



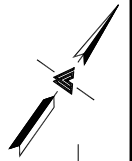

Site Plan

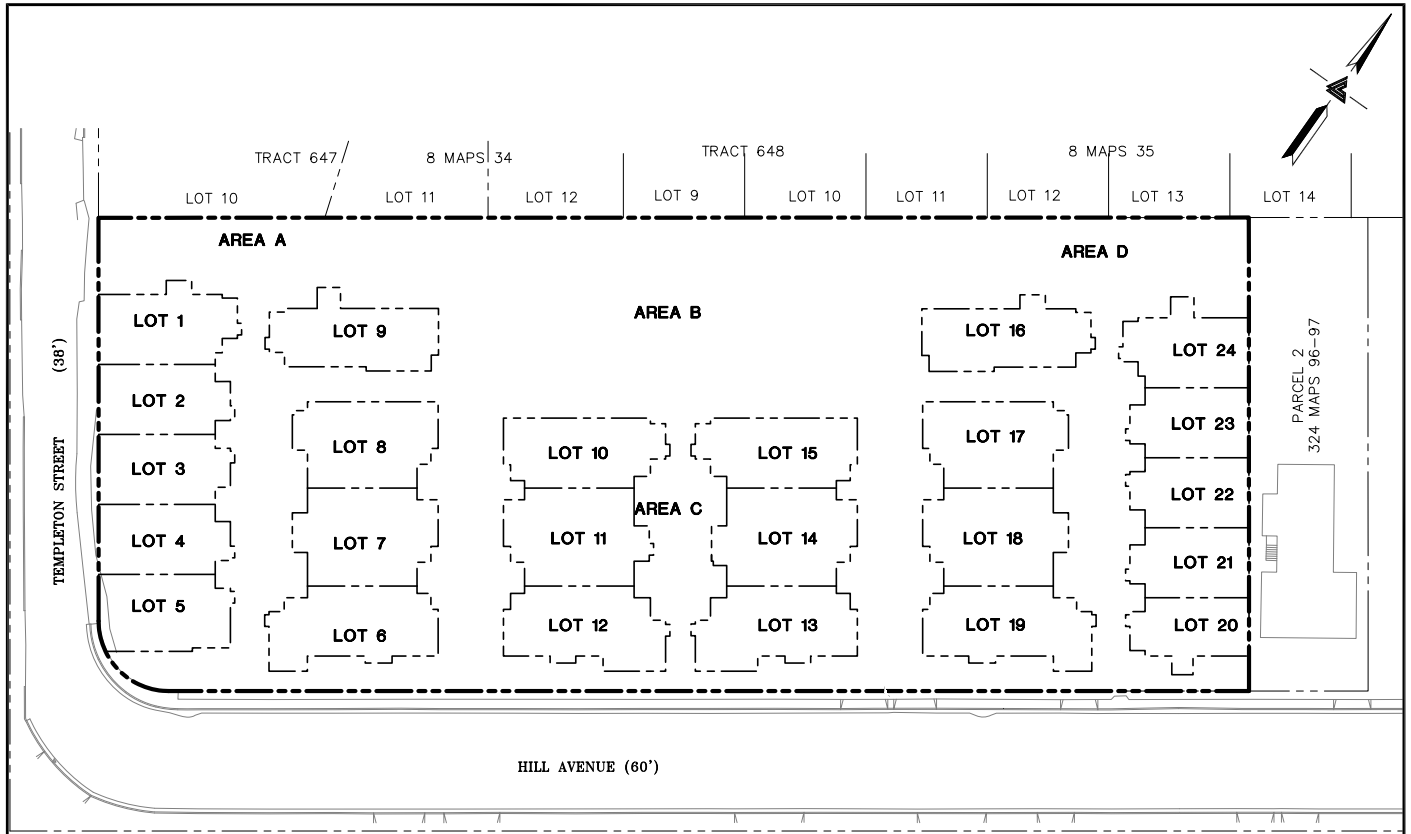

LEA & BRAZE ENGINEERING, INC.
 CIVIL ENGINEERS • LAND SURVEYORS
 BAY AREA REGION SACRAMENTO REGION
 2495 INDUSTRIAL PKWY WEST 3017 DOUGLAS BLVD, # 300
 HAYWARD, CALIFORNIA 94545 ROSEVILLE, CA 95661
 (P) (510) 887-4086 (P) (916)966-1338
 (F) (510) 887-3019 (F) (916)797-7363
 WWW.LEABRAZE.COM

TRACT 8120
 HILL AVENUE HOMES
 SITE PLAN
 HAYWARD, CALIFORNIA

APN: 416-0150-092-00
 APN: 416-0150-093-00
 APN: 416-0150-057-02

JOB NO 2140468

SCALE: 1" = 60'