X <del>\ </del>REFERENCE

SECTION REFERENCE

XX + SHEET NUMBER

XX 🛨 SHEET NUMBER

XX 🚣 SHEET NUMBER

X - EXT. ELEVATION REFERENCE

FINISH INDICATOR

**REVISION CLOUD &** DELTA NUMBER

FIRE EXTINGUISHER

WALL-MOUNTED FIRE

EXTINGUISHER

CDS

COLLABORATIVE DESIGN STUDIO

**DUBLIN, CA 94568** 

contac@cds-us.com


+1.415.799.1318

PROJECT ARCHITECT: GUANGHONG OU

PROJECT DESIGNER: GUANGHONG OU

PROJECT MANAGER: DANNY CAO

DRAWN BY.: JOB NO.:

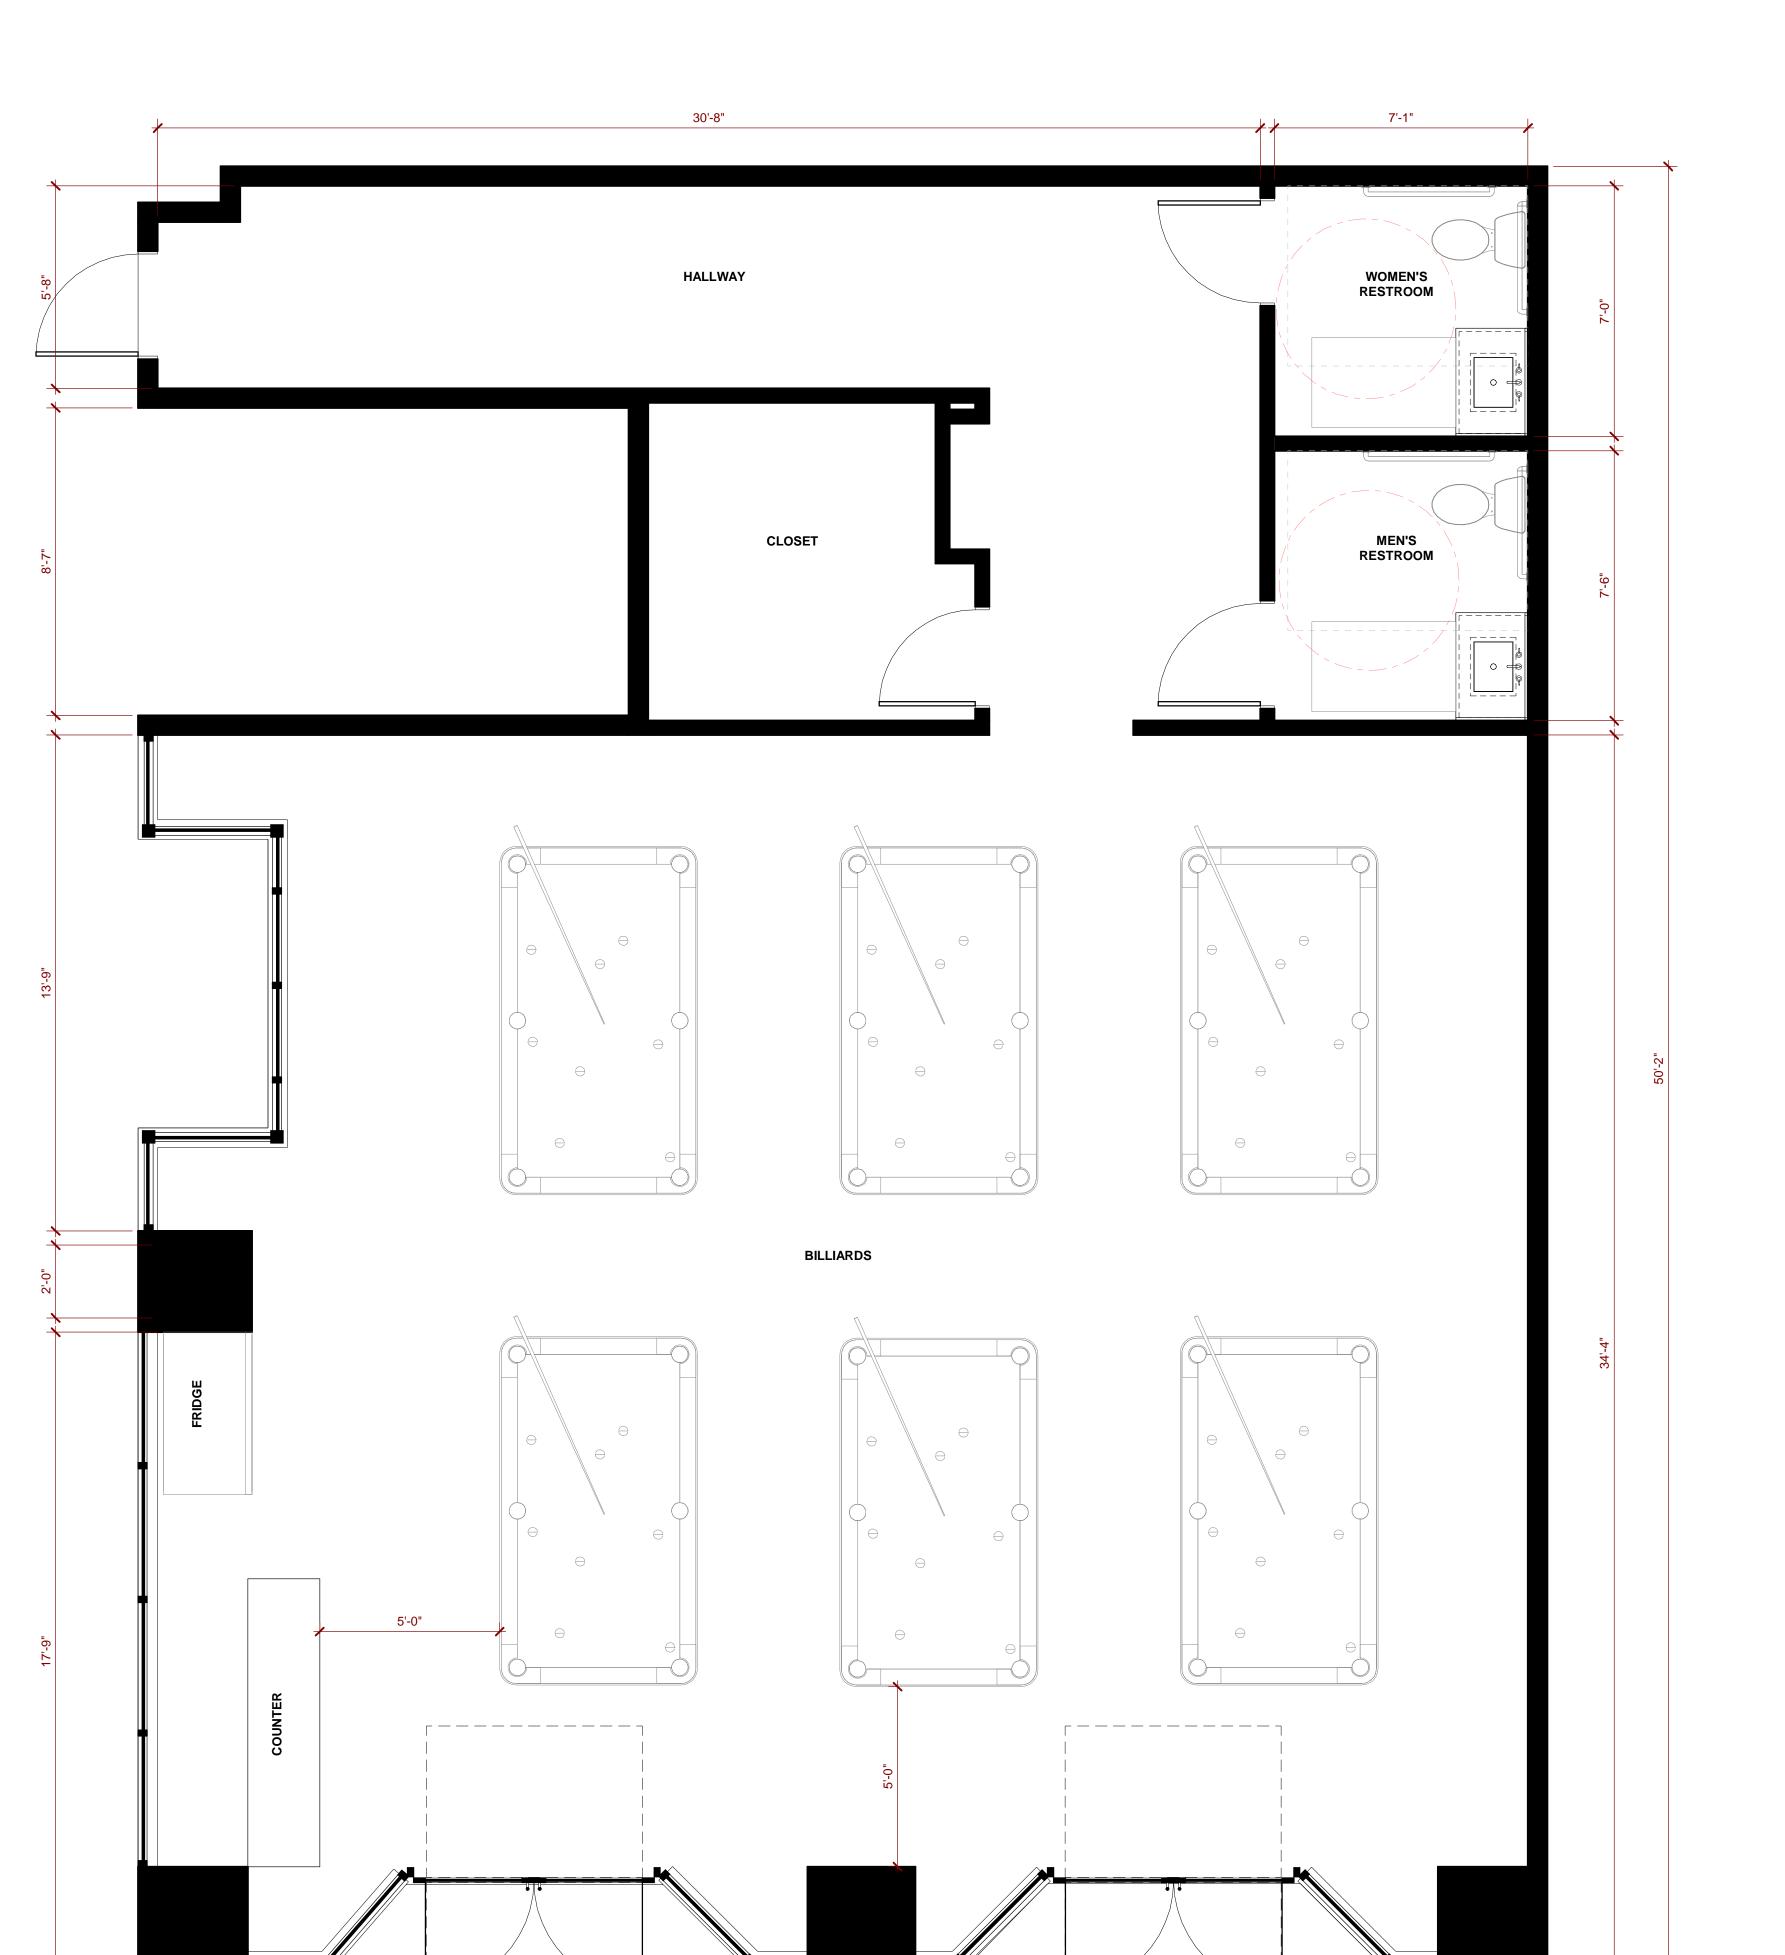

EXISTING FLOOR PLAN

SCALE: 3/8" = 1'-0"

