

[illegible]



Sheet No.		Scale		Project Title		Design Firm		Designed By		Date		No.		Date		Issue Notes		No.		Date		Revision Notes		Zone		Appr	
				NEW DRYDEN CT. RESIDENCE 2626 Dryden Court, Hayward CA Owner: BIJAN MISHAW 510 733-6656		RONALD HUBER - AIA CA Architect C18,126 10 Skylark Drive #4 Larkspur CA 94938 / 415 866-0515		Drawn By		5/9/2016																	
								Checked By		Revision																	
								Reviewed By		Project ID																	
								Submitted By		Drawing Code																	
								Project Manager		RAH		Drawing Code															
										BM		CAD File Name															
										WRTplanSD6.wrx		Plot Date															
										00/00/00																	
										</																	




Project Title	NEW DRYDEN CT. RESIDENCE 2626 Dryden Court, Hayward CA Owner: BIJAN MISHAW 510 733-6656	Design Firm	RONALD HUBER - AIA CA Architect C18,126 10 Skyark Drive #4 Larkspur CA 94938 / 415 866-0515										Designed By	Date	5/9/2016	</
---------------	--	-------------	--	--	--	--	--	--	--	--	--	--	-------------	------	----------	---	--	--	----



SECOND FLOOR PLAN
Scale: 1/4" = 1'-0"

Project Name		Design Firm		Project No.		Sheet Title	
NEW DRYDEN CT. RESIDENCE		RONALD HUBER - AIA		2015012		2ND FLOOR PLAN	
2626 Dryden Court, Hayward CA		CA Architect C18,126		WRT1planSD6.vwx			
Owner: BIJAN MISHAW		10 Skylark Drive #4		Project Manager			
510 733-6656		Larkspur CA 94938 / 415 866-0515		BM			
		RAH		00/00/00			
		5/9/2016		Revision			
		2015012		Project ID			
		2015012		Drawing Code			
		WRT1planSD6.vwx		CAD File Name			
		00/00/00		Revision			

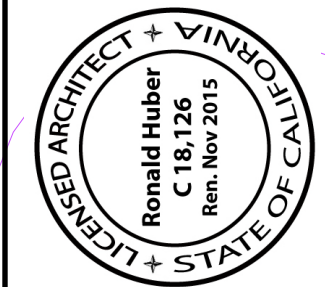

DR
Design Review

Designed By	Date	5/9/2016
Drawn By	Revision	
Checked By	Project ID	2015012
Reviewed By	Drawing Code	
Submitted By	CAD File Name	WRT1planSD6.vwx
Project Manager	BM	00/00/00


Design Firm
RONALD HUBER - AIA
CA Architect C18,126
10 Skylark Drive #4
Larkspur CA 94938 / 415 866-0515


Consultant
Project Manager

Project Name
NEW DRYDEN CT. RESIDENCE
2626 Dryden Court, Hayward CA
Owner: BIJAN MISHAW
510 733-6656



Sheet Title
ROOF PLAN

Scale
Sheet No.
6
of
9

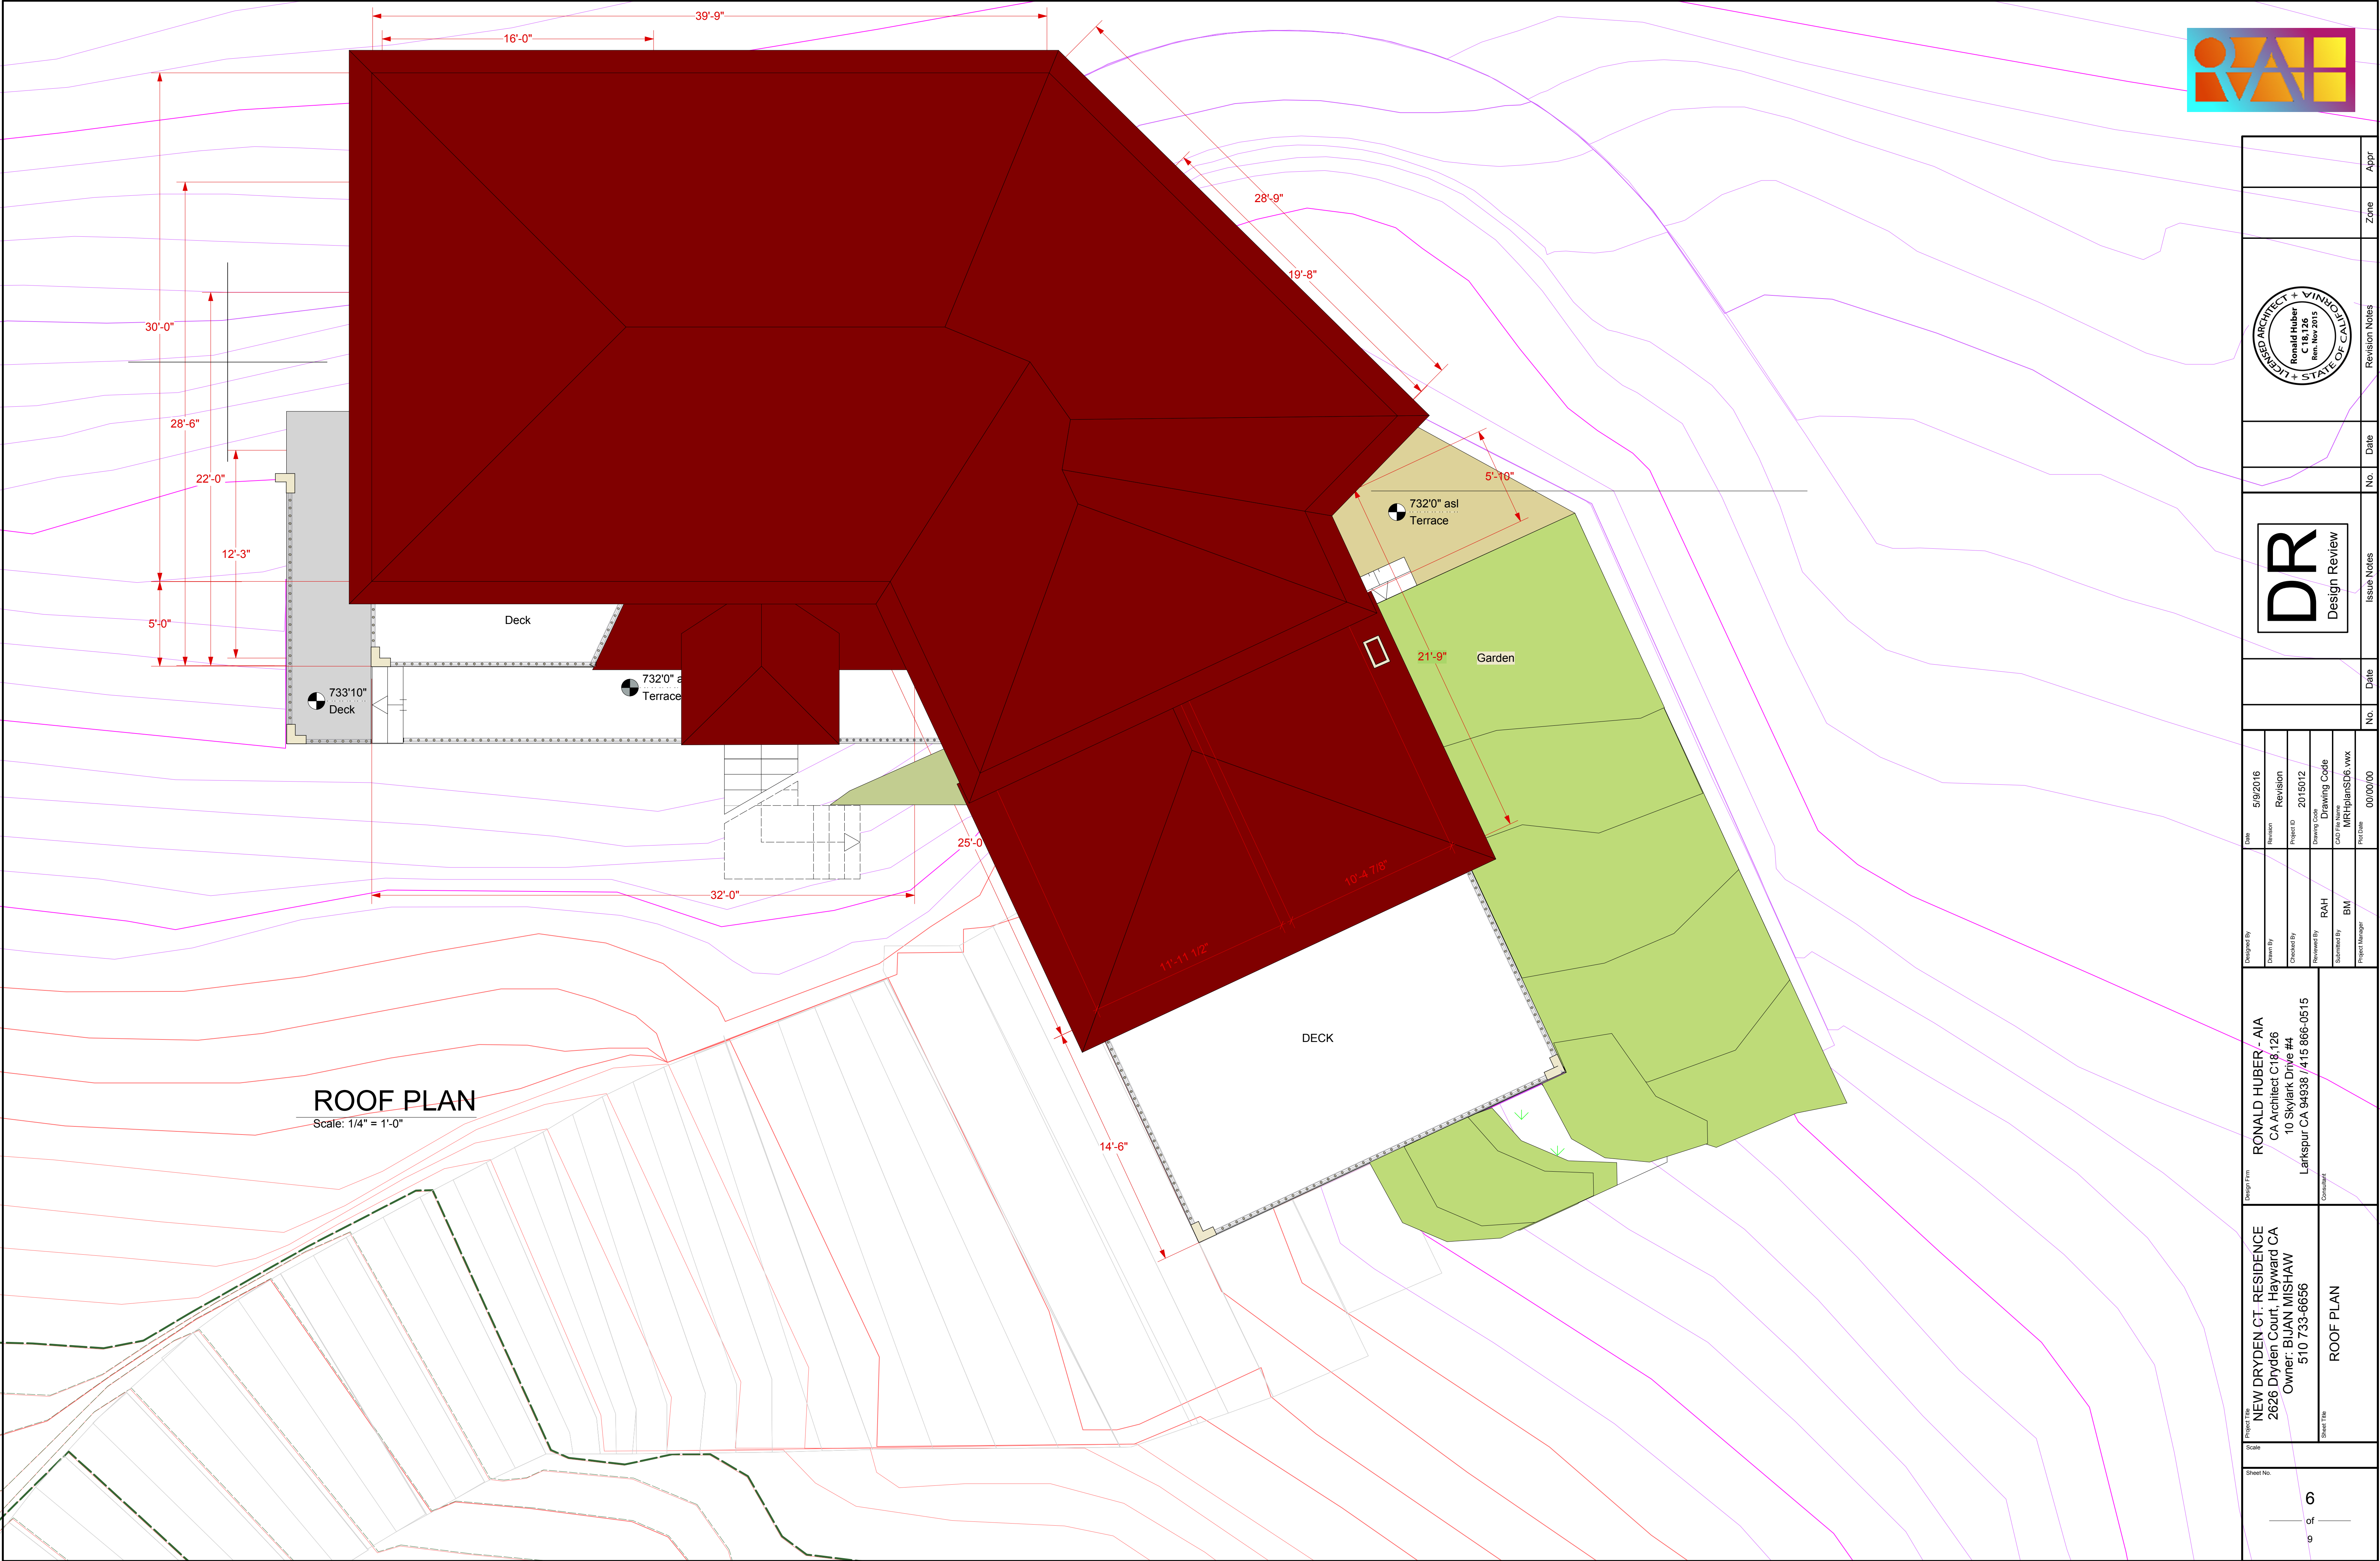

 

Project No.	NEW DRYDEN CT. RESIDENCE 2626 Dryden Court, Hayward CA Owner: BIJAN MISHAW 510 733-6656	Design Firm	RONALD HUBER - AIA CA Architect C18,126 10 Skylark Drive #4 Larkspur CA 94938 / 415 866-0515	Designed By		Date	5/9/2016
Scale				Drawn By		Revision	
				Checked By		Project ID	2015012
				Reviewed By	RAH	Drawing Code	
				Submitted By	BM	CAD File Name	MRH\plans\06.wrx
Sheet No.	SOUTH & WEST ELEVATIONS	Comment		Print Date			

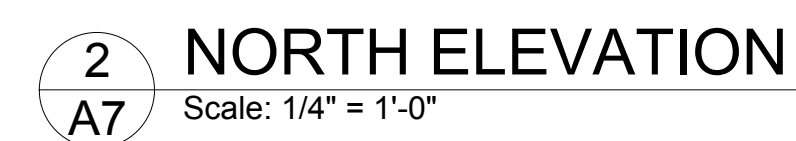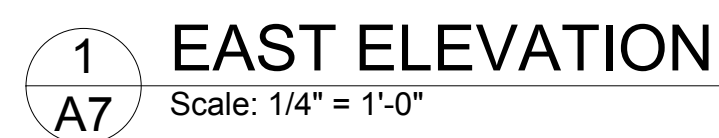

Sheet No.	8	of	9
Project Title	NEW DRYDEN CT. RESIDENCE 2626 Dryden Court, Hayward CA Owner: BIJAN MISHAW 510 733-6656	Design Firm	RONALD HUBER - AIA CA Architect C18,126 10 Skylark Drive #4 Larkspur CA 94938 / 415 866-0515
Scale		Consultant	
Sheet Title	NORTH & EASY ELEVATIONS	Drawn By	RAH
		Checked By	BM
		CAD File	MRH\plan\SD6.vwx
		Plot Date	00/00/00
		Designed By	
		Date	02/16/2015
		Revision	
		Revision	
		Project ID	2015012
		Drawing Code	
		No.	
		Date	
		Issue Notes	
		No.	
		Date	
		Revision Notes	
		Zone	
		Appr	

[illegible]