

Consultant

Not For Construction

Project Title



Meridian - Hayward, Fixed Base Operation

Project Description
MER-HWD, FBO
Hayward Executive Airport
Hayward, CA

Revision Log Revision Date

Approved By Kevin Larson Drawn By FJ, NW, JR

Tectonic Project Number

24024


Issue Title
Progress Plot

Issue Date
04/09/2015

Sheet Title
Site Plan

Sheet Number

A1.00

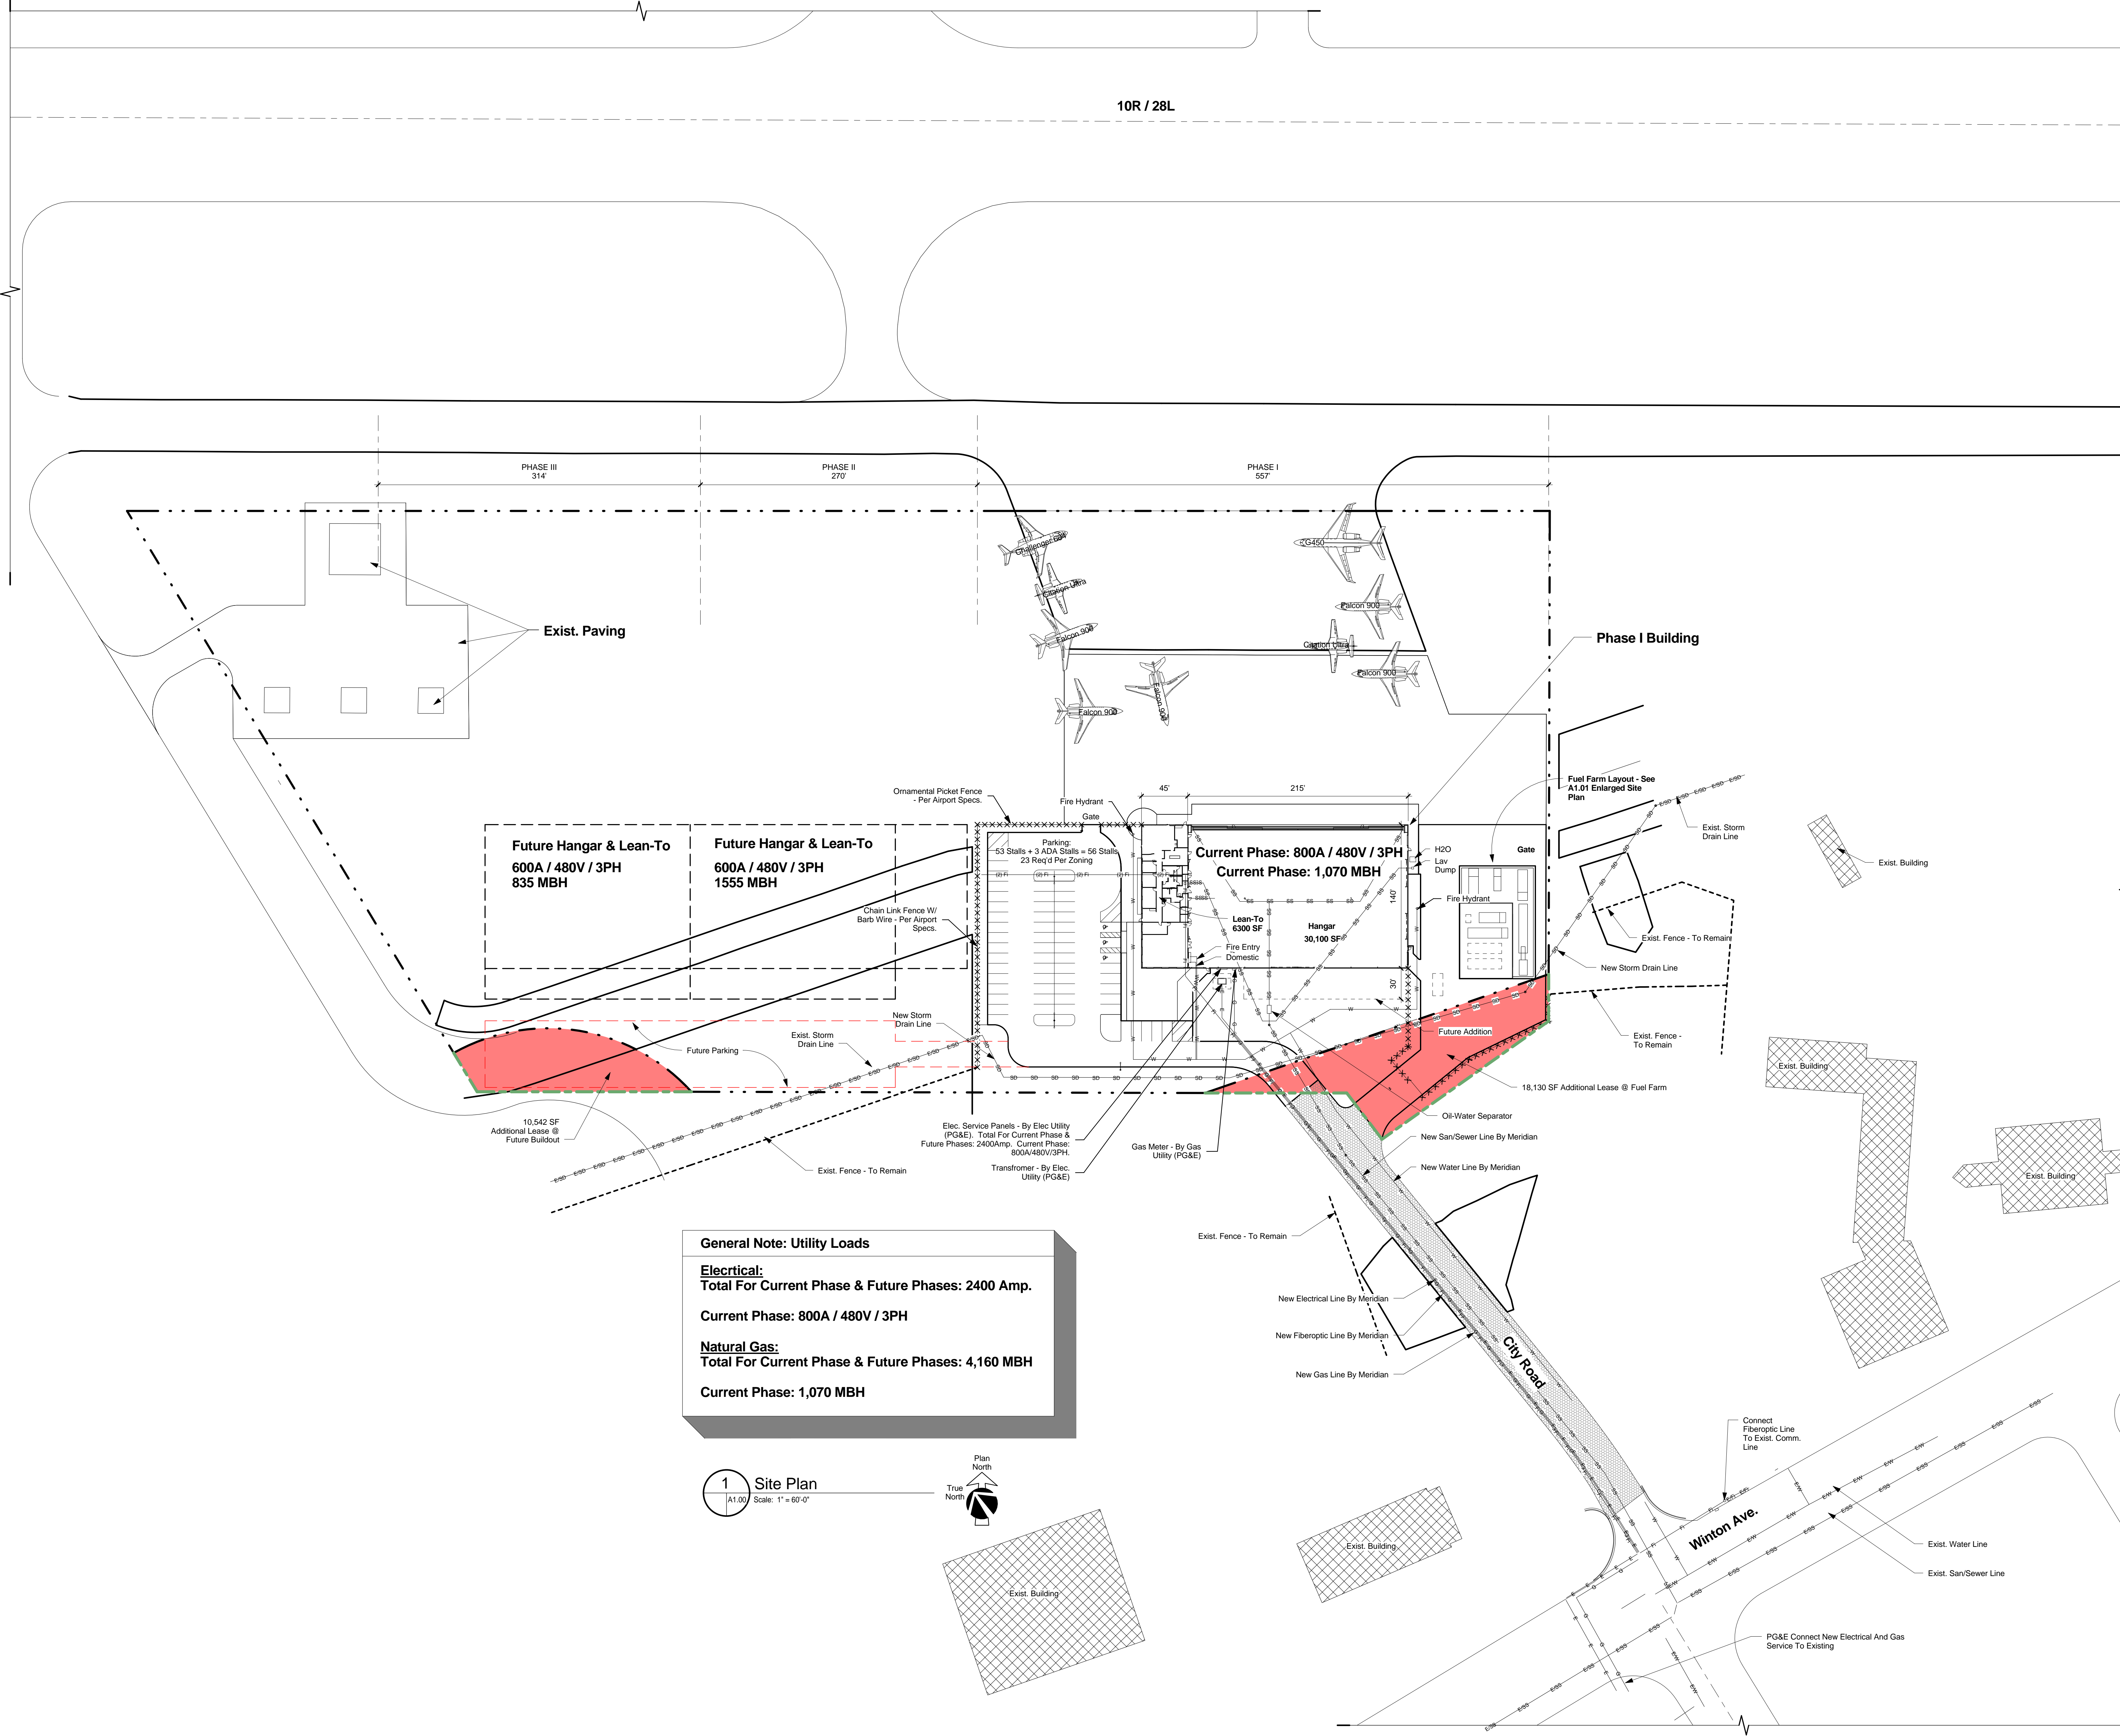

General Note: Utility Loads
Electrical:
Total For Current Phase & Future Phases: 2400 Amp.
Current Phase: 800A / 480V / 3PH
Natural Gas:
Total For Current Phase & Future Phases: 4,160 MBH
Current Phase: 1,070 MBH

1 Site Plan
Scale: 1" = 60'-0"
True North

Not For Construction



Meridian - Hayward, Fixed Base Operation

Project Description	Revision Log	Revision Date
MER-HWD, FBO Hayward Executive Airport Hayward, CA		

Approved By: Kevin Larson, Drawn By: FJ, NW, JR


Tectonic Project Number: 24024

Issue Title: Progress Plot

Issue Date: 04/09/2015

Sheet Title: Site Plan - Enlarged

Sheet Number: A1.01

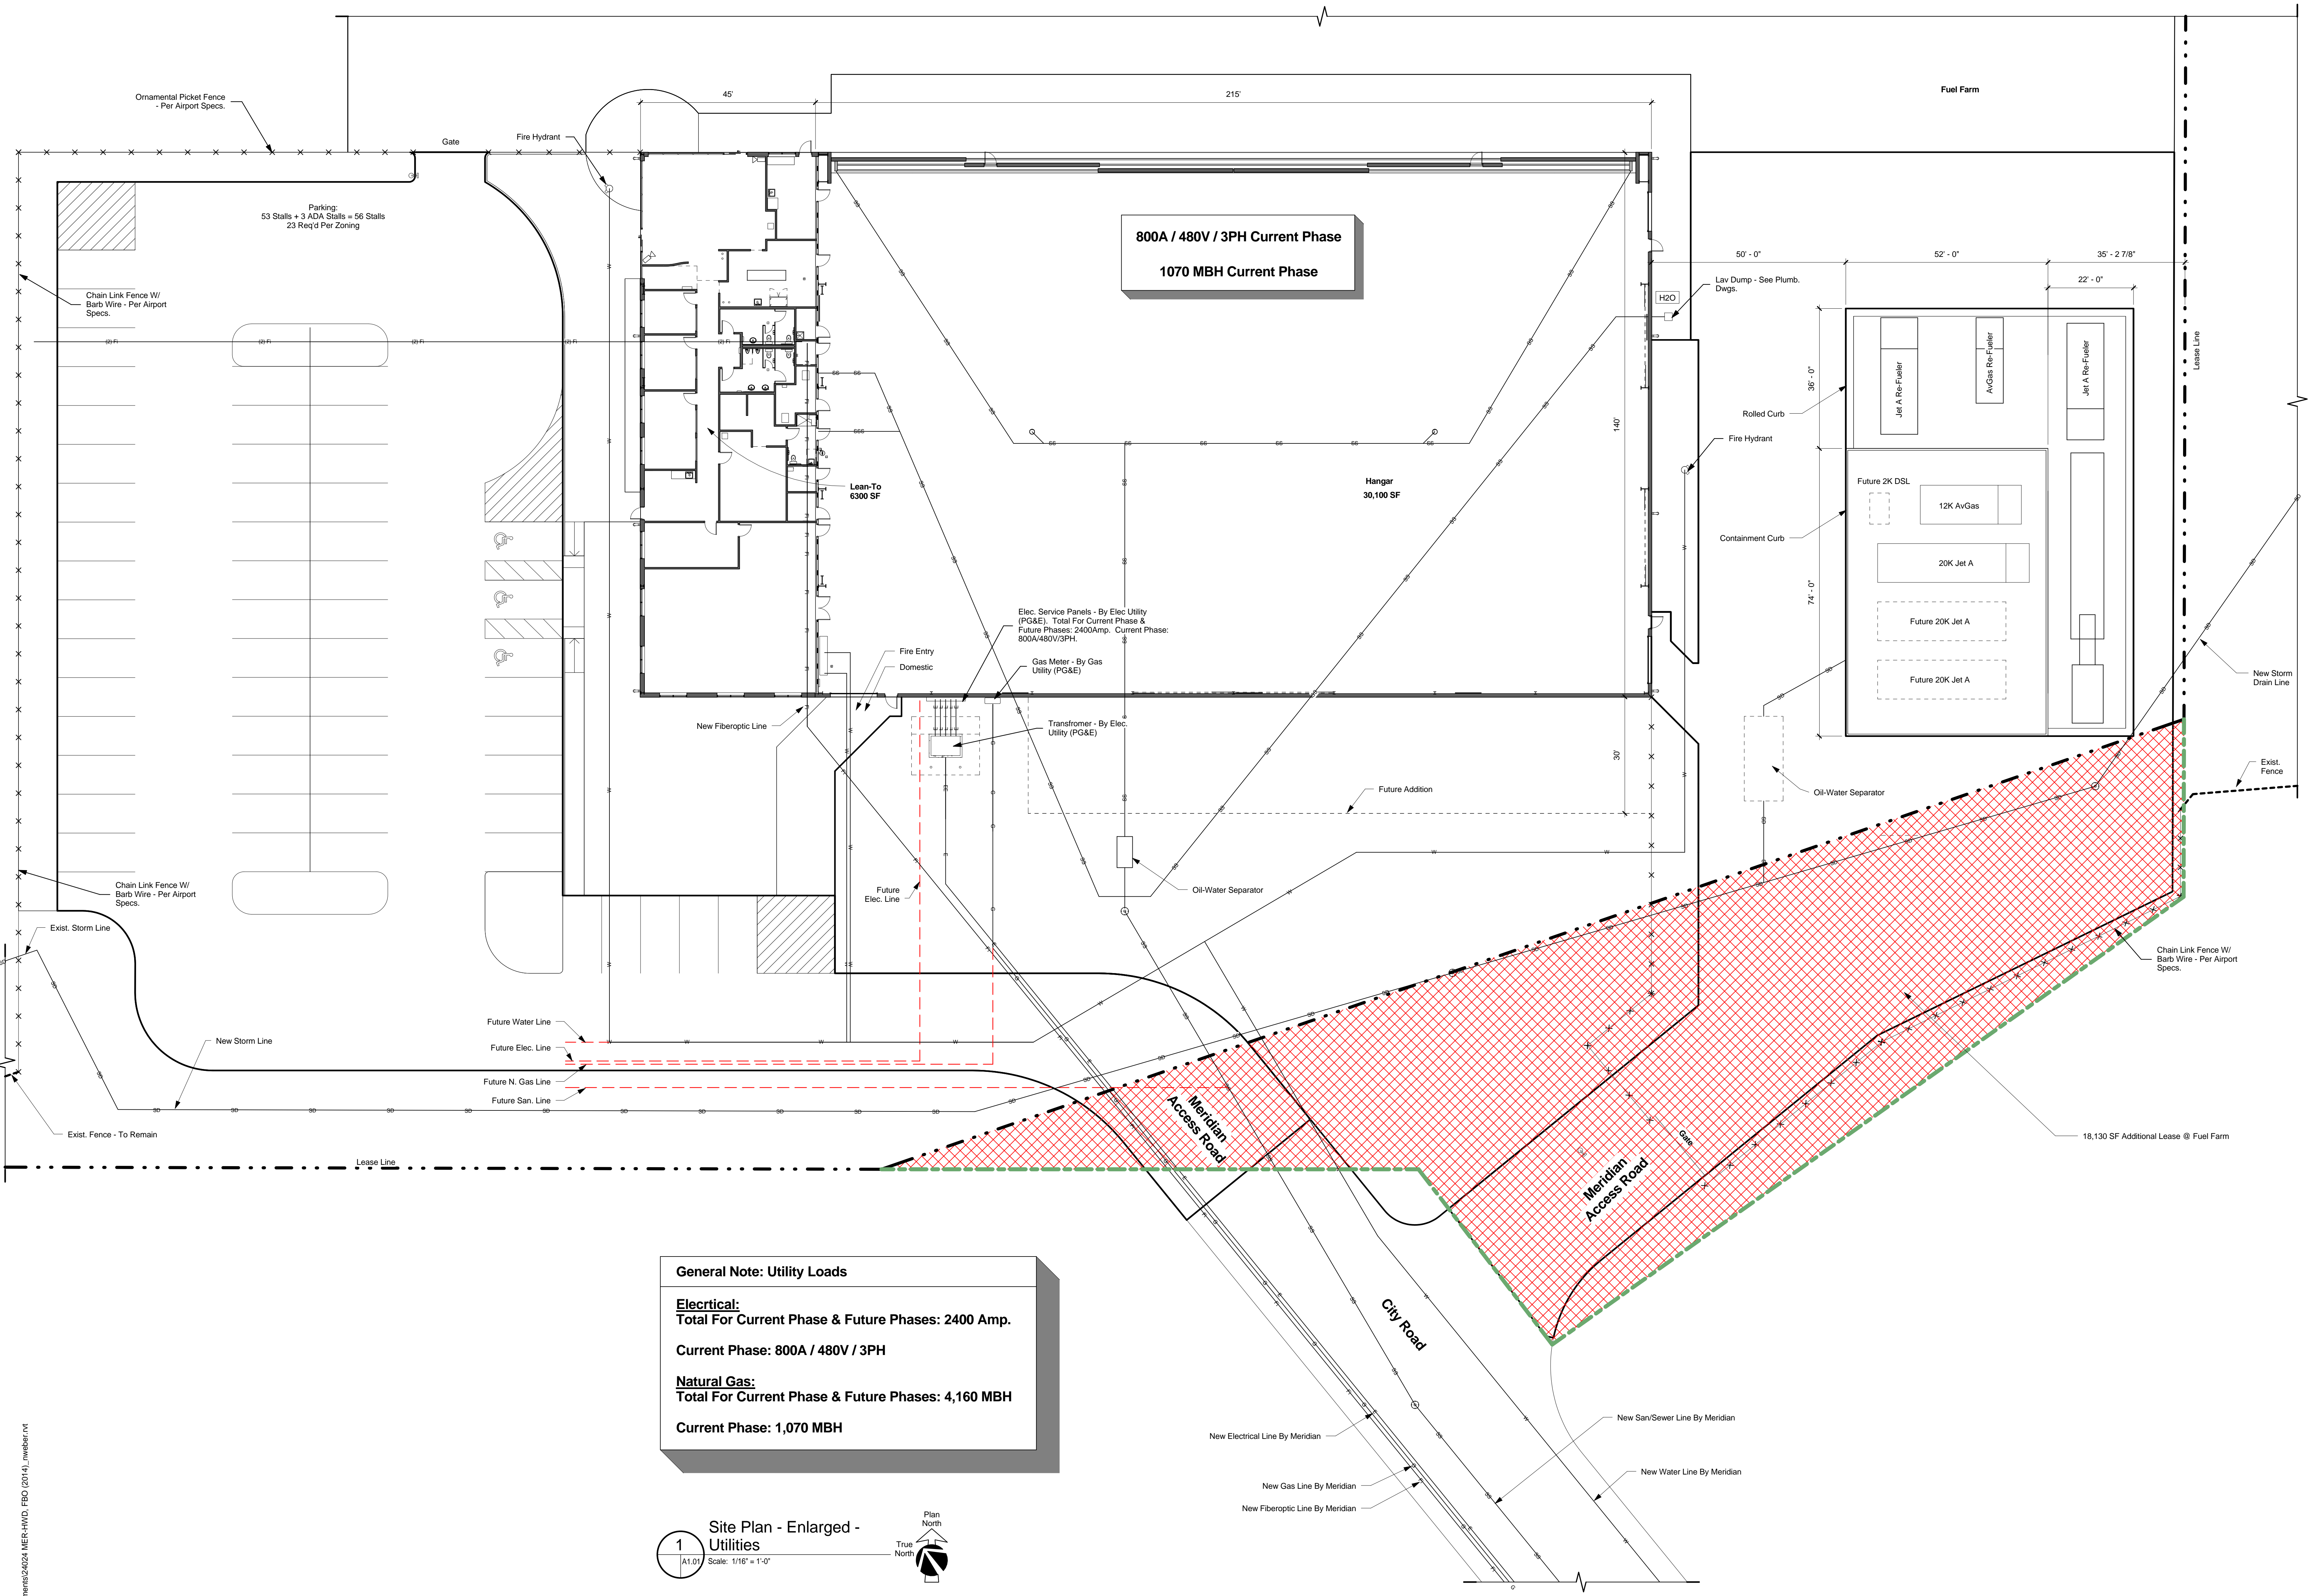

General Note: Utility Loads


Electrical:
Total For Current Phase & Future Phases: 2400 Amp.

Current Phase: 800A / 480V / 3PH

Natural Gas:
Total For Current Phase & Future Phases: 4,160 MBH

Current Phase: 1,070 MBH

1
A1.01
Site Plan - Enlarged - Utilities
Scale: 1/16" = 1'-0"

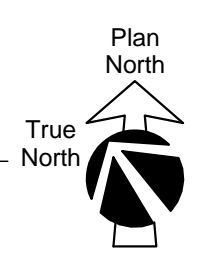

4/9/2015 12:42:27 PM C:\Users\mwater\Documents\24024\MER-HWD_FBO_2014\mwater.rvt