


KEMBCON ENGINEERS
CIVIL AND STRUCTURAL ENGINEERS
P.O. BOX 389
MILLBRAE, CA 94030
VOICE 650.343.8310
FAX 650.689.5242
EMAIL: engineers@kembcon.com

New Single Family Home
2626 Dryden Court
Hayward, CA
94542

SITE PLAN

PAGE :

C1.0

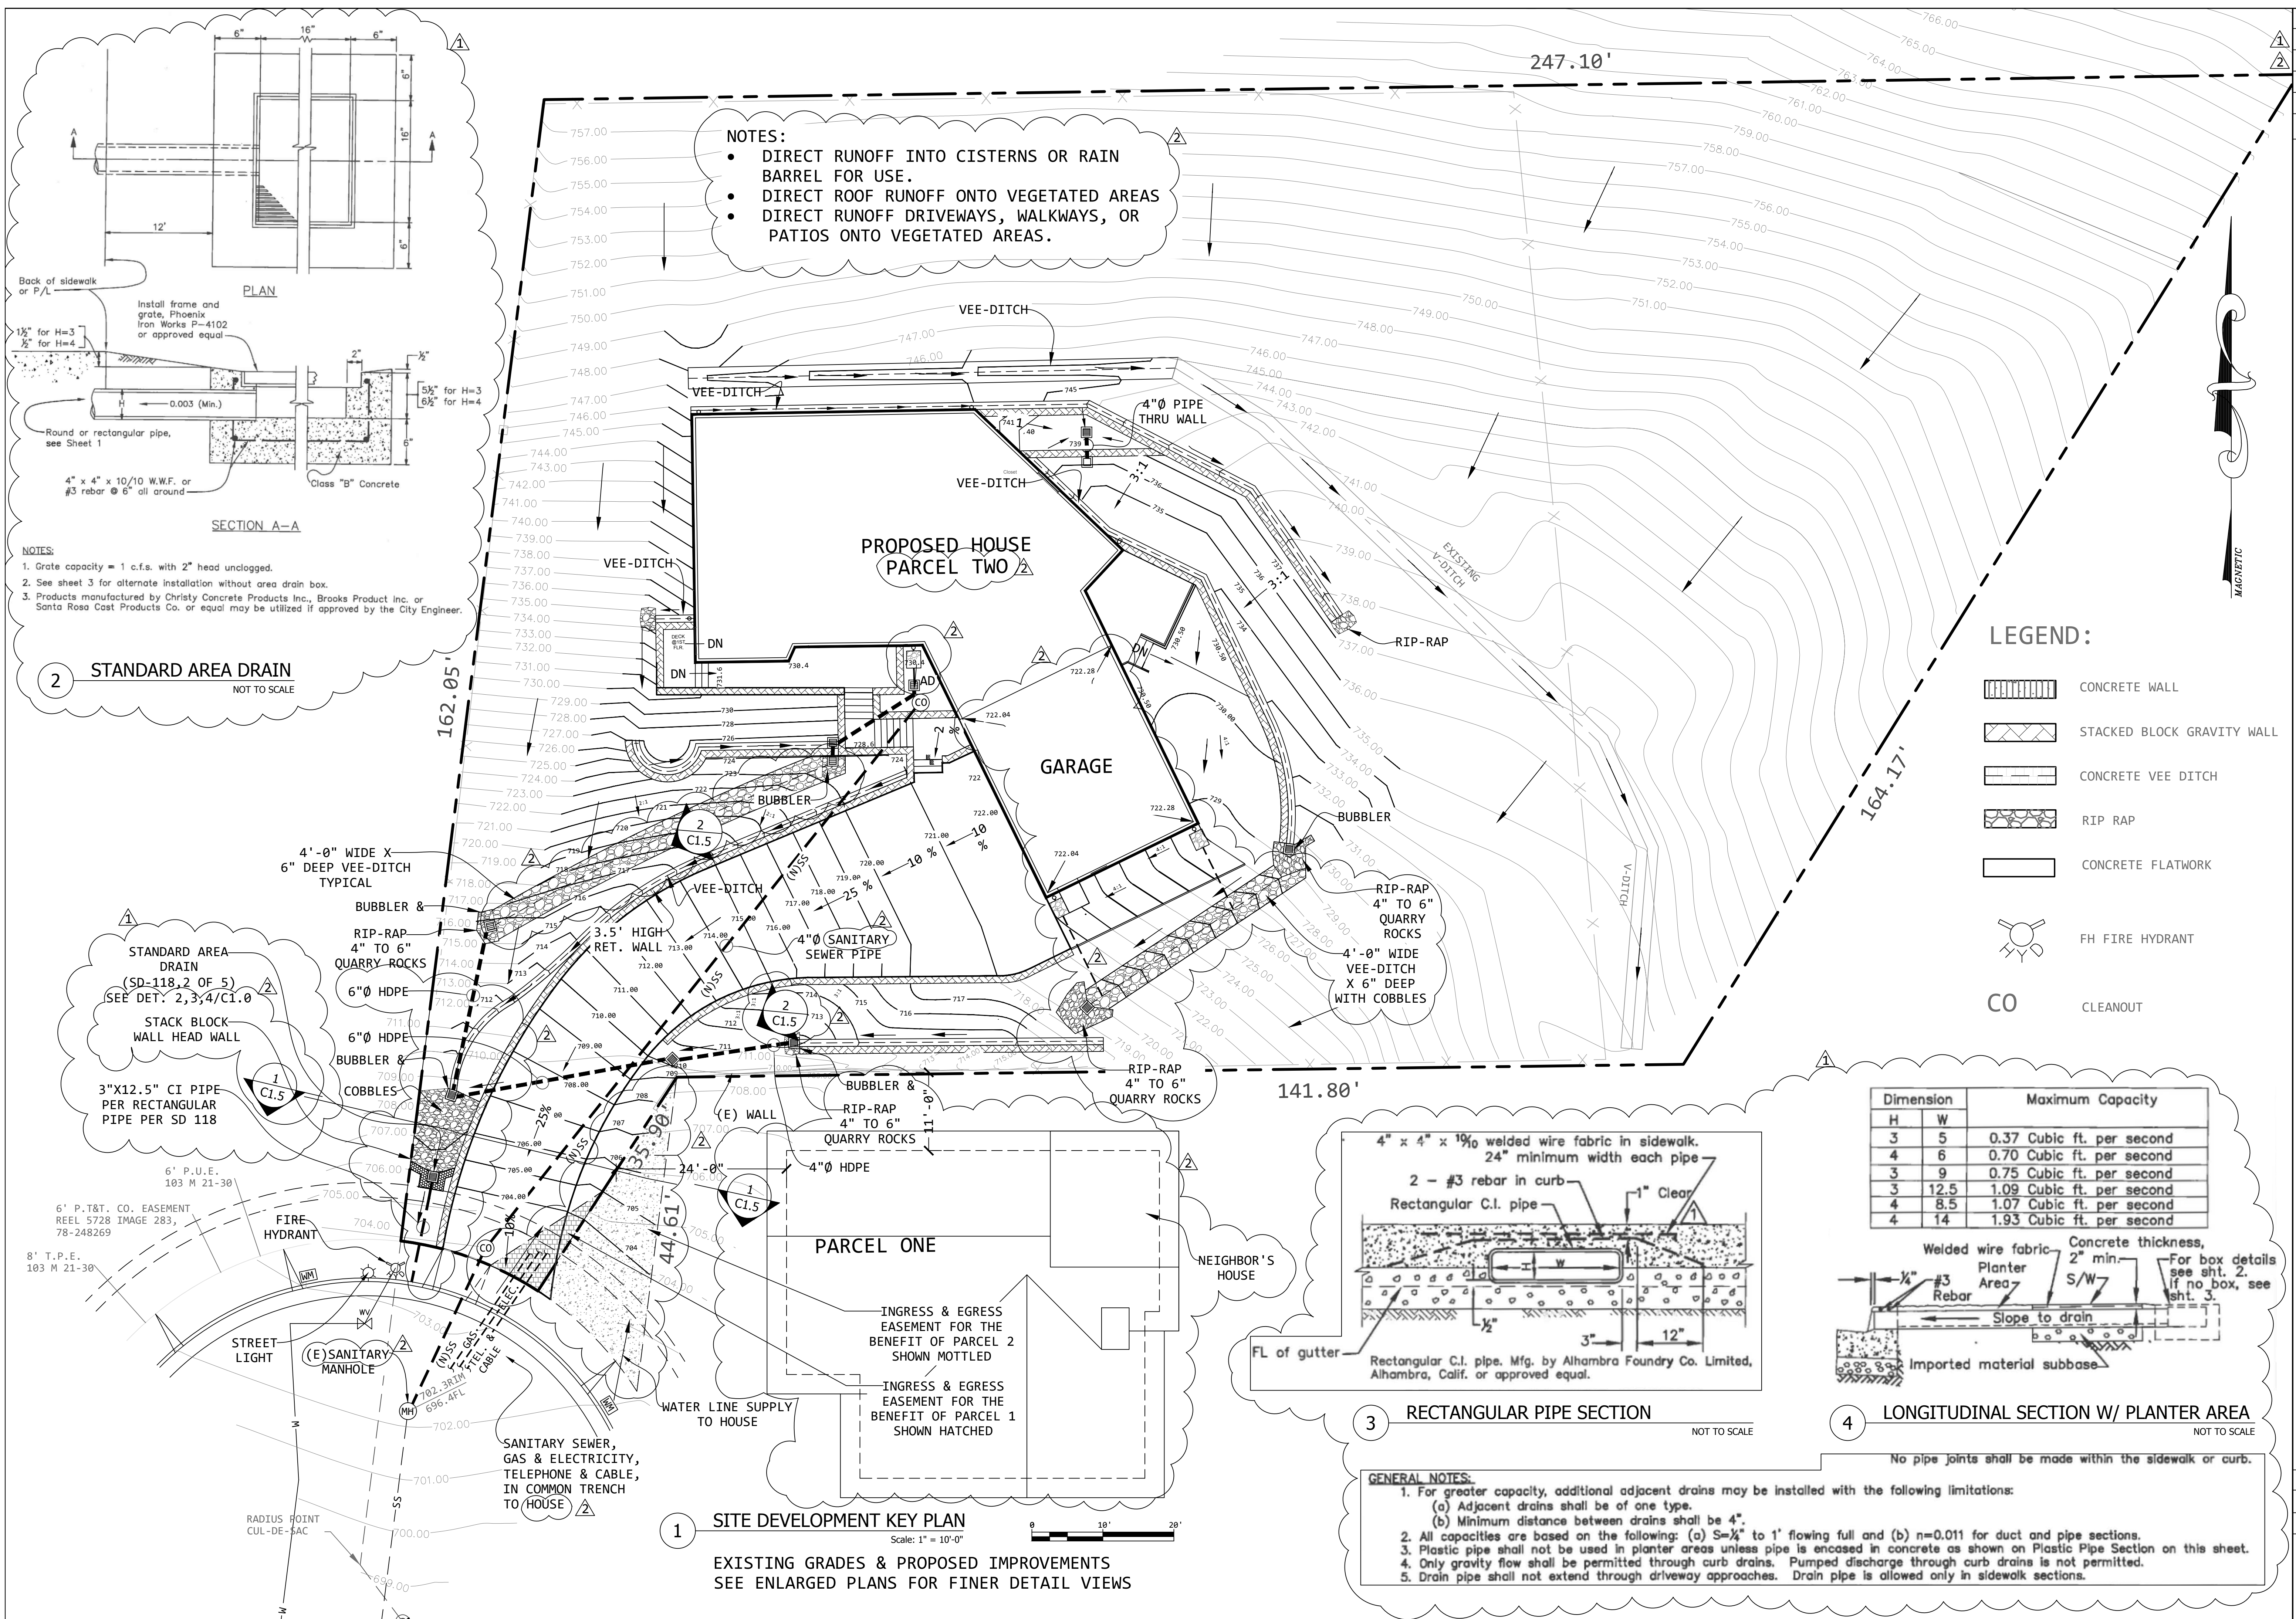


KEMBCON ENGINEERS
CIVIL AND STRUCTURAL ENGINEERS
P.O. BOX 389
MILLBRAE, CA 94030
VOICE 650.343.8310
FAX 650.689.5242
EMAIL: engineers@kembcon.com

ENLARGE SITE
GRADING PLAN

PAGE :

C1.1

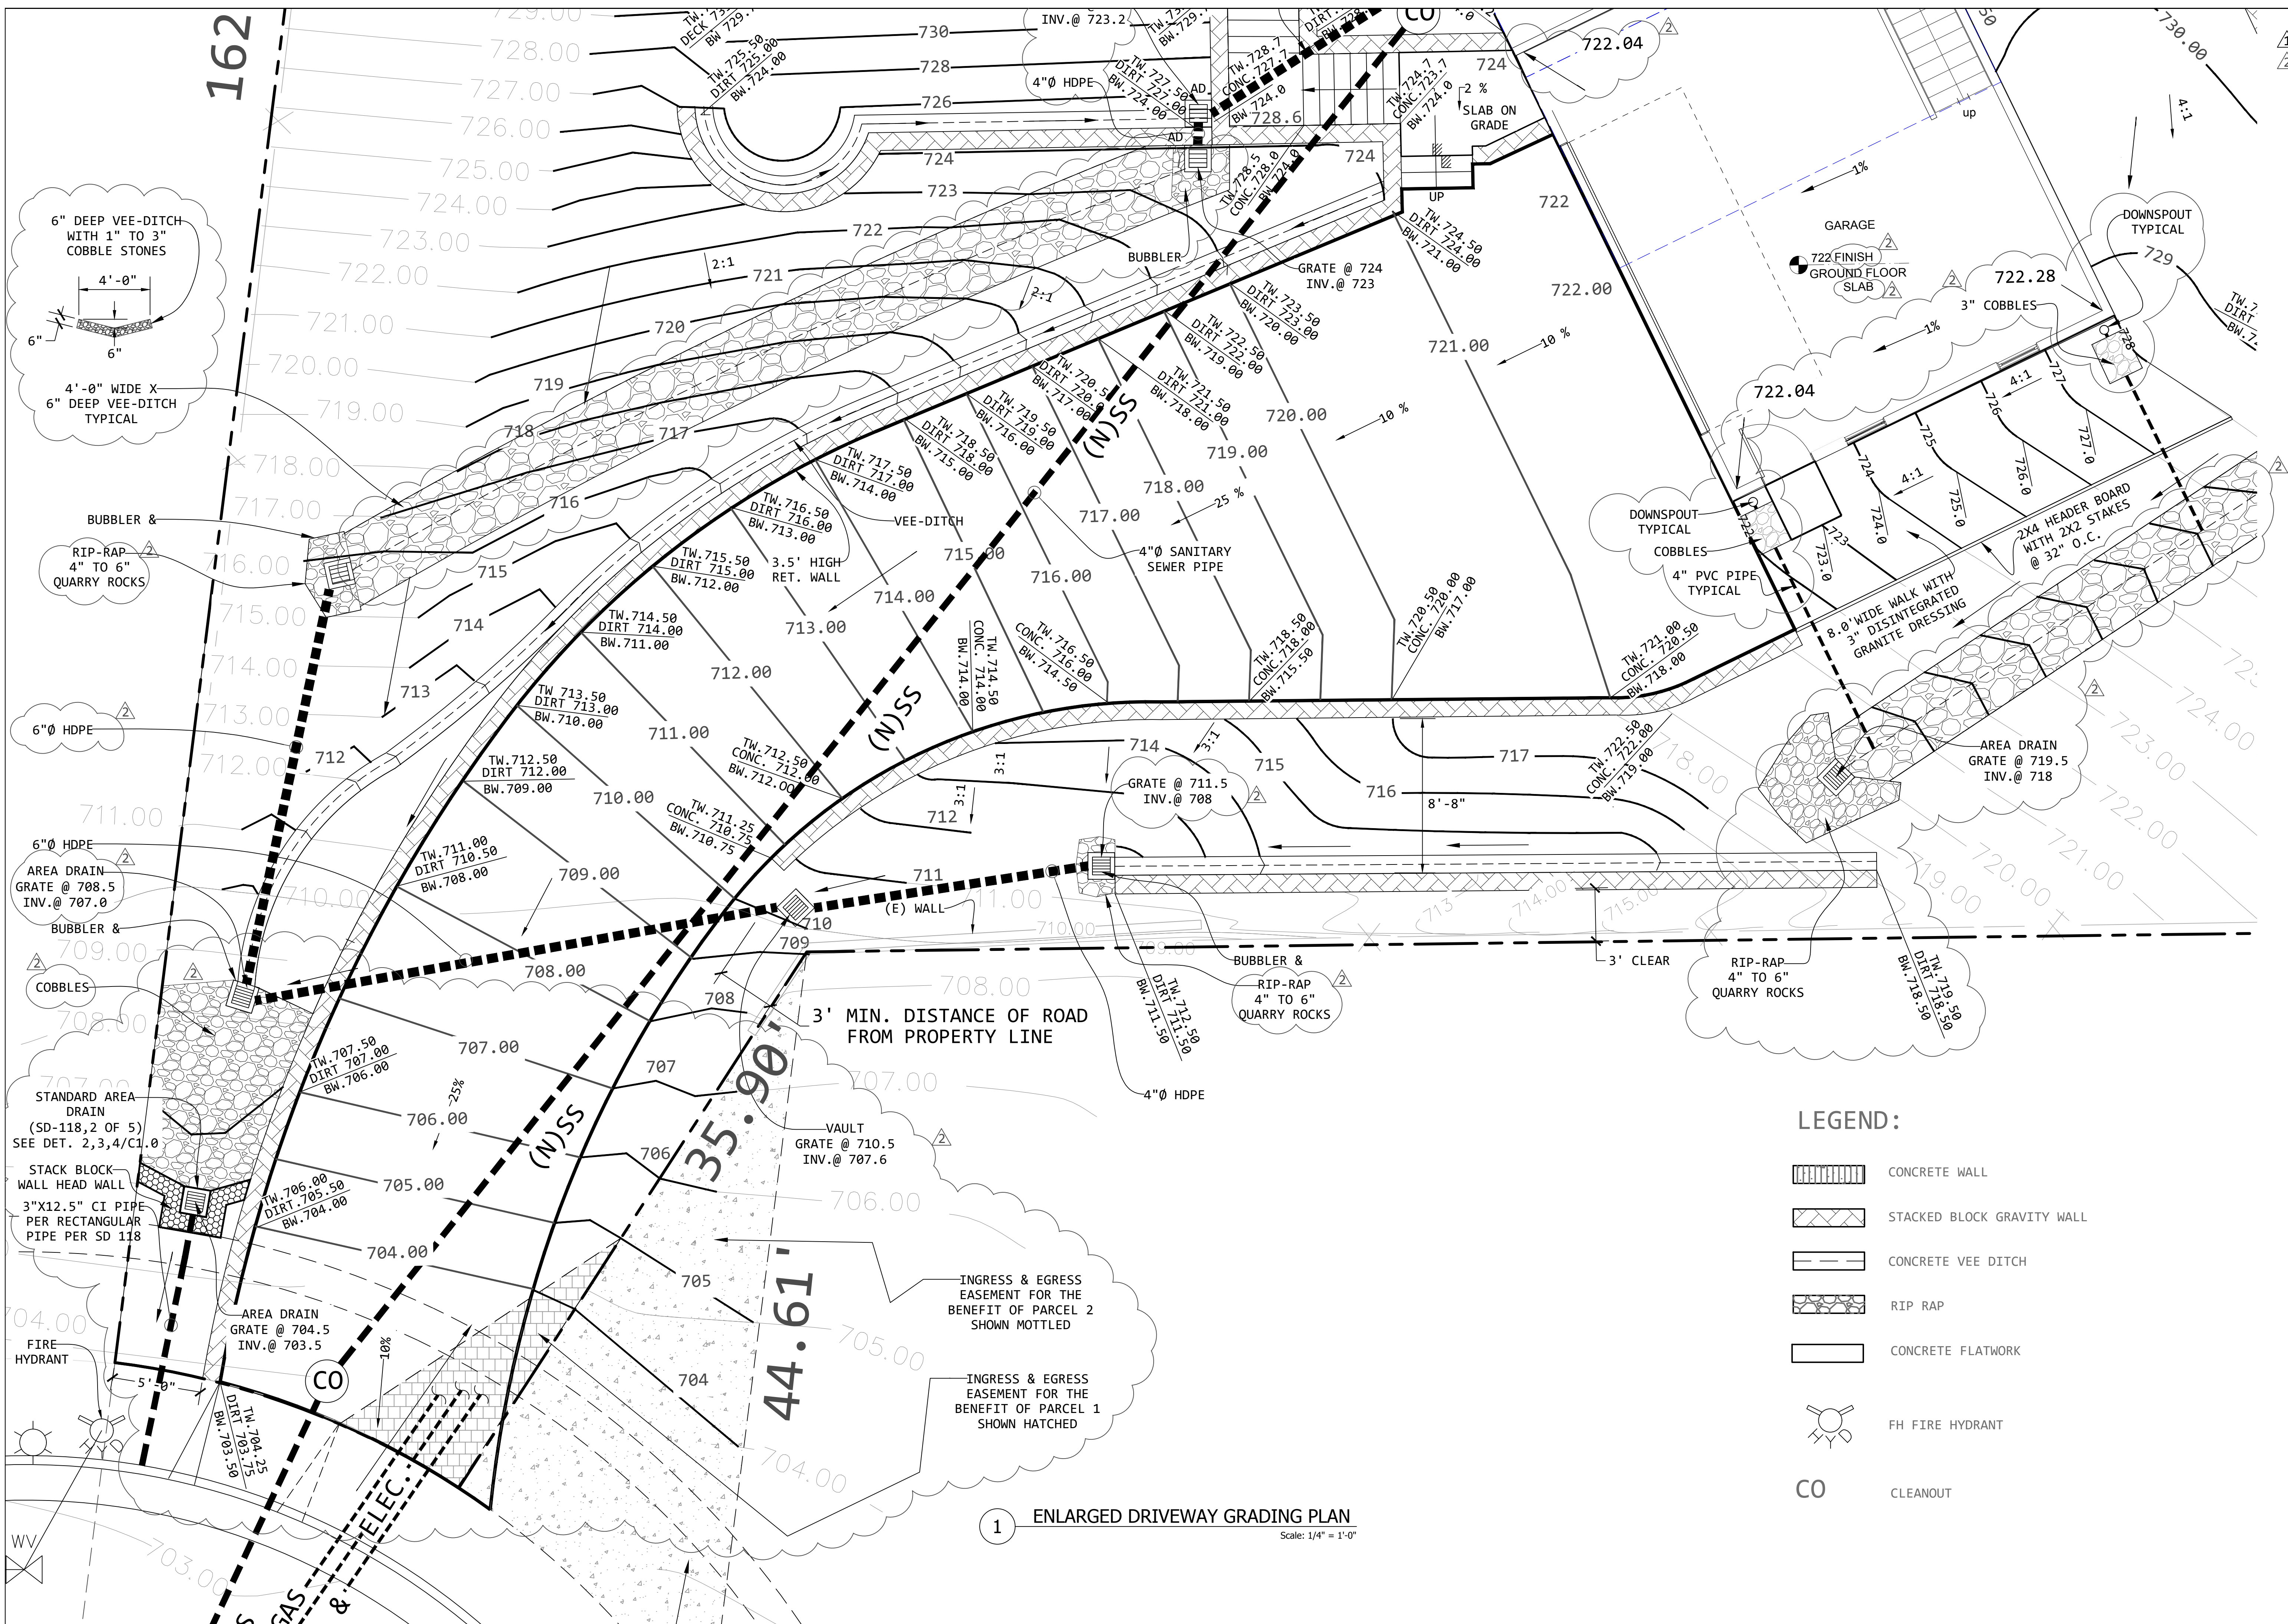

REVISIONS	BY
MAY 19, 2016	
JULY 8, 2016	

7/13/2016


KEMBCON ENGINEERS
CIVIL AND STRUCTURAL ENGINEERS
P.O. BOX 389
WILBRAED, CA 94050
TEL: 650.689.5230
FAX: 650.689.5242
EMAIL: engineers@kembcon.com

New Single Family Home
2626 Dryden Court
Hayward, CA
94542

ENLARGE SITE GRADING
PLAN @ FIRST FLOOR

DATE: 1-DEC-15
SCALE: AS SHOWN
DRAWN: ---
PAGE:

C1.2

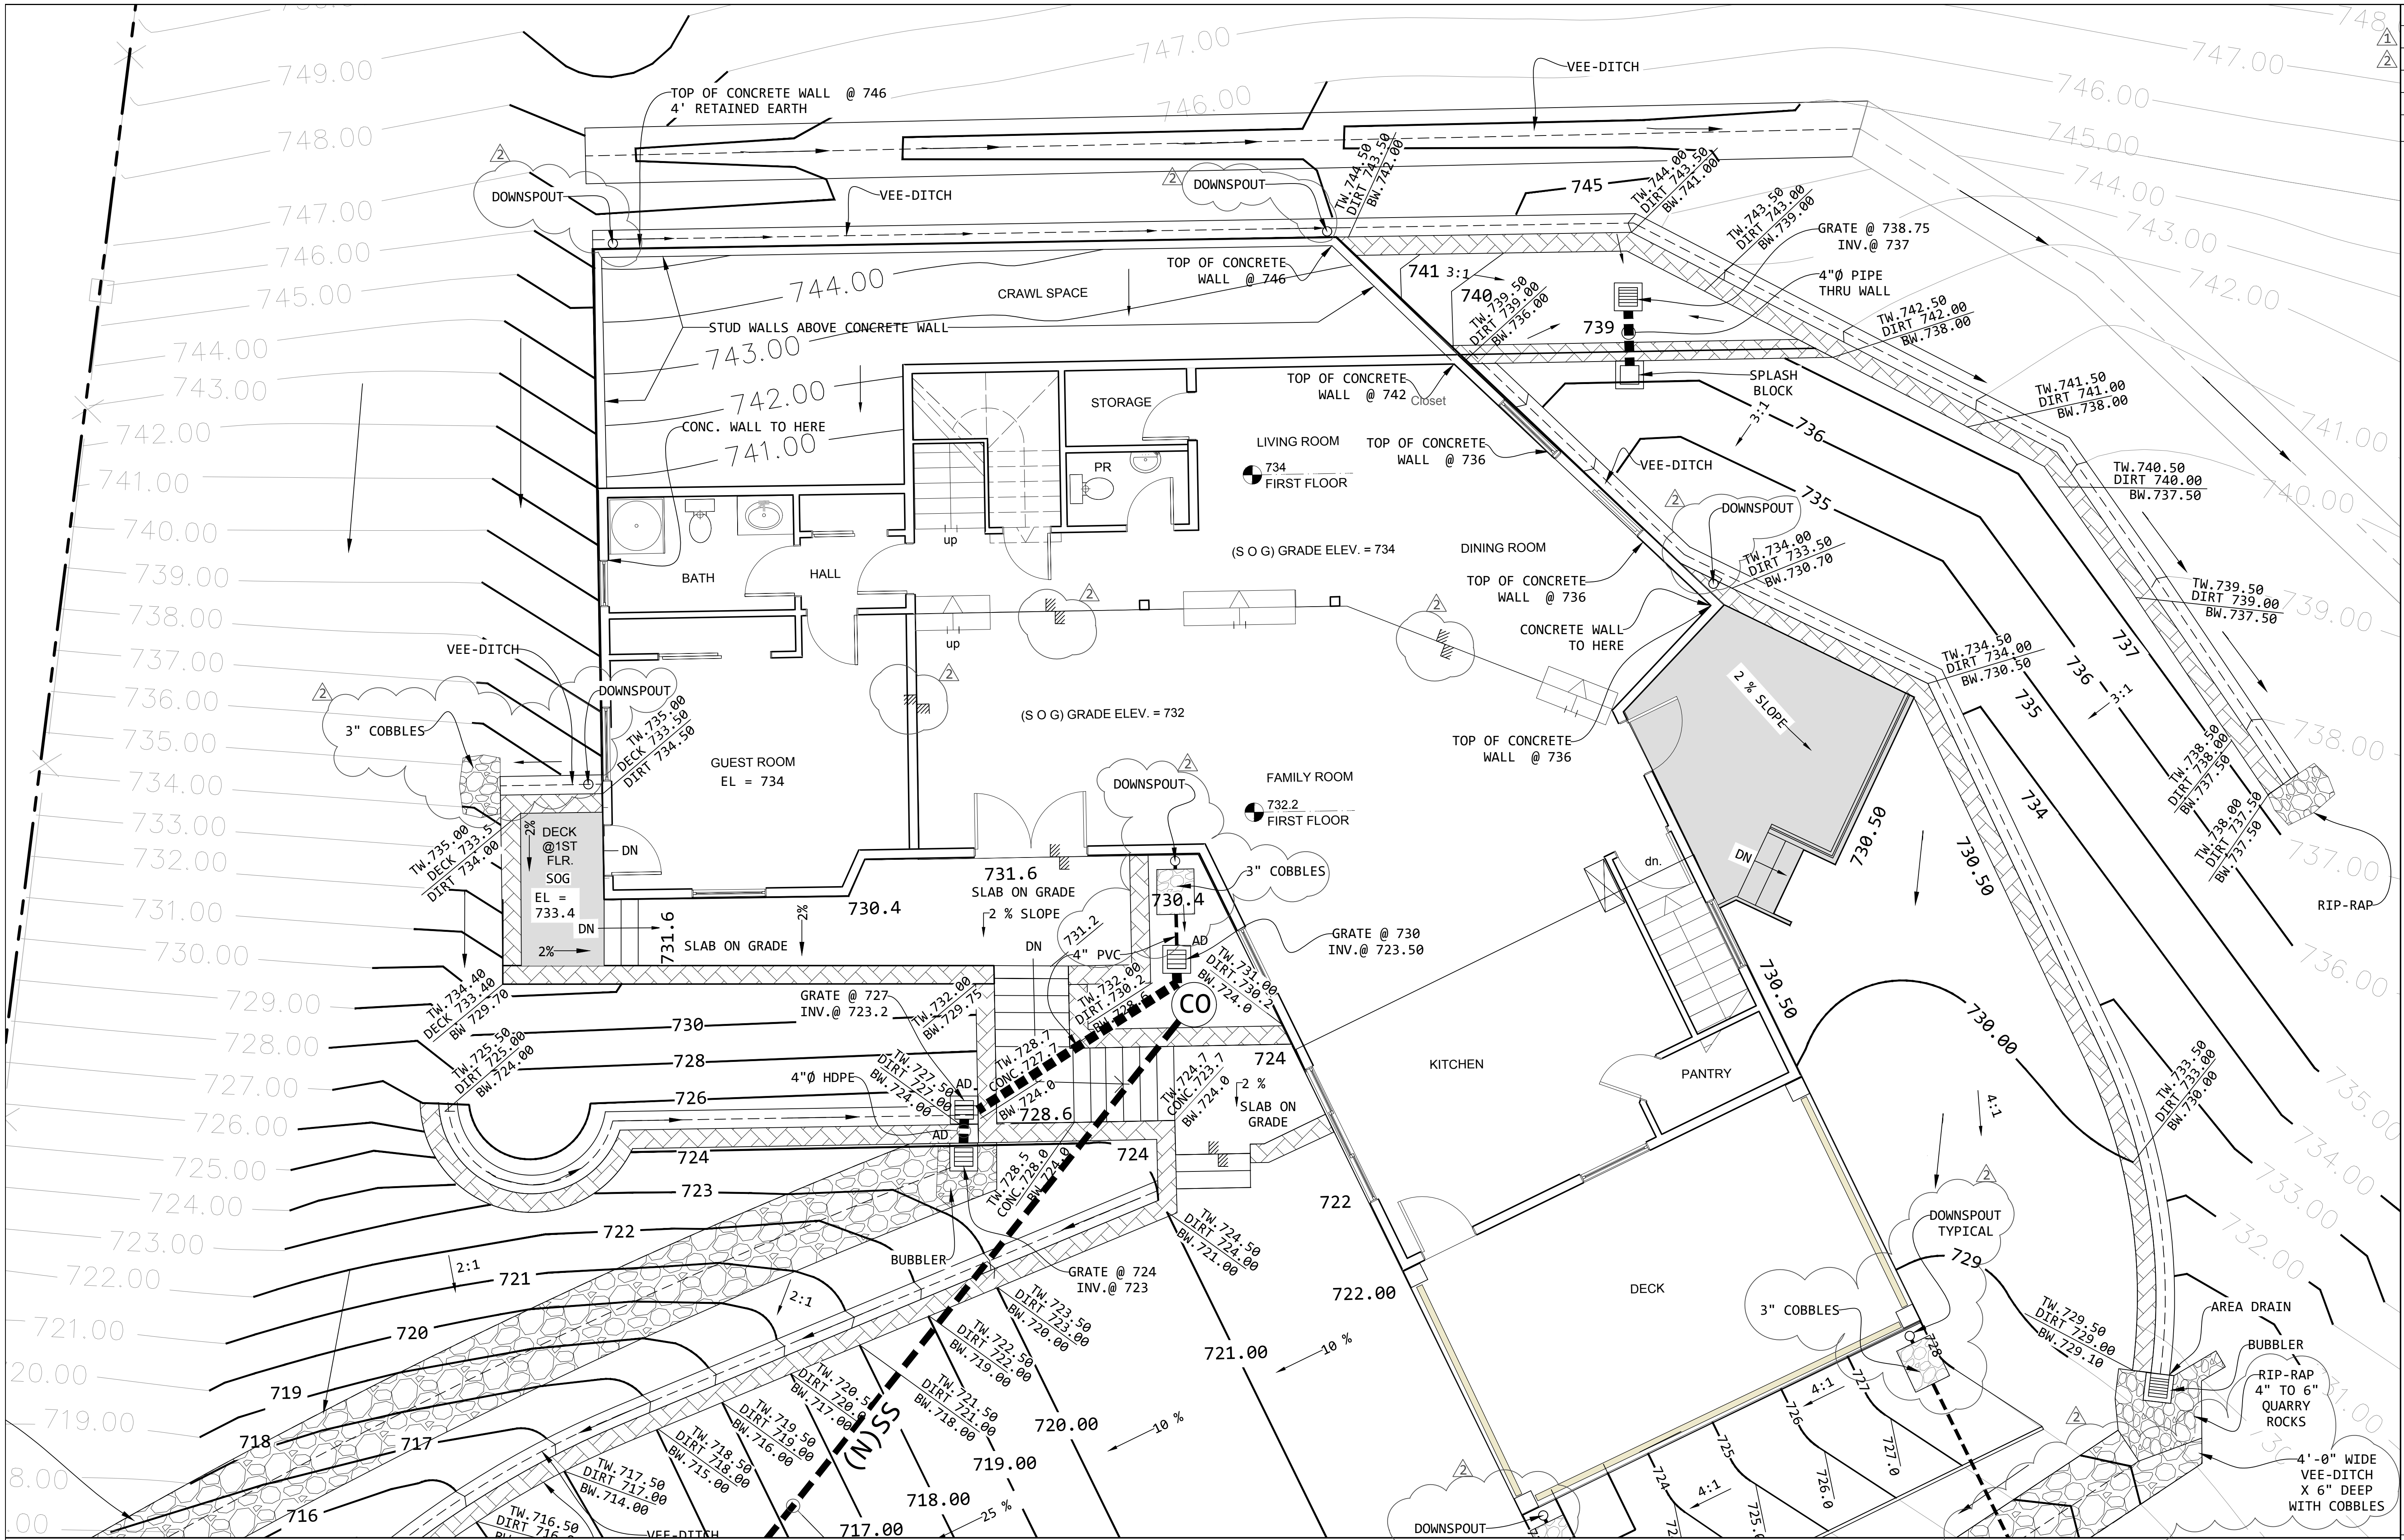

1 ENLARGED SITE GRADING PLAN @ FIRST FLOOR
Scale: 1/4" = 1'-0"

REVISIONS	BY
MAY 19, 2016	
JULY 8, 2016	

7/13/2016


KEMBCON ENGINEERS
 CIVIL AND STRUCTURAL ENGINEERS
 P.O. BOX 389
 MILLBRAE, CA 94030
 TEL: 650.689.5230
 FAX: 650.689.5242
 EMAIL: engineers@kembcon.com

New Single Family Home
2626 Dryden Court
Hayward, CA
94542

ENLARGE SITE GRADING
 PLAN @ SECOND FLOOR

DATE: 1-DEC-15
 SCALE: AS SHOWN
 DRAWN: ---
 PAGE:

C1.3

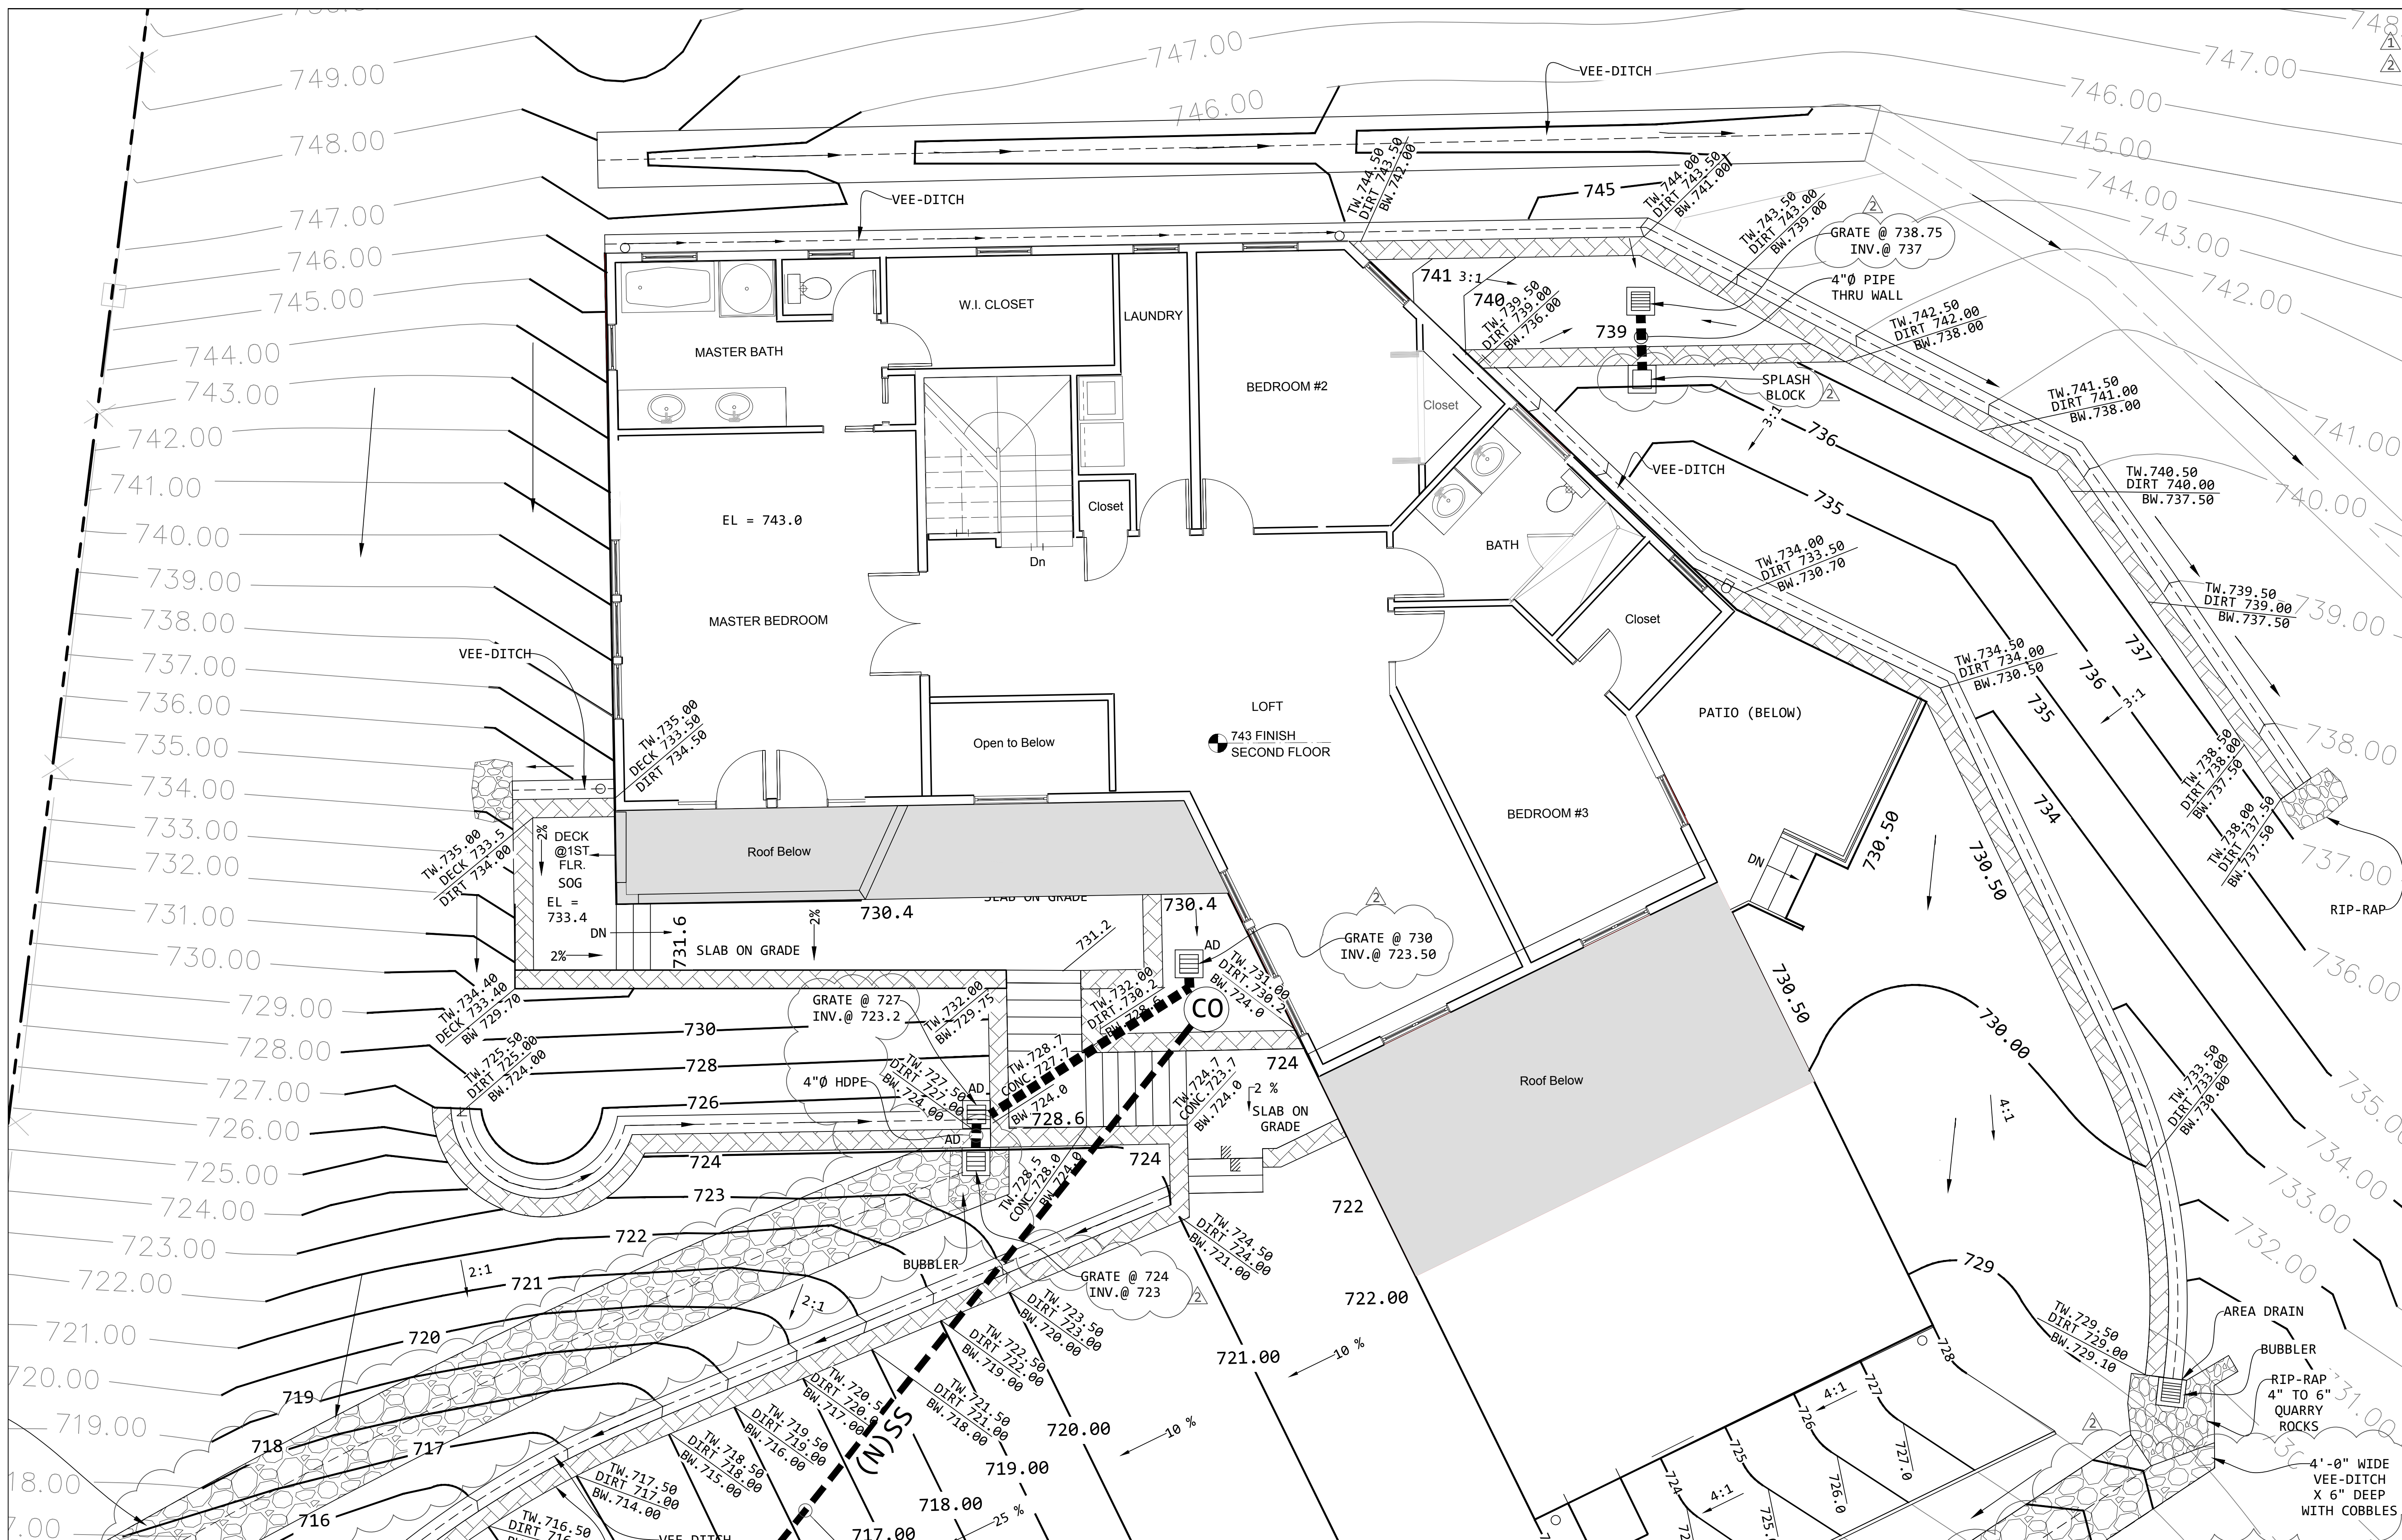

1 ENLARGED SITE GRADING PLAN @ SECOND FLOOR
 Scale: 1/4" = 1'-0"

REVISIONS	BY
1 MAY 19, 2016	
2 JULY 8, 2016	

7/13/2016

KEMBCON ENGINEERS
CIVIL AND STRUCTURAL ENGINEERS
P.O. BOX 389
MILLBRAE, CA 94030
TEL: 650.689.5230
FAX: 650.689.5242
EMAIL: engineers@kemcon.com

Single Family Home
2626 Dryden Court
Hayward, CA
94542

SECTIONS


DATE: 1-DEC-15

SCALE: AS SHOWN


DRAWN: ---

PAGE: NEW SHEET

C1.4

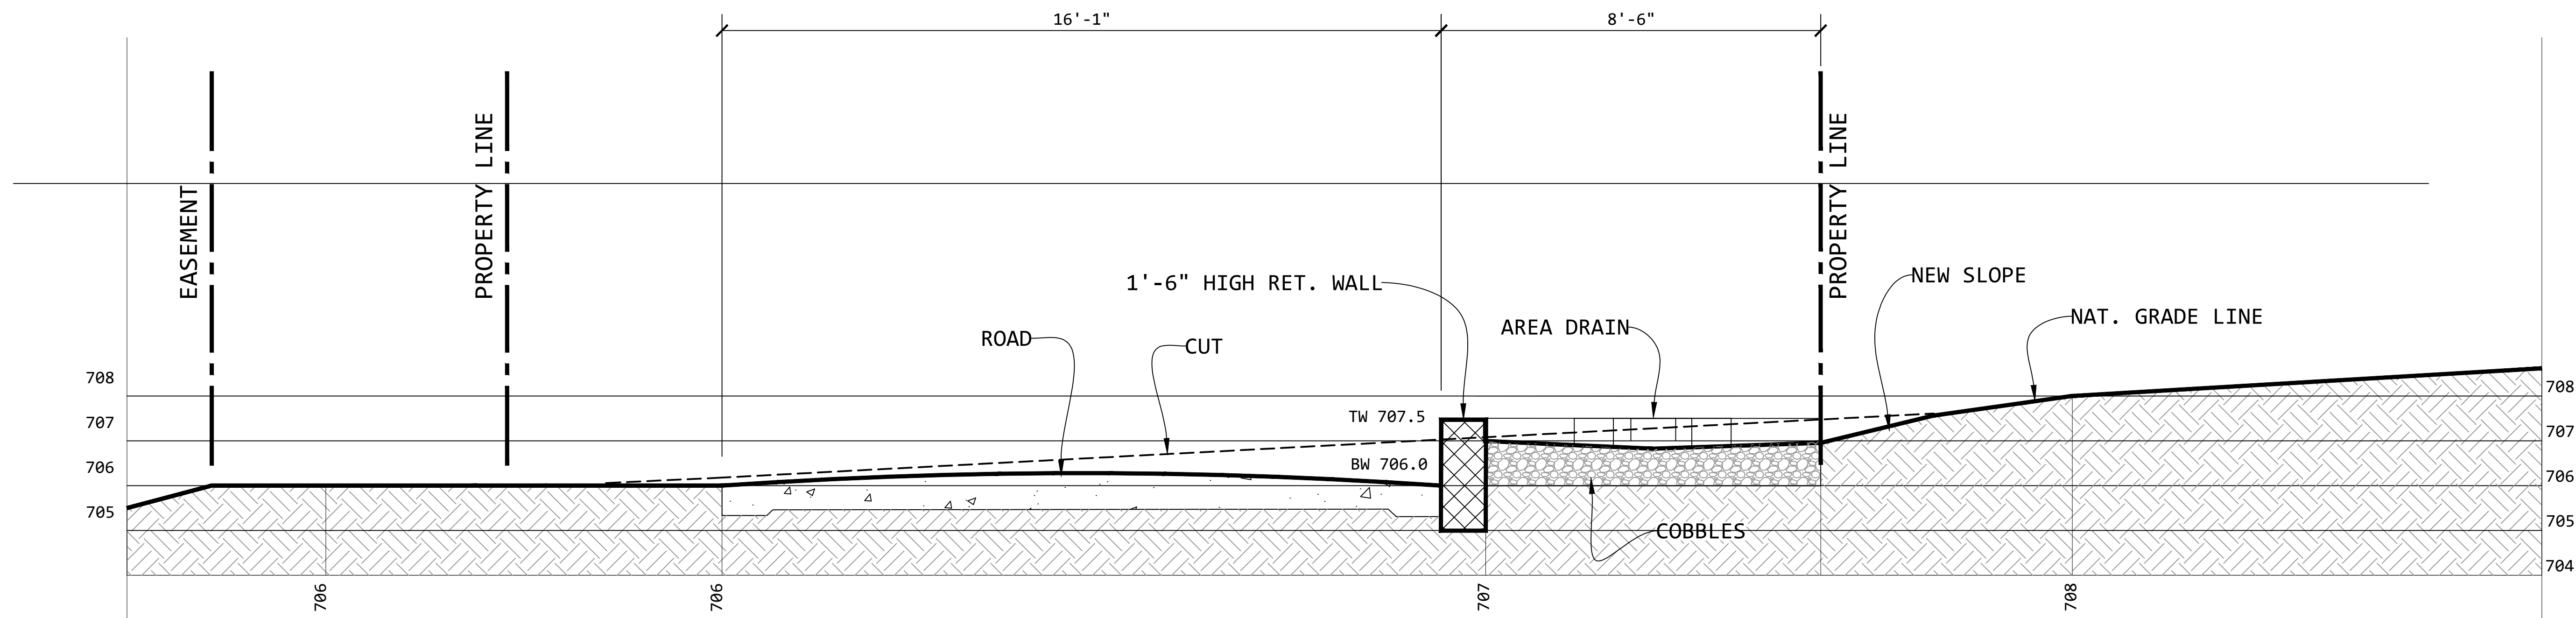

1 SECTION 1-1 @ ROAD 706.00 ELEVATION
Scale: 1/2"=1'0"

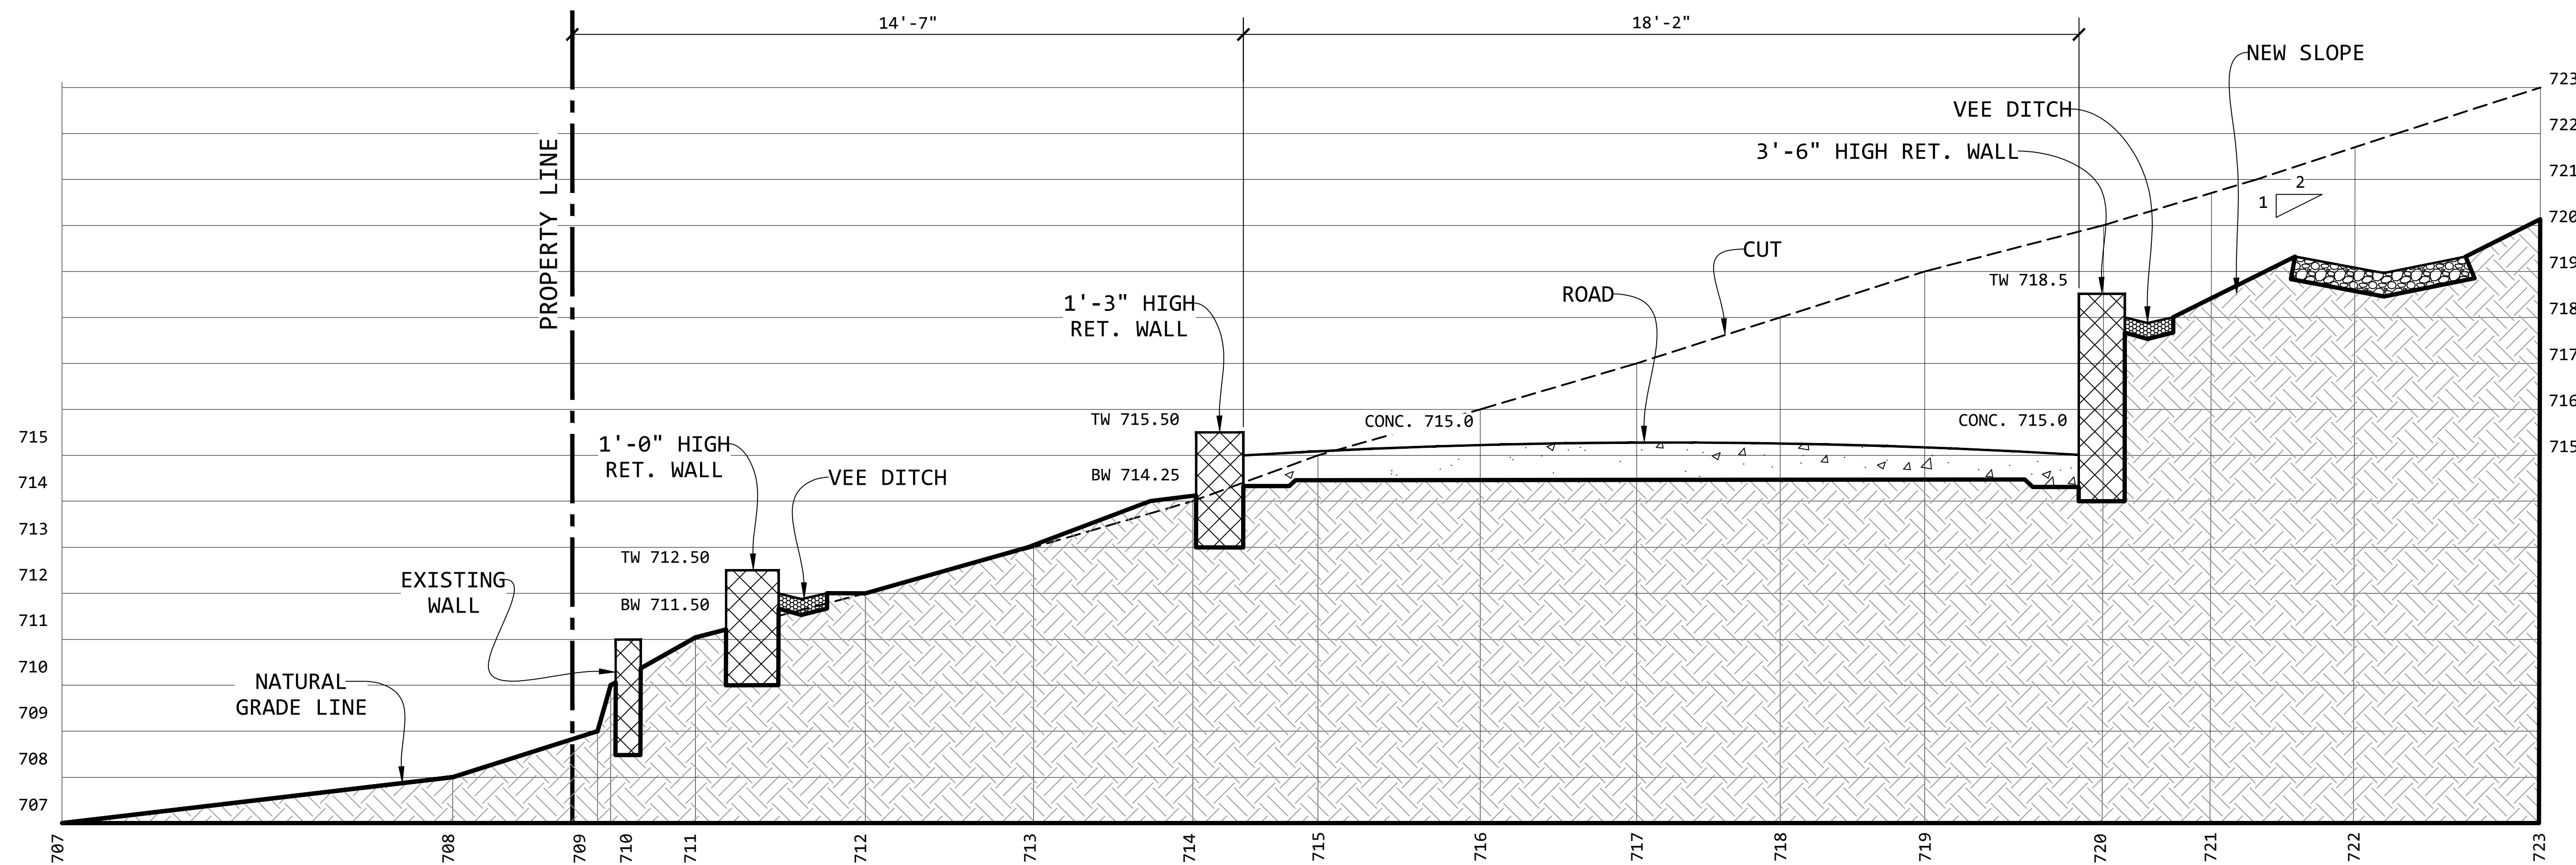

2 SECTION 2-2 @ ROAD 715.00 ELEVATION
Scale: 1/2"=1'0"