


SAMPLE RENDERINGS  
INDICATED IN RED

ATTACHMENT III

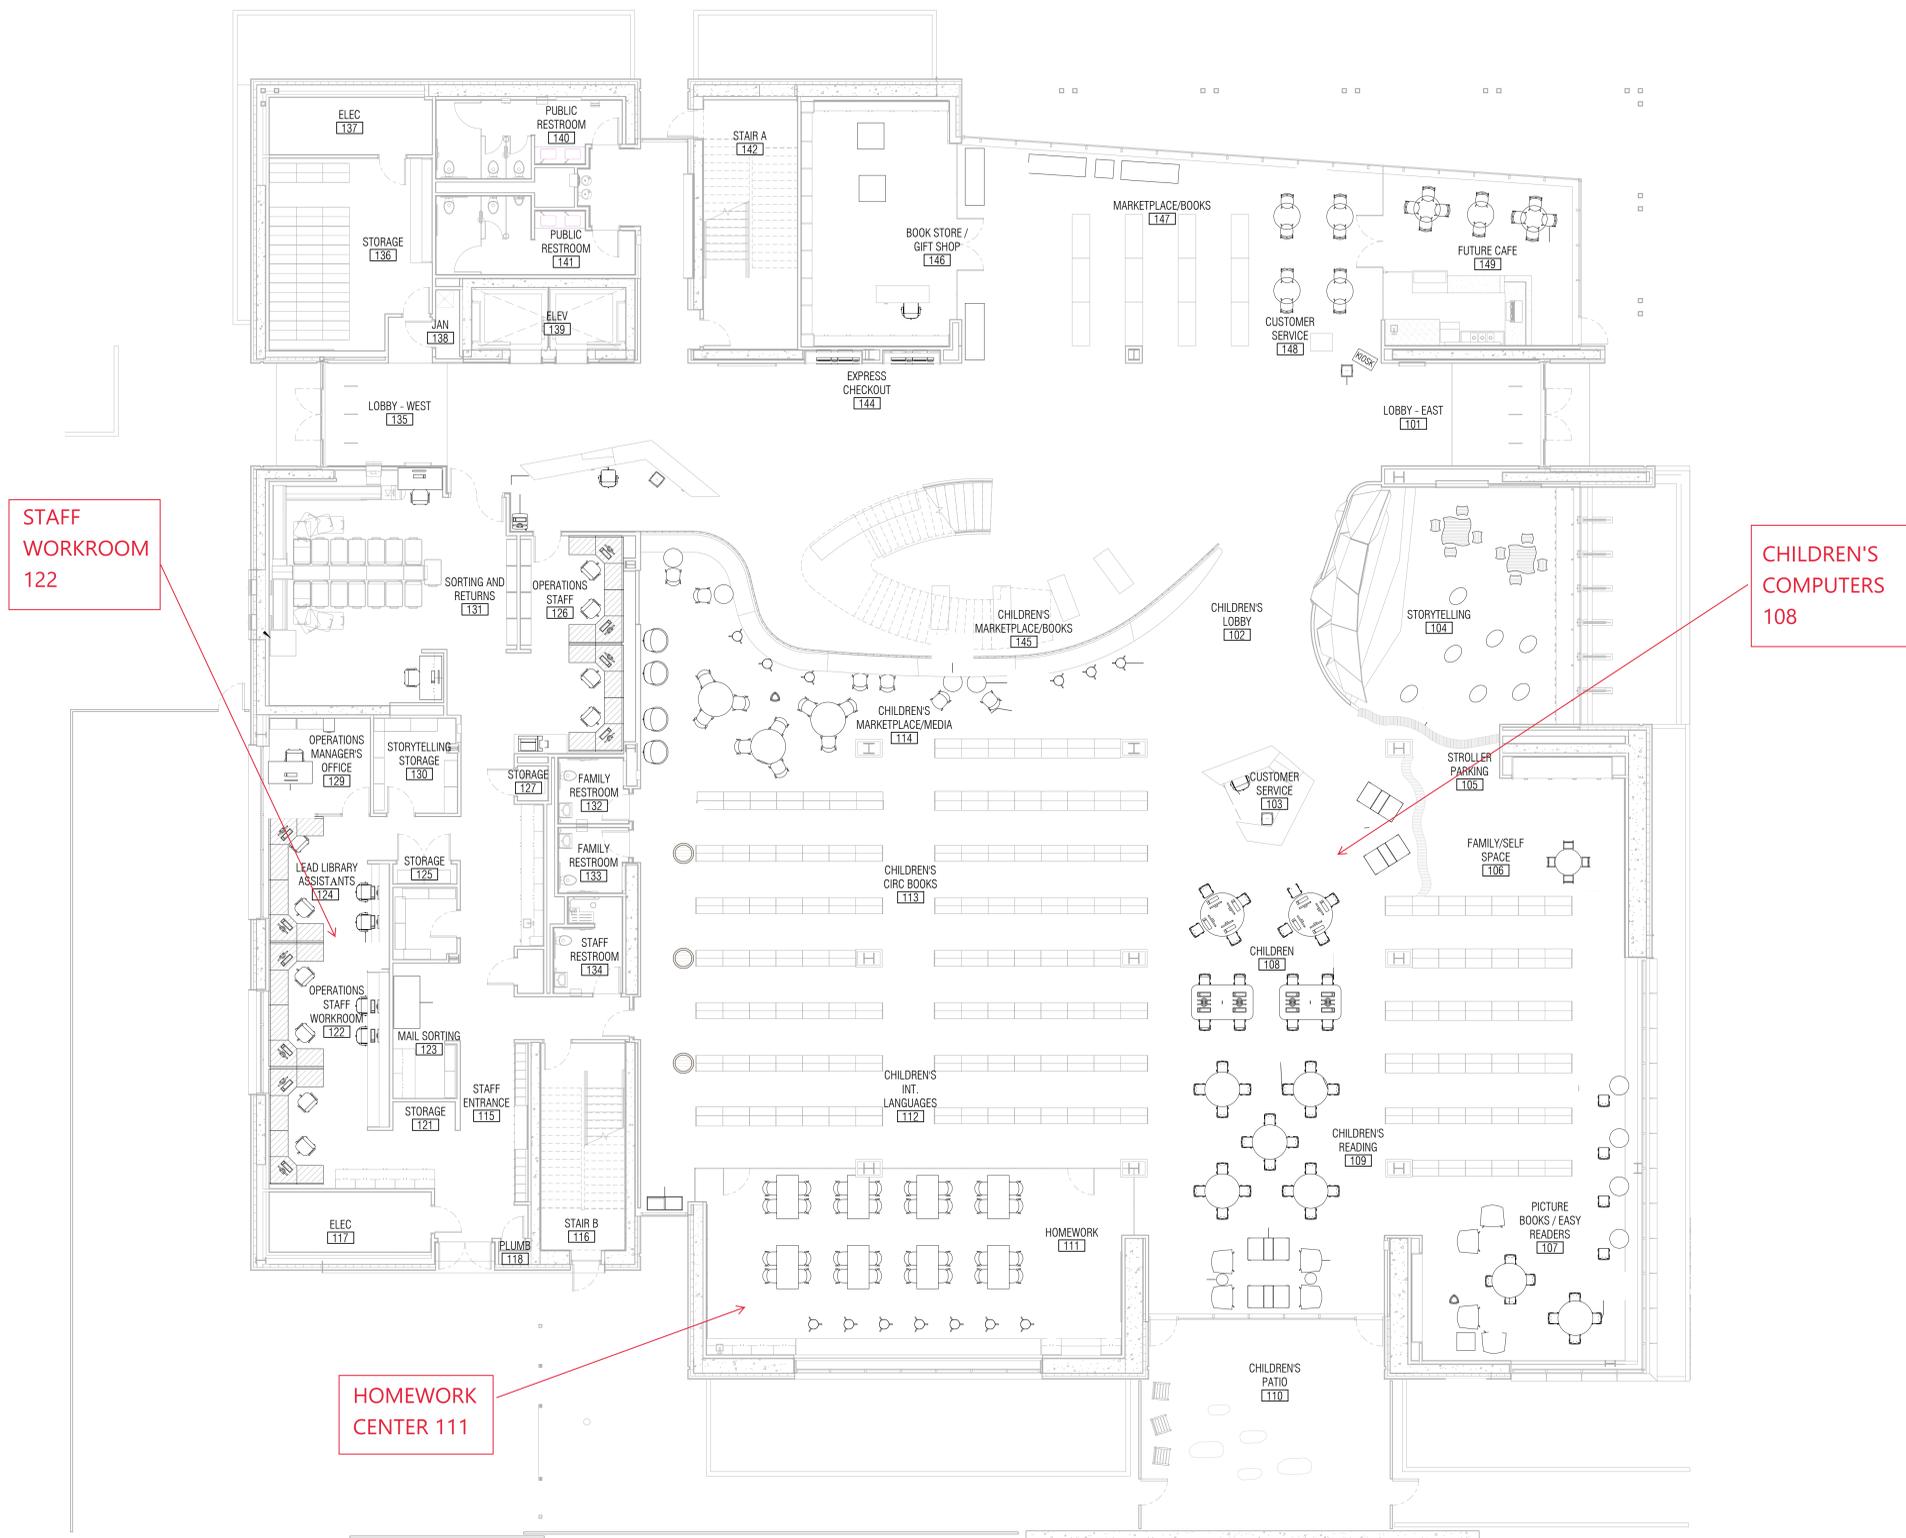

FURNITURE SCHEDULE - LVL 01				
TAG	Count	DESCRIPTION	Family	Cost
(E)	13	CHAIR - STAFF ADJUST	Chair-Adjustable Staff	
B-1	1	BENCH - WOOD	HermanMiller_Collection_Nelson_PlatformBench	\$4000
B-2	4	BENCH - VINYL	Steelcase Coalesce - Millbrae - Seating - Bench	\$4070
C-3	7	CHAIR - STAFF ADJUST	Allsteel - Seating - Clarity - Guest Chair	
C-4	18	CHAIR - KI XYLON	Chair_Stacking-Ki-Xylon	\$555
C-5	3	CHAIR - STAFF STOOL	HON - BASYX - PERCH STOOL	
C-7	47	CHAIR - MULTI PURPOSE CAPER	HermanMiller_Seating_Caper_StackingChair	\$625
C-13	3	STOOL - STEP STOOL	kik-stool	\$100
CC-1	48	CHILD'S CHAIR - TMC POLVER	TMC Polver	
CC-2	13	CHILD'S CHAIR - STOOL	HermanMiller_Collection_TomA ndJerryStool	\$820
CC-3	7	CHILD'S CHAIR - STONES	Knoll_Studio_Lin_Stones	\$284
CC-4	4	CHILD'S CHAIR - TODDLERS	Community Playthings Me-Do-It Chair	
CPU	8	CPU - SELF CHECK UNITS		
CT-1	1	CHILD'S TABLE - 36" ROUND TODDLERS	Community Playthings	
CT-2	8	CHILD'S CHAIR - SIDE TABLE	Knoll_Studio_Barber_Osgerby_S ide_Table	\$1250
CT-3	10	CHILD'S TABLE - 48" ROUND	Watson Tonic Round Simple Table	\$970
CT-4	2	CHILD'S TABLE - 53"x83" COMPUTER	Watson Tonic Rectangle Simple Table	\$11994
CT-5	2	CHILD'S TABLE - 60" ROUND COMPUTER	Watson Tonic Round Simple Table	\$3204
CT-6	2	CHILD'S TABLE - PUZZLE TABLE W/ 4 STOOLS	BCI_Puzzle Table+ Chairs	\$600
DS-1	2	DISPLAY SHELVING - TYPE 1	Shelving	
DS-2	1	DISPLAY SHELVING - TYPE 2	Shelving	
FS-1	1	FURNITURE SYSTEM - MOLO WALL	Molo Wall	
FS-4	2	FURNITURE SYSTEM - POWER TOWER	Ki Isle Power Tower	
LC-2	8	LOUNGE CHAIR - SWOOP	HermanMiller_Seating_Swoop_OA200_PlywoodLoungeChair	\$2003
LC-3	4	LOUNGE CHAIR - SUSANNE	Knoll_Studio_Takahama_Suzanne_Lounge_Seating	\$4922
LC-5	4	LOUNGE CHAIR - MITT	Bernhardt_Design-Chair-Lounge-Mitt	
LC-6	4	LOUNGE CHAIR - ROCKER	LOLL - Adirondack Collection - Rocker	\$277
OPAC	1	MOBILE COMPUTER STATION	Furniture-Workstation-Midmark-Care_Exchange-6203-002 Cabinet-File 4 Drawer	
S-1	1	STORAGE - FILE CABINET		
T-11	1	TABLE - 36"x72" FLIP UP TABLE	Watson Seven Flip	
T-17	8	TABLE - 30"x60" FLIP UP TABLE	Watson Seven Flip	
T-21	7	TABLE - 36" ROUND CAFE	Knoll_Studio_Krusin_Pixel_Column_Leg_Table_Round_Fixed_Top	
T-25	2	TABLE - 16" SIDE TABLE	HermanMiller_Collection_Nelson_PedestalTable	
T-26	2	TABLE - 25" SQUARE BOX TABLE	HermanMiller_Seating_Swoop_OA301 - Box Table	
WS-1	5	EXISTING WORKSTATION - 72"x72"	Work Station Cubicle	
WS-2	5	EXISTING WORKSTATION - 72"x84"	Work Station Cubicle	
WS-3	3	NEW WORKSTATION - DESK	Desk	

CHILDREN'S  
COMPUTERS  
108

STAFF  
WORKROOM  
122

HOMEWORK  
CENTER 111

KEY NOTES



FURNITURE GENERAL NOTES

- SEE ROOM FINISH SCHEDULE FOR ADDITIONAL INFORMATION.
- FURNITURE IS SHOWN FOR REFERENCE ONLY. NOT IN CONTRACT



729 Heinz Avenue  
Berkeley, CA 94710  
tel 510.542.2200  
fax 510.542.2201

PROJECT TITLE  
**CITY OF HAYWARD  
21ST CENTURY LIBRARY &  
COMMUNITY LEARNING  
CENTER FOR HAYWARD**

22695 MISSION BLVD  
HAYWARD CA 94541

PROJECT: 06992 / FILE: E-2098

APPROVALS



ISSUE TITLE  
**FOR REVIEW**

ISSUE DATE  
NOLL & TAM JOB NUMBER **21235.10**

REVISIONS

NO.	DATE	DESCRIPTION

SHEET TITLE  
**FURNITURE PLAN - LEVEL 1**

SHEET NUMBER  
**A9.31**

LEVEL 01 - USER TECHNOLOGY PLAN

1/8" = 1'-0"



5/4/2017 3:28:04 PM

SAMPLE RENDERINGS  
INDICATED IN RED

MEETING  
ROOM B  
236


MAKERSPACE  
233

STAFF  
WORKROOM  
221

COMPUTER  
CLASSROOM  
215

TECHNOLOGY  
CENTER 207

DIGITAL MEDIA  
CREATION LAB  
210

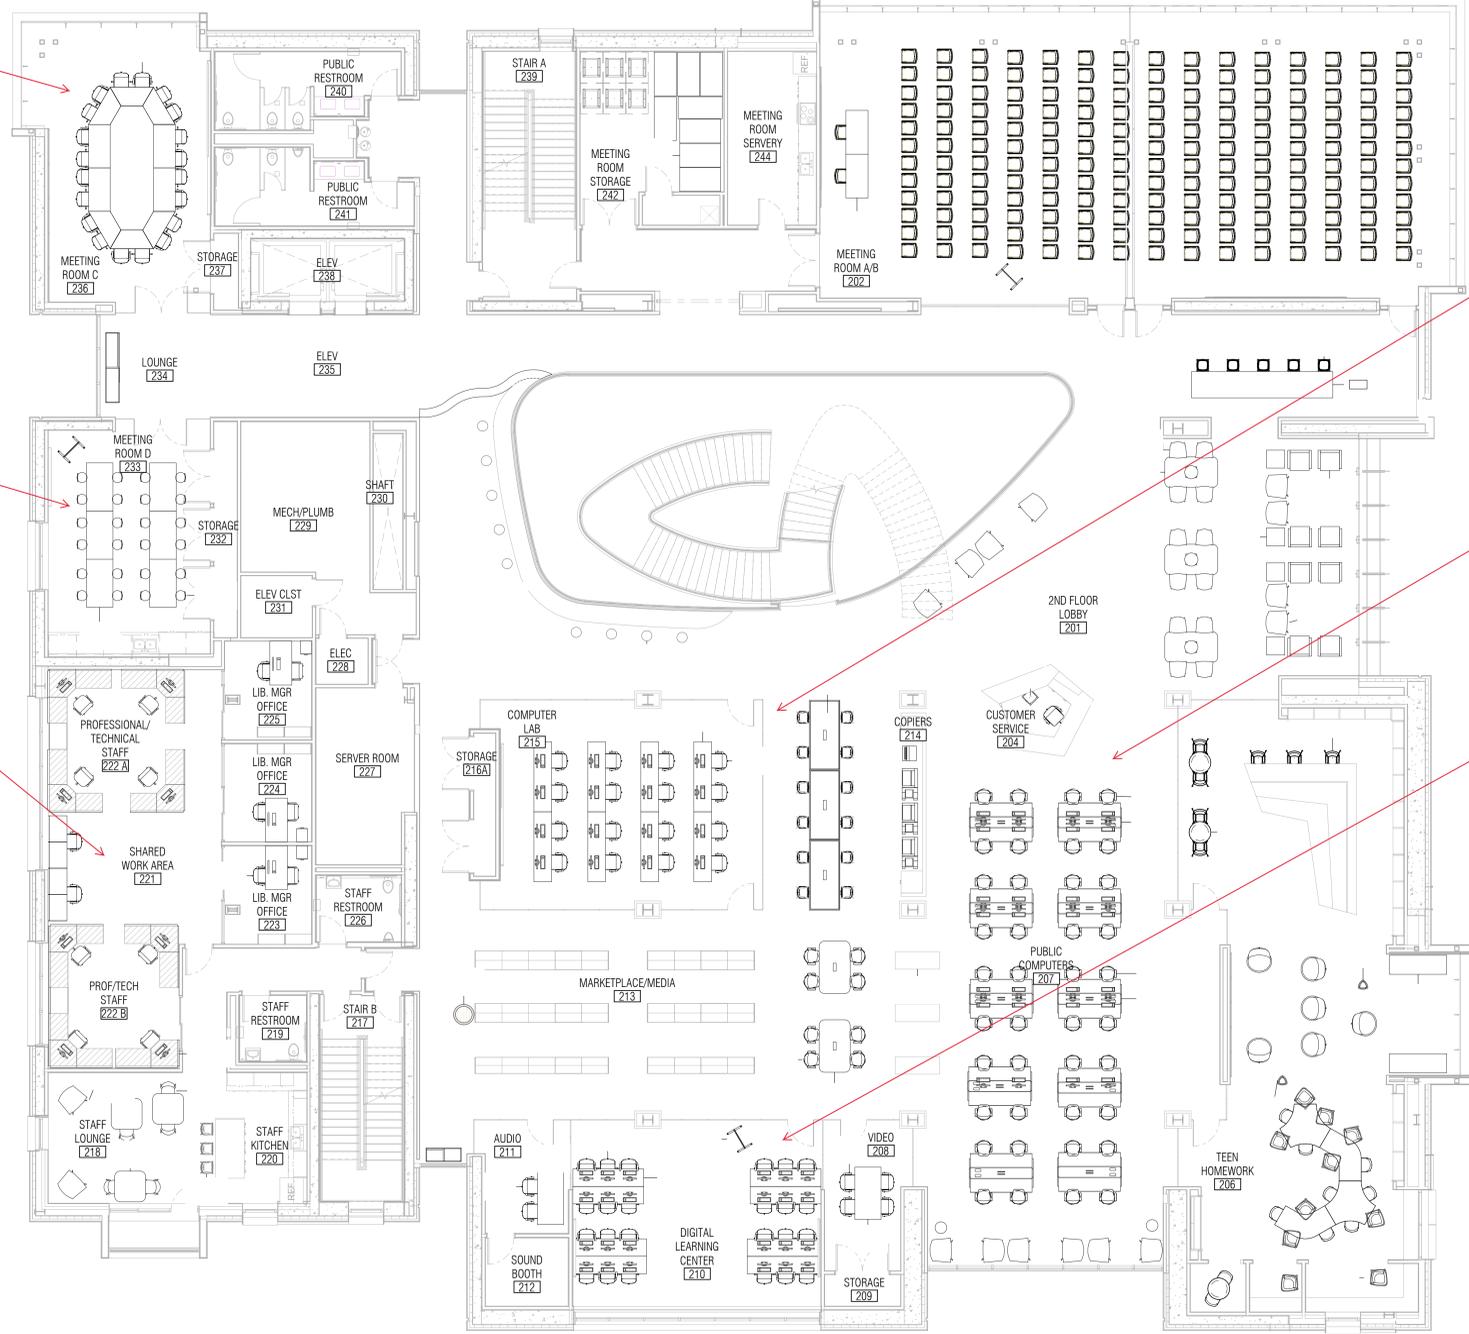

**LEVEL 02 - USER TECHNOLOGY PLAN**  
A9.32 1/8" = 1'-0"

FURNITURE SCHEDULE - LVL 02				
TAG	Count	DESCRIPTION	Family	Cost
(E)	11	CHAIR - STAFF ADJUST	Chair-Adjustable Staff	
B-1	2	BENCH - WOOD	HermanMiller_Collection_Nets on_PlatformBench	\$4000
B-2	2	BENCH - VINYL	Steelcase Coalesce - Millbrae - Seating - Bench	\$4070
C-1	12	CHAIR - READER CHAIR	Knoll_Studio_Krusin_Side_Ar m_Chair	\$2197
C-2	100	CHAIR - HIGH DENSITY STACKER	KI OPT4 CAD	
C-3	72	CHAIR - STAFF ADJUST	Allsteel - Seating - Clarity - Guest Chair	
C-5	1	CHAIR - STAFF STOOL	HON - BASYX - PERCH STOOL	
C-6	48	CHAIR - COMP CHAIR	Steelcase - Seating - Cachet 487 Series - Swivel Base Stool	\$760
C-7	6	CHAIR - MULTI PURPOSE CAPER	HermanMiller_Seating_Caper StackingChair	\$625
C-8A	17	CHAIR - KI DONI	Chair-Guest-KI-Doni	
C-8B	10	CHAIR - KI RUCKUS	Classroom-Chair-KI-Ruckus-Stool	
C-9	5	STOOL - WOOD TABLE	GUNLOCKE TRILLIA - STOOL	\$900
C-10	15	STOOL - COUNTER	GUNLOCKE CONVO - STOOL	\$1200
C-11	24	STOOL - MAKER SPACE	Stool_KI_600-Series	\$200
C-12	9	STOOL - COUNTER	Knoll Pilon Stool	\$620
C-13	1	STOOL - STEP STOOL	kik-stool	\$100
DS-2	3	DISPLAY SHELVING - TYPE 2	Shelving	
FS-1	1	FURNITURE SYSTEM - MOLO WALL	Molo Wall	
FS-2	3	FURNITURE SYSTEM - WHITEBOARD	Watson Etch	
FS-4	2	FURNITURE SYSTEM - POWER TOWER	KI Isle Power Tower	
LC-1	8	LOUNGE CHAIR - MILLBRAE	Steelcase Coalesce - Millbrae - Seating - Contract Lounge	
LC-2	16	LOUNGE CHAIR - SWOOP	HermanMiller_Seating_Swoop_OA200_PlywoodLoungeChair	\$2003
LC-5	6	LOUNGE CHAIR - MITT	Bernhardt_Design-Chair-Lounge-Mitt	
S-1	3	STORAGE - FILE CABINET	Cabinet-File 4 Drawer	
S-2	6	STORAGE - CHAIR DOLLY	DOLLY FOR HIGH DENSITY STACKERS	\$381
T-3	3	TABLE - 42"x42" STUDY	Watson Tonic Squares Simple Table	\$2341
T-6	1	TABLE - WOOD 36"x25" LIBRARY TABLE	Table-Wood	
T-7	10	TABLE - 53"x83" COMPUTER TABLE	Watson Tonic Bench 53	\$10946
T-8	5	TABLE - WOOD 42"x72" LAMP	Watson Tonic Rectangle Simple Table	\$2781
T-9	3	TABLE - 42"x96" BAR HEIGHT	Watson Tonic Rectangle Simple Table	\$5406
T-10	16	TABLE - 24"x96" FLIP UP COMPUTER TABLE	Watson Seven Flip	
T-11	2	TABLE - 36"x72" FLIP UP TABLE	Watson Seven Flip	
T-13	4	TABLE - KI PILLAR TABLES	KI - Pillar Table	
T-14	40			
T-15	6	TABLE - 36"x66" MAKER 3 BRANCH	Table-Maker Table	
T-17	4	TABLE - 30"x60" FLIP UP TABLE	Watson Seven Flip	
T-18	6	TABLE - 30"x60" FLIP UP TRAPEZOID	Watson Seven Trapezoid Table	
T-23	3	TABLE - 36 ROUND, ADJ HT	Table-Round-AH3-Adj_Base-KI-Athens	
T-25	2	TABLE - 16" SIDE TABLE	HermanMiller_Collection_Nets on_PedestalTable	
T-26	4	TABLE - 25" SQUARE BOX TABLE	HermanMiller_Seating_Swoop_OA301 - Box Table	
WS-2	7	EXISTING WORKSTATION - 72"x84"	Work Station Cubicle	
WS-3	3	NEW WORKSTATION - DESK	Desk	
WS-6	1	NEW WORKSTATION - Corner + Single Panel	Work Station Cubicle Single Sided	
WS-7	6	NEW WORKSTATION - 26"x36" Extension Panel	Work Station Extension Long	

**KEY NOTES**



729 Heinz Avenue  
Berkeley, CA 94710  
tel 510.542.2200  
fax 510.542.2201

PROJECT TITLE  
**CITY OF HAYWARD  
21ST CENTURY LIBRARY &  
COMMUNITY LEARNING  
CENTER FOR HAYWARD**

22695 MISSION BLVD  
HAYWARD CA 94541

PROJECT: 06992 / FILE: E-2098

APPROVALS



ISSUE TITLE  
**FOR REVIEW**

ISSUE DATE  
NOLL & TAM JOB NUMBER **21235.10**

REVISIONS		
NO.	DATE	DESCRIPTION

SHEET TITLE  
**FURNITURE PLAN - LEVEL 2**

SHEET NUMBER

**A9.32**

**FURNITURE GENERAL NOTES**

- SEE ROOM FINISH SCHEDULE FOR ADDITIONAL INFORMATION.
- FURNITURE IS SHOWN FOR REFERENCE ONLY. NOT IN CONTRACT




5/4/2017 2:26:11 PM

SAMPLE RENDERINGS  
INDICATED IN RED

COMMUNITY  
LEARNING  
CENTER 305

LITERACY  
COMPUTER  
LAB 327

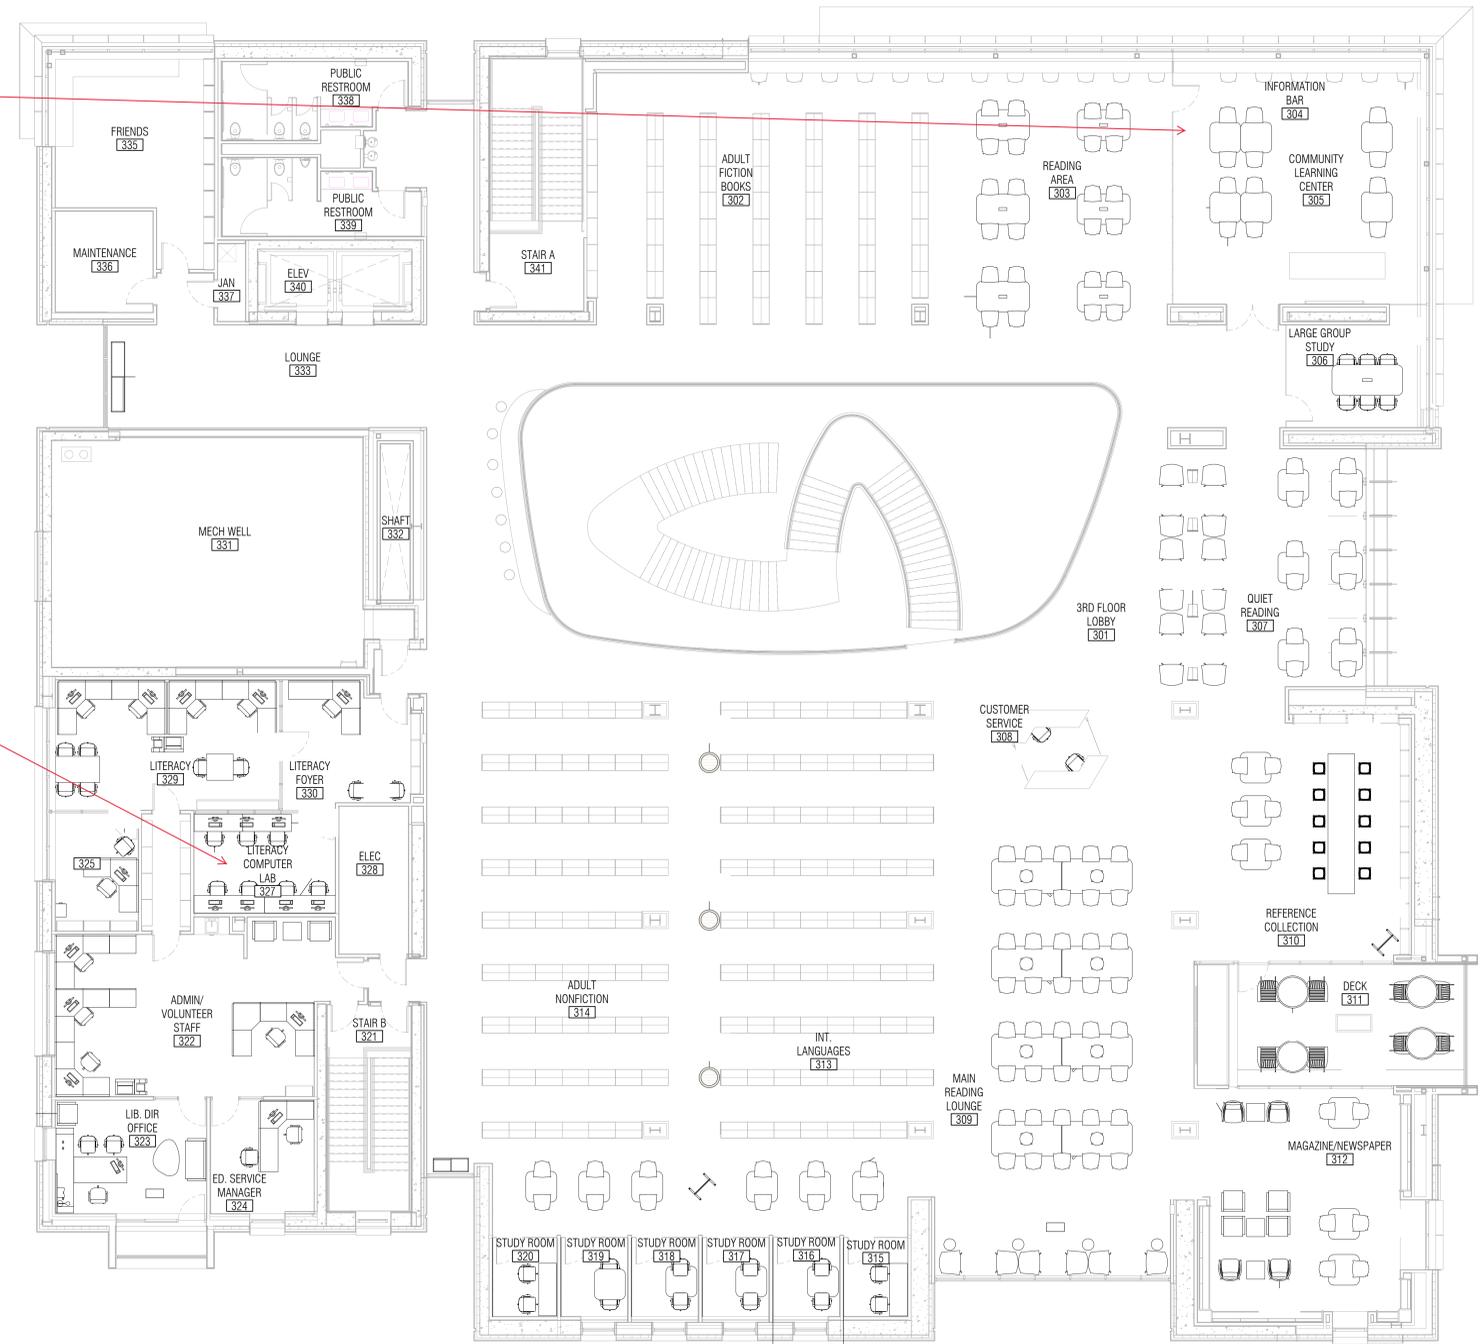

FURNITURE SCHEDULE - LVL 03			
TAG	Count	DESCRIPTION	Family
	11		
(E)	12	CHAIR - STAFF ADJUST	Chair-Adjustable Staff
B-1	2	BENCH - WOOD	HermanMiller_Collection_Nelson_PlatformBench
B-2	1	BENCH - VINYL	Steelcase_Coalesse - Millbrae - Seating - Contract Lounge
C-1	130	CHAIR - READER CHAIR	Knoll_Studio_Krusin_Side_Arm_Chair
C-3	39	CHAIR - STAFF ADJUST	Allsteel - Seating - Clarity - Guest Chair
C-9	10	STOOL - WOOD TABLE	GUNLOCKE TRILLIA - STOOL
C-12	7	STOOL - COUNTER	Knoll Piton Stool
C-13	3	STOOL - STEP STOOL	kik-stool
FS-2	2	FURNITURE SYSTEM - WHITEBOARD	Watson Etch
FS-3	6	FURNITURE SYSTEM - ACOUSTICAL WALL MOUNTED FABRIC	BuzziSkin
LC-1	7	LOUNGE CHAIR - MILLBRAE	Steelcase_Coalesse - Millbrae - Seating - Contract Lounge
LC-2	18	LOUNGE CHAIR - SWOOP	HermanMiller_Seating_Swoop_OA200_PlywoodLoungeChair
LC-4	4	LOUNGE CHAIR - CROSSHATCH	HermanMiller_Collection_CrosshatchLoungeChair
OC-1	8	OUTDOOR CHAIR - ADIRONDACK FLAT	Adirondack_Chair_and_Table - Chair_16611
OT-1	4	OUTDOOR TABLE - 44" ROUND ALFESCO	Table-Round
S-1	1	STORAGE - FILE CABINET	Cabinet-File 3 Drawer
T-1	8	TABLE - 48"x96" LIBRARY TABLE	Watson Tonic Rectangle Simple Table
T-2	1	TABLE - 42"x96" CONF RM	Watson Tonic Rectangle Simple Table
T-3	28		Watson Tonic Squares Simple Table
T-4	2	TABLE - 24"x72" STUDY ROOM	Watson Seven Flip
T-5	6		Watson Tonic Rectangle Simple Table
T-6	1	TABLE - WOOD 36"x225" LIBRARY TABLE	Table-Wood
T-10	2	TABLE - 24"x96" FLIP UP COMPUTER TABLE	Watson Seven Flip
T-12	2	TABLE - 24"x66" COMPUTER TABLE	Watson Seven Flip
T-19	4	TABLE - CAMPFIRE PERSONAL TABLE	Steelcase Turnstone - Campfire - C Table
T-20	1	TABLE - 36"x60" STAFF	Knoll_Studio_Krusin_Pixel_4Leg_Table_Square_or_Rectangular_Fixed_Top
T-22	2	TABLE - 36" SQUARE STAFF	Knoll_Studio_Krusin_Pixel_4Leg_Table_Square_or_Rectangular_Fixed_Top
T-24	1	TABLE - COFFEE TABLE	HermanMiller_Collection_NoguchirudderTable
T-25	4	TABLE - 16" SIDE TABLE	HermanMiller_Collection_Nelson_PedestalTable
T-26	4	TABLE - 25" SQUARE BOX TABLE	HermanMiller_Seating_Swoop_OA301 - Box Table
WS-4	2	NEW WORKSTATION - 72"x96" EXECUTIVE	Work Station Cubic
WS-5	9	NEW WORKSTATION - 72"x72"	Work Station Cubic
WS-6	1	NEW WORKSTATION - Corner + Single Panel	Work Station Cubic Single Sided
WS-7	2	NEW WORKSTATION - 26"x36" Extension Panel	Work Station Extension Long

**noll & tam**  
architects and planners

729 Heinz Avenue  
Berkeley, CA 94710  
tel 510.542.2200  
fax 510.542.2201

PROJECT TITLE  
**CITY OF HAYWARD  
21ST CENTURY LIBRARY &  
COMMUNITY LEARNING  
CENTER FOR HAYWARD**

22695 MISSION BLVD  
HAYWARD CA 94541

PROJECT: 06992 / FILE: E-2098

APPROVALS

ARCHITECTS SEAL

ISSUE TITLE  
**FOR REVIEW**

ISSUE DATE

NOLL & TAM JOB NUMBER **21235.10**

REVISIONS

NO.	DATE	DESCRIPTION

SHEET TITLE  
**FURNITURE PLAN - LEVEL 3**

**FURNITURE GENERAL NOTES**


- SEE ROOM FINISH SCHEDULE FOR ADDITIONAL INFORMATION.
- FURNITURE IS SHOWN FOR REFERENCE ONLY, NOT IN CONTRACT

SHEET NUMBER  
**A9.33**





Views

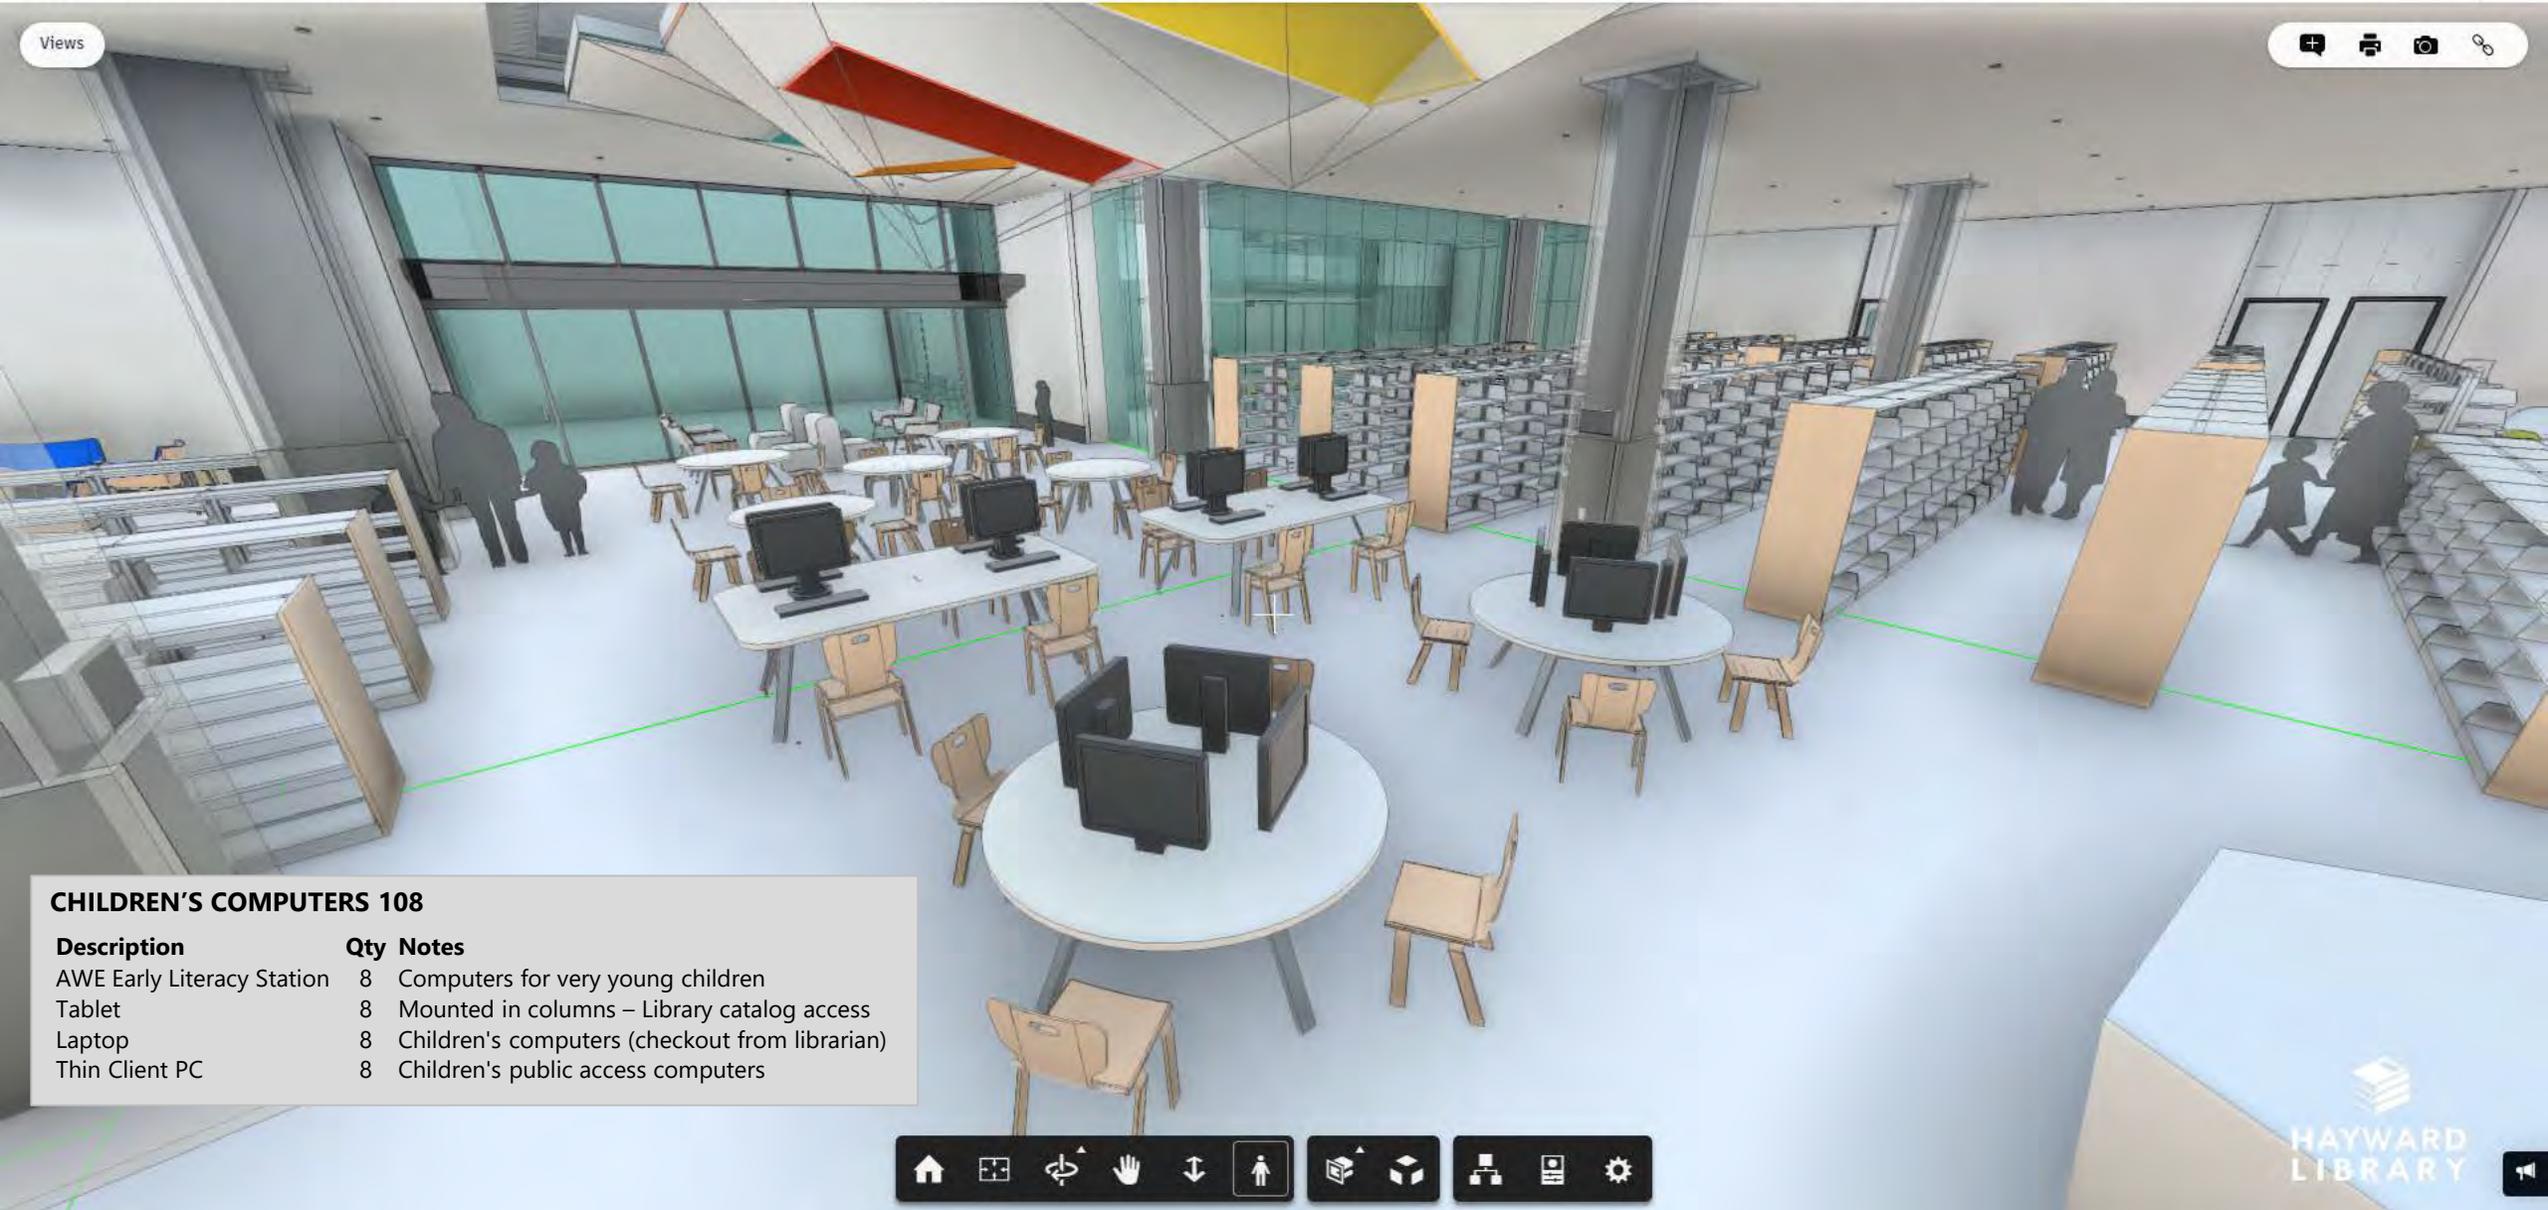

**CHILDREN'S COMPUTERS 108**


Description	Qty	Notes
AWE Early Literacy Station	8	Computers for very young children
Tablet	8	Mounted in columns – Library catalog access
Laptop	8	Children's computers (checkout from librarian)
Thin Client PC	8	Children's public access computers



Views



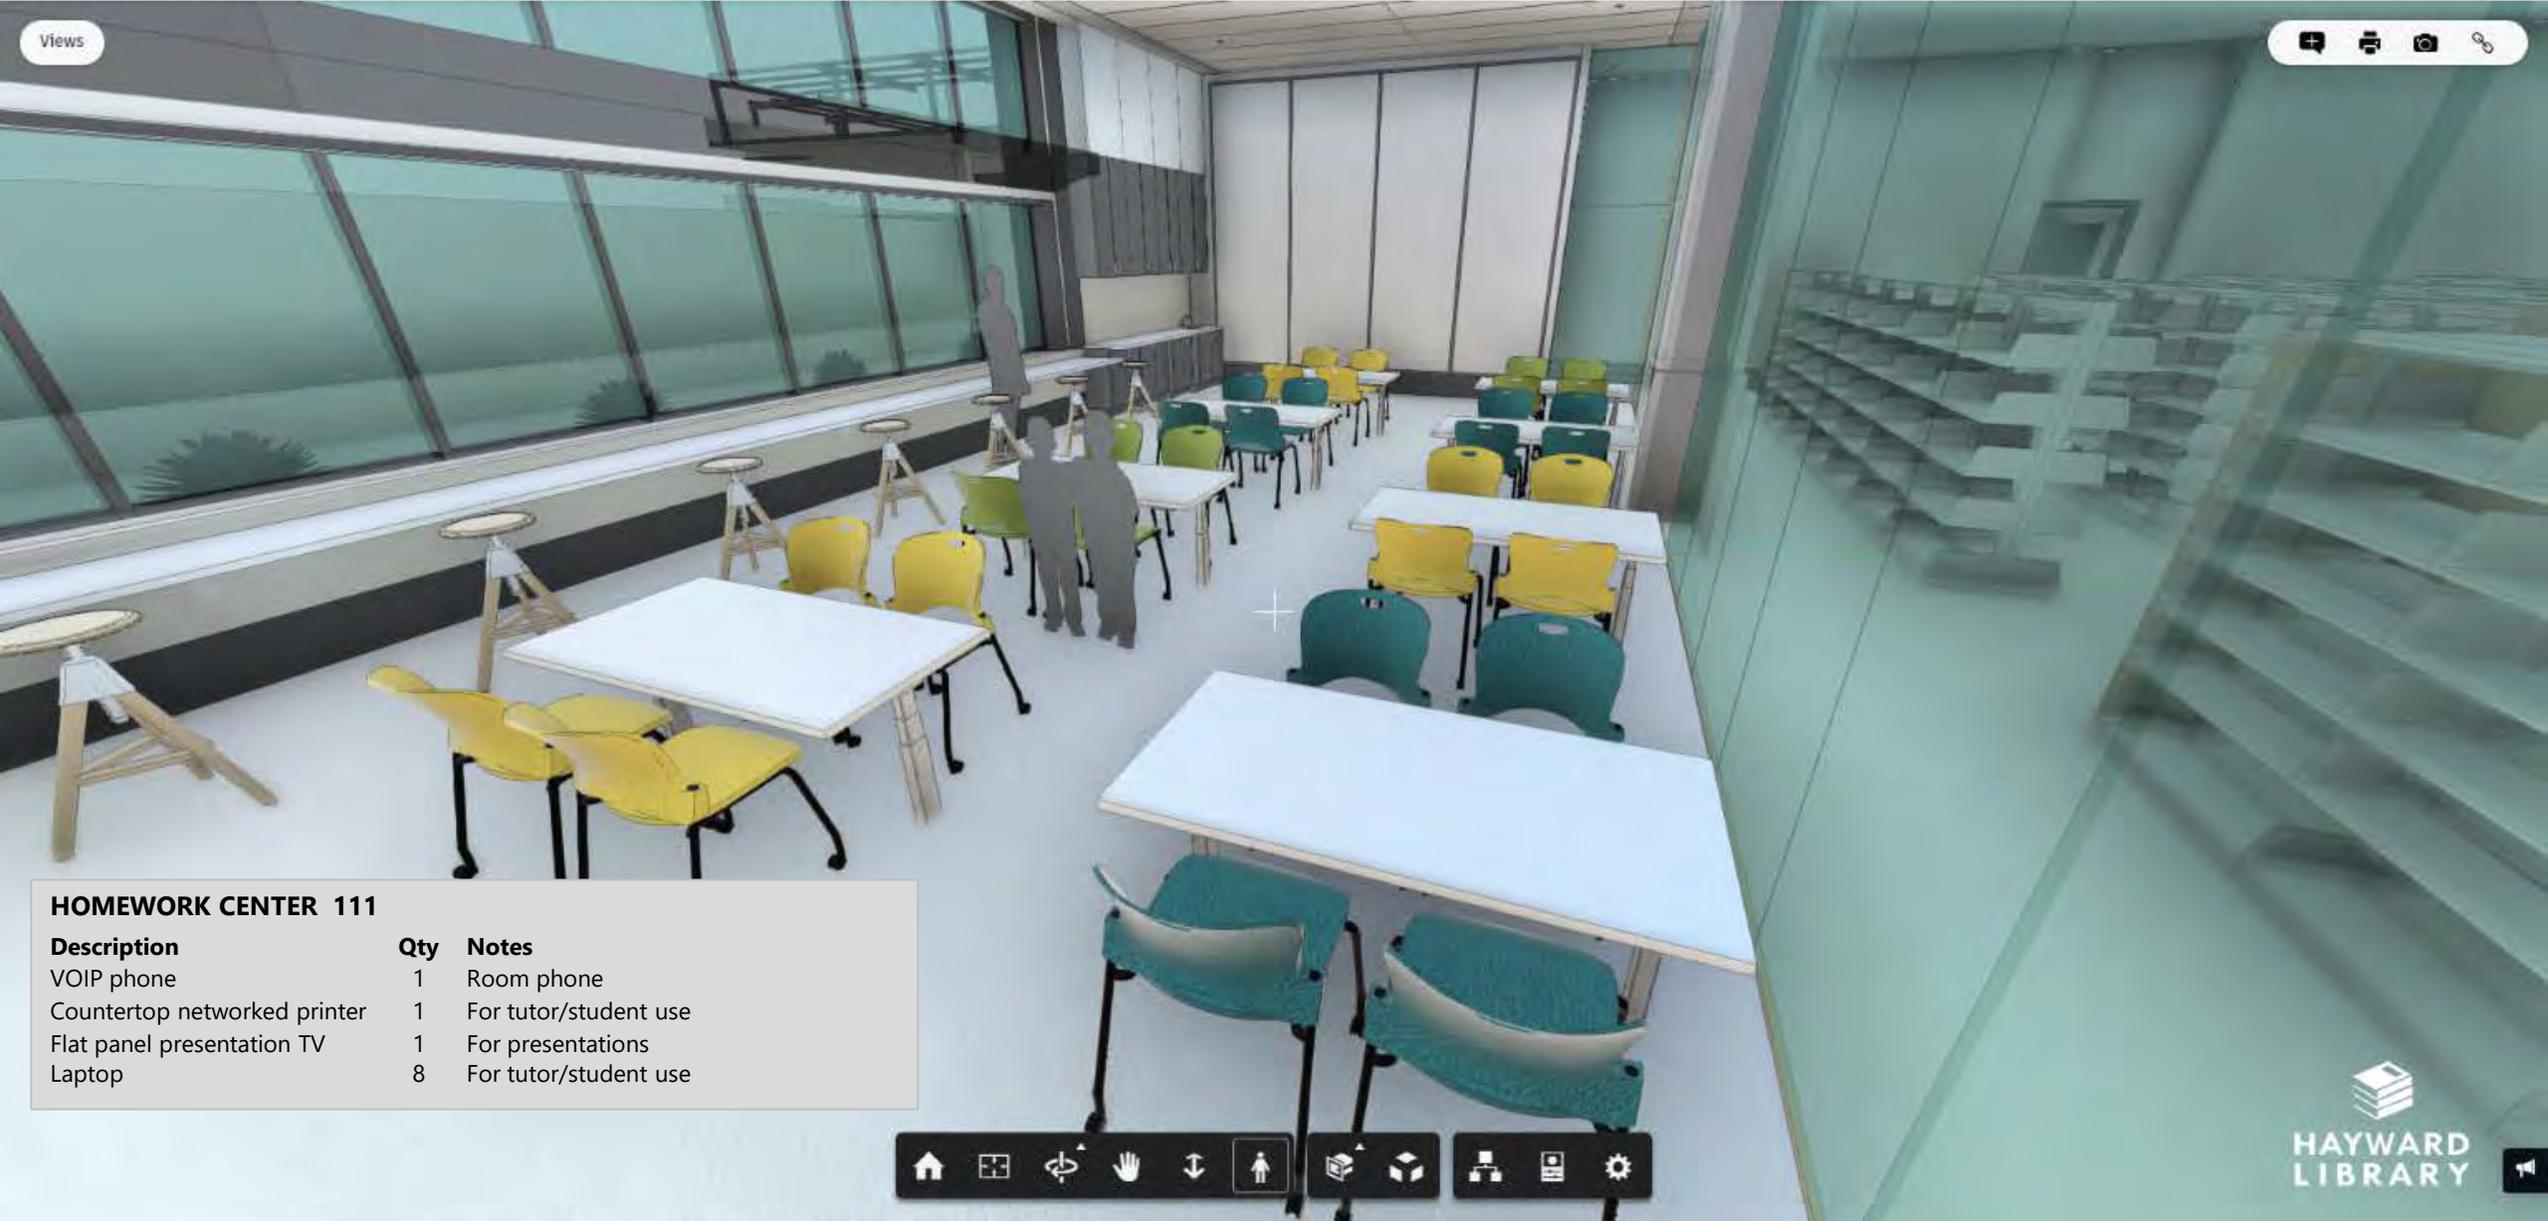

**HOMEWORK CENTER 111**

Description	Qty	Notes
VOIP phone	1	Room phone
Countertop networked printer	1	For tutor/student use
Flat panel presentation TV	1	For presentations
Laptop	8	For tutor/student use













Views




**STAFF WORKROOM 122**

Description	Qty	Notes
VOIP phone	6	Dedicated staff phones
Countertop networked printer	1	Shared staff network printer
Desktop Computer	6	Dedicated staff PC workstations
Small refrigerator	1	Shared staff food storage
Thin Client PC	4	Shared staff quicklook PCs

Views

🗨️ 🖨️ 📷 🔗

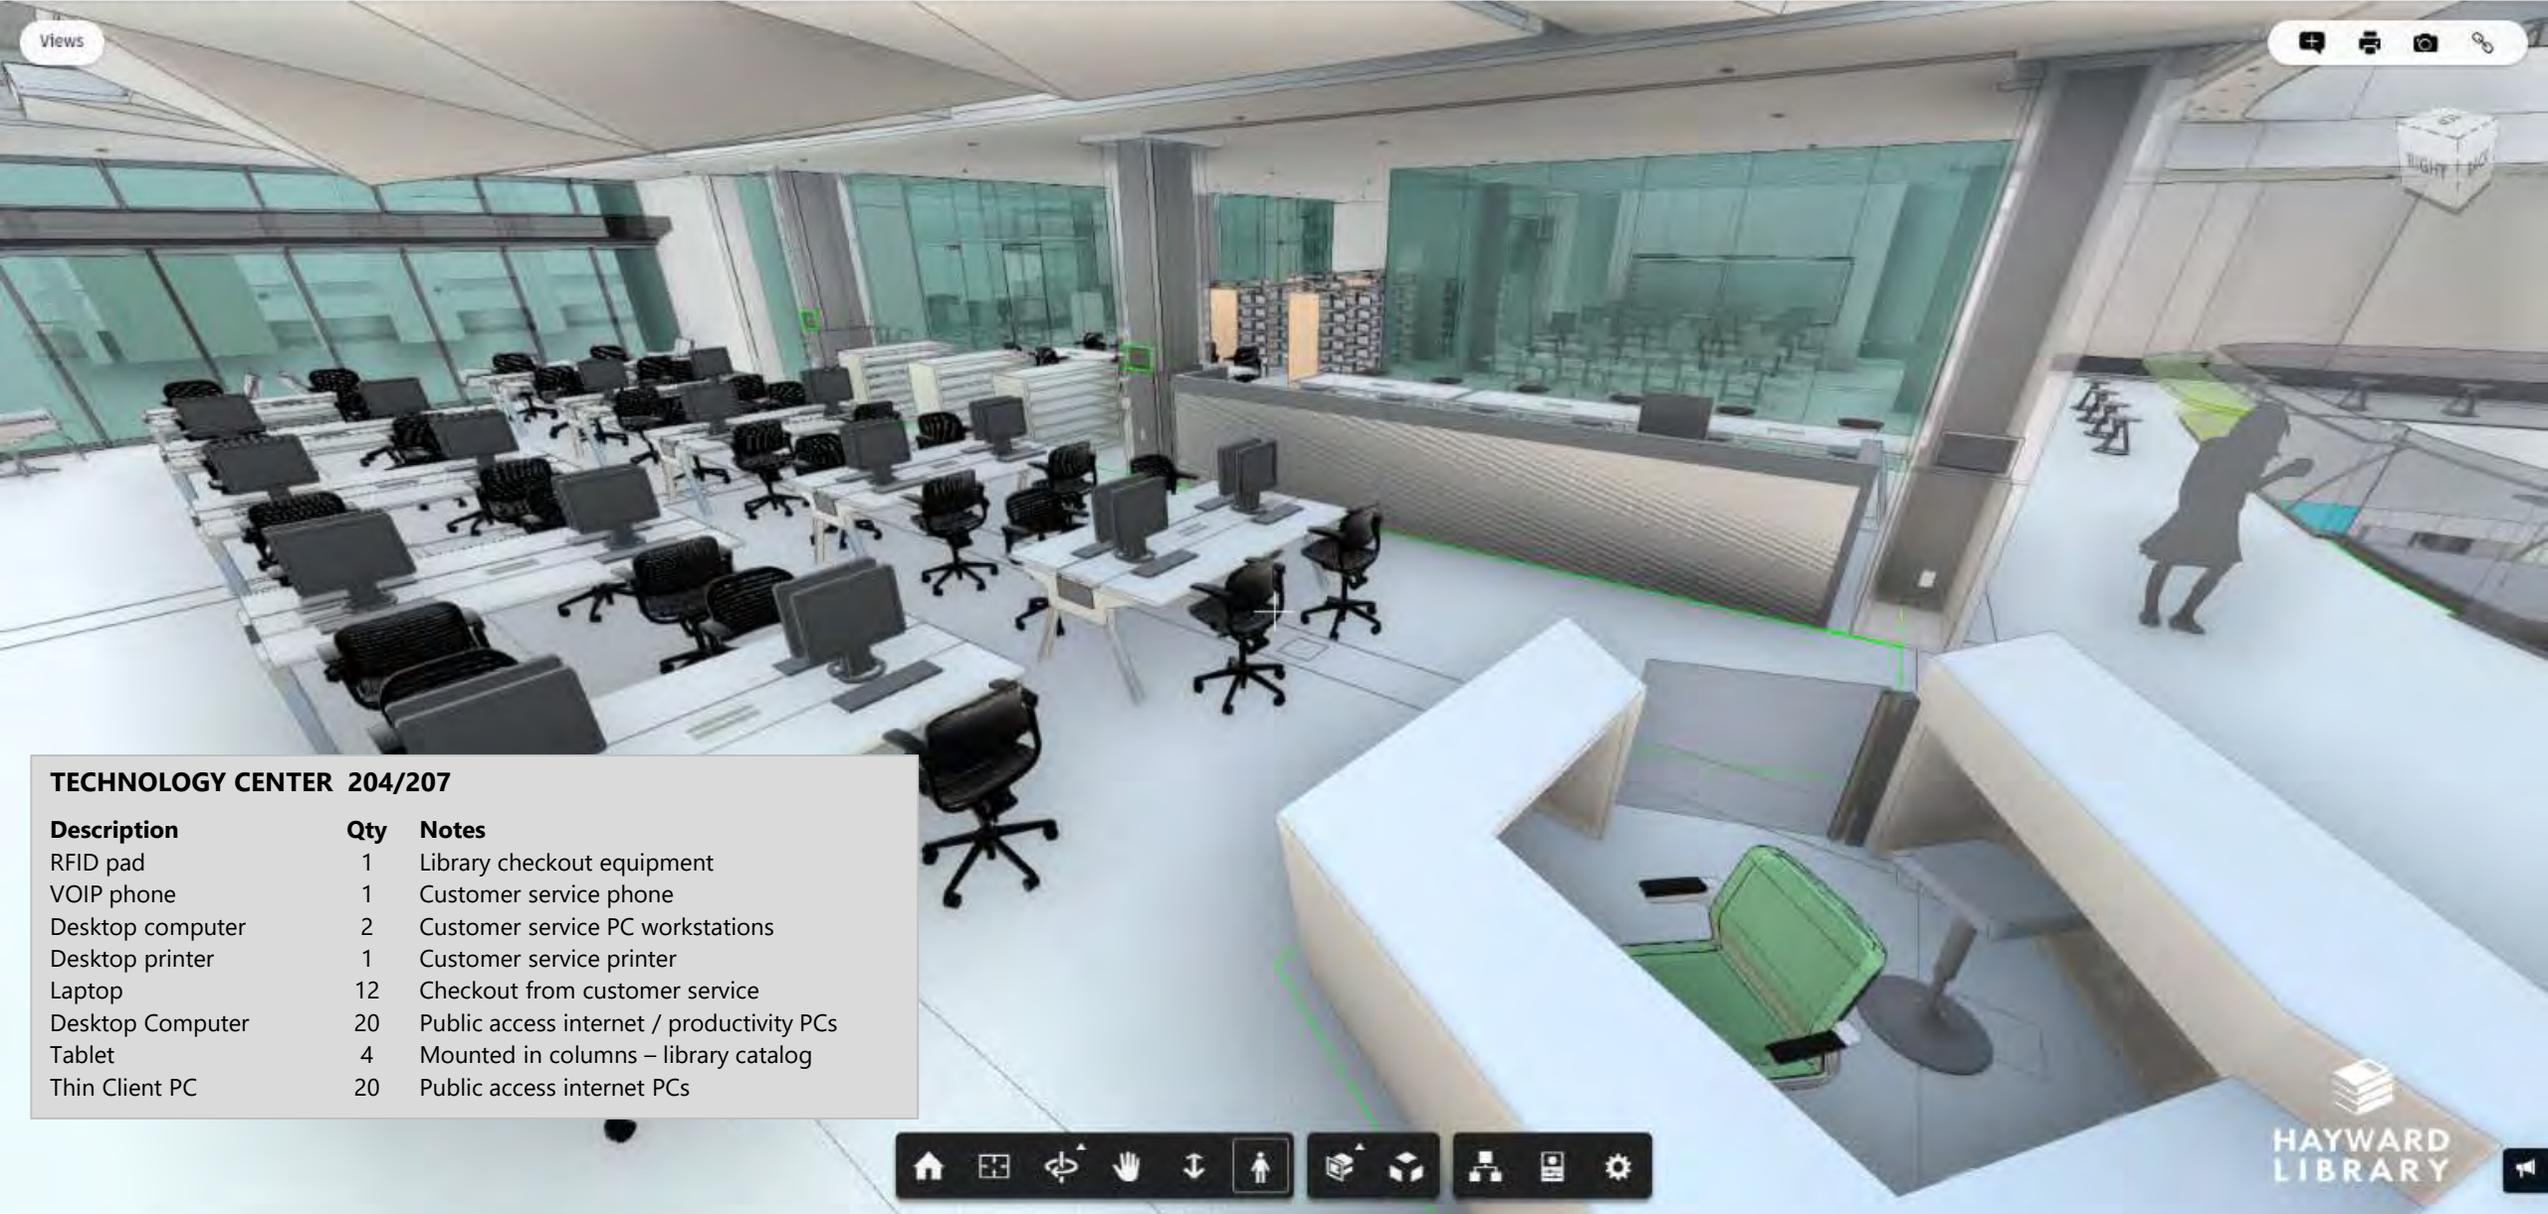

**TECHNOLOGY CENTER 204/207**

Description	Qty	Notes
RFID pad	1	Library checkout equipment
VOIP phone	1	Customer service phone
Desktop computer	2	Customer service PC workstations
Desktop printer	1	Customer service printer
Laptop	12	Checkout from customer service
Desktop Computer	20	Public access internet / productivity PCs
Tablet	4	Mounted in columns – library catalog
Thin Client PC	20	Public access internet PCs


🏠 📐 🔄 🖐️ ⬆️ 👤 📦 📦 🖨️ 📱 ⚙️

Views

🗨️ 🖨️ 📷 🔗



**COMPUTER CLASSROOM 215 (Exterior view)**

Description	Qty	Notes
Desktop Computer	1	Dedicated instructor PC
Flat panel presentation TV	1	For presentations
Thin Client PC	16	Student PC workstations

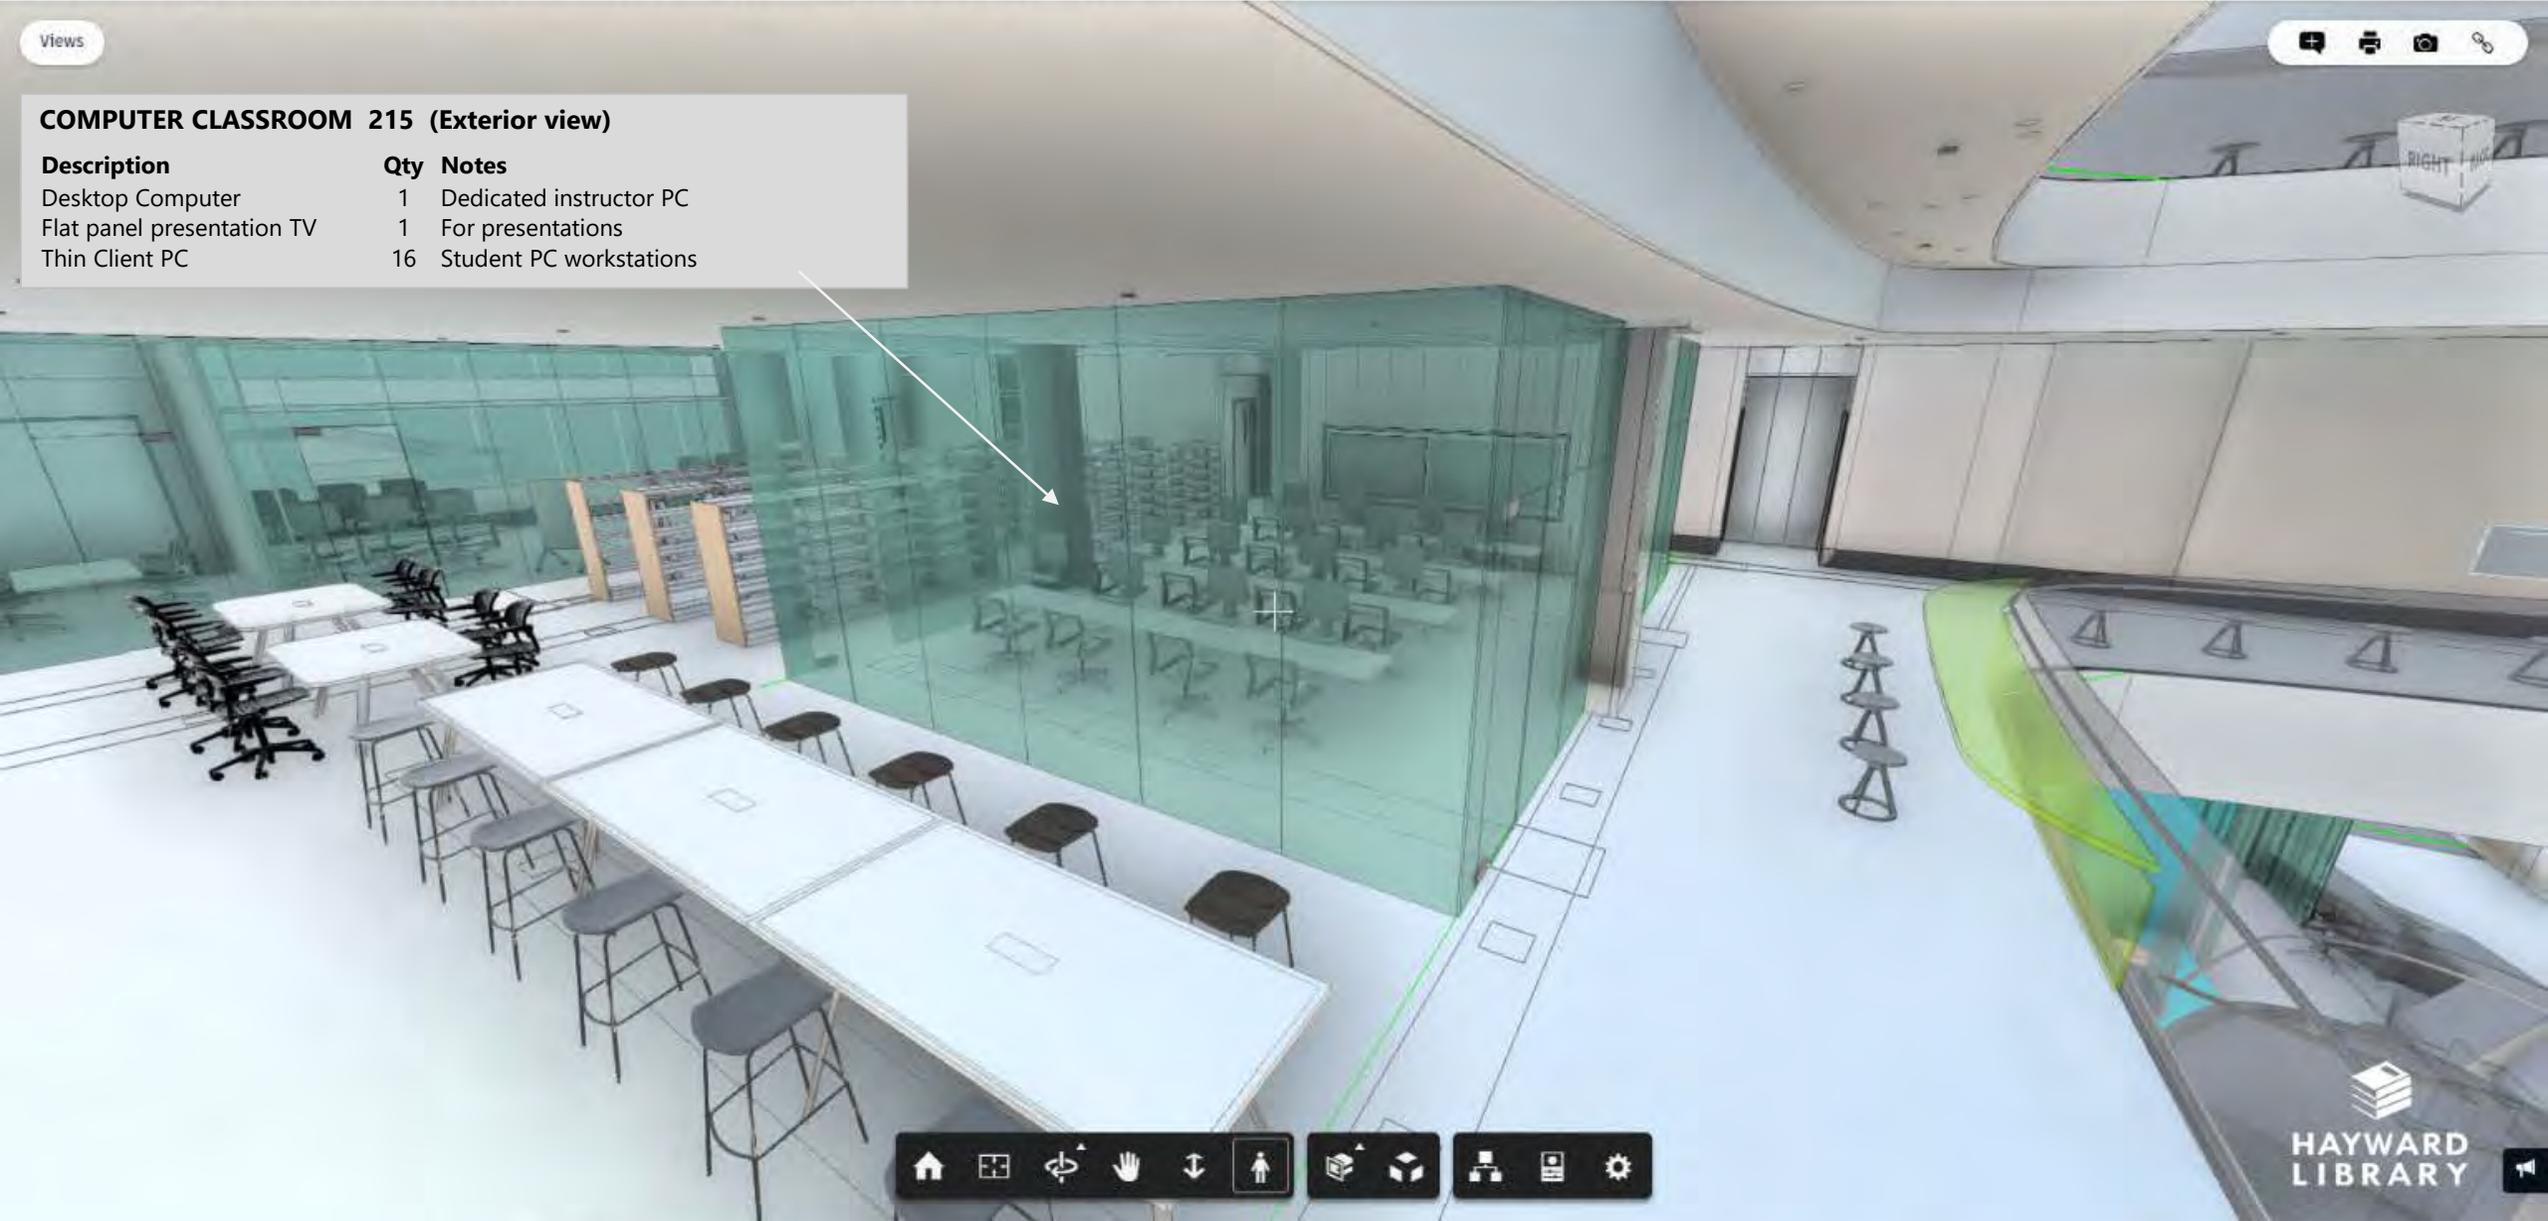

🏠 📐 🔄 🖐️ ⬆️ 👤 🏠 🔄 📐 📱 ⚙️

Views

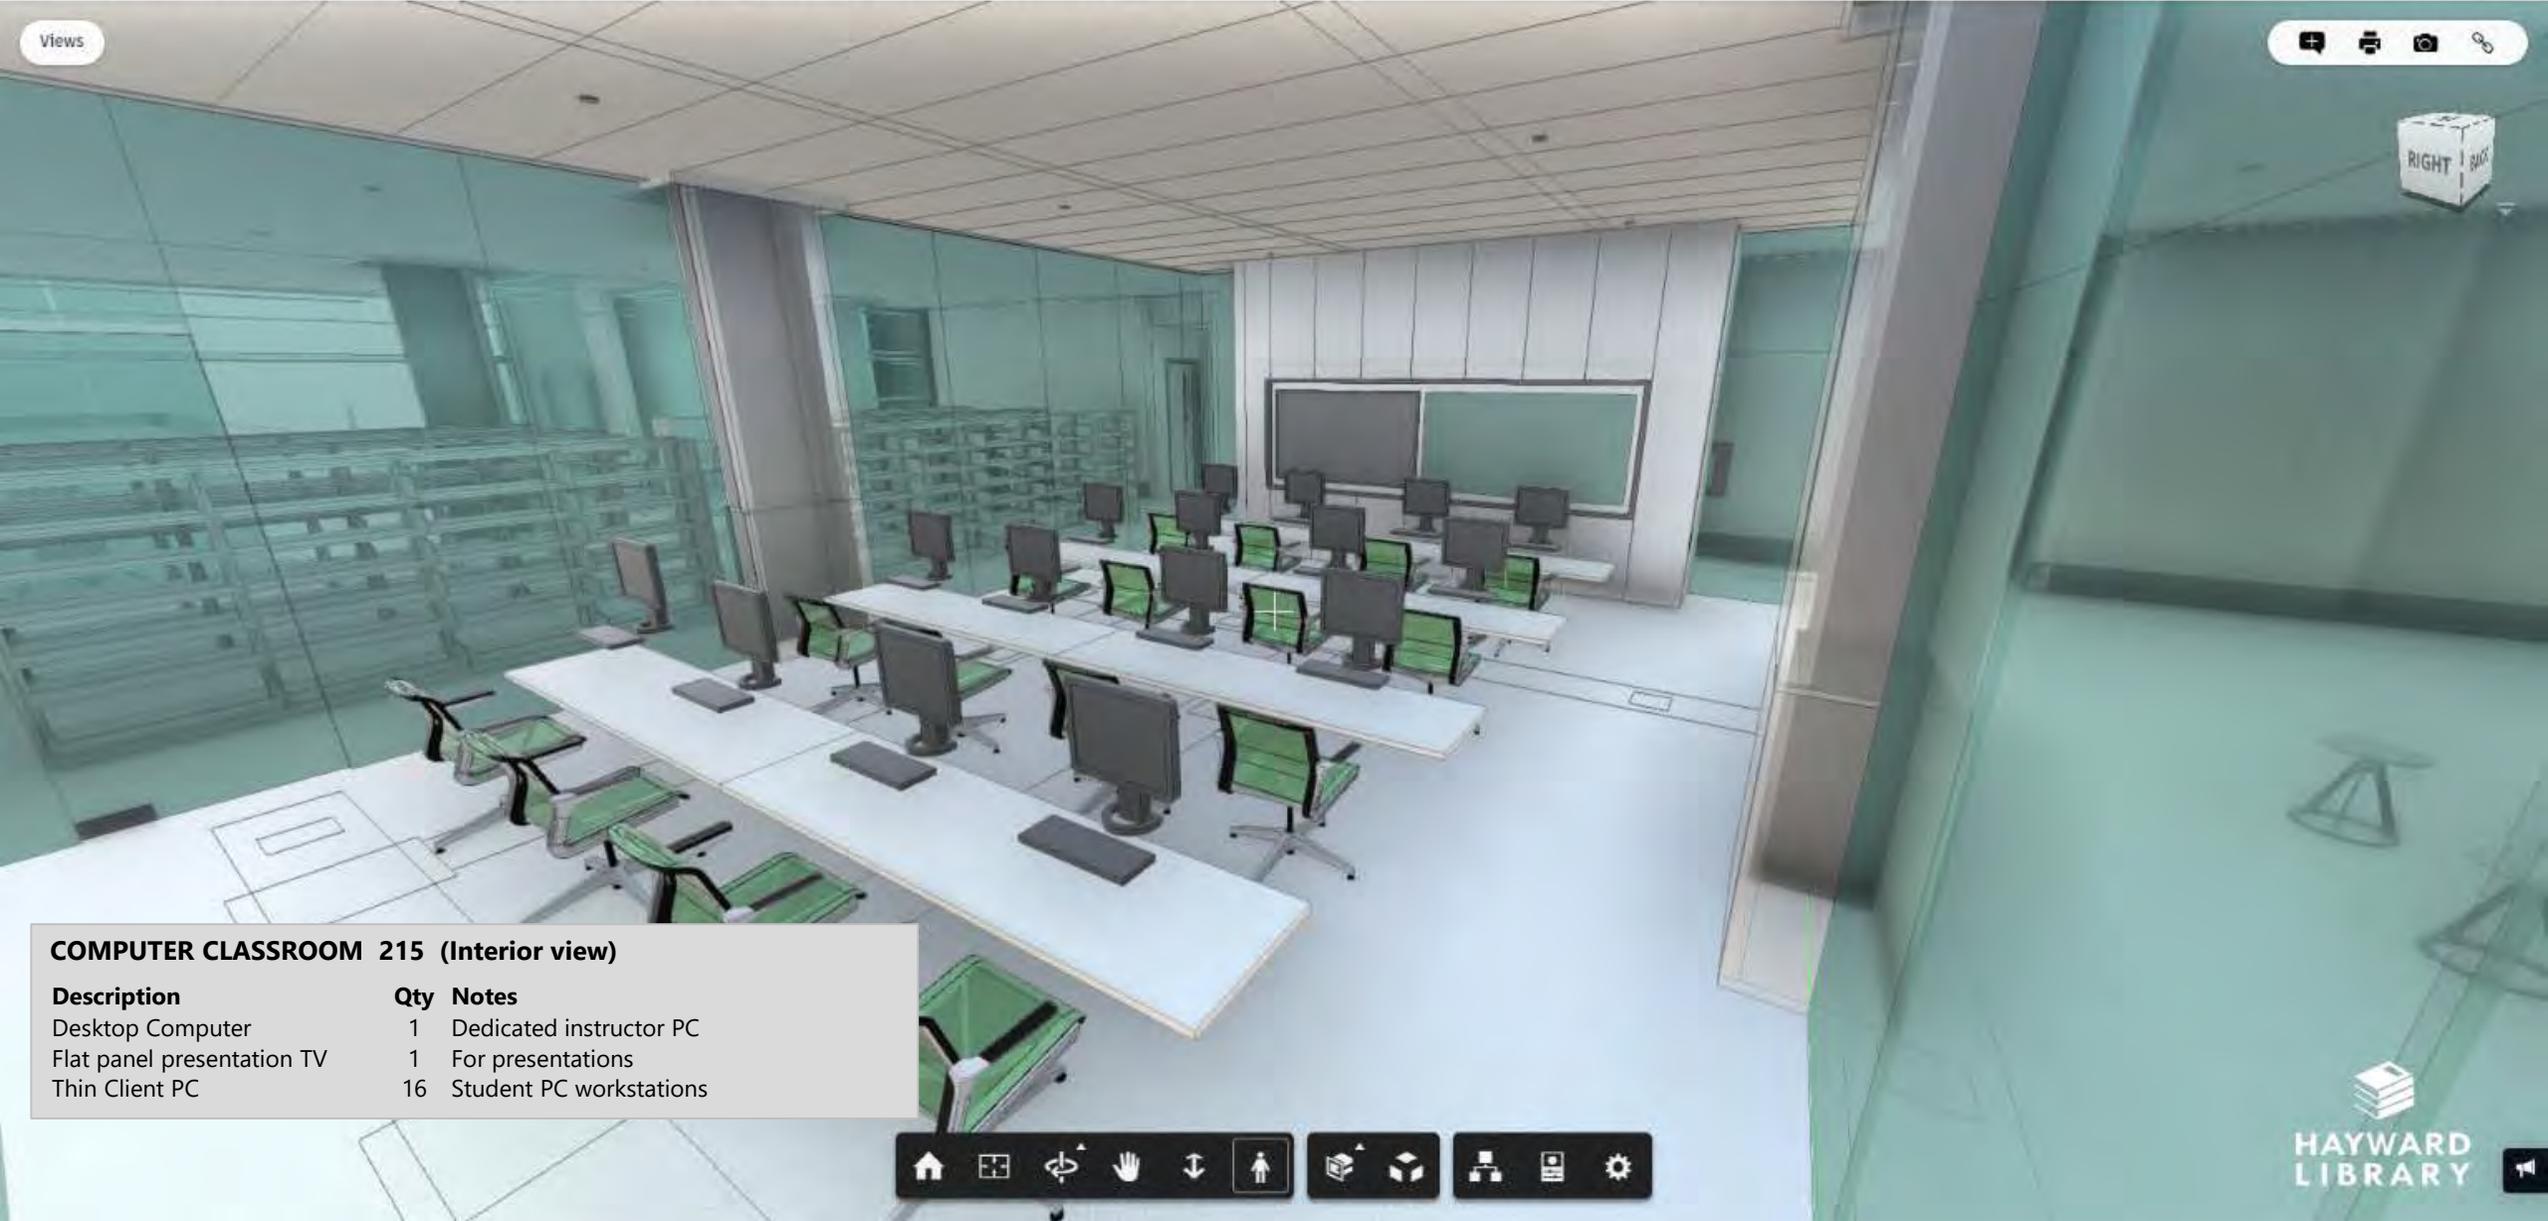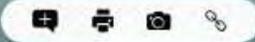

**COMPUTER CLASSROOM 215 (Interior view)**

Description	Qty	Notes
Desktop Computer	1	Dedicated instructor PC
Flat panel presentation TV	1	For presentations
Thin Client PC	16	Student PC workstations






**DIGITAL MEDIA CREATION LAB - Video Booth 208 (exterior view)**

Description	Qty	Notes
Desktop Computer	1	High performance PC for digital video processing
DLSR camera w/tripod	1	w/ zoom, wide angle, macro
Green screen (retractable)	1	Backdrop for interview video
Interview microphones	4	2 handheld w. stands, 2 lapel. For AV production
Studio headphones	2	For AV production
Video camera w/ tripod	1	For AV production
Video editing software	1	For AV production

**DIGITAL MEDIA CREATION LAB - Audio Booth 211 (exterior view)**

Description	Qty	Notes
Audio editing software	1	Adobe Creative Suite
Desktop Computer	1	High performace PC for digital audio processing
Studio mic stand w/ popscreen	2	For AV production
Studio microphones	2	For AV production
Studio headphones	4	For AV production

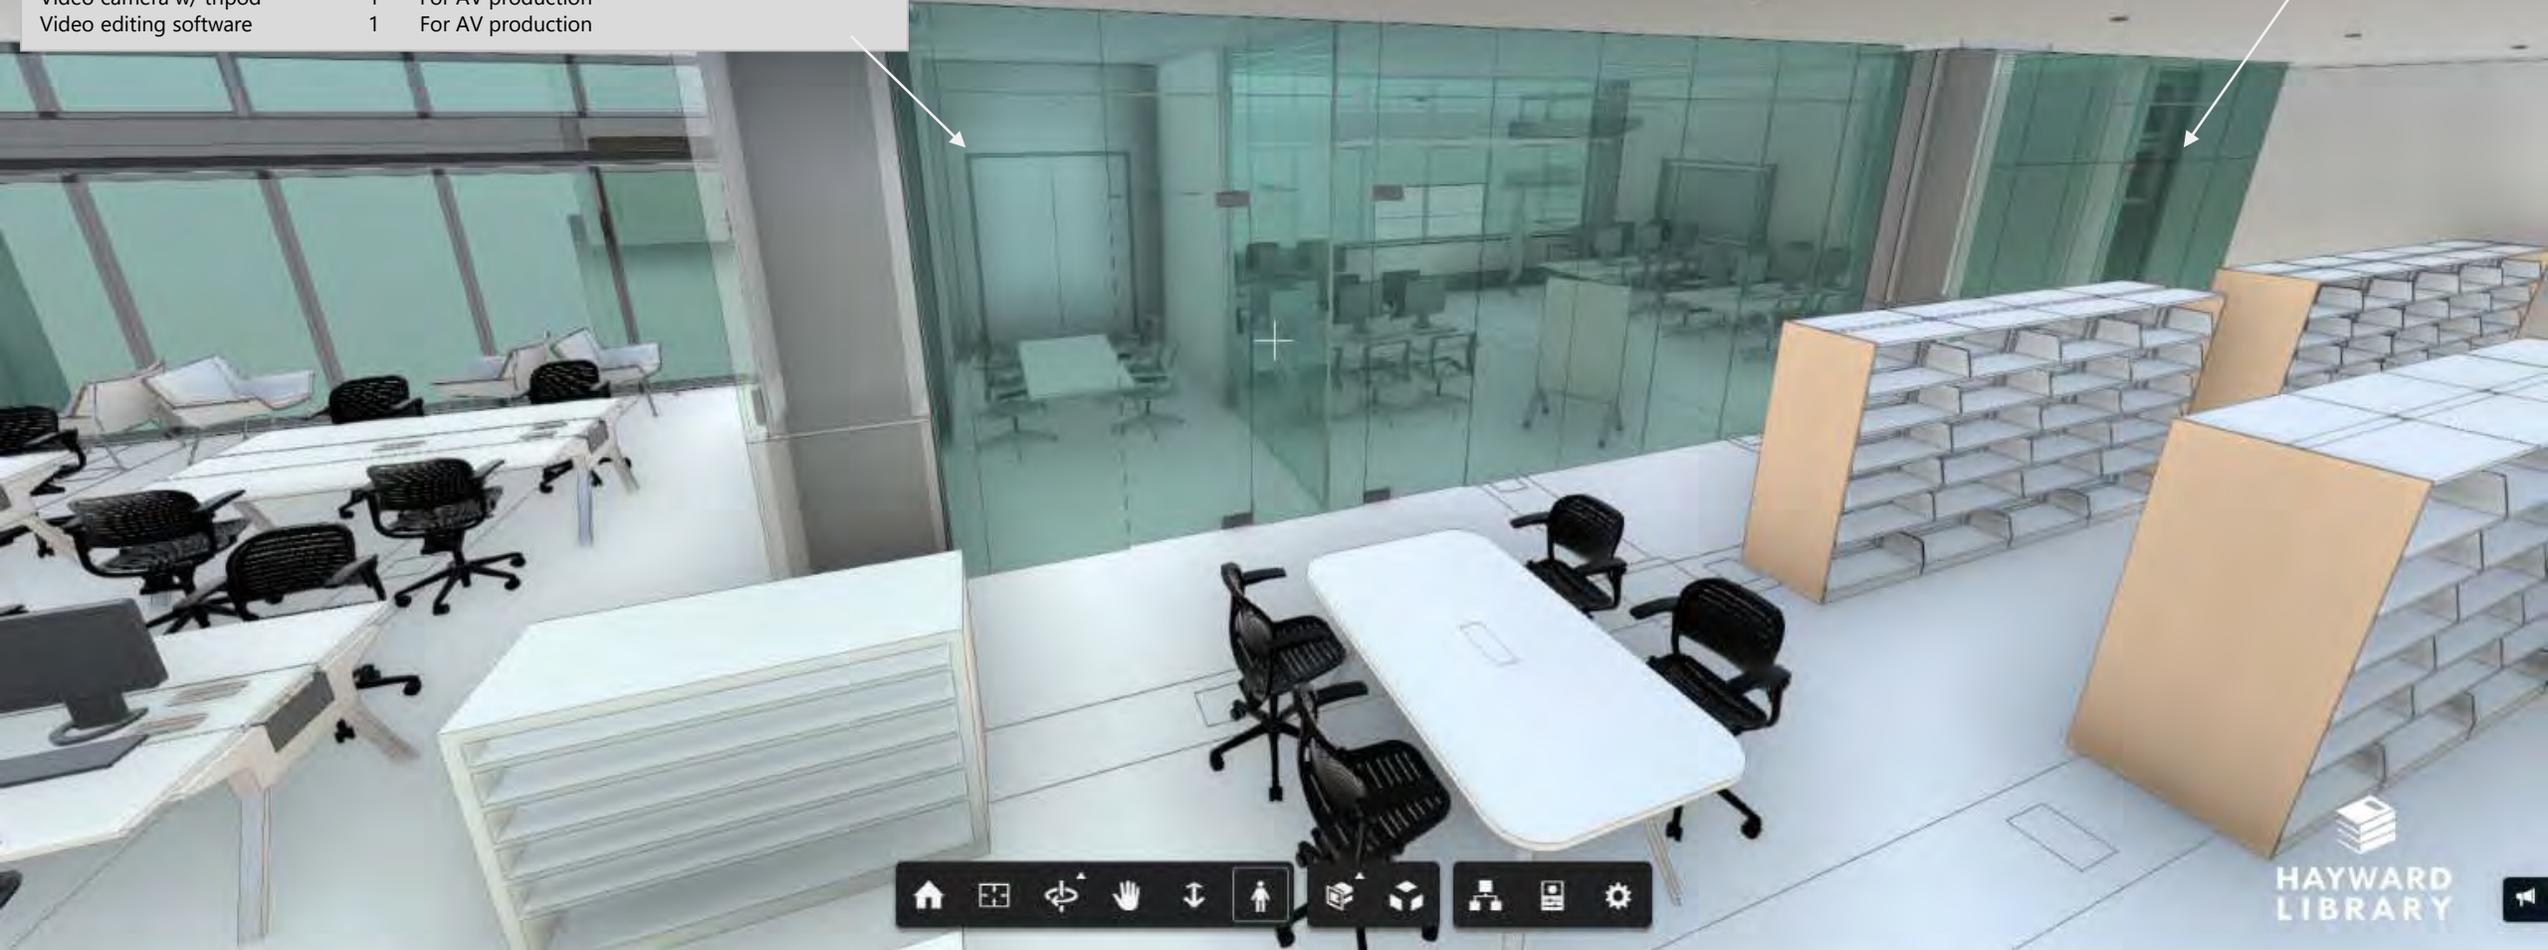

Views



**DIGITAL MEDIA CREATION LAB 210 (interior view)**

Description	Qty	Notes
AV production software	8	Adobe Creative Suite: Photoshop, Premiere, Illustrator
Design/ illustration software	8	Autodesk Suite: Inventor, AutoCAD, Maya, Sketchbook
VOIP phone	1	Room phone
Desktop computer	8	High performance PCs for graphics processing
Desktop printer	1	For DMCLab student use
Drawing tablet	4	For digital illustration /graphics processing
Flat panel presentation TV	2	For presentations
Laptop	2	For DMCLab student use
Scanner	1	Large format tabloid 1200 dpi



Views



**MEETING ROOM B 236 (exterior view)**

Description	Qty	Notes
VOIP phone	1	Room phone
Flat panel presentation TV	1	For presentations
Laptop	1	For presentations



Views



**MEETING ROOM B 236 (interior view)**


Description	Qty	Notes
VOIP phone	1	Room phone
Flat panel presentation TV	1	For presentations
Laptop	1	For presentations



Views



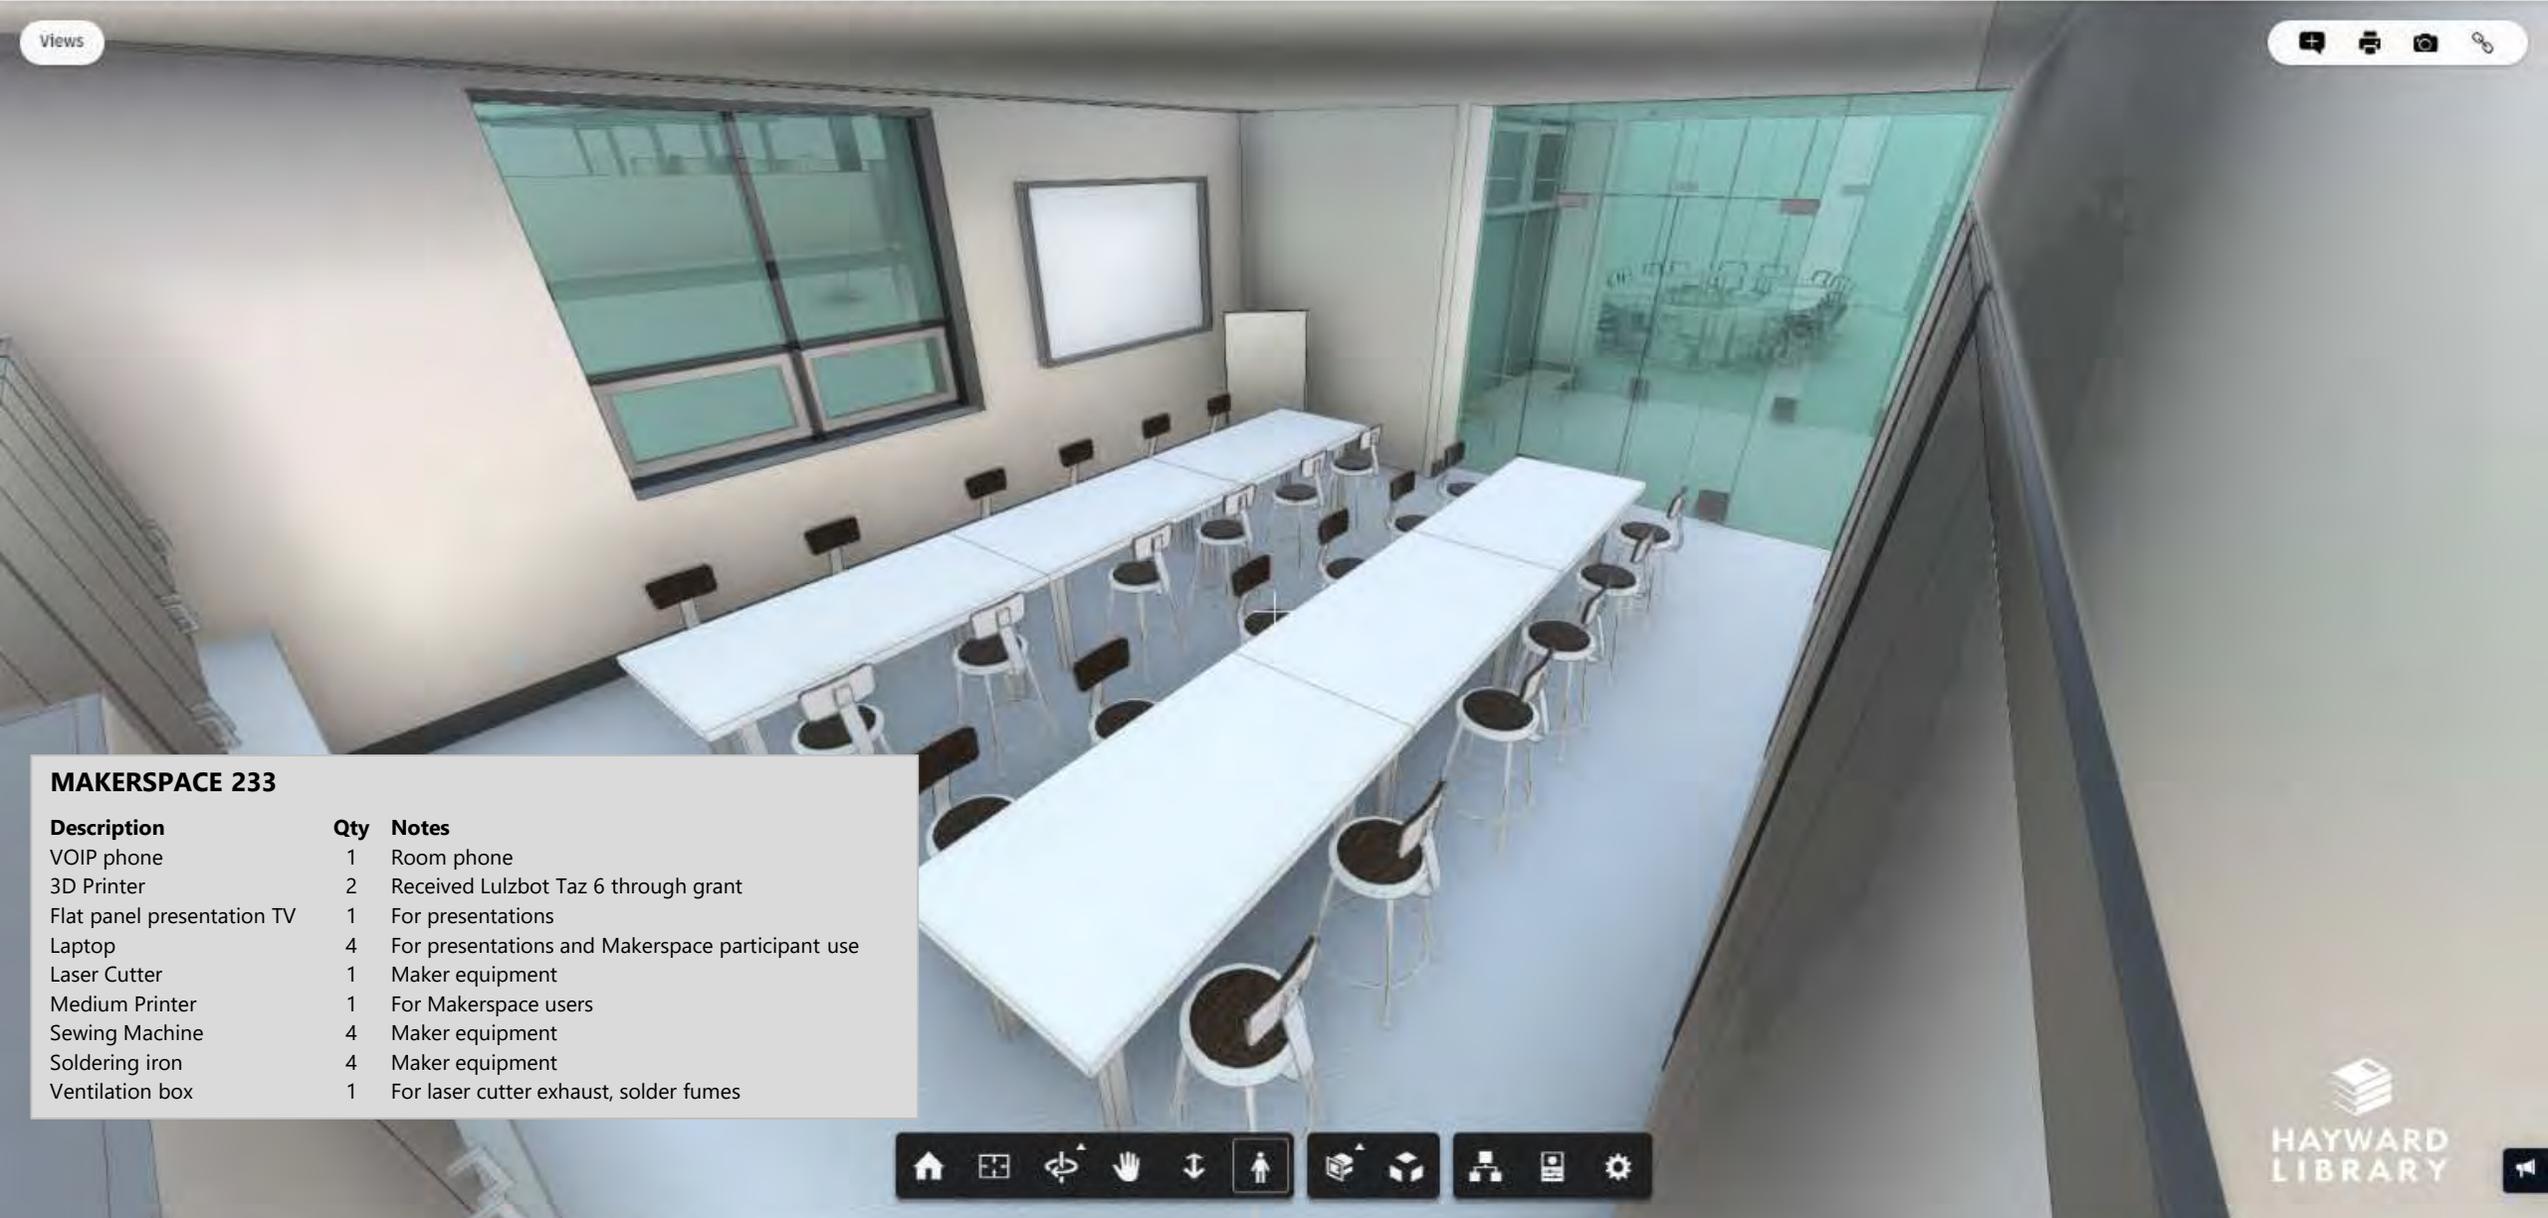

**MAKERSPACE 233**

Description	Qty	Notes
VOIP phone	1	Room phone
3D Printer	2	Received Lulzbot Taz 6 through grant
Flat panel presentation TV	1	For presentations
Laptop	4	For presentations and Makerspace participant use
Laser Cutter	1	Maker equipment
Medium Printer	1	For Makerspace users
Sewing Machine	4	Maker equipment
Soldering iron	4	Maker equipment
Ventilation box	1	For laser cutter exhaust, solder fumes















Views

🗨️ 🖨️ 📷 🔗

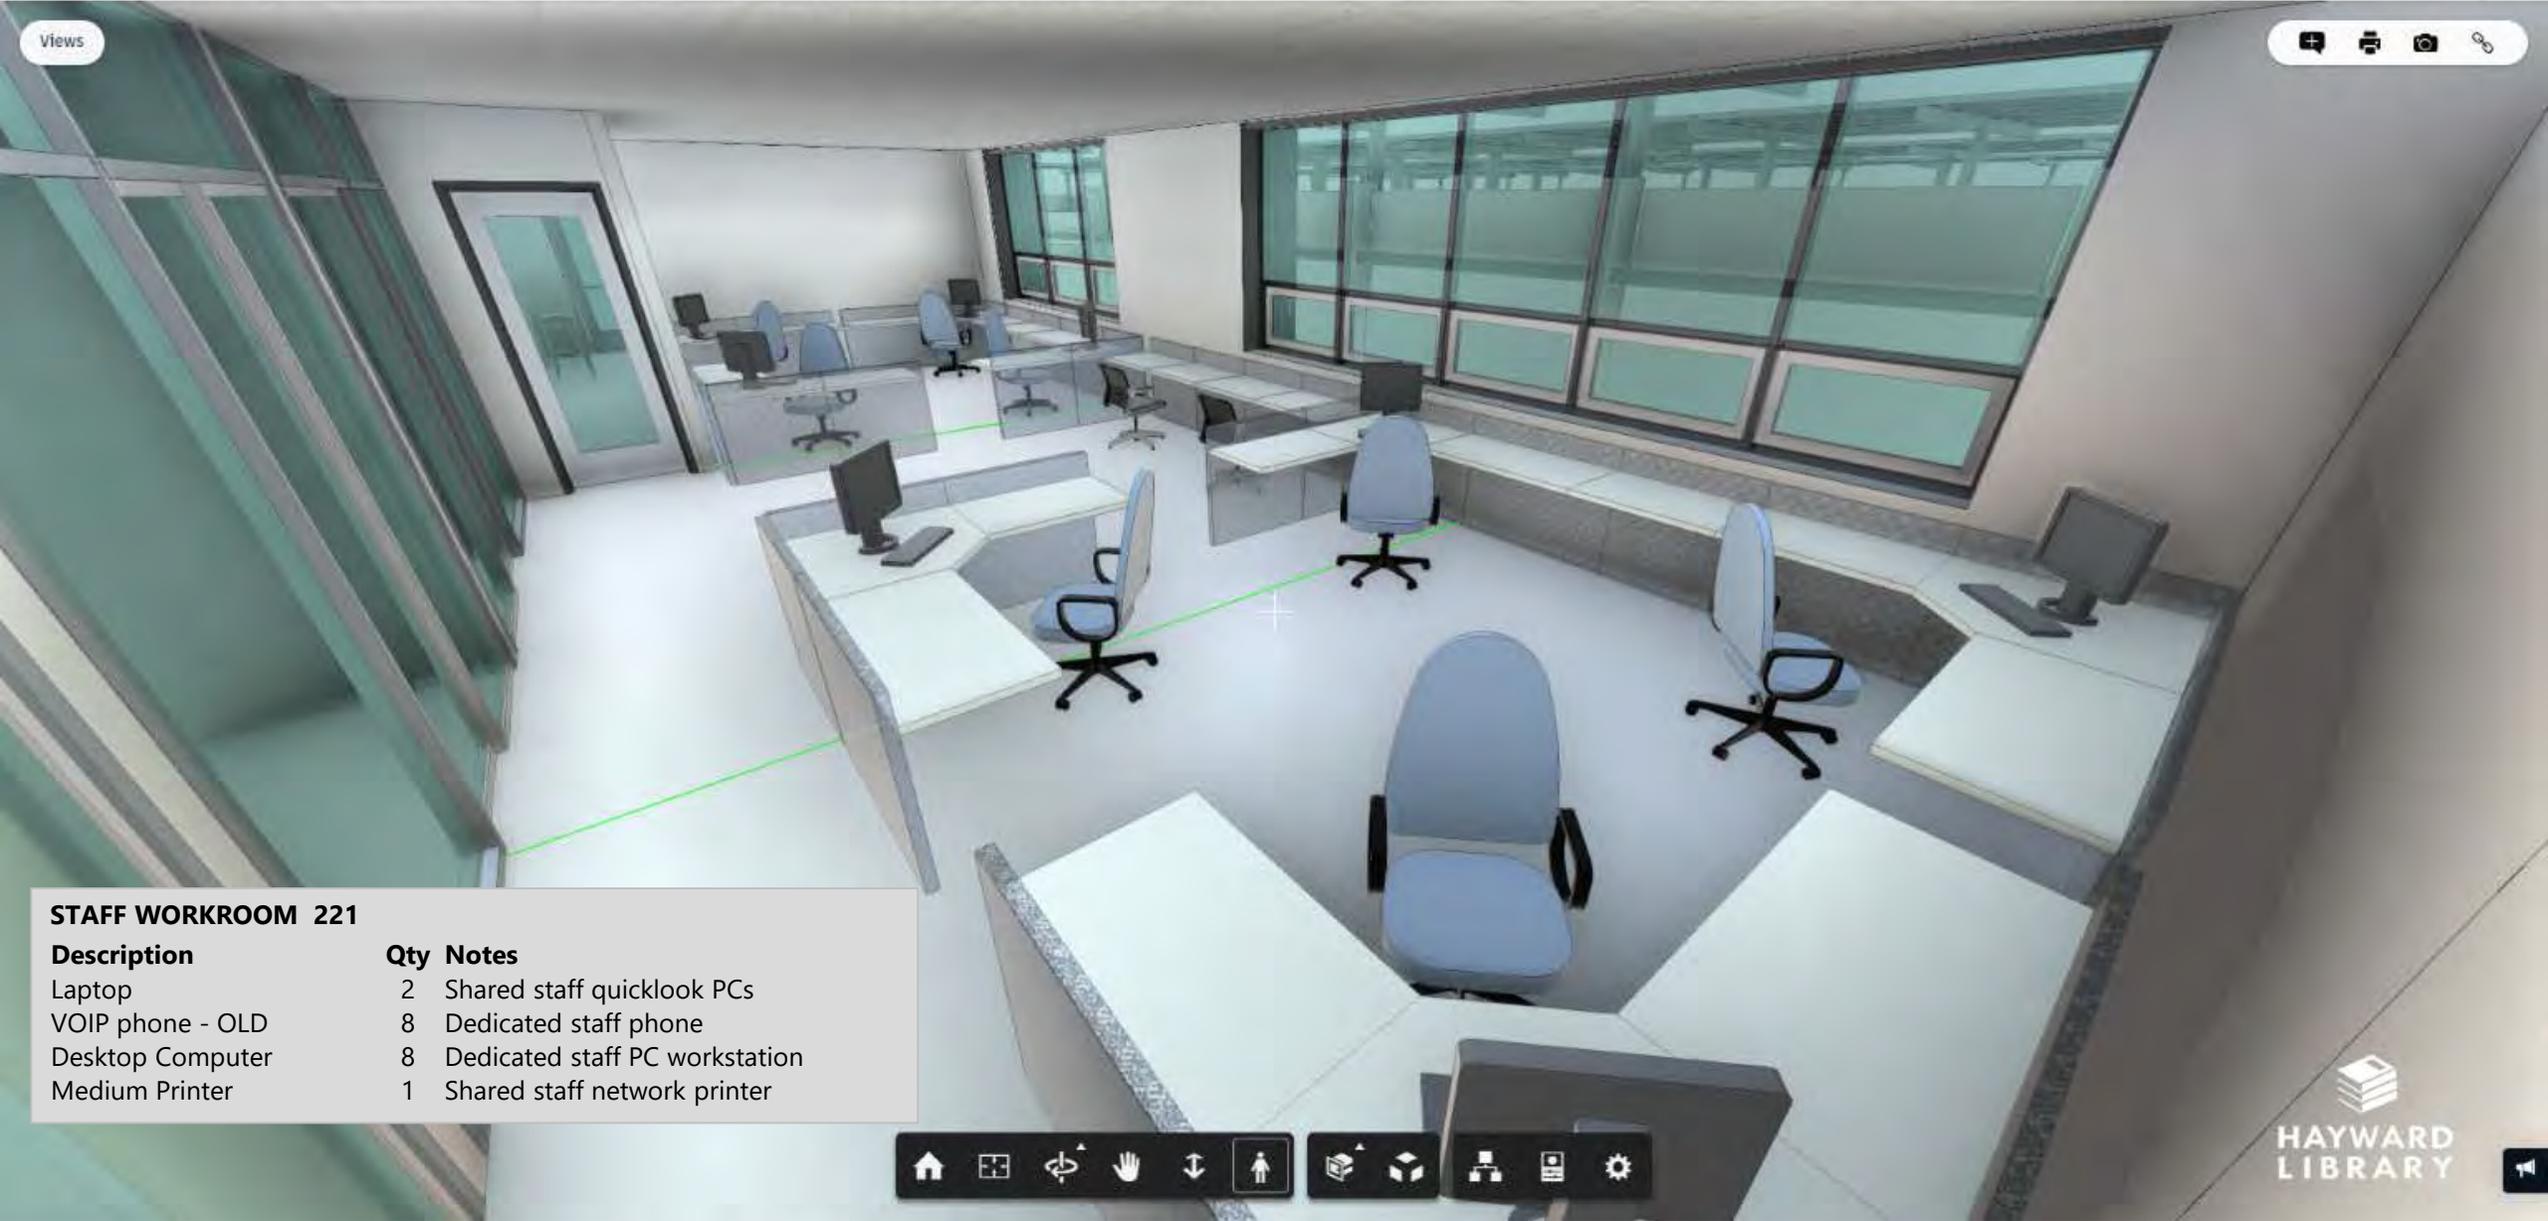

**STAFF WORKROOM 221**


Description	Qty	Notes
Laptop	2	Shared staff quicklook PCs
VOIP phone - OLD	8	Dedicated staff phone
Desktop Computer	8	Dedicated staff PC workstation
Medium Printer	1	Shared staff network printer

🏠 📐 🔄 🖐️ ⬆️ 👤 🏠 🏠 🖨️ 📄 ⚙️

Views



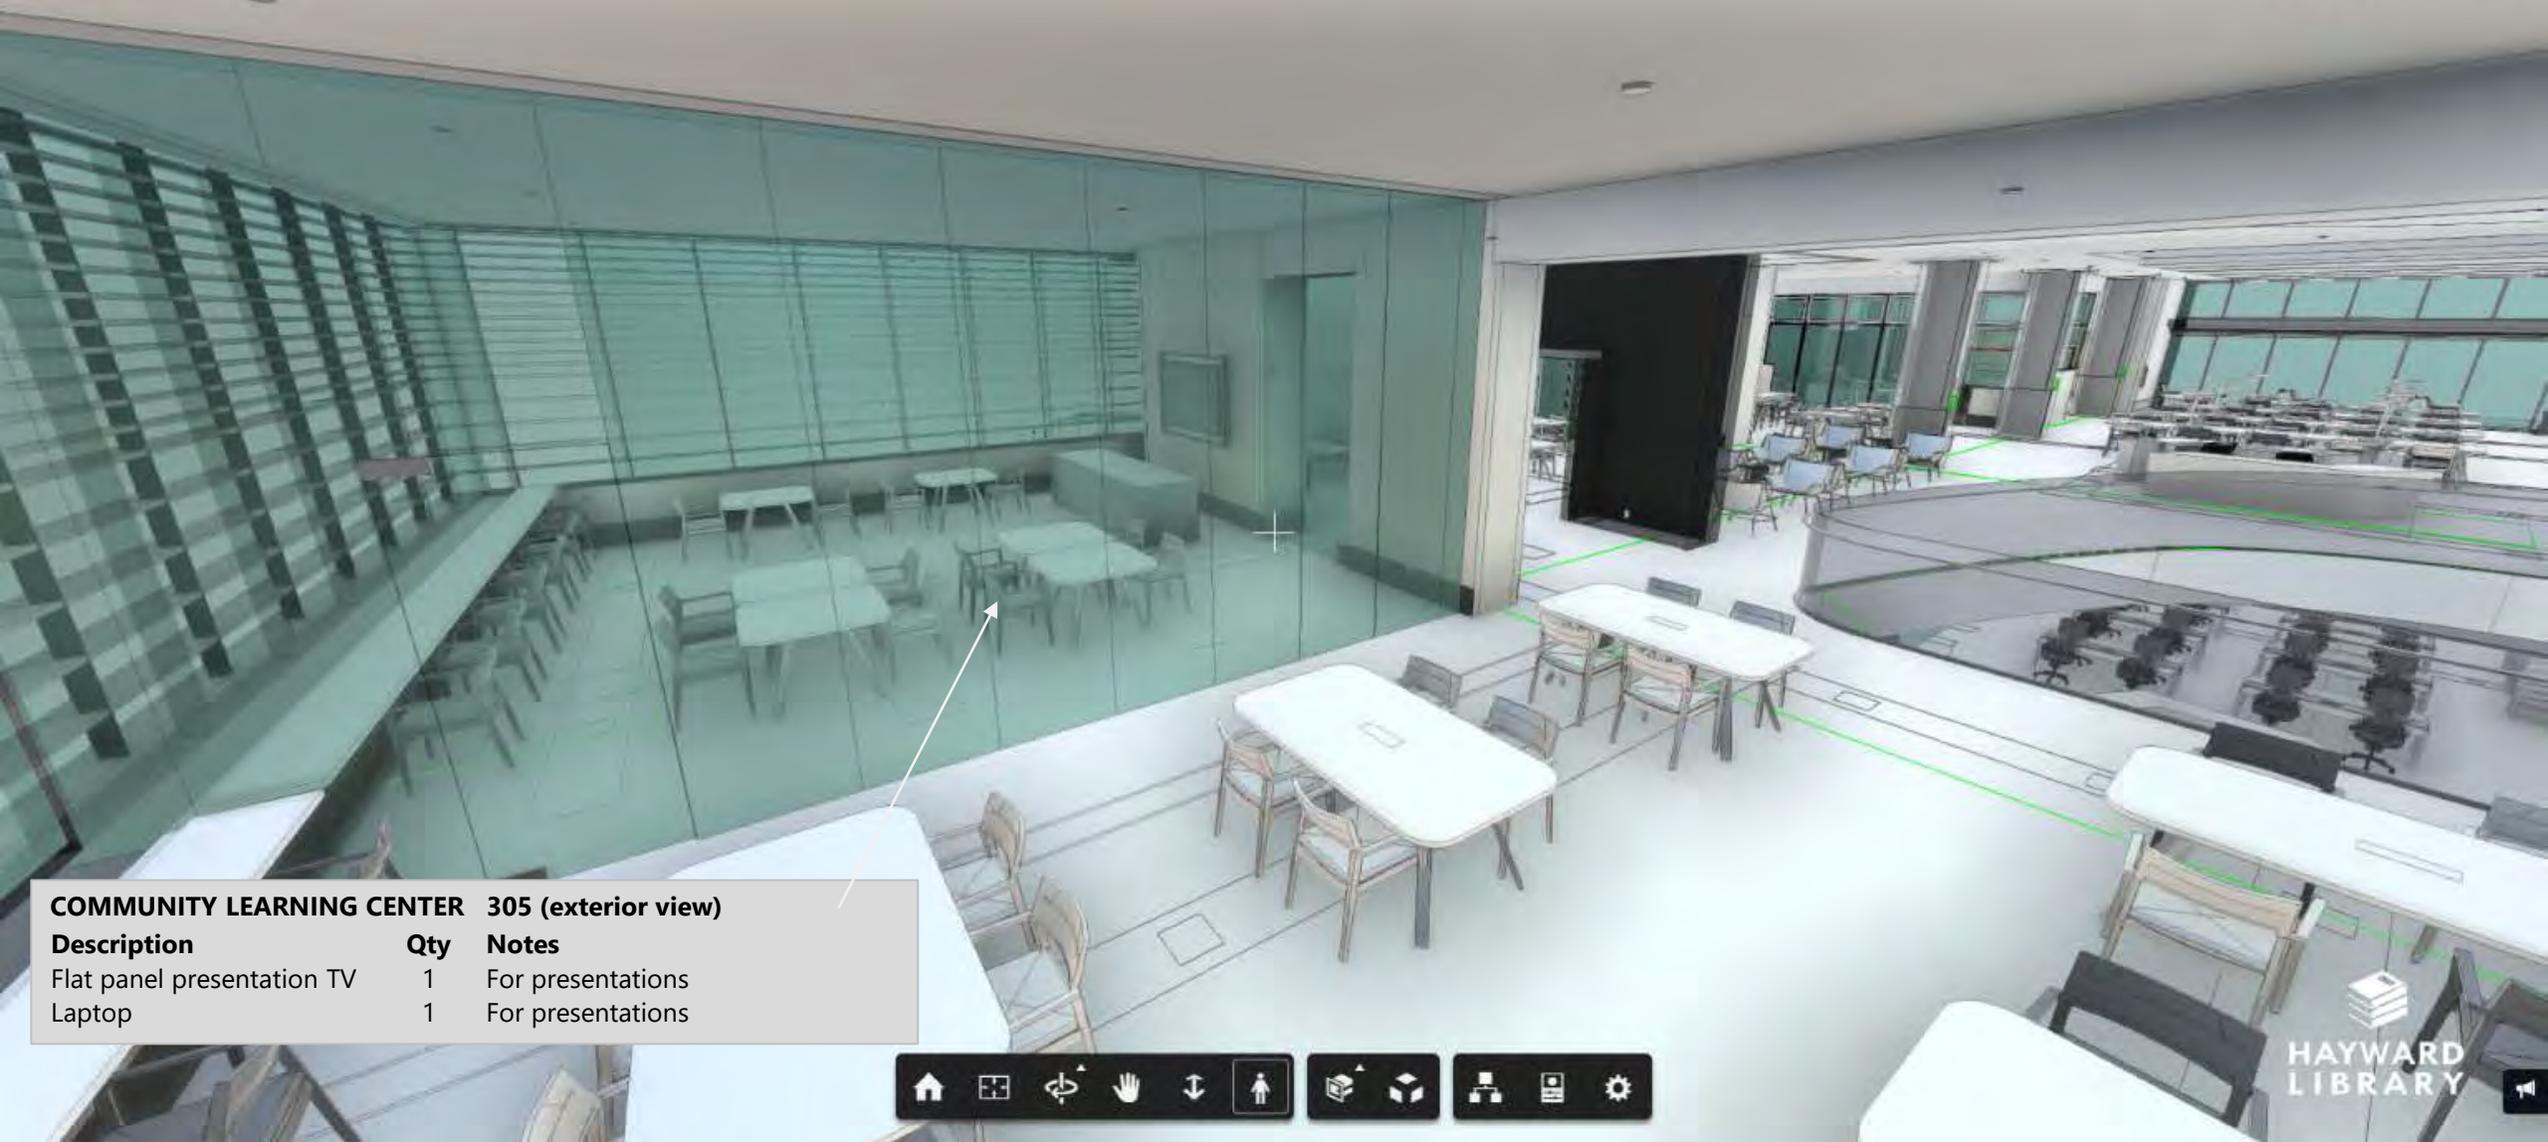

COMMUNITY LEARNING CENTER 305 (exterior view)		
Description	Qty	Notes
Flat panel presentation TV	1	For presentations
Laptop	1	For presentations














Views


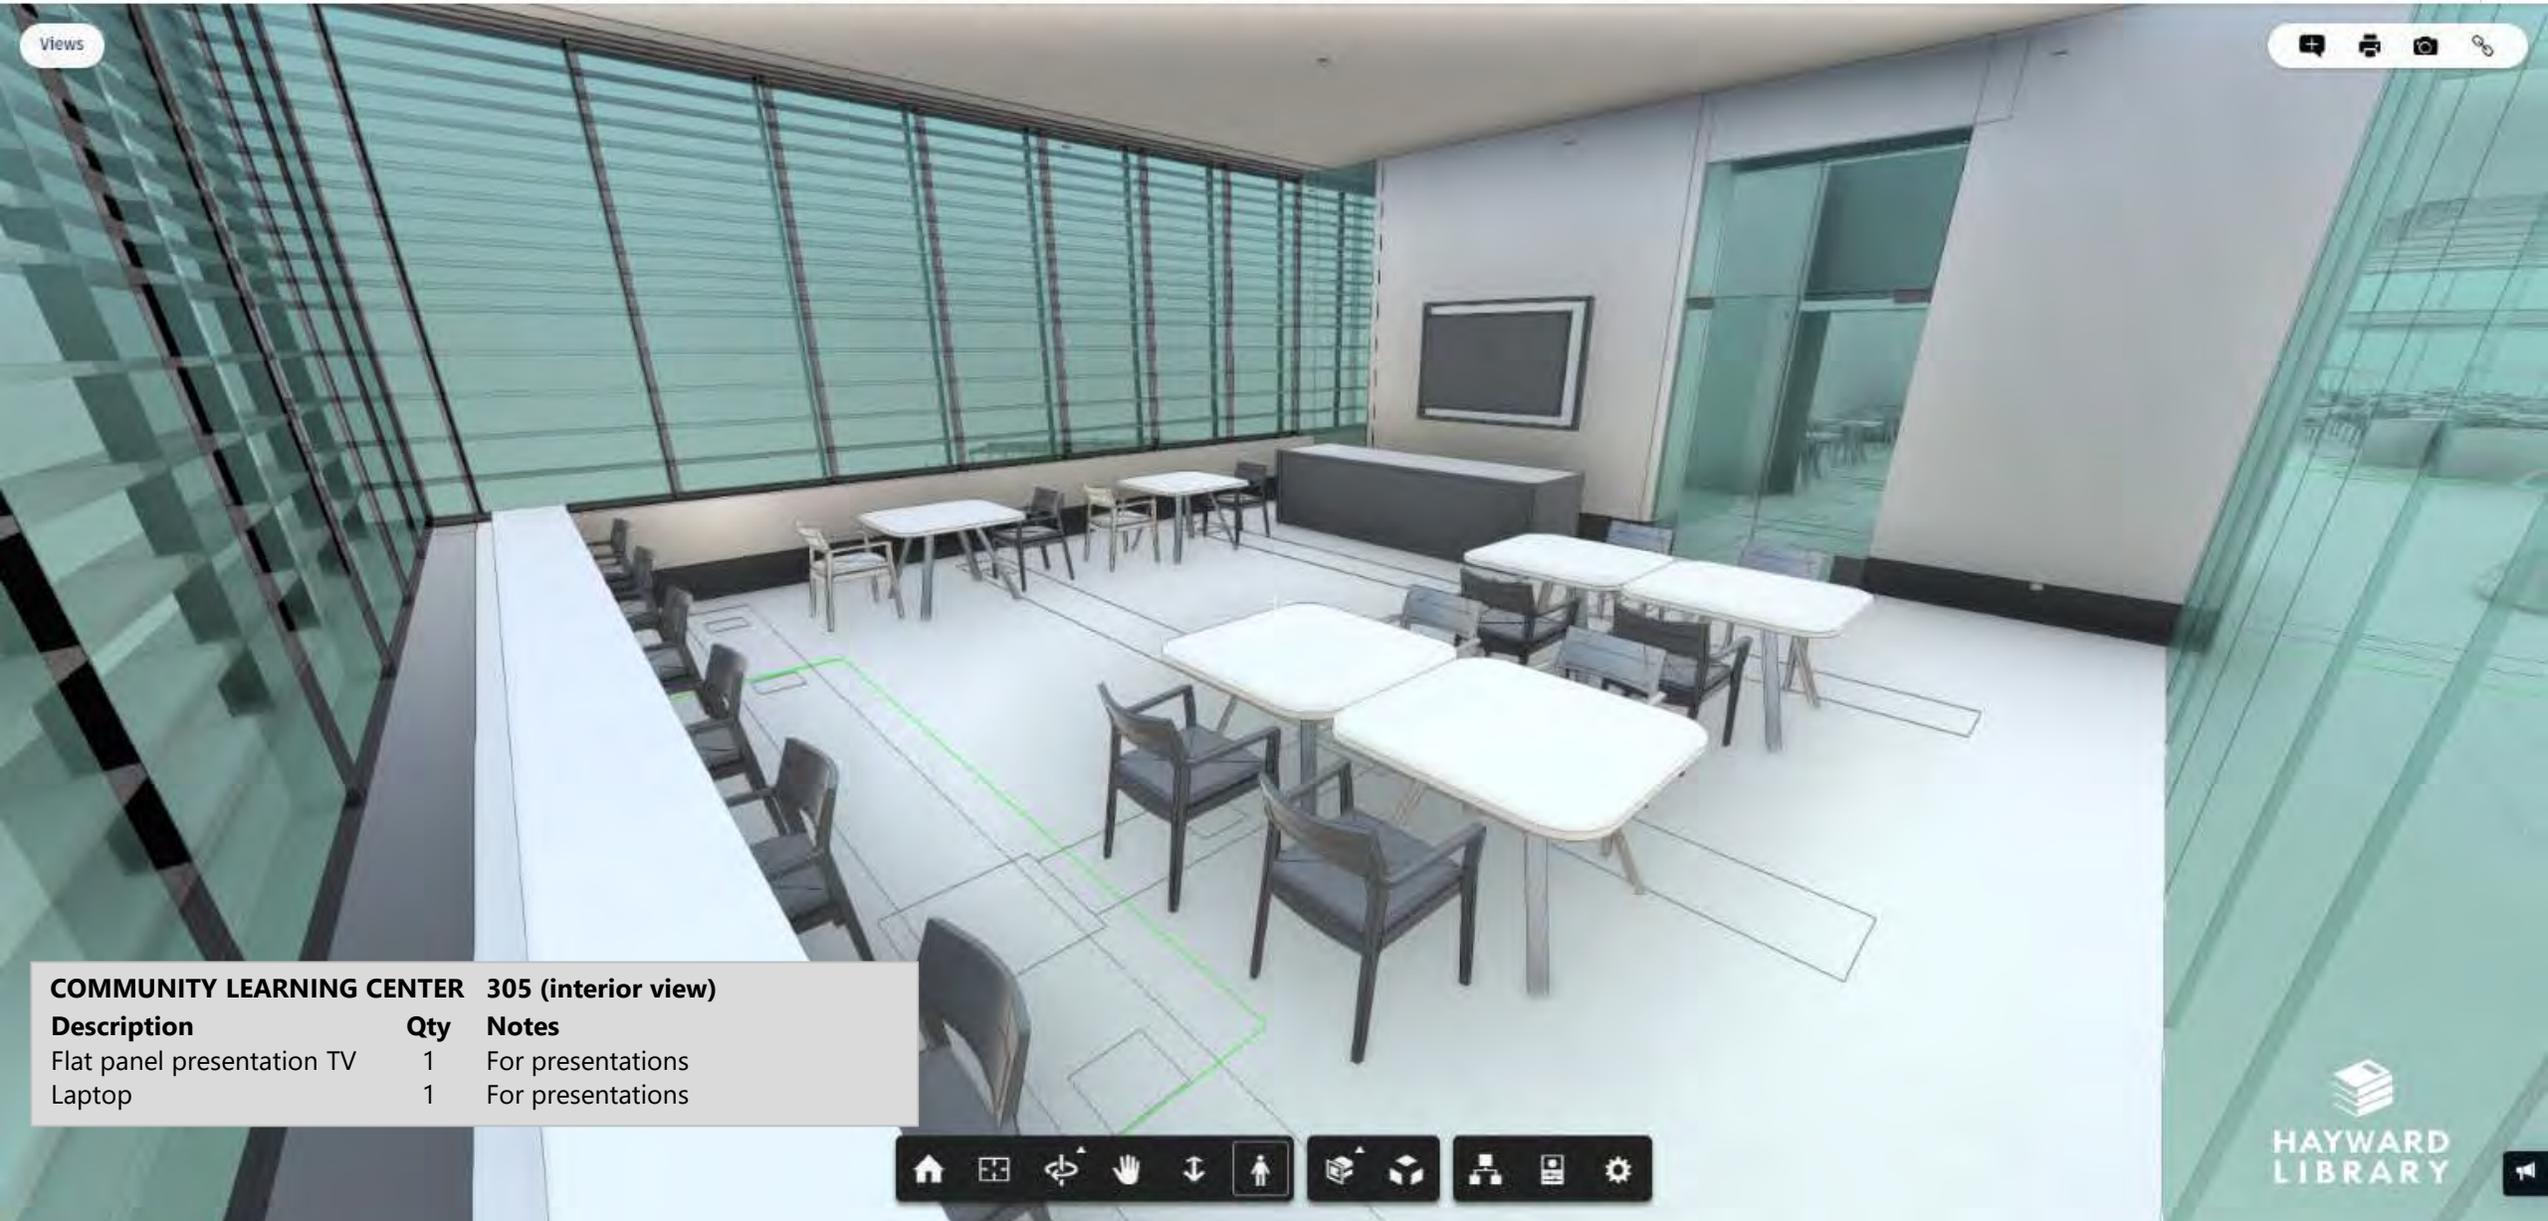


**COMMUNITY LEARNING CENTER 305 (interior view)**

Description	Qty	Notes
Flat panel presentation TV	1	For presentations
Laptop	1	For presentations



Views

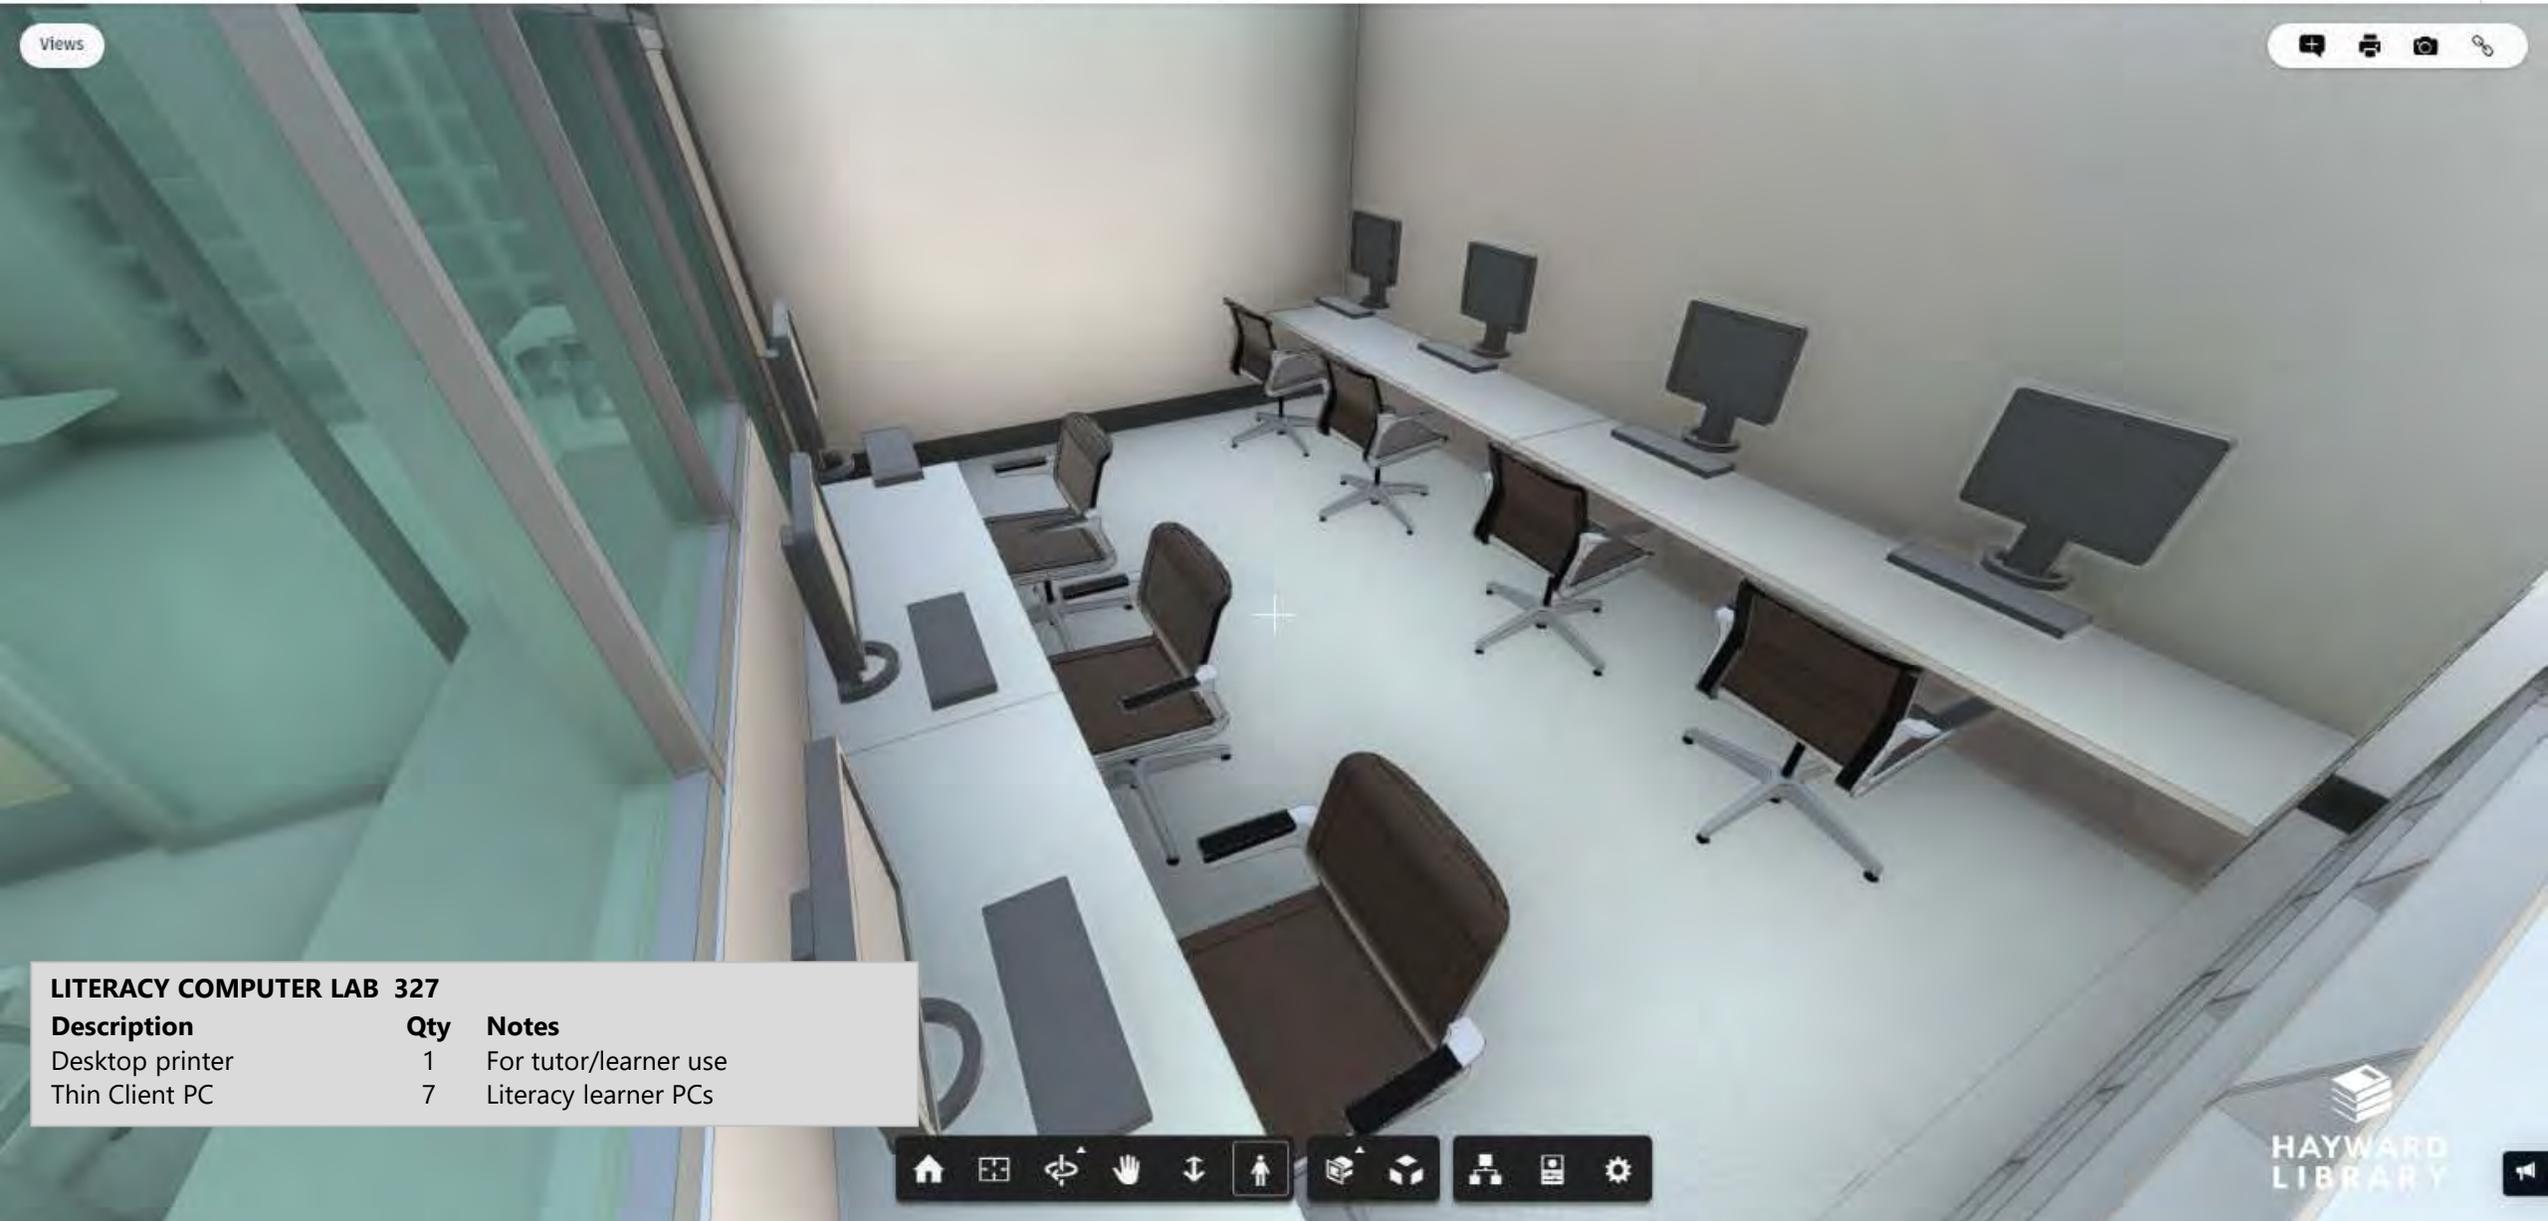 

**LITERACY COMPUTER LAB 327**

Description	Qty	Notes
Desktop printer	1	For tutor/learner use
Thin Client PC	7	Literacy learner PCs

