


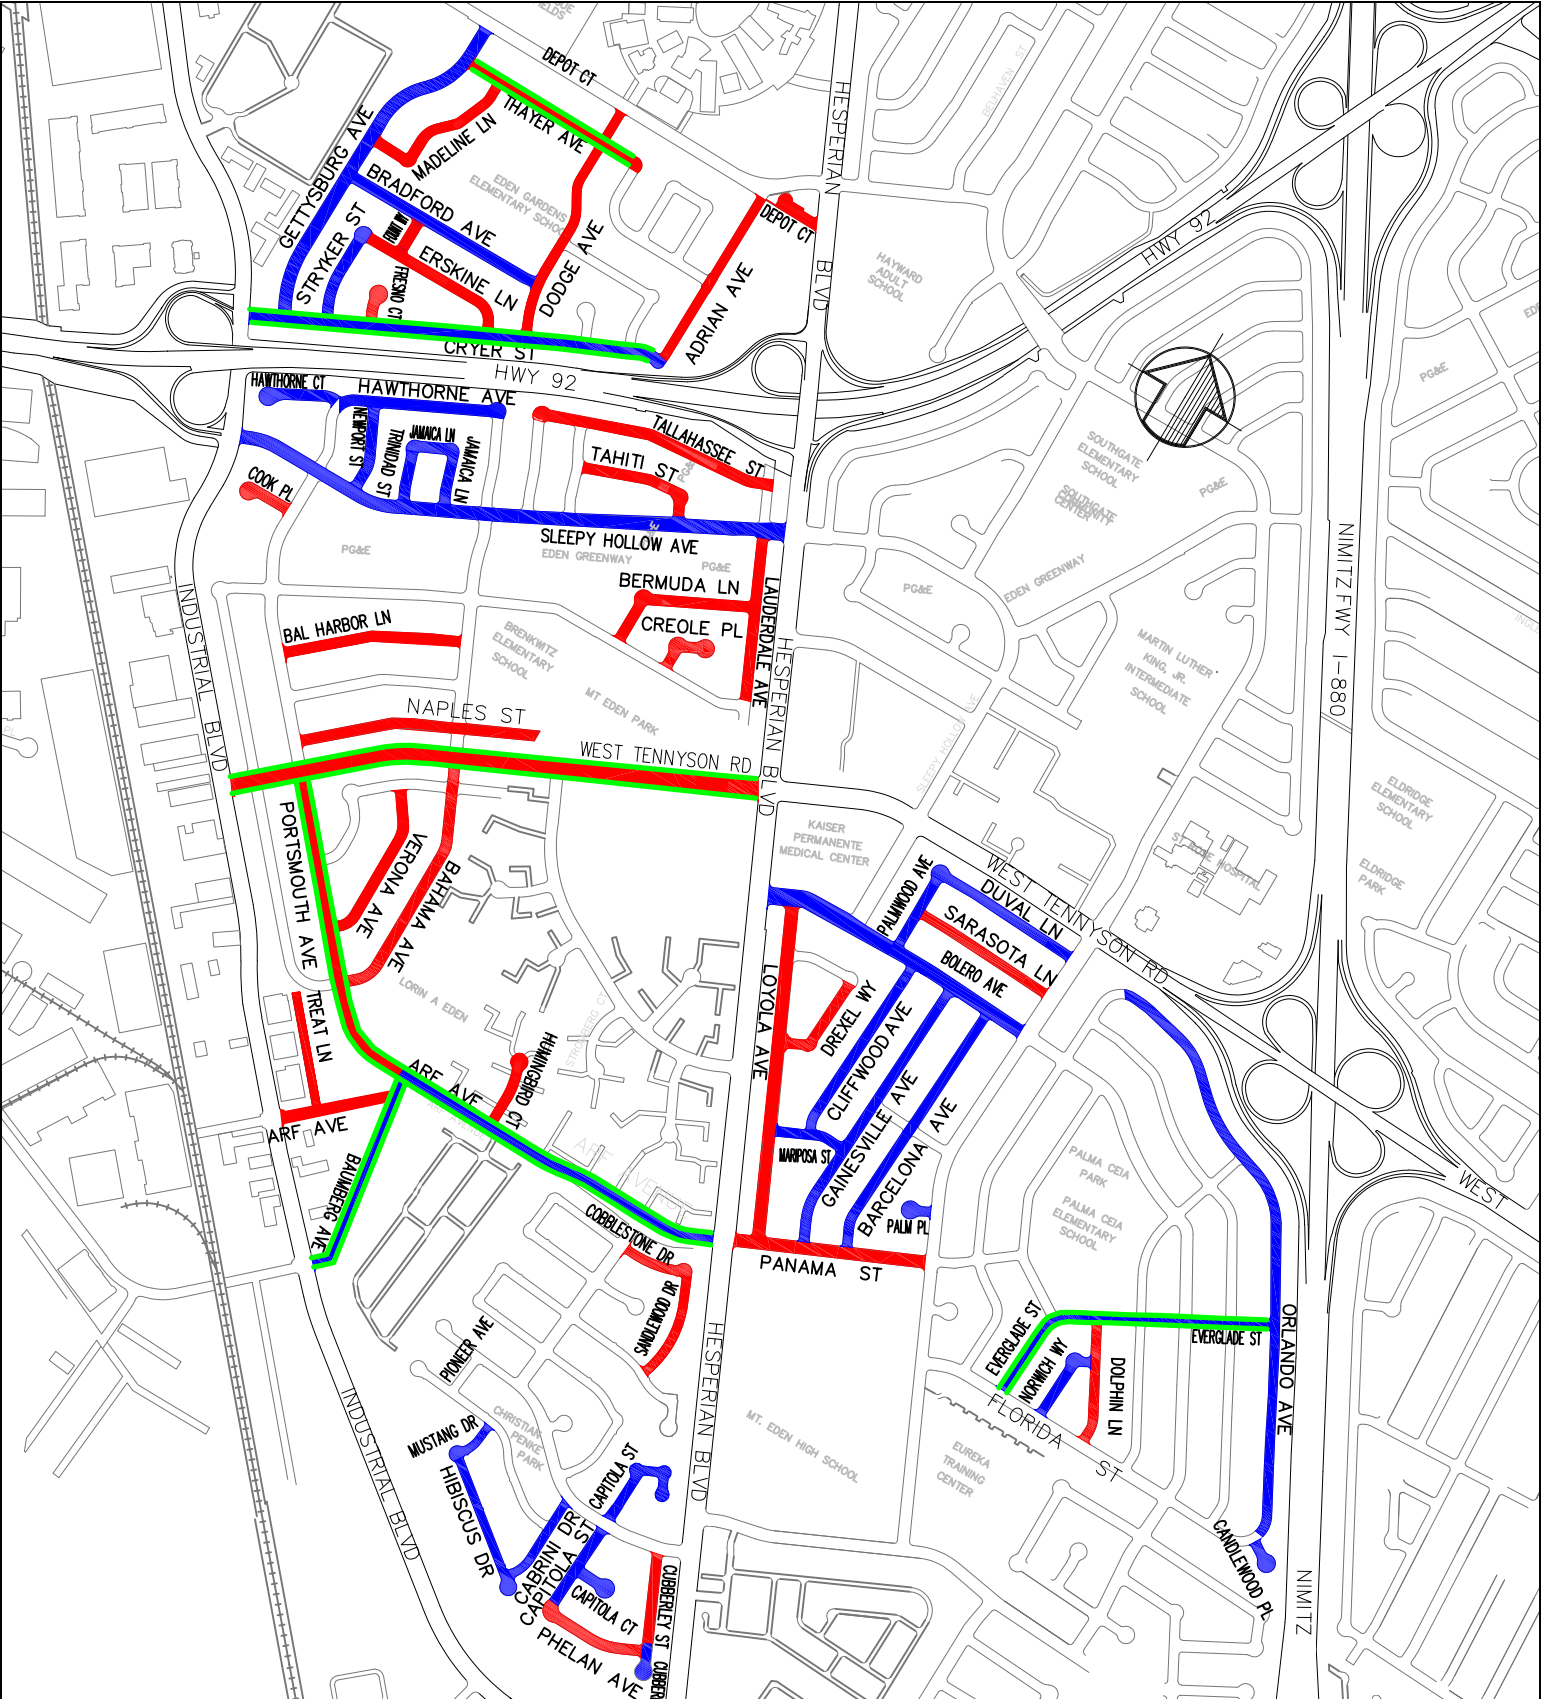






FY24 PAVEMENT IMPROVEMENT PROJECT
PROJECT NO. 05242



PAVEMENT REHABILITATION

PREVENTIVE MAINTENANCE

BIKE LANE



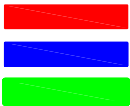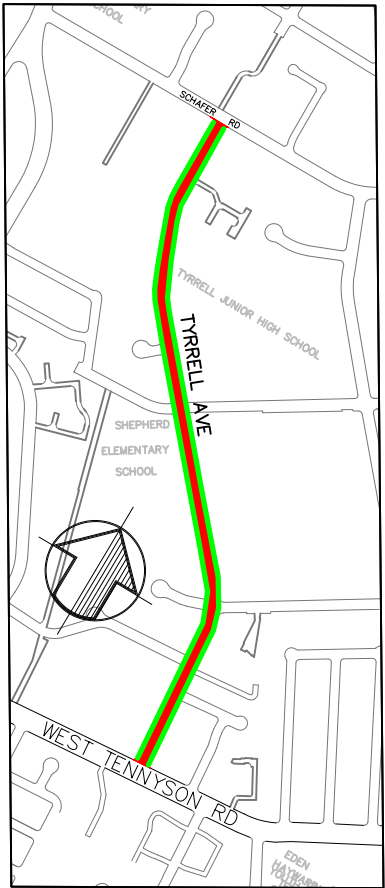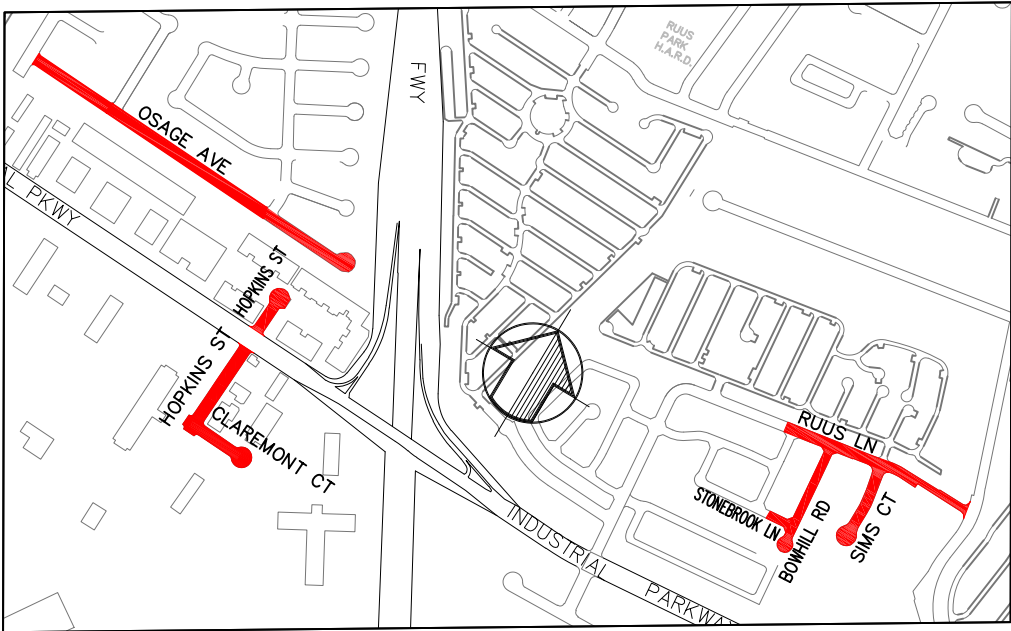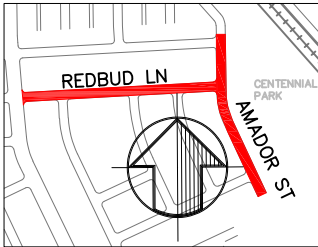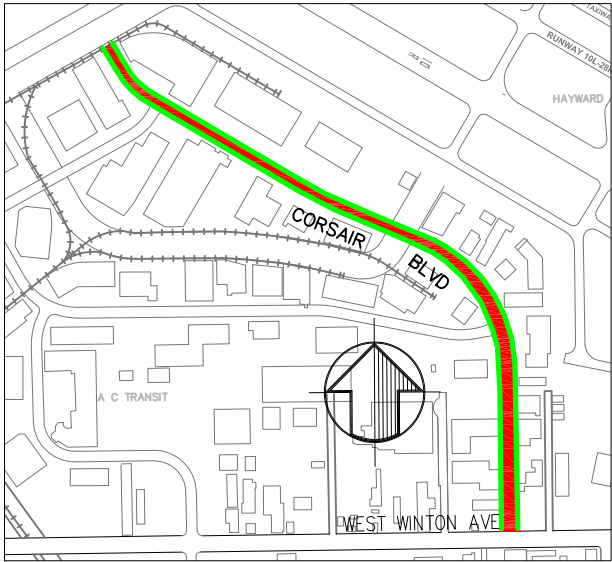

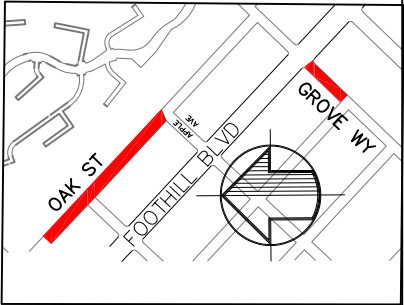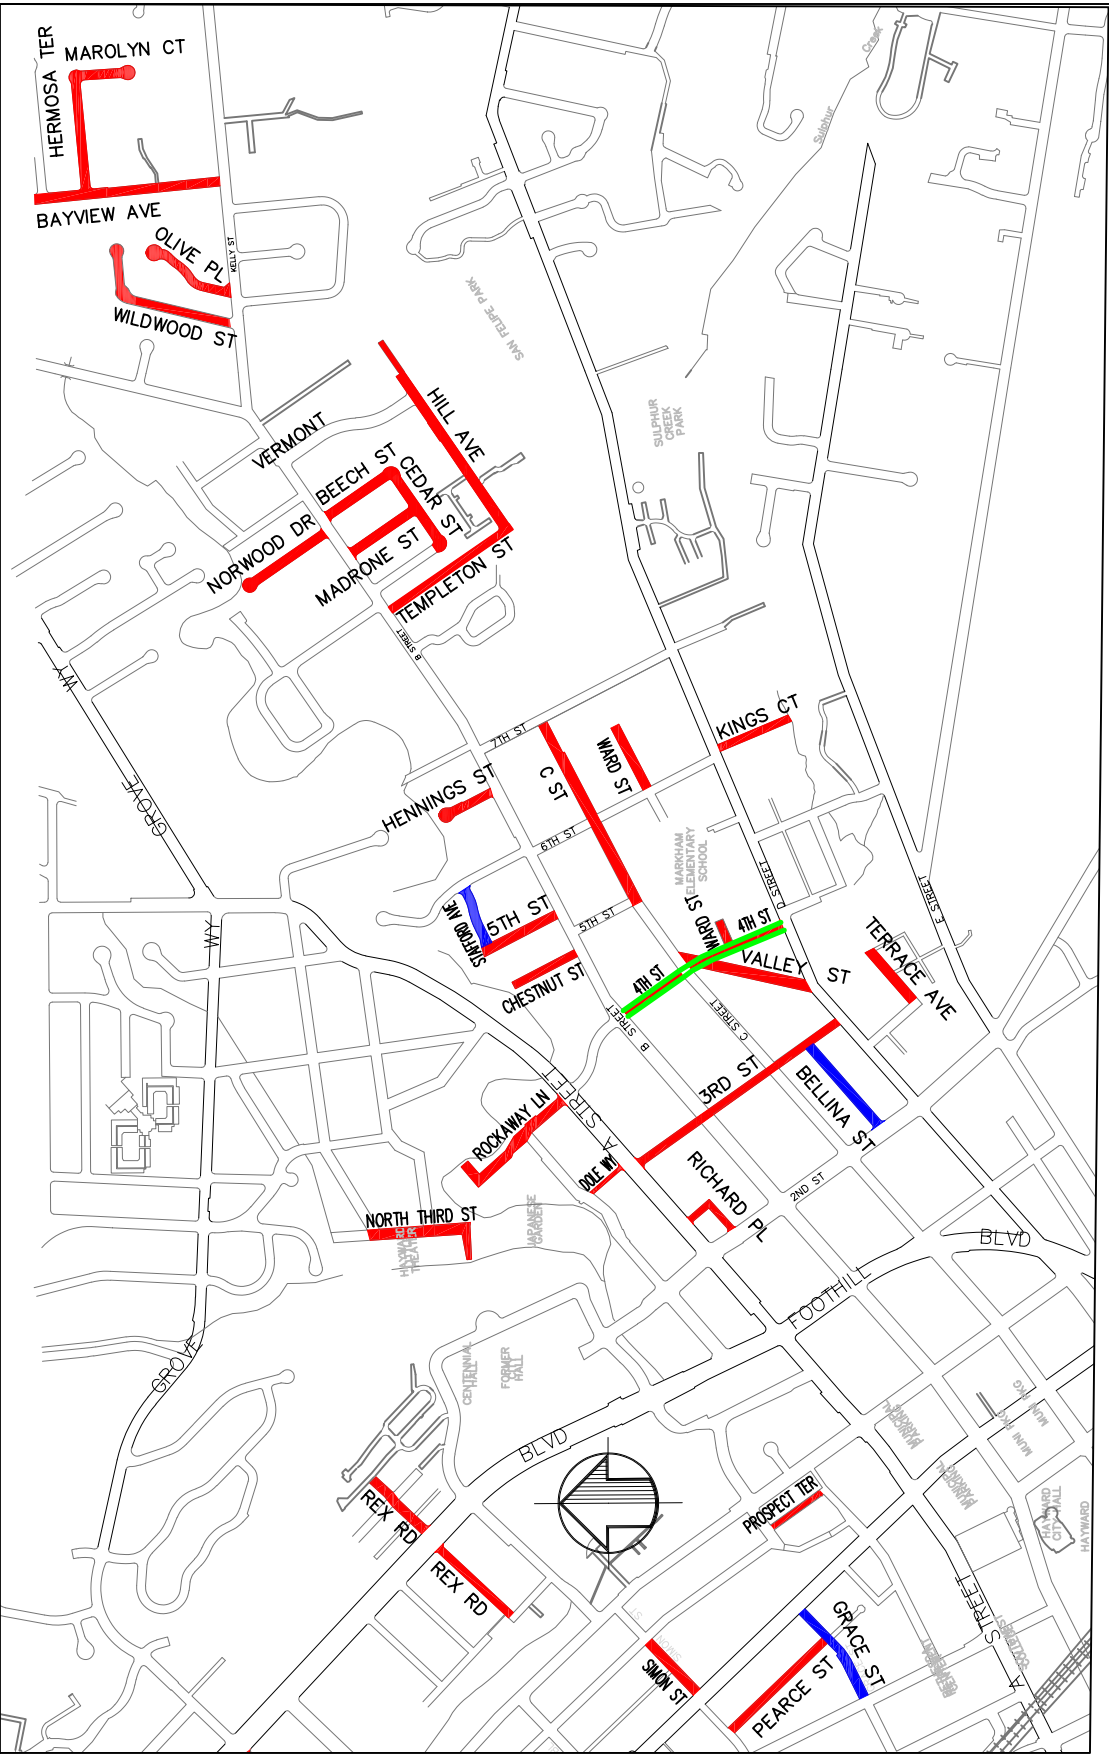

FY24 PAVEMENT IMPROVEMENT PROJECT
PROJECT NO. 05242

PAVEMENT REHABILITATION

PREVENTIVE MAINTENANCE

BIKE LANE

