



MATCHLINE A-A - SEE BELOW LEFT

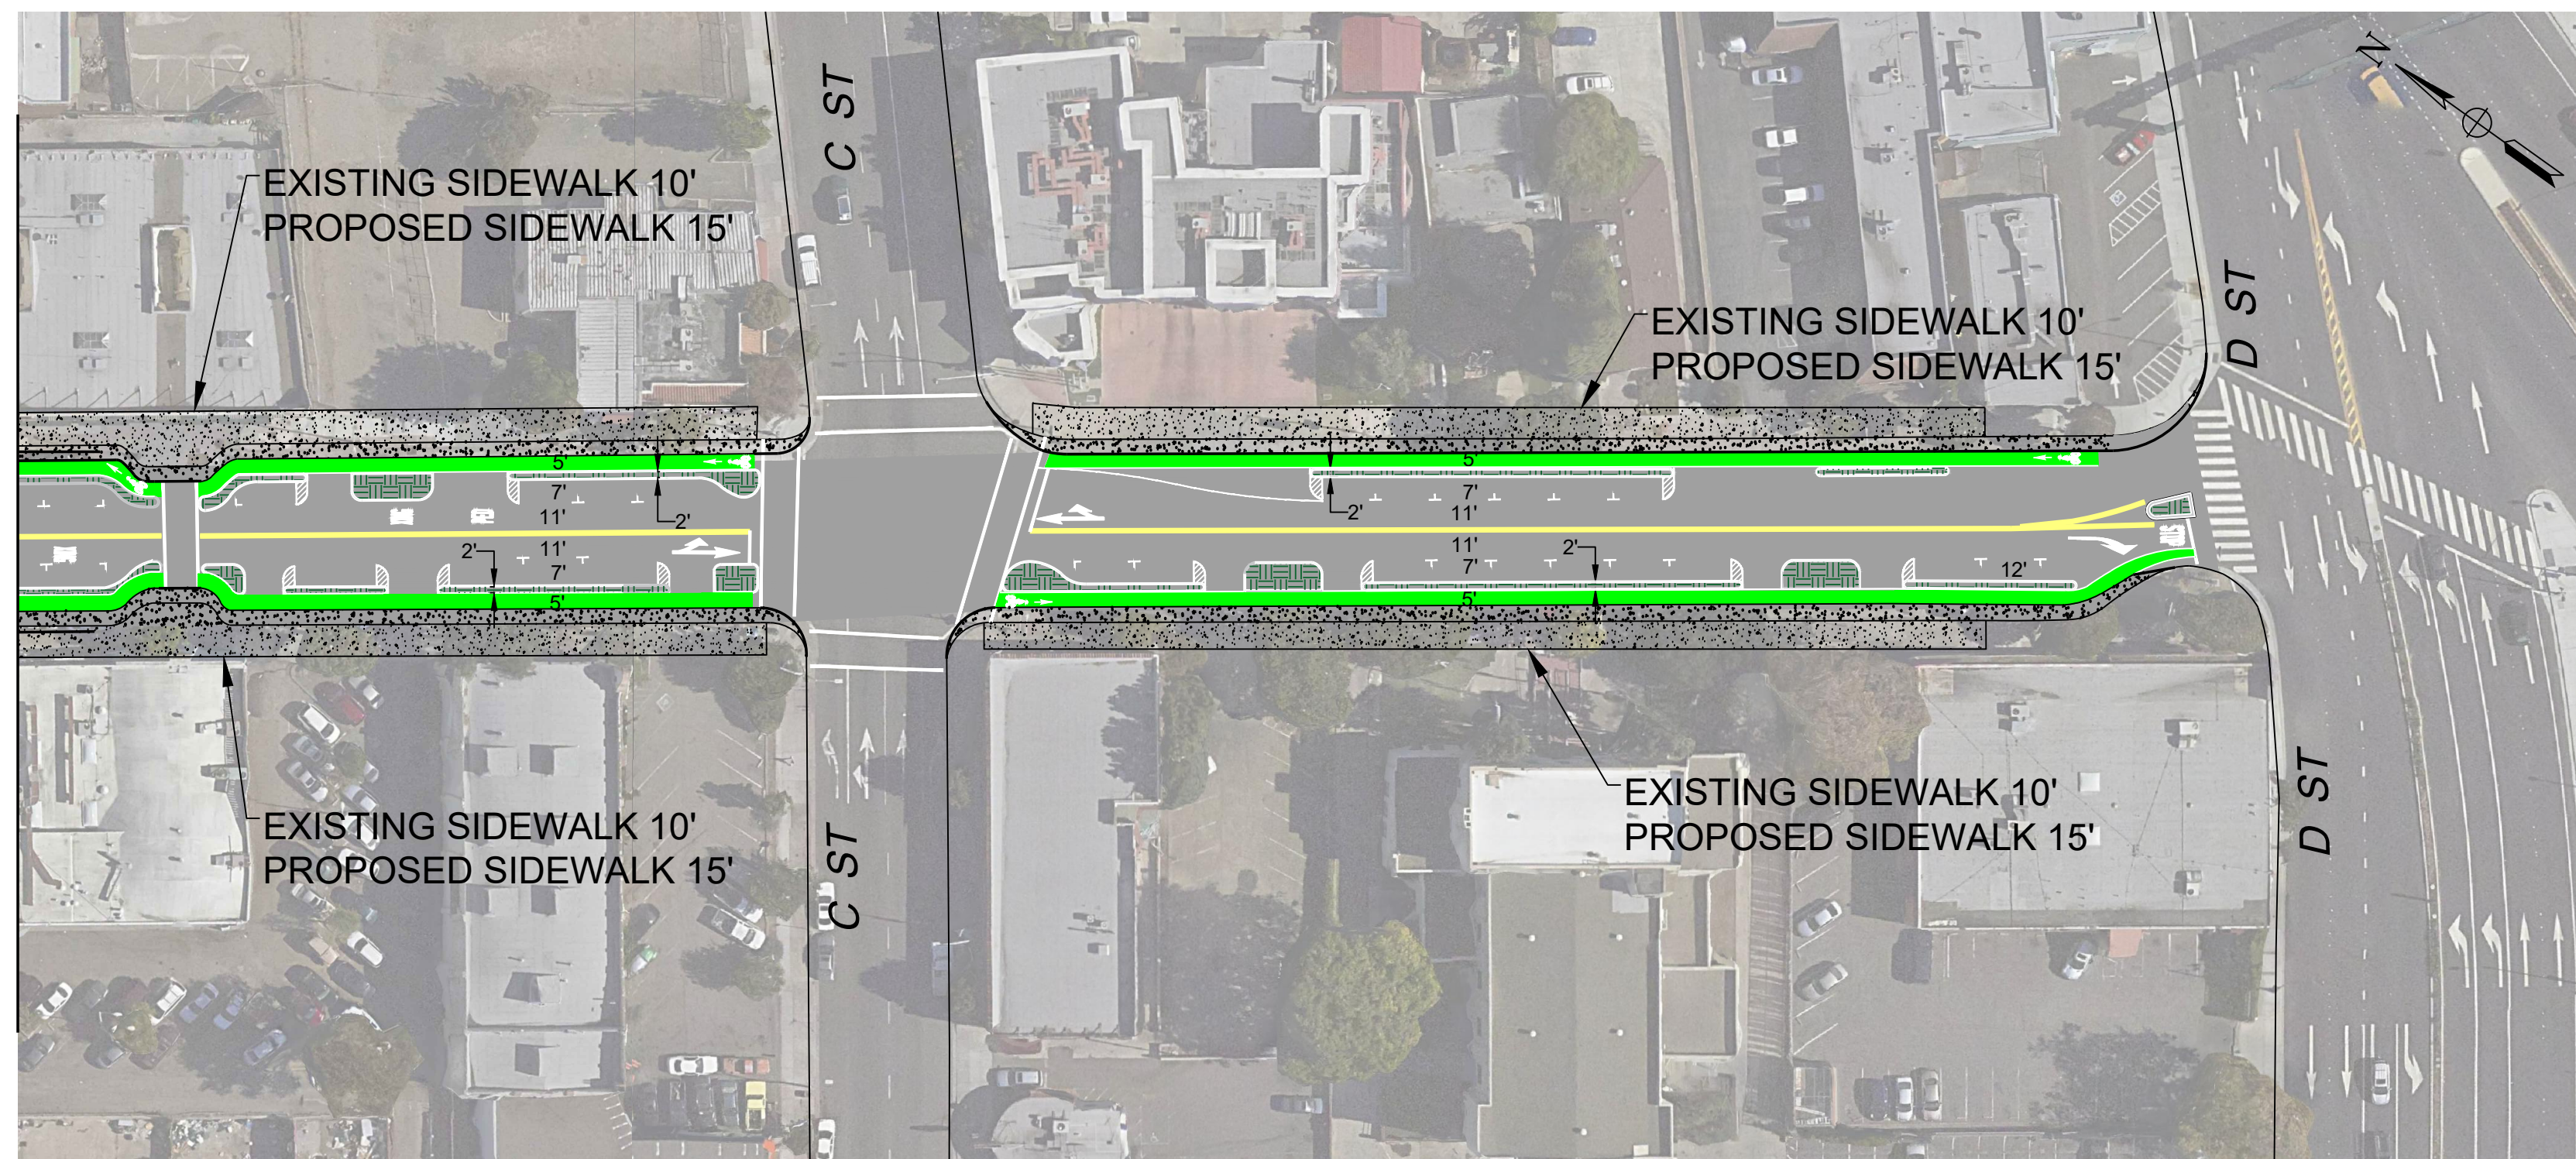

MATCHLINE A-A - SEE ABOVE RIGHT

PROPOSED CROSS SECTION

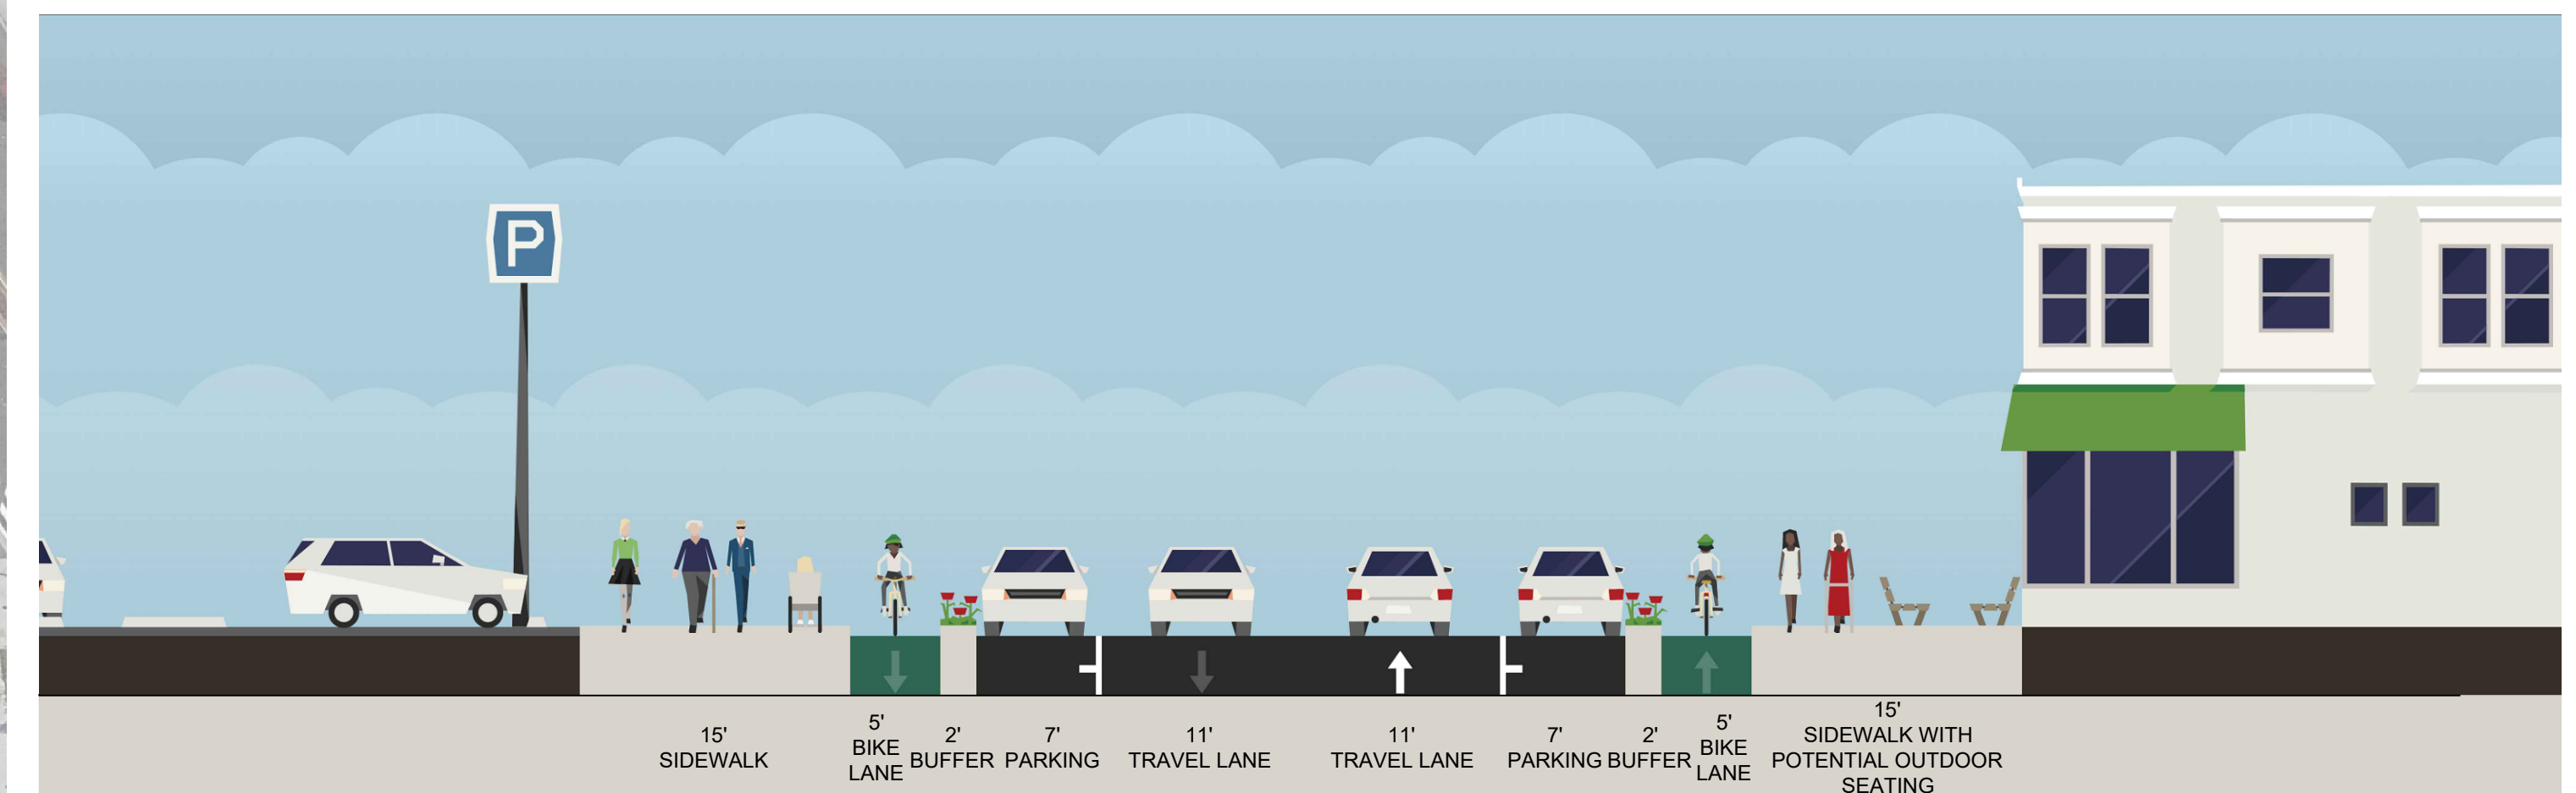

NOTE: CROSS SECTION IS BETWEEN A STREET AND B STREET.