



Option 1 – Split Program

Site Plan

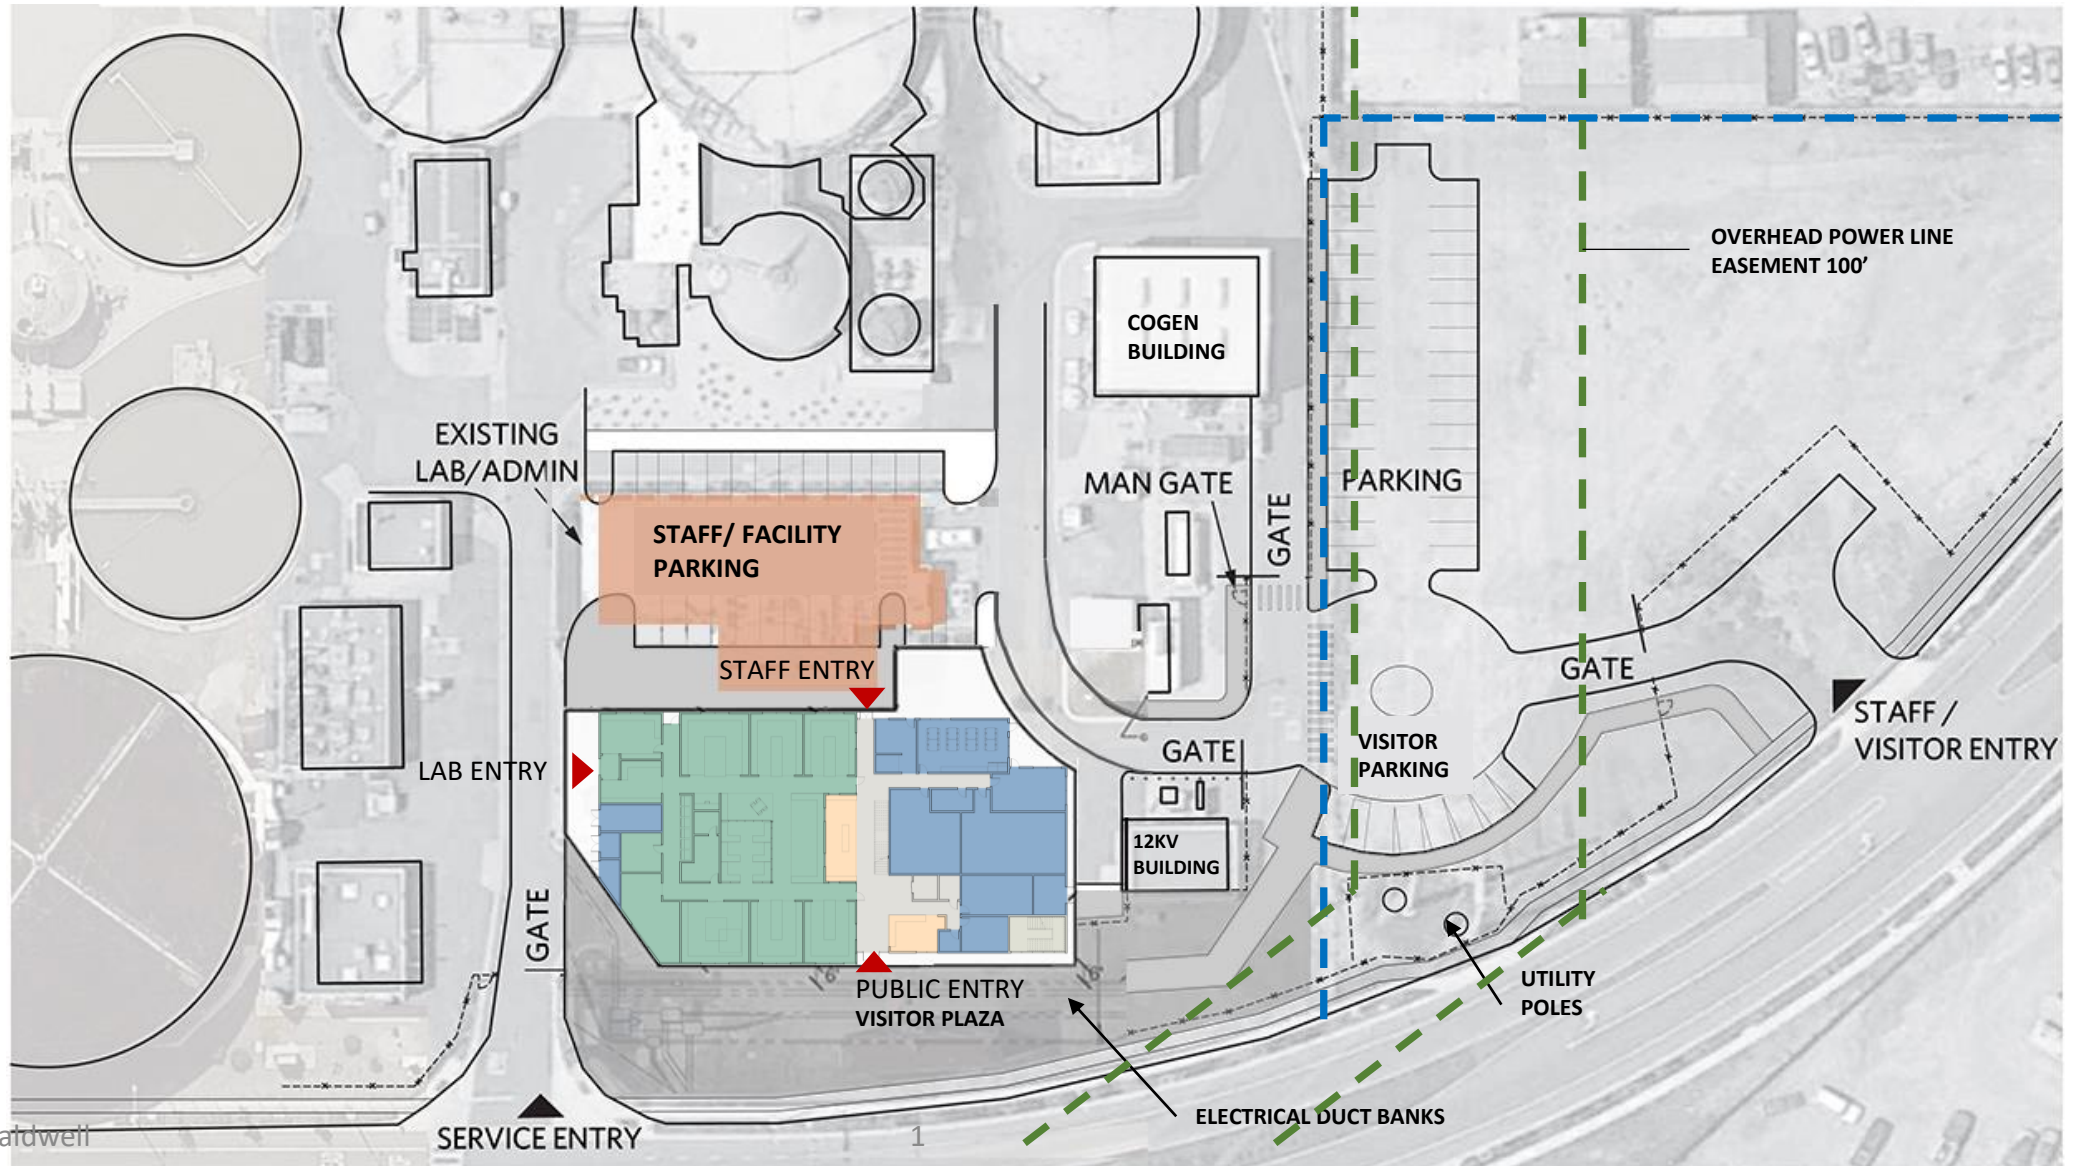

Option 2 – Consolidated Program


Site Plan

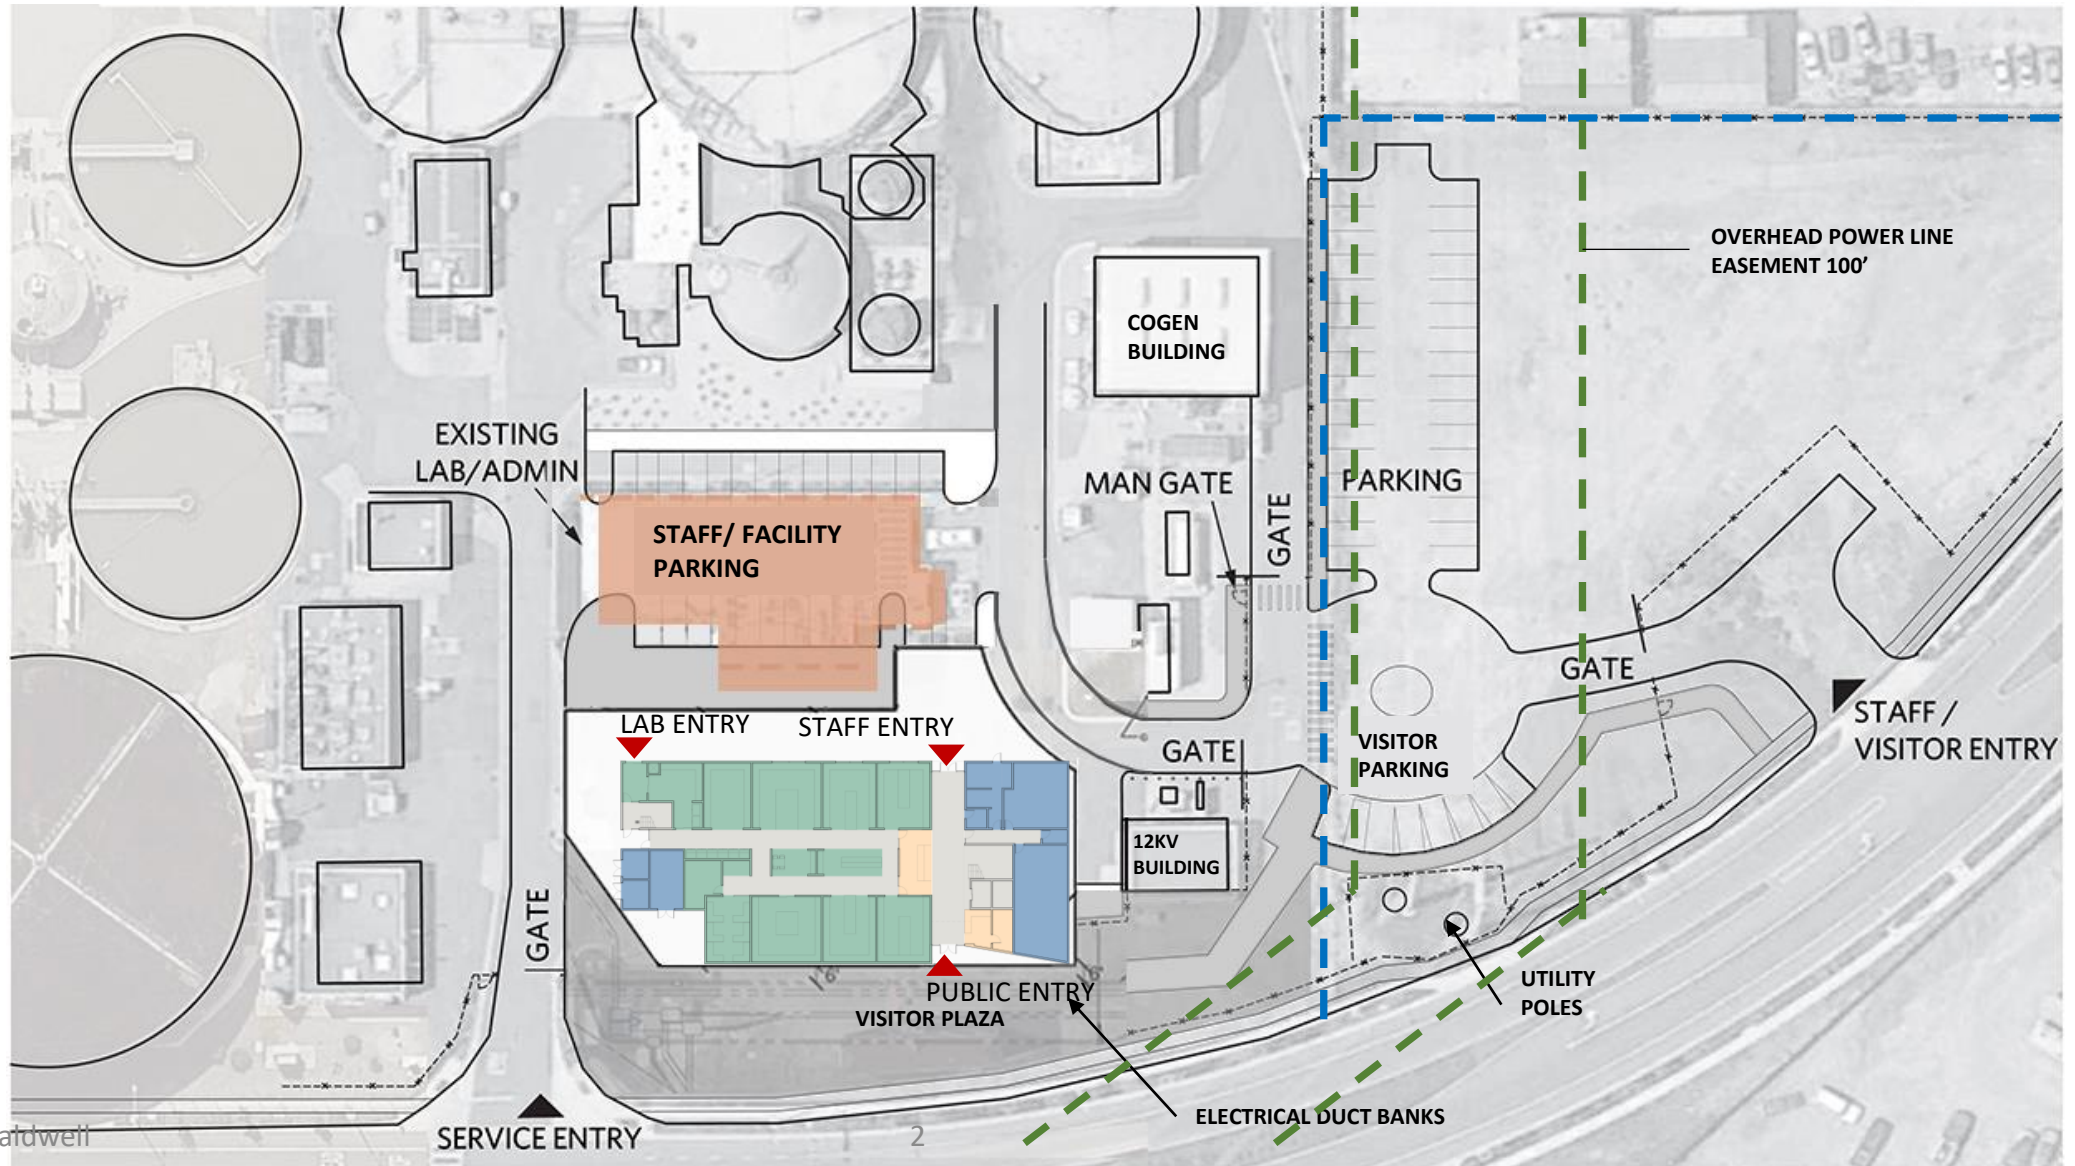

Option 1 – Split Program

First Floor Plan

15,100sf
20,900sf total

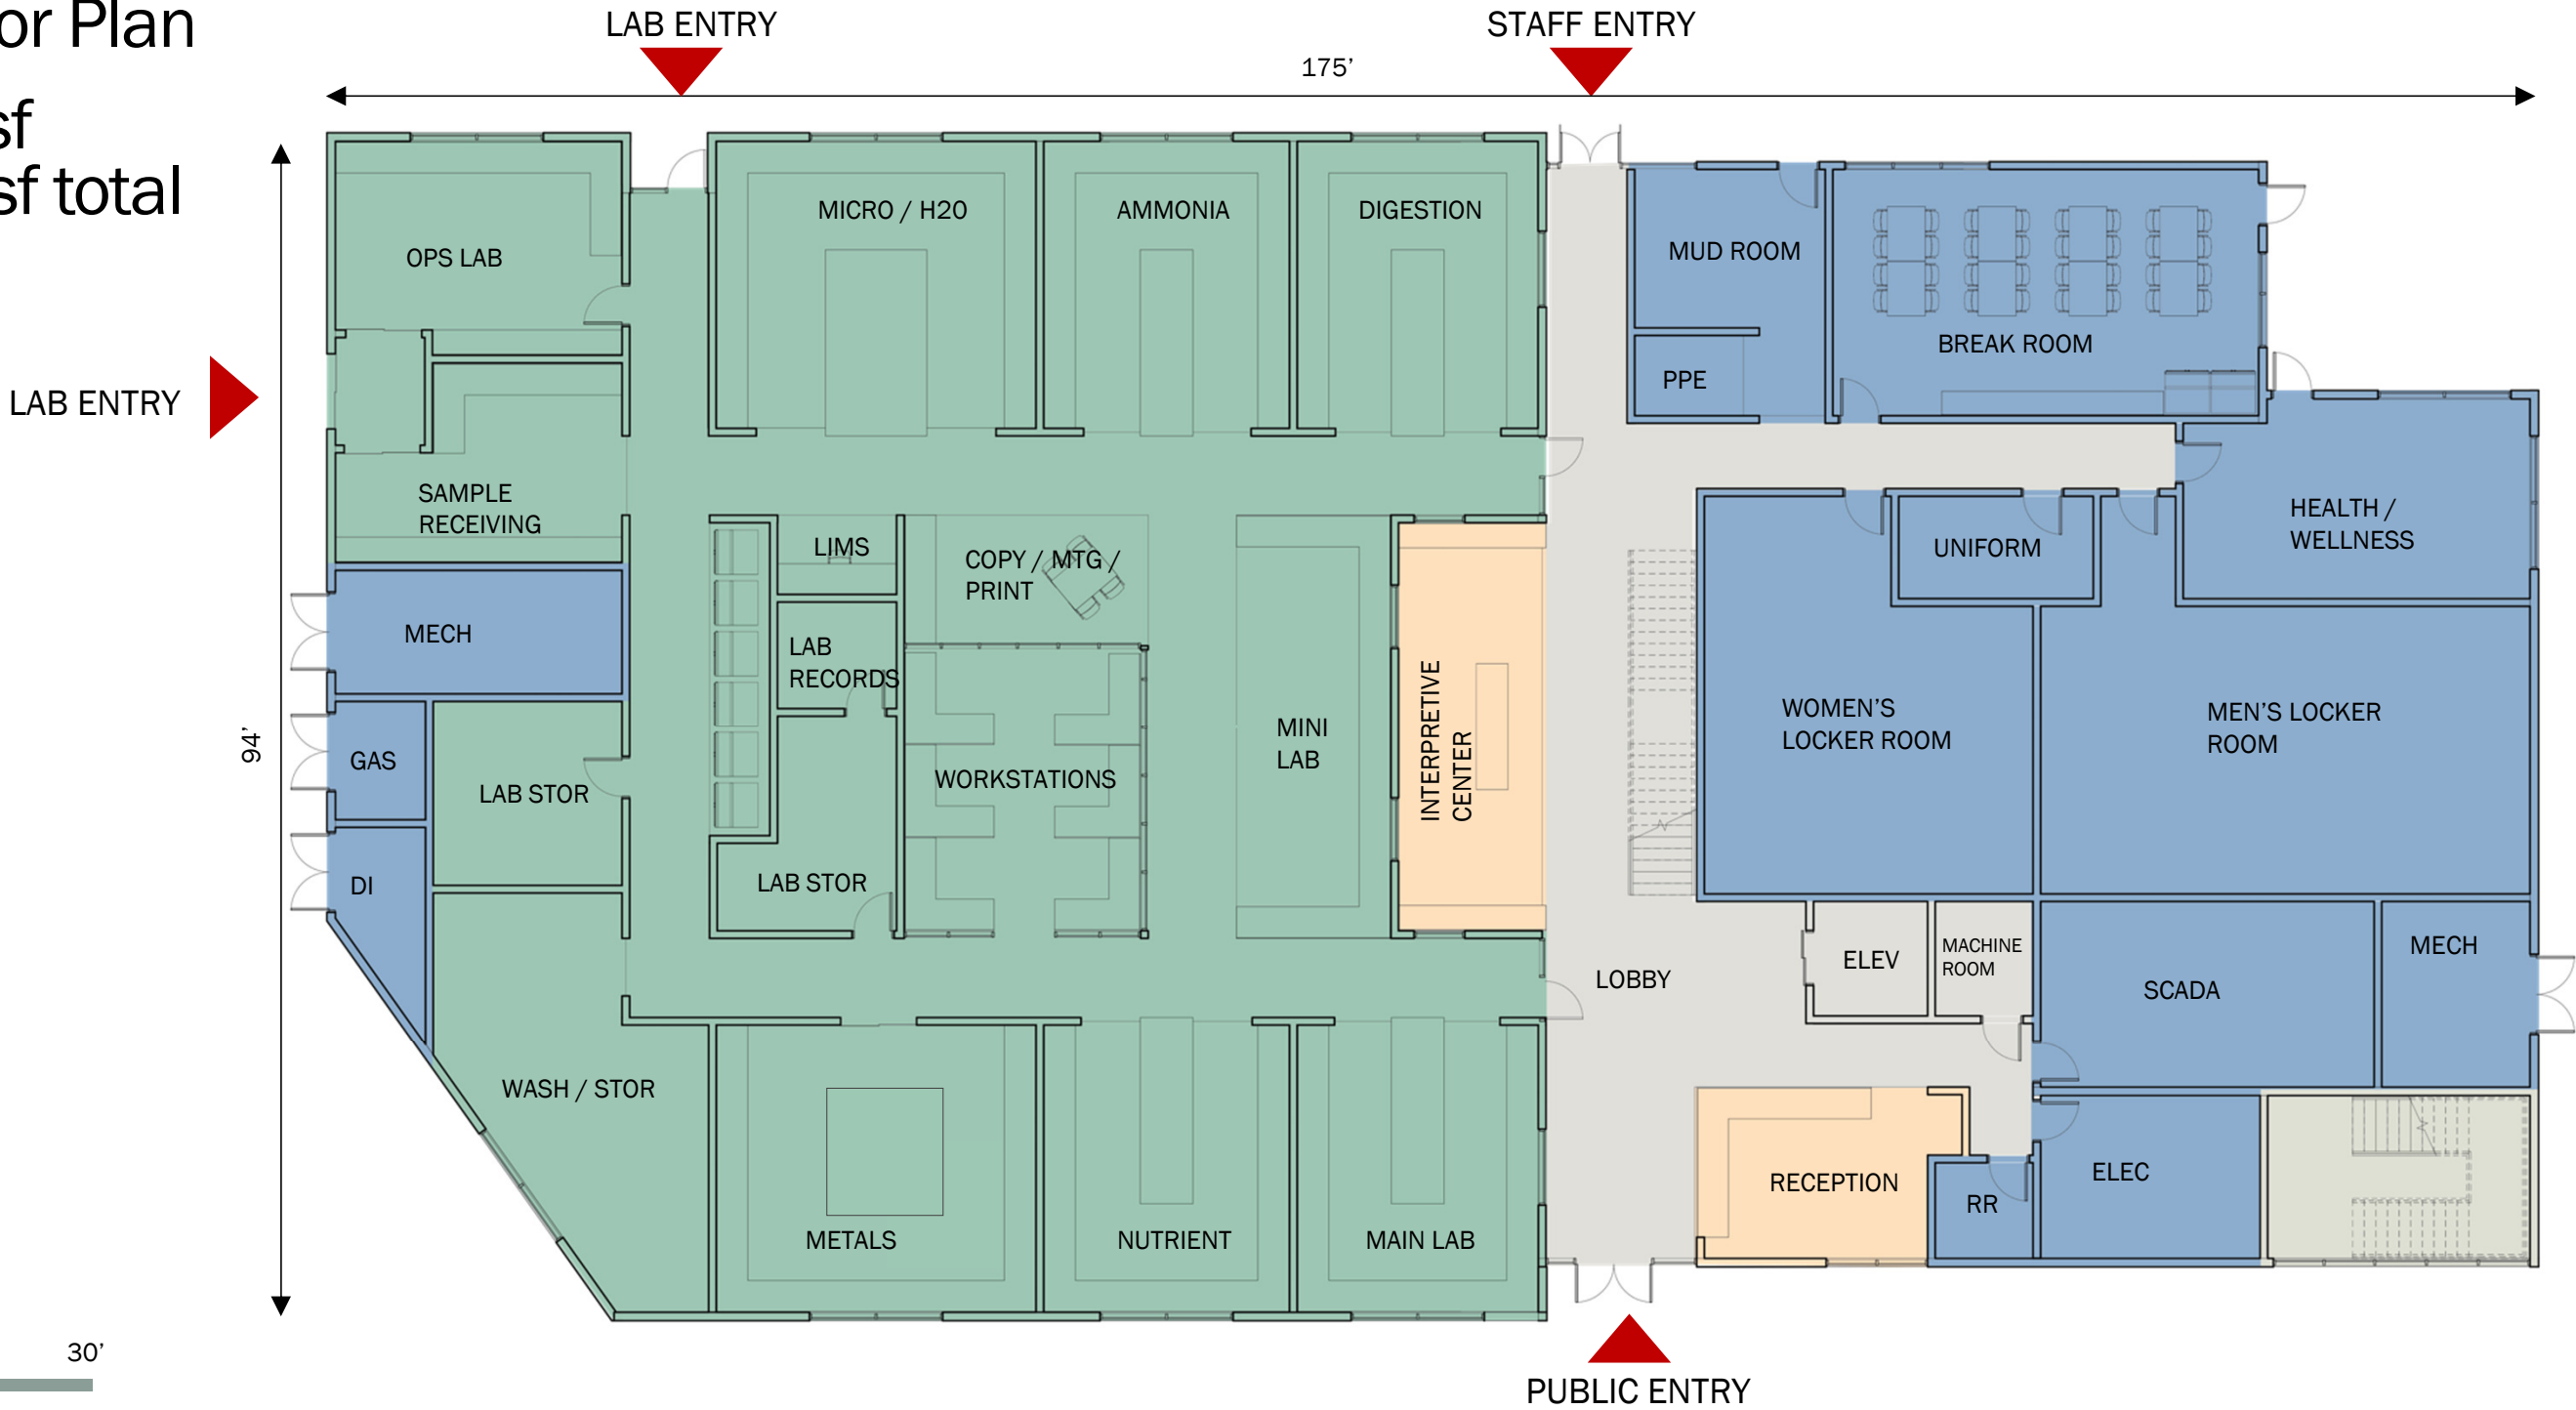

Option 1 – Split Program


Second Floor Plan

5,800sf
20,900sf total




Option 1 – Split Program

View from Whitesell St.

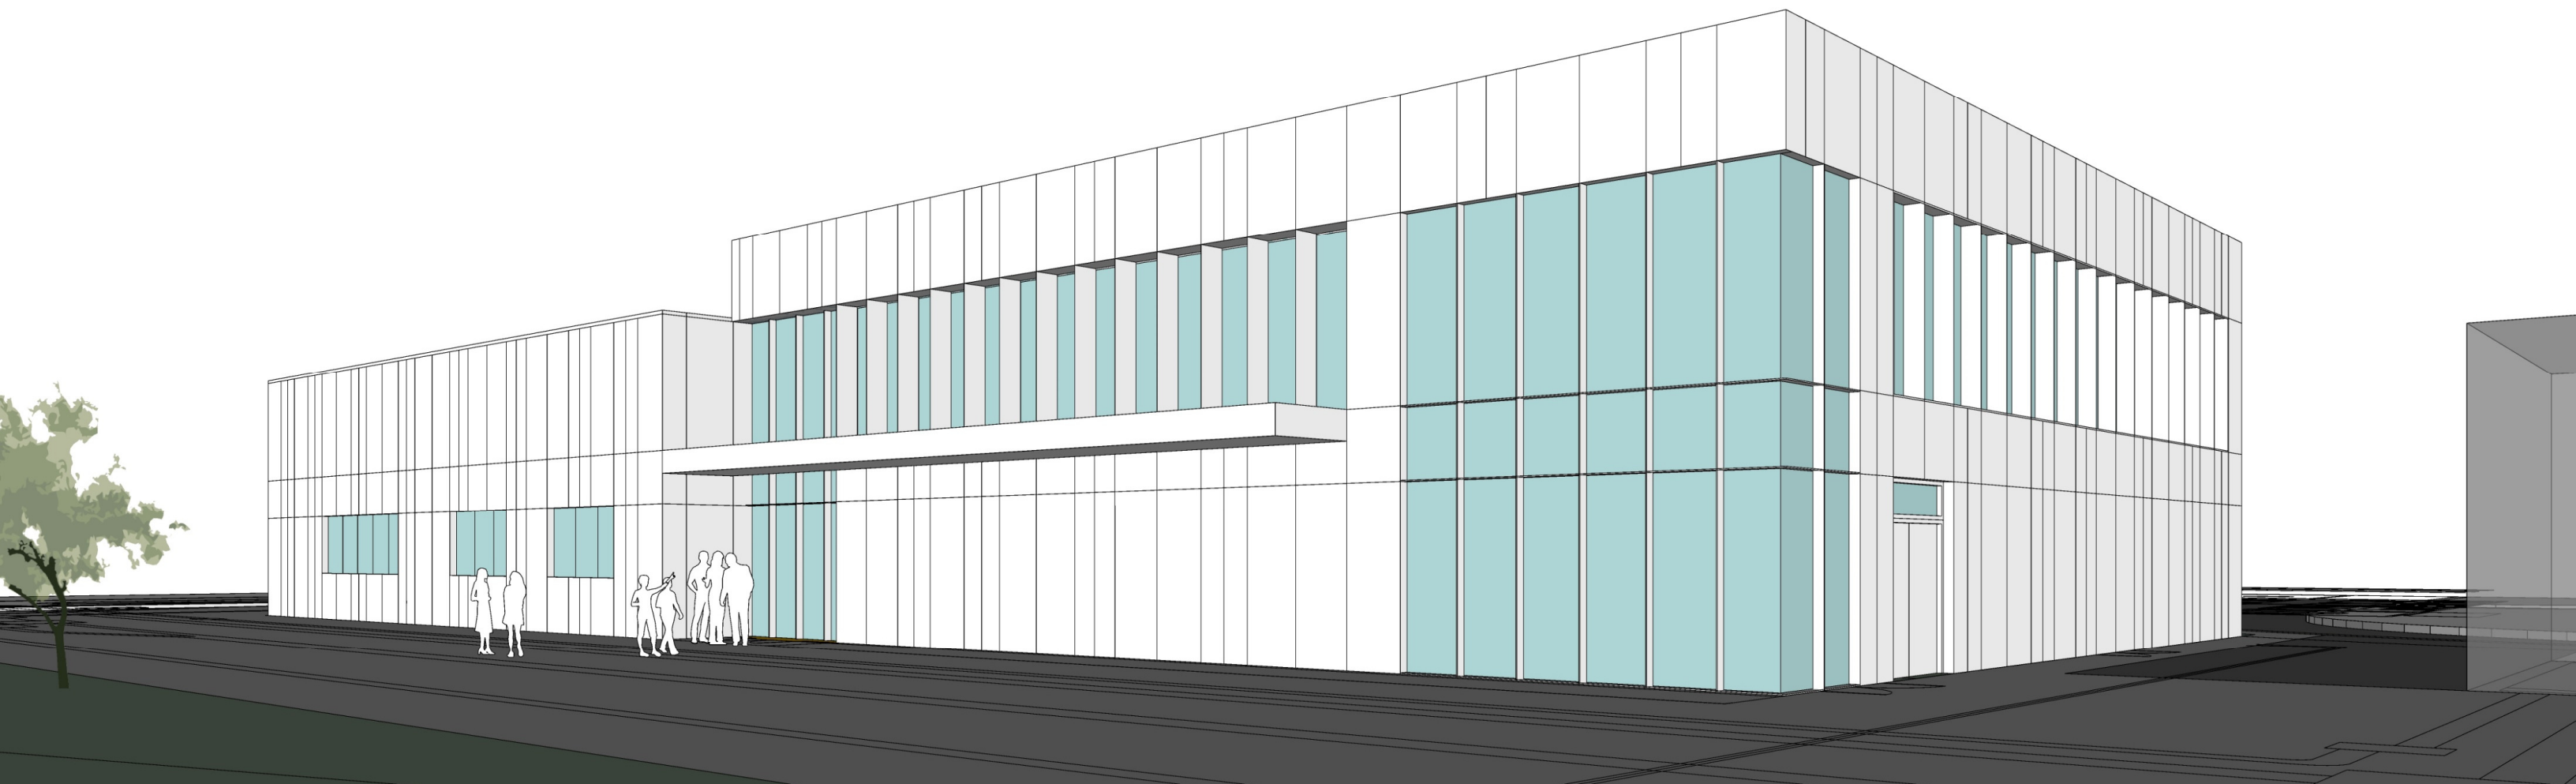


Option 1 – Split Program

View from Plant

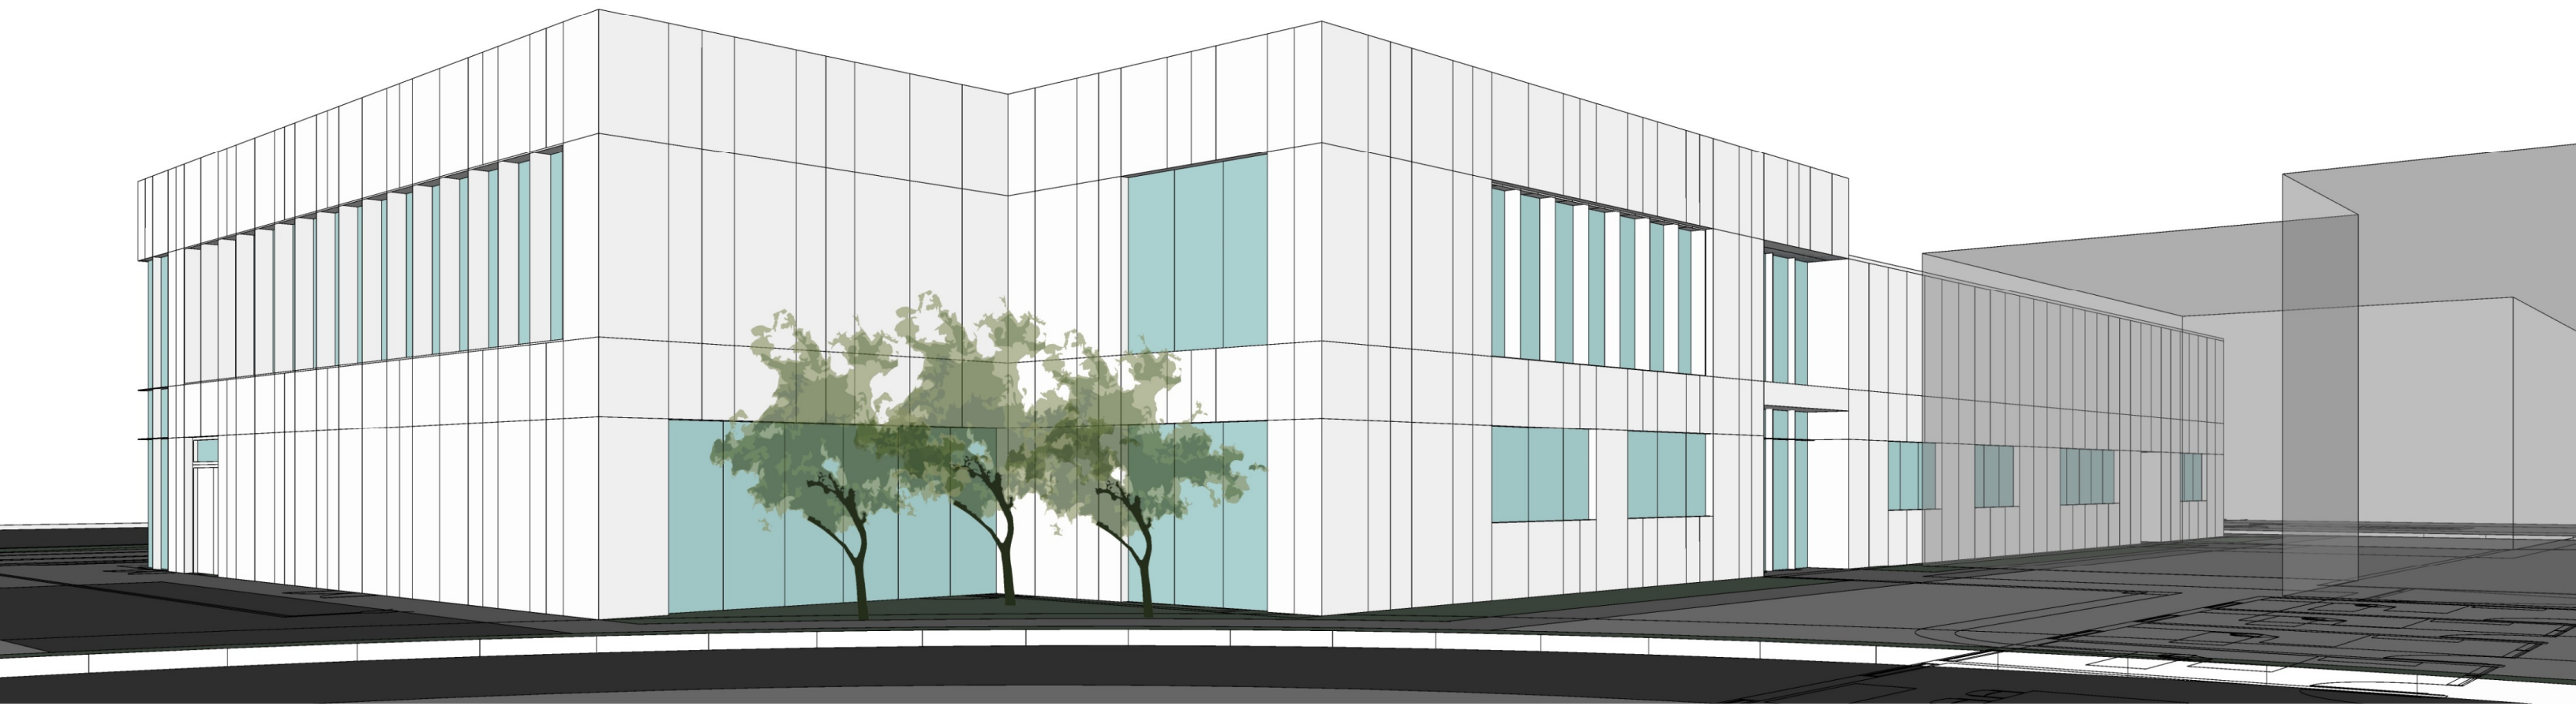

Option 1 – Split Program


View from Whitesell St.

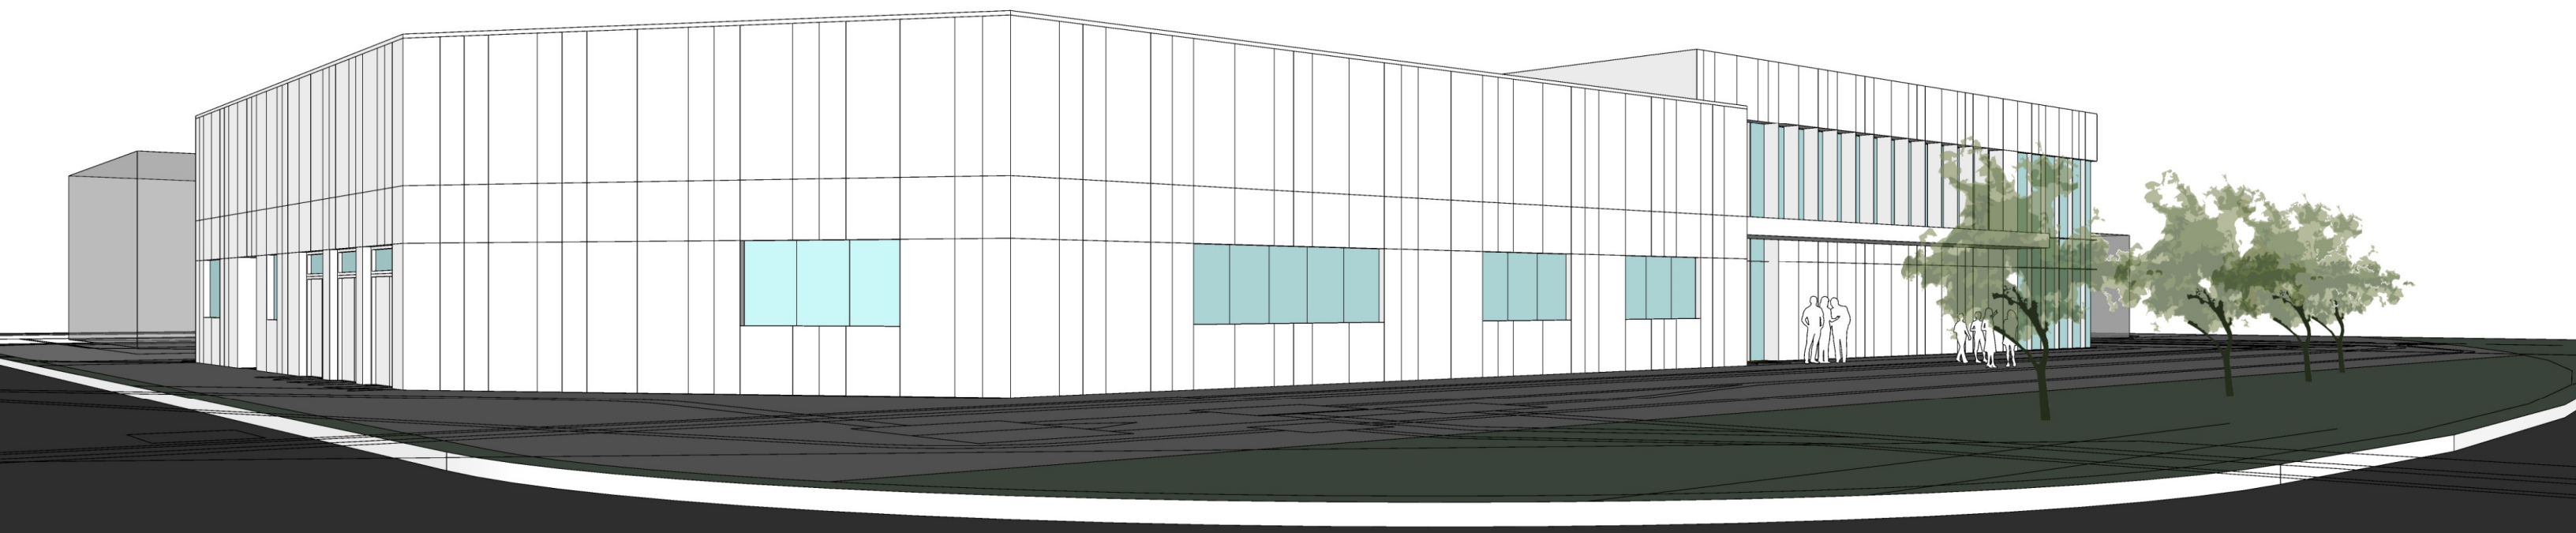

Option 2 – Consolidated Program

First Floor Plan

11,400sf
21,000sf total

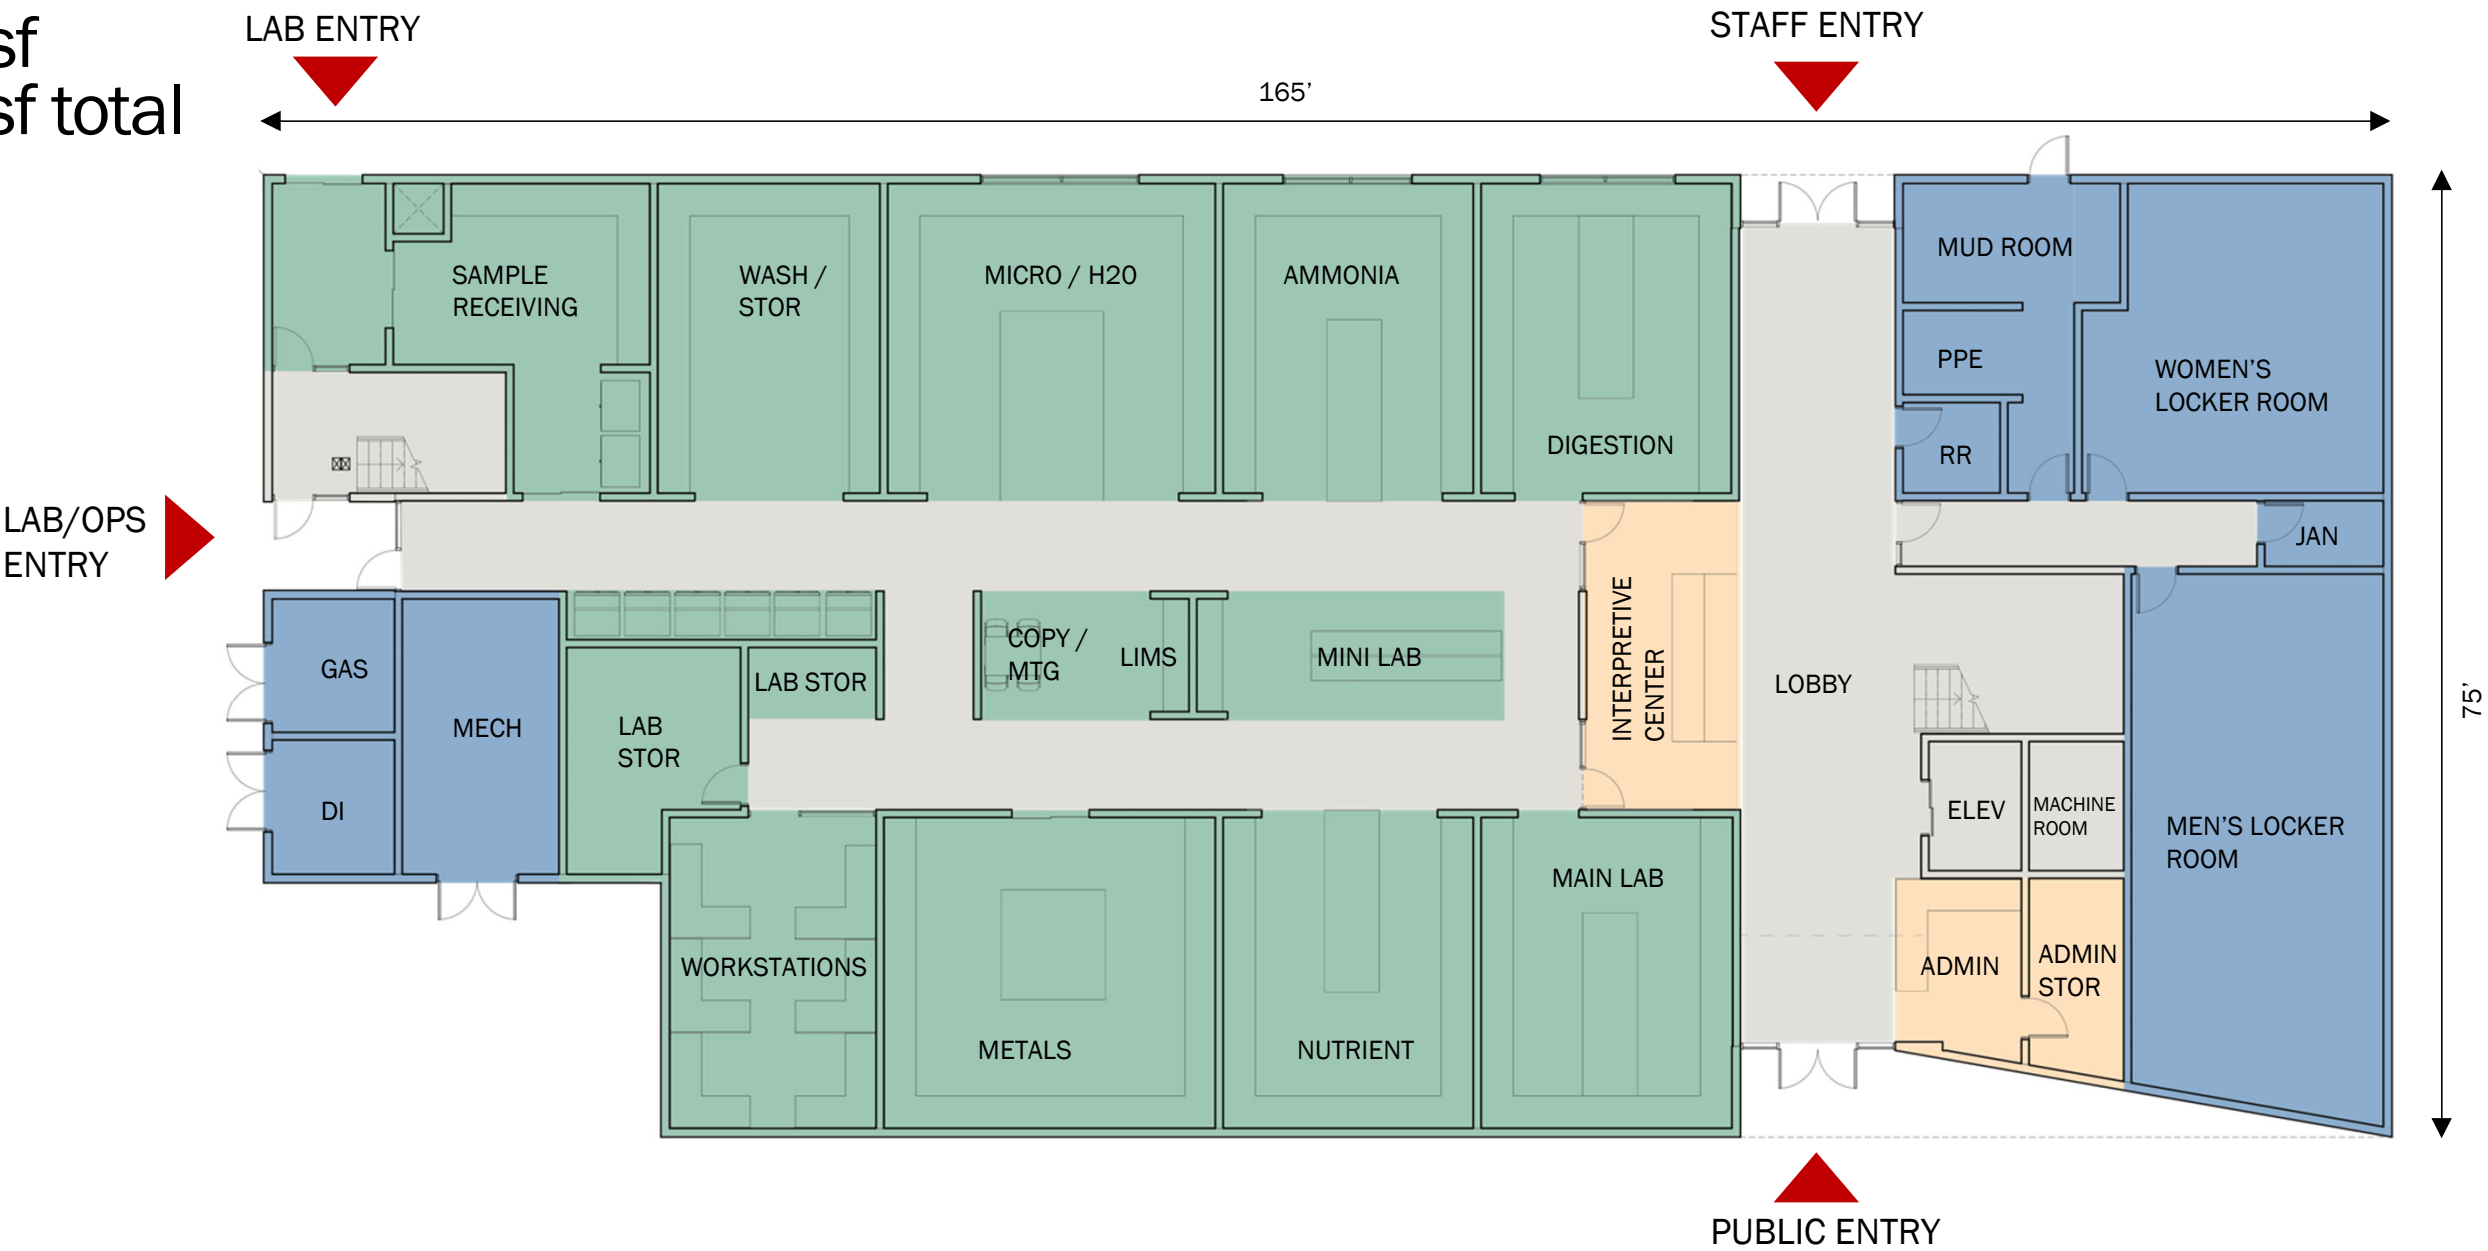

Option 2 – Consolidated Program

Second Floor Plan

9,600sf
21,000sf total




Option 2 – Consolidated Program

View from Whitesell St.




Option 2 – Consolidated Program

View from Plant

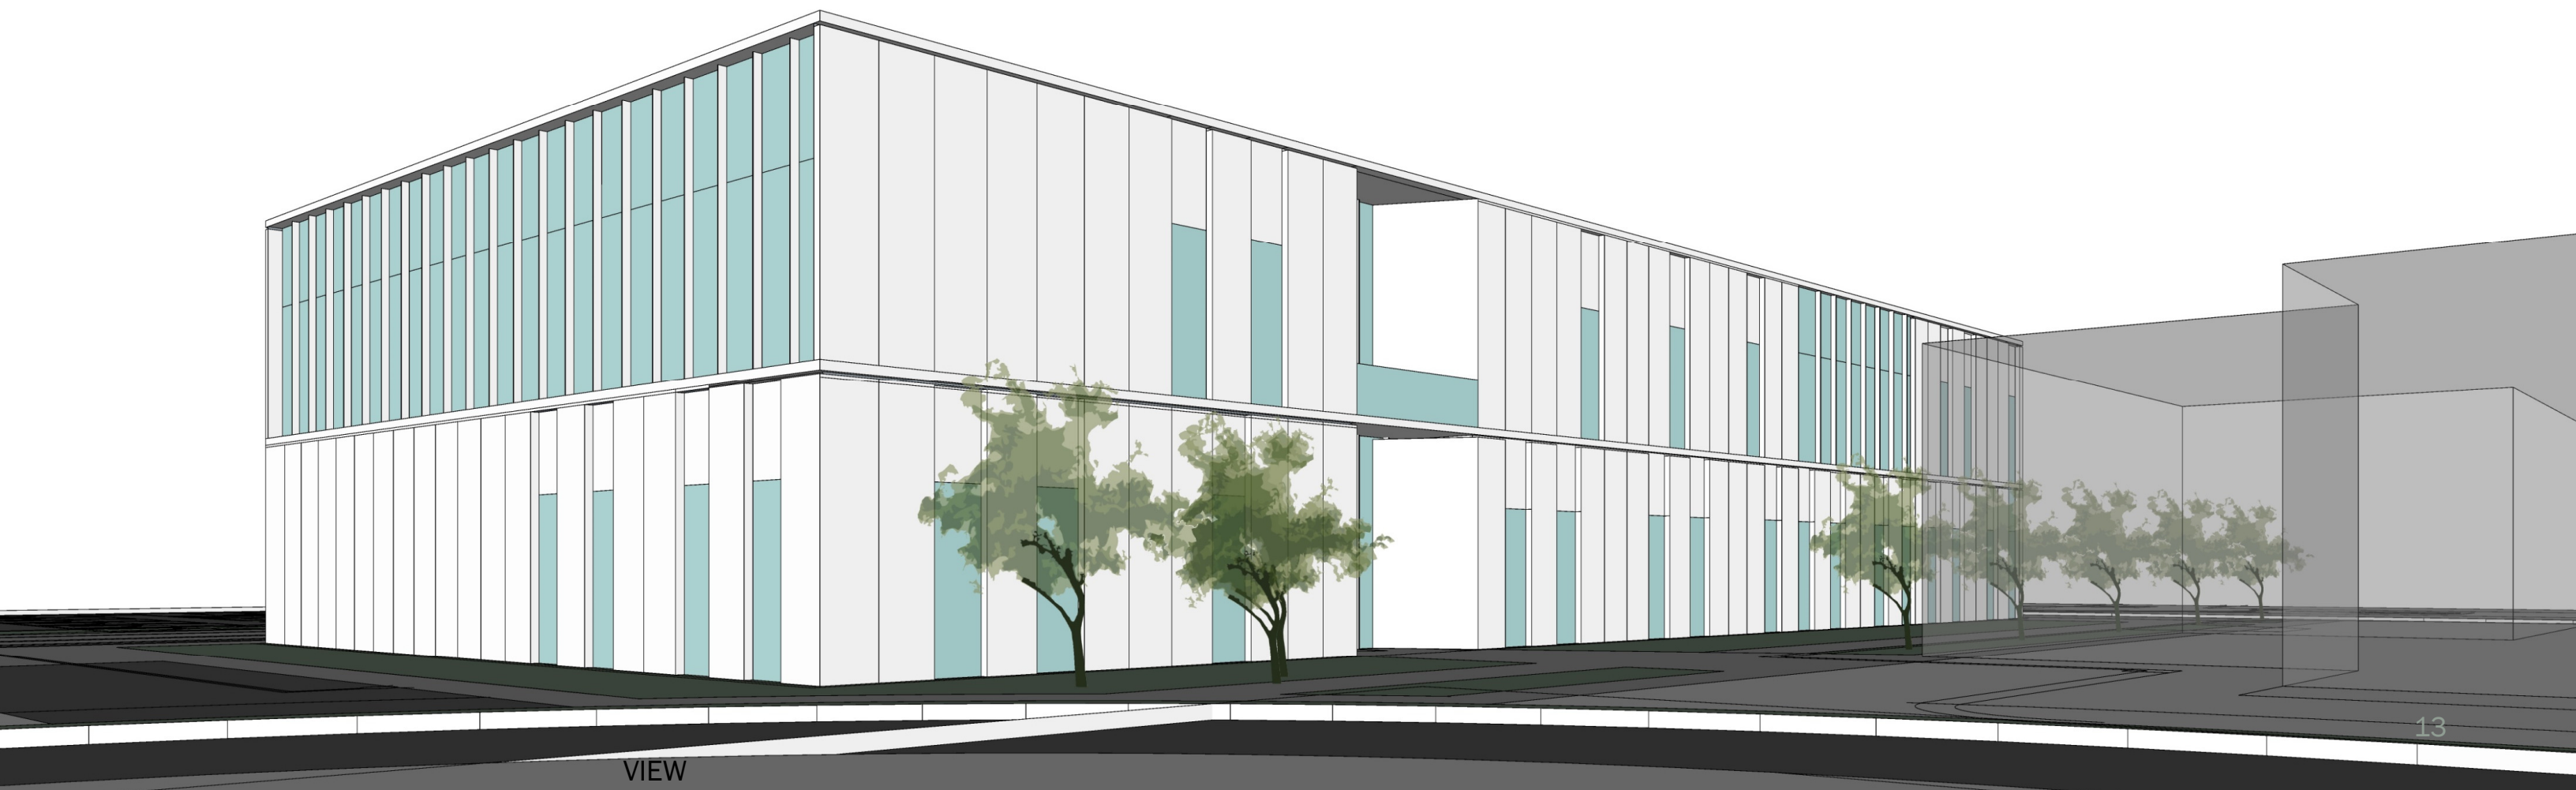

Option 2 – Consolidated Program

View from Whitesell St.

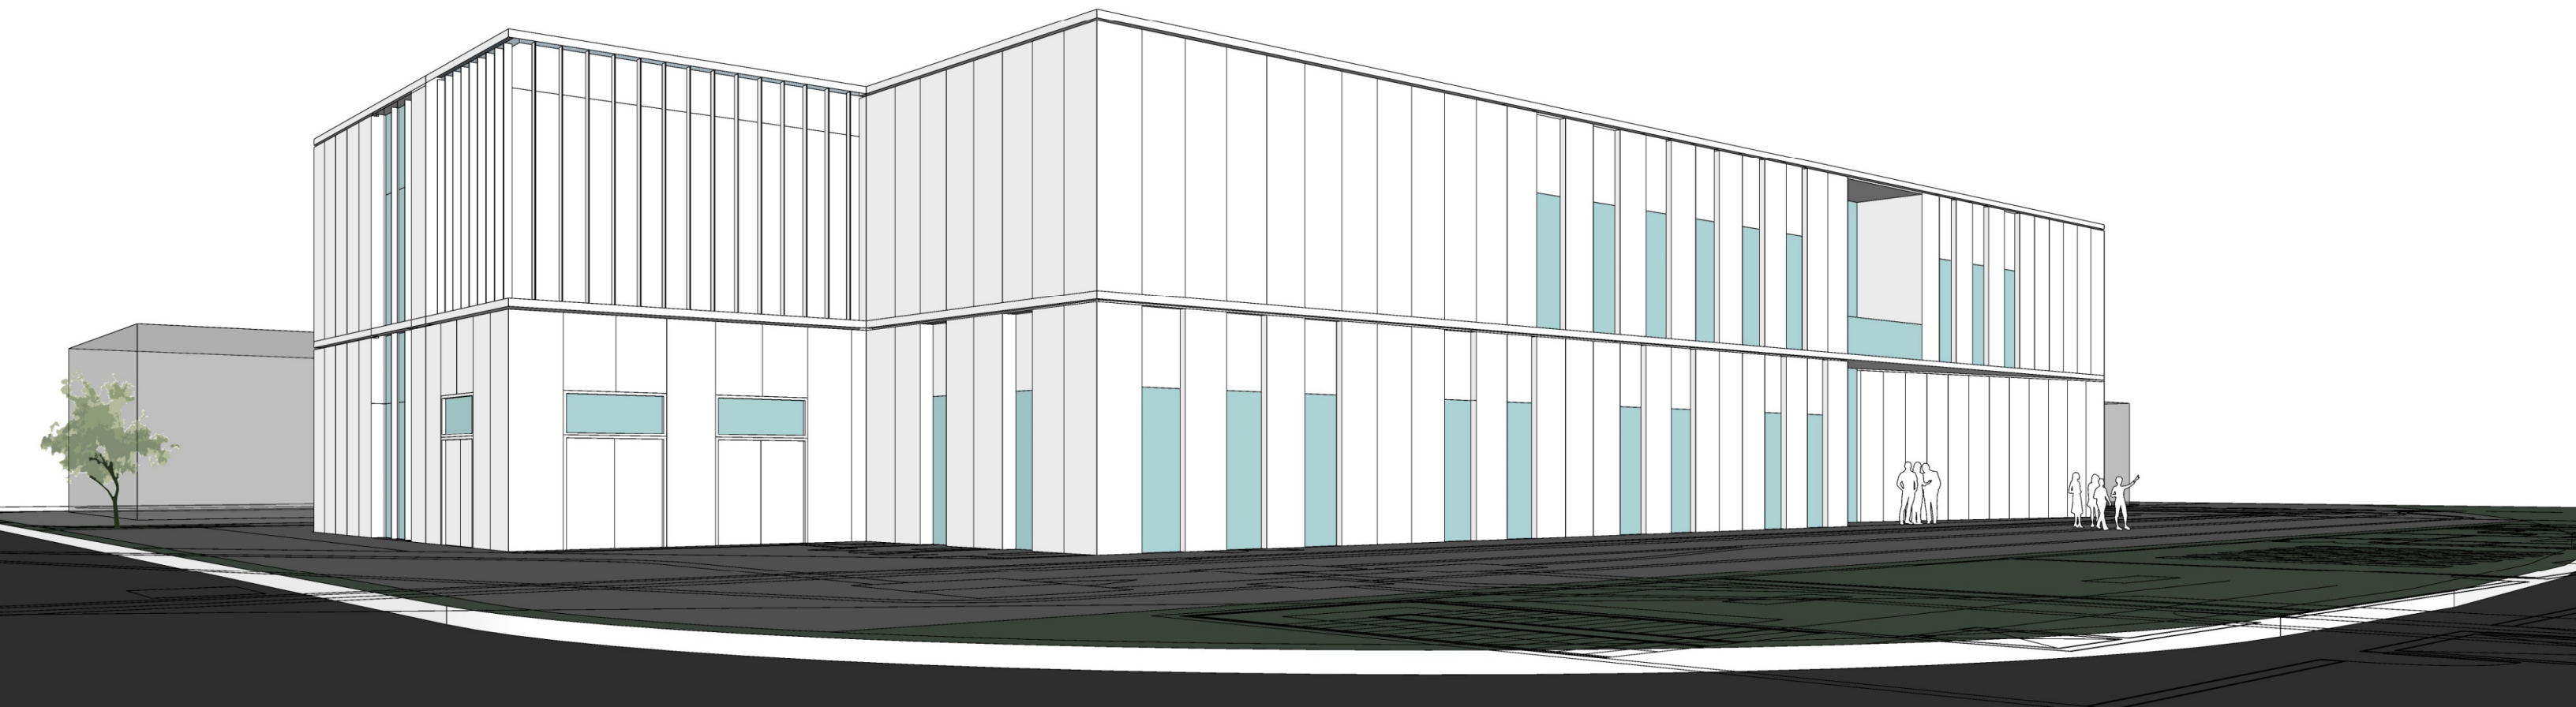

DESIGN PRECEDENT IMAGES



SFO FIREHOUSE NO. 3

DESIGN PRECEDENT IMAGES



Entrance
SANTA CRUZ COUNTY COMMUNITY FOUNDATION