



PROSPECT CT



SMALLEY AVE

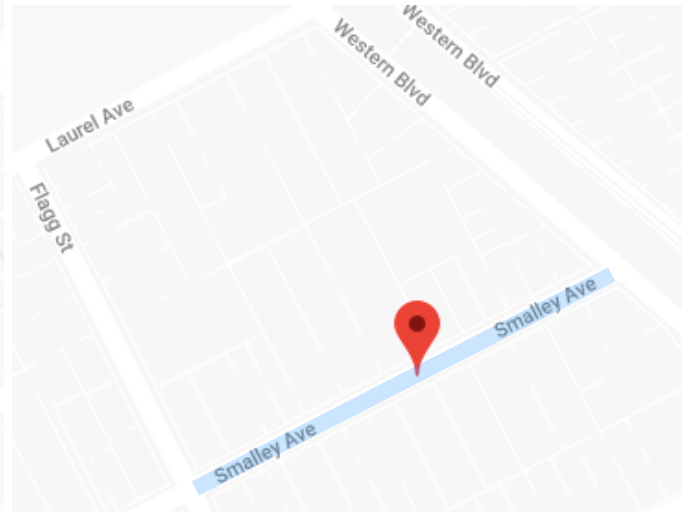


MEMORIAL WAY

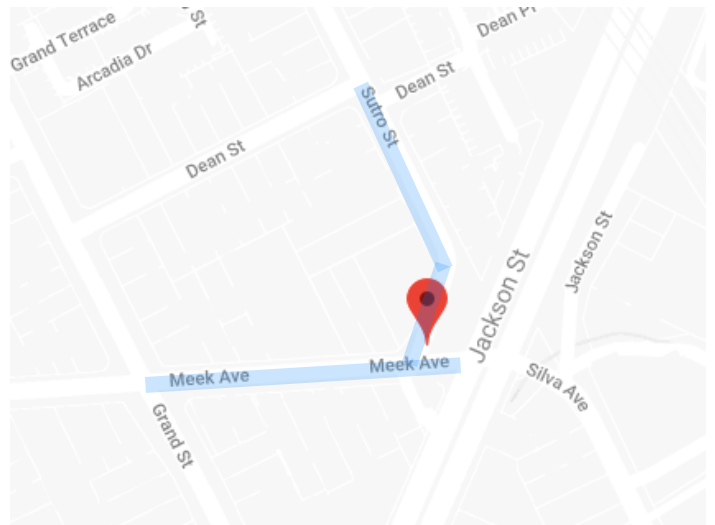


SUTRO ST, MEEK AVE

WATERLINE IMPROVEMENT PROJECT, PROJECT NO. 07093

LOCATION MAP PAGE 1 OF 6

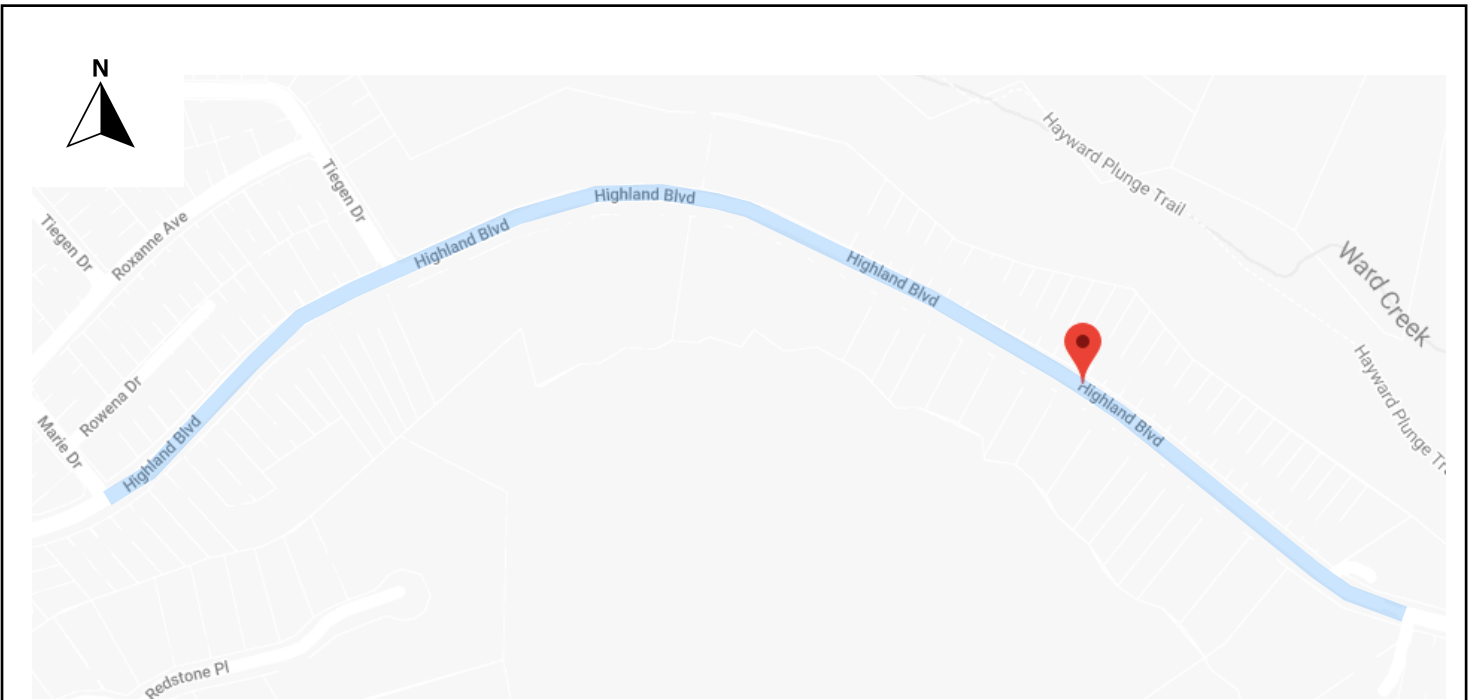


HIGHLAND BLVD

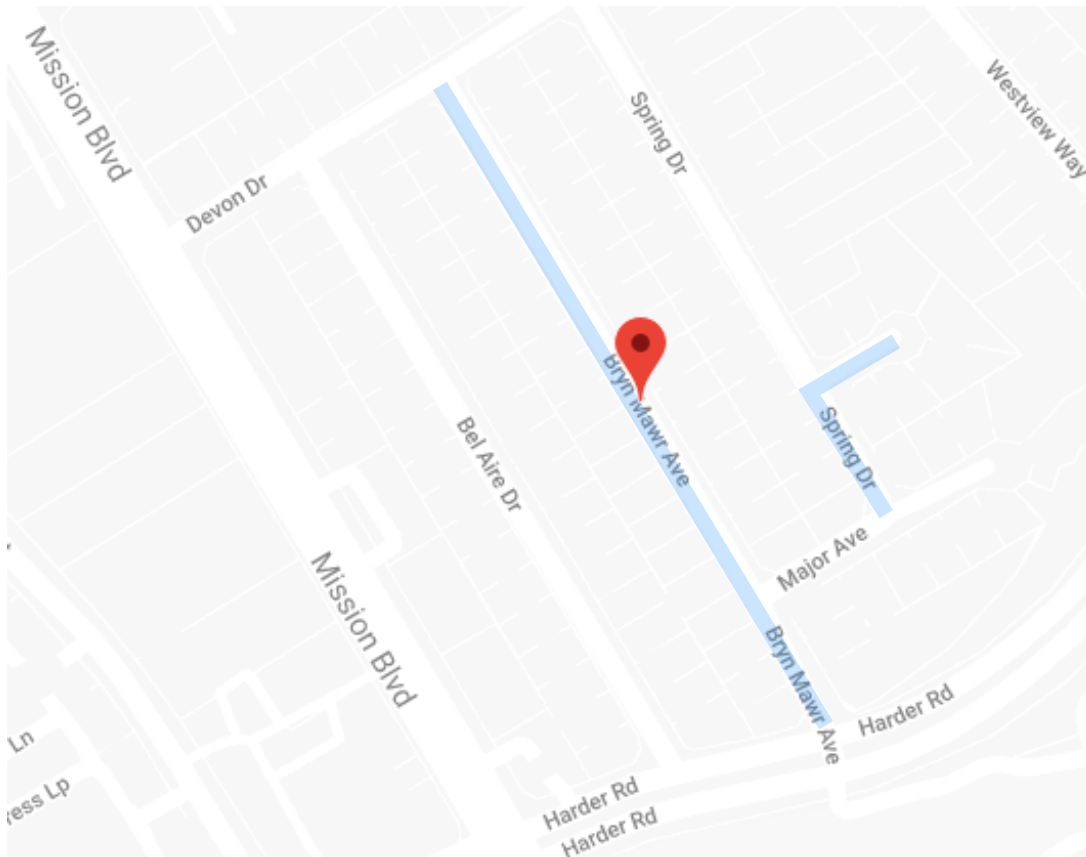

BRYN MAWR AVE, SPRING DR, SPRING CT

WATERLINE IMPROVEMENT PROJECT, PROJECT NO. 07093


LOCATION MAP PAGE 2 OF 6

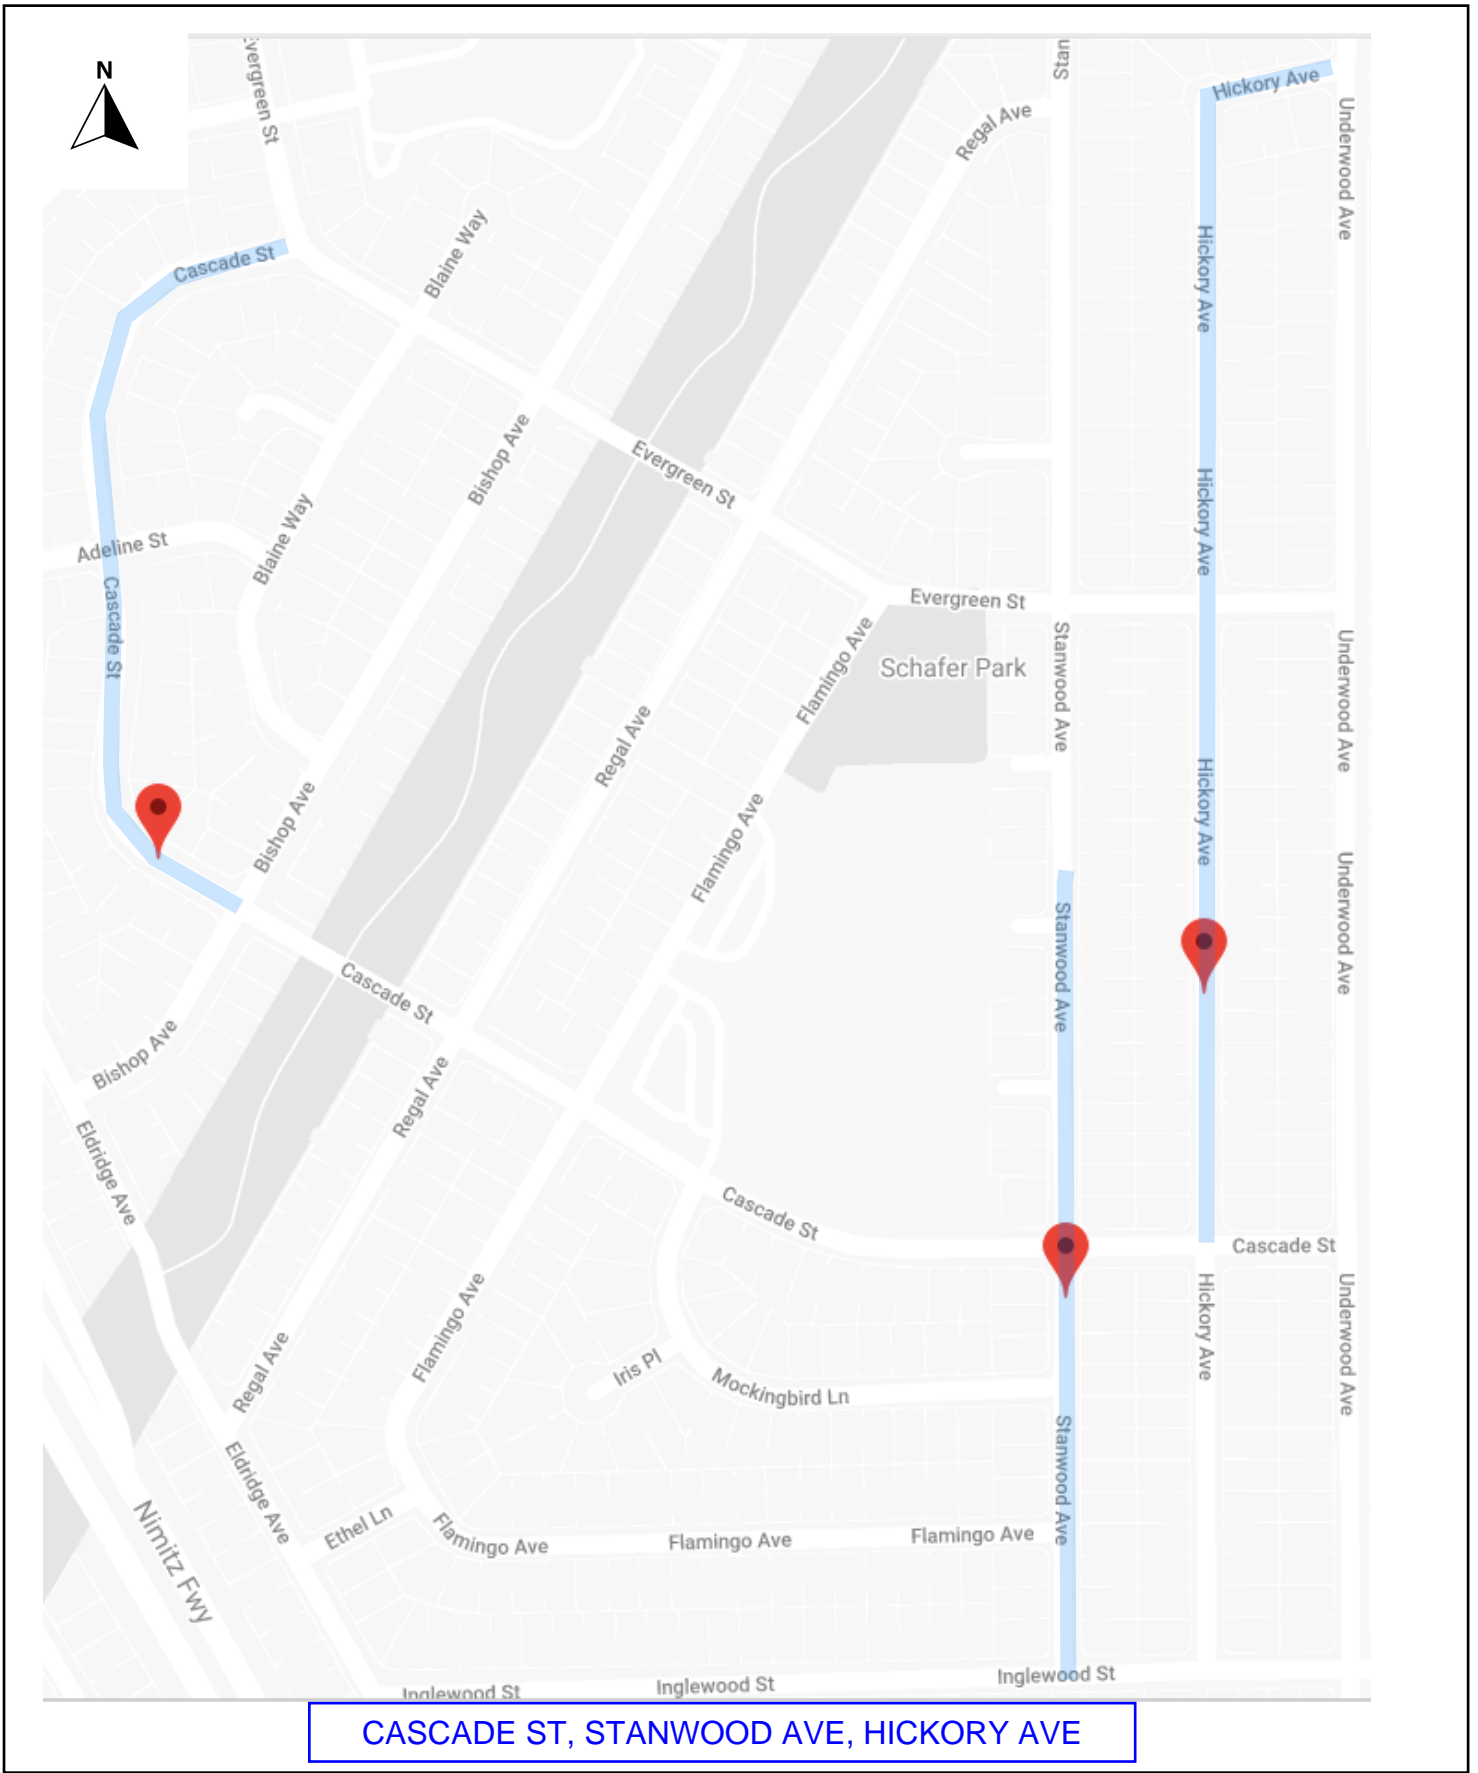

CASCADE ST, STANWOOD AVE, HICKORY AVE

WATERLINE IMPROVEMENT PROJECT, PROJECT NO. 07093

LOCATION MAP PAGE 3 OF 6

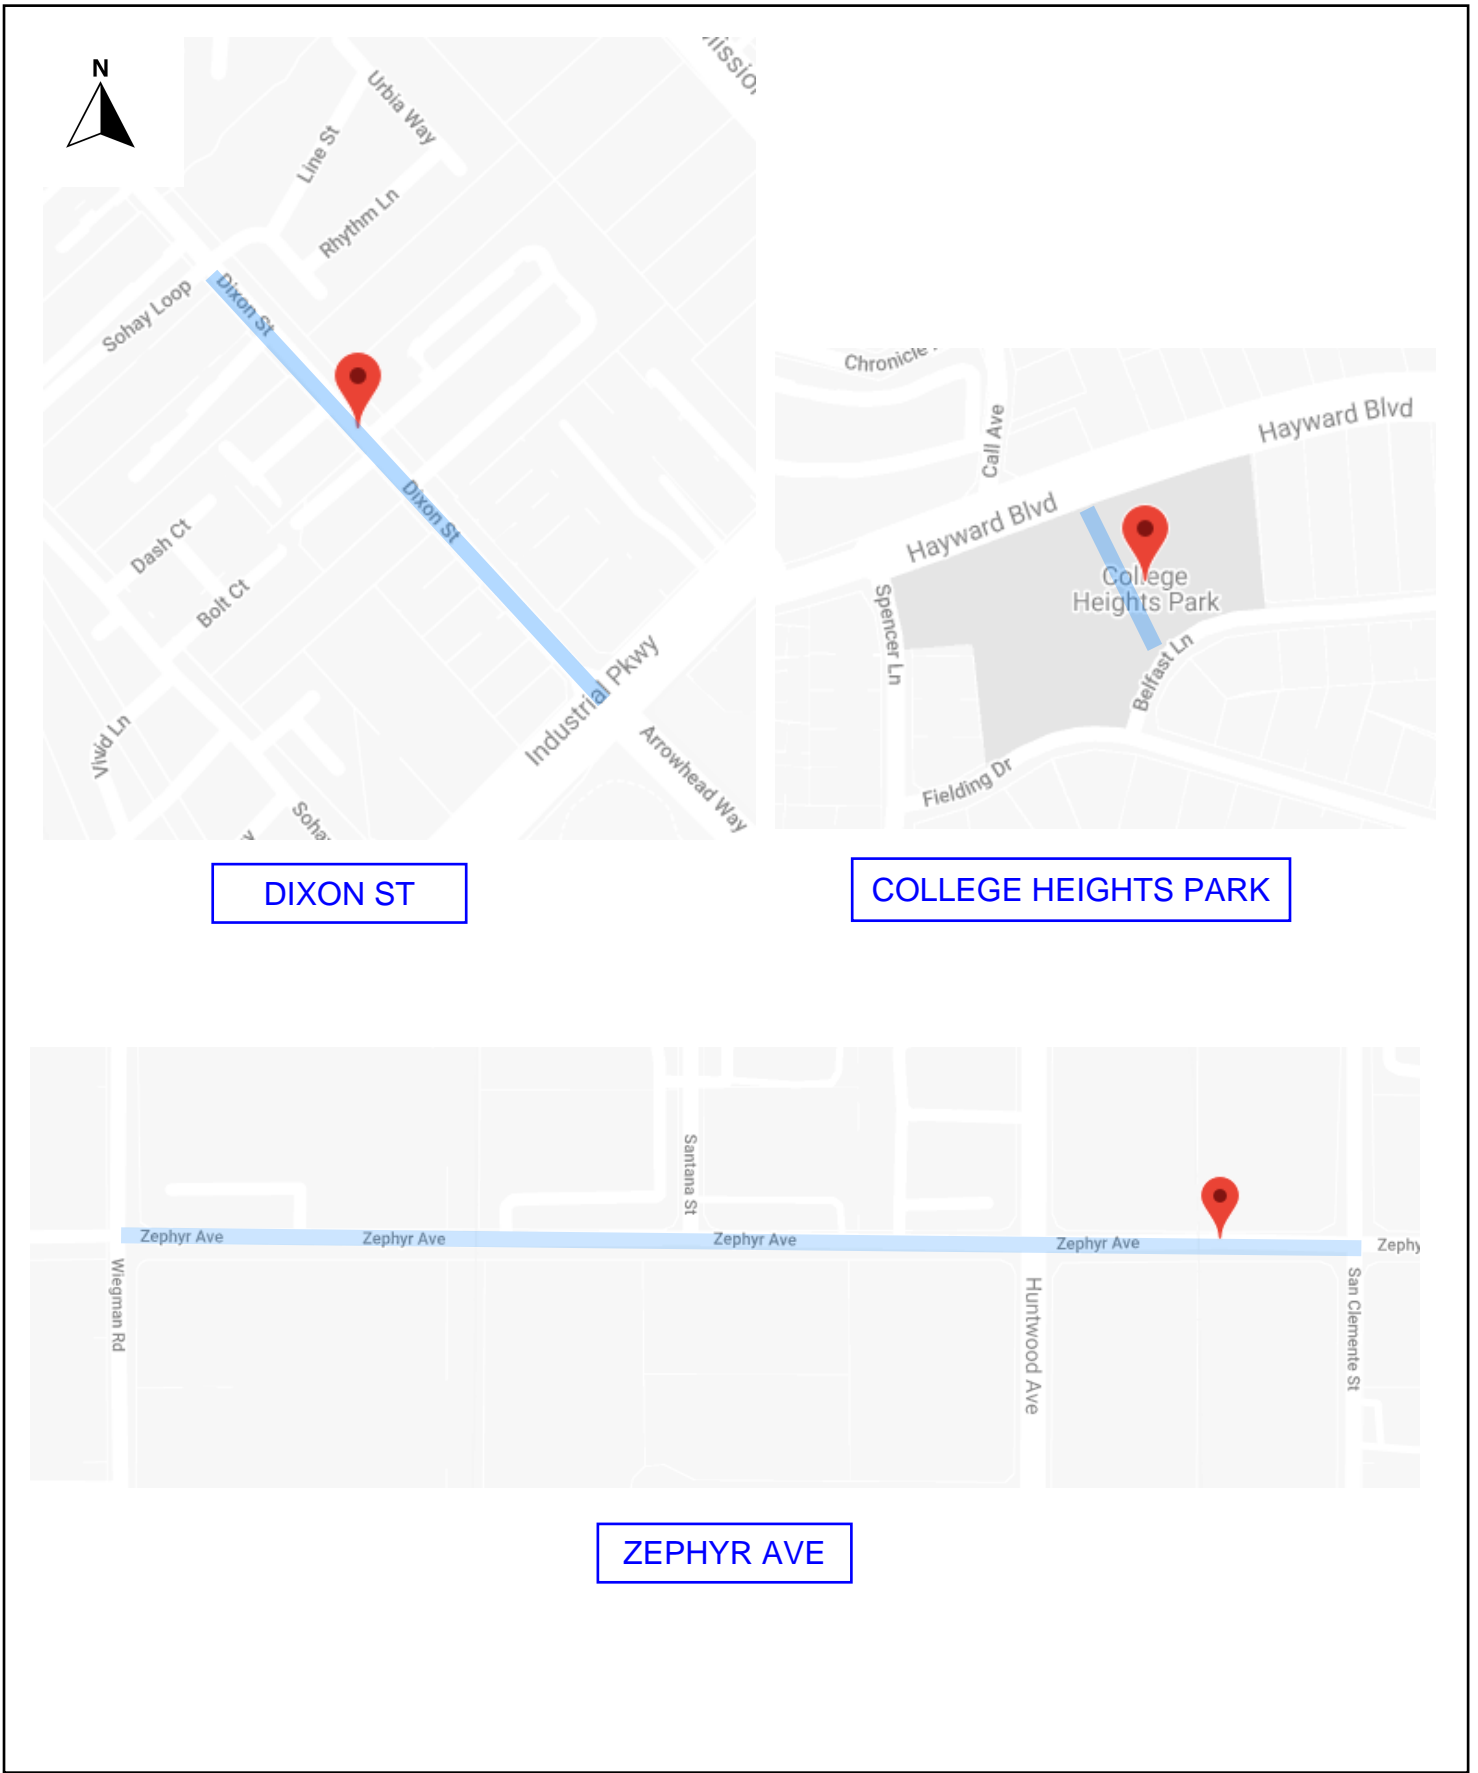


DIXON ST

COLLEGE HEIGHTS PARK

ZEPHYR AVE


WATERLINE IMPROVEMENT PROJECT, PROJECT NO. 07093

LOCATION MAP PAGE 4 OF 6

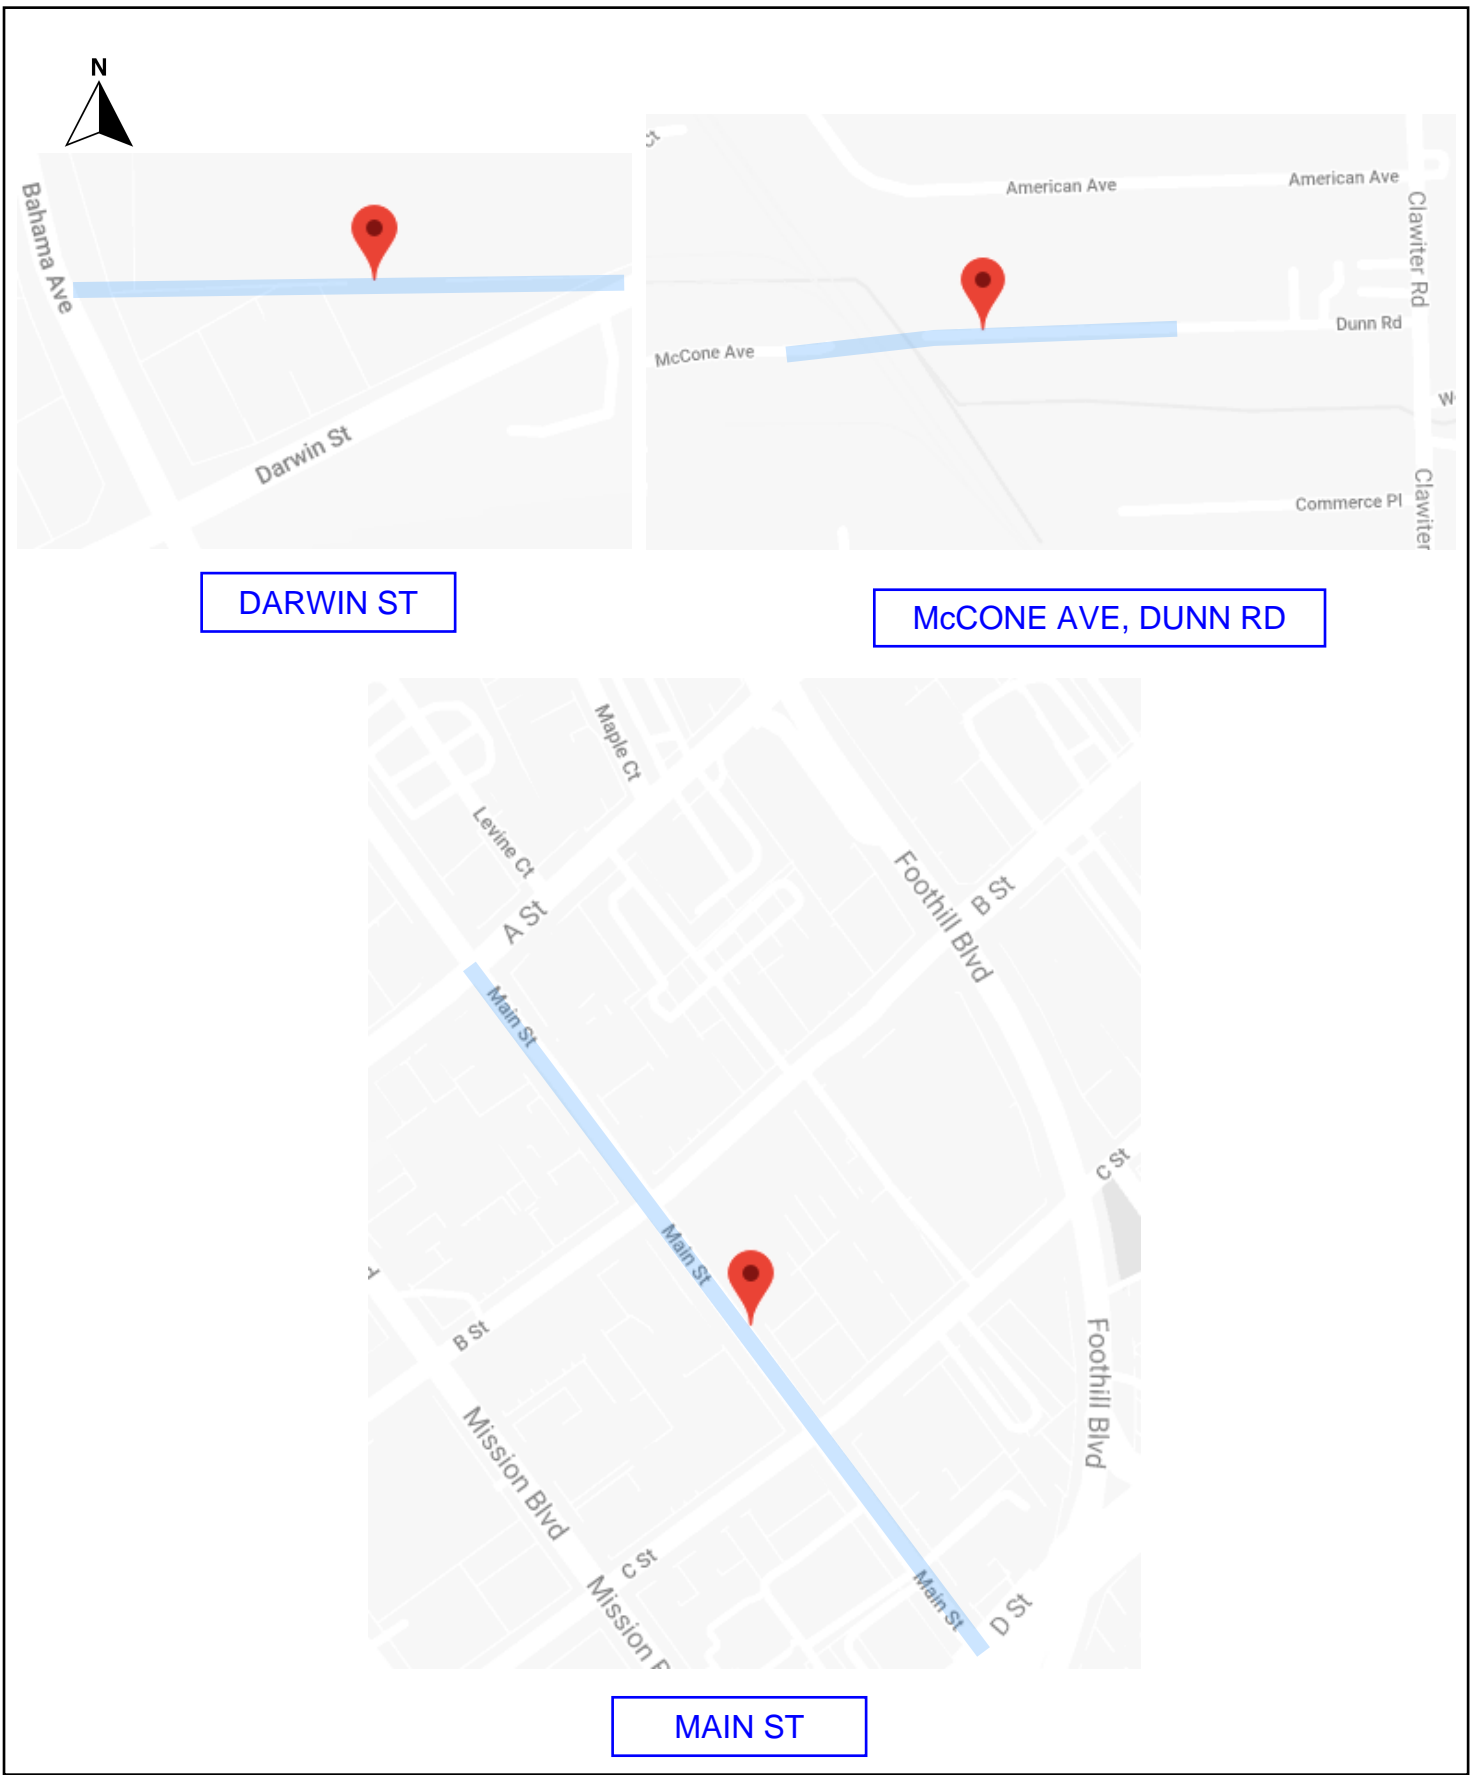

WATERLINE IMPROVEMENT PROJECT, PROJECT NO. 07093

LOCATION MAP PAGE 5 OF 6

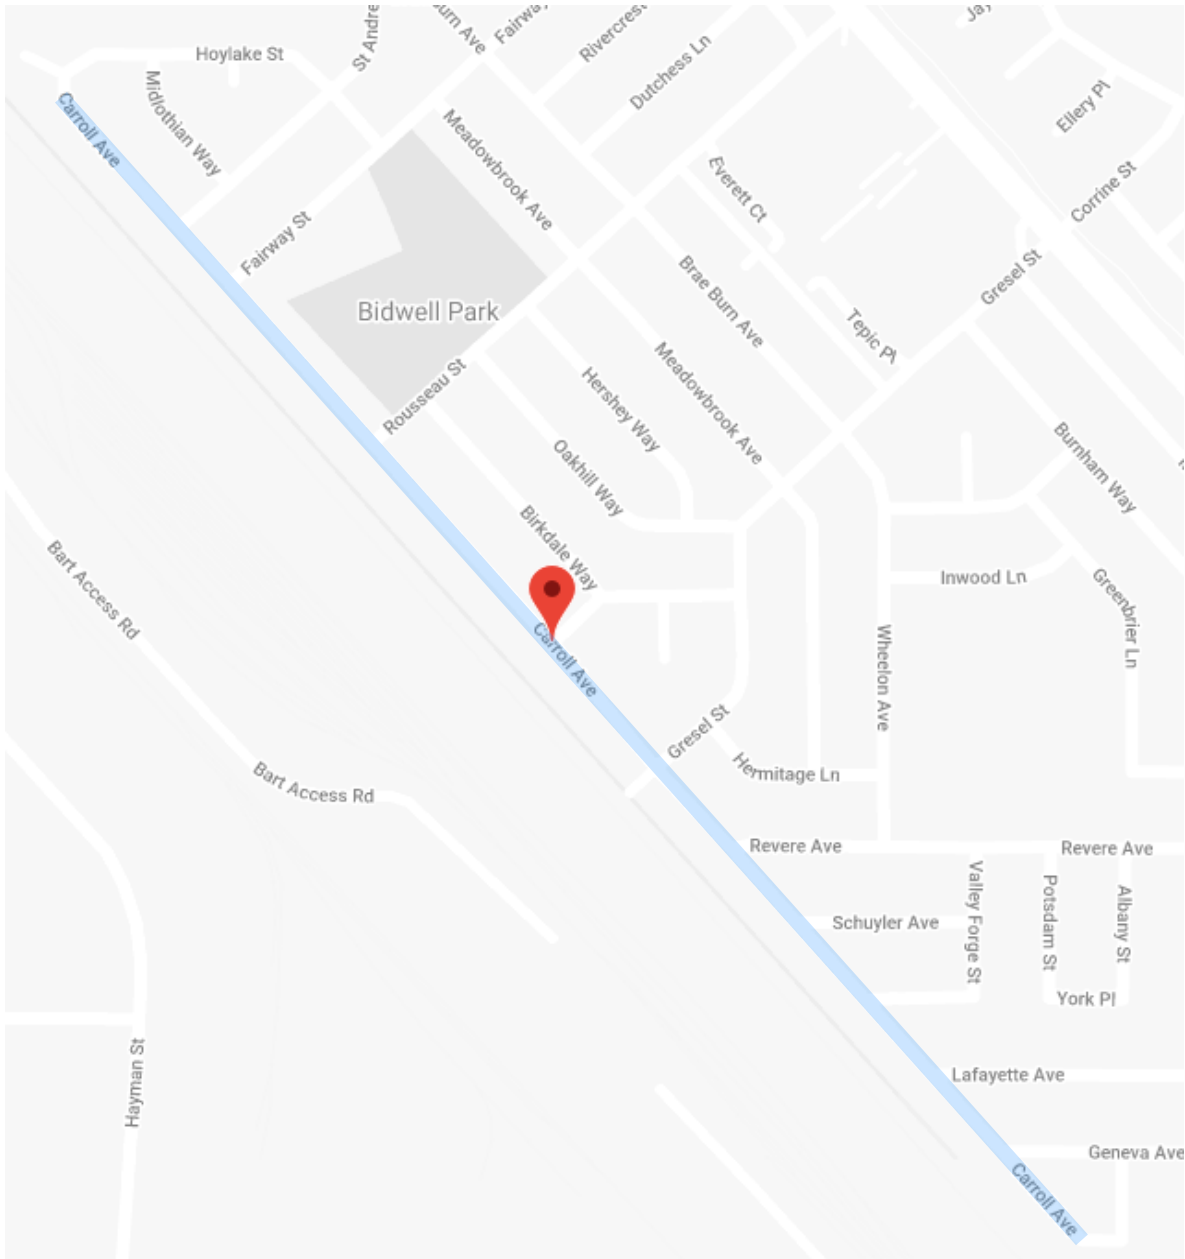

CARROLL AVE

WATERLINE IMPROVEMENT PROJECT, PROJECT NO. 07093

LOCATION MAP PAGE 6 OF 6