

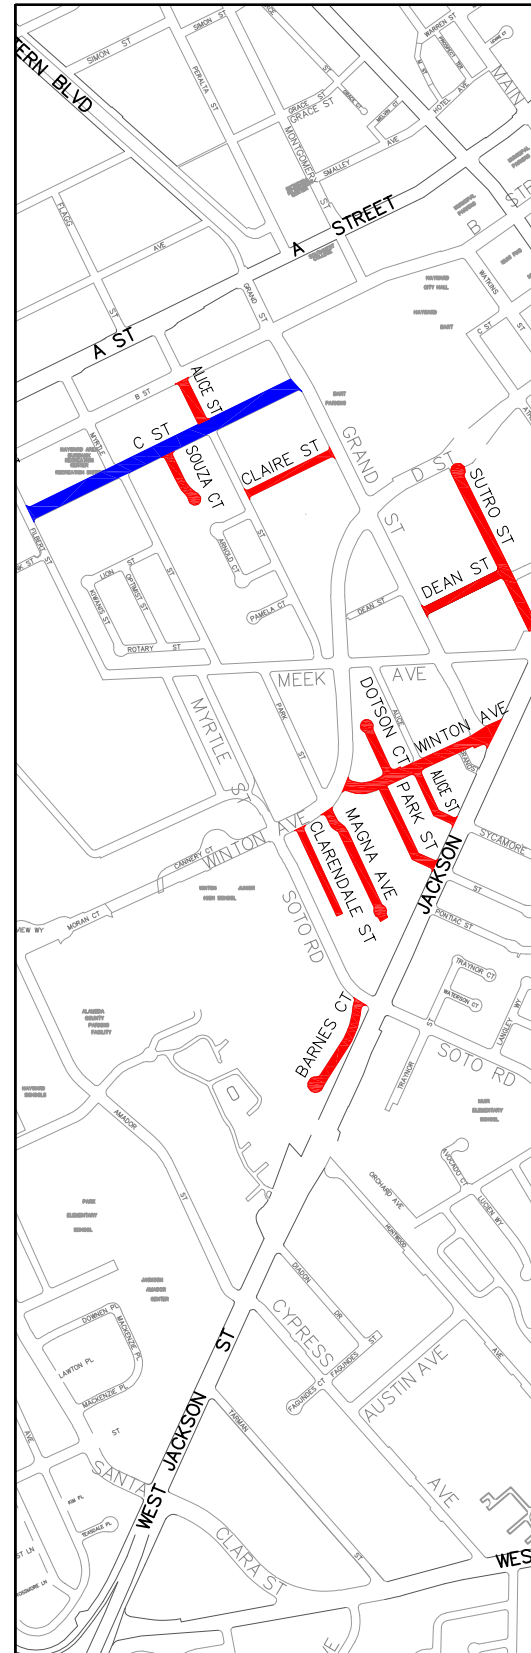


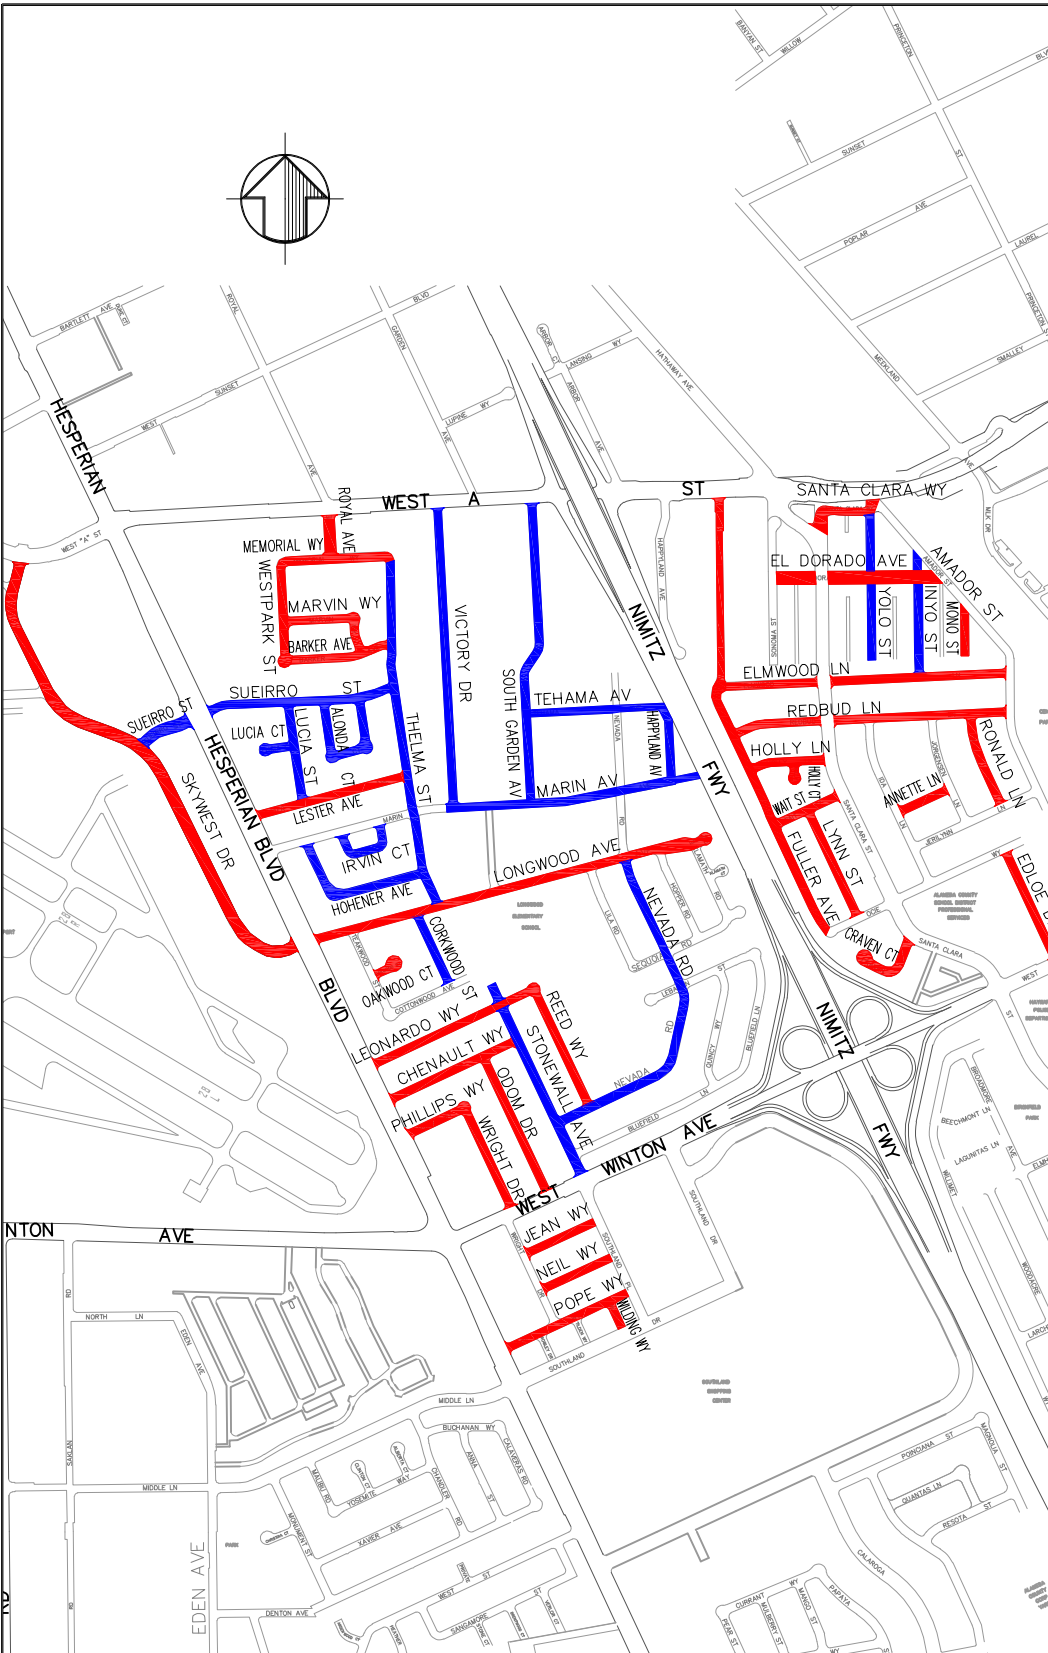





FY23 PAVEMENT IMPROVEMENT PROJECT PROJECT NO. 05240

PAVEMENT REHABILITATION —
PREVENTIVE MAINTENANCE —

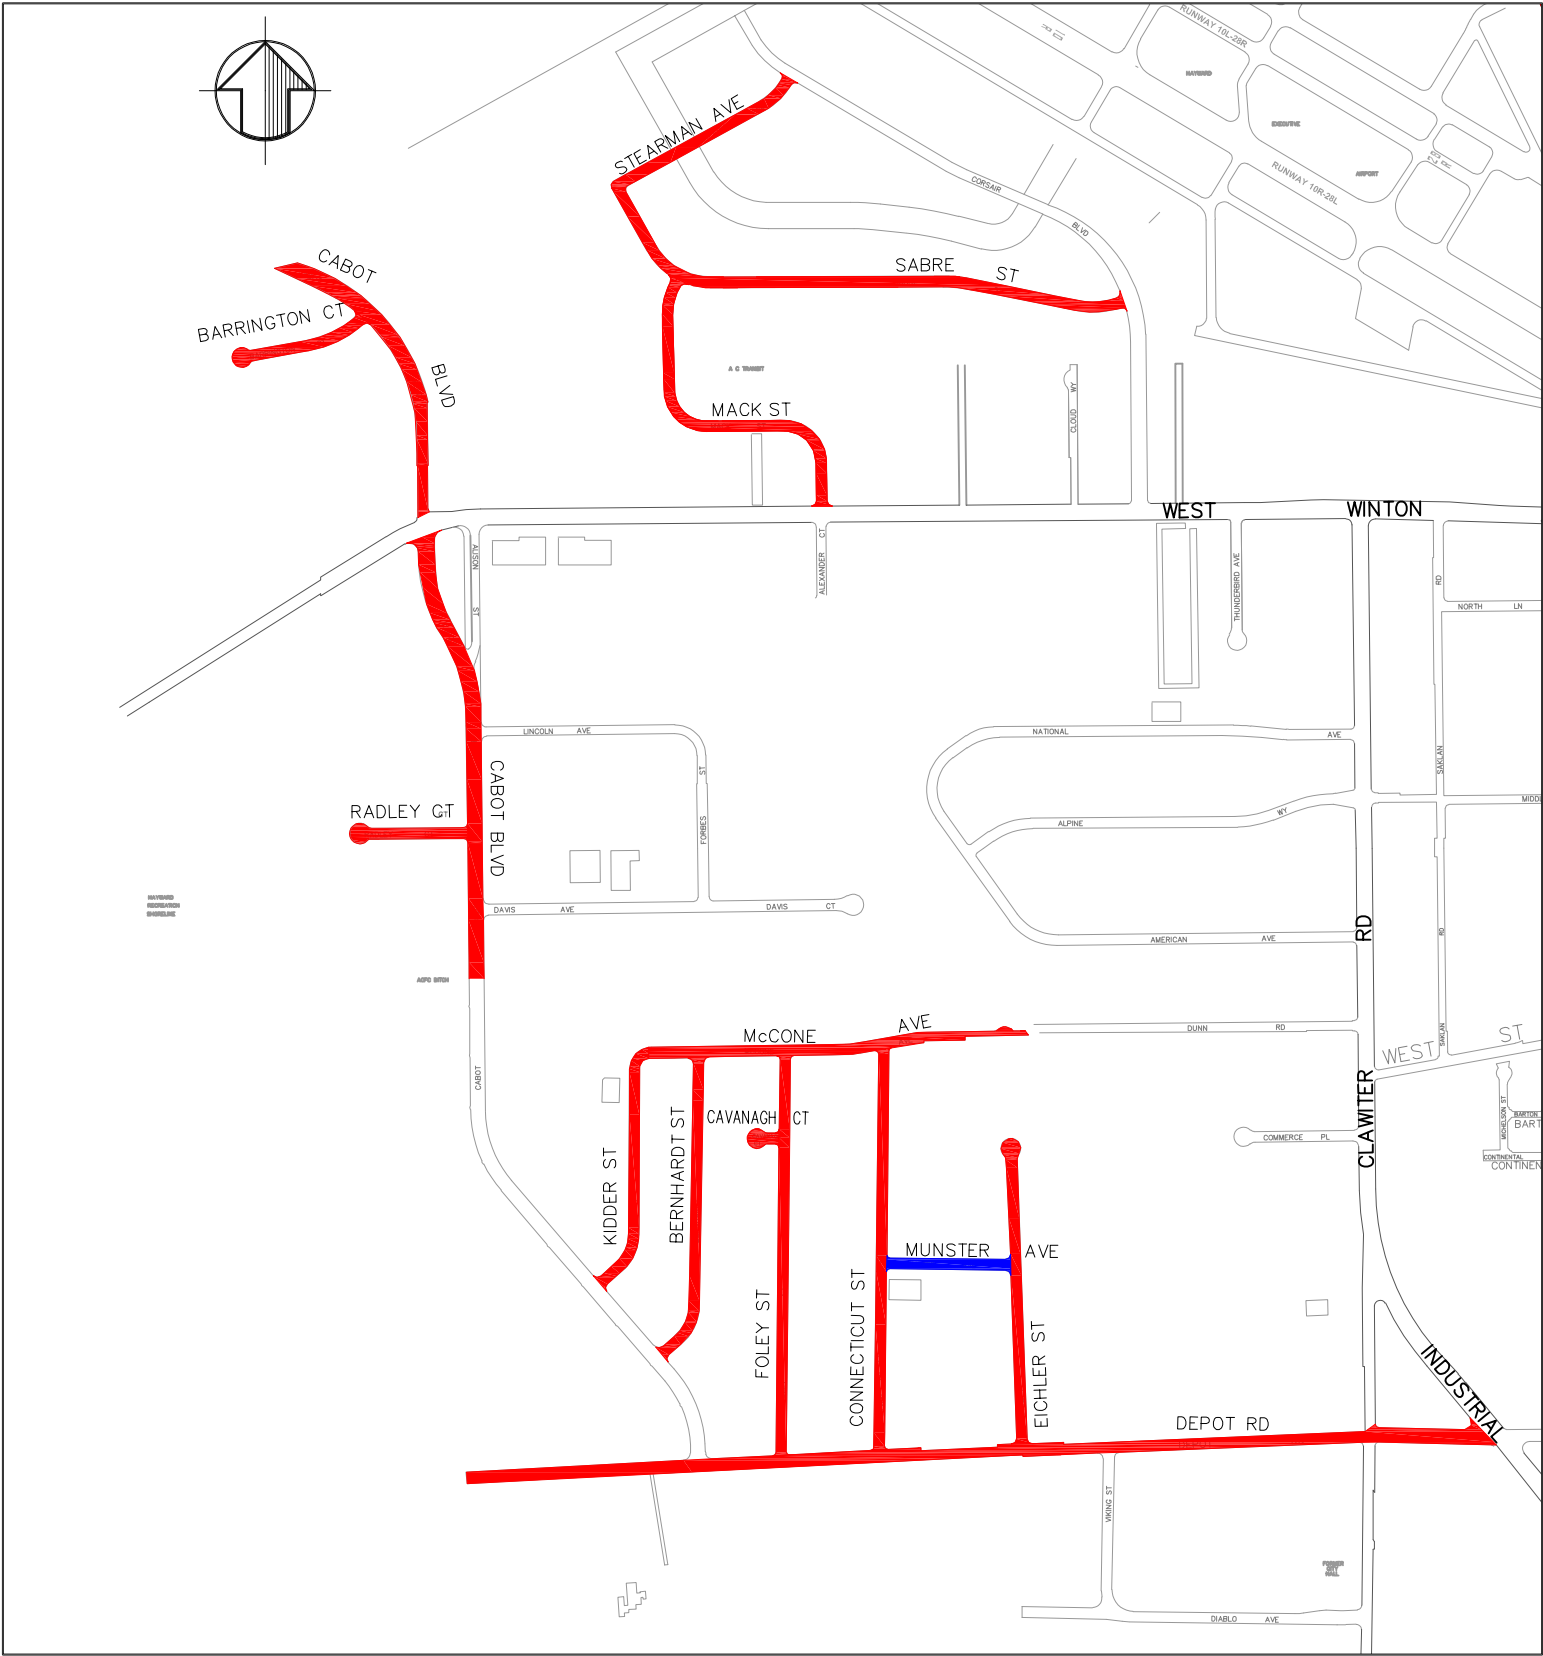

FY23 PAVEMENT IMPROVEMENT PROJECT
PROJECT NO. 05240

PAVEMENT REHABILITATION 
PREVENTIVE MAINTENANCE 

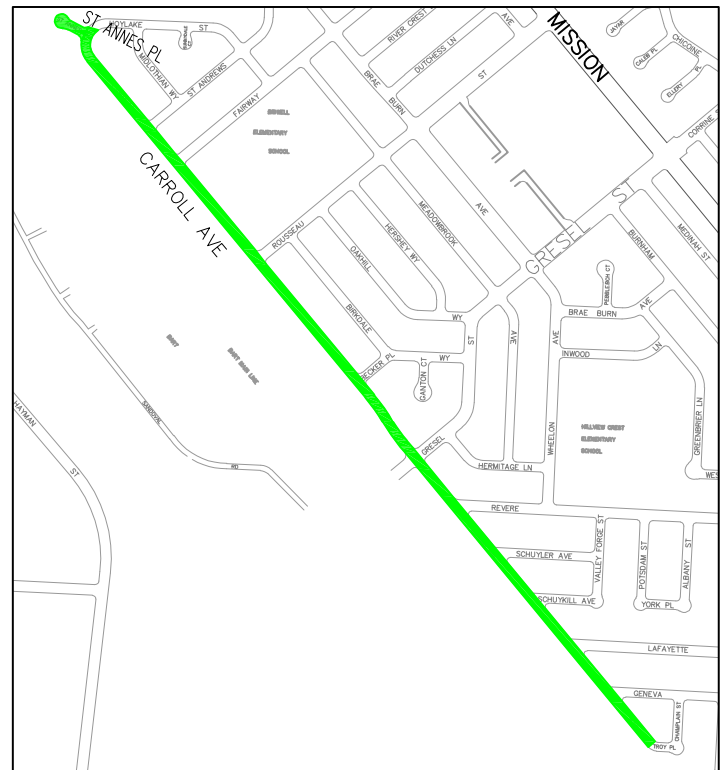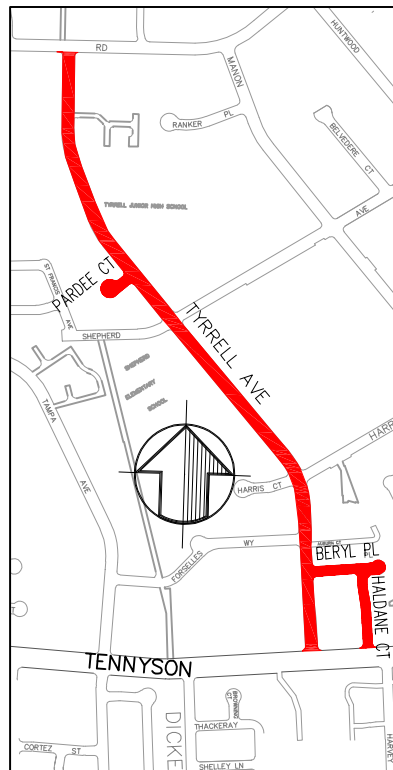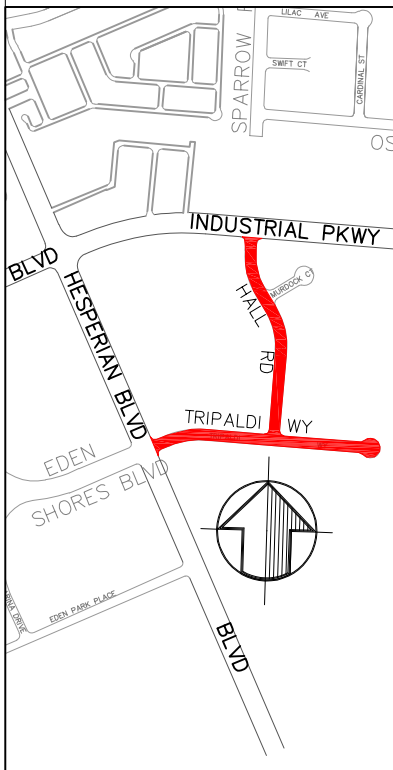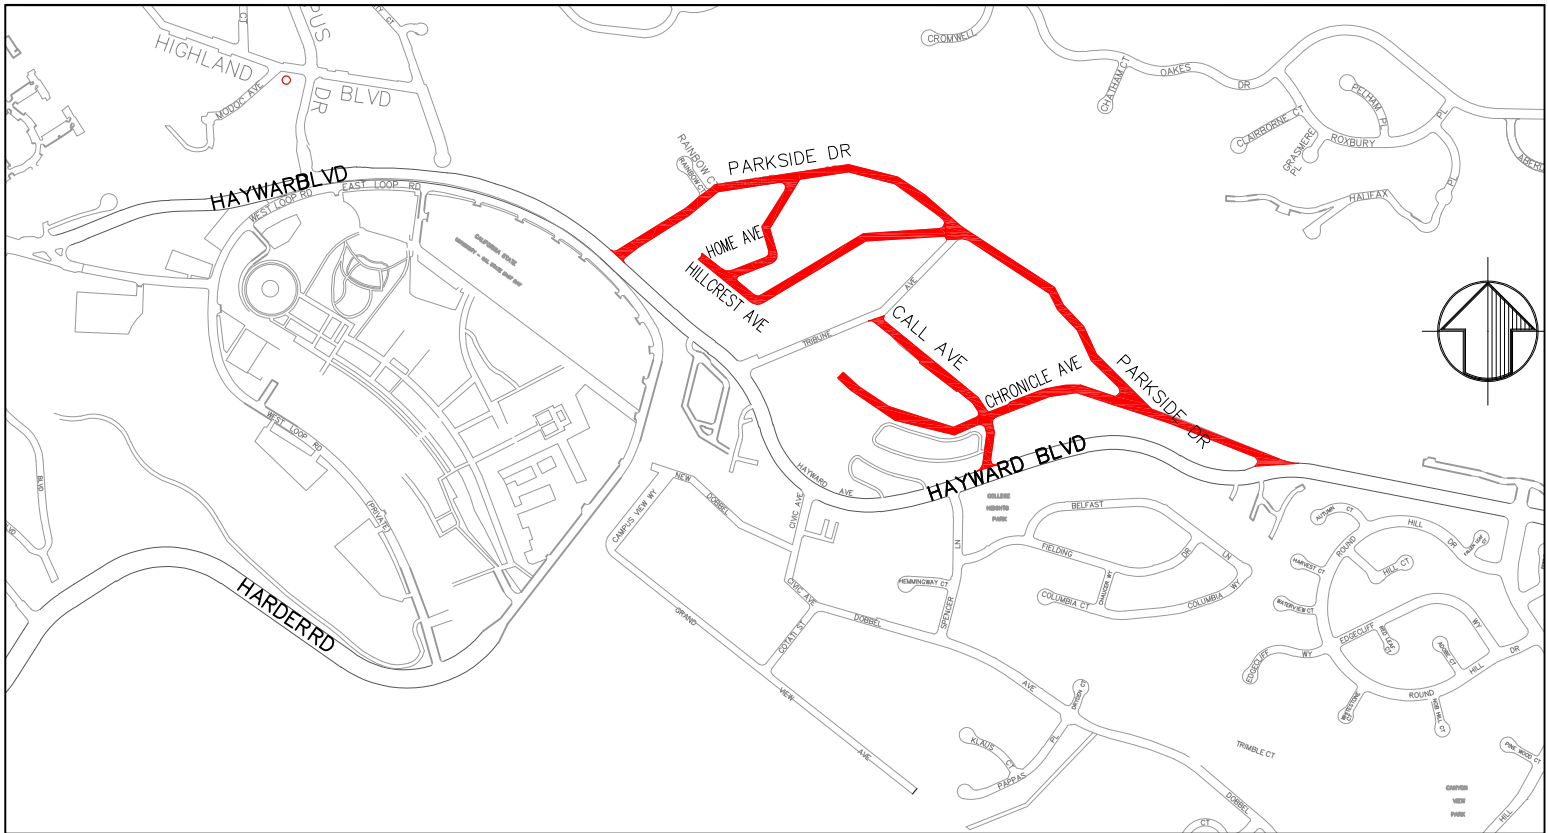

FY23 PAVEMENT IMPROVEMENT PROJECT PROJECT NO. 05240

PAVEMENT REHABILITATION	█
PREVENTIVE MAINTENANCE	█
ADDITIONAL STREETS, BUDGET PERMITTING	█