


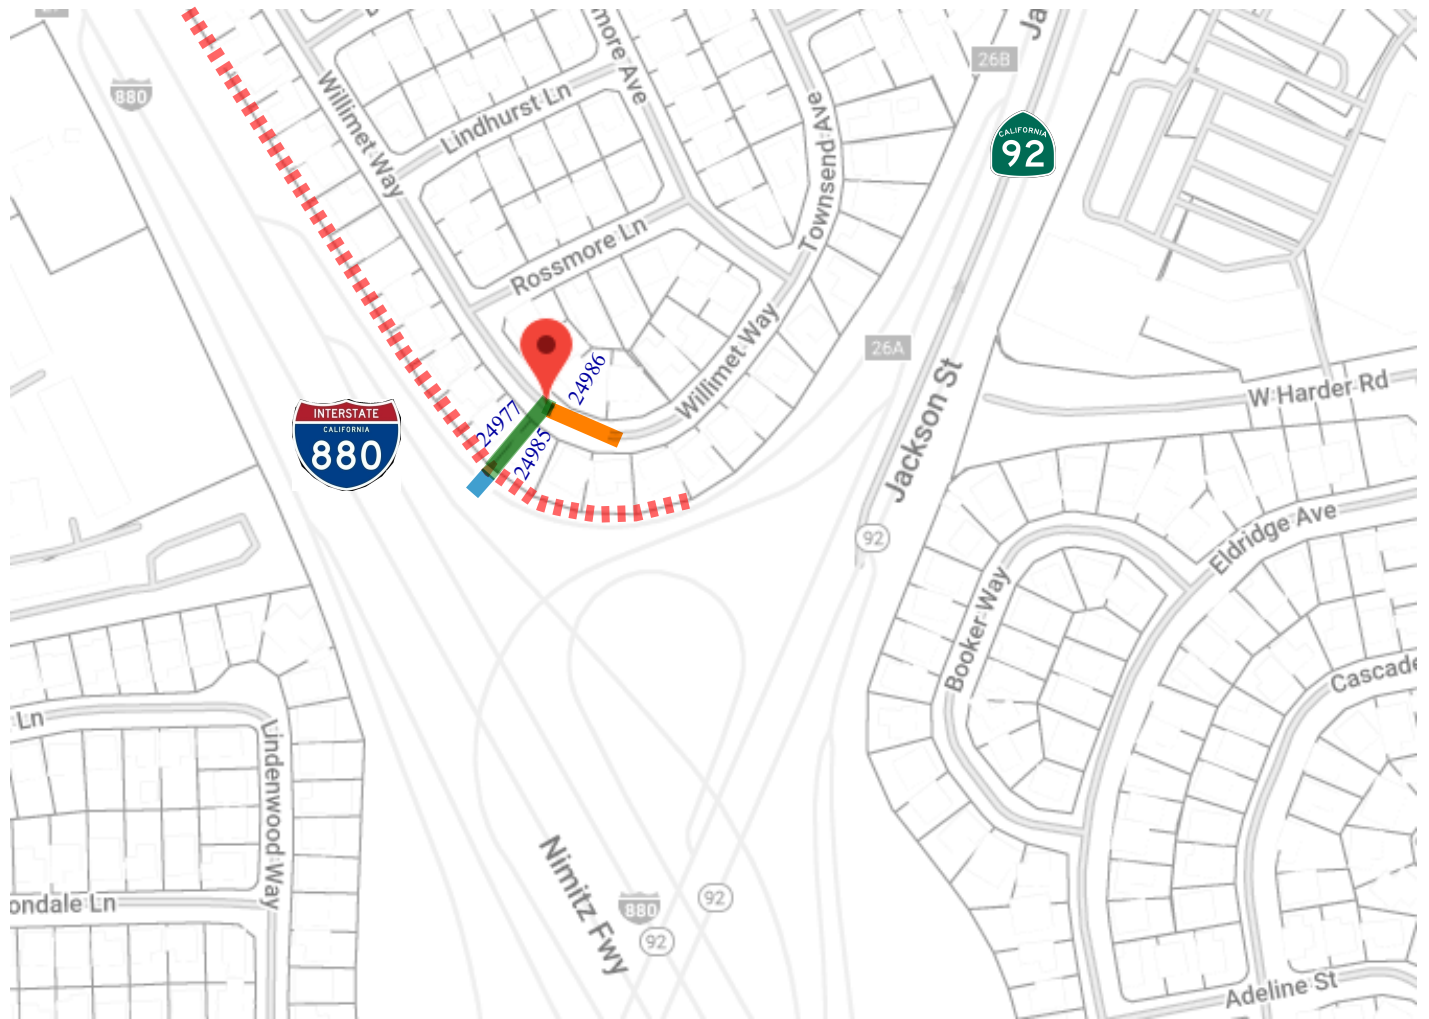

LEGEND

- PROPOSED 8" SANITARY SEWER MAIN (OPEN TRENCH)
- PROPOSED 12" SANITARY SEWER MAIN (TRENCHLESS)
- PROPOSED 12" SANITARY SEWER MAIN (OPEN TRENCH)
- EXISTING CALTRANS RETAINING/SOUND WALL

WILLIMET WAY & I-880 SANITARY SEWER MAIN INSTALLATION PROJECT,
PROJECT NO. 07717

LOCATION MAP