



STREETS LIST FOR FY 2017 & 2018 PAVEMENT PREVENTIVE MAINTENANCE


Item No.	Street Name	Begin Location	End Location
1	ALQUIRE PARKWAY	MISSION BOULEVARD	VANDERBILT STREET
2	BELMONT AVENUE	TORRANO AVENUE	CENTRAL AVENUE
3	BERRY AVENUE	MISSION BOULEVARD	END
4	BLACKWOOD AVENUE	MARIN AVENUE	LONGWOOD AVENUE
5	BRIDGECREEK WAY	BRIDGEWATER ROAD	BRIDGEVIEW WAY
6	BRIDGEHEAD LANE	ARROWHEAD WAY	BRIDGEVIEW WAY
7	BRIDGEWATER ROAD	BRIDGEHEAD LANE	BRIDGEVIEW WAY
8	CITY CENTER DRIVE	FOOTHILL BOULEVARD	FOOTHILL BOULEVARD
9	CONTINENTAL AVENUE	EDEN AVENUE	END
10	CROWELY DRIVE	DEAD END	POPE WAY
11	ELMHURST STREET	AMADOR STREET	CUL DE SAC
12	GARIN AVENUE	MISSION BOULEVARD	127' EAST OF LARRABEE STREET
13	GENEVA AVENUE	CARROLL AVENUE	PAYNE STREET
14	GROVE WAY	FOOTHILL BOULEVARD	OAK STREET
15	GUSHUE STREET	BROOKSTONE WAY	MOCINE AVENUE
16	HESPERIAN BOULEVARD	INDUSTRIAL PARKWAY WEST	CITY LIMITS SIGN
17	HUNTWOOD WAY	HUNTWOOD AVENUE	GADING ROAD
18	JACARANDA WAY	JOSHUA STREET	VOLTAIRE STREET
19	LEONA DRIVE	NORTH END	SOUTH END
20	MAIN STREET	HAZEL AVENUE	ROSE STREET
21	MAY COURT	ROCHELLE AVENUE	COLE PLACE
22	NEWTON STREET	MOCINE AVENUE	JANE AVENUE
23	PARK STREET	MEEK AVENUE	WINTON AVENUE
24	PORTSMOUTH AVENUE	SLEEPY HOLLOW AVENUE	W TENNYSON ROAD
25	ROSE STREET	MISSION BOULEVARD	MAIN STREET
26	ST. FRANCIS AVENUE	SHEPHERD AVENUE	ST. BEDE LANE
27	SYBIL AVENUE	BARRICADE	HIGHLAND BOULEVARD
28	SYCAMORE AVENUE	EDITH STREET	GROOM STREET
29	TROWVILLE LANE	CALAROGA AVENUE	PETERMEN AVENUE
30	VERMONT STREET	HILL AVENUE	B STREET
31	WELFORD LANE	STRATFORD ROAD	ROSECLIFF LANE

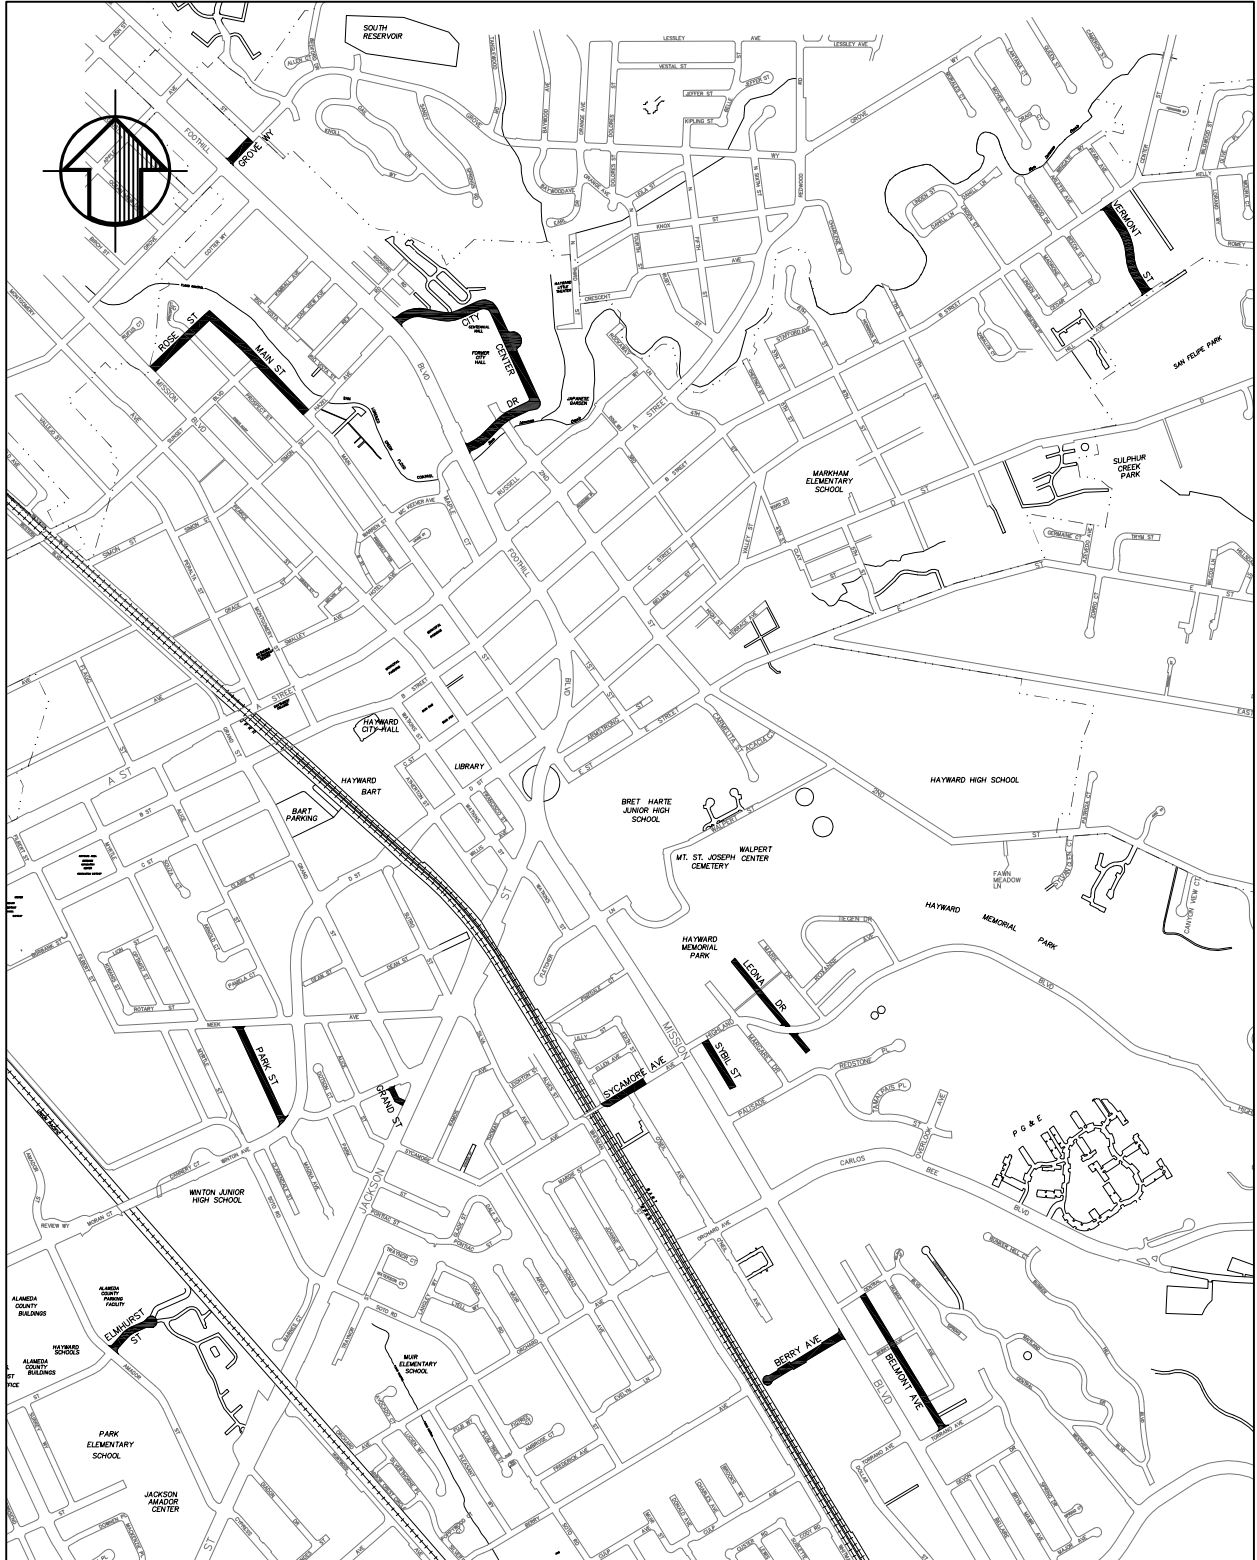


**FY2017-18 PAVEMENT PREVENTATIVE MAINTENANCE
AND RESURFACING PROJECT
PROJECT NOS. 05205, 05207, 05209, 05210, 05266,
05212, 05214, 05215 AND 05245**

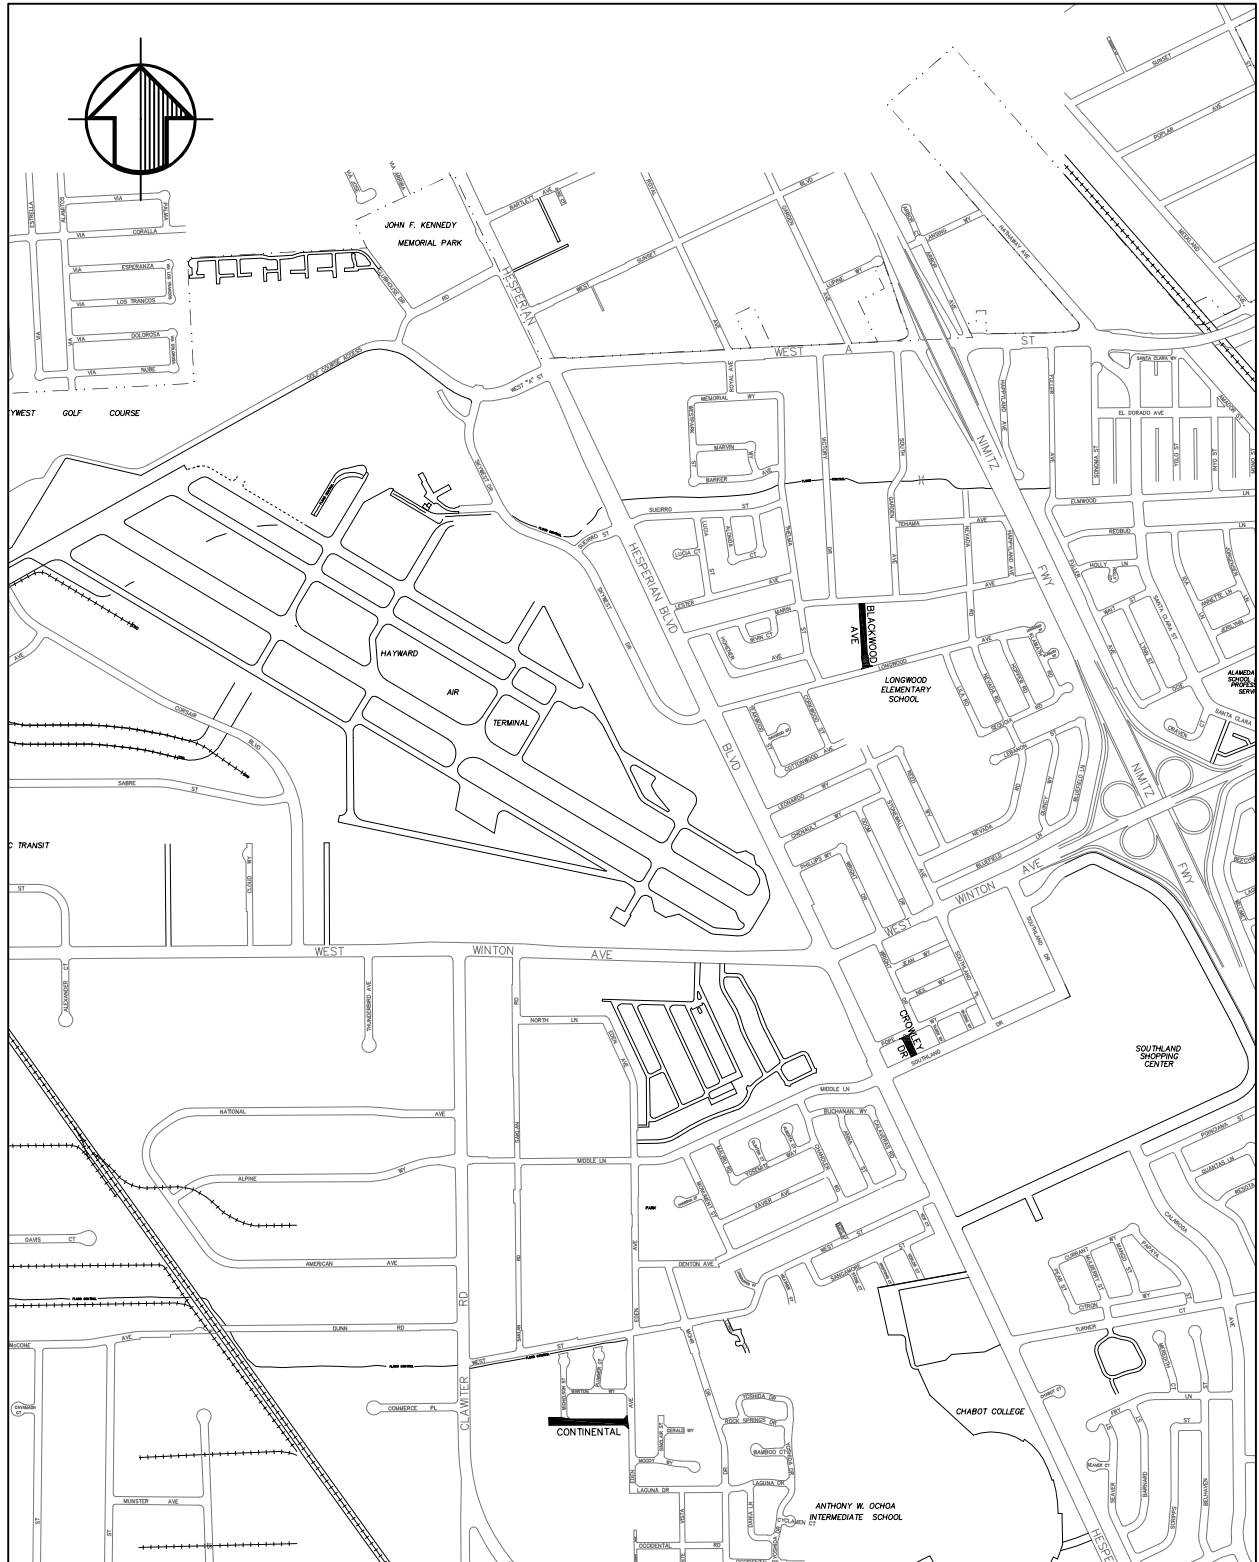


**FY2017-18 PAVEMENT PREVENTATIVE MAINTENANCE
AND RESURFACING PROJECT**
PROJECT NOS. 05205, 05207, 05209, 05210, 05266,
05212, 05214, 05215 AND 05245

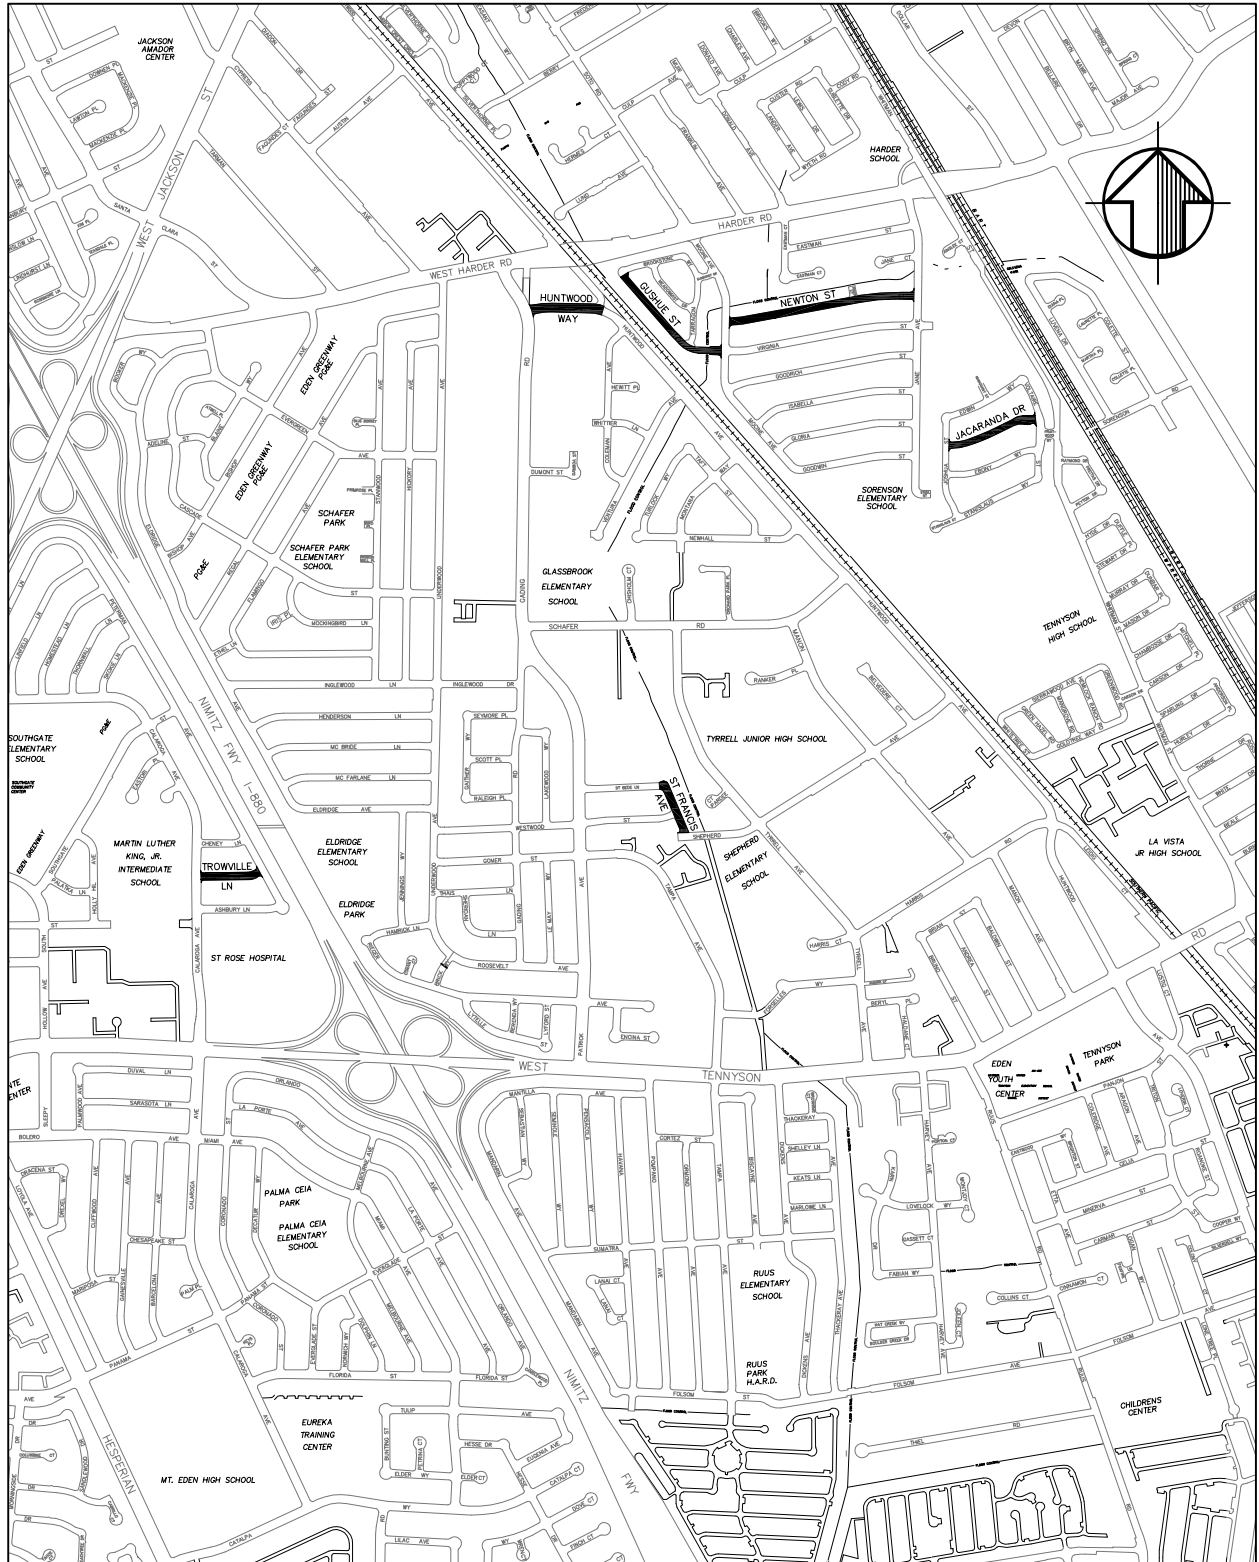

**FY2017-18 PAVEMENT PREVENTATIVE MAINTENANCE
AND RESURFACING PROJECT**
PROJECT NOS. 05205, 05207, 05209, 05210, 05266,
05212, 05214, 05215 AND 05245

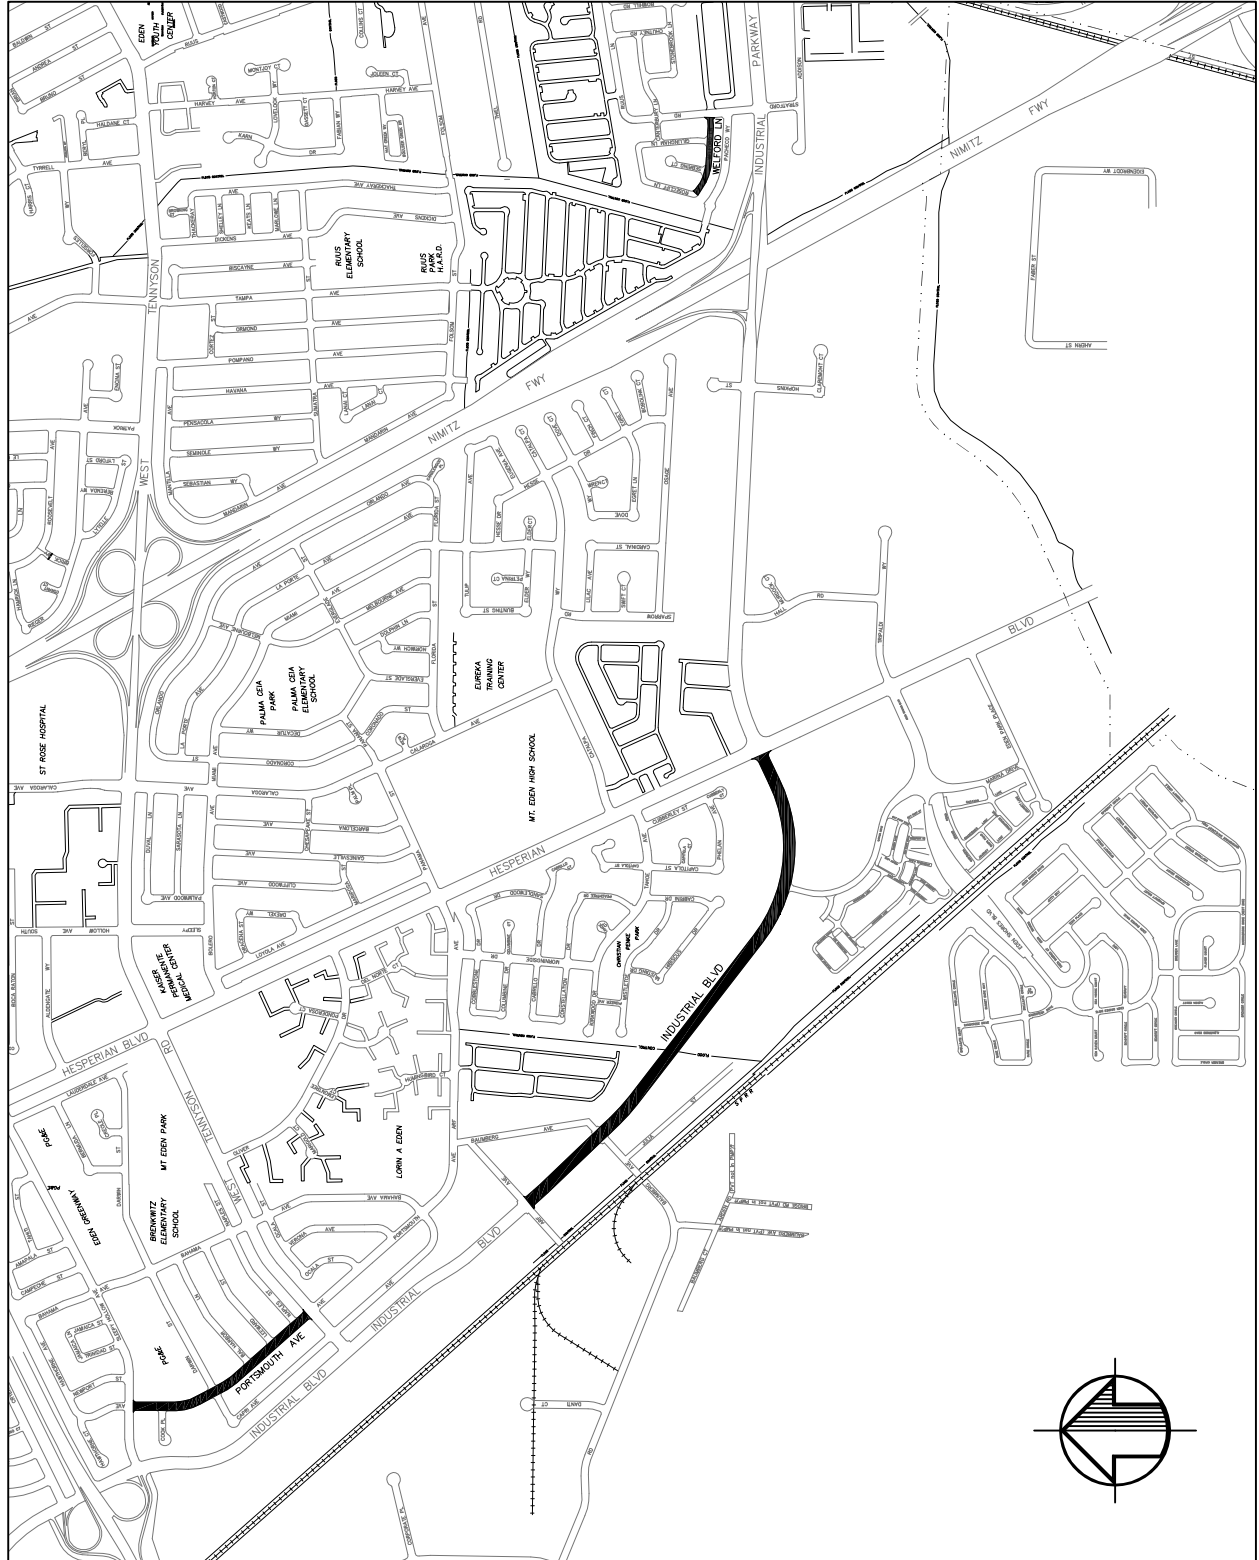

**FY2017-18 PAVEMENT PREVENTATIVE MAINTENANCE
AND RESURFACING PROJECT
PROJECT NOS. 05205, 05207, 05209, 05210, 05266,
05212, 05214, 05215 AND 05245**

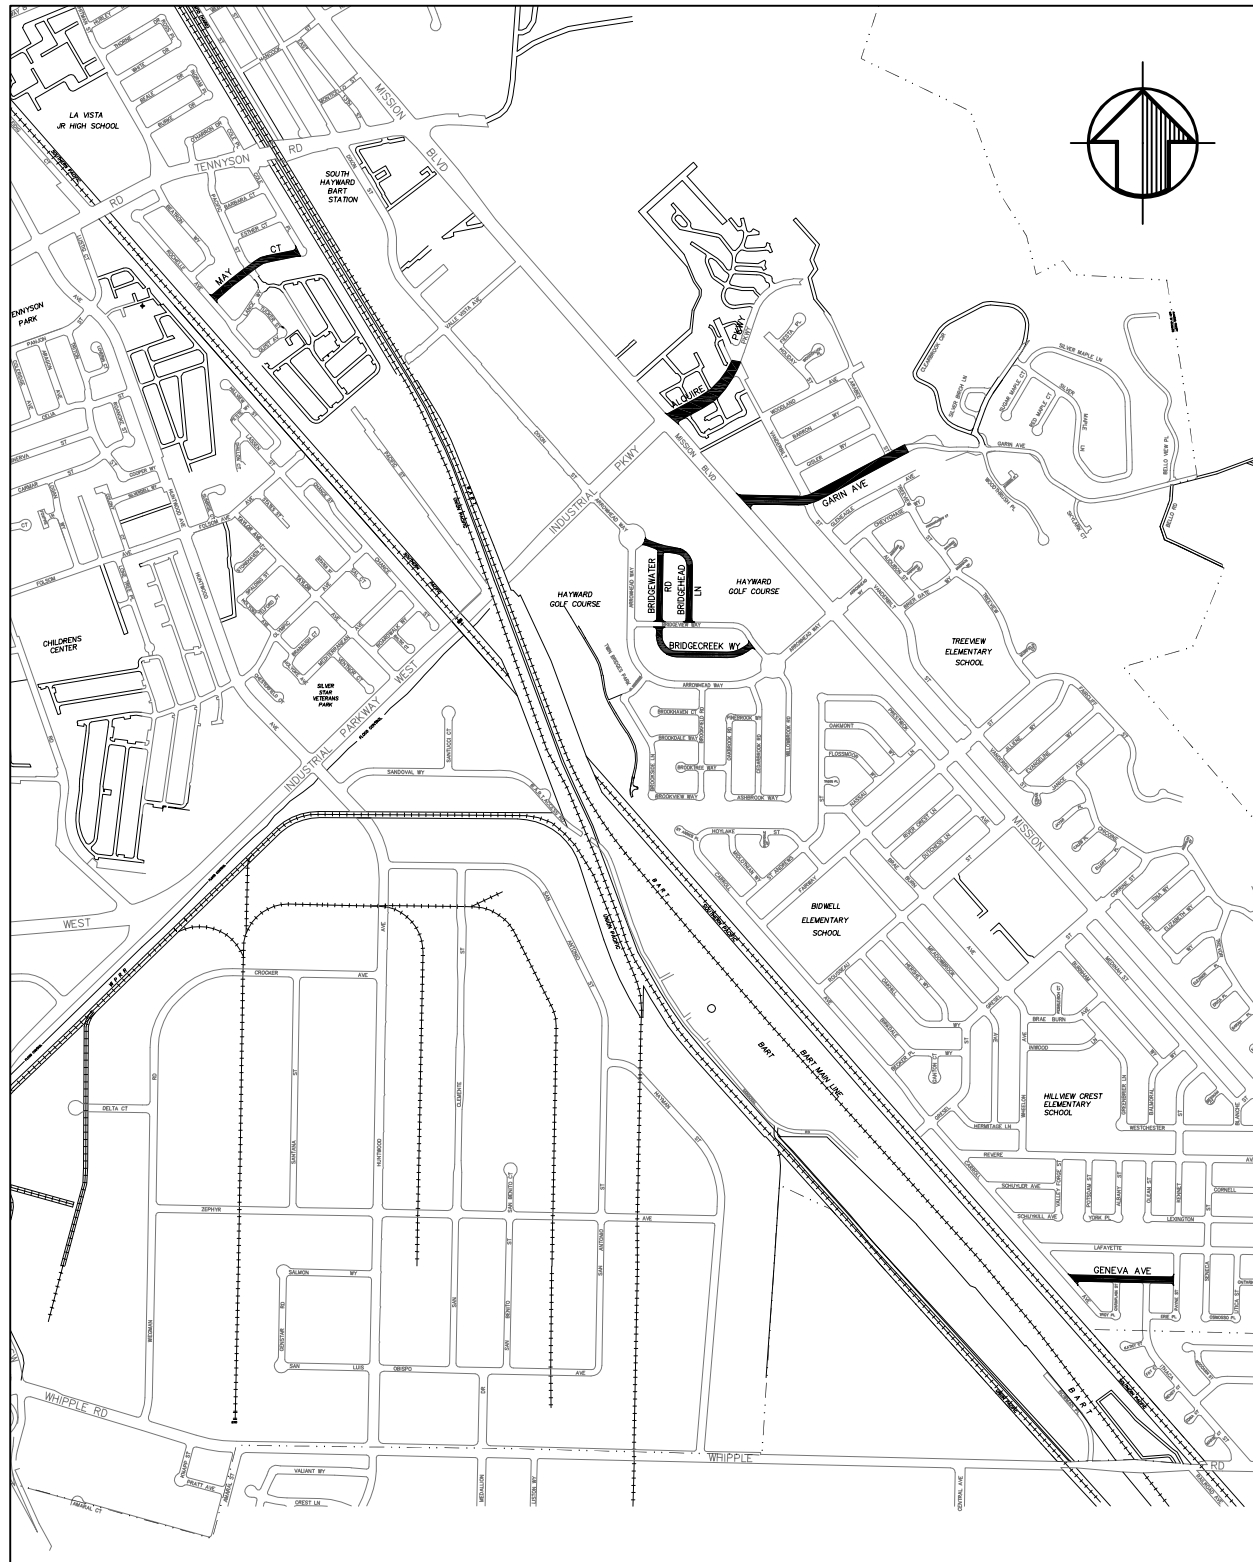

**FY2017-18 PAVEMENT PREVENTATIVE MAINTENANCE
AND RESURFACING PROJECT**
PROJECT NOS. 05205, 05207, 05209, 05210, 05266,
05212, 05214, 05215 AND 05245