
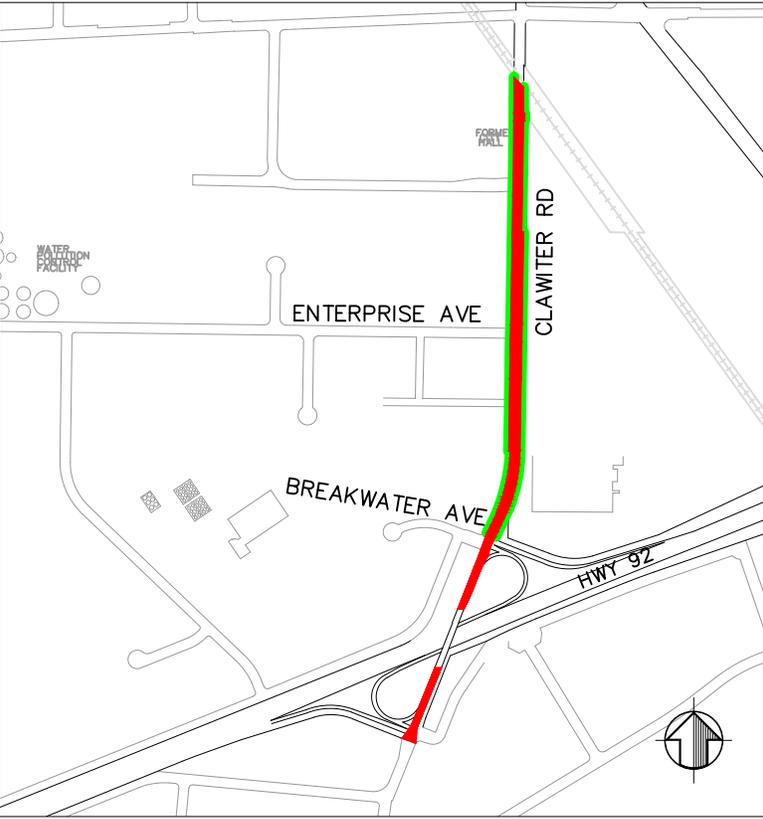





**FY25 PAVEMENT IMPROVEMENT PROJECT**  
**PROJECT NO. 05338**

**PAVEMENT REHABILITATION** █  
**PREVENTIVE MAINTENANCE** █  
**BIKE LANE** █

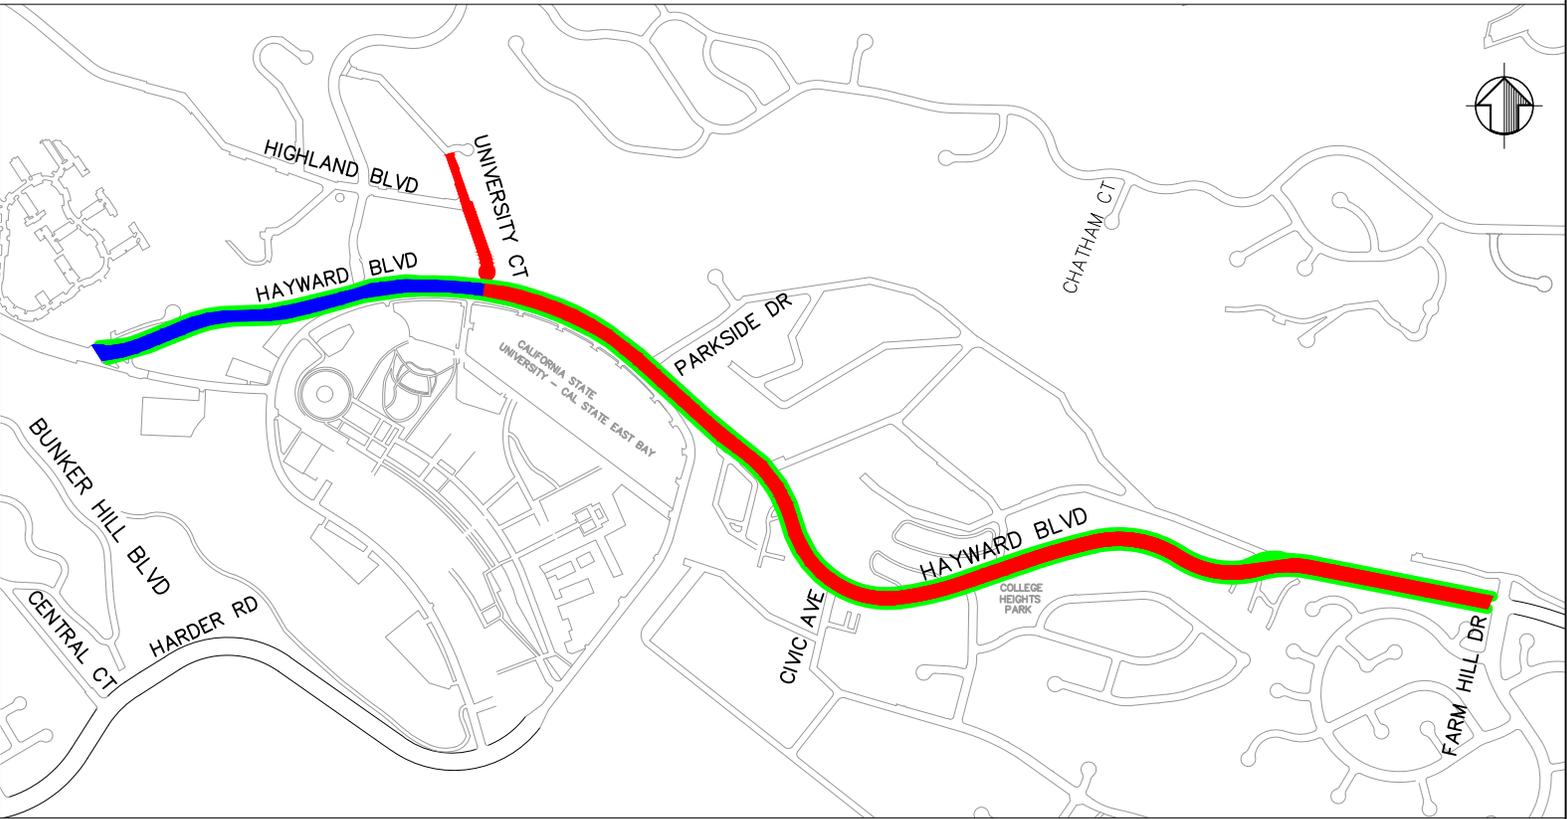

**FY25 PAVEMENT IMPROVEMENT PROJECT**  
**PROJECT NO. 05338**

PAVEMENT REHABILITATION	
PREVENTIVE MAINTENANCE	
BIKE LANE	

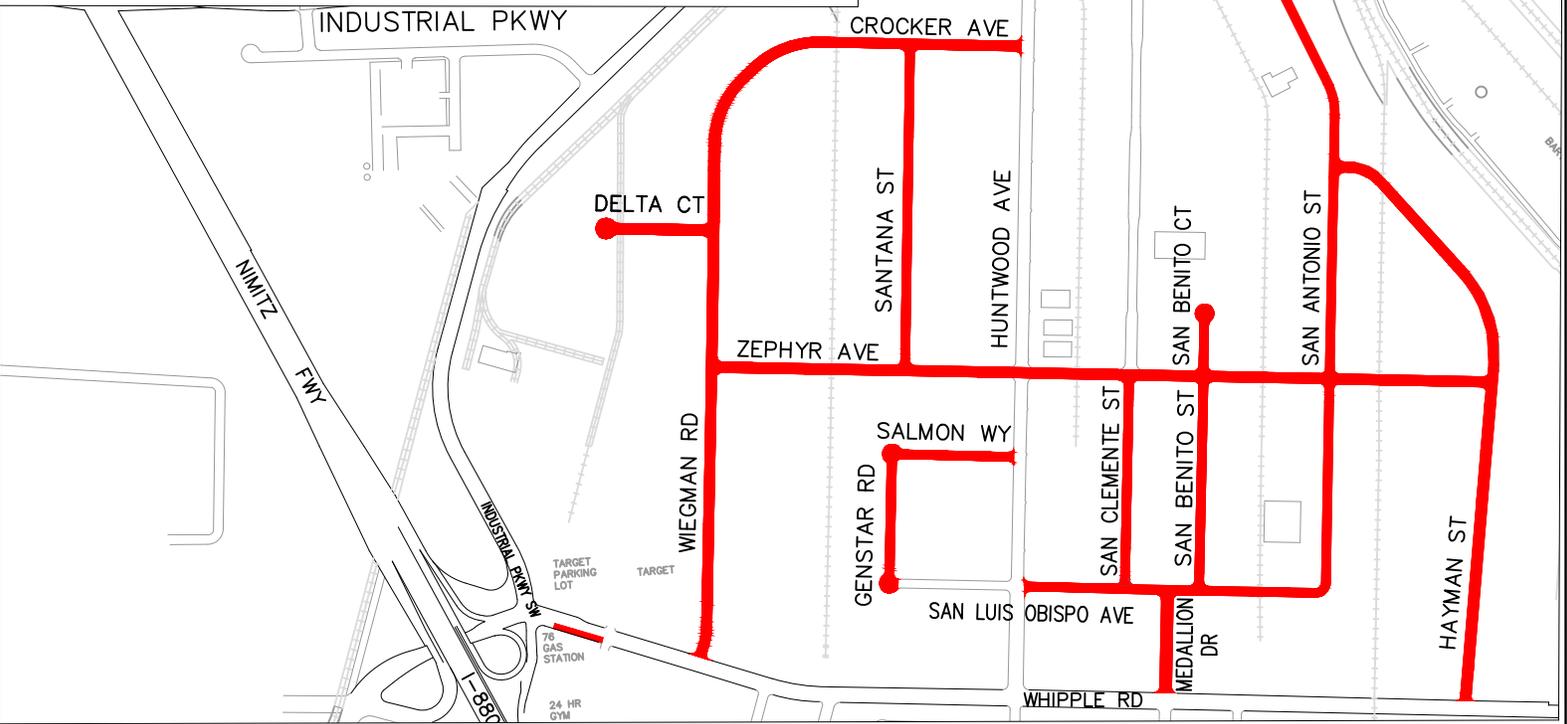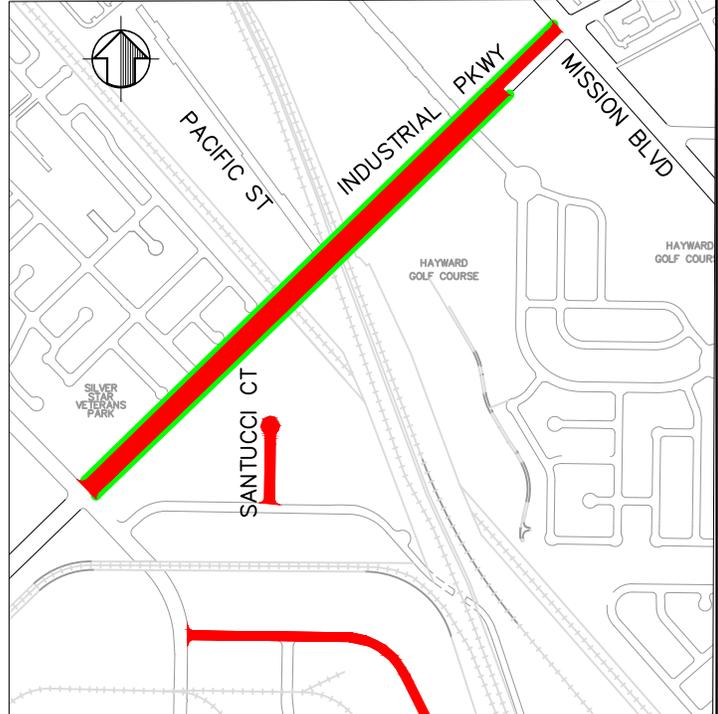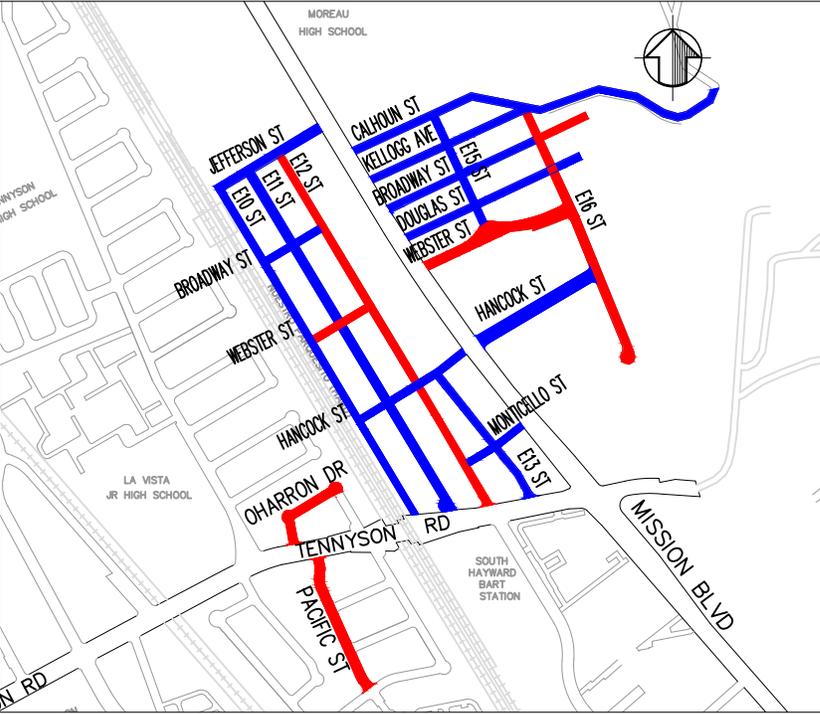

**FY25 PAVEMENT IMPROVEMENT PROJECT  
PROJECT NO. 05338**

- PAVEMENT REHABILITATION**
- PREVENTIVE MAINTENANCE**
- BIKE LANE**