


FY23 and FY24 NEW SIDEWALK PROJECT -
Clawiter Rd and Industrial Blvd
PROJECT NO. 05305 & 05331

ATTACHMENT III

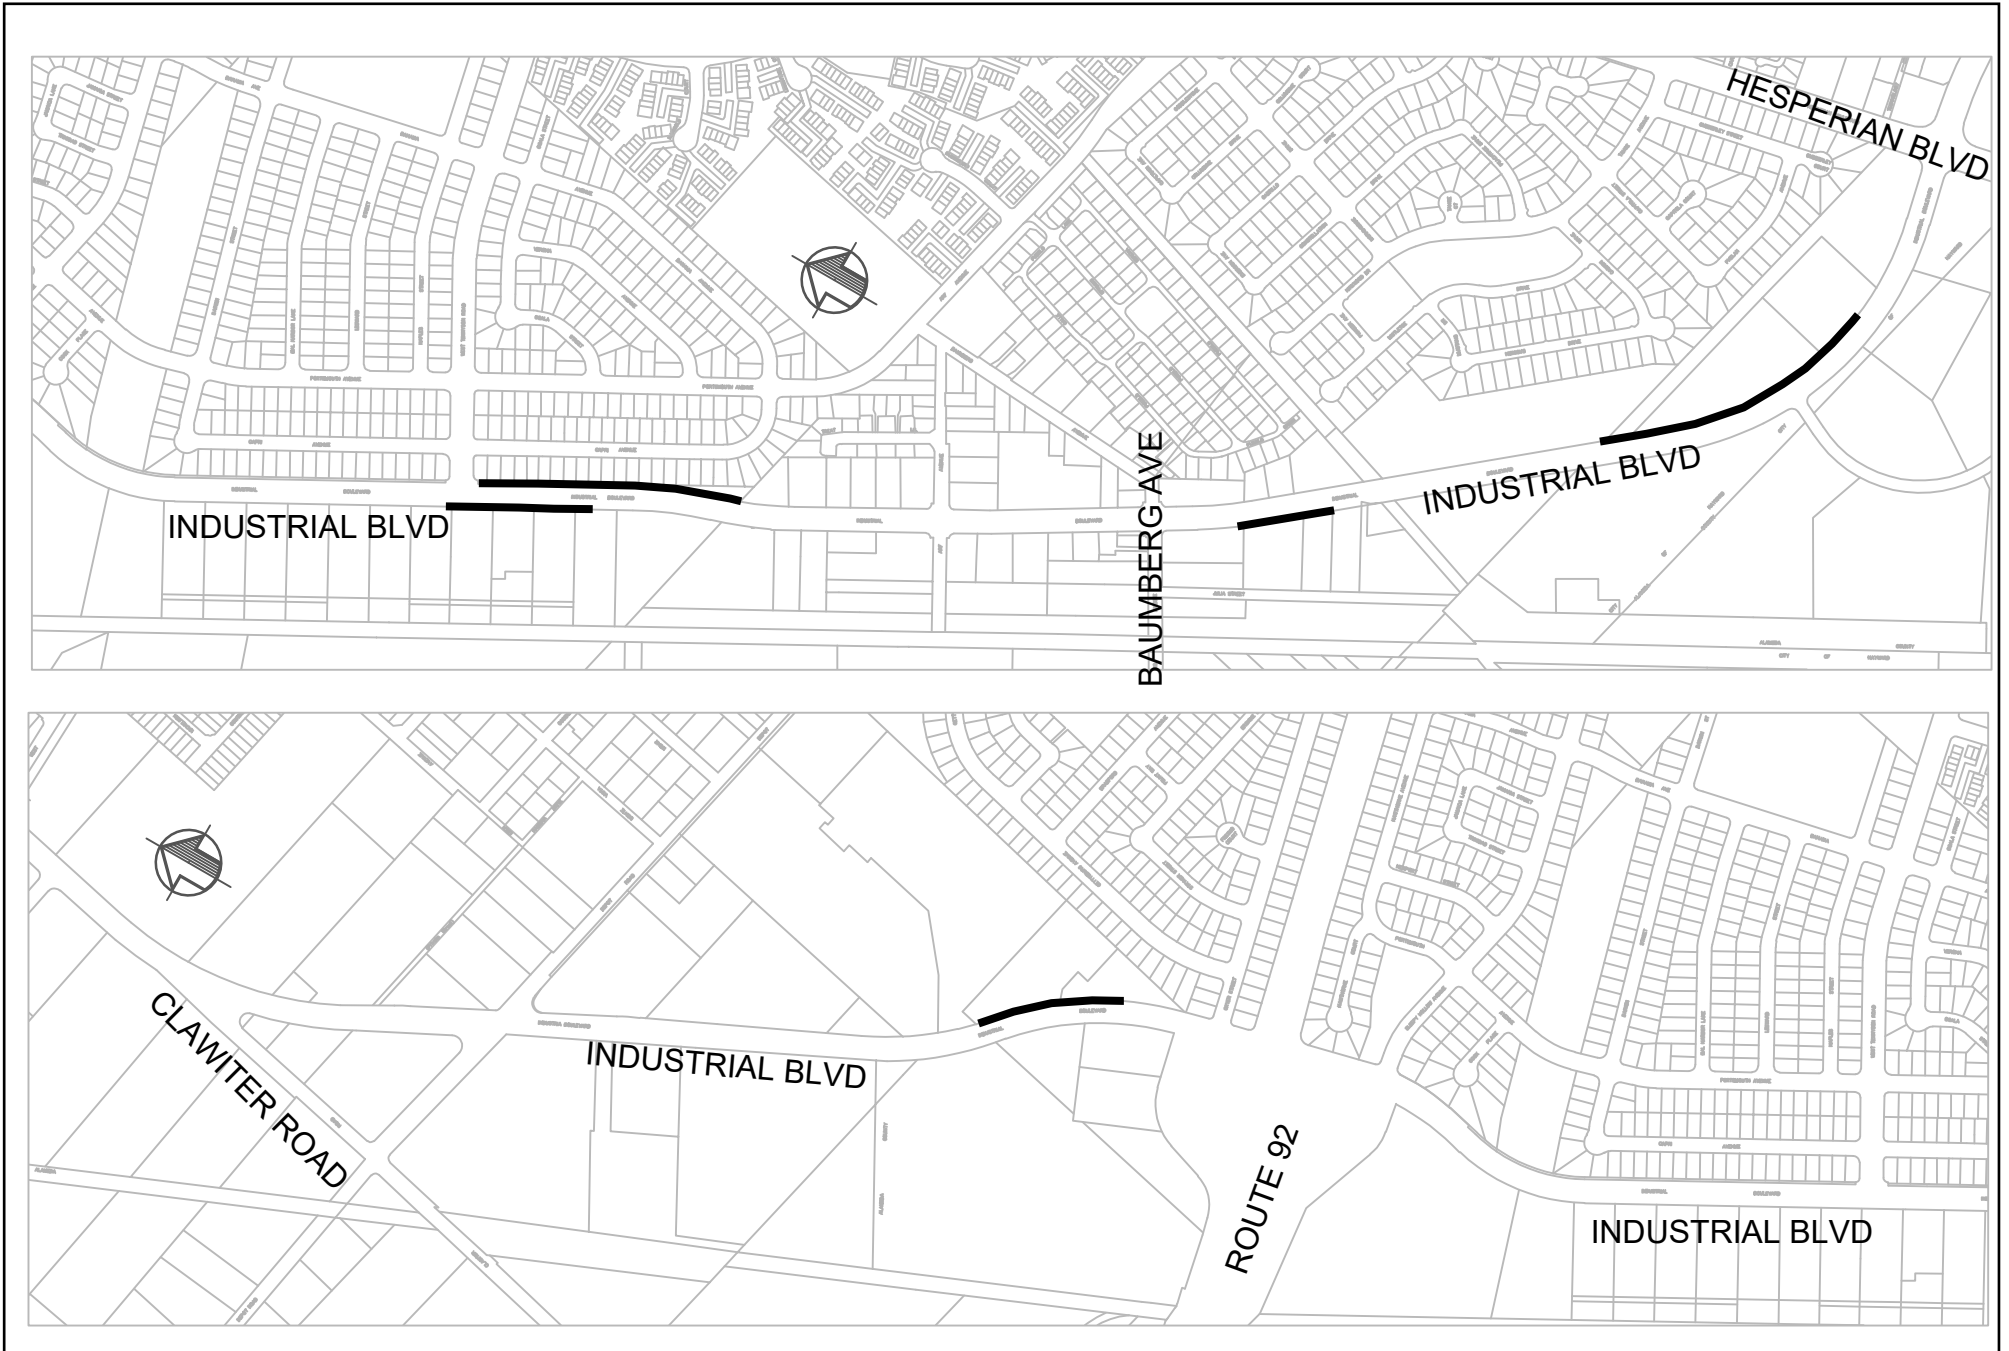

FY23 and FY24 NEW SIDEWALK PROJECT -
Clawiter Rd and Industrial Blvd
PROJECT NO. 05305 & 05331

ATTACHMENT III

