


000000

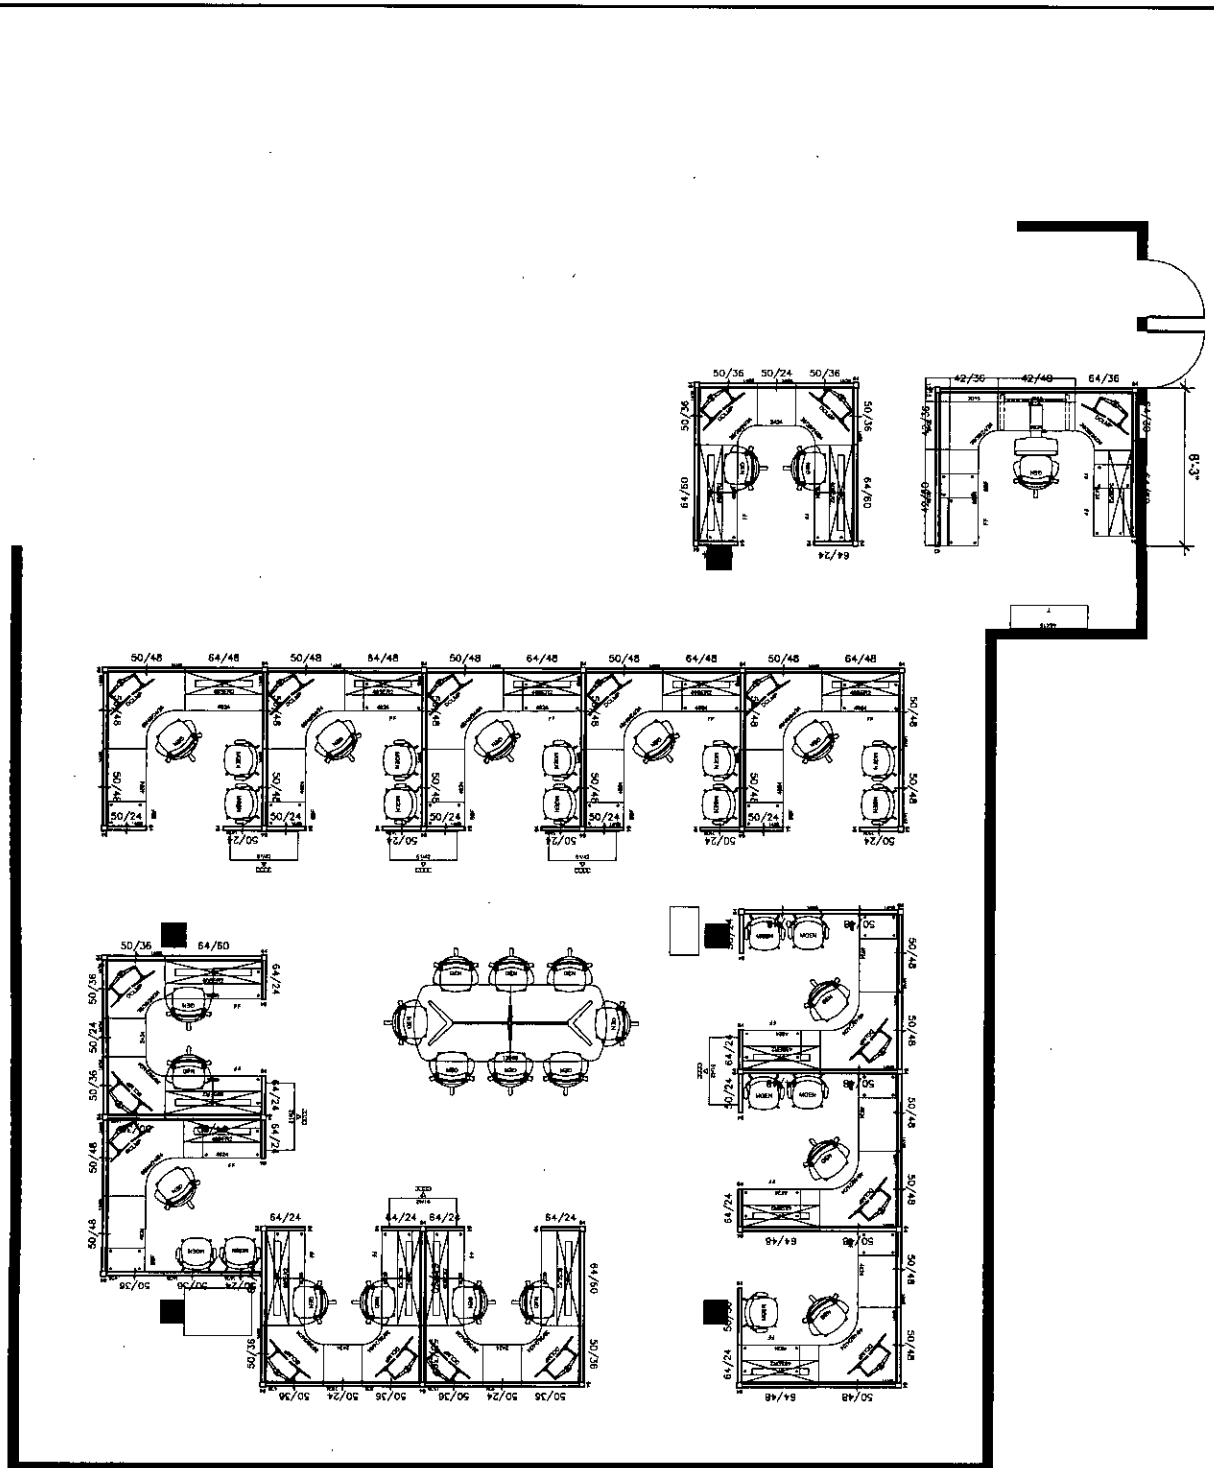

PROJECT #	DATE
1553	07/22/2016
DRAWING NUMBER	DATE
1553	07/22/2016
DESIGNER	CHECKER
MAVROSKY	L'AMOREUX
<b>REVISIONS</b>	
NO.	DESCRIPTION
1	
2	
3	
4	
5	
6	
7	
8	
9	
10	

191 West Street, Suite 102, San Jose, CA 95131  
T: 408.951.7100 F: 408.951.9200  
ELITE ARCHITECTURE FOR OFFICE ENVIRONMENTS

# City of Hayward Police Department Plan

City of Hayward  
Police Department  
2nd Floor