


FORM-BASED CODE

South Hayward BART / Mission Boulevard


THOROUGHFARE PLAN (Figure 1-2)

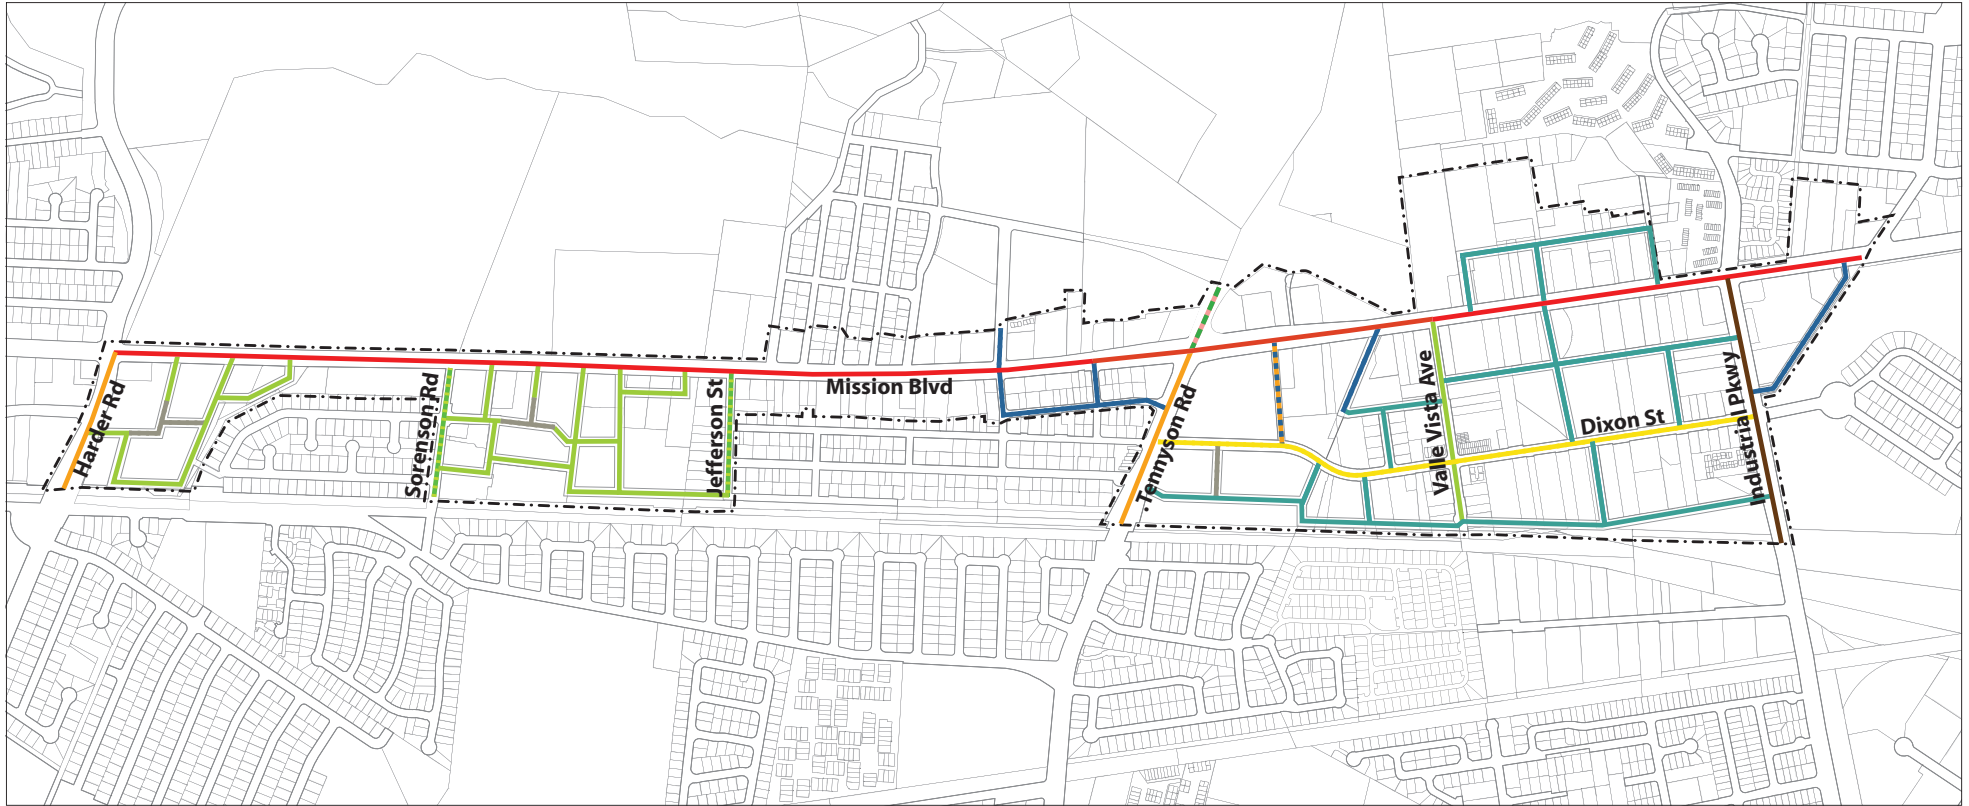

Legend

- Project Area
- Parcels
- ST-40-23-BR
- ST-50-28-BR
- ST-60-34-BR
- ST-60-36-BR
- ST-66-46-BL
- CS-80-54-BR
- AV-110-72-BL
- AV-100-64/76-TR *
- BV-125-48-BL
- PS-32.5-26

* A Slip Lane (SL-40-20-BR or SL-48-28-BR) may be added on either side of Mission Boulevard, in accordance with Sec. 10-24.275.g.iii

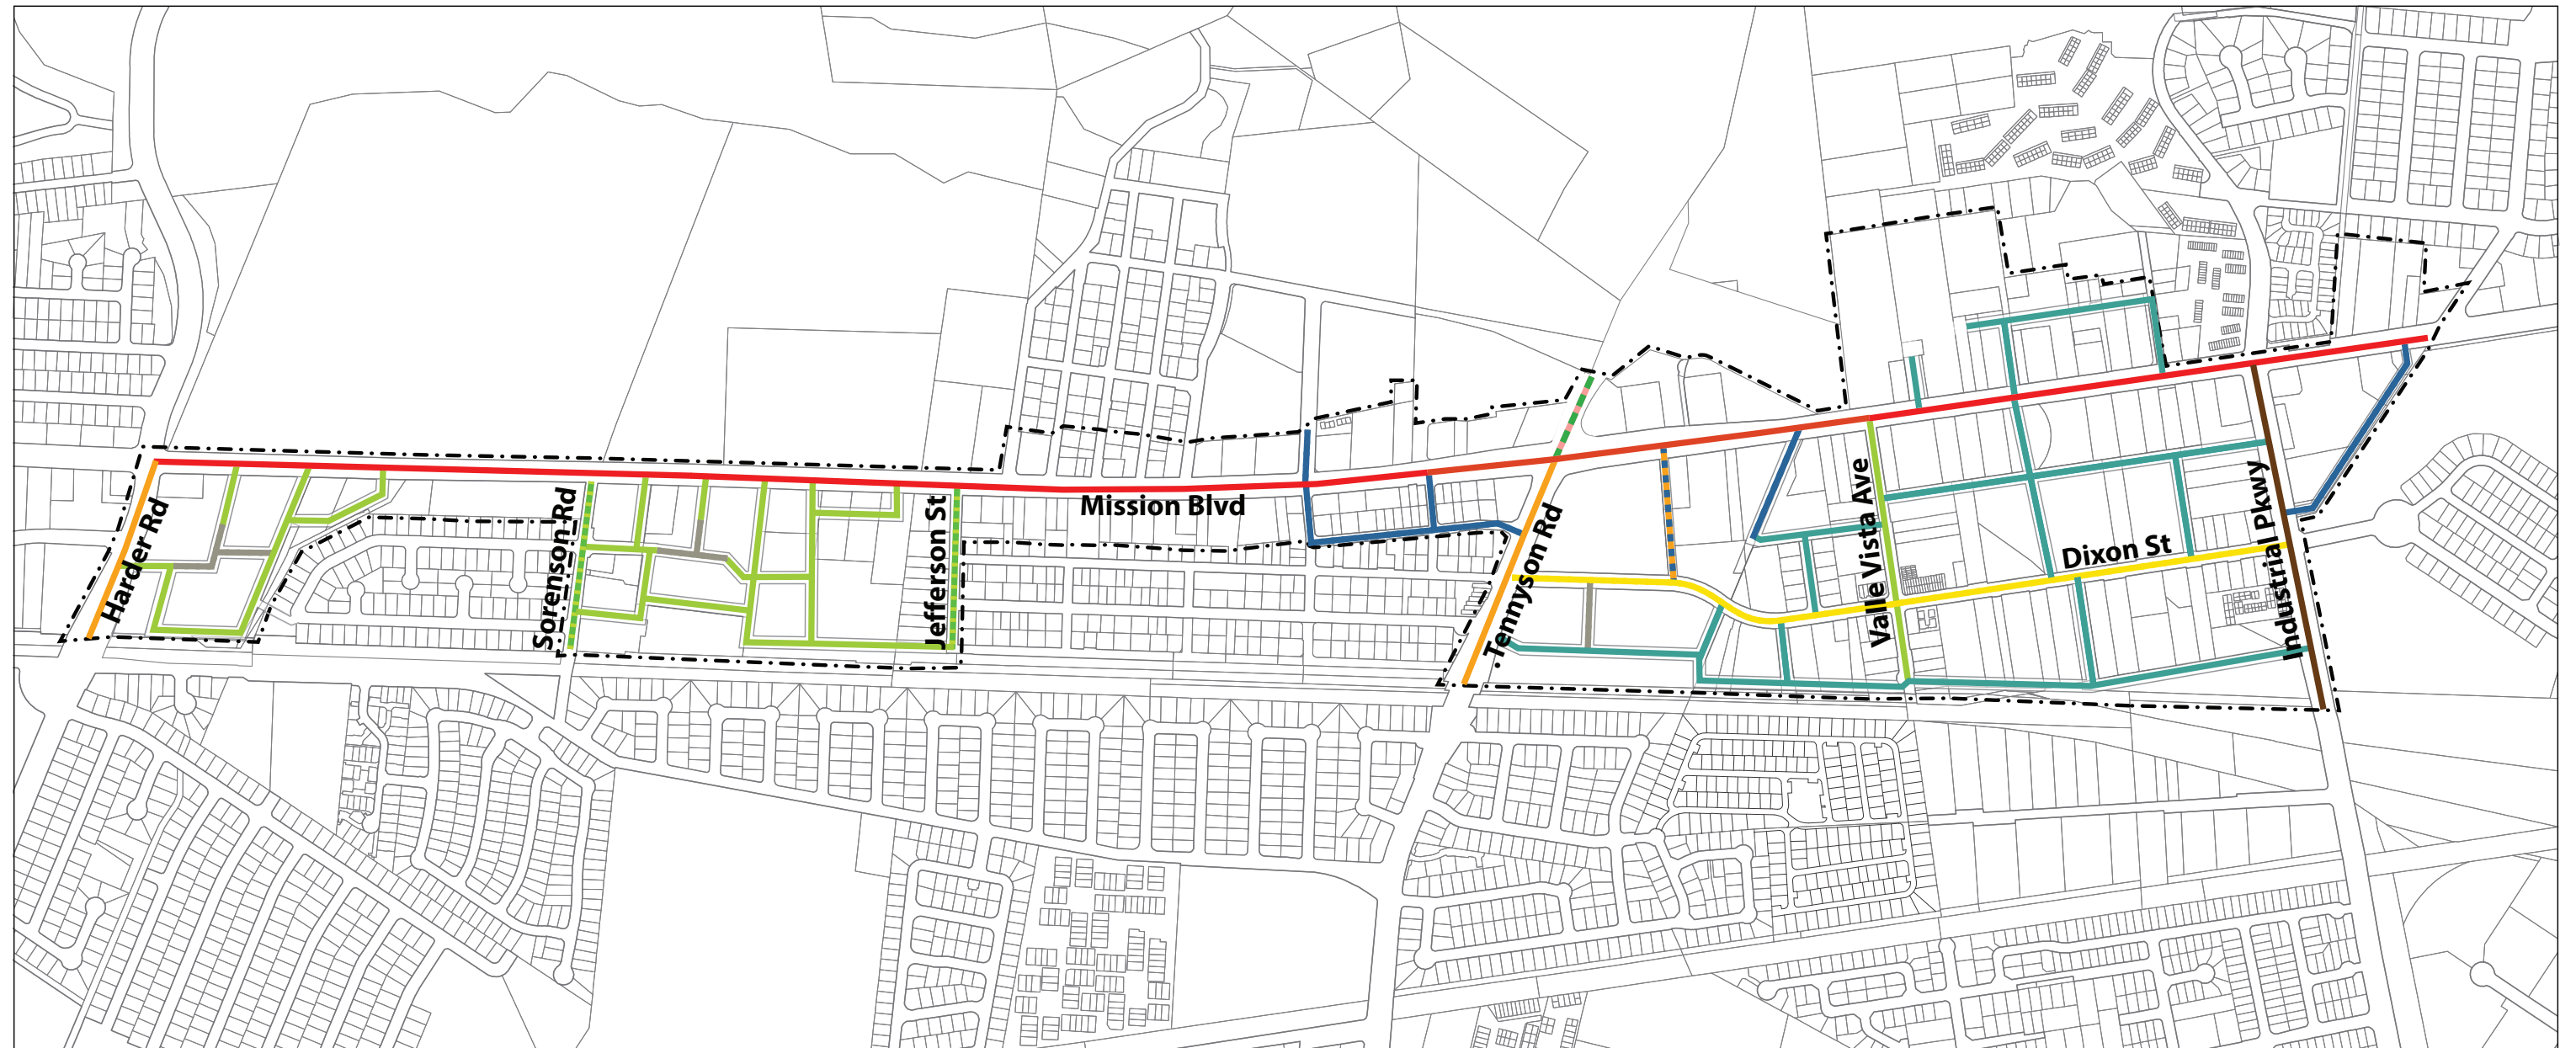

Legend

- Project Area
- Parcels
- ST-40-23-BR
- ST-50-28-BR
- ST-60-34-BR
- ST-60-36-BR
- ST-56-34-BR
- ST-66-46-BL
- CS-80-54-BR
- AV-110-72-BL
- AV-100-64/76-TR *
- BV-125-48-BL
- PS-32.5-26


* A Slip Lane (SL-40-20-BR or SL-48-28-BR) may be added on either side of Mission Boulevard, in accordance with Sec. 10-24.275.g.iii



FORM-BASED CODE

South Hayward BART / Mission Boulevard


EXISTING AND NEW THOROUGHFARE PLAN (Figure 1-3)

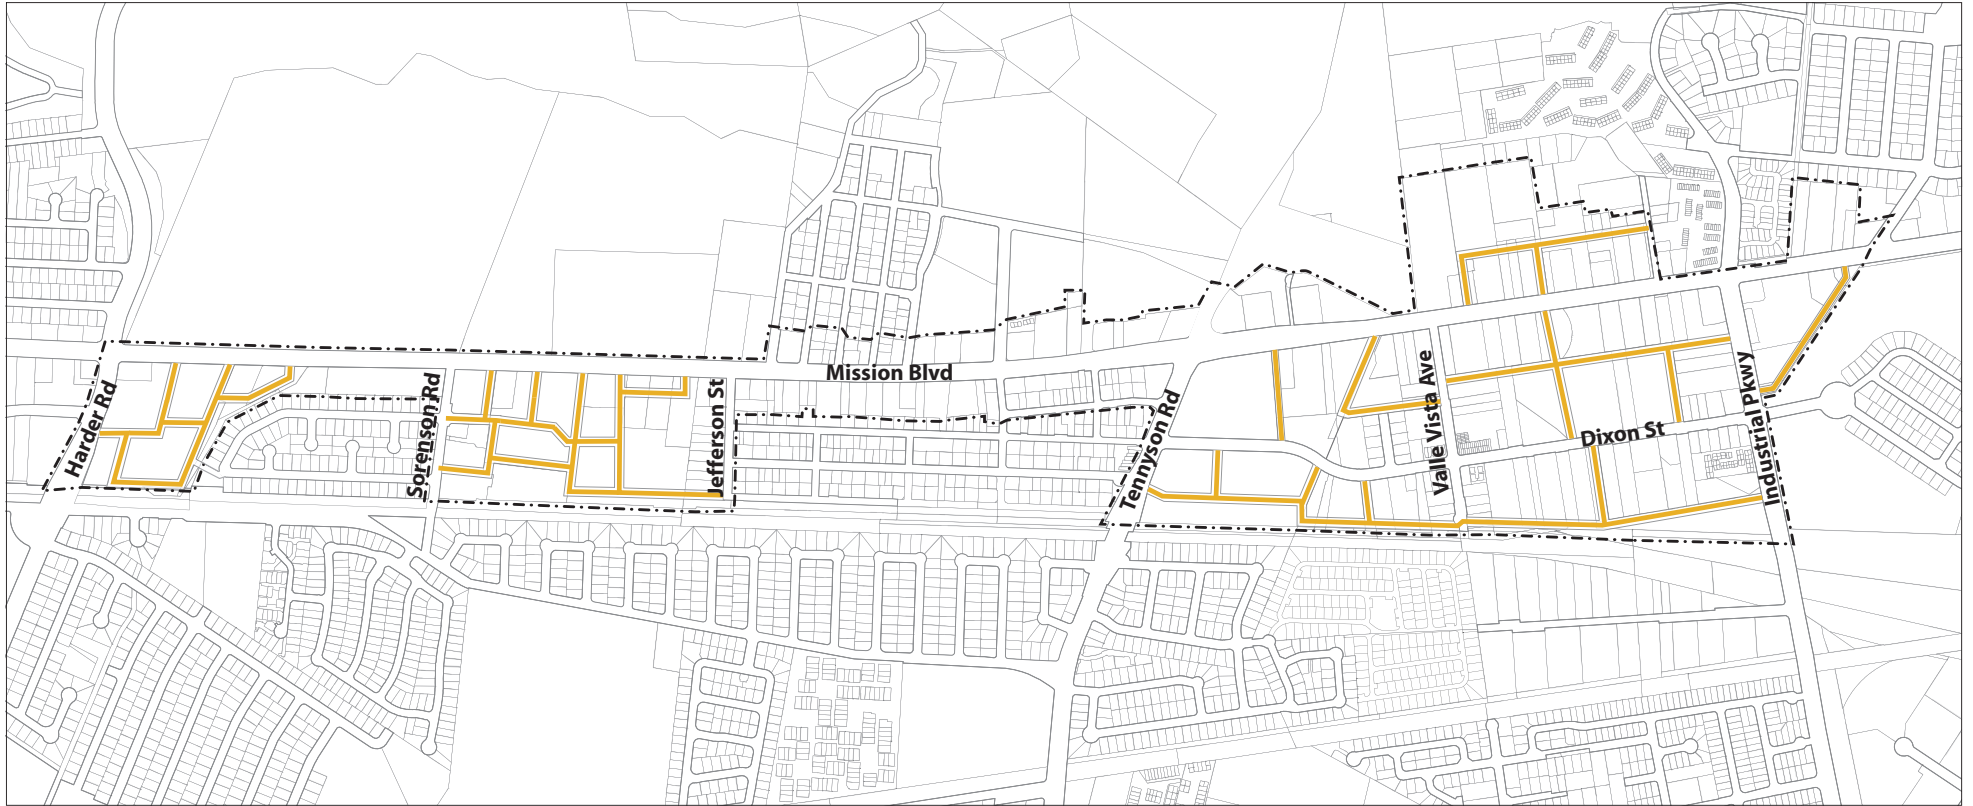

Legend

- - - Project Area
- Existing Thoroughfares
- Parcels
- New Thoroughfares



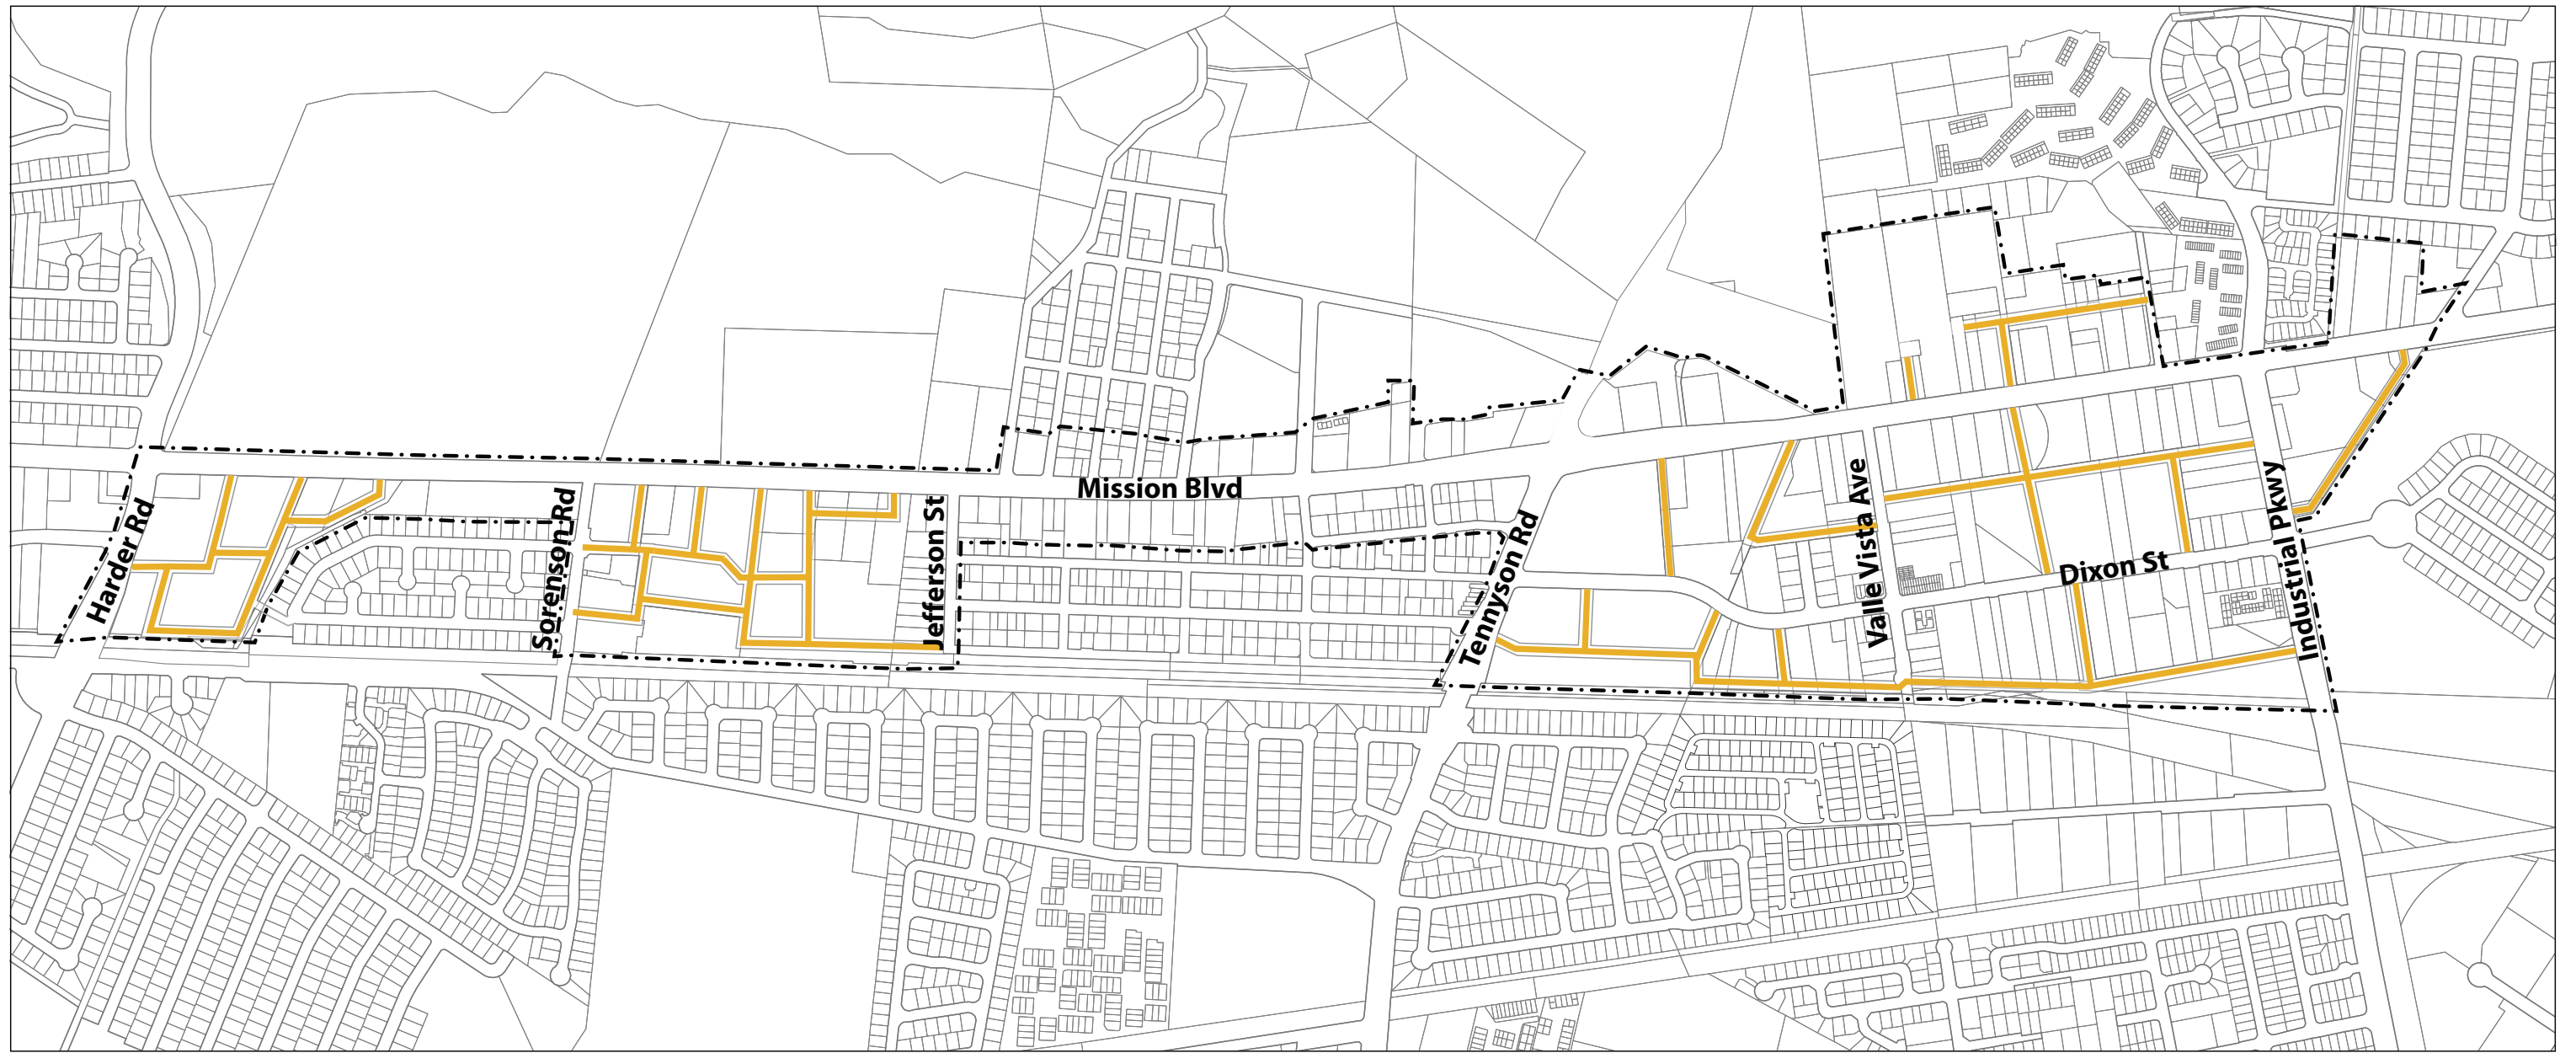

Legend

- - - Project Area
- Existing Thoroughfares
- Parcels
- New Thoroughfares

