


**EXISTING SECTION A-A**

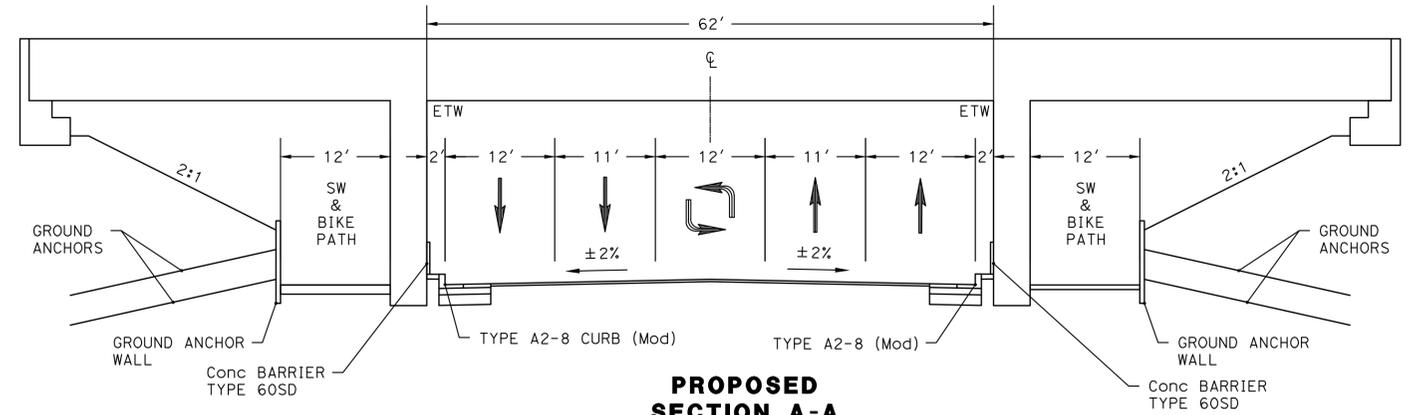

**PROPOSED SECTION A-A**



LEGEND	
	SIDEWALK
	BIKE LANE
	NEW MEDIAN
	PAVEMENT OVERLAY/WIDENING
	ROW IMPACTS
	SHARED PED/BIKE FACILITY
	RAMPS TO BE DEMOLISHED
	EXISTING ACCESS CONTROL
	PROPOSED ACCESS CONTROL

HAWK: HIGH INTENSITY ACTIVATED CROSSWALK

**I-880/ A STREET INTERCHANGE**  
**FIVE LANES UNDER EXISTING BRIDGE STRUCTURE**  
 SCALE 1" = 100'