


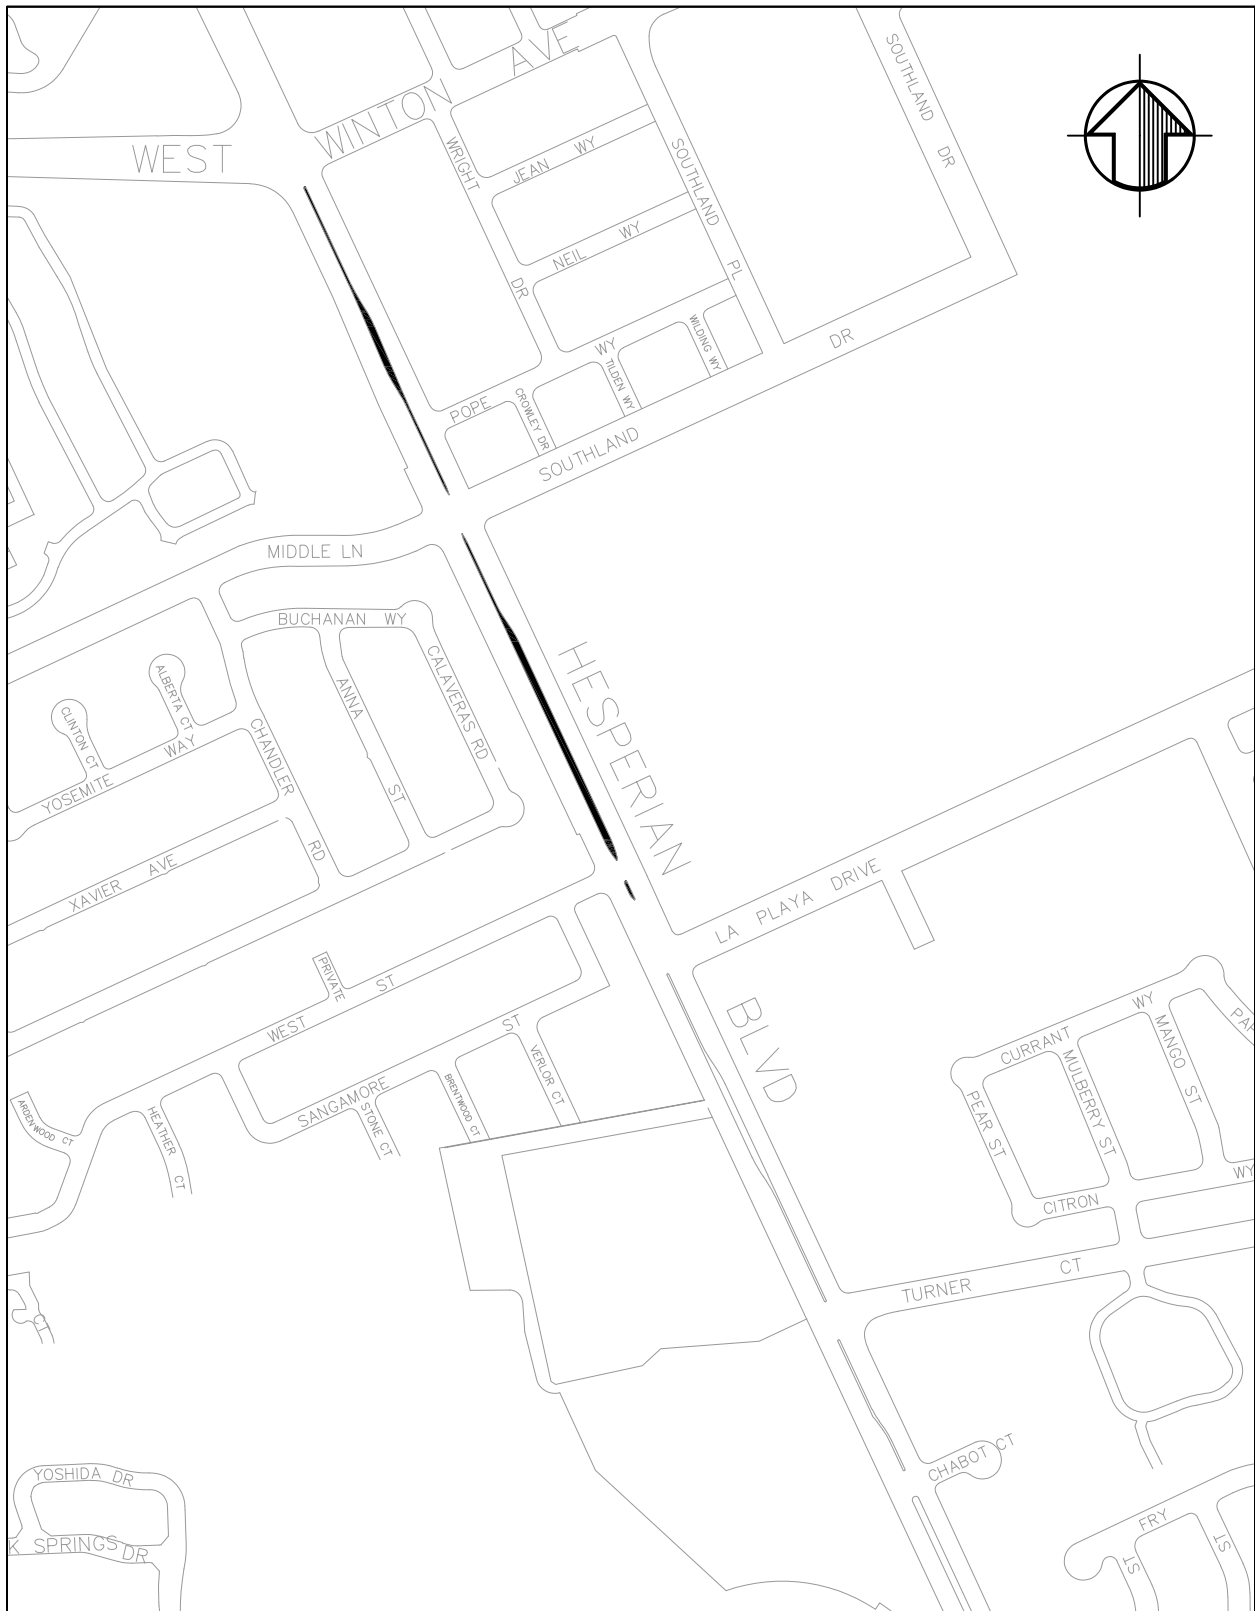

FY22 MEDIAN LANDSCAPE IMPROVEMENT PROJECT
HESPERIAN BOULEVARD
(LA PLAYA DRIVE TO WEST WINTON AVENUE)
PROJECT NO. 05315