



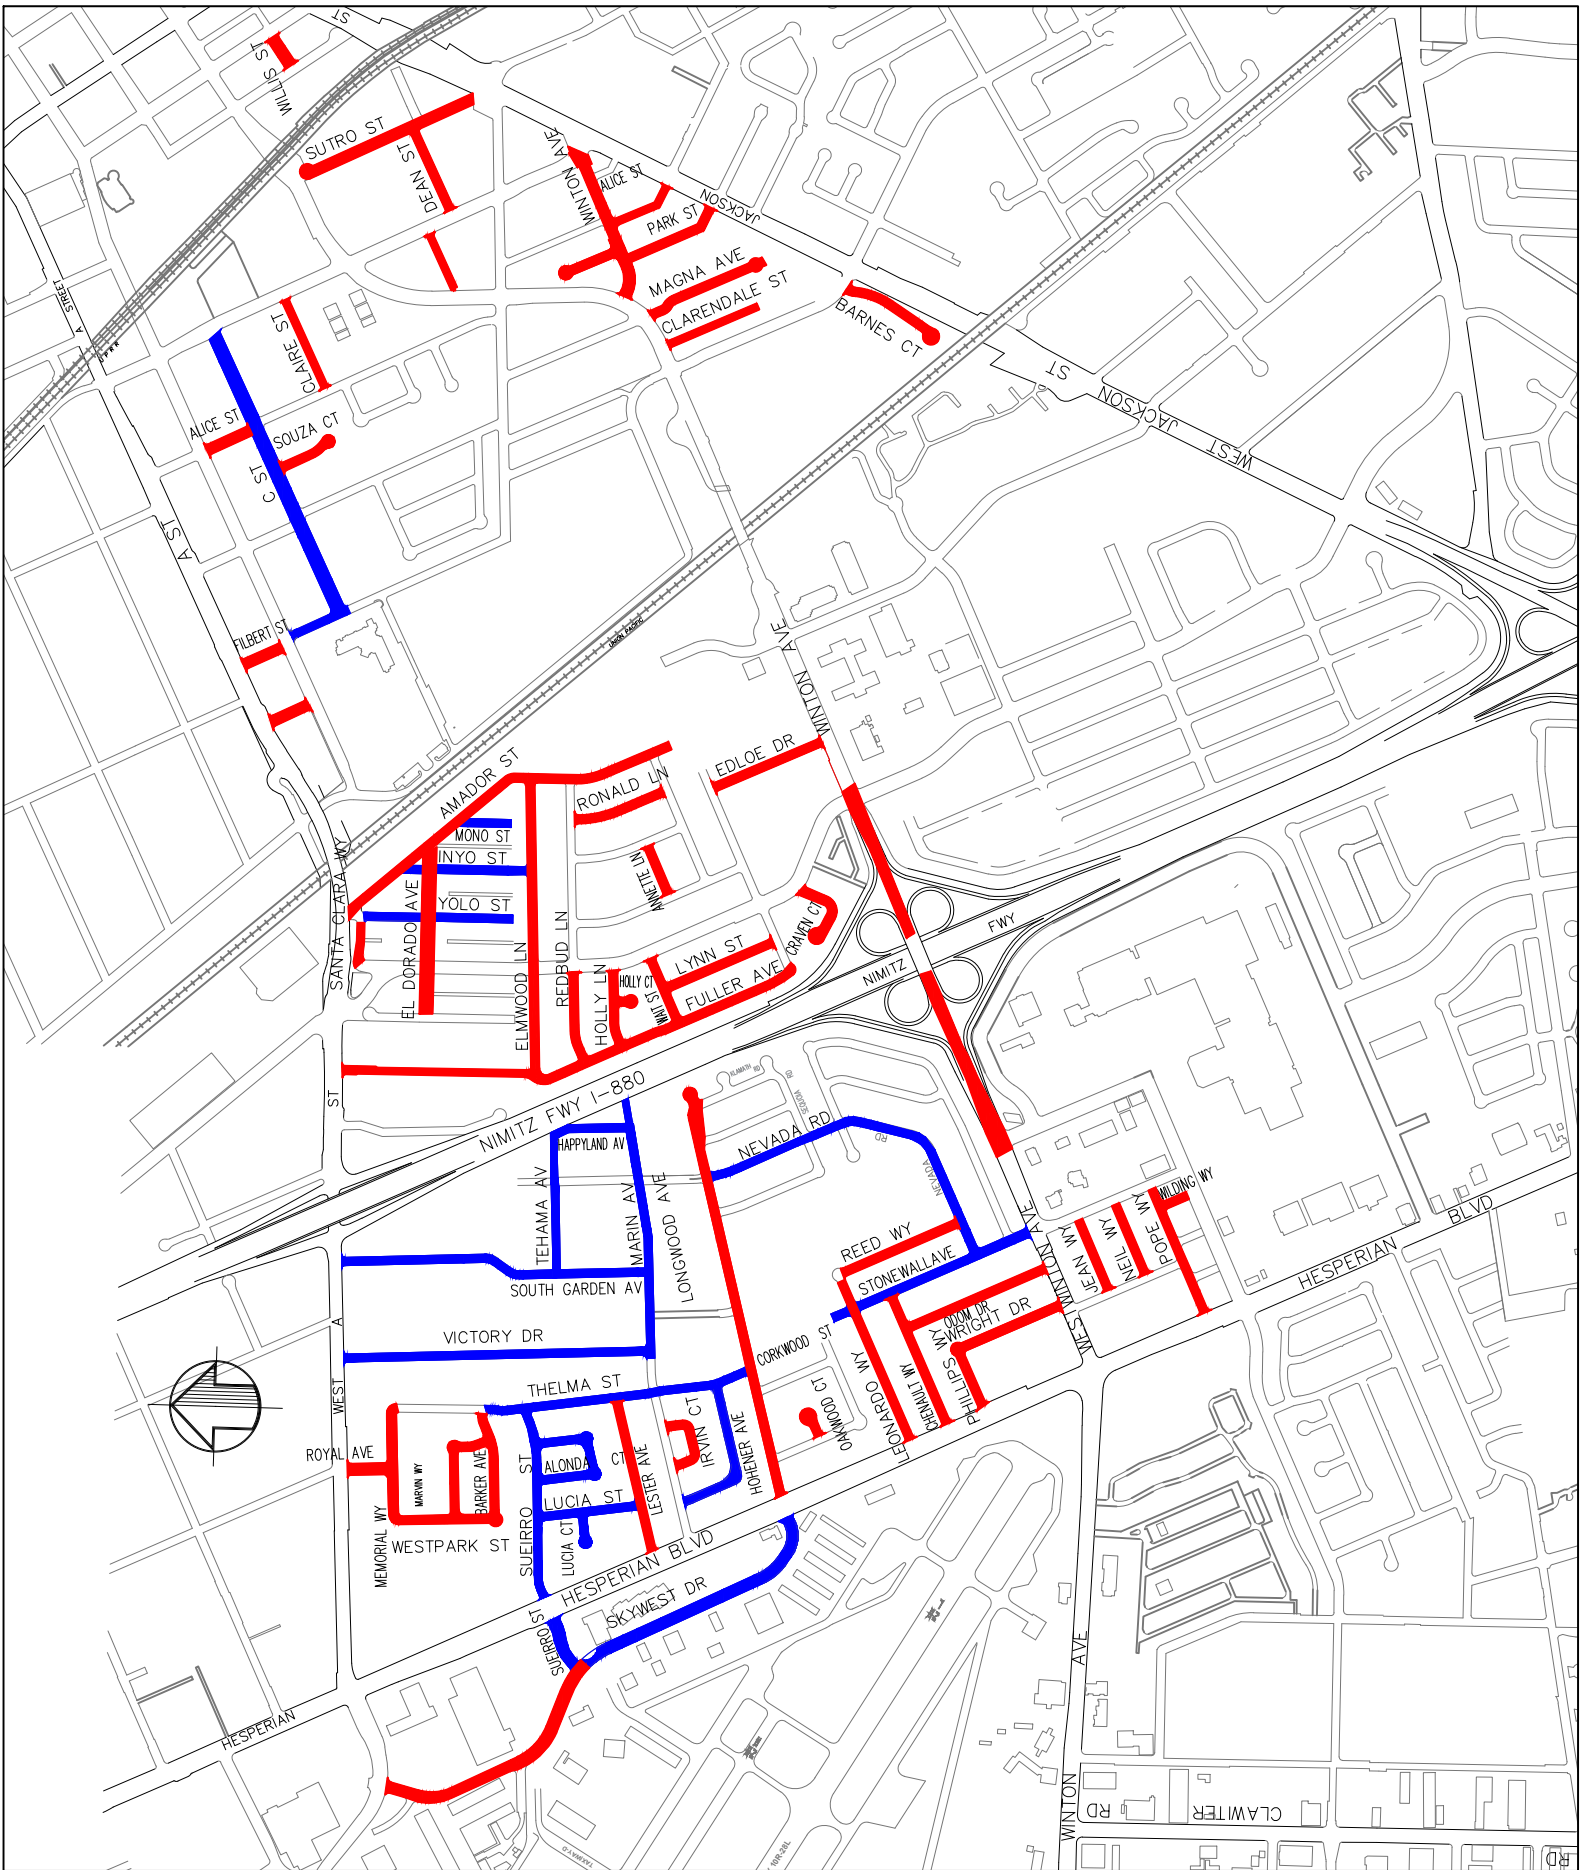






FY23 PAVEMENT IMPROVEMENT PROJECT
PROJECT NO. 05240

PAVEMENT REHABILITATION █
PREVENTIVE MAINTENANCE █

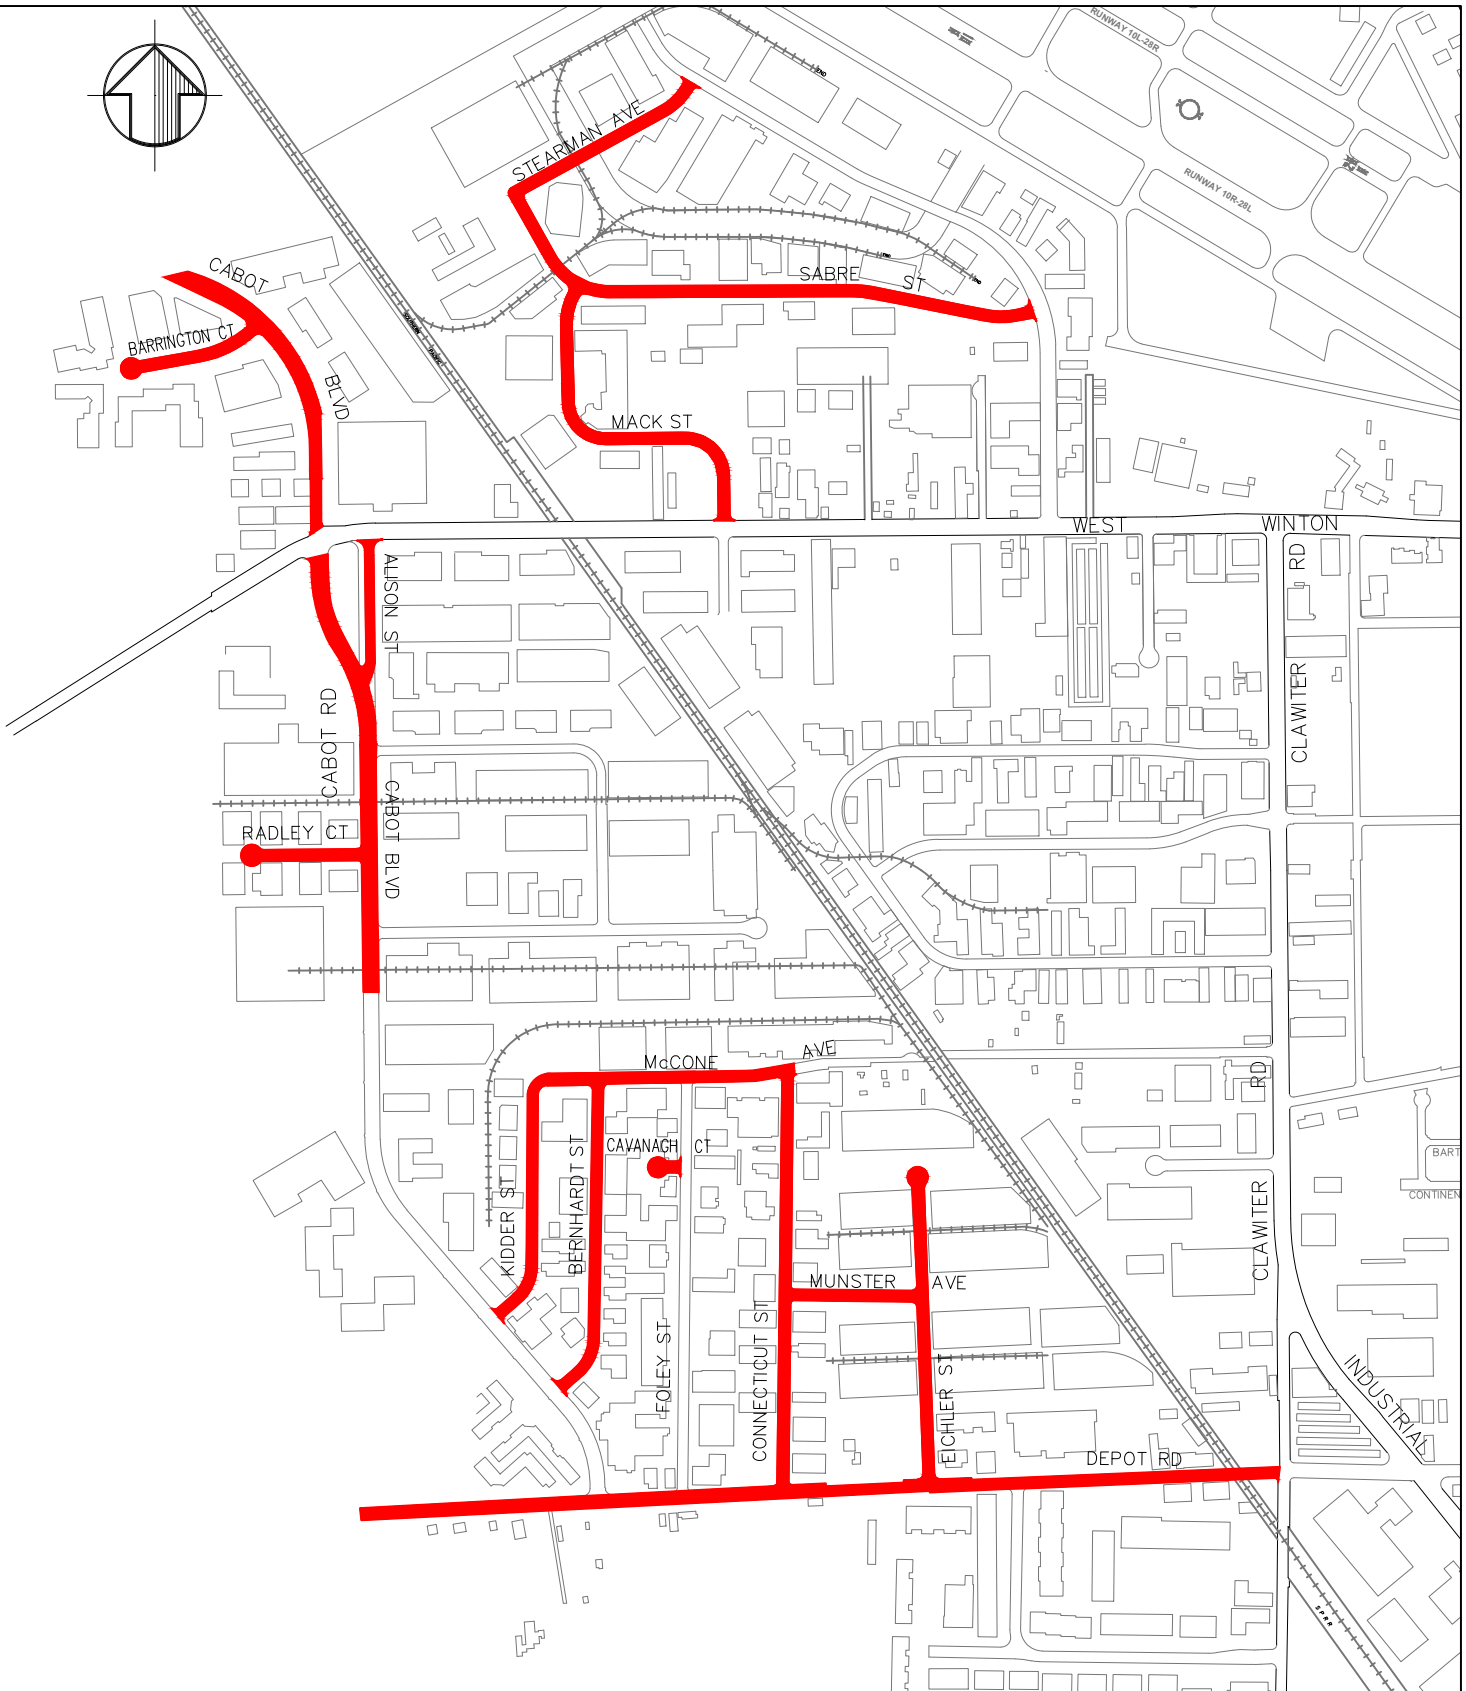

FY23 PAVEMENT IMPROVEMENT PROJECT
PROJECT NO. 05240

PAVEMENT REHABILITATION █
 PREVENTIVE MAINTENANCE █

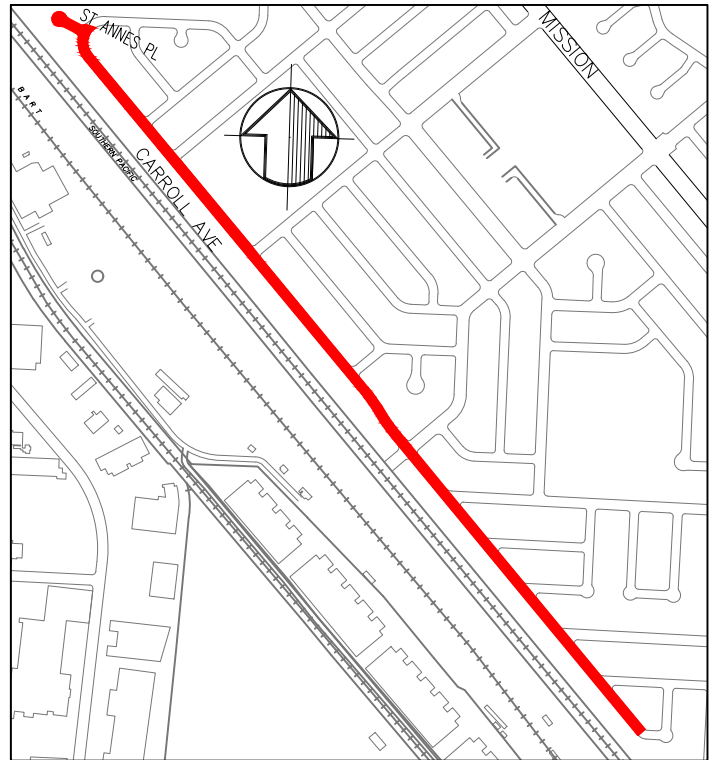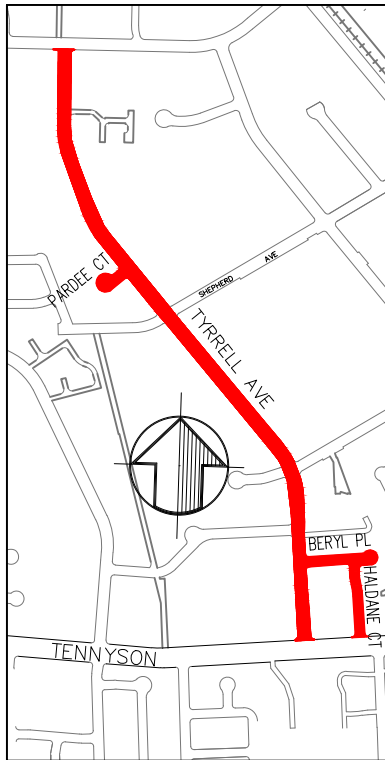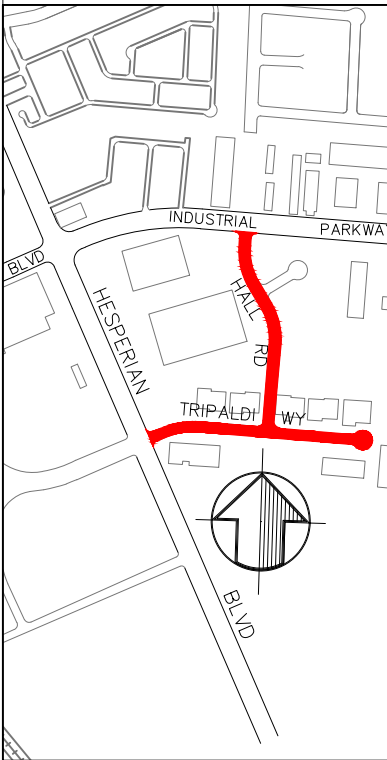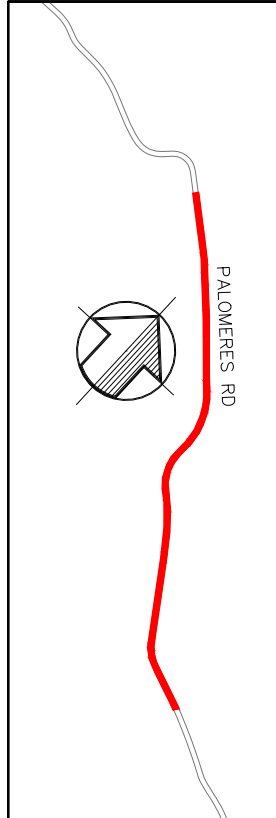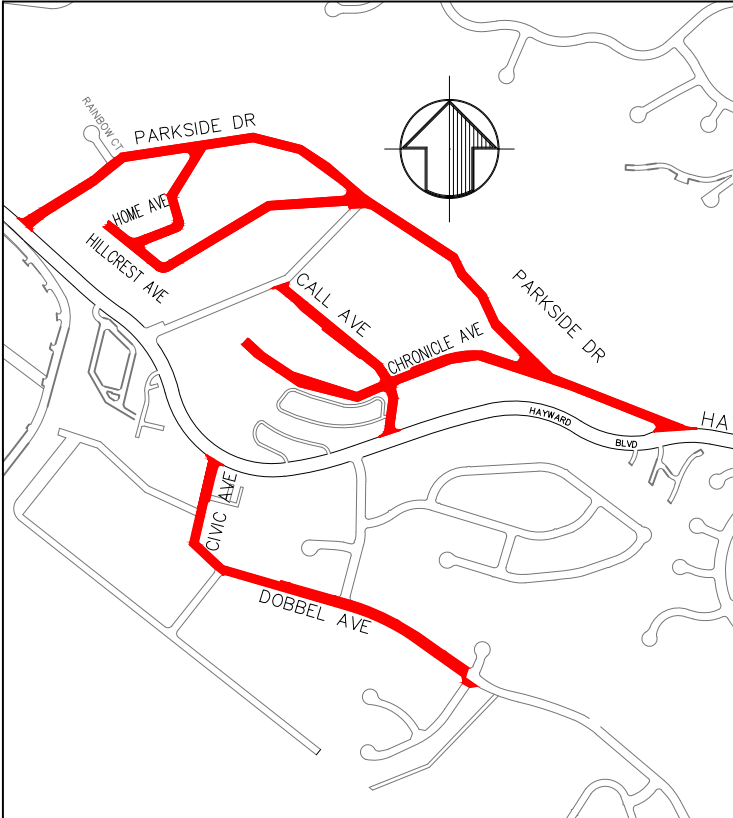

**FY23 PAVEMENT IMPROVEMENT PROJECT
PROJECT NO. 05240**

PAVEMENT REHABILITATION █
PREVENTIVE MAINTENANCE █