


D Street Traffic Calming Project Concept Design

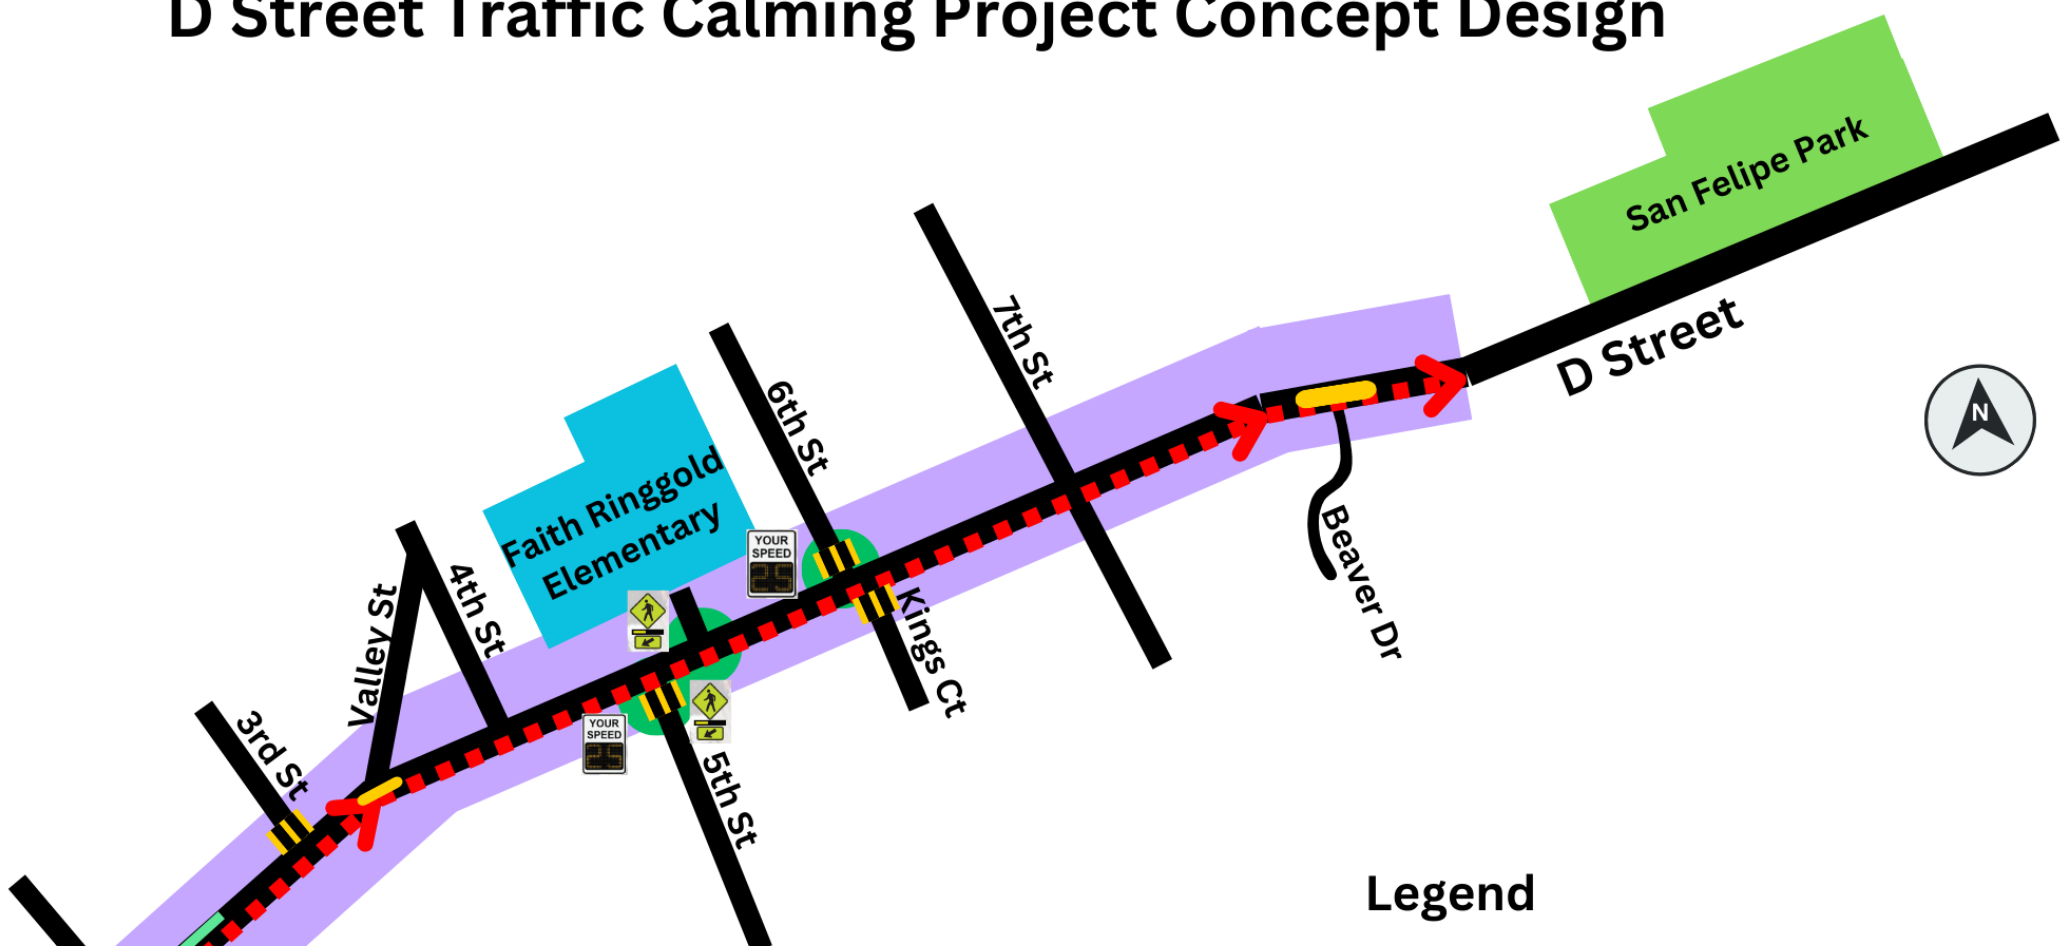

Legend

	Uphill Bike Lane		New Lane Configuration
	Median		Speed Feedback Sign
	High-Vis Crosswalk		Project Limits
	Curb Extensions/Bulbouts		Rectangular Rapid Flashing Beacon