

# Chapter 4 - Form-Based Code

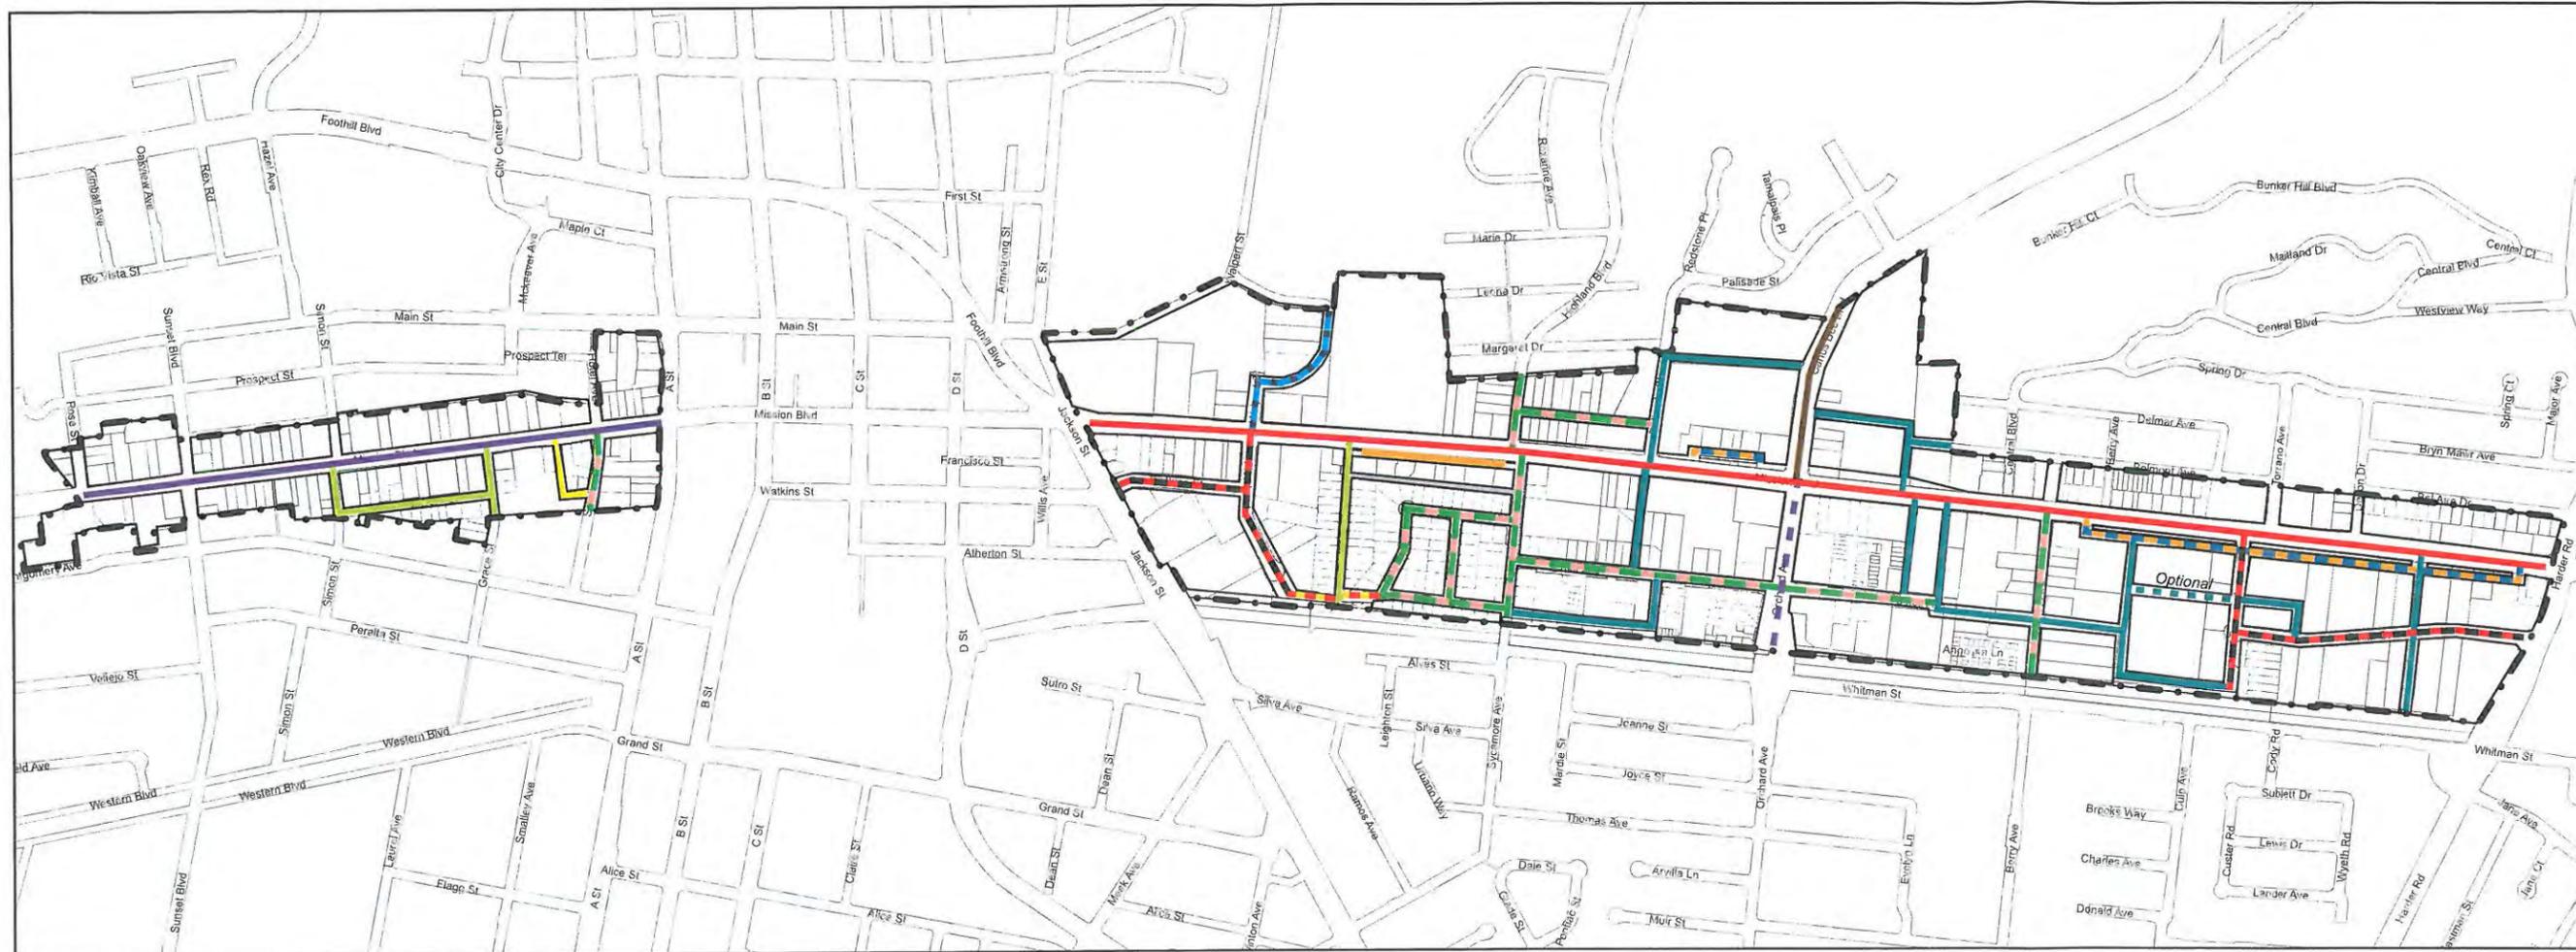



Figure 4-2: Thoroughfare Plan

- - - Project Area
- ▭ Parcels
- RA-24-24
- ST-24-20-BR
- ST-32-20-BR
- ST-40-28-BR
- ST-50-34-BR
- ST-52-40-BL
- ST-56-34-BR
- ST-56-34-BR - Optional. Required with new development, as feasible
- SL-39-23-BR
- SL-47-31-BR
- AV-68-36-BR
- AV-80-58-BR
- AV-88-58-BR
- AV-100-64/76-TR
- AV-110-72-BR


**THOROUGHFARE TYPES**

- Boulevard : BV
- Avenue: AV
- Commercial Street: CS
- Drive: DR
- Street: ST
- Road: RD
- Slip Lane: SL
- Rear Alley: RA
- Bicycle Trail: BT
- Bicycle Lane: BL
- Bicycle Route: BR
- Path: PT
- Passage: PS
- Transit Route: TR

**KEY**

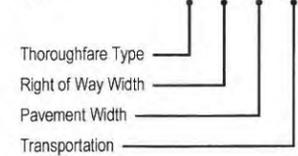

ST-57-20-BL

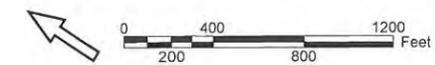

# Chapter 4 - Form-Based Code

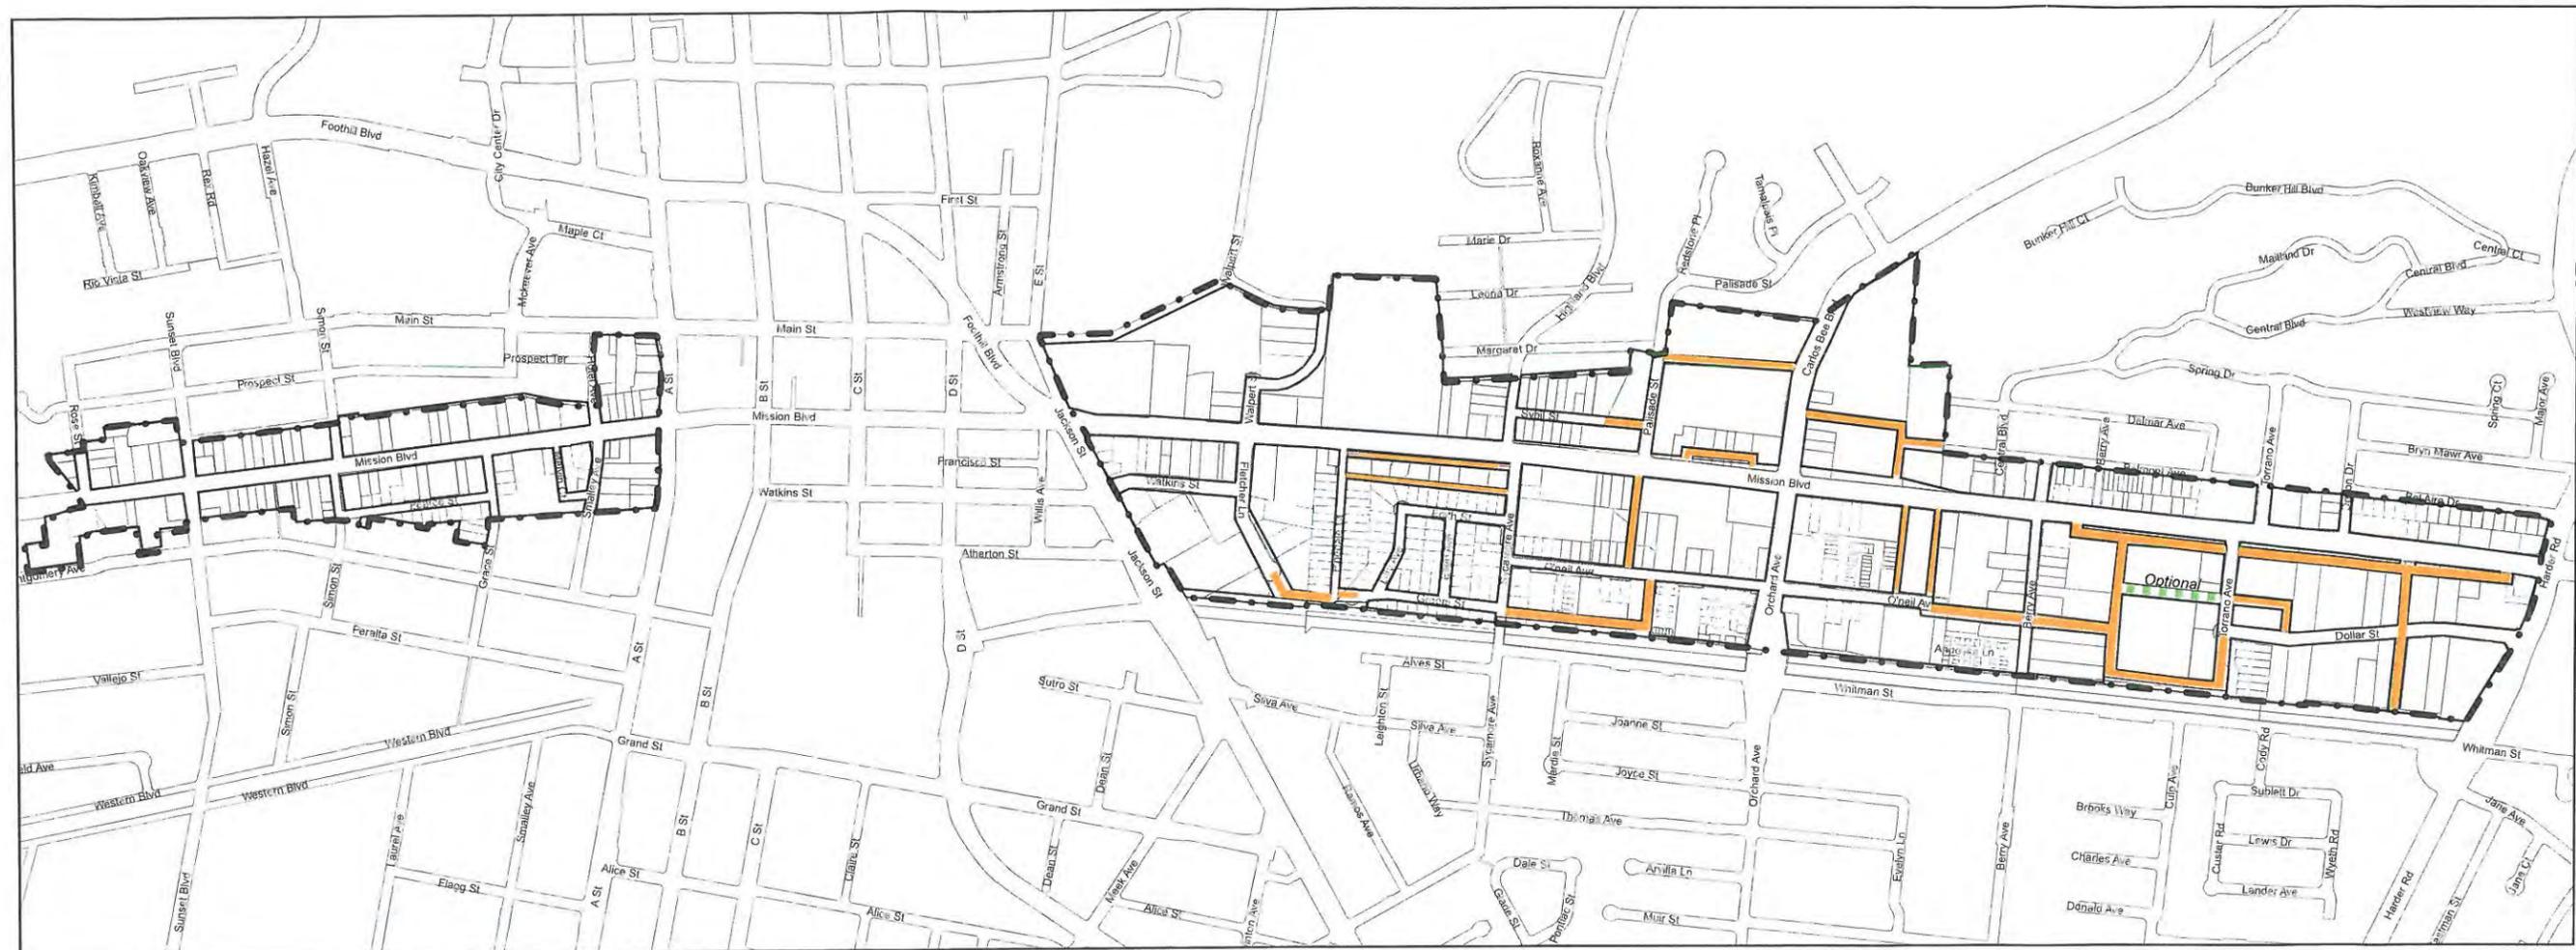


Figure 4-3: New Thoroughfare Plan

- Project Area
- ▭ Parcels
- Existing Thoroughfares
- New Thoroughfares
- Optional New Thoroughfare required with new development unless deemed infeasible to accommodate a large single use/building.

