




Site Map

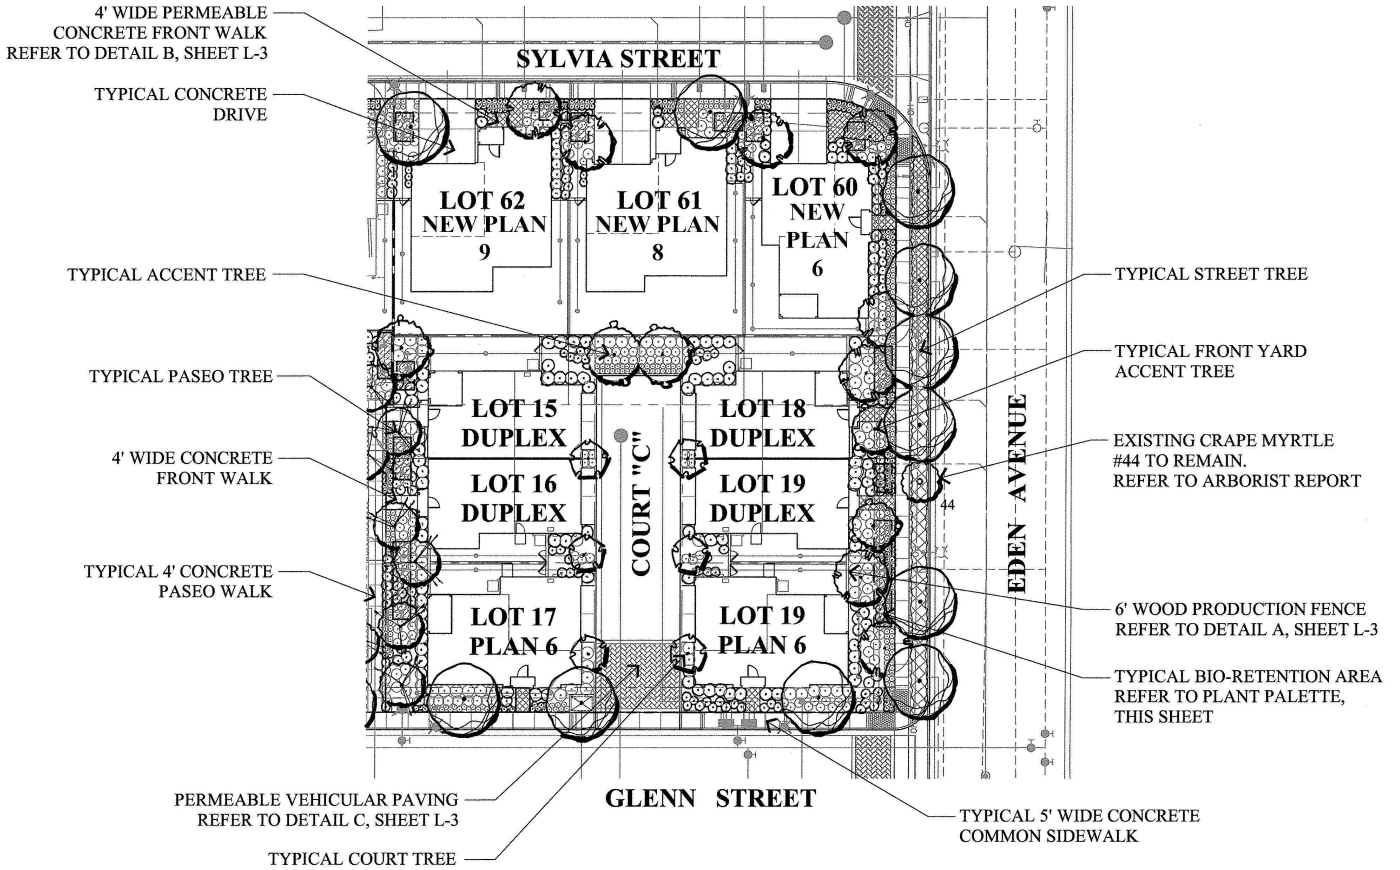

NOTE:
 THIS PLAN PROPOSES 475 SQUARE FEET OF VEHICULAR PERMEABLE PAVING AND 134 SQUARE FEET OF PEDESTRIAN PERMEABLE PAVING AS A MITIGATION MEASURE TOWARDS EXISTING TREE REMOVAL.



GRAPHIC SCALE



(IN FEET)
1 inch = 20 ft.