



— INDICATES THE BLOCKS
TO BE REPAIRED

LOCATION MAP
SIDEWALK REHABILITATION FY16
SLEEPY HOLLOW-DEPOT AREA
DISTRICT 8 - PROJECT NO. 05267

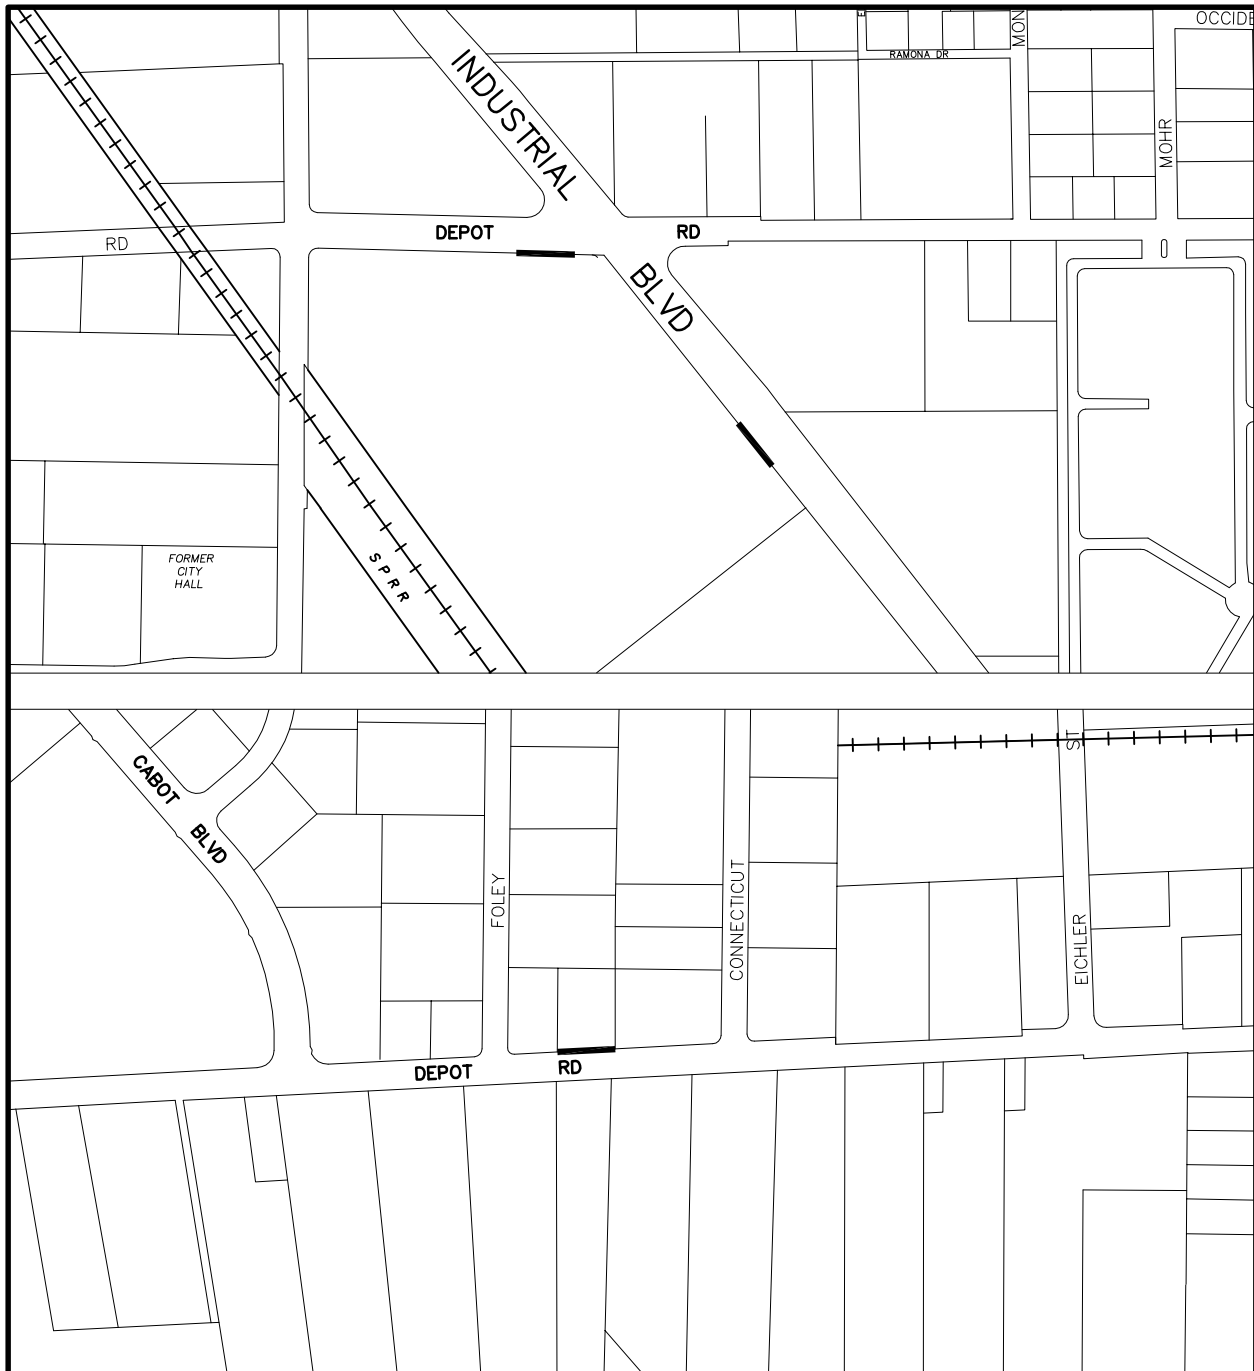


— INDICATES THE BLOCKS
TO BE REPAIRED

**LOCATION MAP
SIDEWALK REHABILITATION FY16
SLEEPY HOLLOW-DEPOT AREA
DISTRICT 8 - PROJECT NO. 05267**

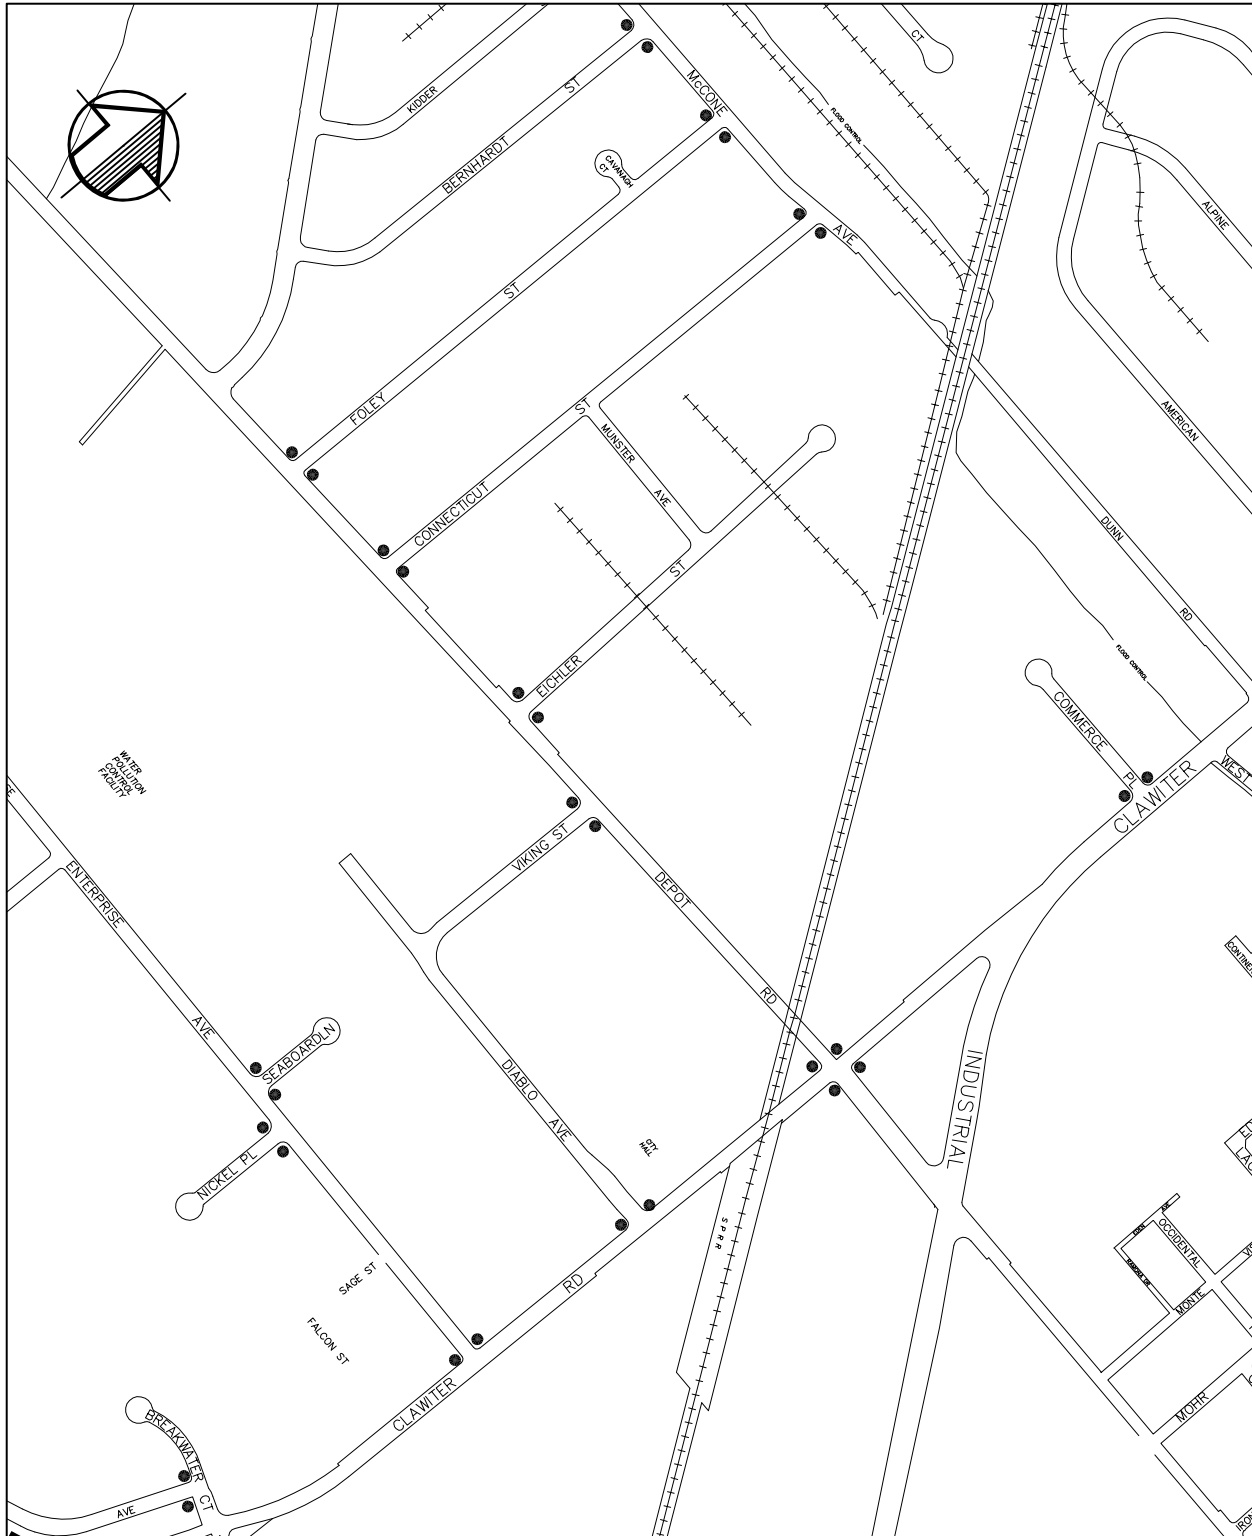

LOCATION MAP
WHEELCHAIR RAMPS FY16
SLEEPY HOLLOW-DEPOT AREA
DISTRICT 8 - PROJECT NO. 05121

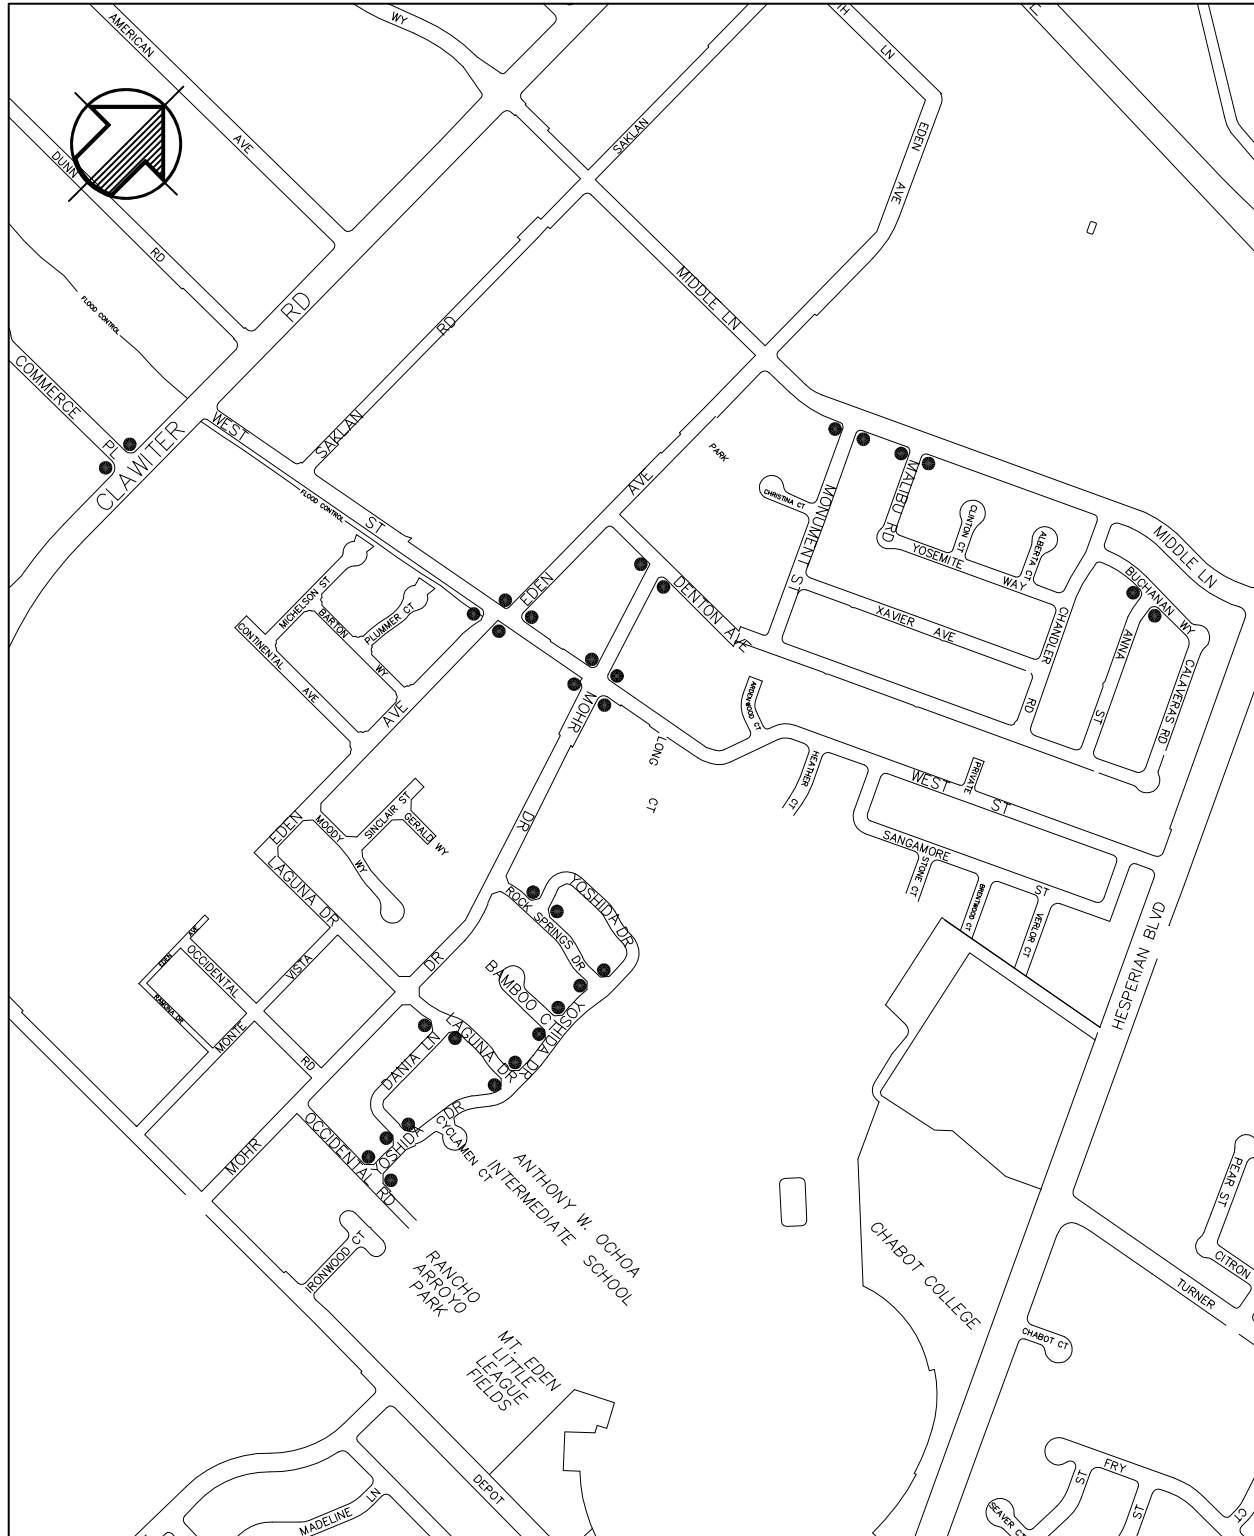

**LOCATION MAP
WHEELCHAIR RAMPS FY16
SLEEPY HOLLOW-DEPOT AREA
DISTRICT 8 - PROJECT NO. 05121**