




PROPOSED CROSS SECTION

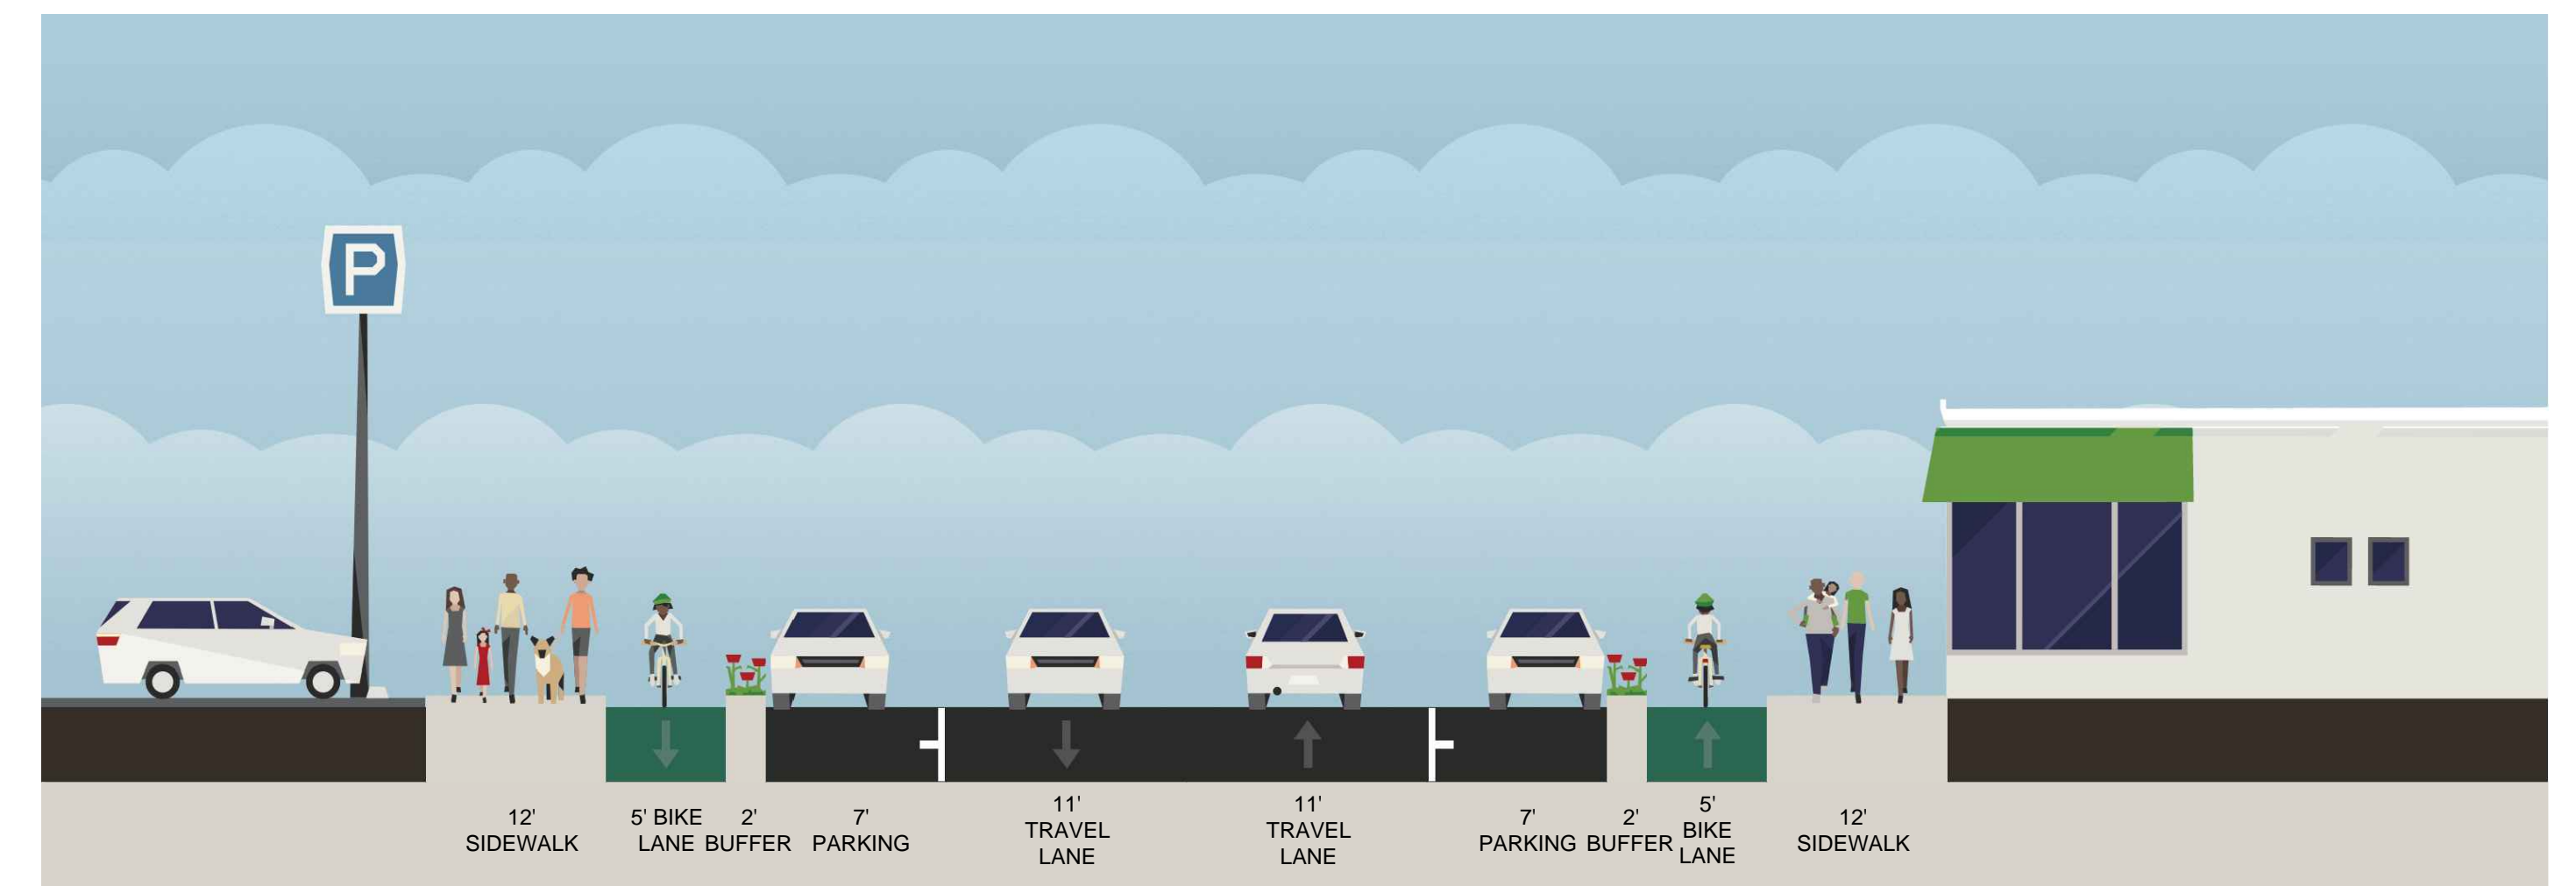

NOTE: CROSS SECTION IS BETWEEN A STREET AND B STREET.

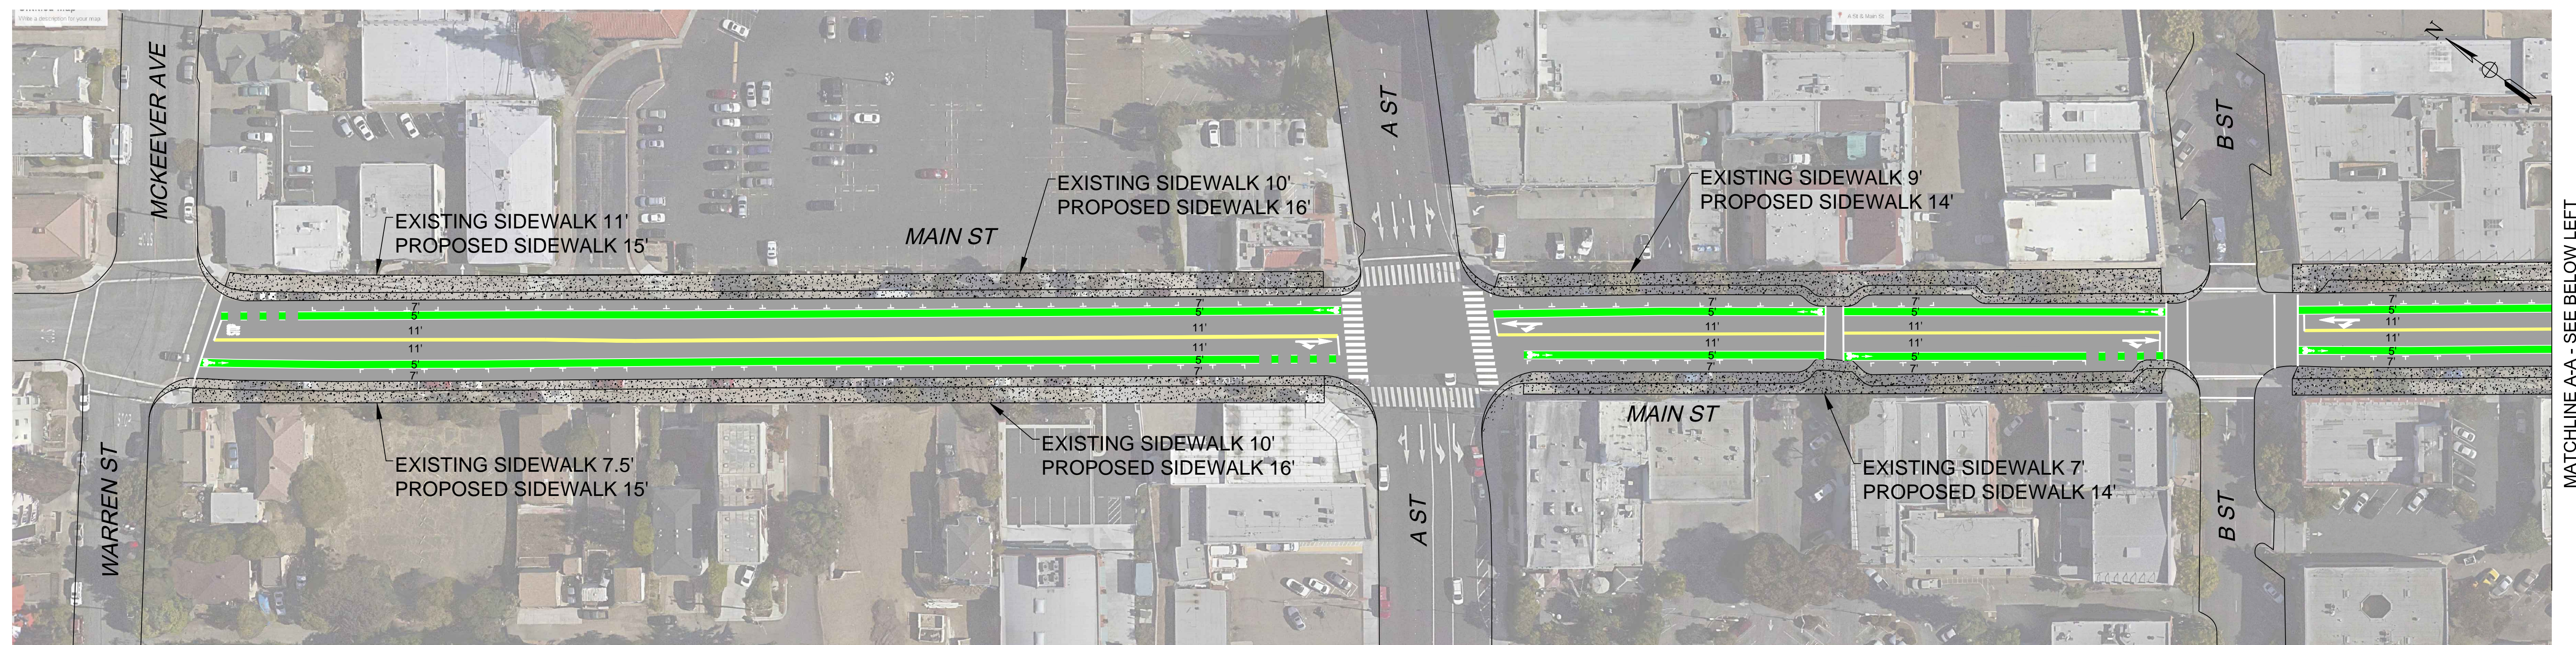


MATCHLINE A-A - SEE BELOW LEFT


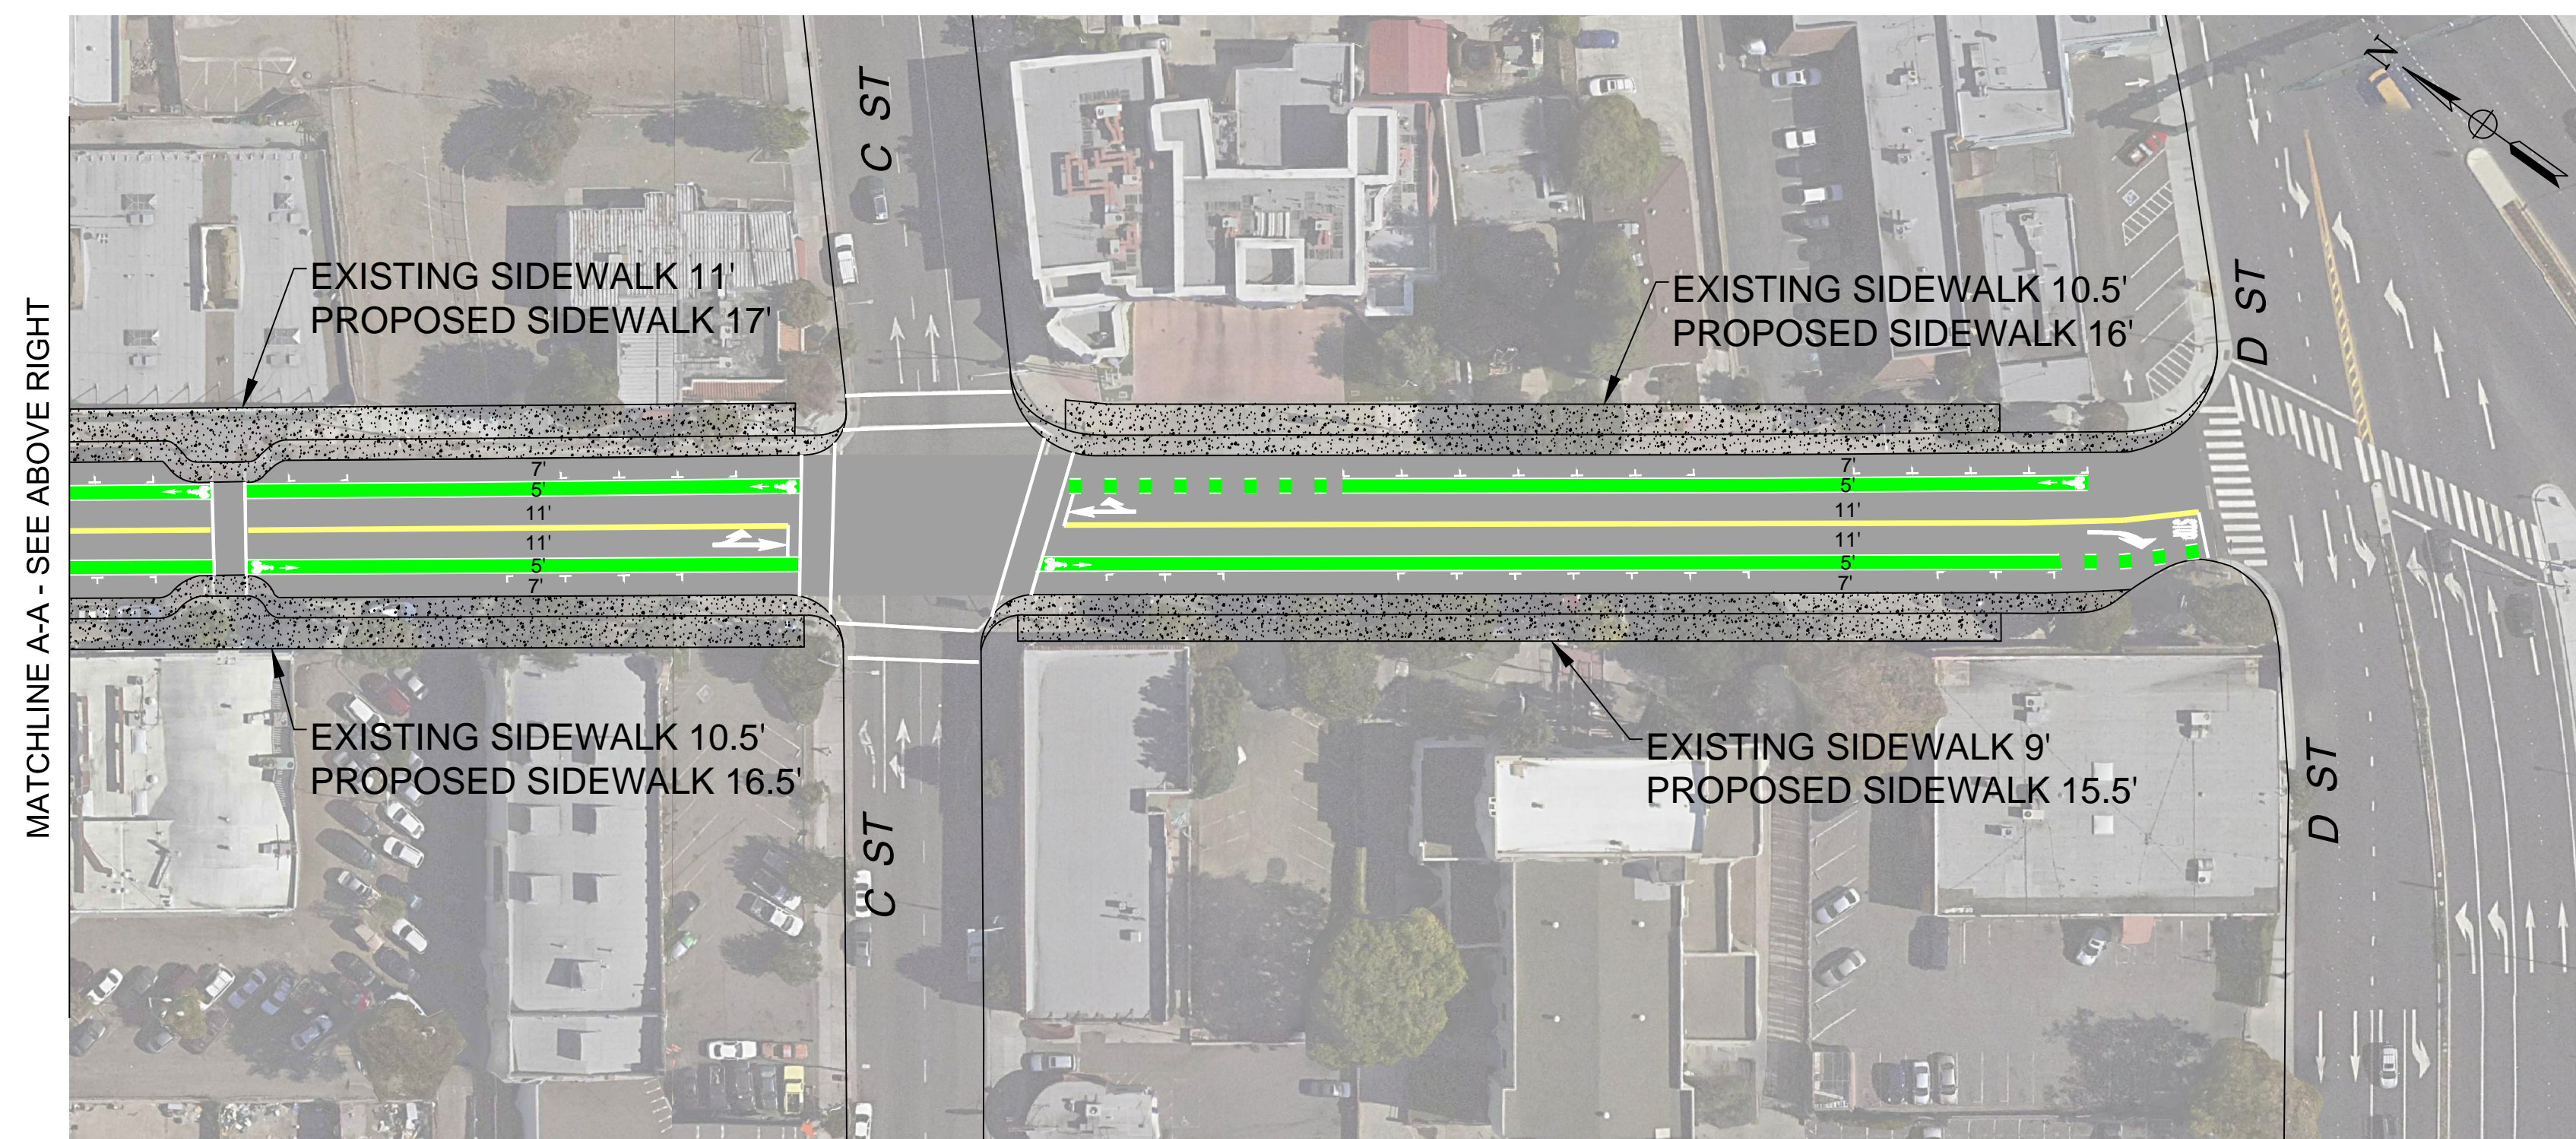


MATCHLINE A-A - SEE ABOVE RIGHT


PROPOSED CROSS SECTION

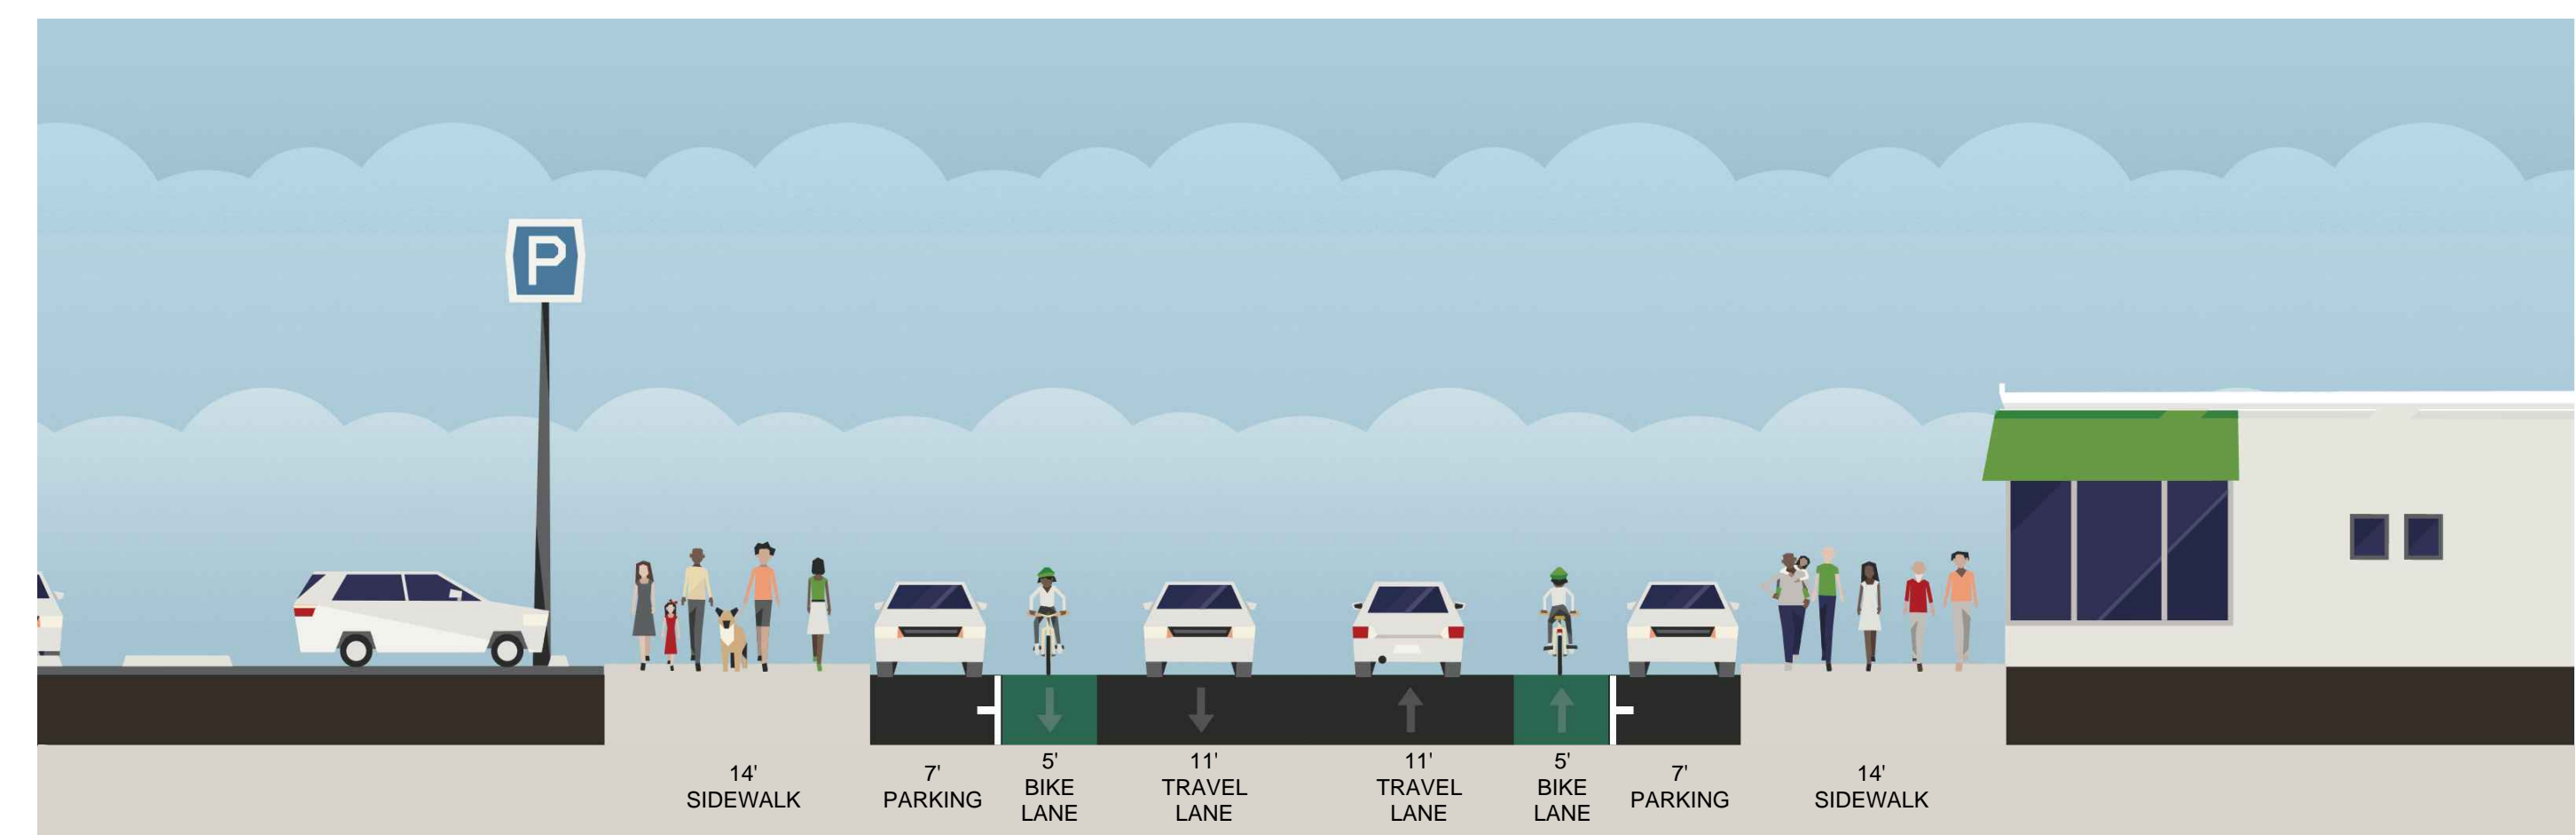


NOTE: CROSS SECTION IS BETWEEN A STREET AND B STREET.

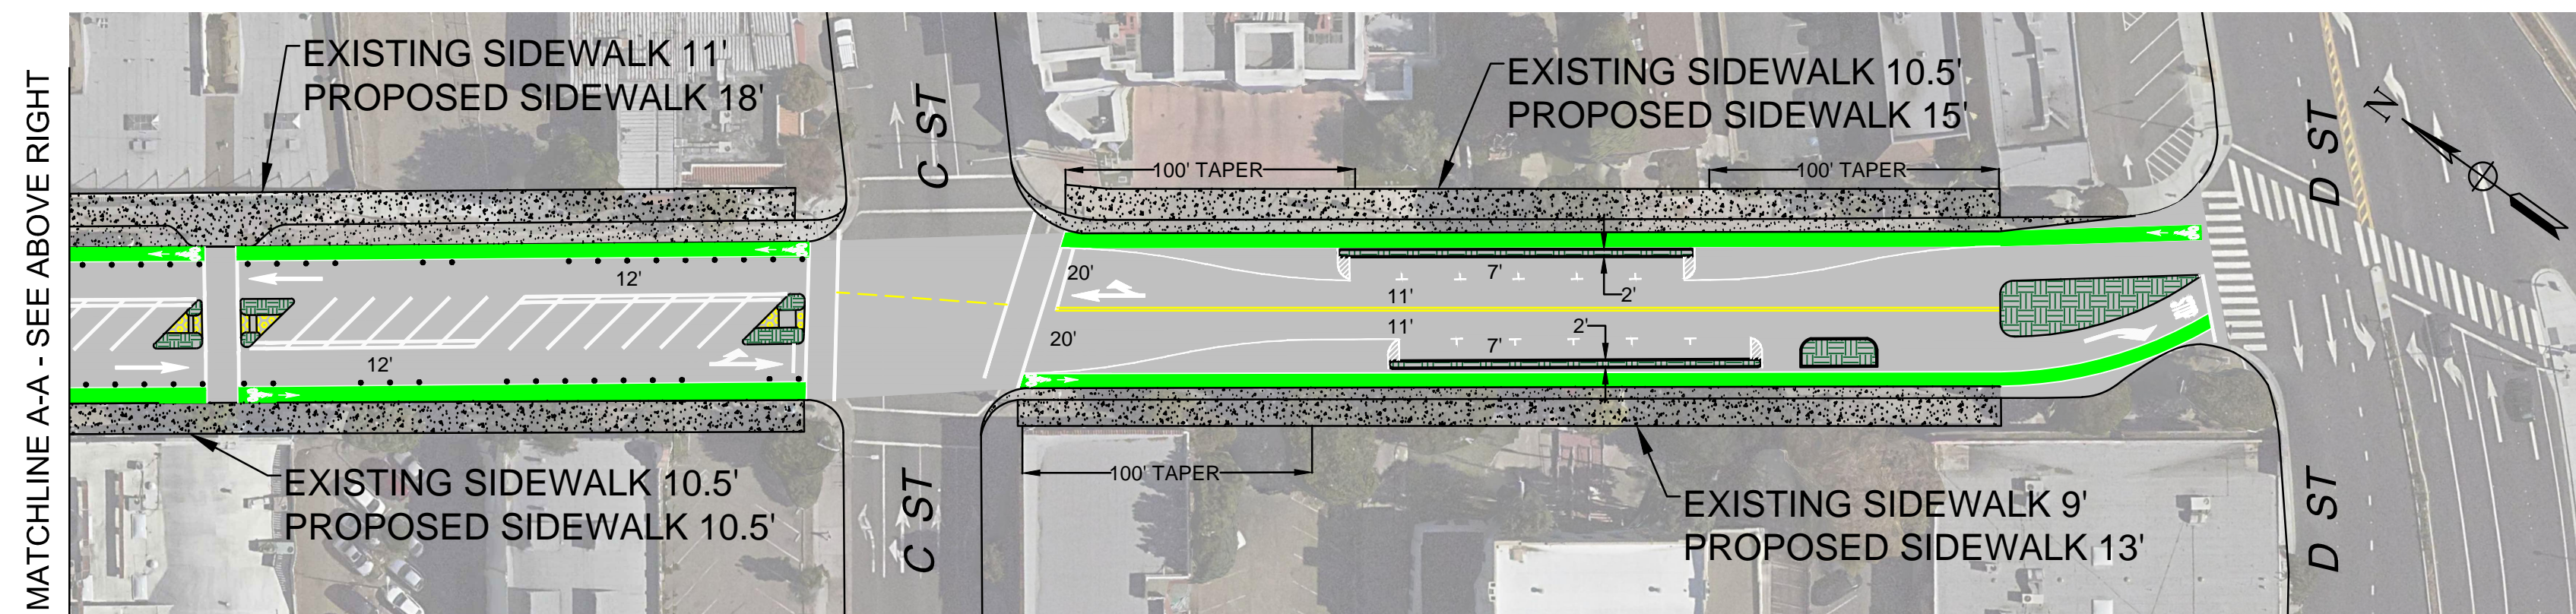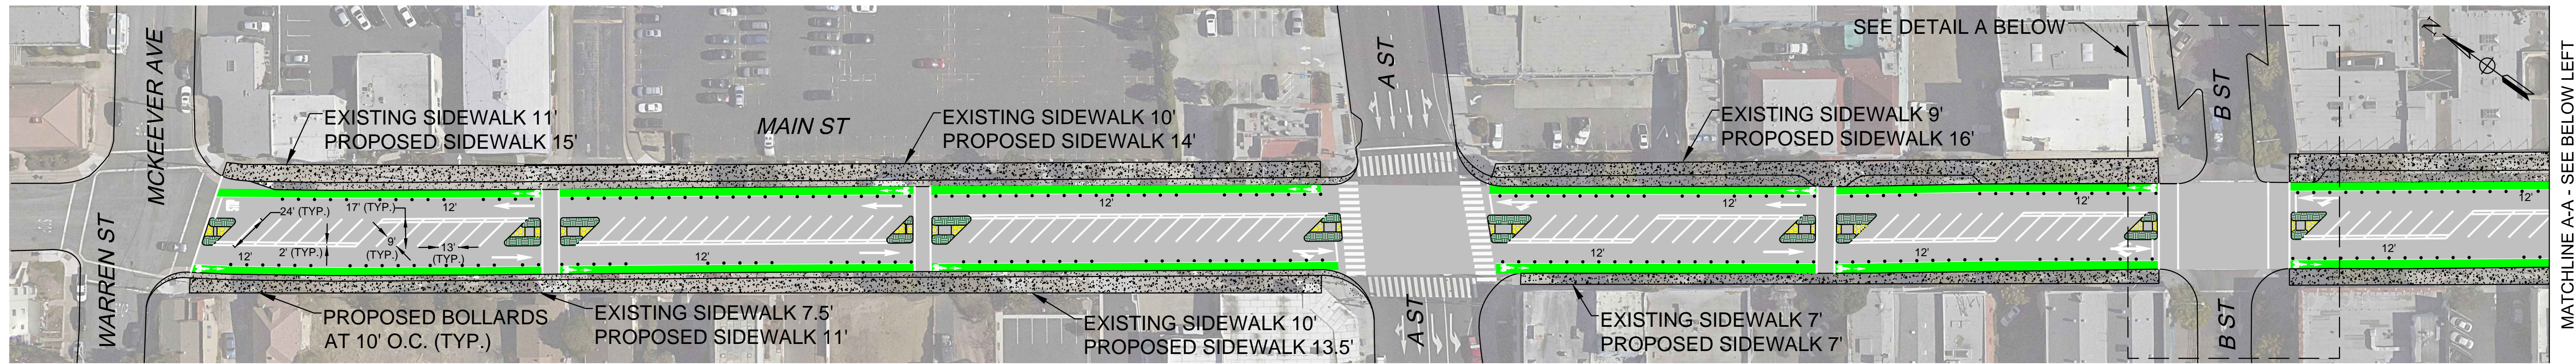

DETAIL A: PROPOSED B STREET STRIPING

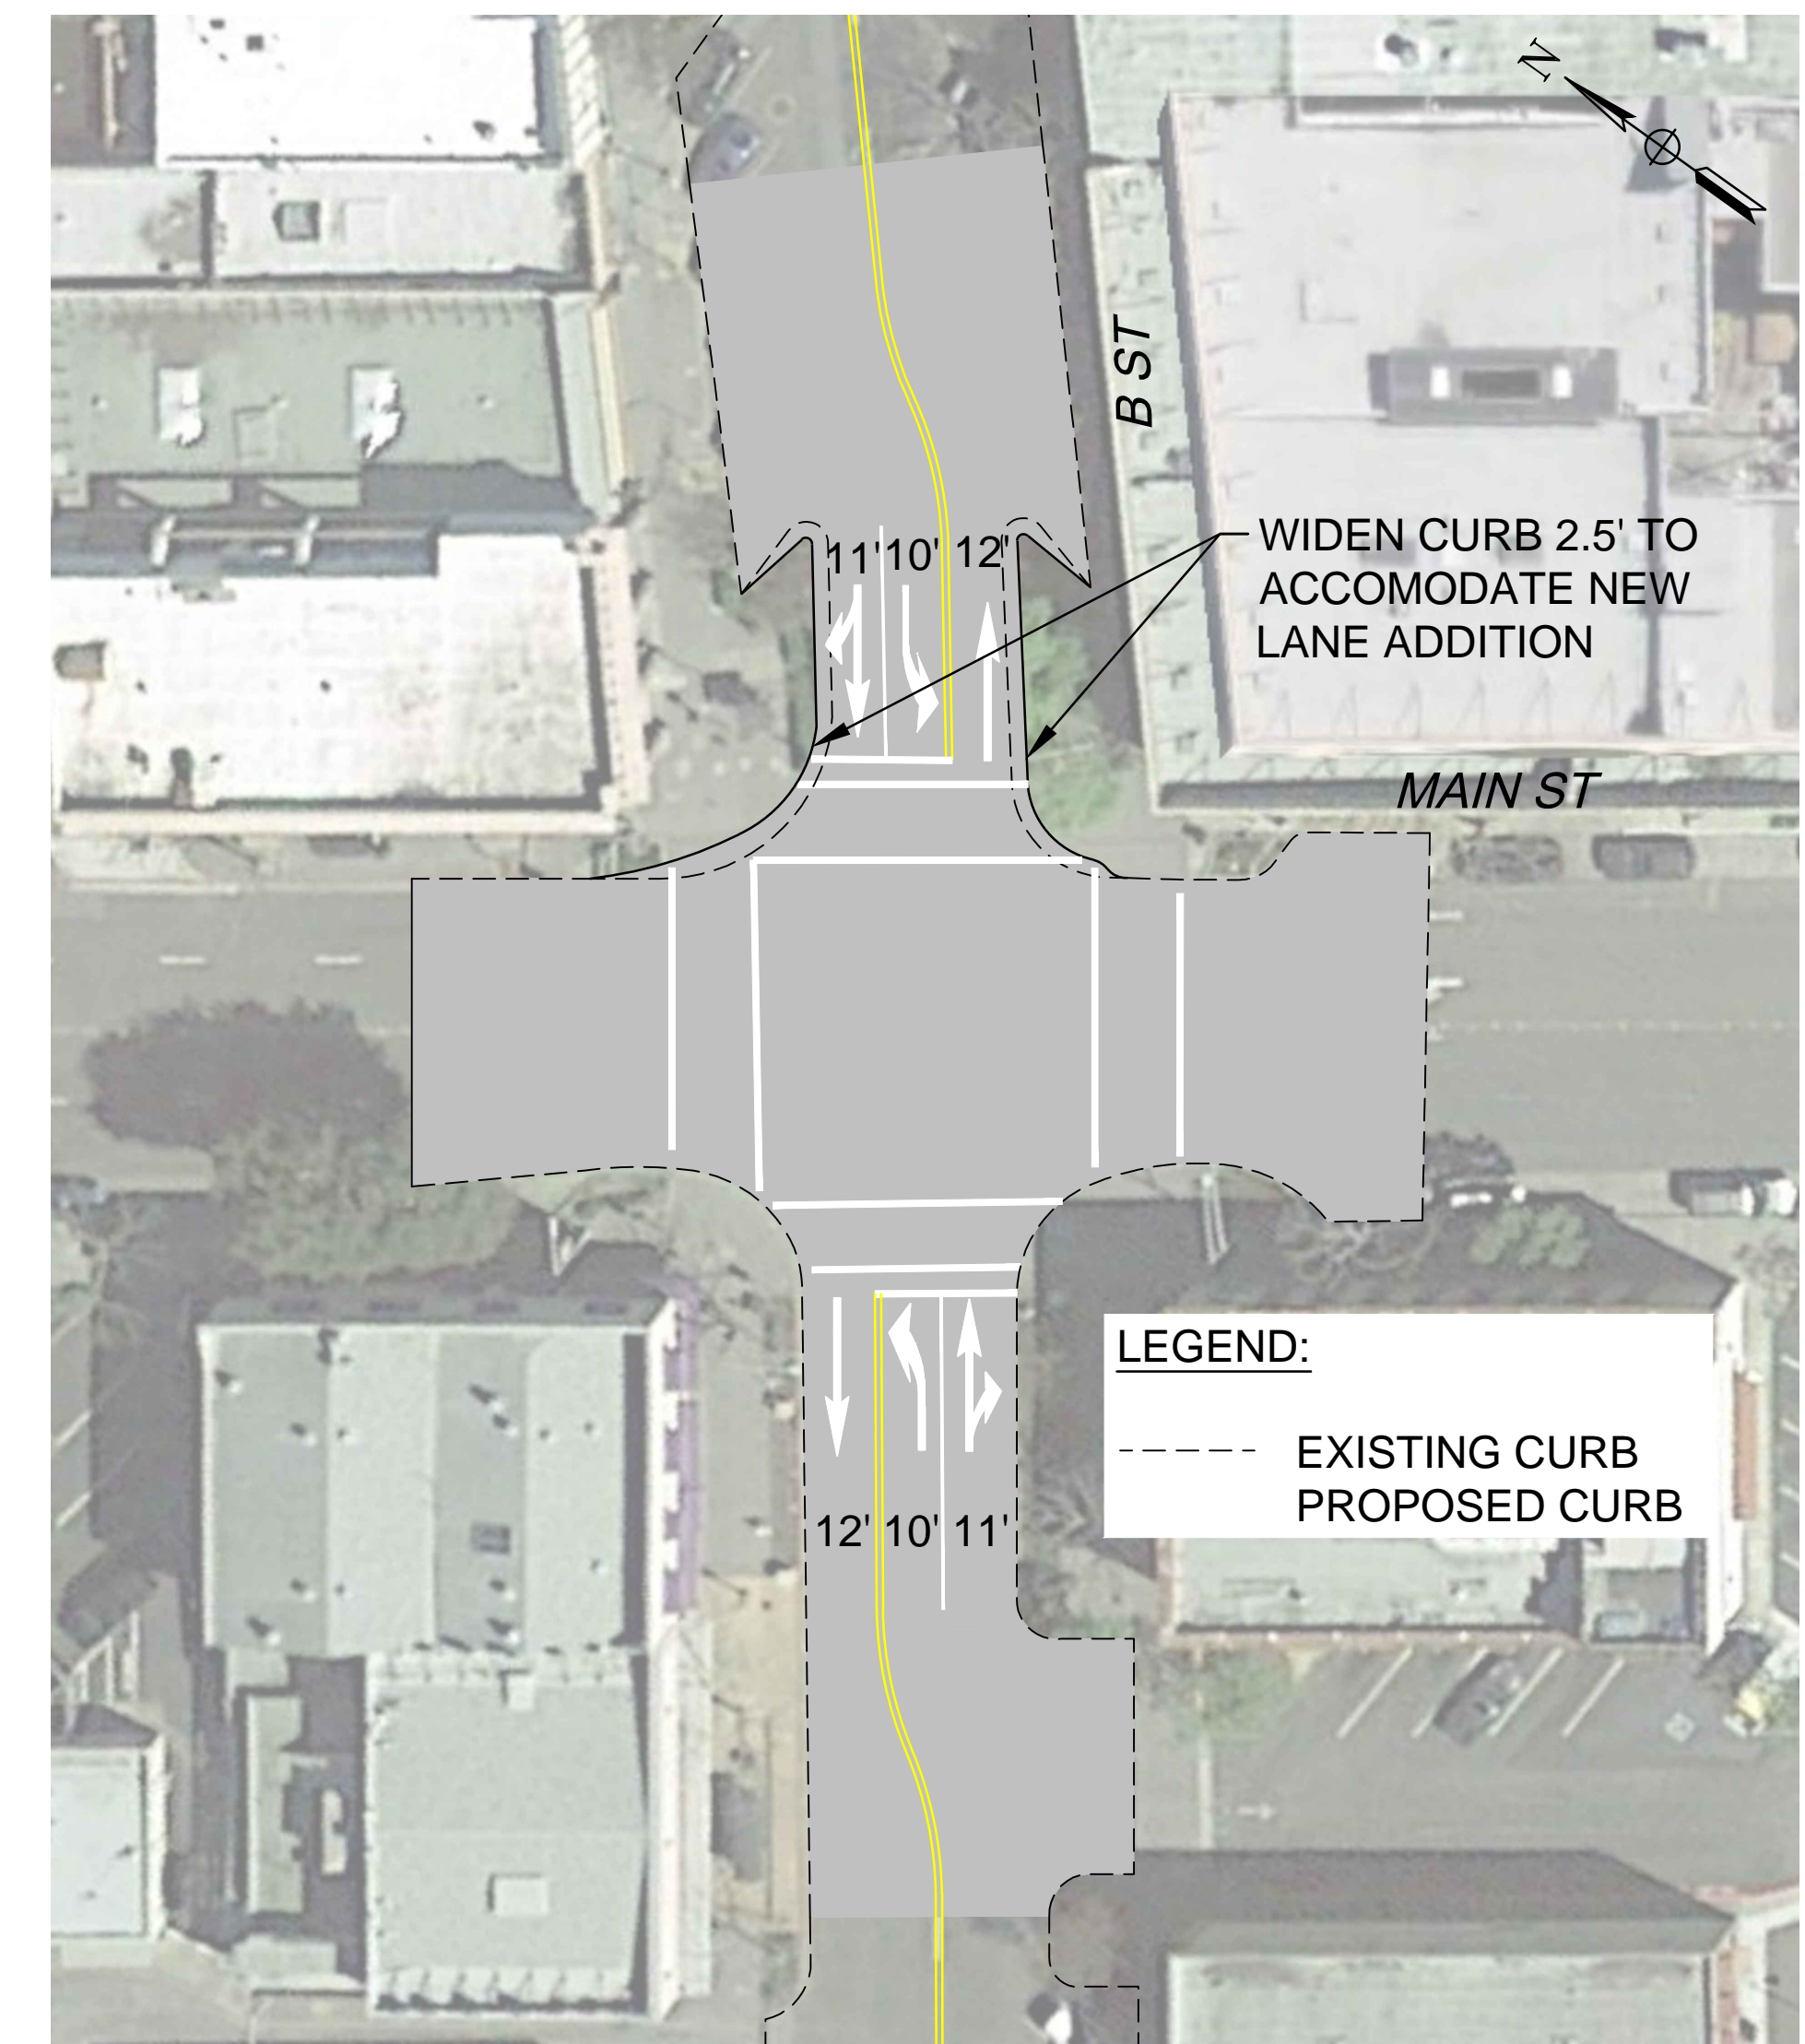

PROPOSED CROSS SECTION

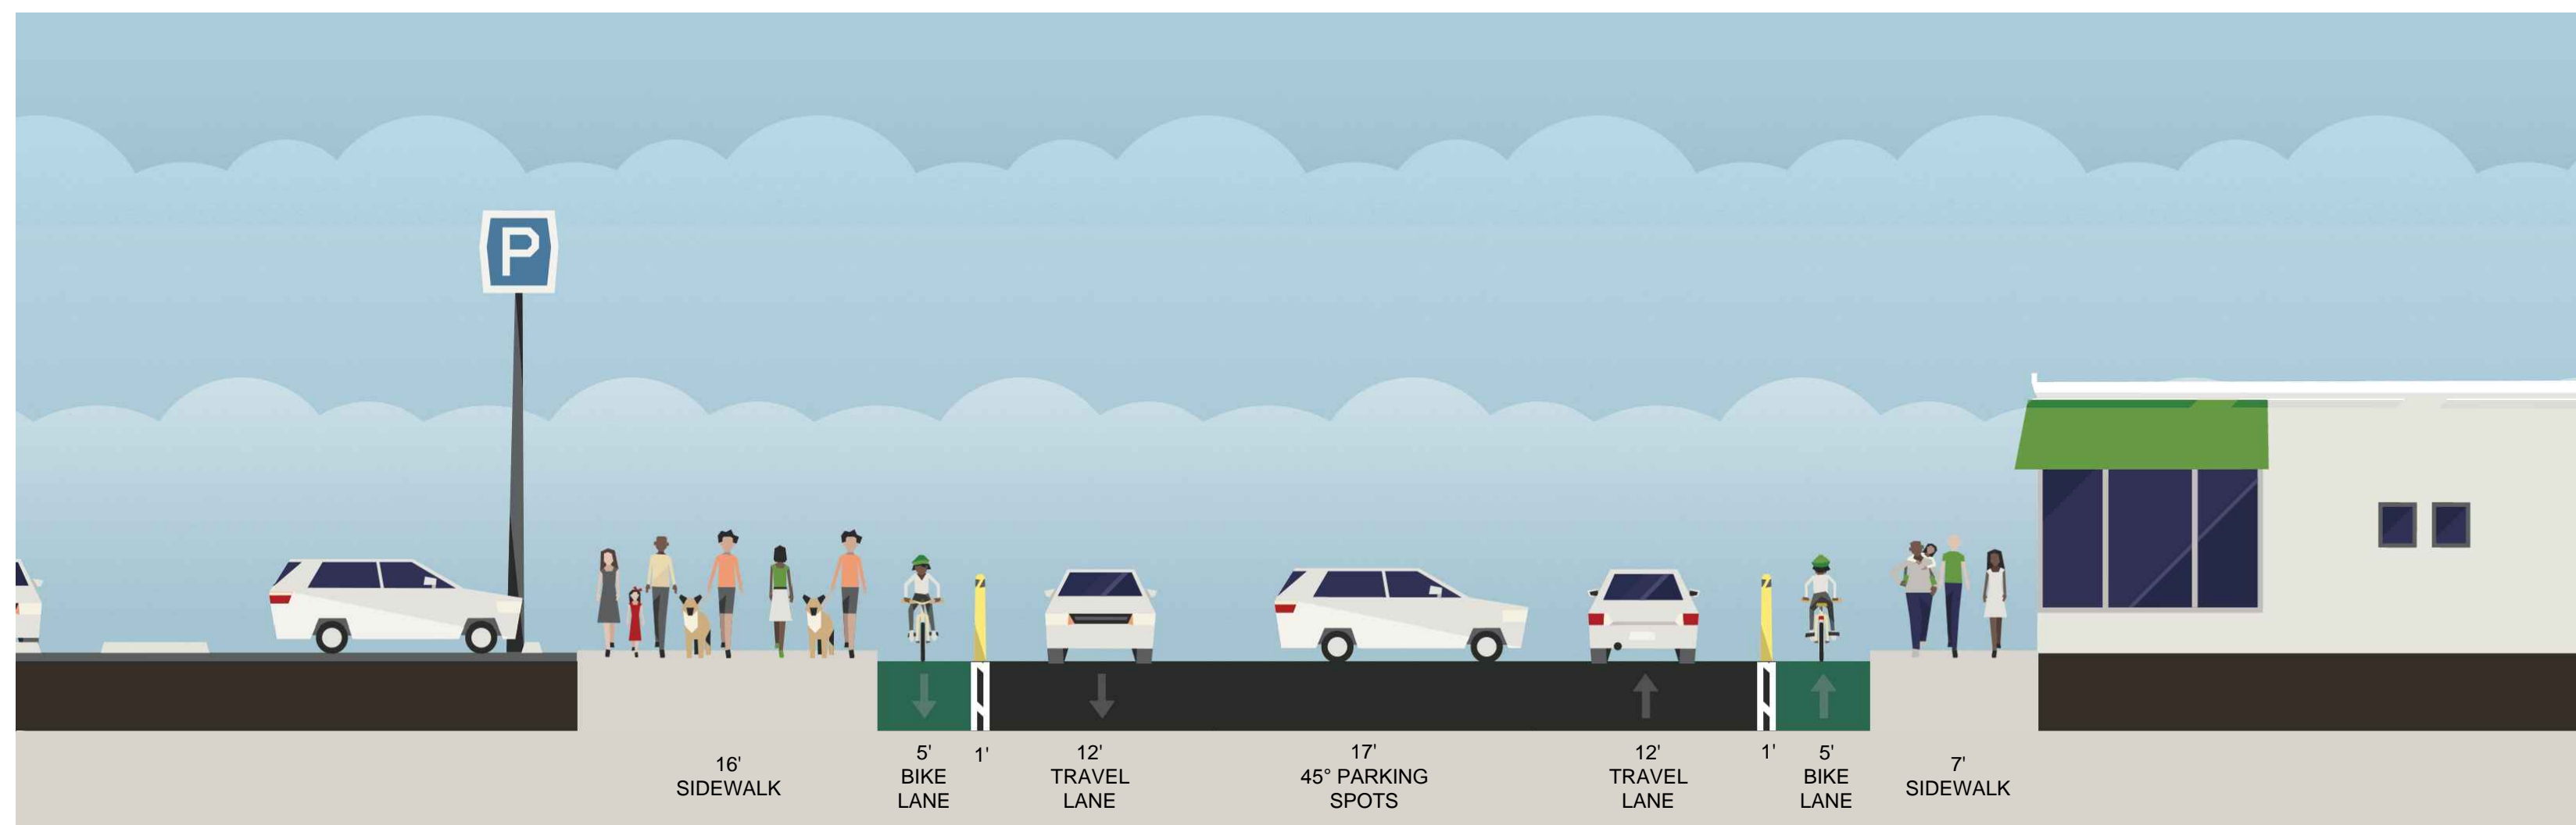

NOTE: CROSS SECTION IS BETWEEN A STREET AND B STREET.