

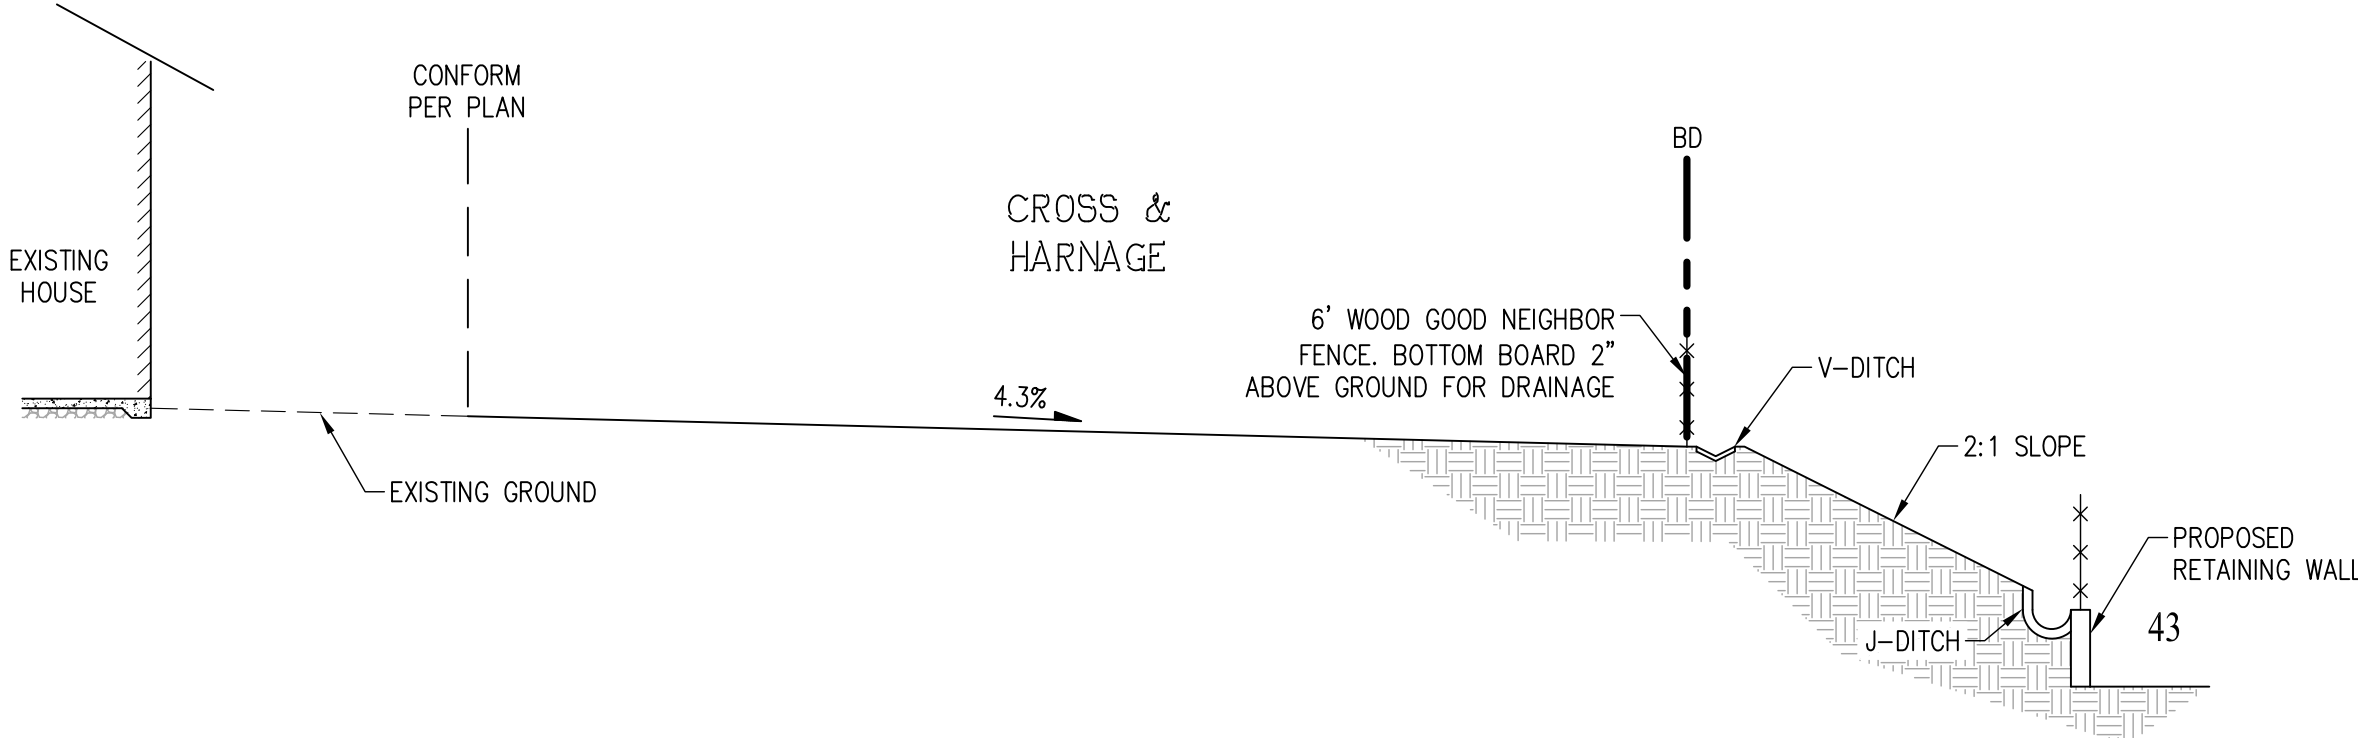


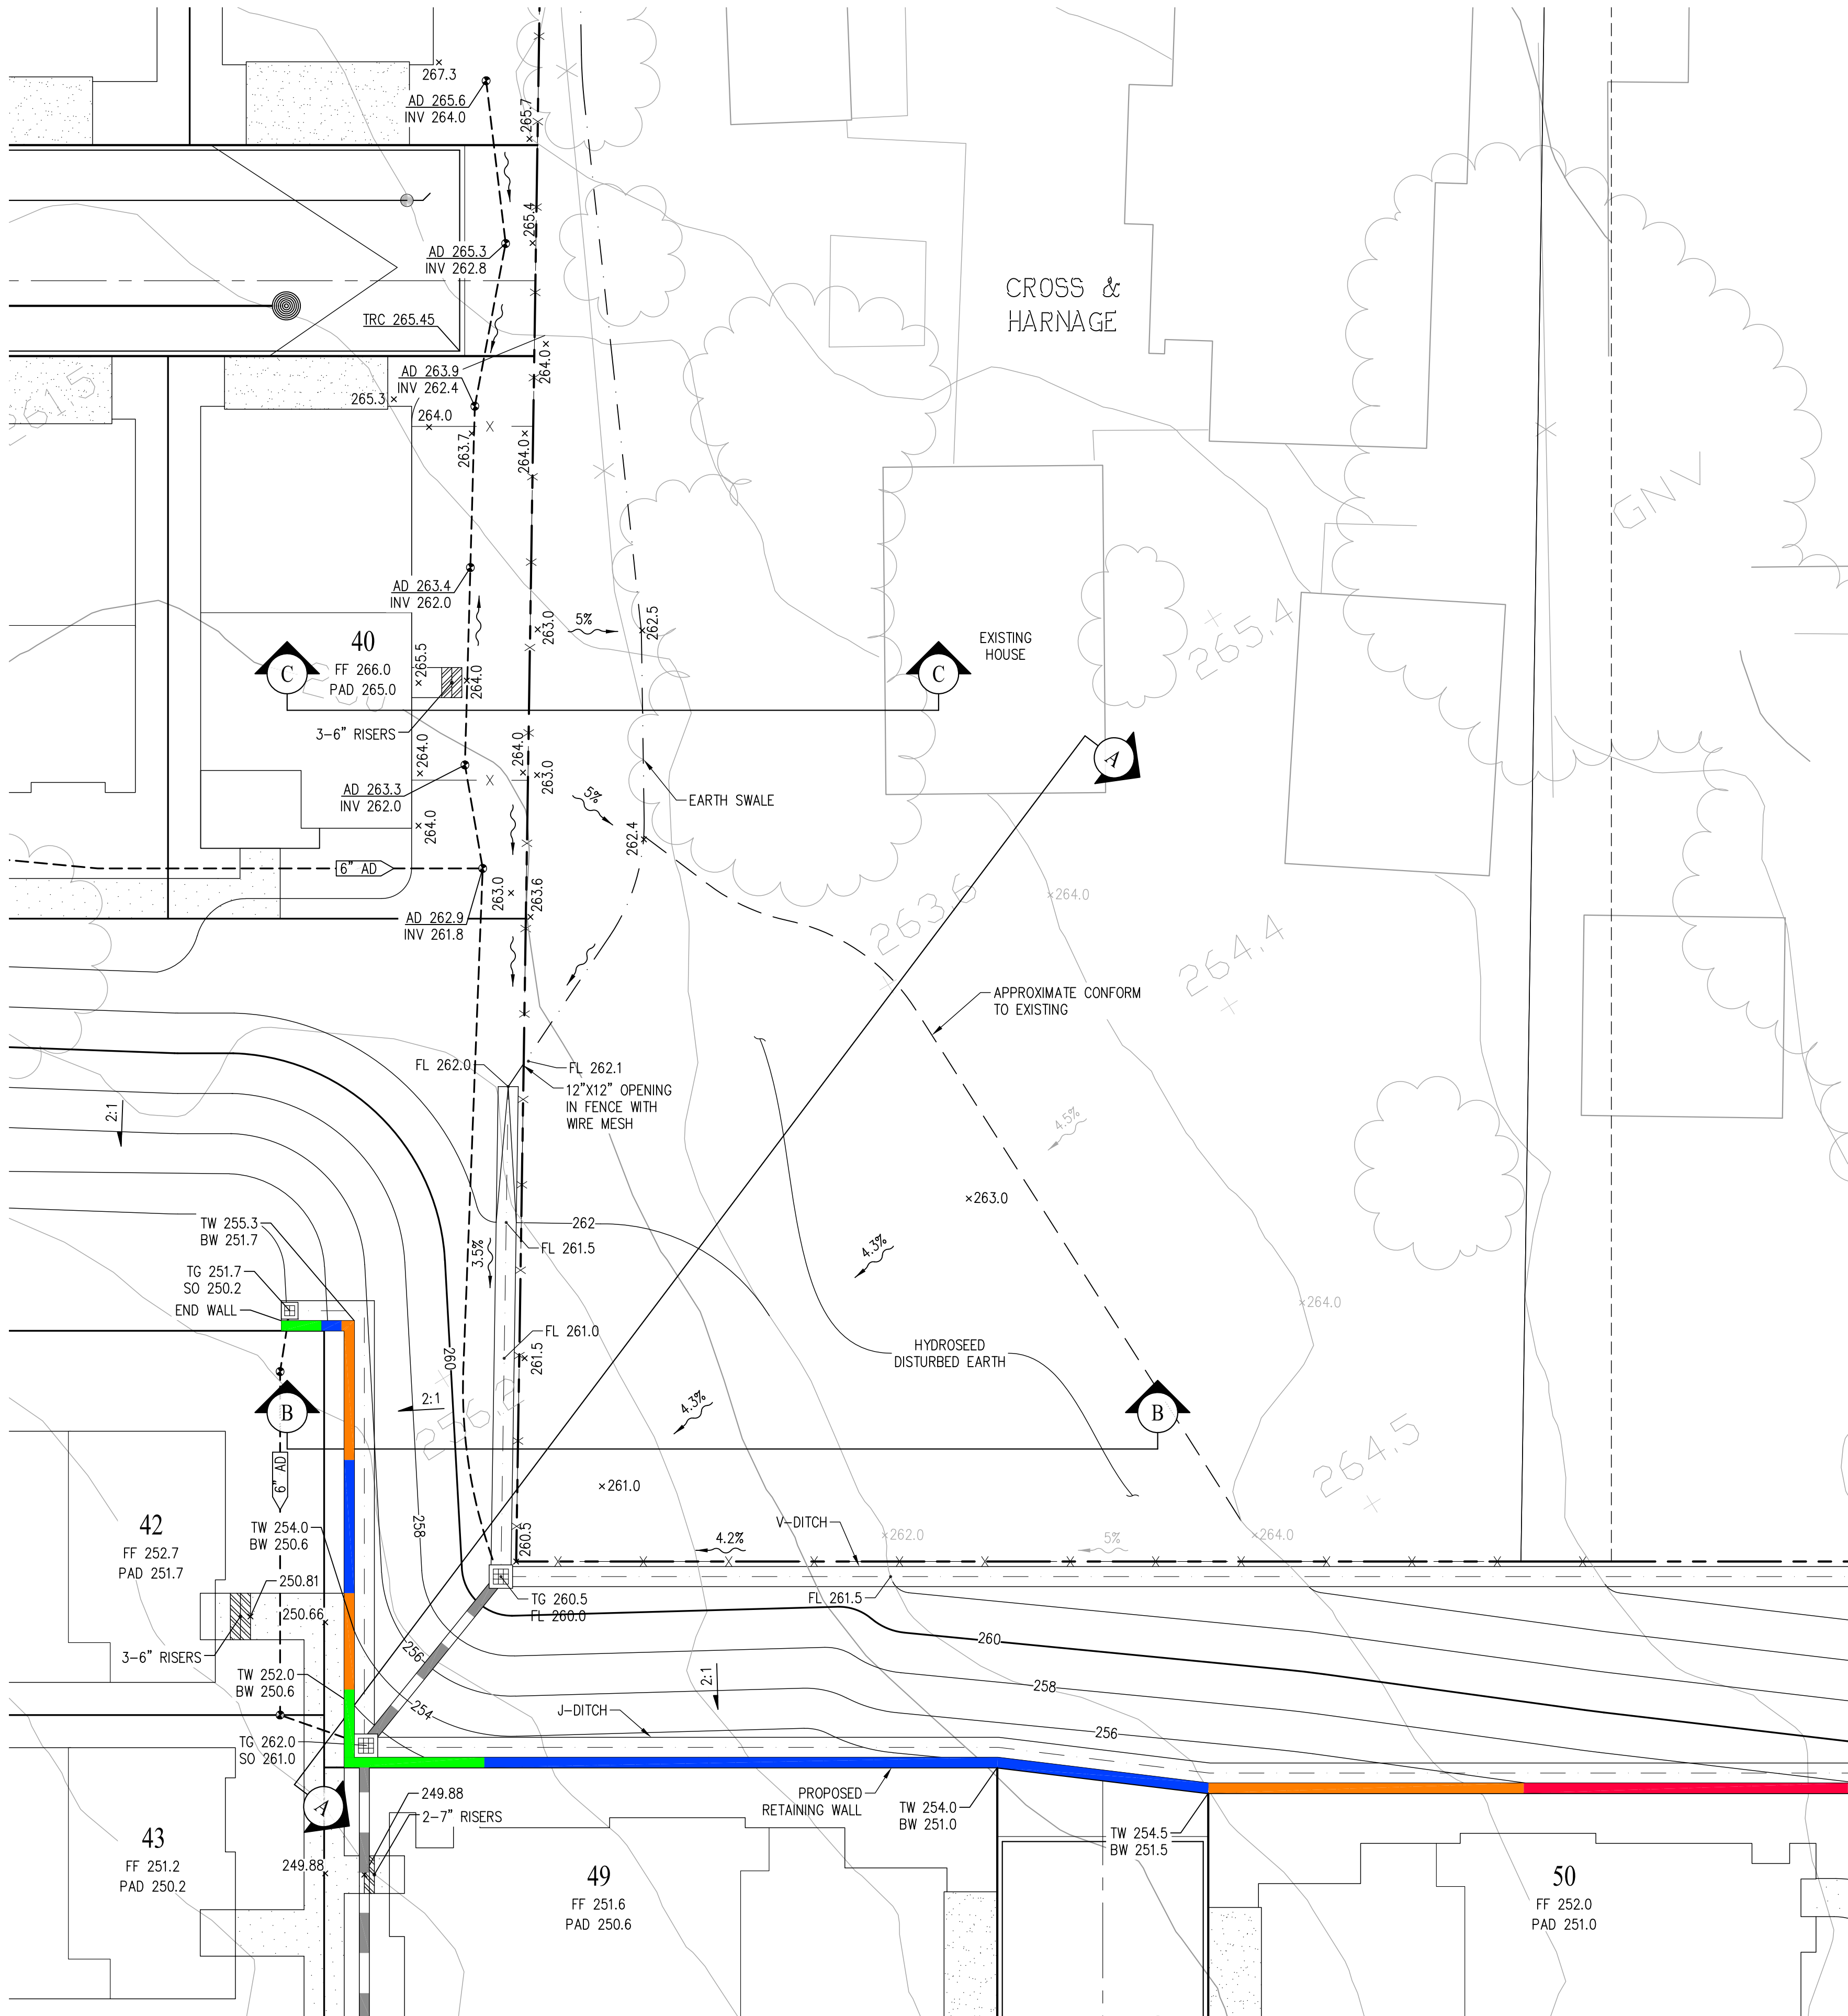


SECTION A-A
SCALE: 1"=10'

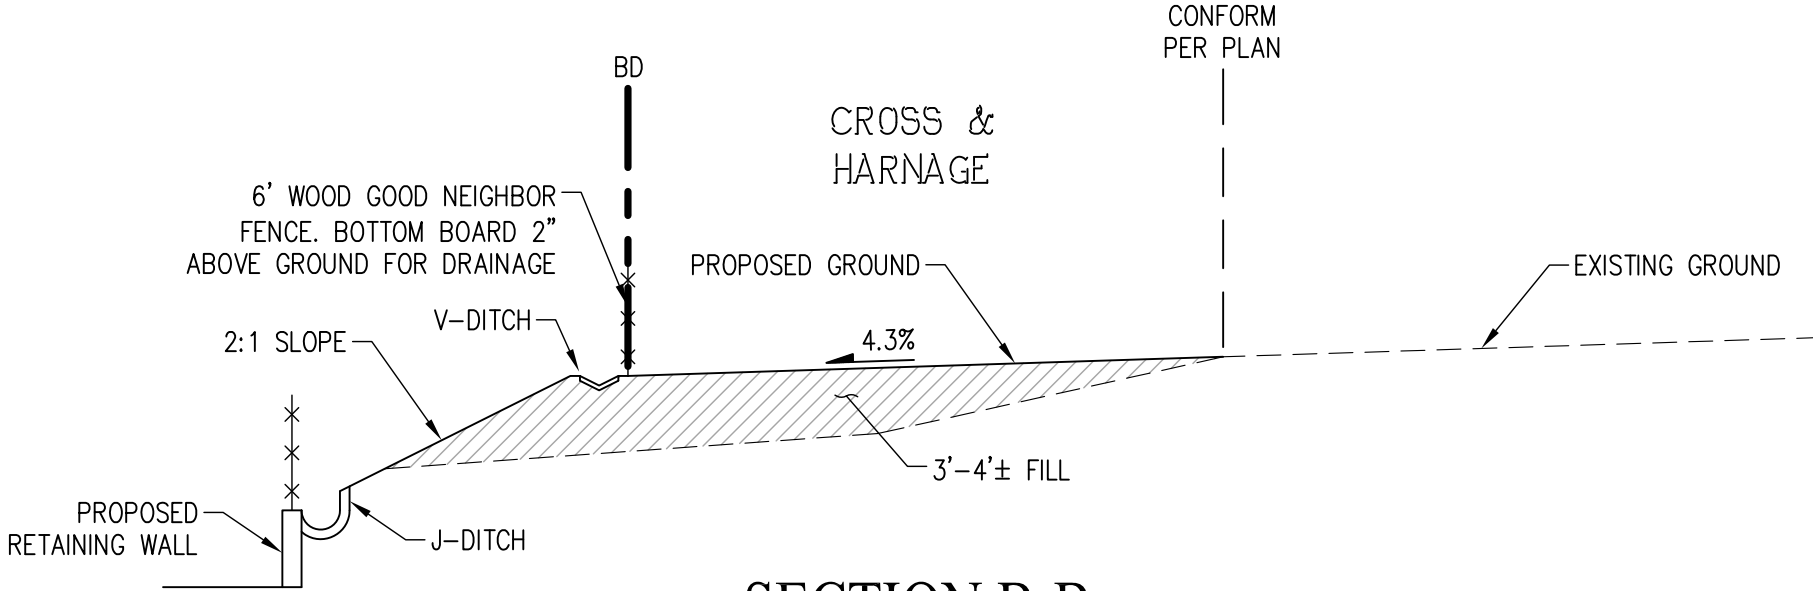

SECTION B-B
SCALE: 1"=10'

LEGEND

- PROJECT BOUNDARY
- EARTH SWALE
- GRADING DAYLIGHT
- STEPS
- FIELD INLET
- STORM DRAIN
- AREA DRAIN
- V-DITCH/J-DITCH
- 0' < H ≤ 2' RETAINING WALL
- 2' < H ≤ 3' RETAINING WALL
- 3' < H ≤ 4' RETAINING WALL
- H ≤ 4' RETAINING WALL


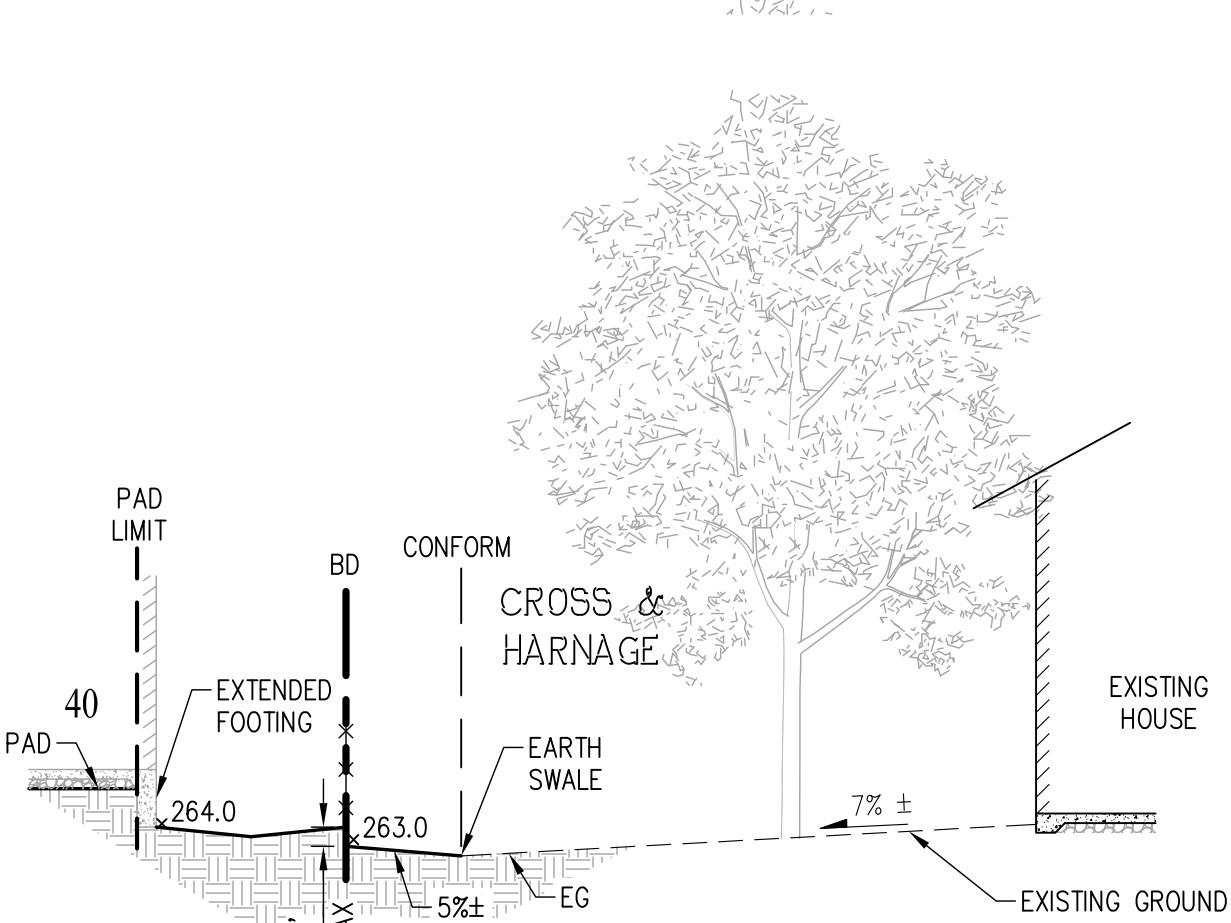


SECTION C-C
SCALE: 1"=10'

CROSS & HARNAGE GRADING

PARKSIDE HEIGHTS

CITY OF HAYWARD ALAMEDA COUNTY CALIFORNIA

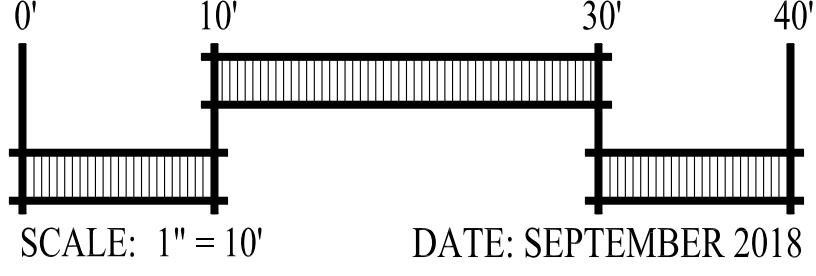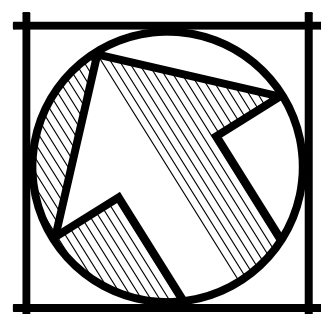

SAN RAMON (925) 866-0322
SACRAMENTO (916) 375-1877
WWW.CBANDG.COM
CIVIL ENGINEERS SURVEYORS PLANNERS