




PROPOSED CROSS SECTION

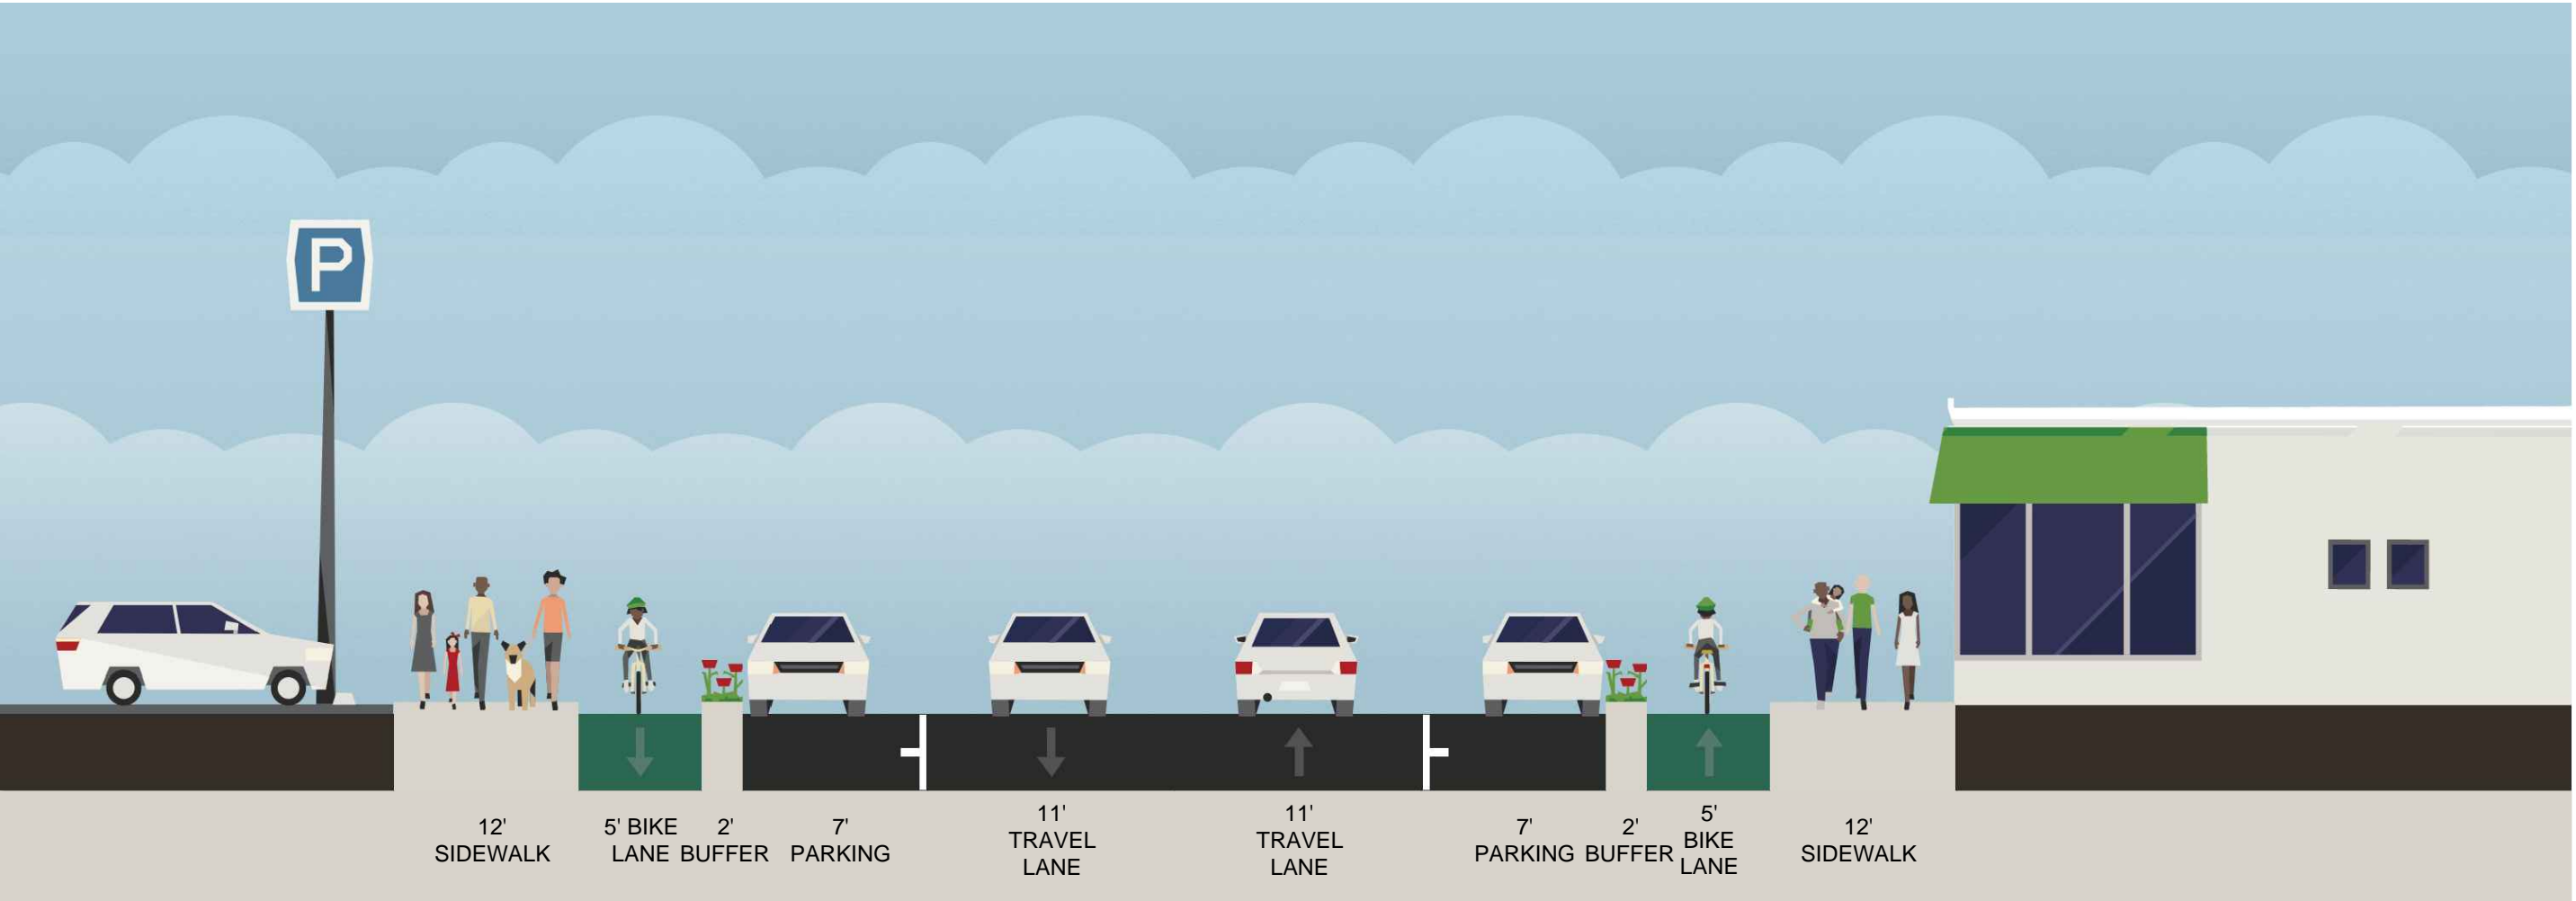


NOTE: CROSS SECTION IS BETWEEN A STREET AND B STREET.

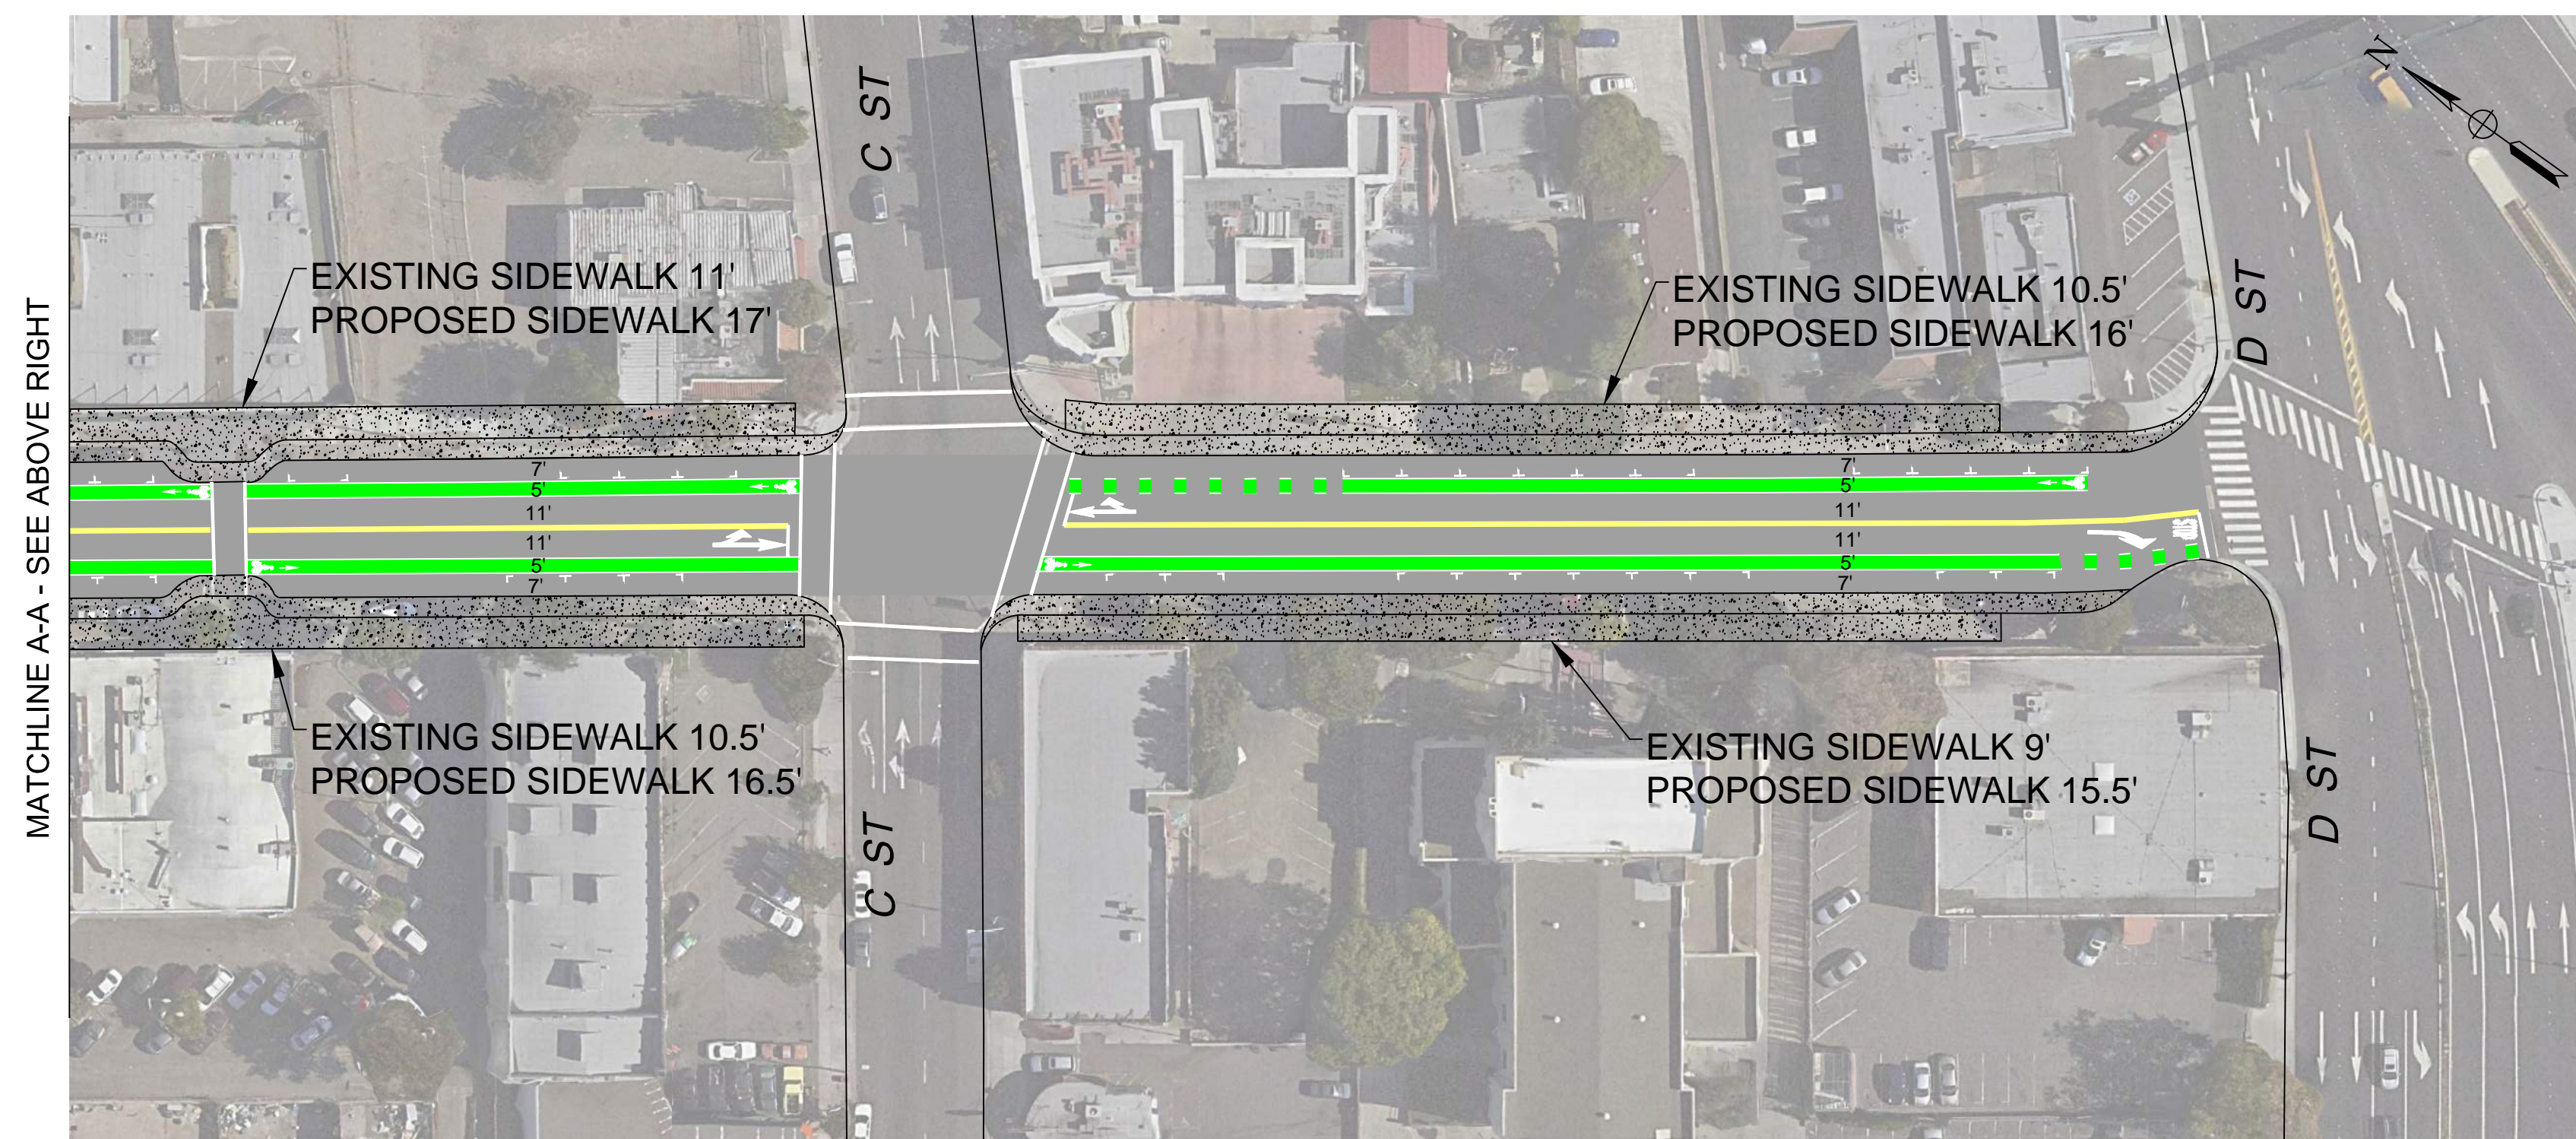

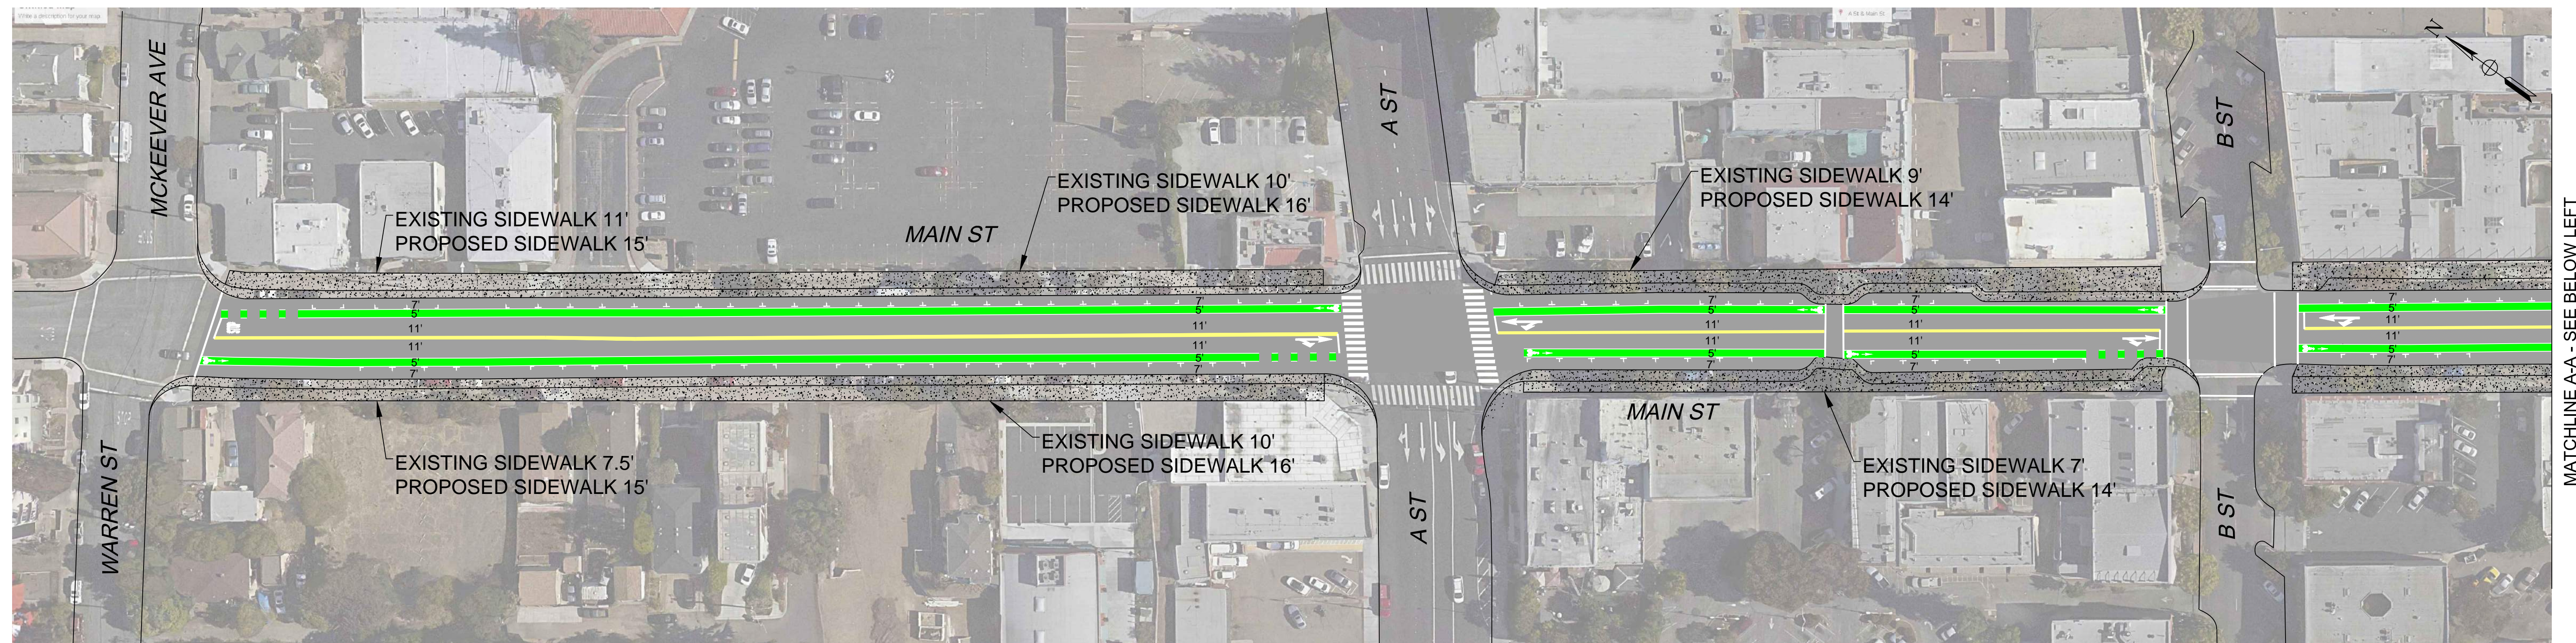


PROPOSED CROSS SECTION

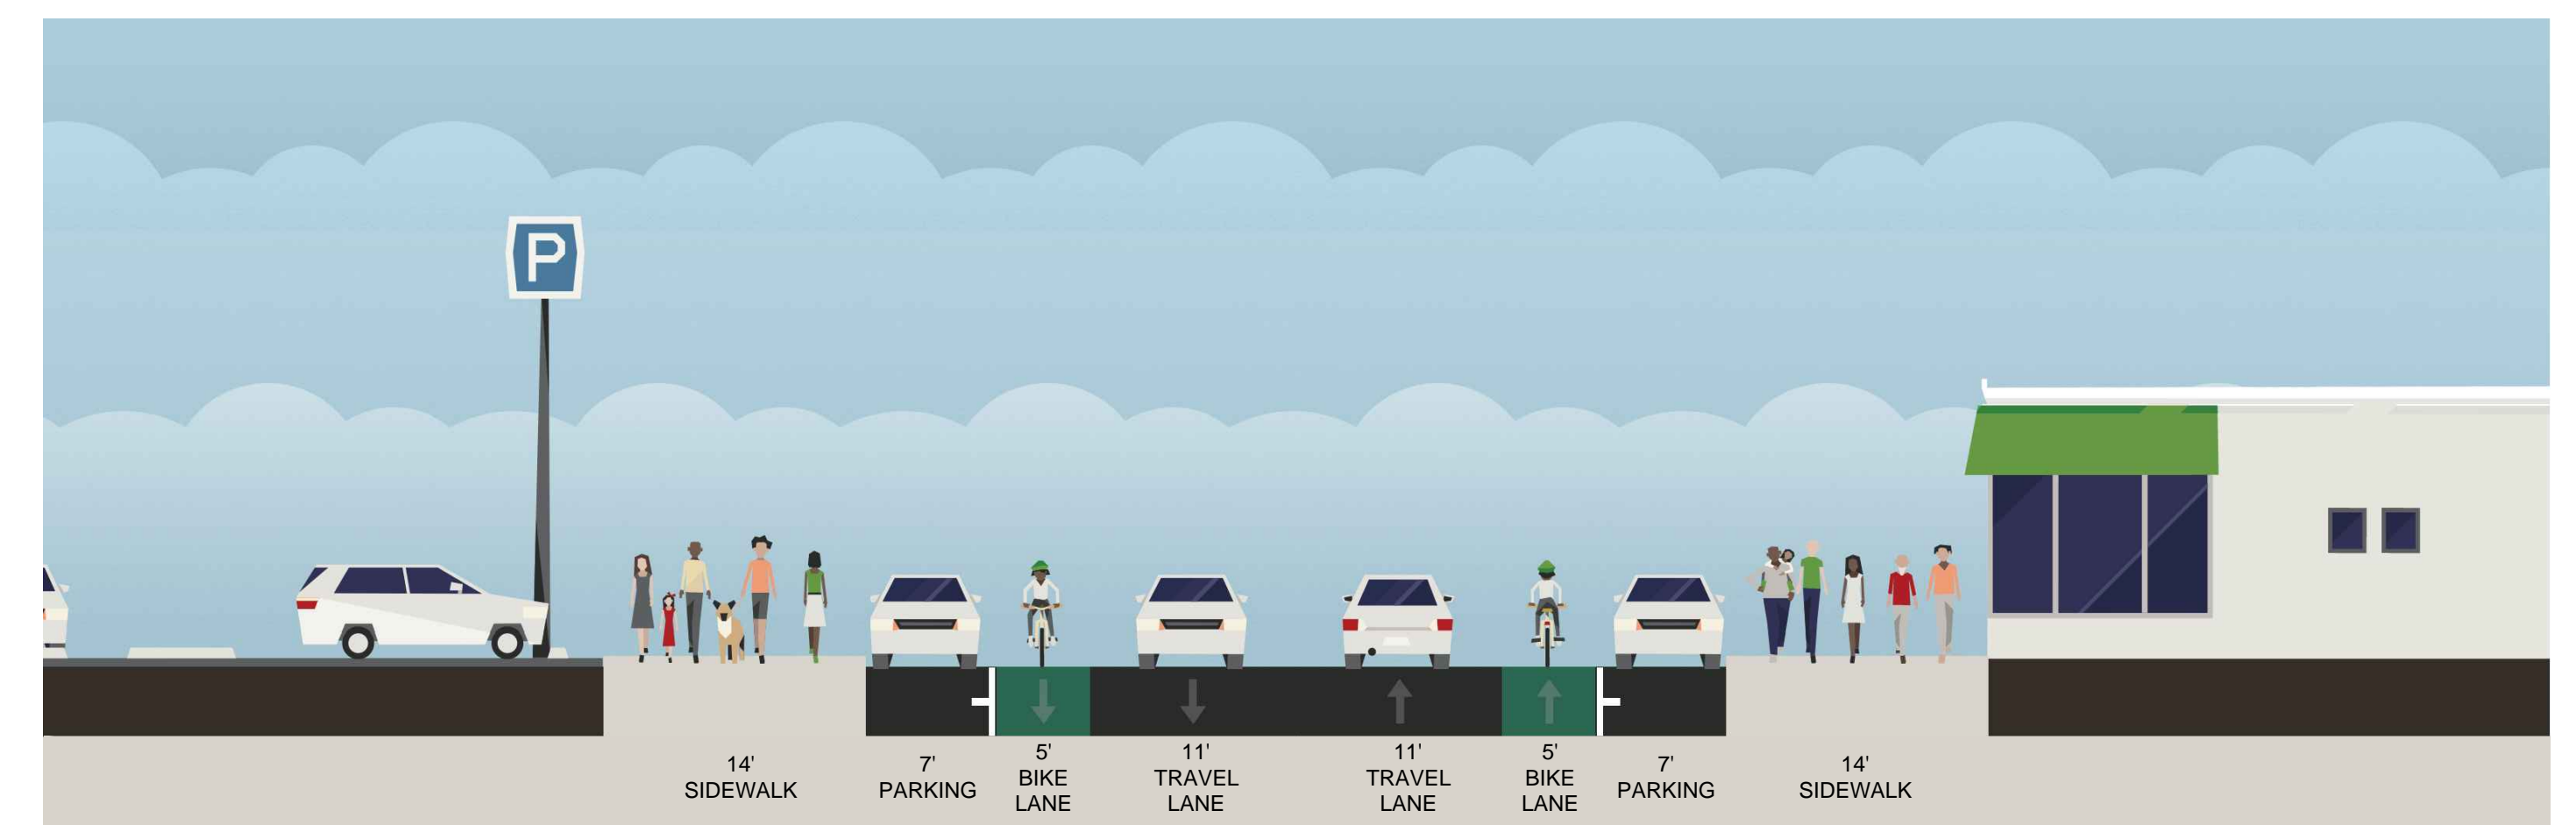


NOTE: CROSS SECTION IS BETWEEN A STREET AND B STREET.



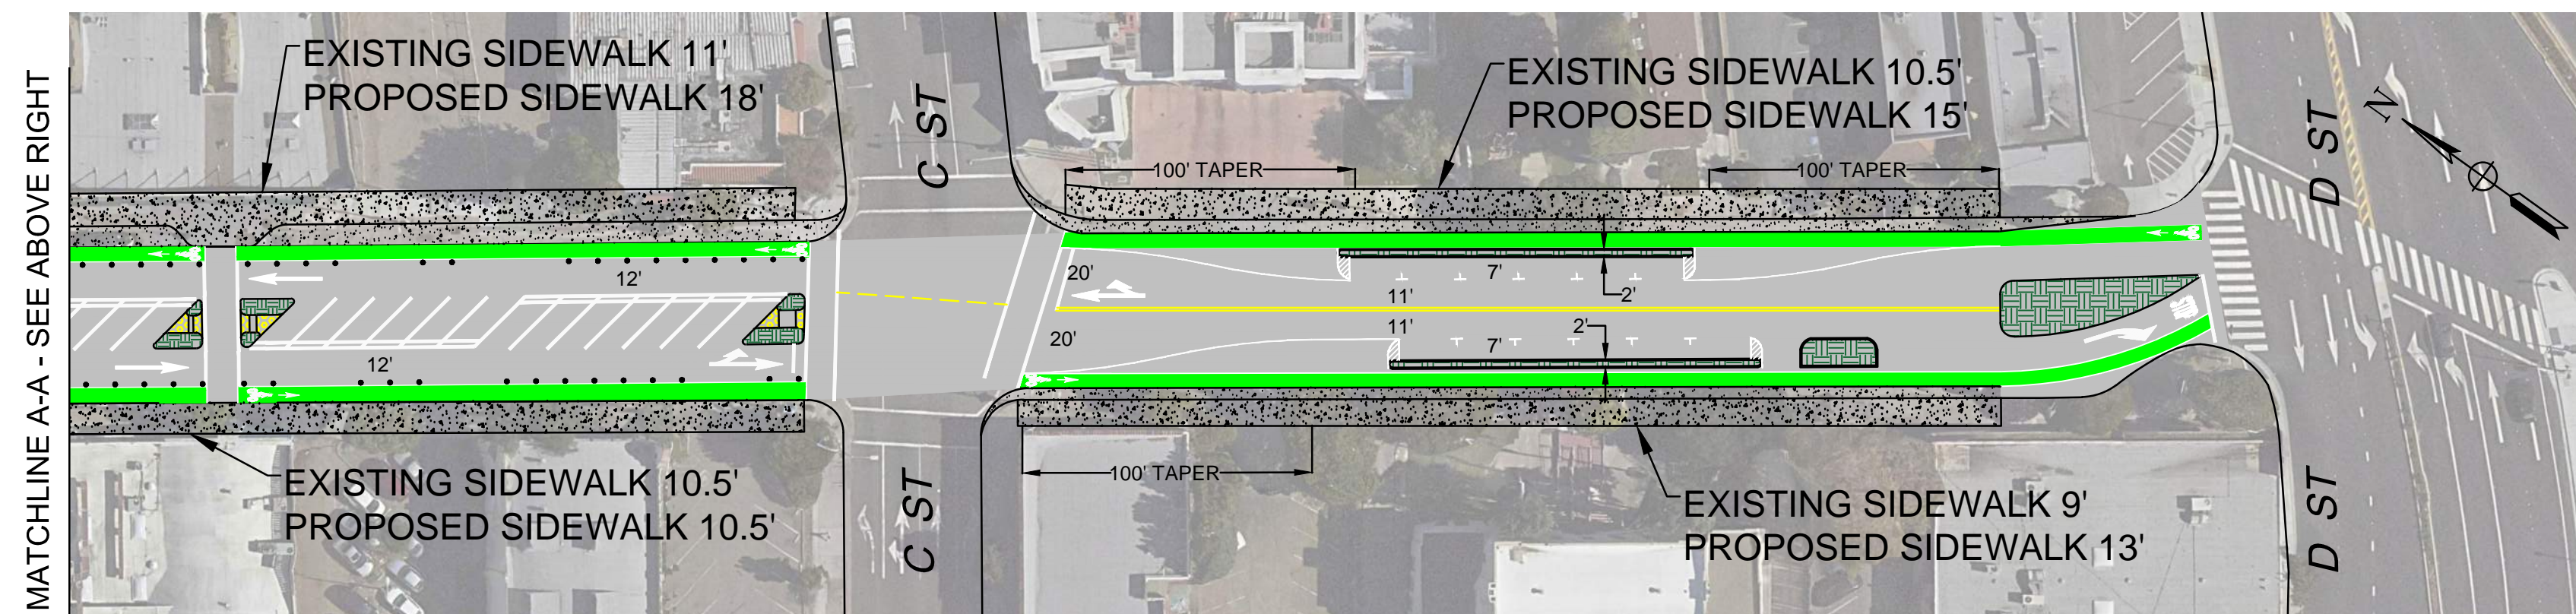

PROPOSED CROSS SECTION

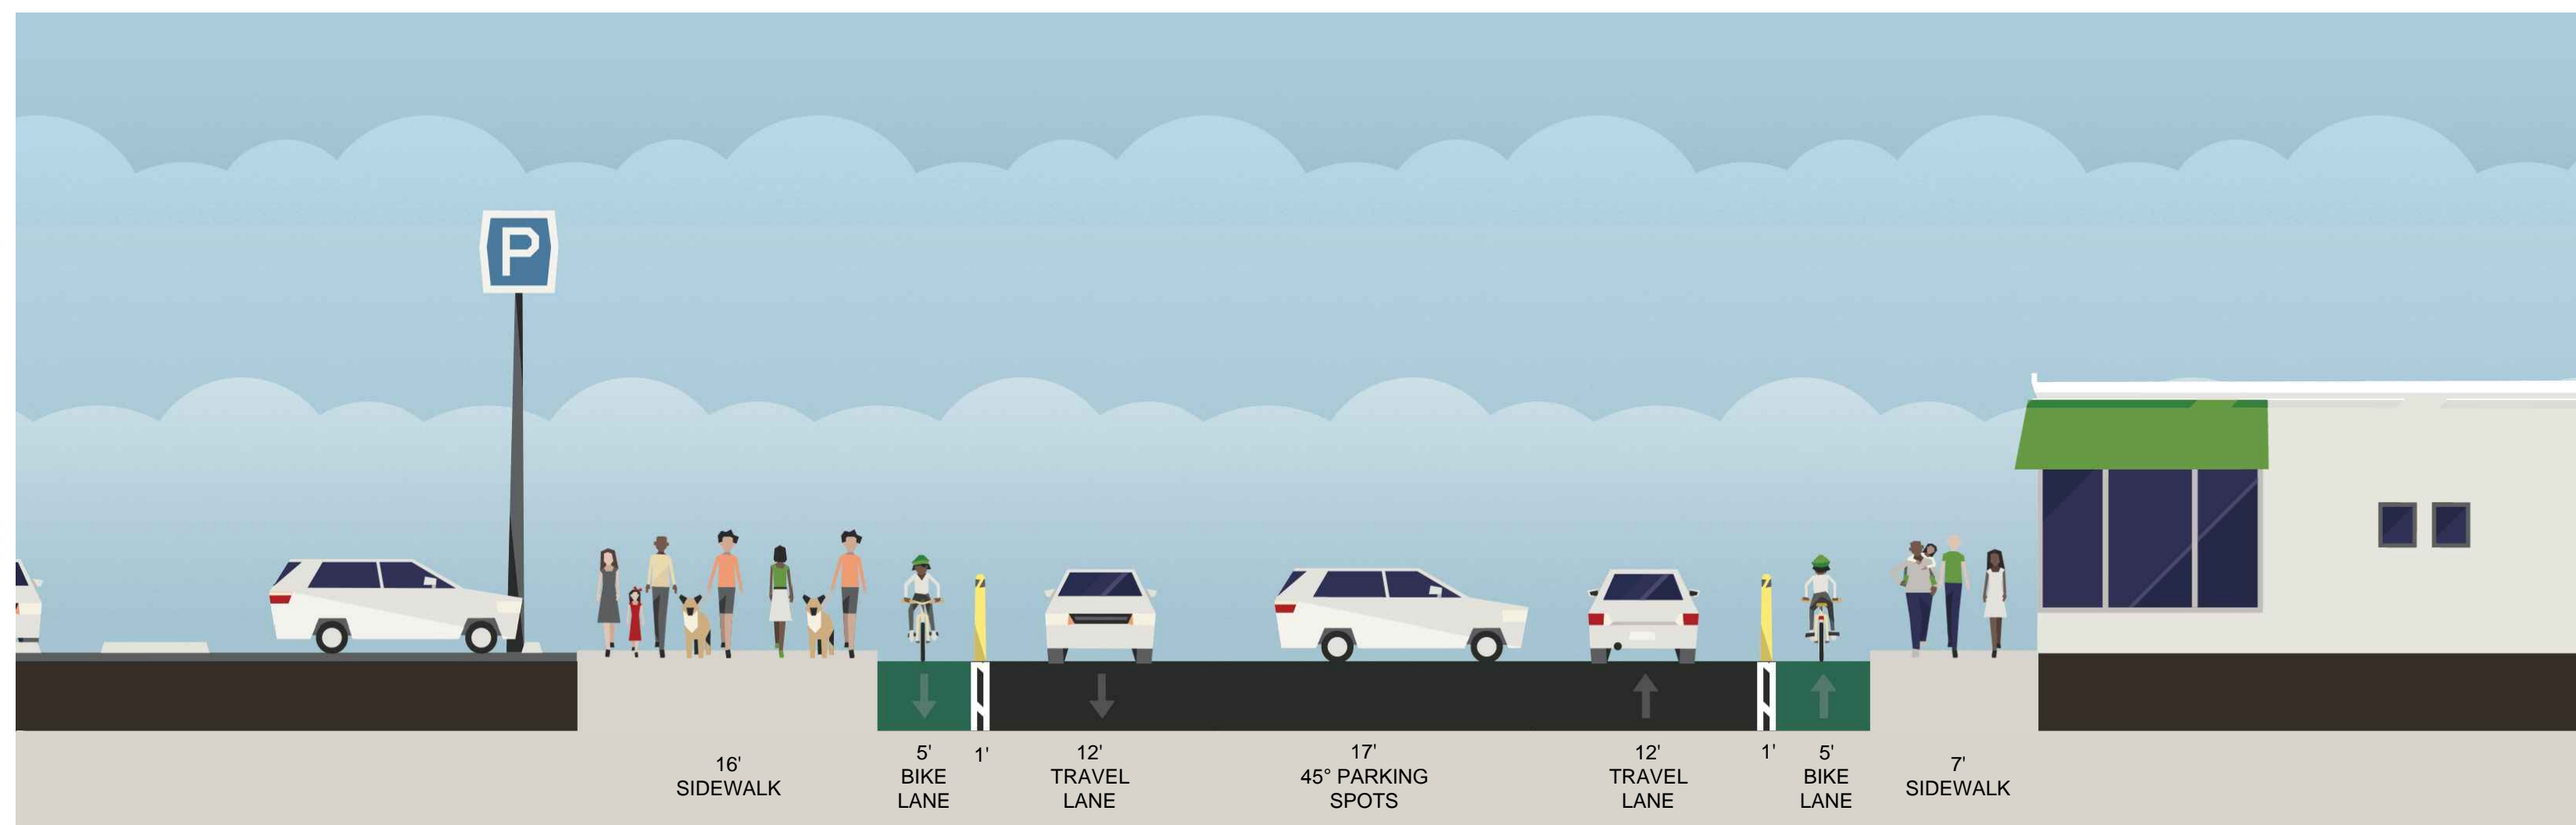

NOTE: CROSS SECTION IS BETWEEN A STREET AND B STREET.

DETAIL A: PROPOSED B STREET STRIPING

