



Attachment III - Final Huntwood Avenue Traffic Calming Improvement Plan

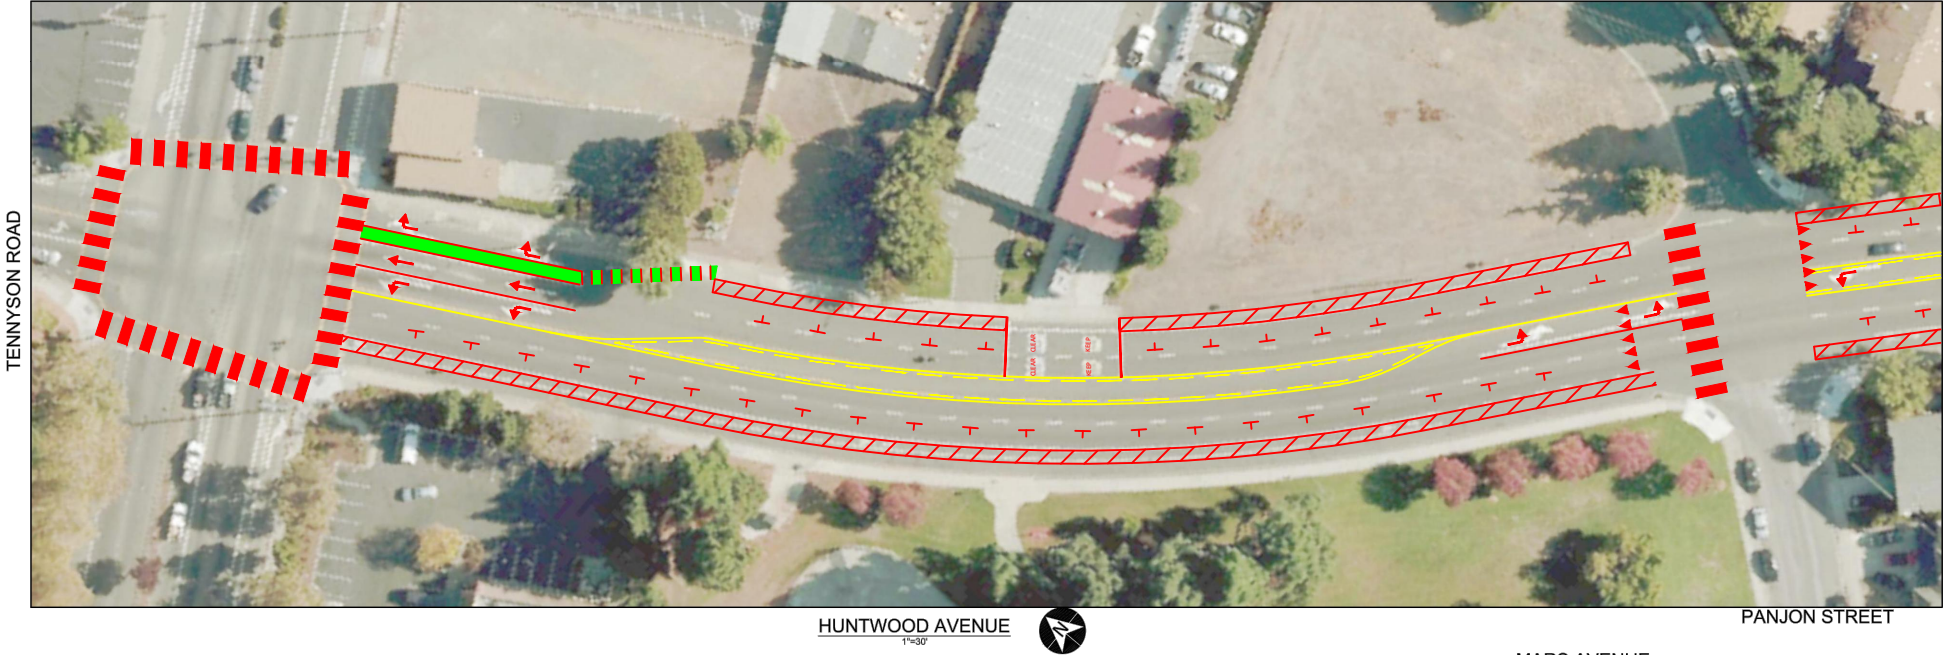



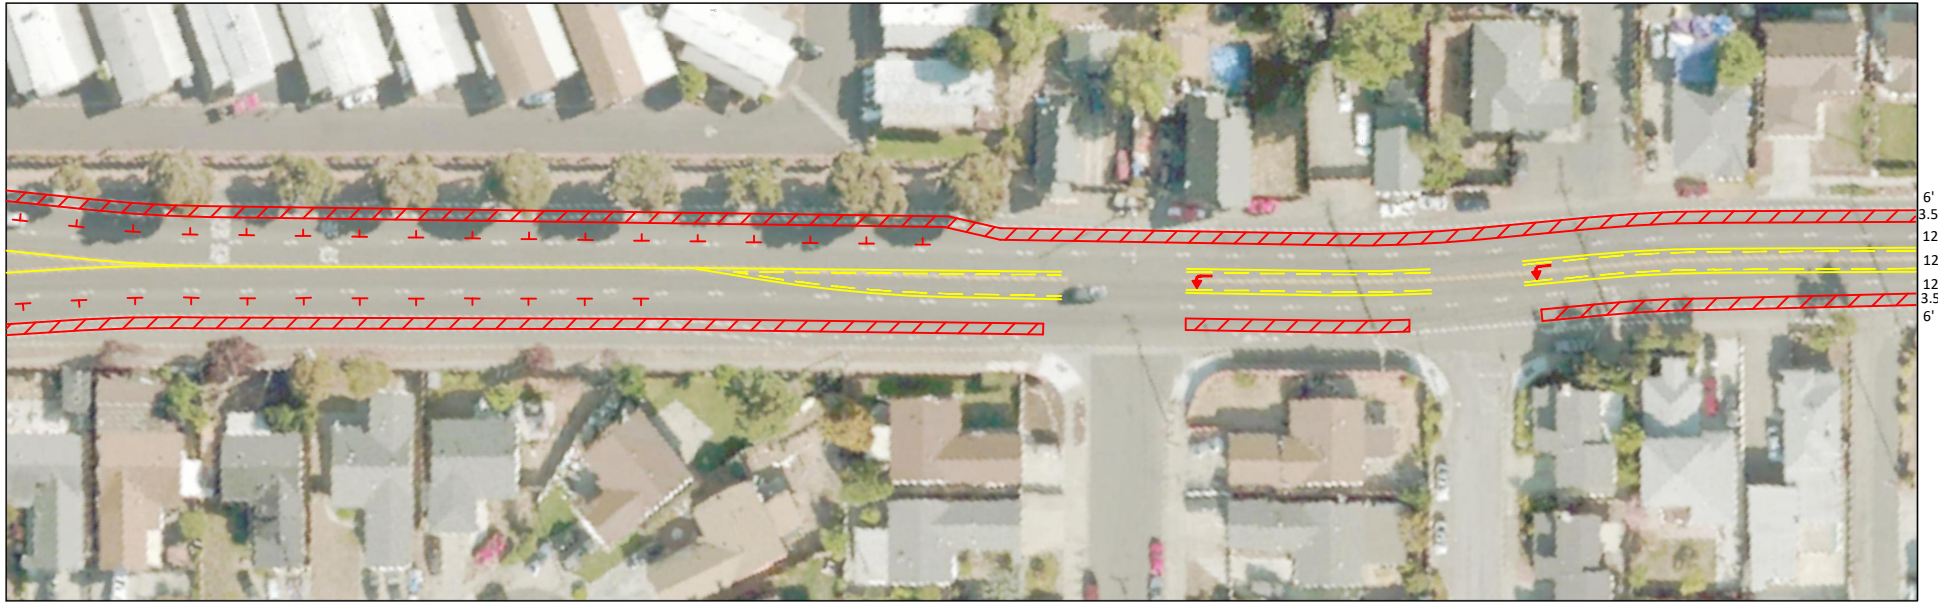


6'  
3.5'  
12'  
12'  
12'  
3.5'  
6'

HUNTWOOD AVENUE  
1"=30'

COOPER WAY

SILVERDELL WAY

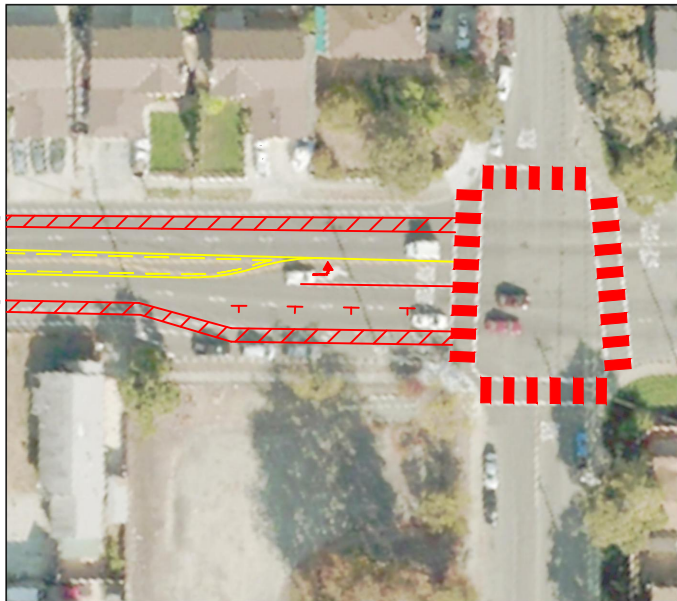

5'  
4.5'  
12'  
12'  
4.5'  
5'

FOLSOM AVENUE

HUNTWOOD AVENUE  
1"=30'

FOLSOM AVENUE



HUNTWOOD AVENUE  
1"=30'



3'  
7'  
7'  
12'  
12'  
7'  
7'  
3'



HUNTWOOD AVENUE  
1"=30'



NEW ENGLAND VILLAGE DRIVE



