

EATON HALL ARCHITECTURE


eha

MISSION VILLAGE RETAIL PAD

Schematic Design

10:15:20

PROPOSED SITE PLAN

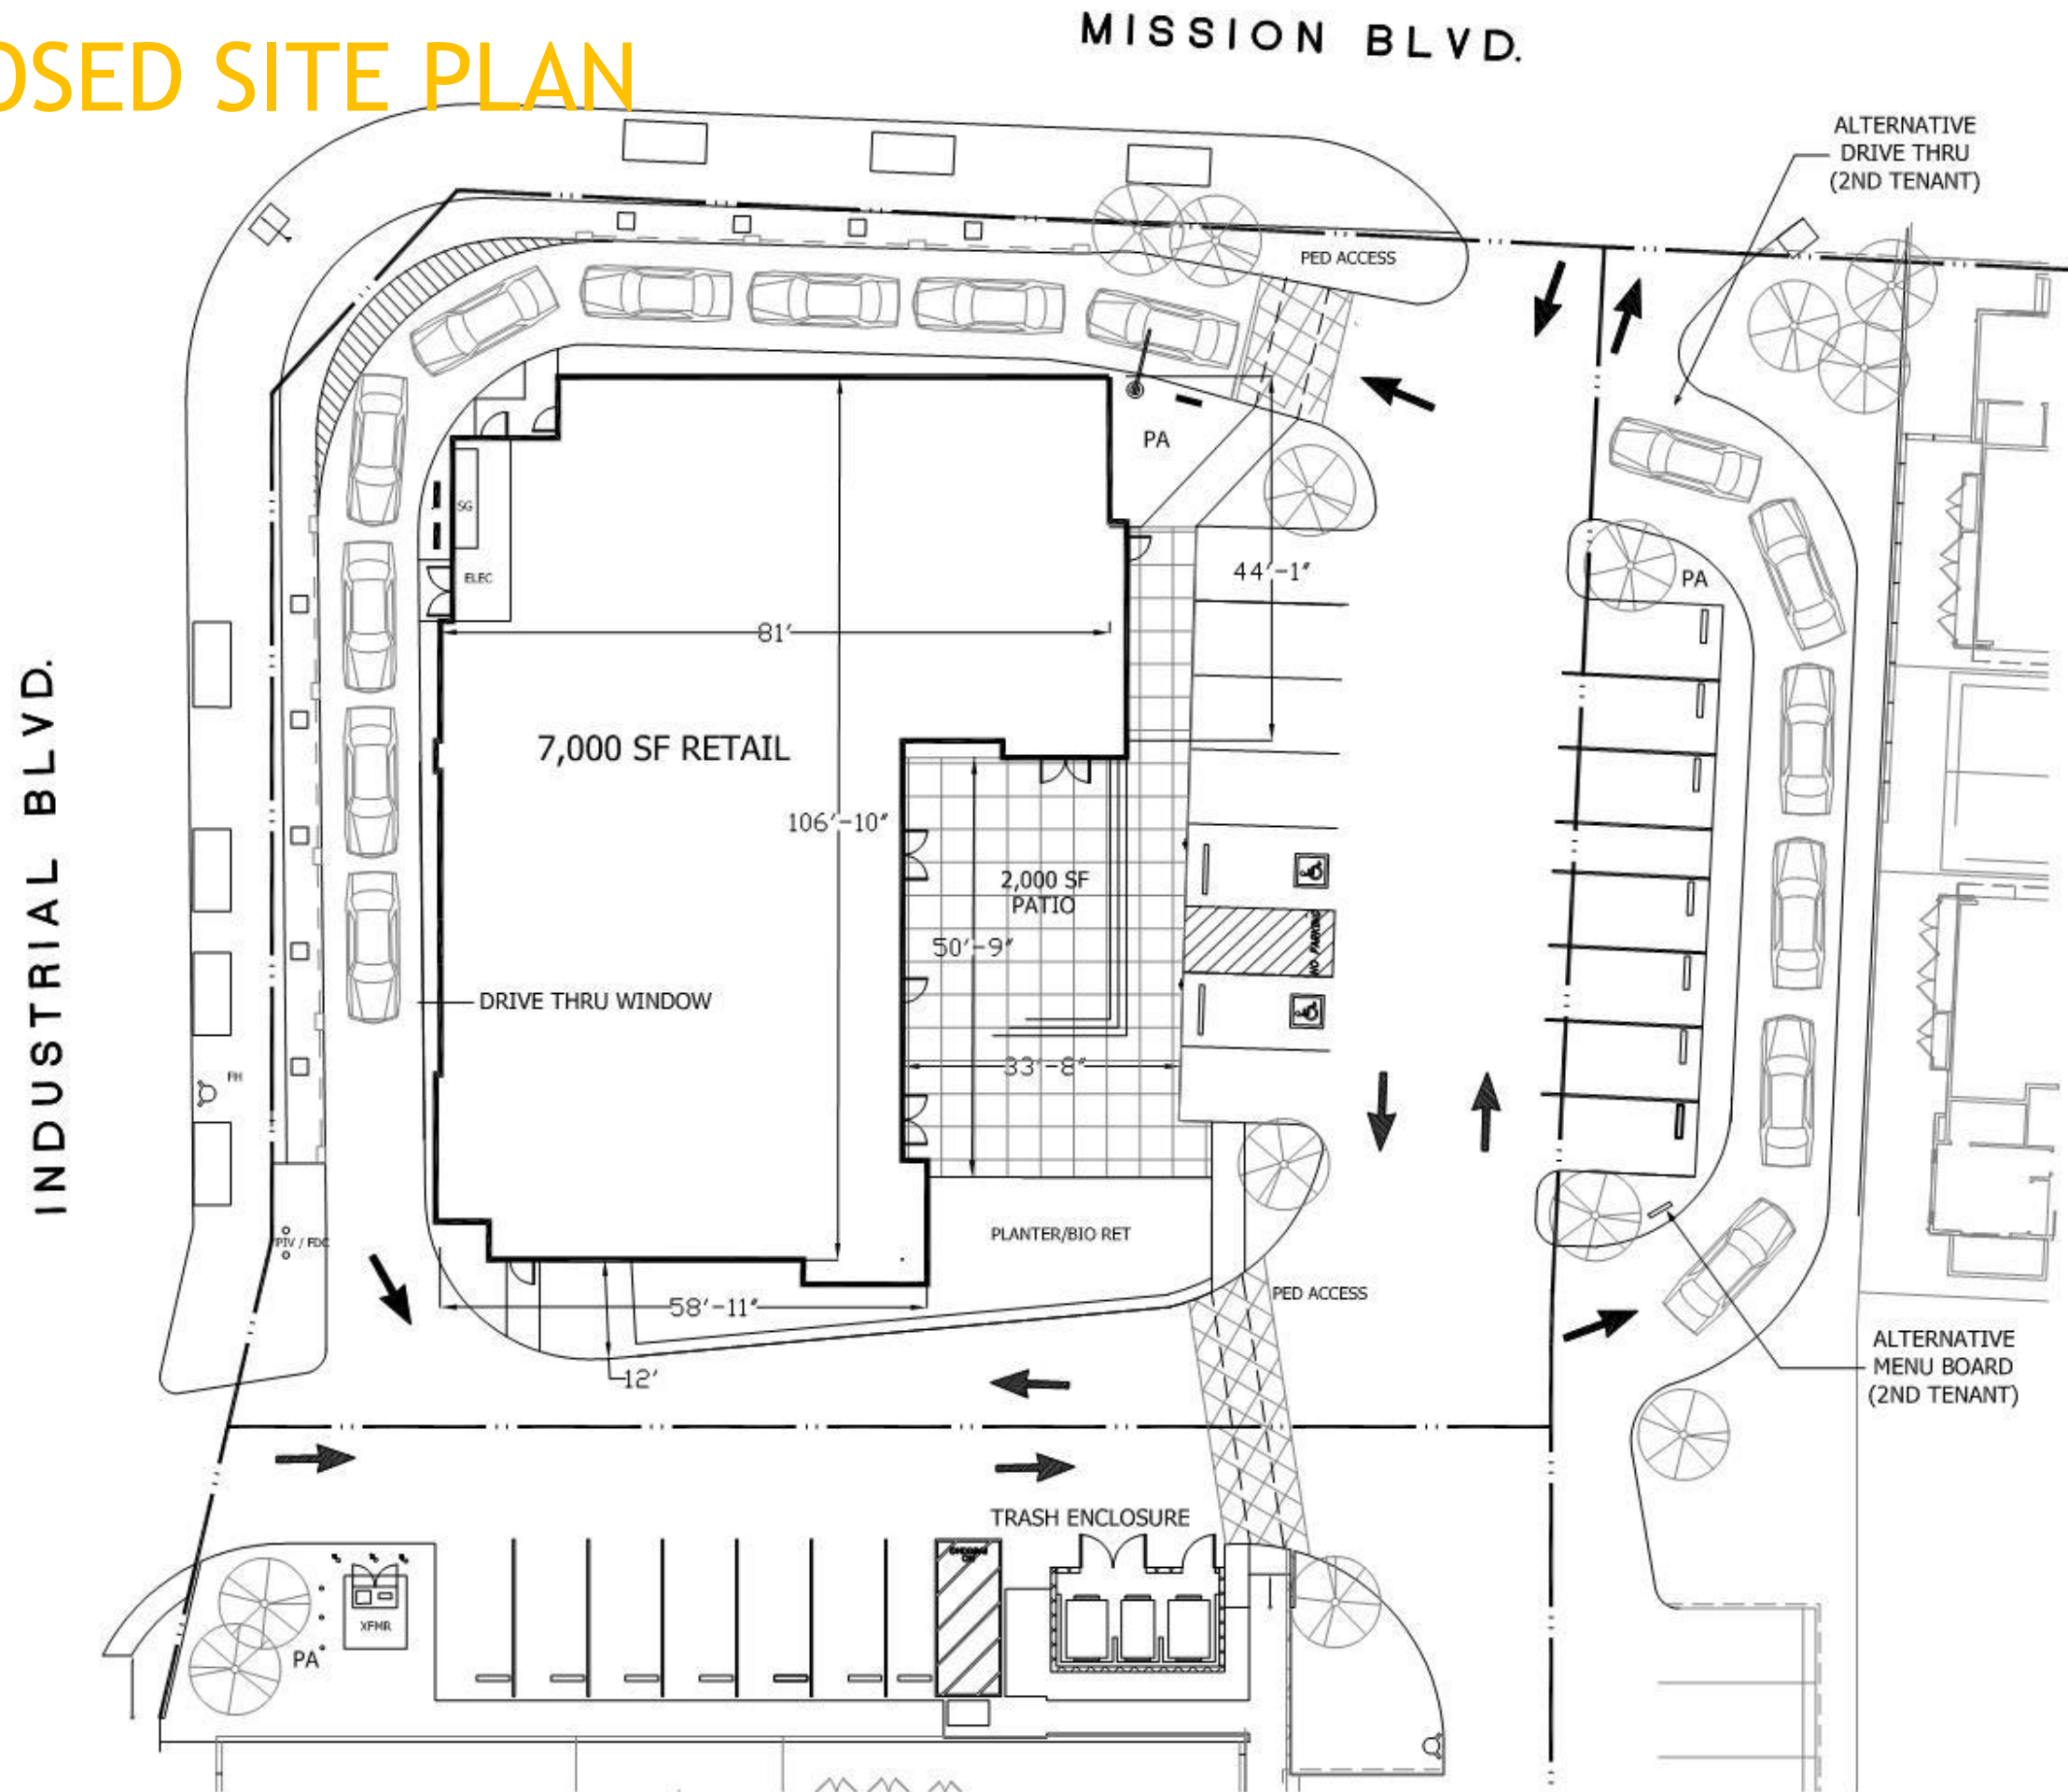

SCHEMATIC DESIGN

MISSION VILLAGE RETAIL PAD

