

Figure 2. Existing Phasing Diagram at Foothill Blvd & D St intersection

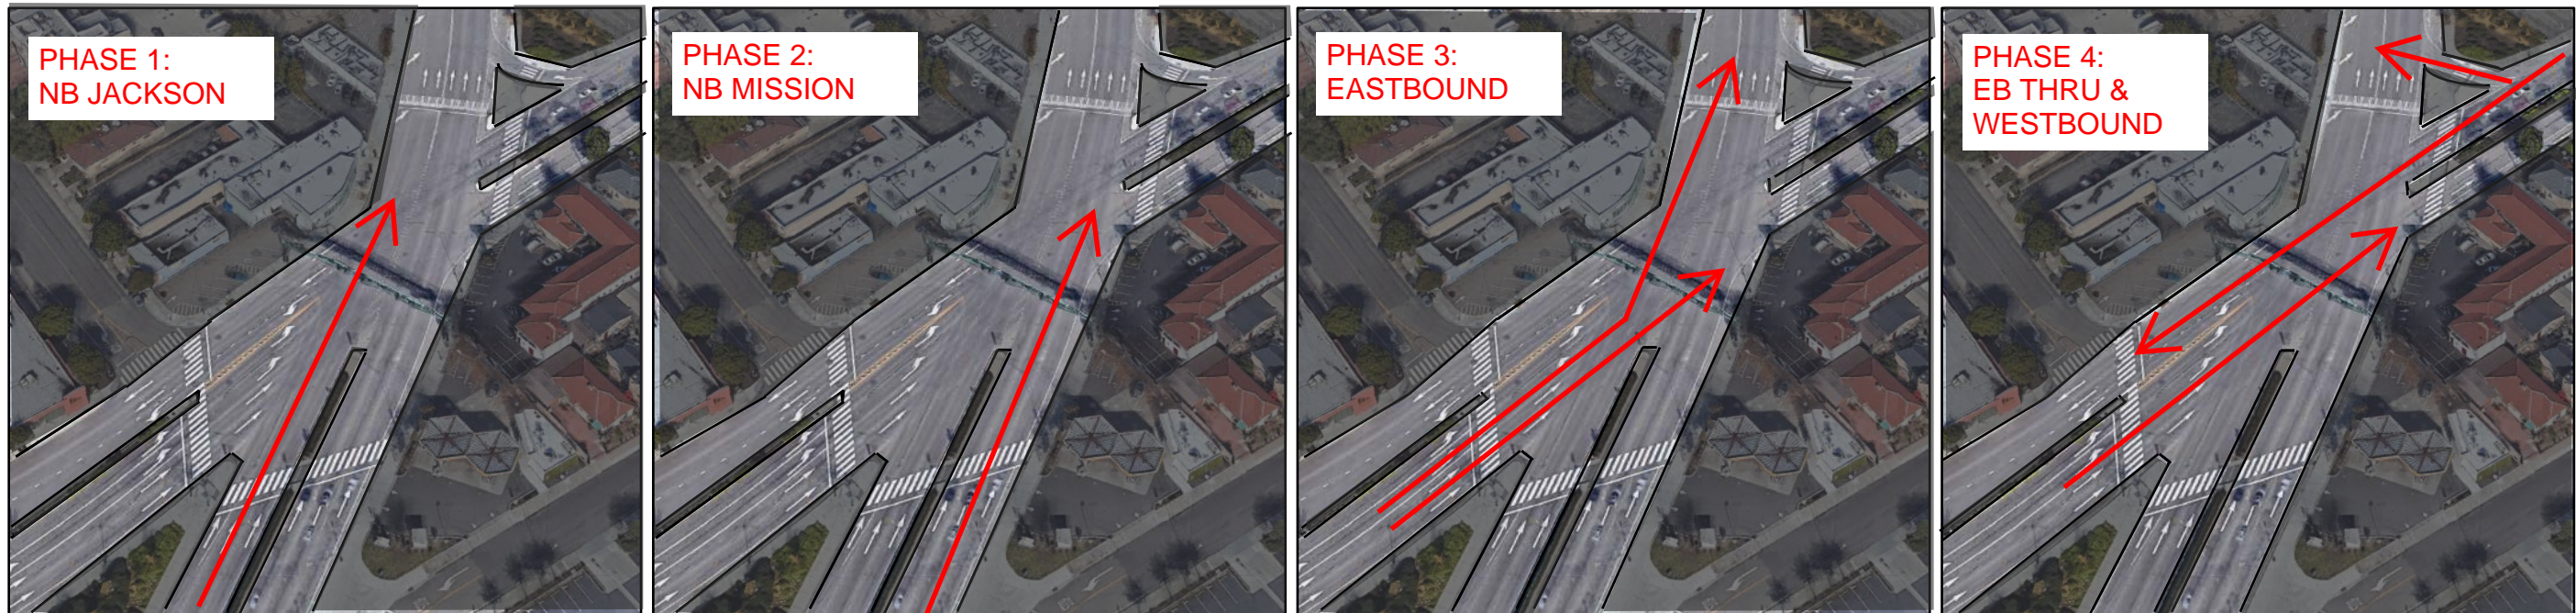


Figure 3. Proposed Phasing Diagram at Foothill Blvd & D St Intersection