



TRACT 8394  
 PRELIMINARY CIVIL SITE PLAN  
**MISSION SENIORS**  
 CITY OF HAYWARD, CA

LEGEND	
PROPOSED	EXISTING
	PROPERTY BOUNDARY
	LOT LINE
	CURB FACE
	EASEMENT
	PARKING NUMBER

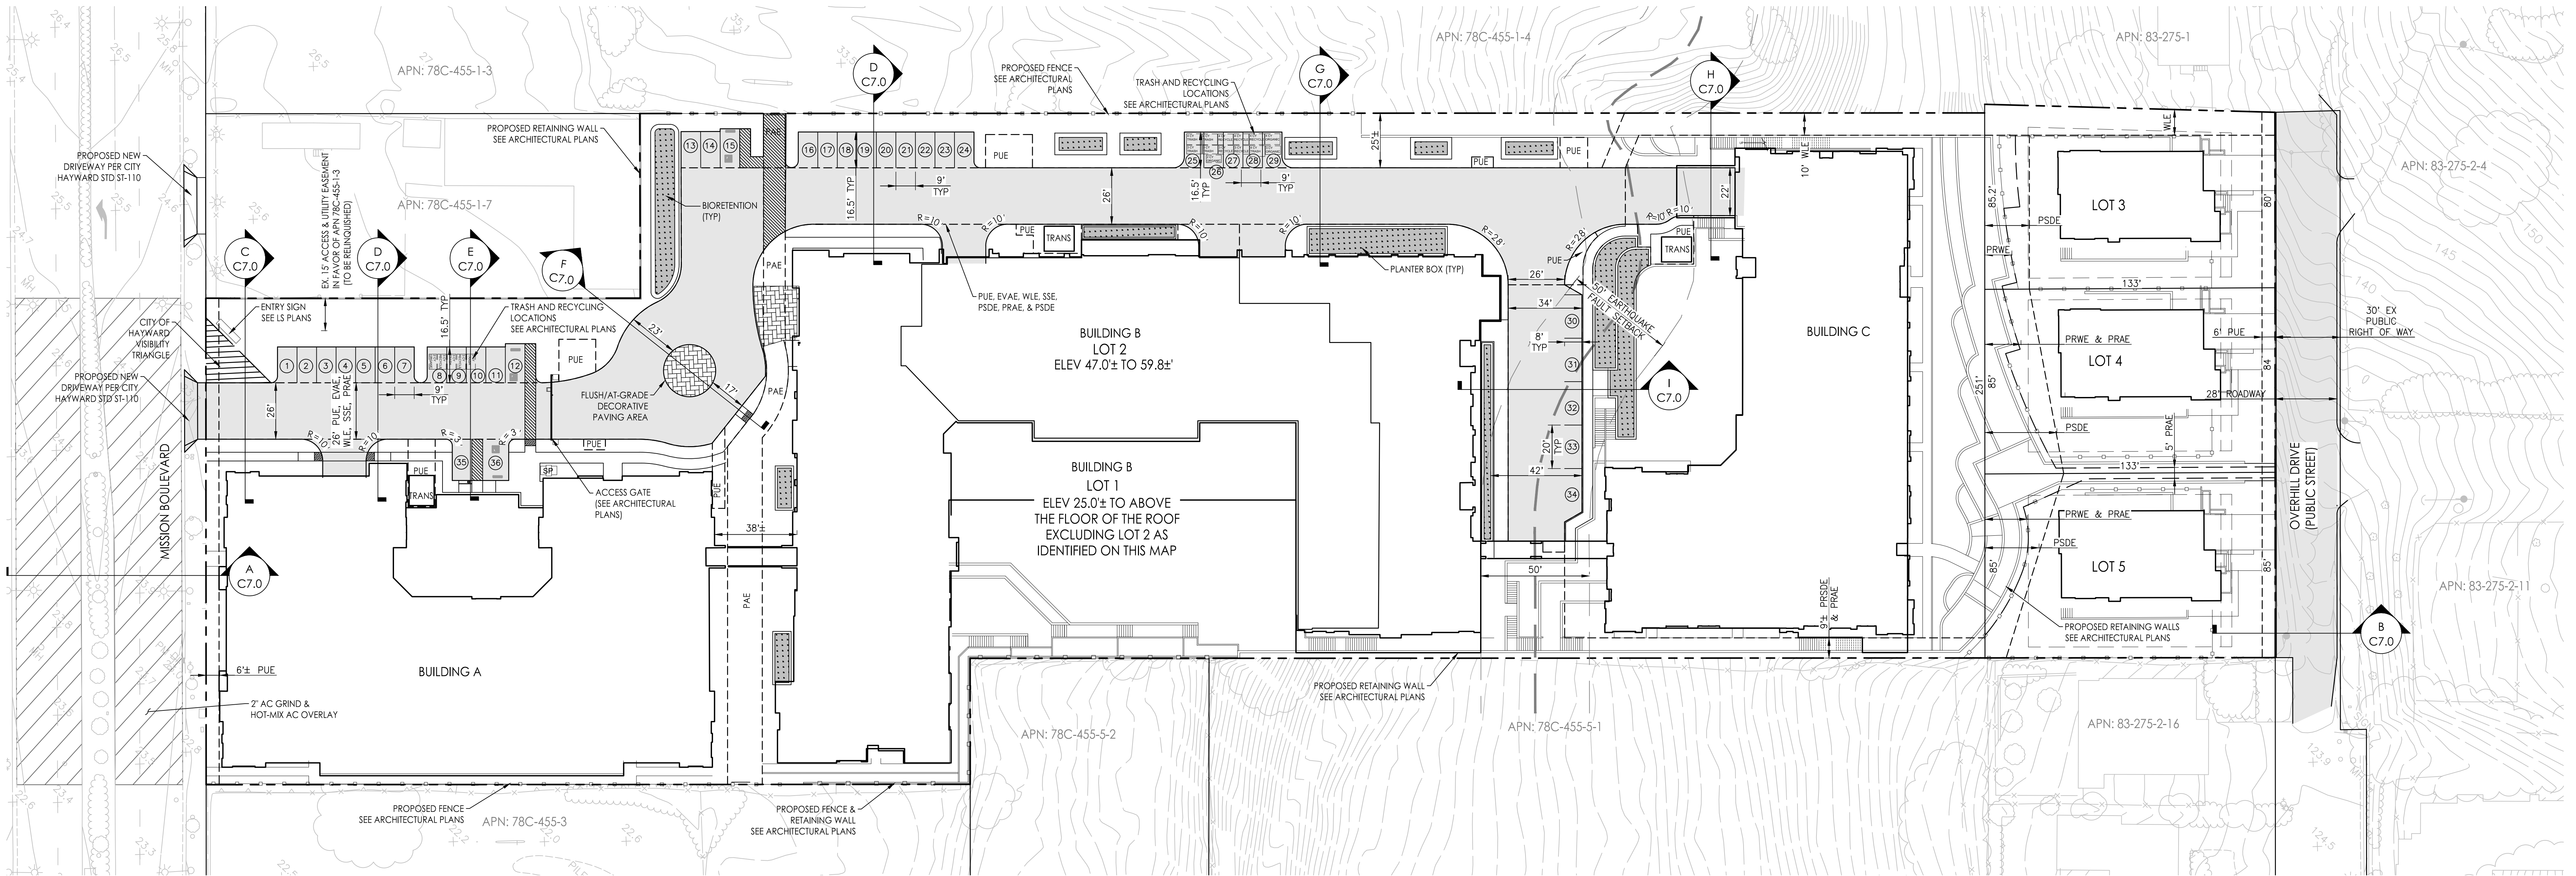

**MISSION SENIORS**

29308 MISSION BLVD. HAYWARD, CALIFORNIA  
 PRISTINE HOMES

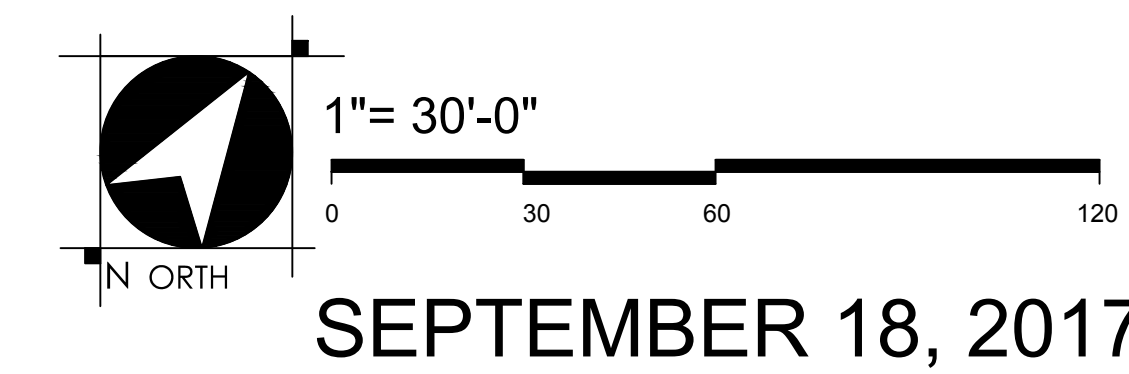

**WOOD RODGERS**  
 BUILDING RELATIONSHIPS ONE PROJECT AT A TIME  
 4670 WILLOW ROAD, SUITE 125 Tel 925.847.1556  
 Pleasanton, CA. 94588 Fax 925.847.1557

J:\Area\3336\_001\_Mission Seniors\Planning\EMobiles\Temative Map - PD\3044\330-31E-MS.dwg 9/18/2017 3:06 PM Rinald Shih