



TRACT 8394
 PRELIMINARY CIVIL SITE PLAN
MISSION SENIORS
 CITY OF HAYWARD, CA

LEGEND	
PROPOSED	EXISTING
	PROPERTY BOUNDARY
	LOT LINE
	CURB FACE
	EASEMENT
	PARKING NUMBER

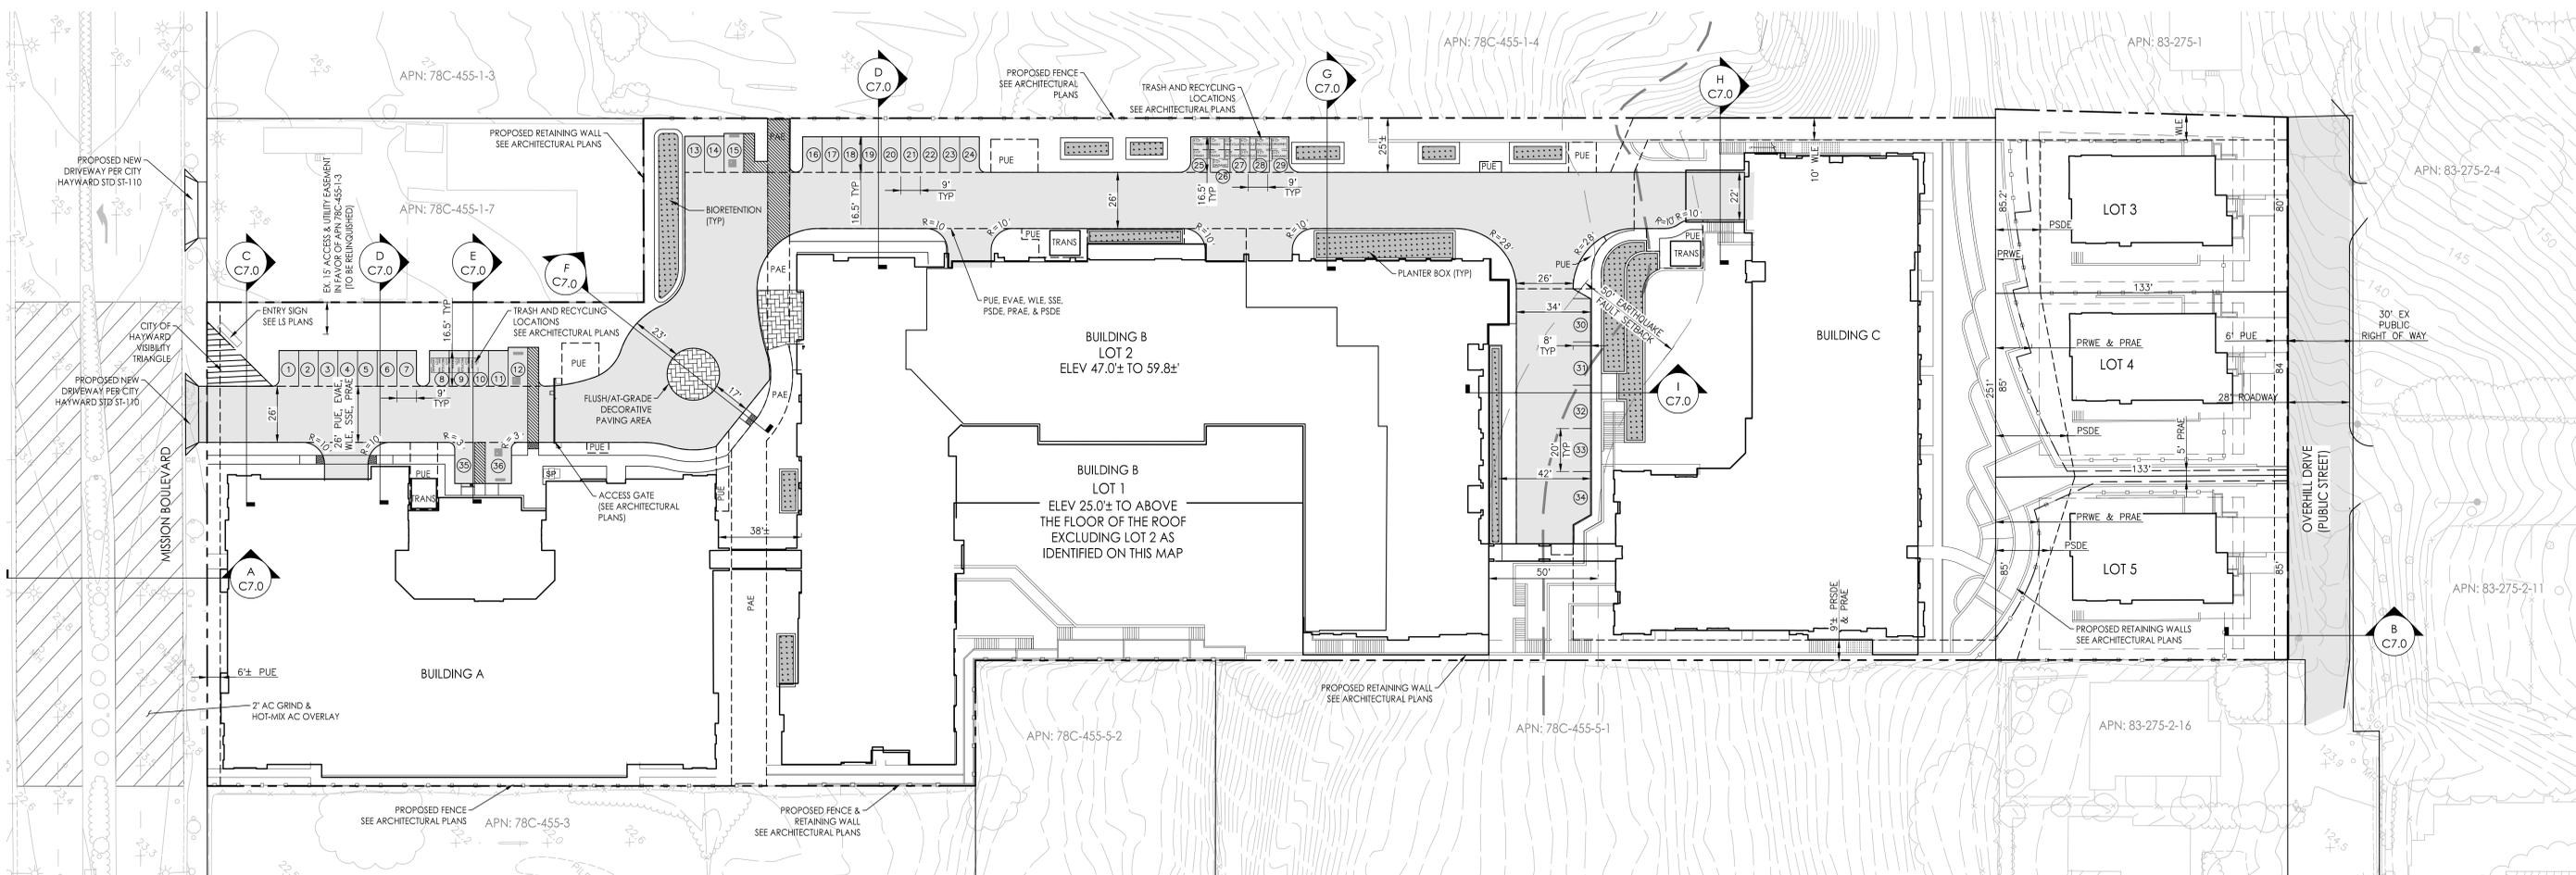

MISSION SENIORS

29308 MISSION BLVD. HAYWARD, CALIFORNIA
 PRISTINE HOMES

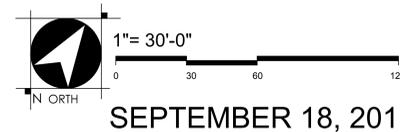

WOOD RODGERS
 BUILDING RELATIONSHIPS ONE PROJECT AT A TIME
 4670 WILLOW ROAD, SUITE 125 Tel 925.847.1556
 Pleasanton, CA. 94588 Fax 925.847.1557

J:\Area\3336_001_Mission Seniors\Planning\EMobiles\Temative Map - PD\3044\330-31E-MS.dwg 9/18/2017 3:06 PM Rinald Shah