


GADING ROAD COMPLETE STREETS PROJECT

CITY OF HAYWARD, CALIFORNIA

CITY PROJECT NO. 05307

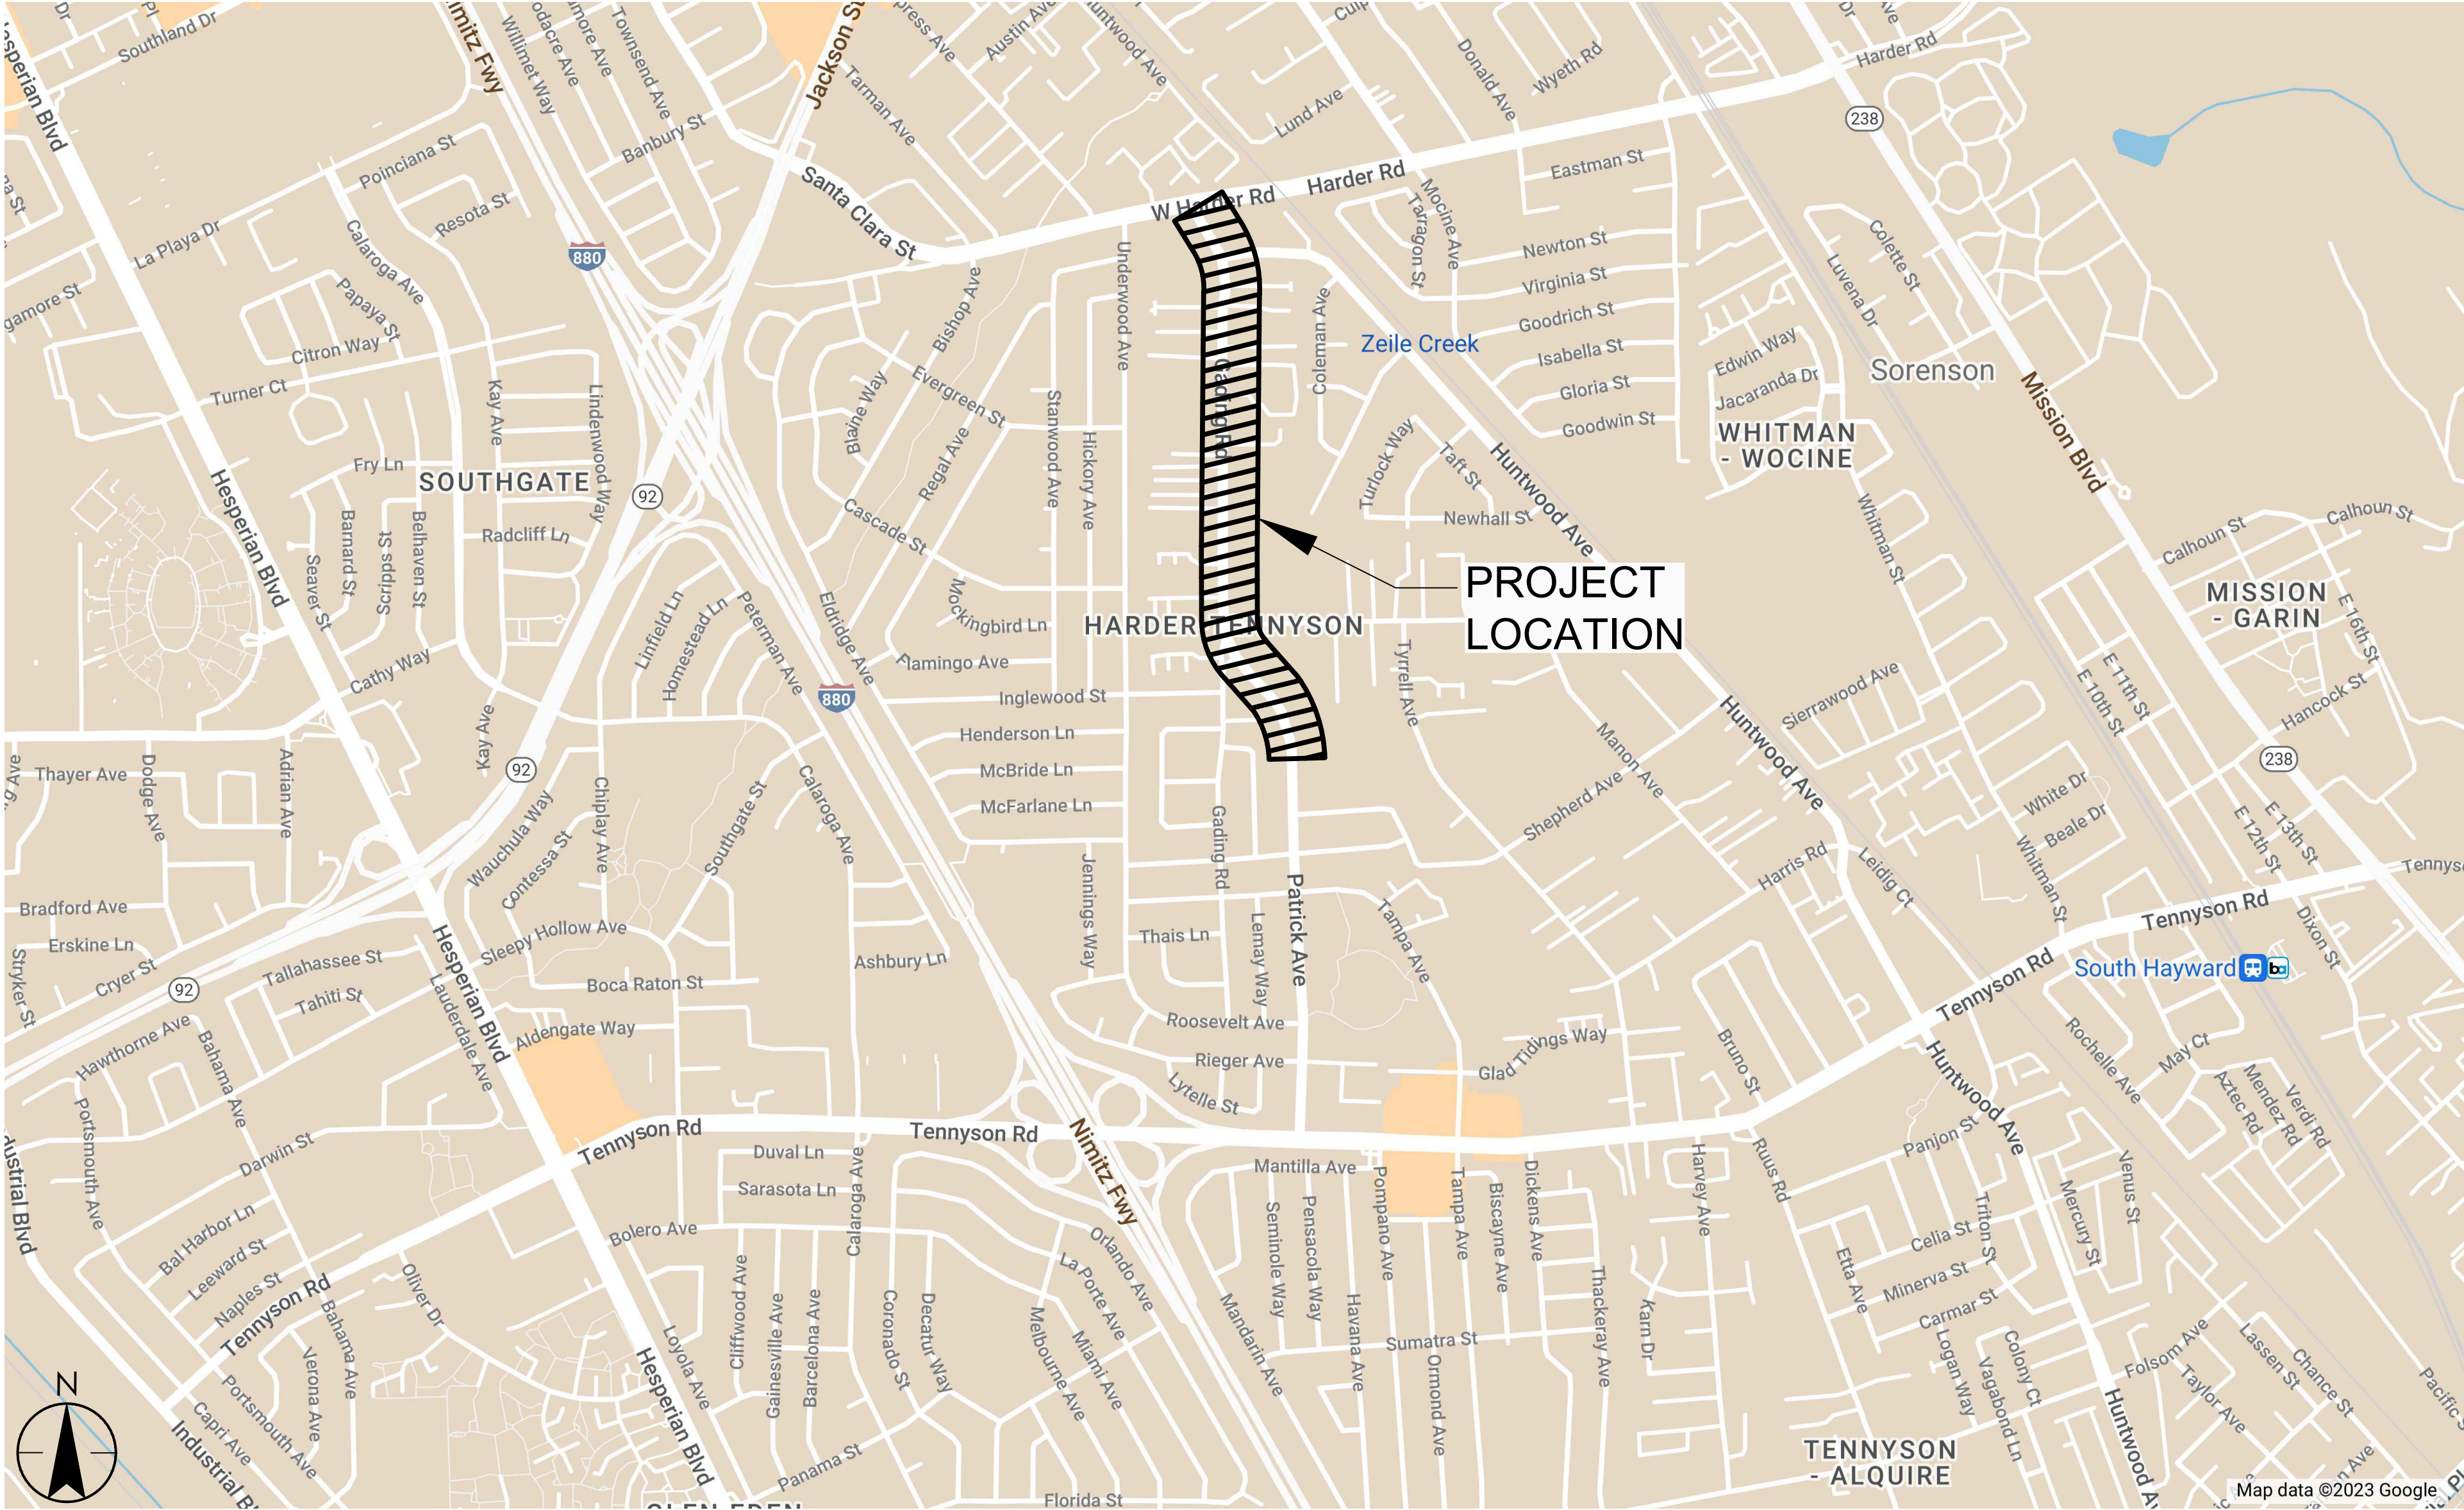

VICINITY MAP

INDEX OF SHEETS	
SHEET No.	DESCRIPTION
TL-1	TITLE SHEET & LOCATION MAP
SS-1	PROPOSED STRIPING PLAN
SS-2	PROPOSED STRIPING PLAN

SIGNING AND STRIPING NOTES

- 9

FURNISH AND INSTALL WHITE THERMOPLASTIC DETAIL 9 TRAFFIC STRIPE PER CALTRANS STANDARD PLAN SHEET A20A.
- 22

FURNISH AND INSTALL YELLOW THERMOPLASTIC DETAIL 22 TRAFFIC STRIPE PER CALTRANS STANDARD PLAN SHEET A20A.
- 32

FURNISH AND INSTALL YELLOW THERMOPLASTIC DETAIL 32 TRAFFIC STRIPE PER CALTRANS STANDARD PLAN SHEET A20B.
- 38

FURNISH AND INSTALL WHITE THERMOPLASTIC DETAIL 38 TRAFFIC STRIPE PER CALTRANS STANDARD SHEET A20D.
- 39

FURNISH AND INSTALL WHITE THERMOPLASTIC DETAIL 39 TRAFFIC STRIPE PER CALTRANS STANDARD PLAN SHEET A20D.
- 39A

FURNISH AND INSTALL WHITE THERMOPLASTIC DETAIL 39A TRAFFIC STRIPE PER CALTRANS STANDARD PLAN SHEET A20D.
- 1

FURNISH AND INSTALL WHITE BASIC CROSSWALK PER CALTRANS STANDARD PLAN SHEET A24F.
- 2

FURNISH AND INSTALL YELLOW OR WHITE CONTINENTAL CROSSWALK (2' YELLOW OR WHITE LINE BY 2' SPACING) PER CALTRANS STANDARD PLAN SHEET A24F.
- 3

FURNISH AND INSTALL WHITE HIGH VISIBILITY LADDER CROSSWALK (2' WHITE LINE BY 2' SPACING) PER CALTRANS STANDARD PLAN SHEET A24F.
- 4

FURNISH AND INSTALL NEW W9-1 SIGN AND POST.
- 5


FURNISH AND INSTALL NEW W4-2 SIGN AND POST.
- 6

FURNISH AND INSTALL NEW R81(CA) SIGN AND POST.
- 7

FURNISH AND INSTALL WHITE THERMOPLASTIC LIMIT LINE PER CALTRANS STANDARD PLAN SHEET A24G.

LEGENDS

- FURNISH AND INSTALL WHITE THERMOPLASTIC BIKE LANE ARROW (5') PER CALTRANS STANDARD PLAN SHEET A24A
- FURNISH AND INSTALL WHITE THERMOPLASTIC BIKE LANE SYMBOL WITH PERSON PER CALTRANS STANDARD PLAN SHEET A24C
- FURNISH AND INSTALL 5' WIDE GREEN THERMOPLASTIC BIKE LANE MARKING
- FURNISH AND INSTALL 4" WHITE THERMOPLASTIC BIKE LANE BUFFER STRIPING AT 12' O.C. SPACING
- FURNISH AND INSTALL WHITE THERMOPLASTIC TYPE II (24") THRU-LEFT ARROW PER CALTRANS STANDARD PLAN SHEET A24B
- FURNISH AND INSTALL WHITE BOLLARDS AT 12' O.C SPACING. BOLLARDS SHOULD NOT BE WITHIN 10' DRIVEWAYS.
- FURNISH AND INSTALL CONCRETE REFUGE

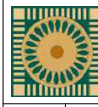

ADVANCED MOBILITY GROUP
3003 OAK ROAD, SUITE 100
WALNUT CREEK, CA 94597
WWW.AMOBILITY.COM



GADING RD COMPLETE STREETS PROJECT



TITLE SHEET & LOCATION MAP

N/A

SCALE: 1"=100'

SHEET No. TL-1

CITY OF HAYWARD DEPARTMENT OF PUBLIC WORKS ENGINEERING DIVISION		CHECKED BY: S. YARI	APPROVAL REC'D:	DIRECTOR OF PUBLIC WORKS	DATE: 05-10-2024
DESIGNED BY: R. SABINIANO	DRAWN BY: R. SABINIANO	APPROVED BY:	ACTING DEPUTY DIRECTOR OF PUBLIC WORKS	PROJ. NO.: XXXXX	REV.
				BY	DESCRIPTION

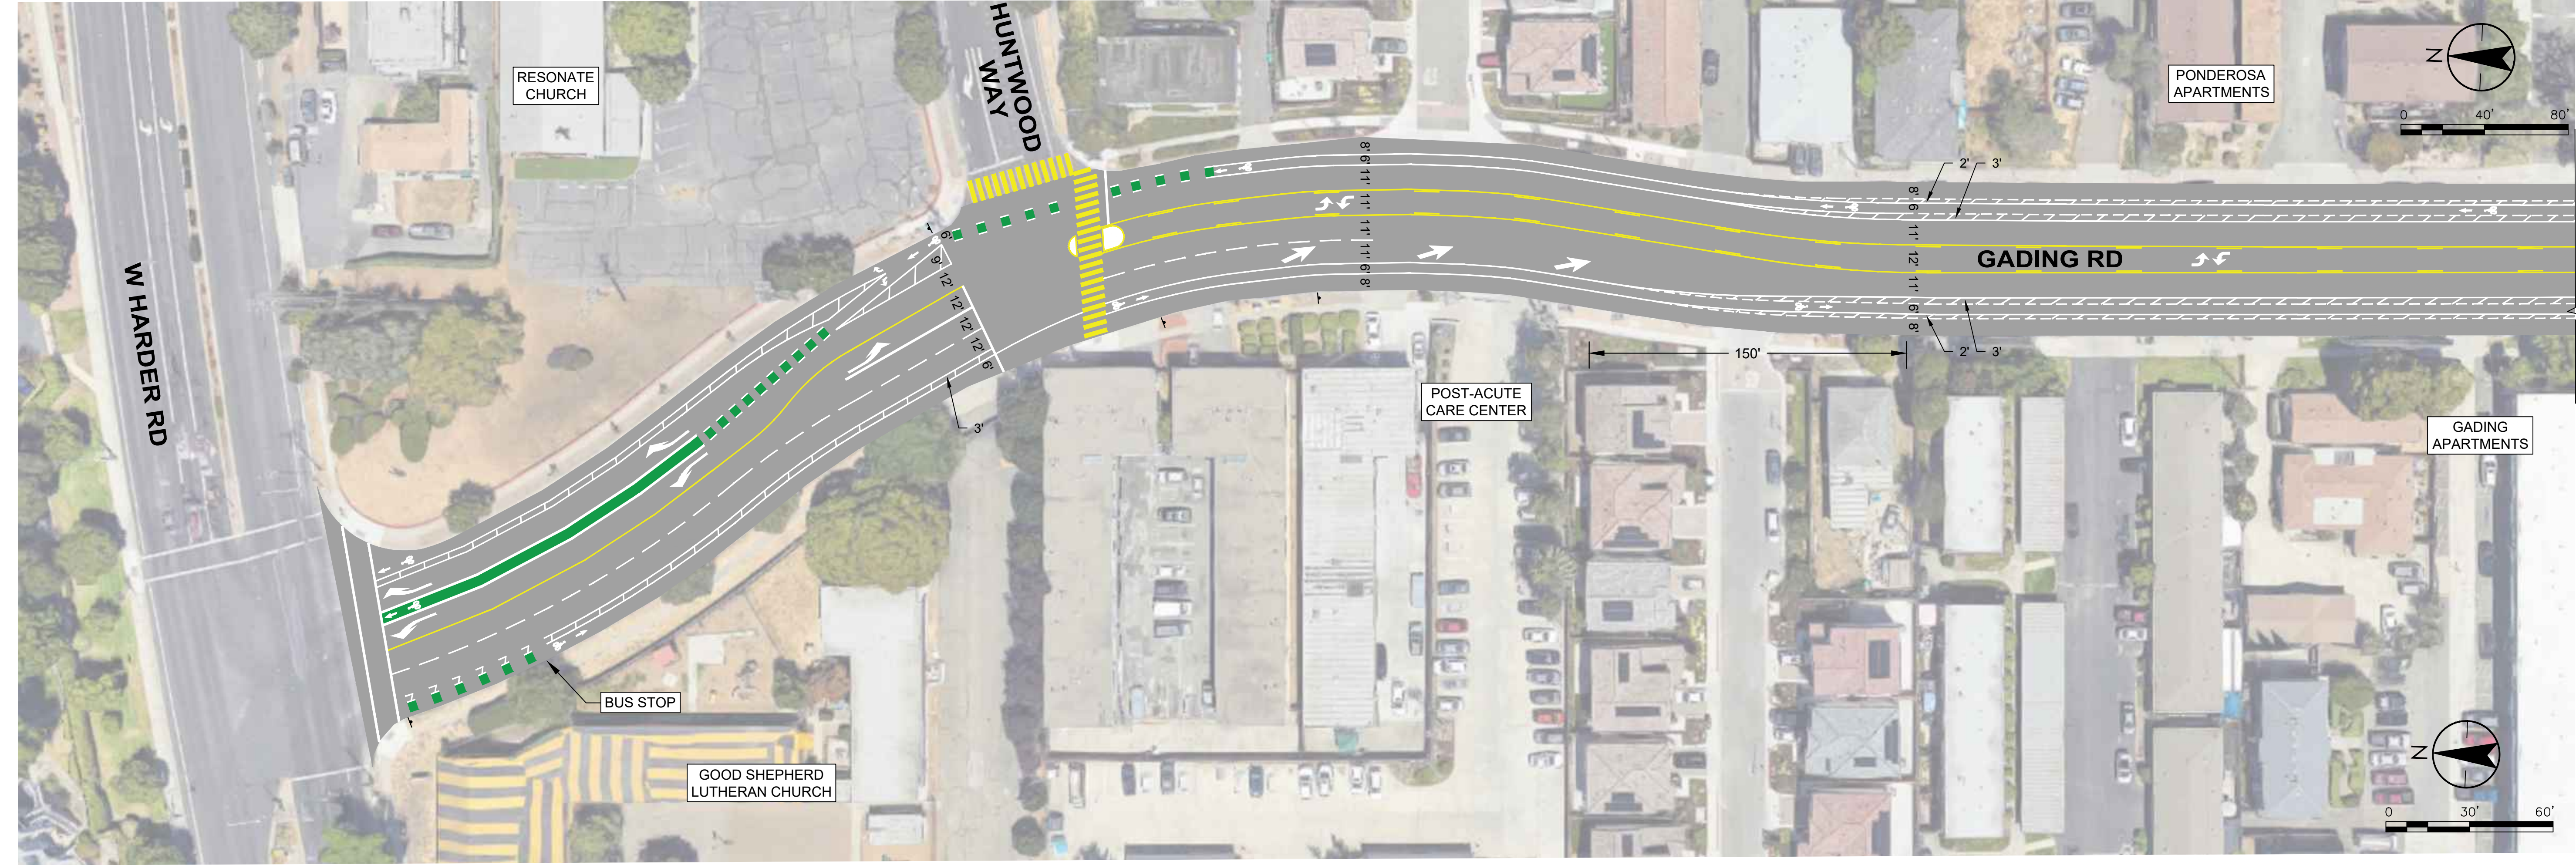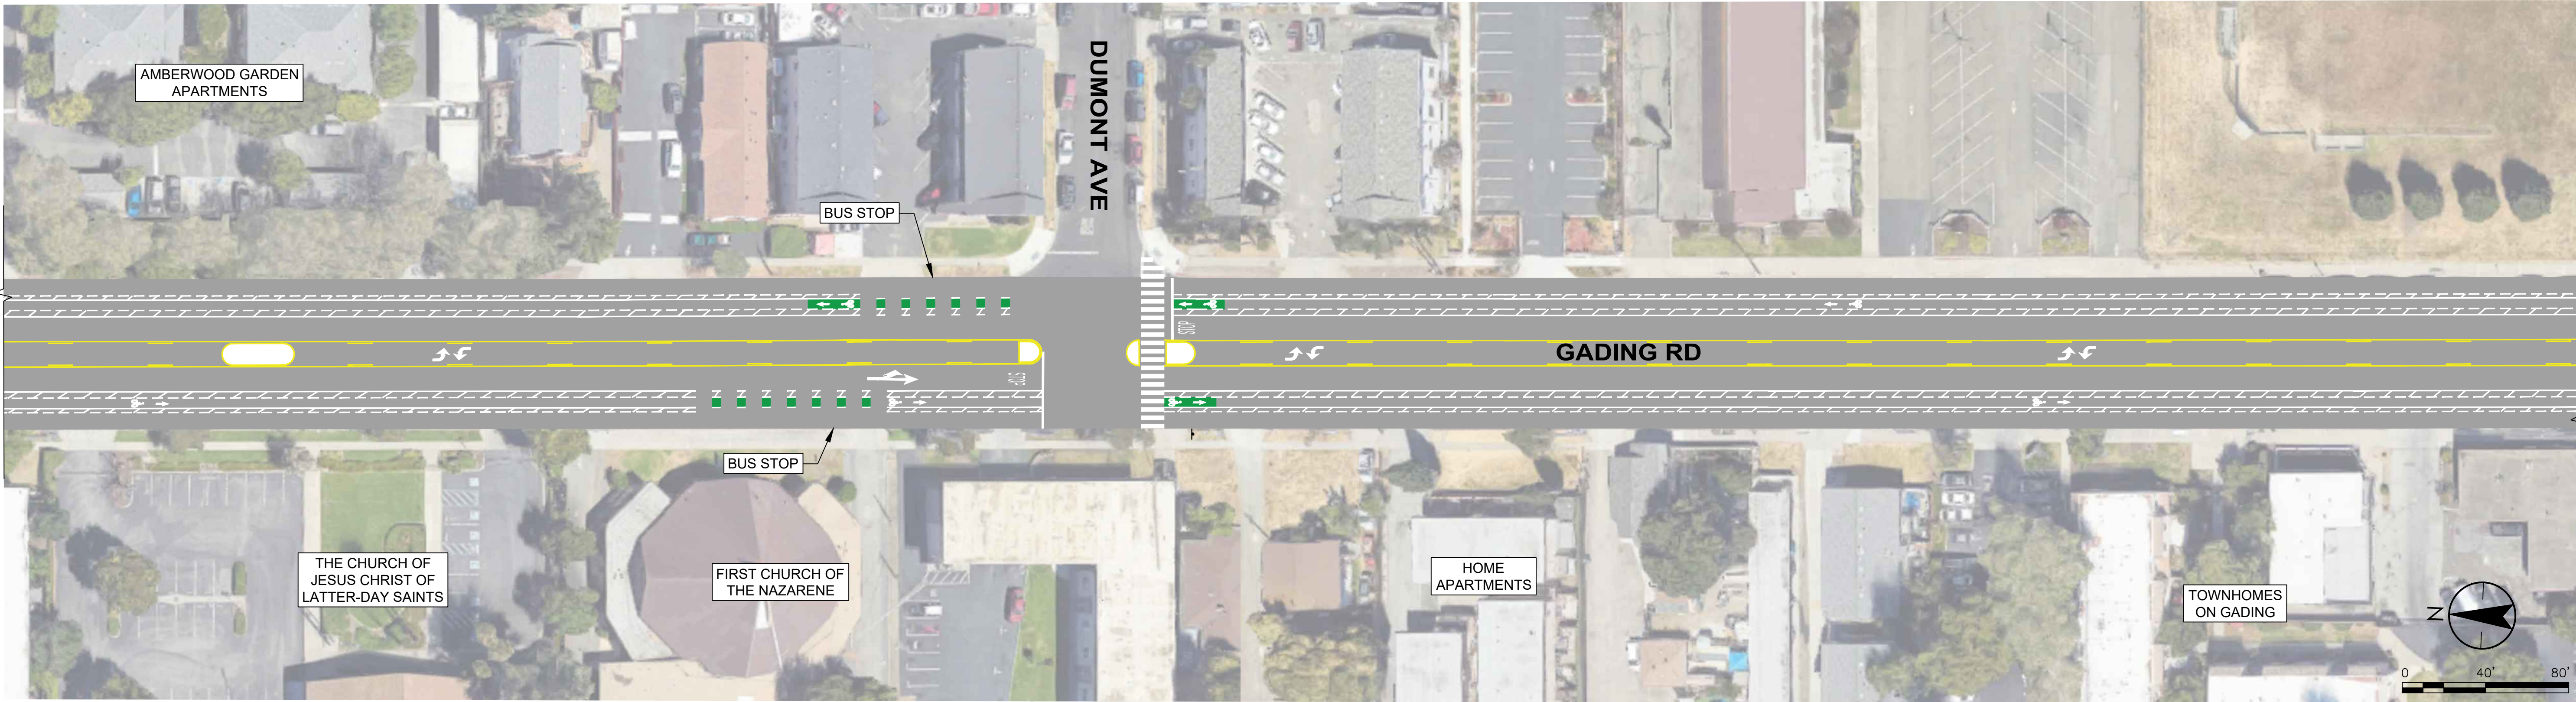

ADVANCED MOBILITY GROUP
3003 OAK ROAD, SUITE 100
WALNUT CREEK, CA 94597
WWW.AMOMOBILITY.COM



CITY OF HAYWARD
DEPARTMENT OF PUBLIC WORKS
ENGINEERING DIVISION

DESIGNED BY: R. SABINIANO
DRAWN BY: R. SABINIANO
APPROVED BY: [Signature]
ACTING DEPUTY DIRECTOR
OF PUBLIC WORKS

CHECKED BY: S. YARI
APPROVAL REC'D: [Signature]
DIRECTOR OF PUBLIC WORKS

PROJ. NO.: XXXXX
DATE: 05-10-2024

GADING RD COMPLETE STREETS PROJECT

STRIPING PLAN


TOTAL SHEETS: XXX
FILE NO.: X-XXXX

SCALE: 1"=40'


SHEET No.
SS-1



SEE SHEET SS-1

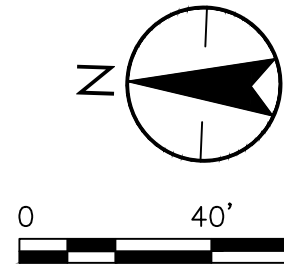

ADVANCED MOBILITY GROUP
3003 OAK ROAD, SUITE 100
WALNUT CREEK, CA 94597
WWW.AMOBILITY.COM

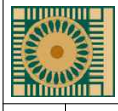

CITY OF HAYWARD
DEPARTMENT OF PUBLIC WORKS
ENGINEERING DIVISION

DESIGNED BY: R. SABINIANO	CHECKED BY: S. YARI
DRAWN BY: R. SABINIANO	APPROVAL REC'D:
APPROVED BY:	
ACTING DEPUTY DIRECTOR OF PUBLIC WORKS	DIRECTOR OF PUBLIC WORKS
BY	PROJ. NO.: XXXXX
REV.	DATE
	DESCRIPTION

GADING RD COMPLETE STREETS PROJECT

STRIPING PLAN

TOTAL SHEETS: XXX
FILE No.: X-XXXX

DATE: 05-10-2024

SCALE: 1"=40'

SHEET No. SS-2