


Hayward Boulevard Feasibility Study - Short Term Improvements


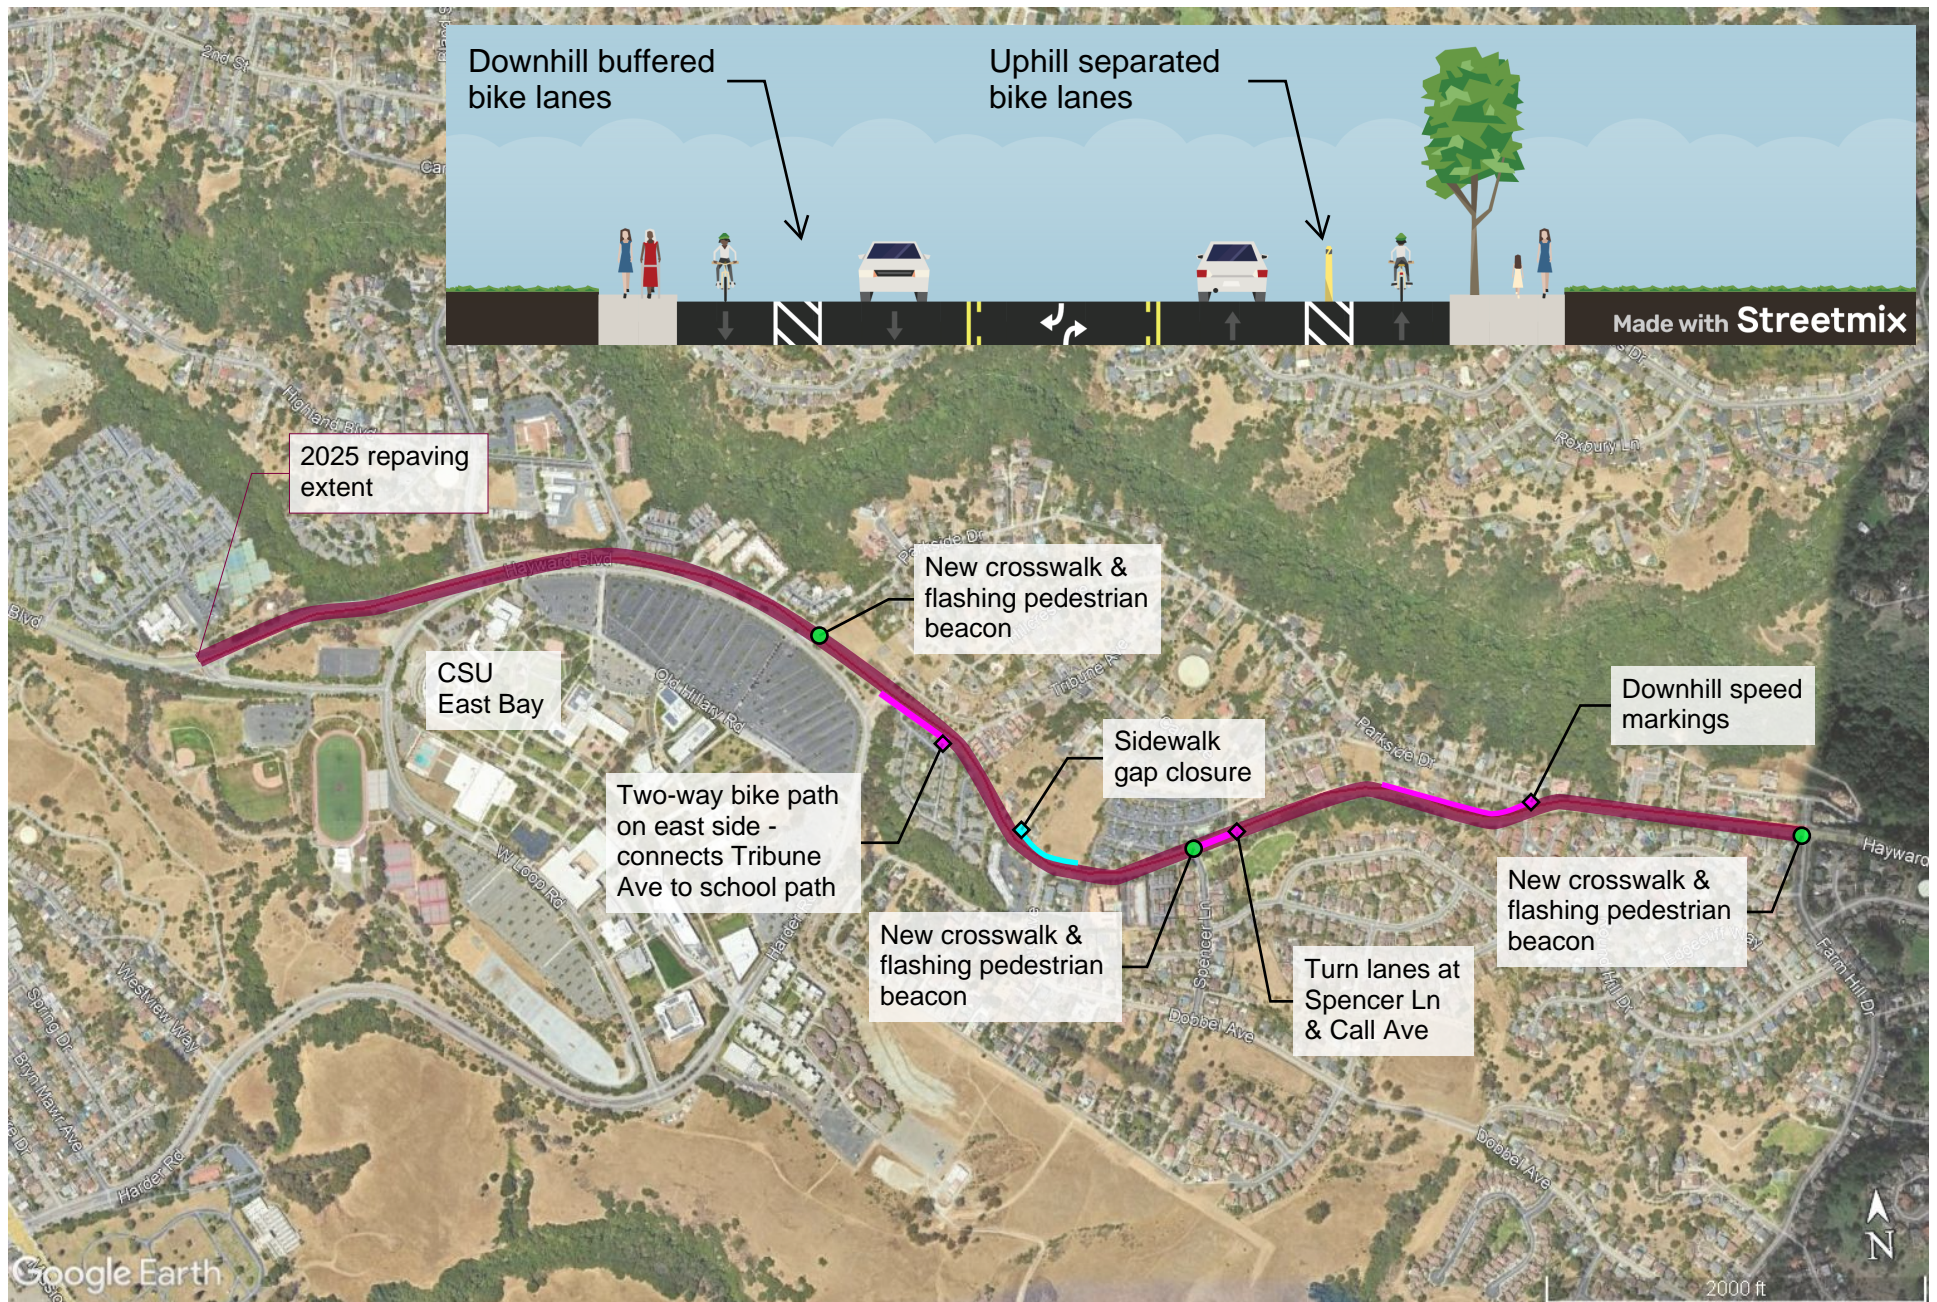


PLANS FOR THE CONSTRUCTION OF

HAYWARD BOULEVARD CORRIDOR PLAN

PHASE 1


HAYWARD, ALAMEDA COUNTY, CA

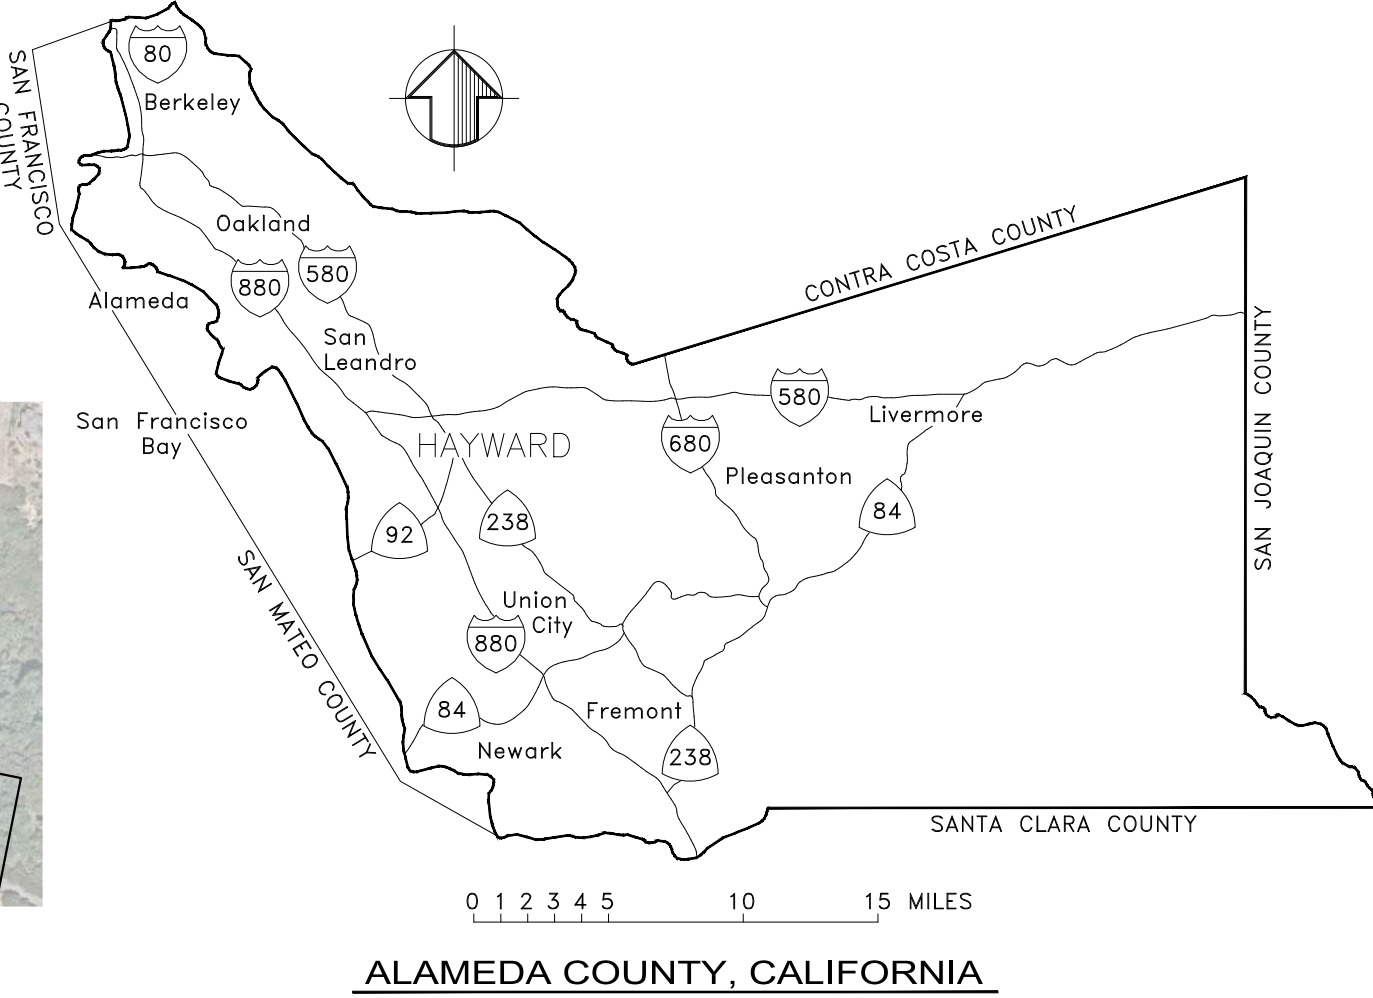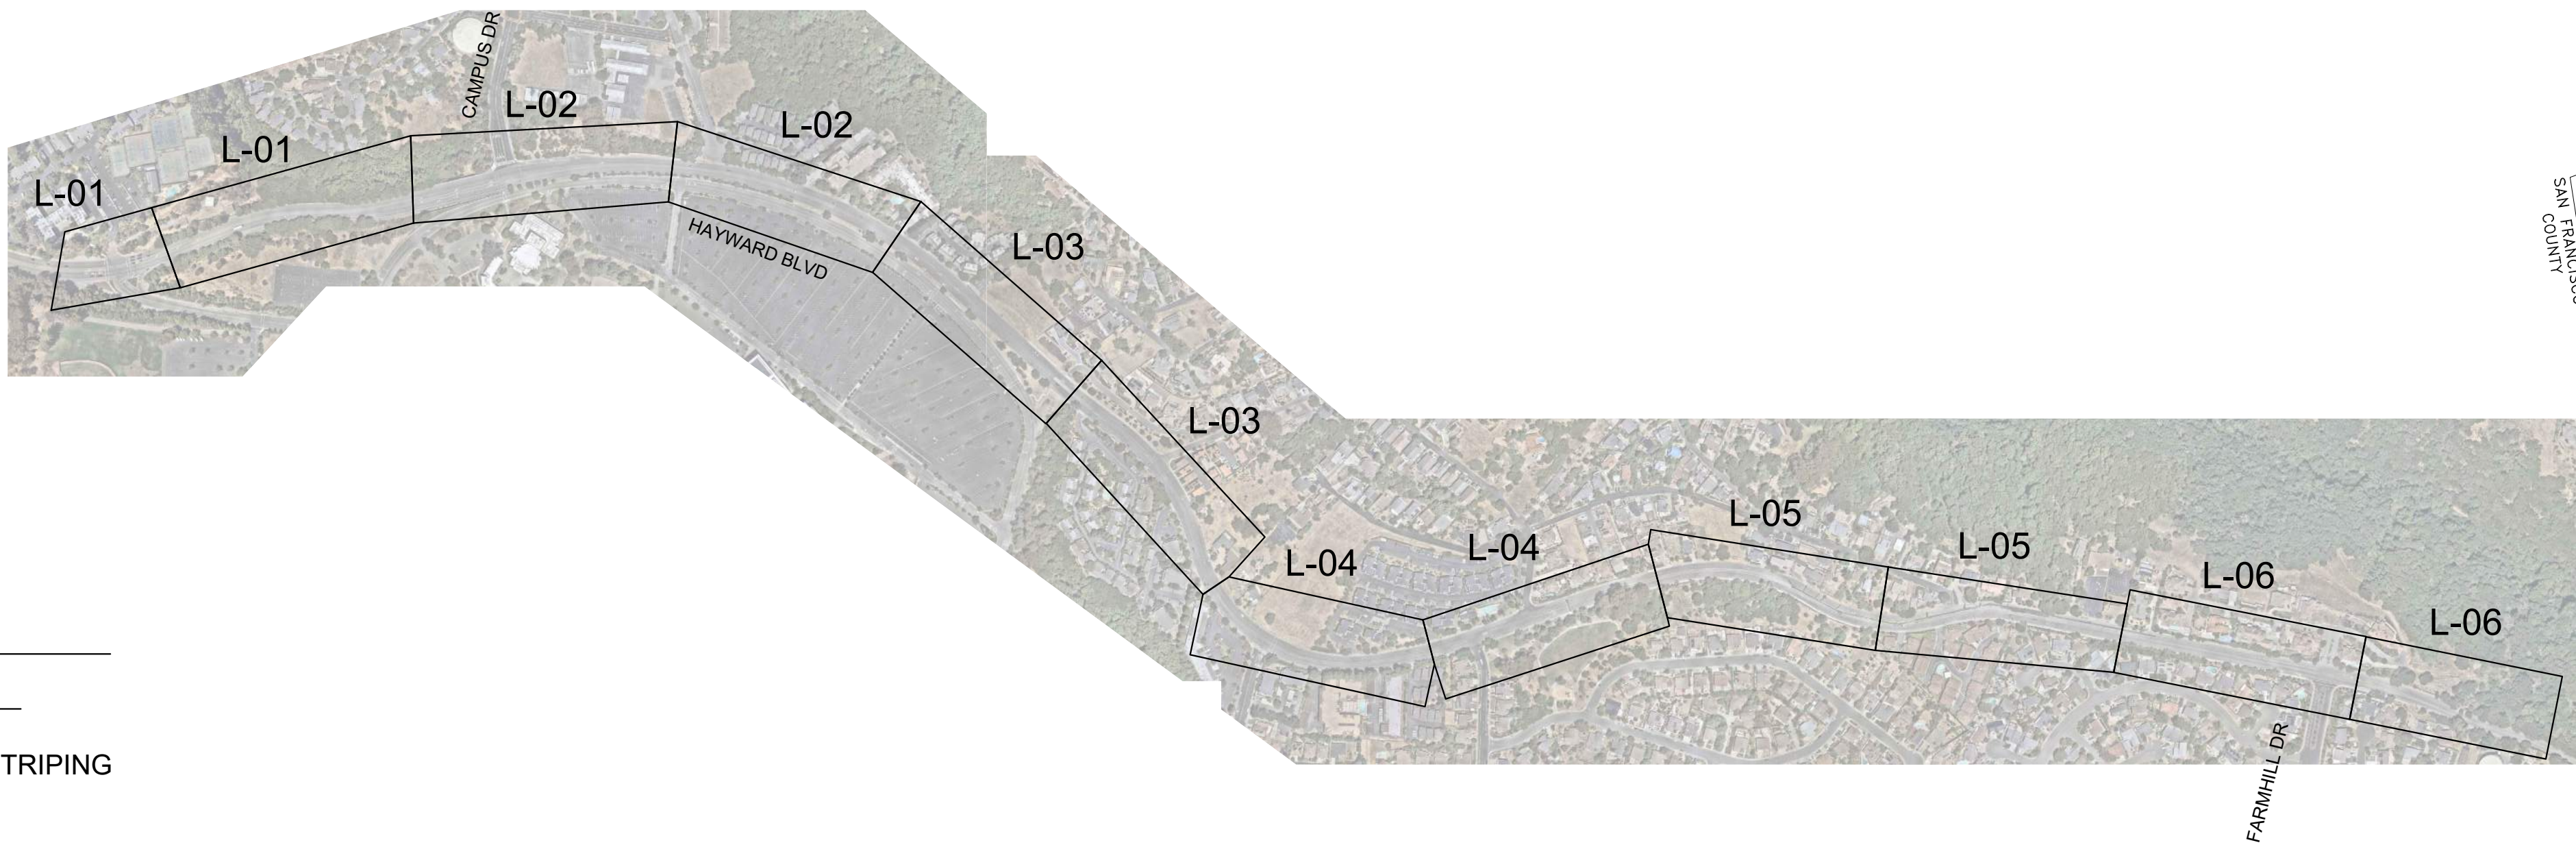

INDEX OF SHEETS

NO.	SHEET TITLE
1	TITLE SHEET
2-7	SIGNAGE AND STRIPING

KEY MAP
1" = 500'

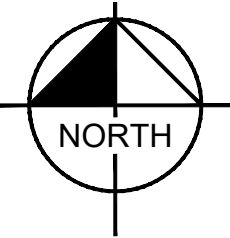

CONCEPT PLAN ONLY
NOT FOR CONSTRUCTION
DECEMBER 2024

No.	REVISIONS	DATE	BY



© 2024 KIMLEY-HORN AND ASSOCIATES, INC.
4637 CHABOT DRIVE, STE 300 PLEASANTON, CA 94588
PHONE: 925-398-4840
WWW.KIMLEY-HORN.COM

KHA PROJECT 097003020
DATE 12/04/2024
SCALE AS SHOWN
DESIGNED BY TLK
DRAWN BY TLK
CHECKED BY ASP

HAYWARD BOULEVARD
CORRIDOR PLAN
PHASE 1

ALAMEDA COUNTY CALIFORNIA

TITLE SHEET

DRAWING NUMBER
CV-01
SHEET NUMBER
1 OF 7

Plotted By: Kemper, Tessa Sheet Set: Highway Road Rehab Layout2-L01 December 03, 2024 05:19:37pm K:\OAK TPO\09703020 - Hayward Boulevard Facility Study - A\Design\Plan Sheets\XX.dwg
This drawing is a conceptual design and is not to be used for construction. It is intended only for the specific purpose and client for which it was prepared. Reuse of and improper reliance on this document without written authorization and adaptation by Kimley-Horn and Associates, Inc. shall be without liability to Kimley-Horn and Associates, Inc.



CONCEPT PLAN ONLY
NOT FOR CONSTRUCTION
DECEMBER 2024



© 2024 KIMLEY-HORN AND ASSOCIATES, INC.
4637 CHABOT DRIVE, STE 300 PLEASANTON, CA 94588
PHONE: 925-398-4840
WWW.KIMLEY-HORN.COM



KHA PROJECT 097003020	
DATE	12/04/2024
SCALE	AS SHOWN
DESIGNED BY	TLK
DRAWN BY	TLK
CHECKED BY	ASP

HAYWARD BOULEVARD
CORRIDOR PLAN
PHASE 1

ALAMEDA COUNTY
CALIFORNIA

SIGNAGE AND STRIPING

DRAWING NUMBER
L-01
SHEET NUMBER
2 OF 7

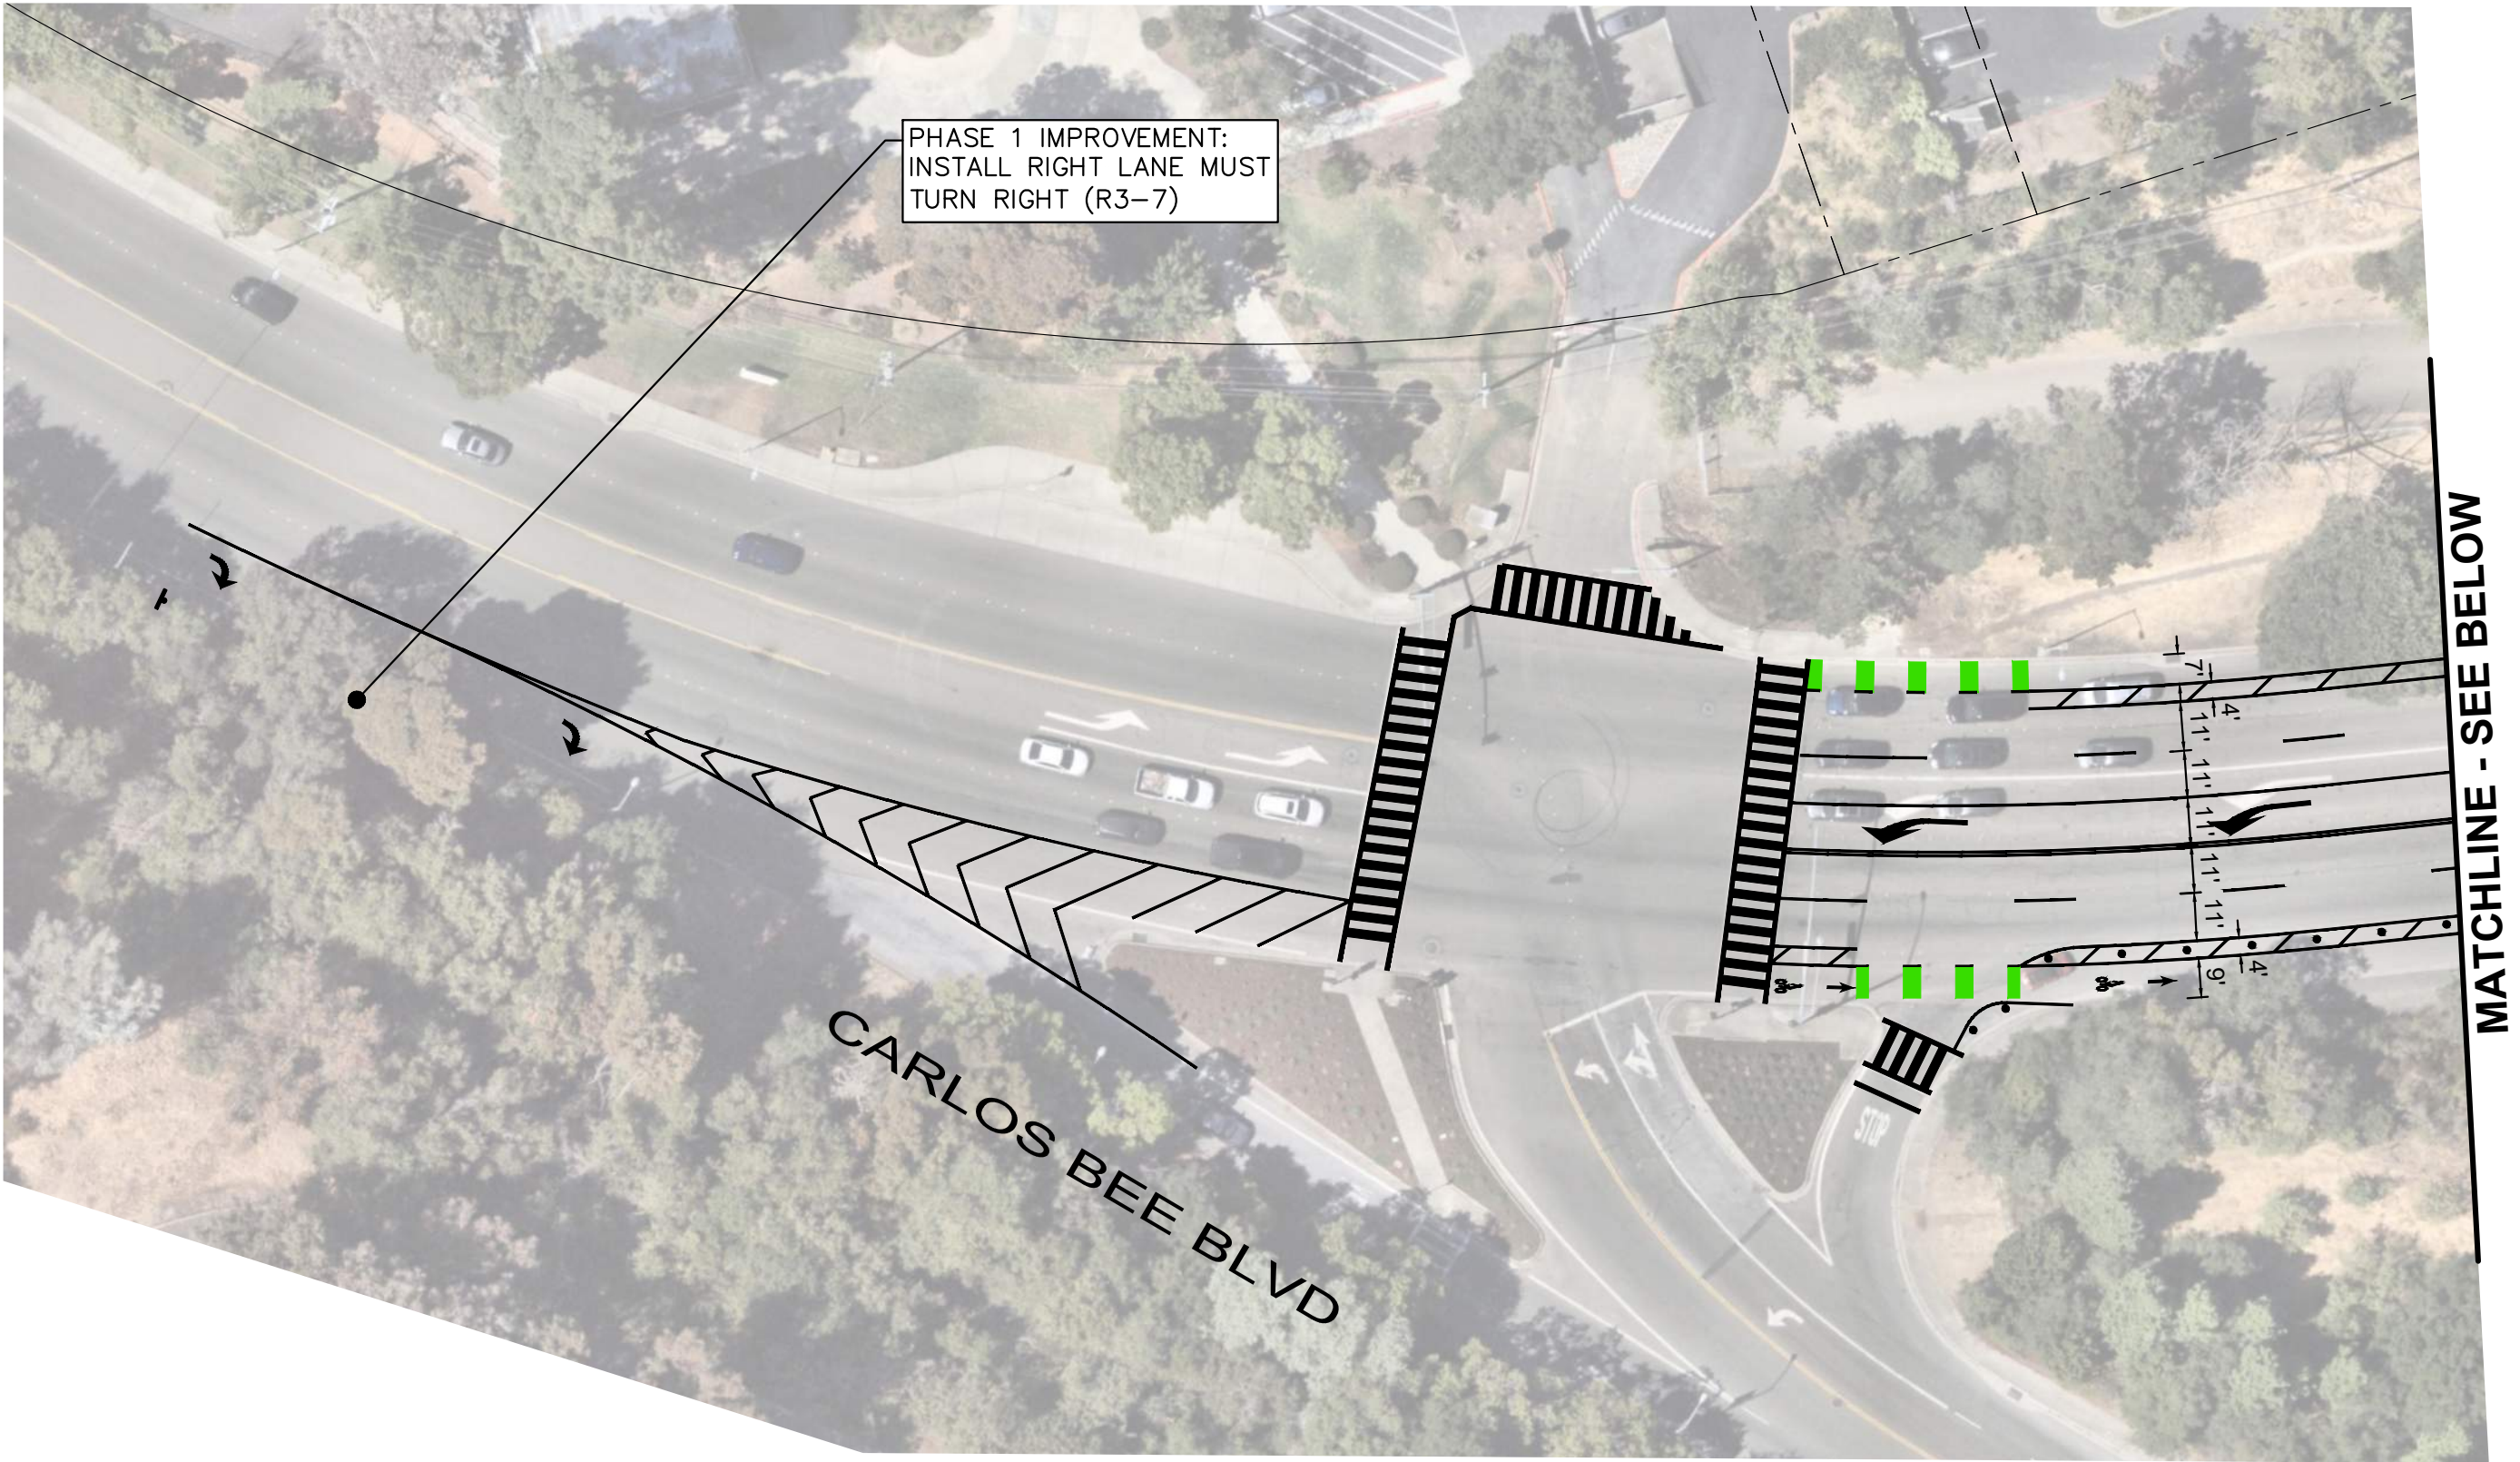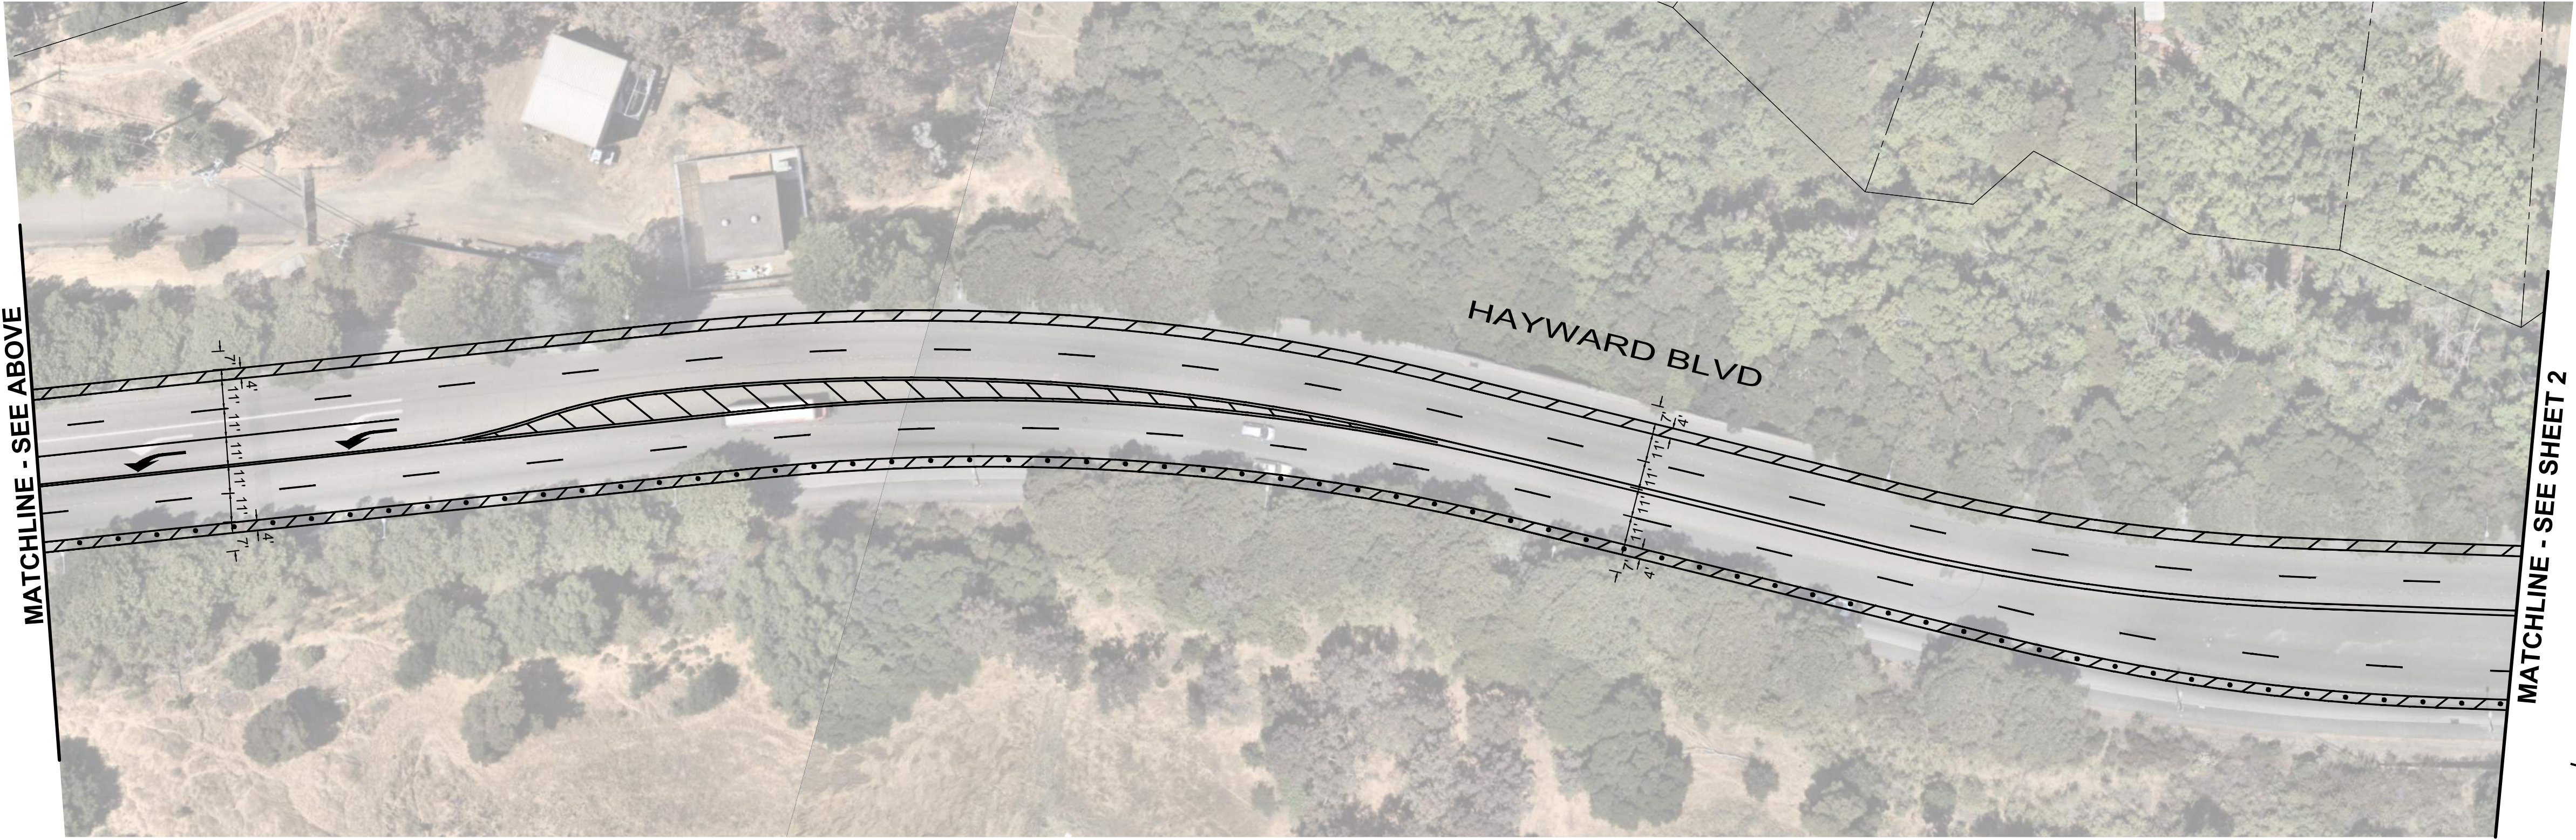

LEGEND

TO BE COMPLETED
NEXT SUBMITTAL

NOTES


TO BE COMPLETED
NEXT SUBMITTAL

STRIPING NOTES

TO BE COMPLETED
NEXT SUBMITTAL

SIGNING NOTES

TO BE COMPLETED
NEXT SUBMITTAL

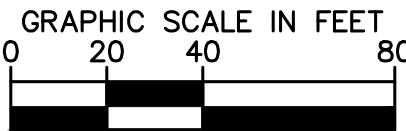

Plotted By: Kemper, Tessa Sheet Set/Title: Road Rehab Layout: 3 L-02 December 03, 2024, 05:19:54pm K:\OAK\PTD\097003020 - Hayward Boulevard Feasibility Study - A\Design\Plan Sheets\L-XX.dwg
 This drawing is a conceptual design and is not to be used for construction. It is intended only for the specific purpose and client for which it was prepared. Reuse of and improper reliance on this document without written authorization and adaptation by Kimley-Horn and Associates, Inc. shall be without liability to Kimley-Horn and Associates, Inc.



CONCEPT PLAN ONLY
NOT FOR CONSTRUCTION
DECEMBER 2024

No.	REVISIONS	DATE	BY



© 2024 KIMLEY-HORN AND ASSOCIATES, INC.
4637 CHABOT DRIVE, STE 300 PLEASANTON, CA 94588
PHONE: 925-398-4840
WWW.KIMLEY-HORN.COM



KHA PROJECT 097003020
DATE 12/04/2024
SCALE AS SHOWN
DESIGNED BY TLK
DRAWN BY TLK
CHECKED BY ASP

HAYWARD BOULEVARD
CORRIDOR PLAN
PHASE 1

ALAMEDA COUNTY CALIFORNIA

SIGNAGE AND STRIPING

DRAWING NUMBER
L-02
SHEET NUMBER
3 OF 7

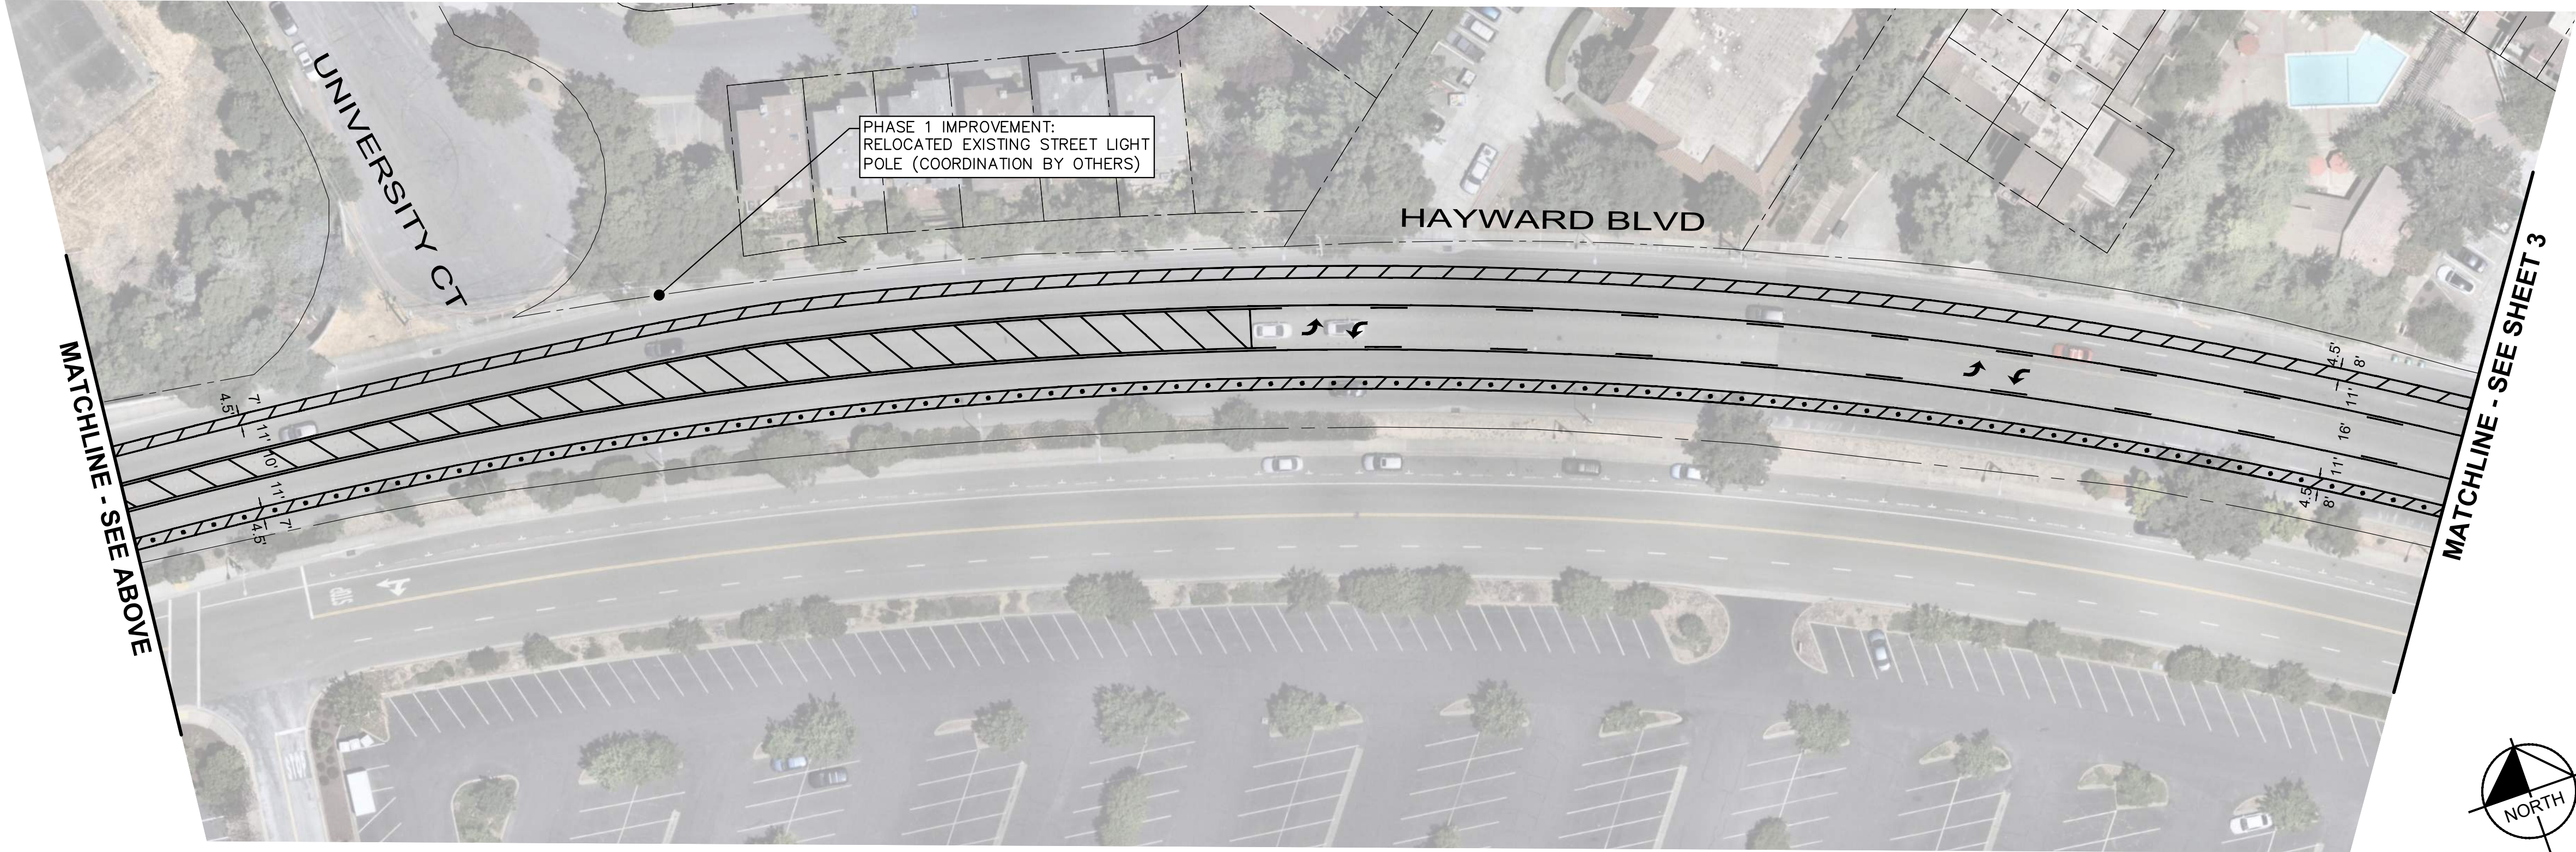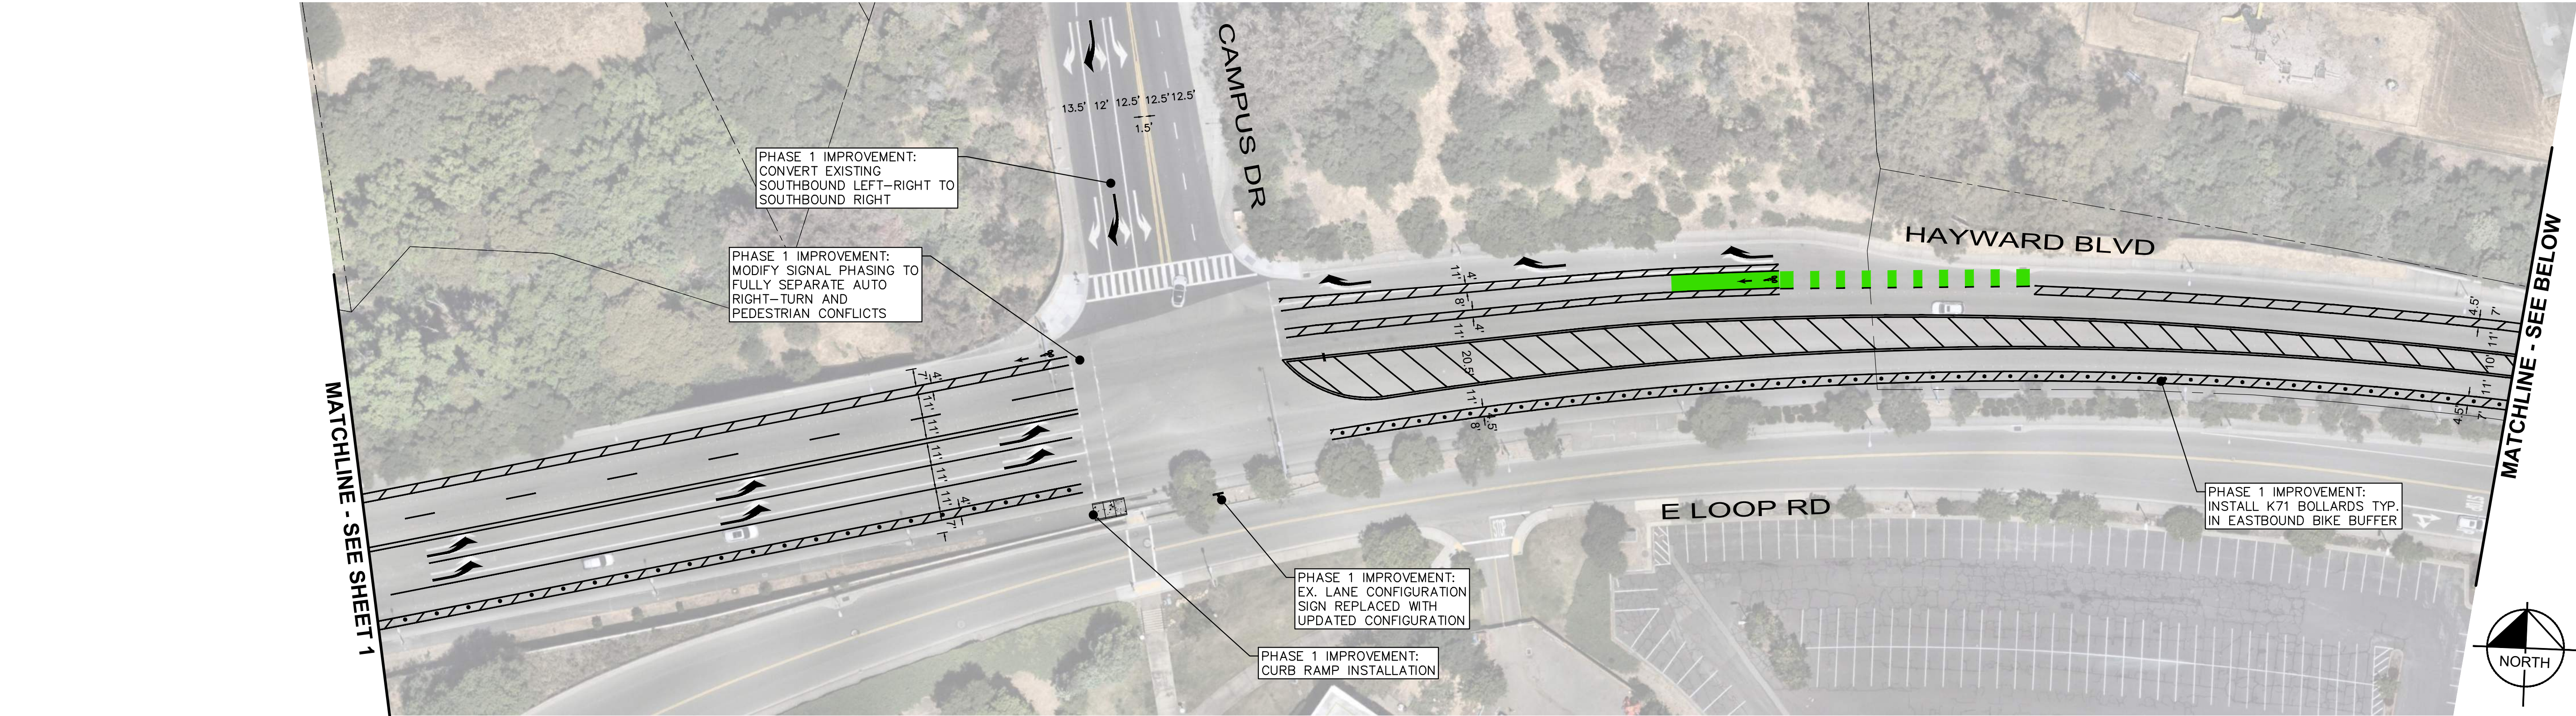

LEGEND

TO BE COMPLETED
NEXT SUBMITTAL

NOTES


TO BE COMPLETED
NEXT SUBMITTAL

STRIPING NOTES

TO BE COMPLETED
NEXT SUBMITTAL

SIGNING NOTES

TO BE COMPLETED
NEXT SUBMITTAL

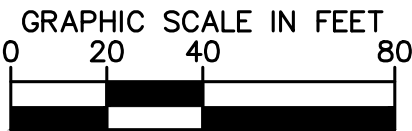

Plotted By: Kemper, Tessa	Sheet Set: Hollister Road Rehab	Layout: 4-L-03	December 03, 2024	05:20:09pm	K:\OAK_TPT\0197003020 - Hayward Boulevard Feasibility Study - AID\Design\Plan Sheets\XXX.dwg
No					This document, together with the concepts and designs presented herein, as an instrument of service, is intended only for the specific purpose and client for which it was prepared. It is not to be used for any other purpose without the written consent of Kimley-Horn and Associates, Inc.



CONCEPT PLAN ONLY
NOT FOR CONSTRUCTION
DECEMBER 2024

No.	REVISIONS	DATE	BY



KHA PROJECT 097003020	
DATE 12/04/2024	
SCALE	AS SHOWN
DESIGNED BY	TLK
DRAWN BY	TLK
CHECKED BY	ASP

HAYWARD BOULEVARD CORRIDOR PLAN PHASE 1

ALAMEDA COUNTY

CALIFORNIA



SIGNAGE AND STRIPING

DRAWING NUMBER

-03

SHEET NUMBER

4 OF 7

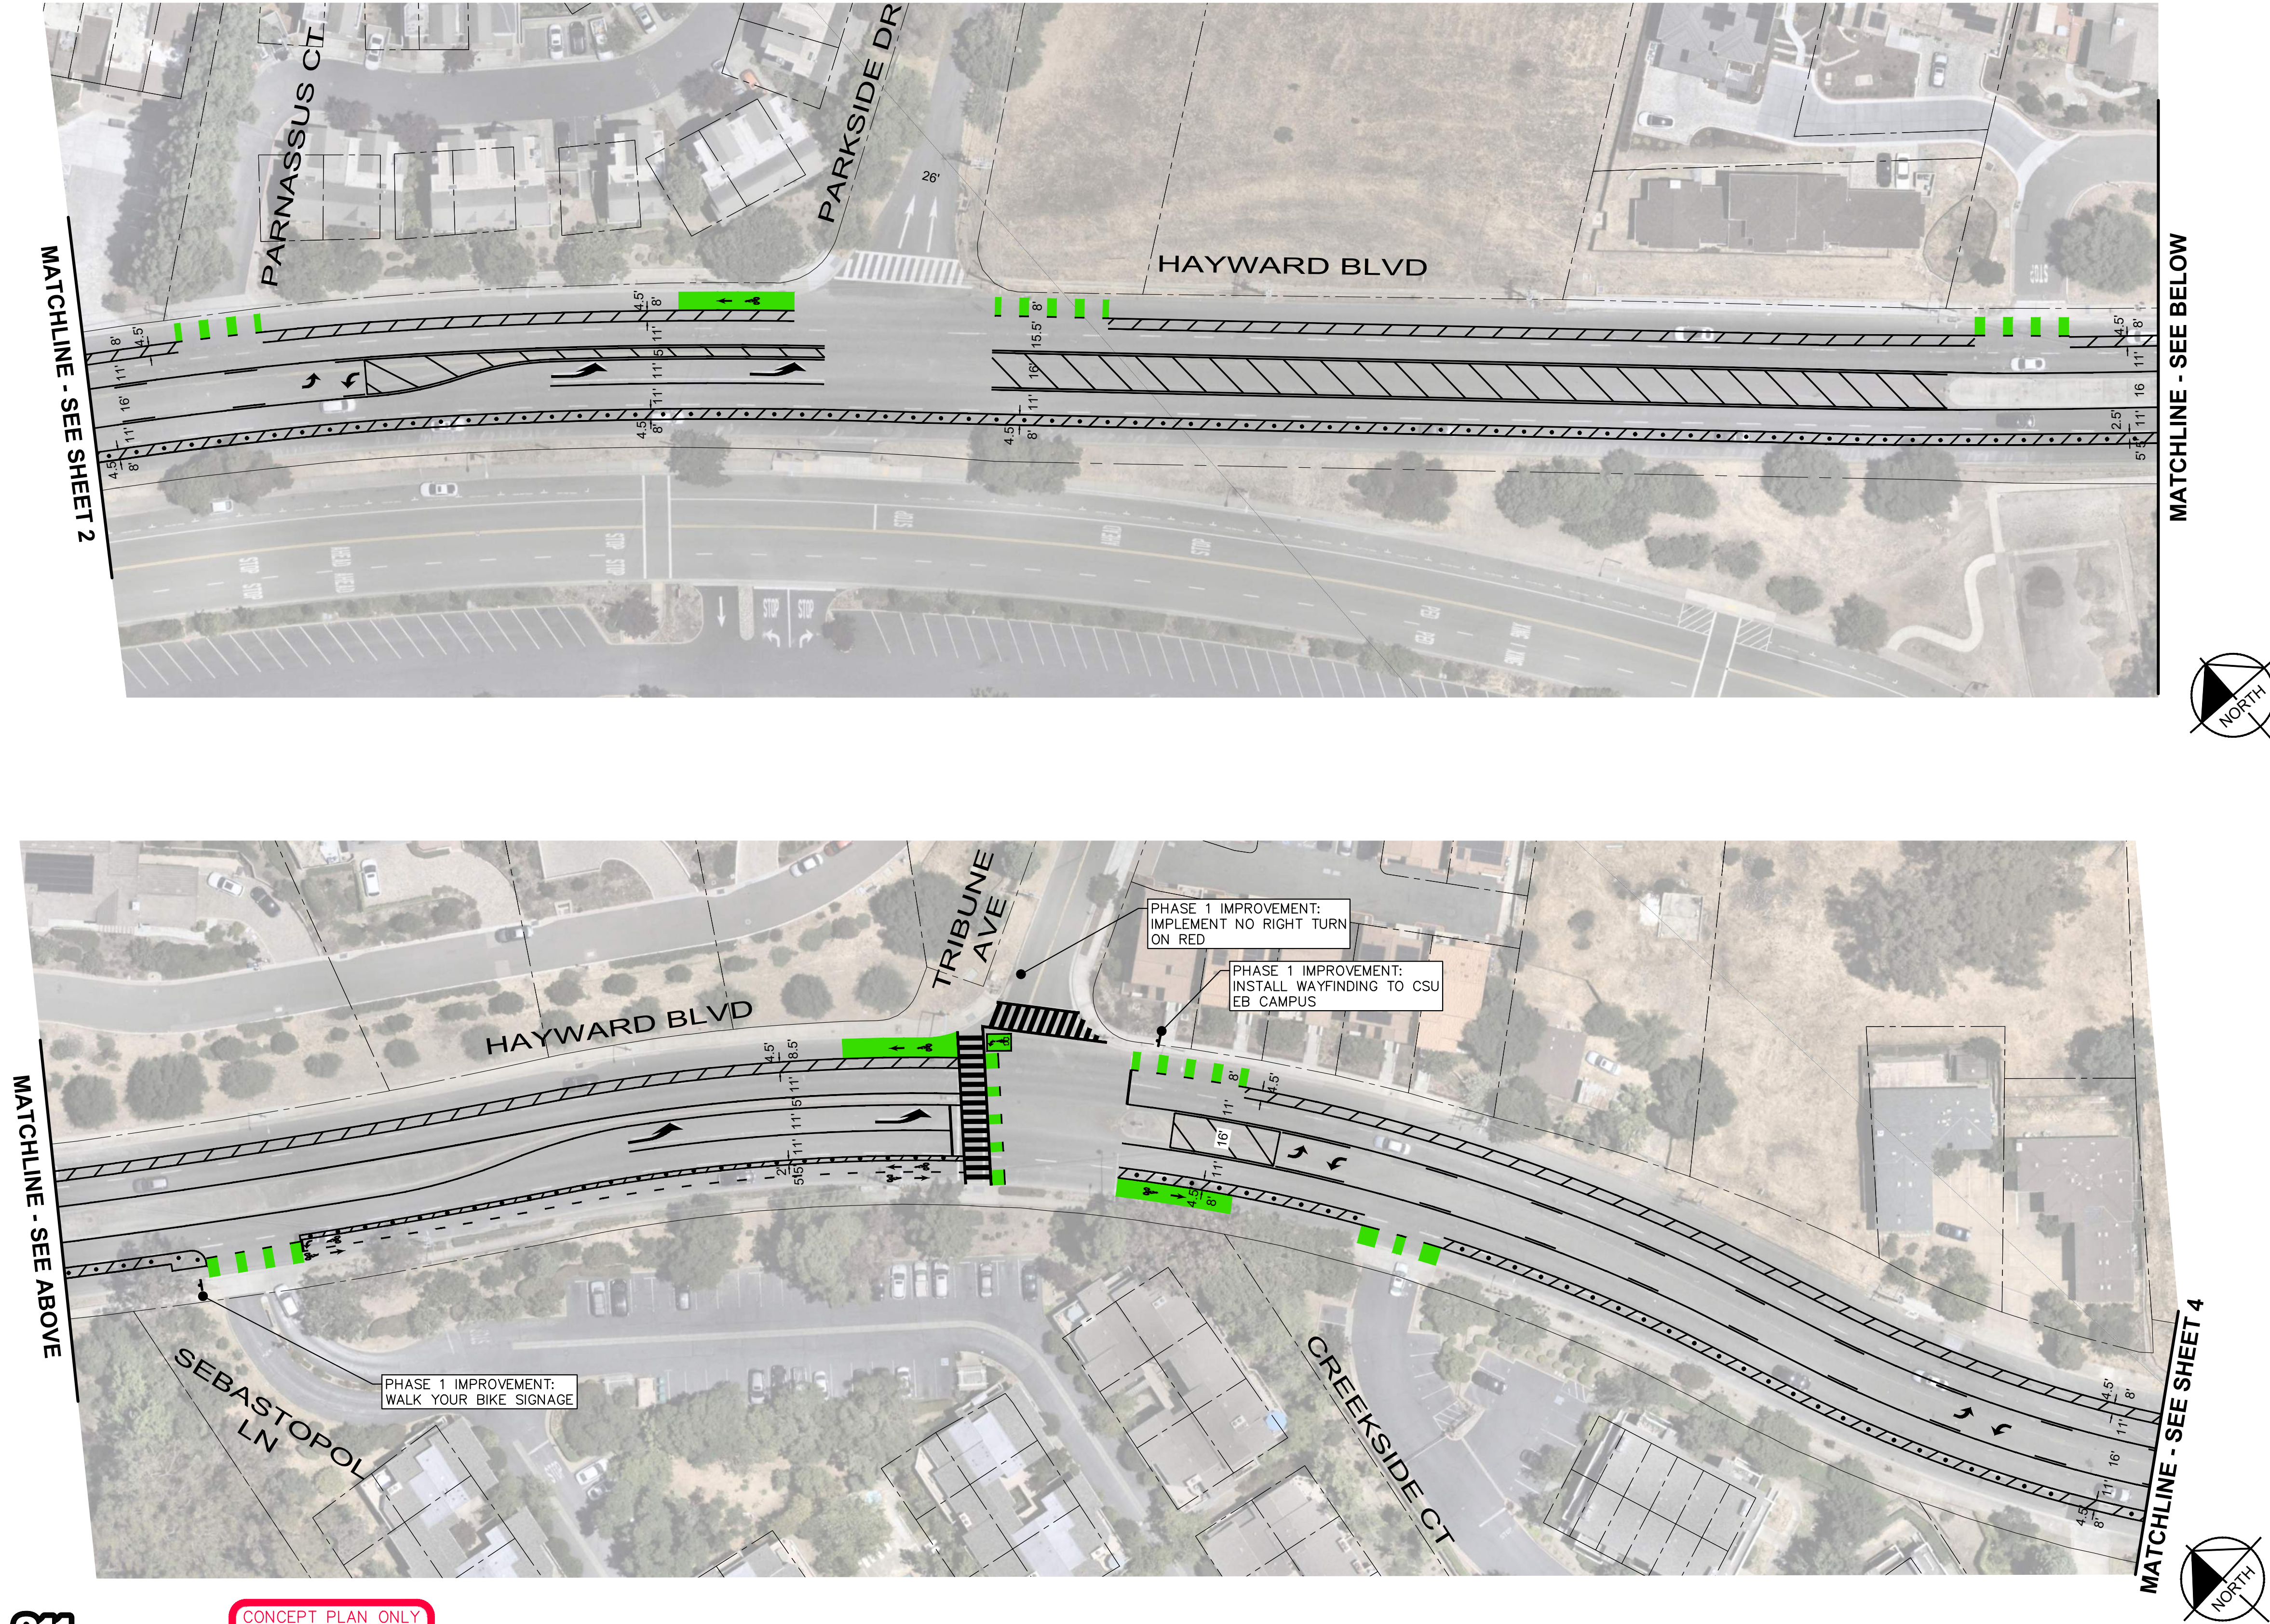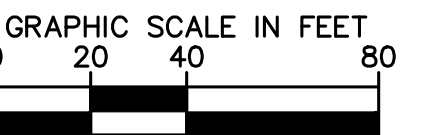

LEGEND

TO BE COMPLETED
NEXT SUBMITTAL

NOTES



TO BE COMPLETED
NEXT SUBMITTAL


STRIPING NOTES

TO BE COMPLETED
NEXT SUBMITTAL



SIGNING NOTES

TO BE COMPLETED
NEXT SUBMITTAL

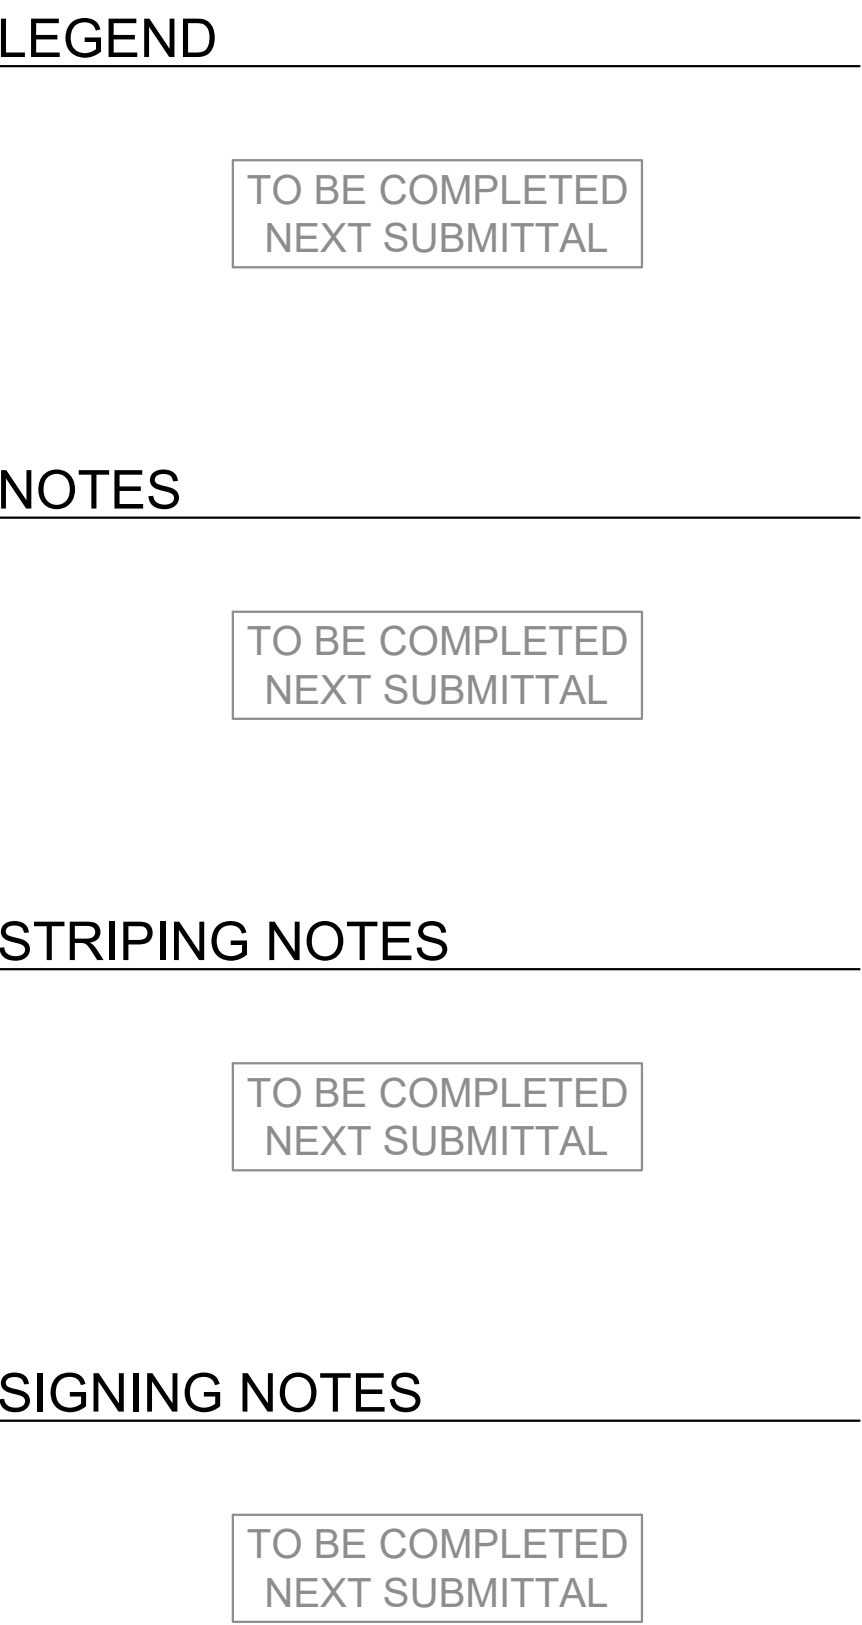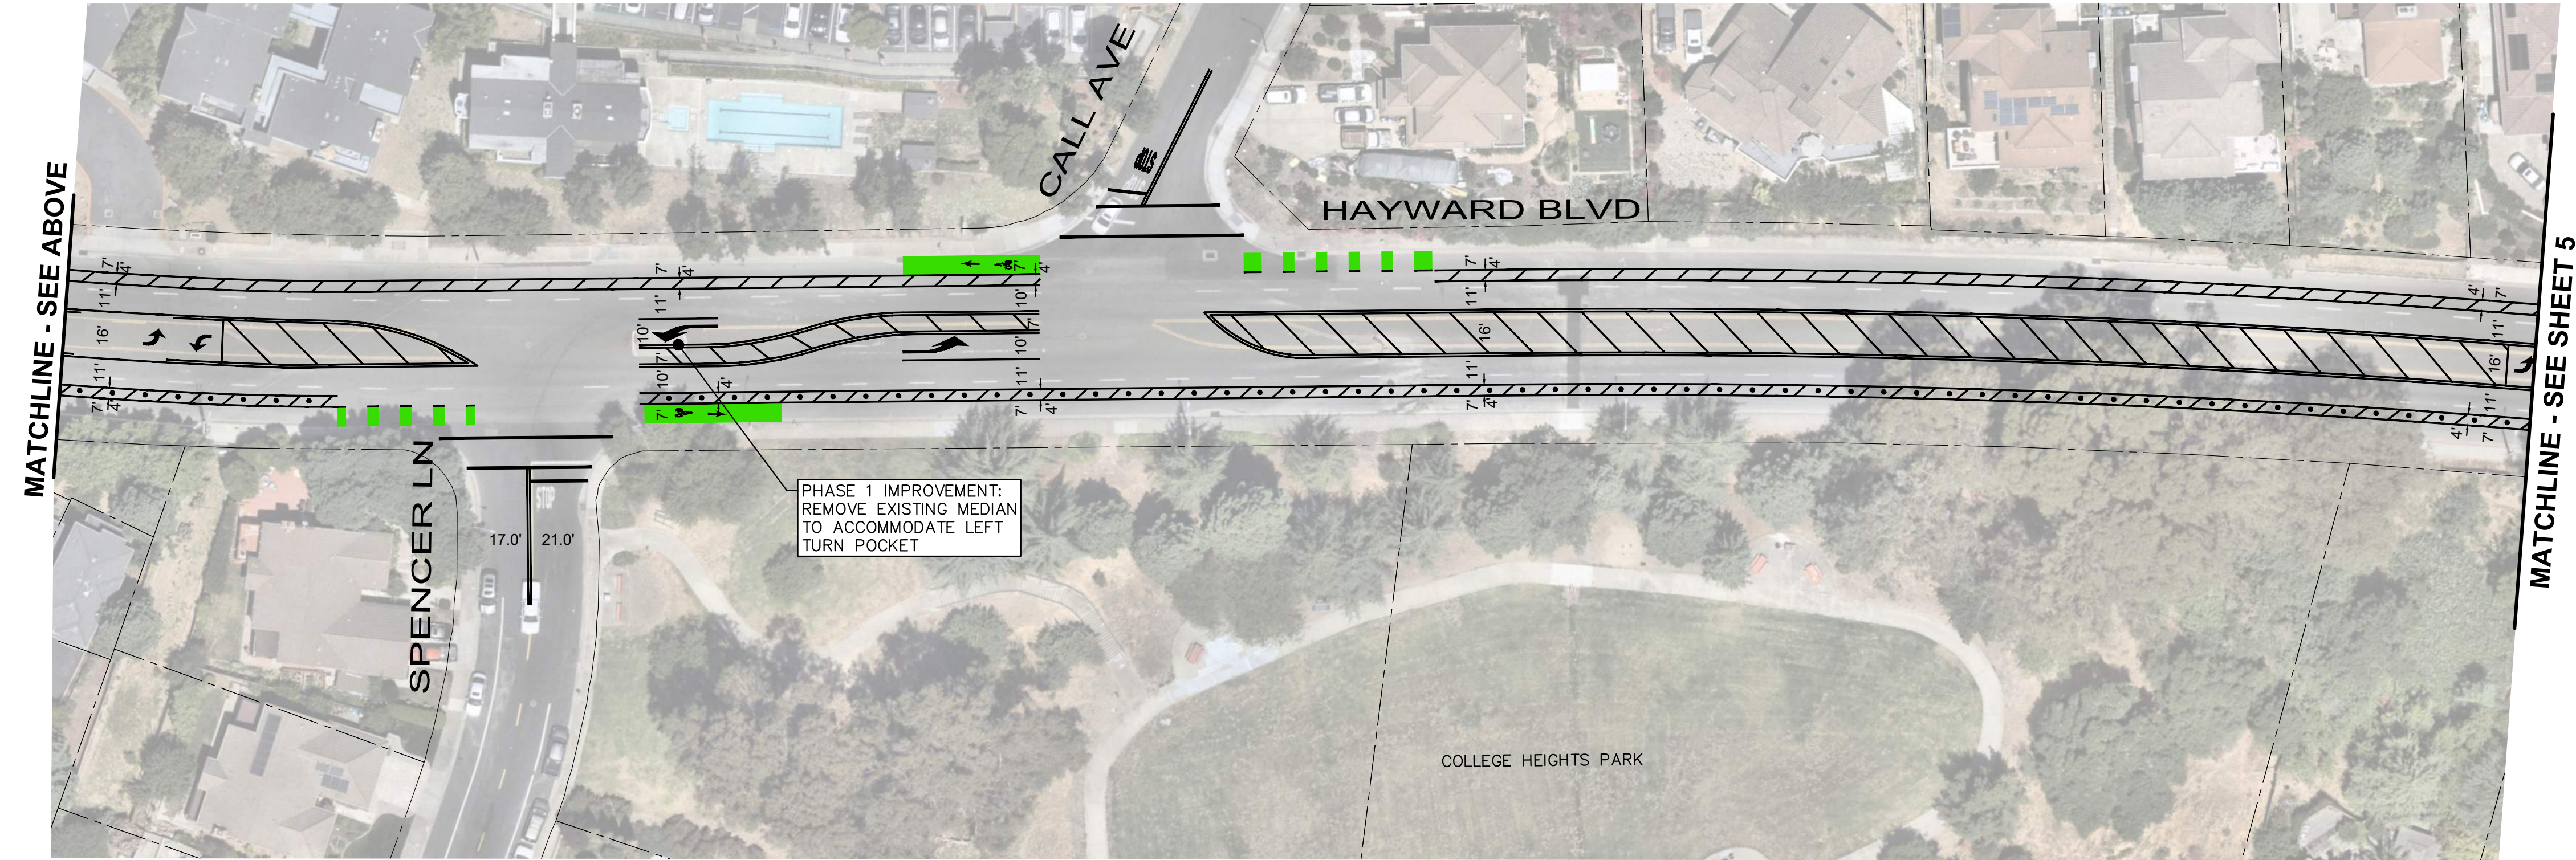

 <p>© 2024 KIMLEY-HORN AND ASSOCIATES, INC. 4637 CHABOT DRIVE, STE 300 PLEASANTON, CA 94588 PHONE: 925-398-4840 WWW.KIMLEY-HORN.COM</p>	KHA PROJECT 097003020		HAYWARD BOULEVARD CORRIDOR PLAN PHASE 1	SIGNAGE AND STRIPING	DRAWING NUMBER
	DATE 12/04/2024				L-04
	SCALE AS SHOWN				SHEET NUMBER
	DESIGNED BY TLK				5 OF 7
	DRAWN BY TLK				
CHECKED BY ASP	ALAMEDA COUNTY CALIFORNIA				

P:\01\Kempier, Tessa_Sheet Set\Hullister Road Rehab_Layout\6 L-05 December 05, 2024 02:17:37pm K:\OAK TPO\09703020 - Hayward Boulevard Feasibility Study - A\Design Plan Sheets\XX.dwg
 This drawing was prepared by Kimley-Horn and Associates, Inc. as an instrument of service, and its use is limited to the project and purpose for which it was prepared. Reuse of and improper reliance on this document without written authorization and adaptation by Kimley-Horn and Associates, Inc. shall be without liability to Kimley-Horn and Associates, Inc.

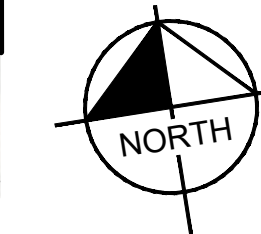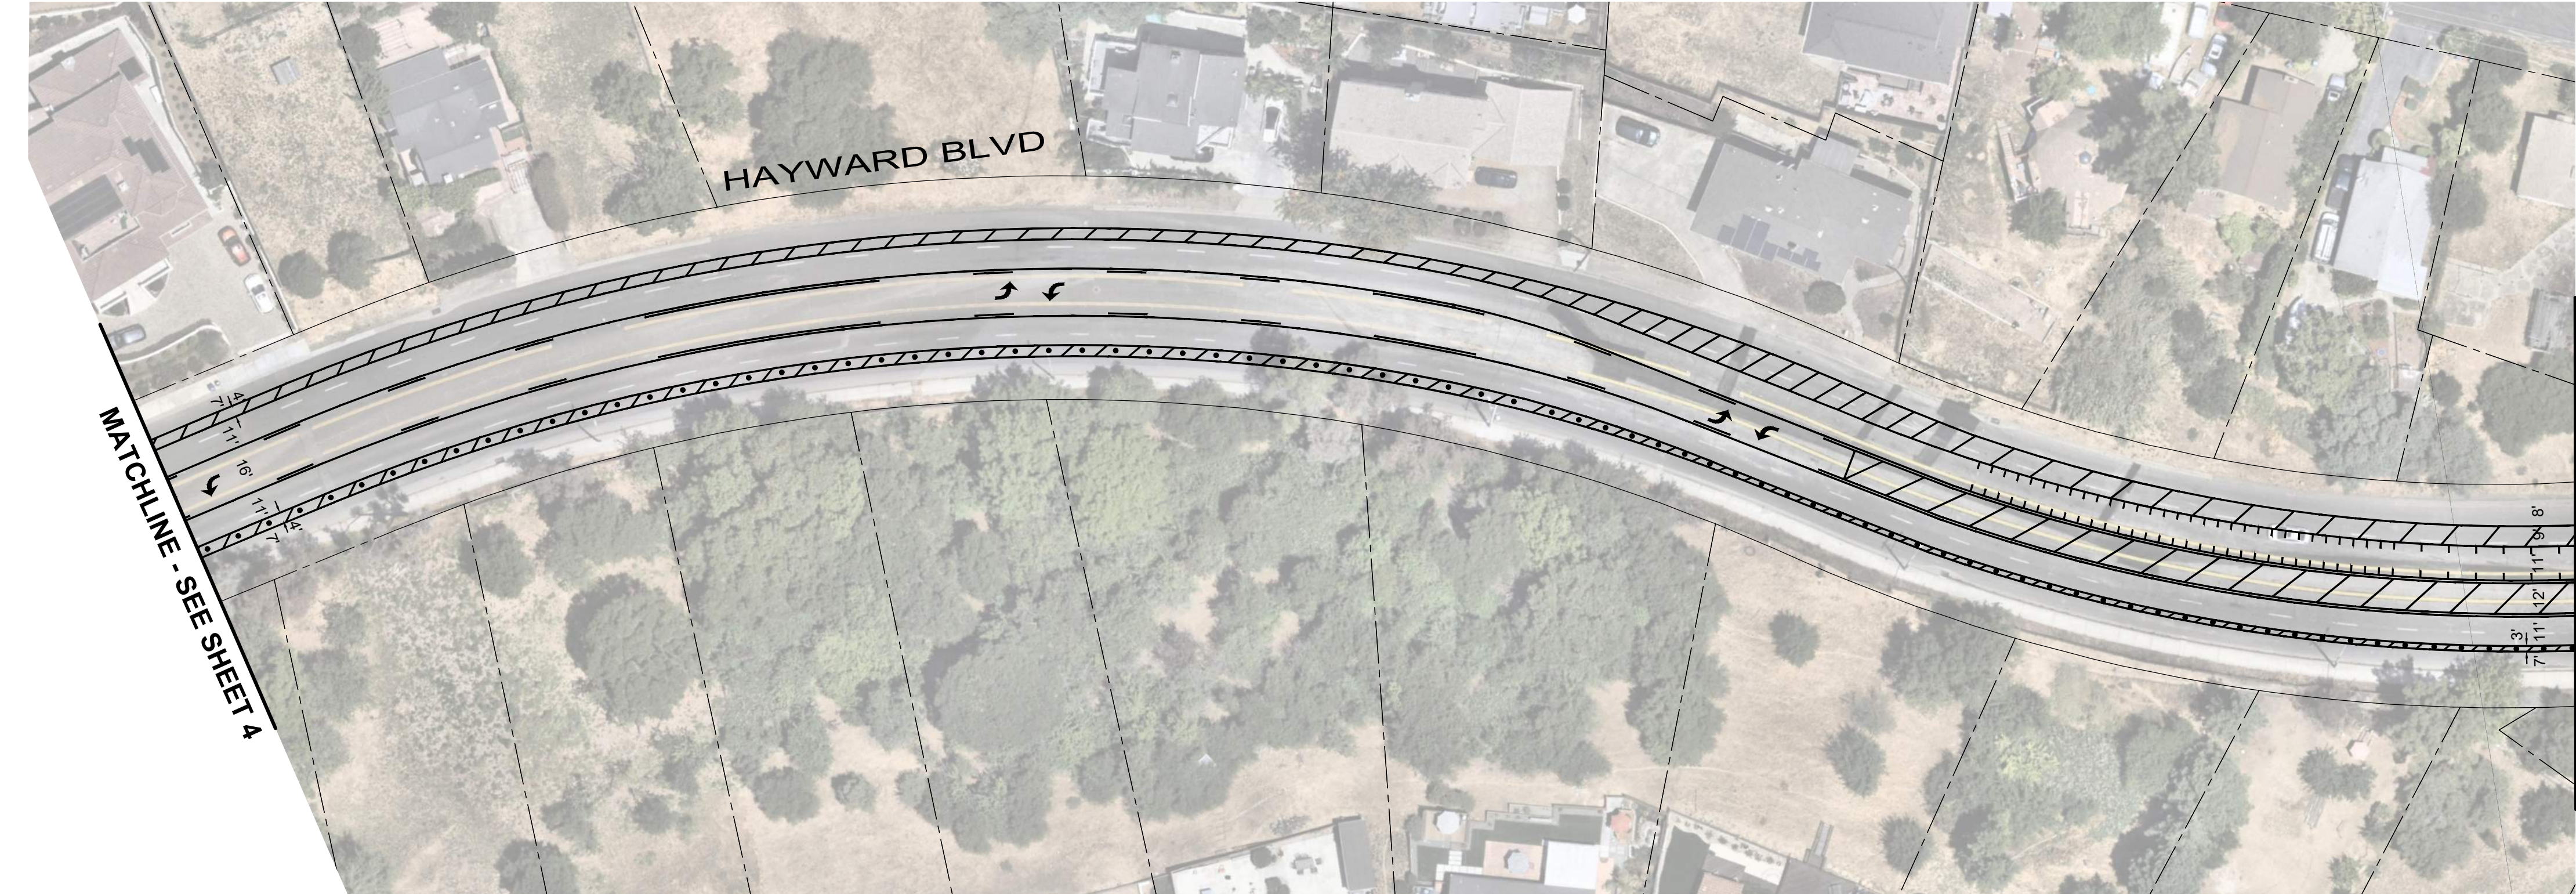

LEGEND

TO BE COMPLETED
NEXT SUBMITTAL

NOTES




TO BE COMPLETED
NEXT SUBMITTAL

STRIPING NOTES

TO BE COMPLETED
NEXT SUBMITTAL

SIGNING NOTES

TO BE COMPLETED
NEXT SUBMITTAL

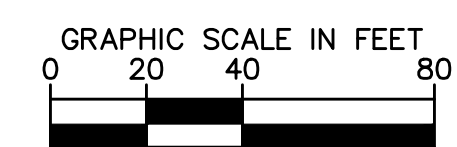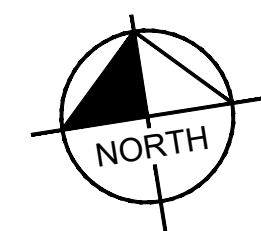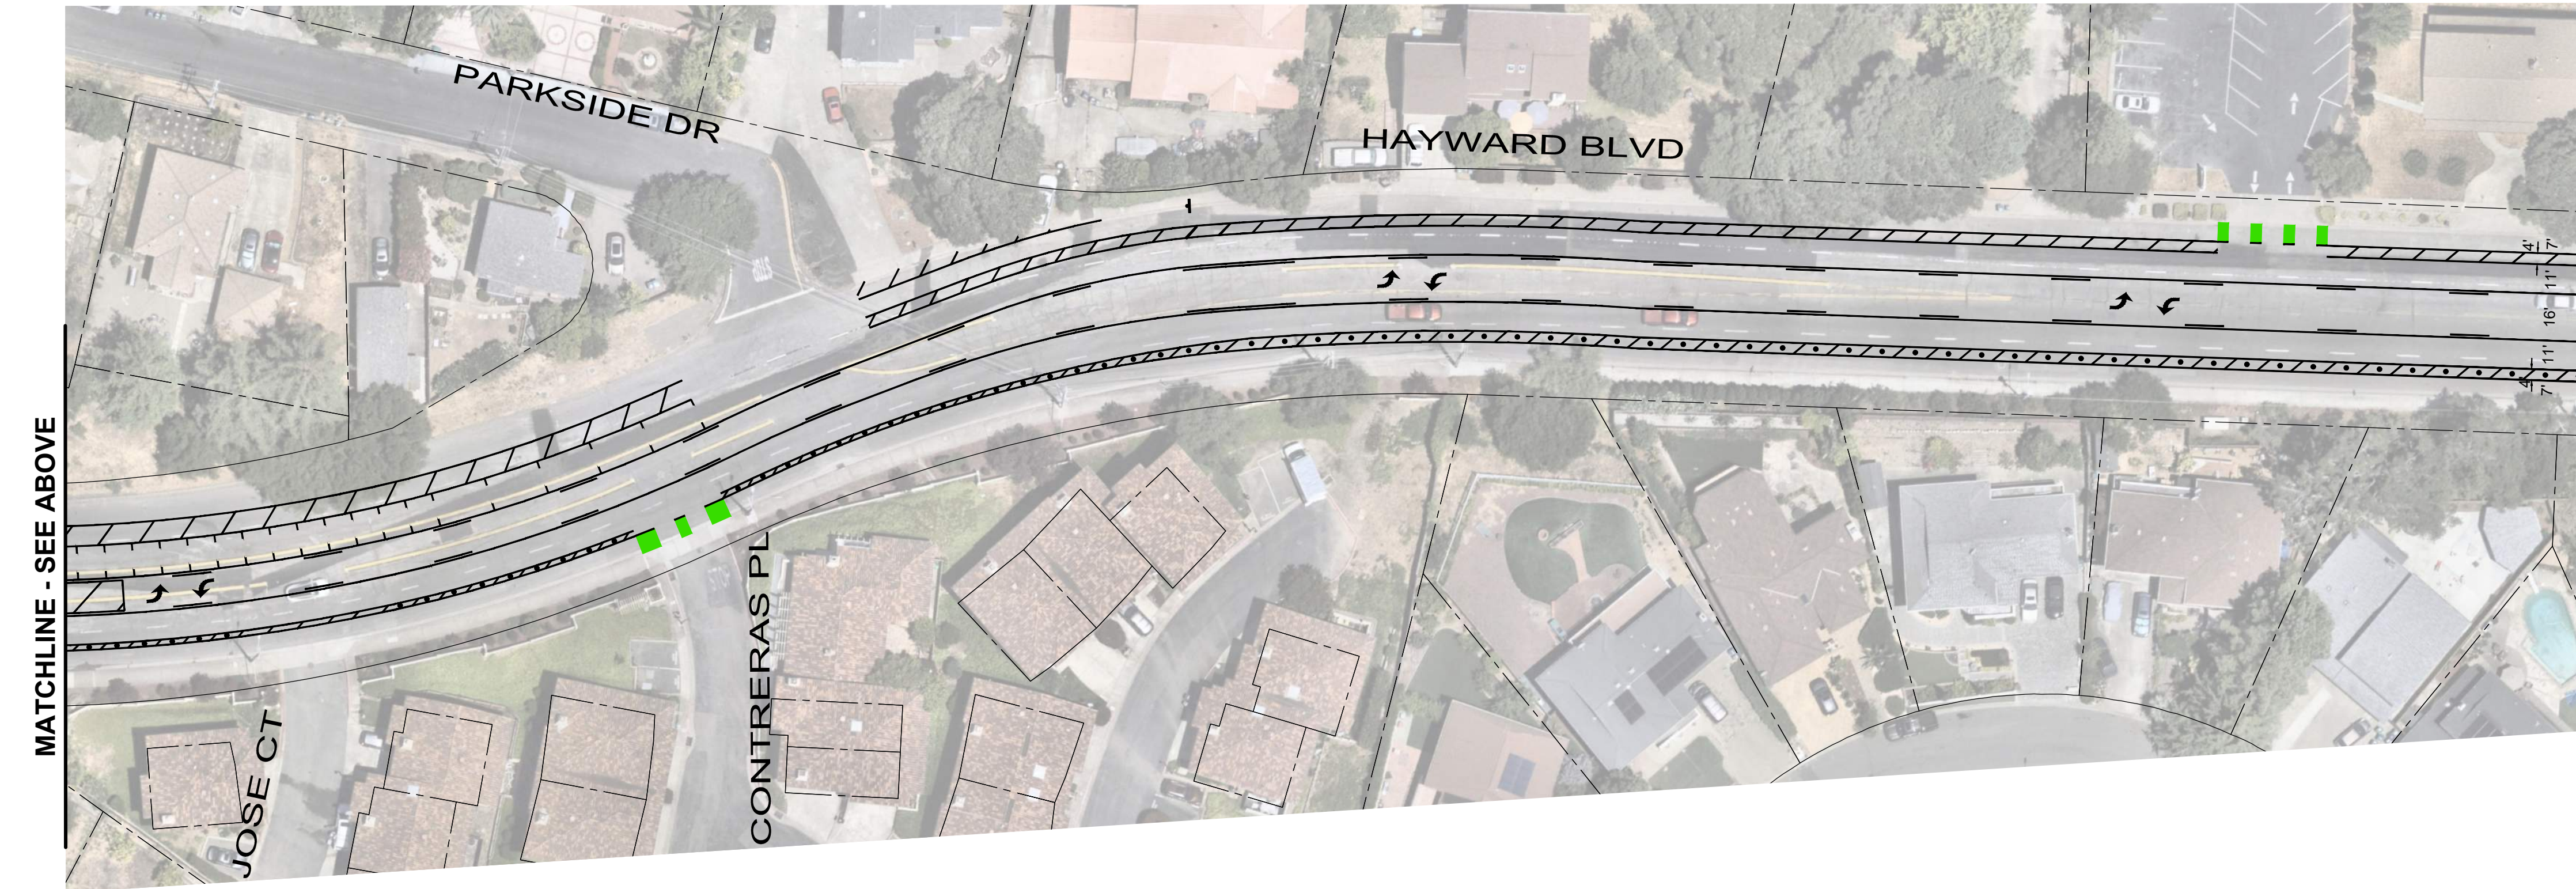

CONCEPT PLAN ONLY
NOT FOR CONSTRUCTION
DECEMBER 2024

No.	REVISIONS	DATE	BY

Kimley»Horn
© 2024 KIMLEY-HORN AND ASSOCIATES, INC.
4637 CHABOT DRIVE, STE 300 PLEASANTON, CA 94588
PHONE: 925-398-4840
WWW.KIMLEY-HORN.COM

KHA PROJECT 097003020
DATE 12/04/2024
SCALE AS SHOWN
DESIGNED BY TLK
DRAWN BY TLK
CHECKED BY ASP

HAYWARD BOULEVARD
CORRIDOR PLAN
PHASE 1
ALAMEDA COUNTY CALIFORNIA

SIGNAGE AND STRIPING

DRAWING NUMBER L-05
SHEET NUMBER 6 OF 7



No.	REVISIONS	DATE	BY



KHA PROJECT 097003020	
DATE 12/04/2024	
SCALE	AS SHOWN
DESIGNED BY	TLK
DRAWN BY	TLK
CHECKED BY	ASP

HAYWARD BOULEVARD CORRIDOR PLAN PHASE 1

ALAMEDA COUNTY

CALIFORNIA






SIGNAGE AND STRIPING

DRAWING NUMBER

-06

SHEET NUMBER

OF 7

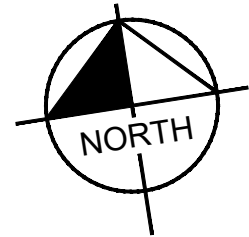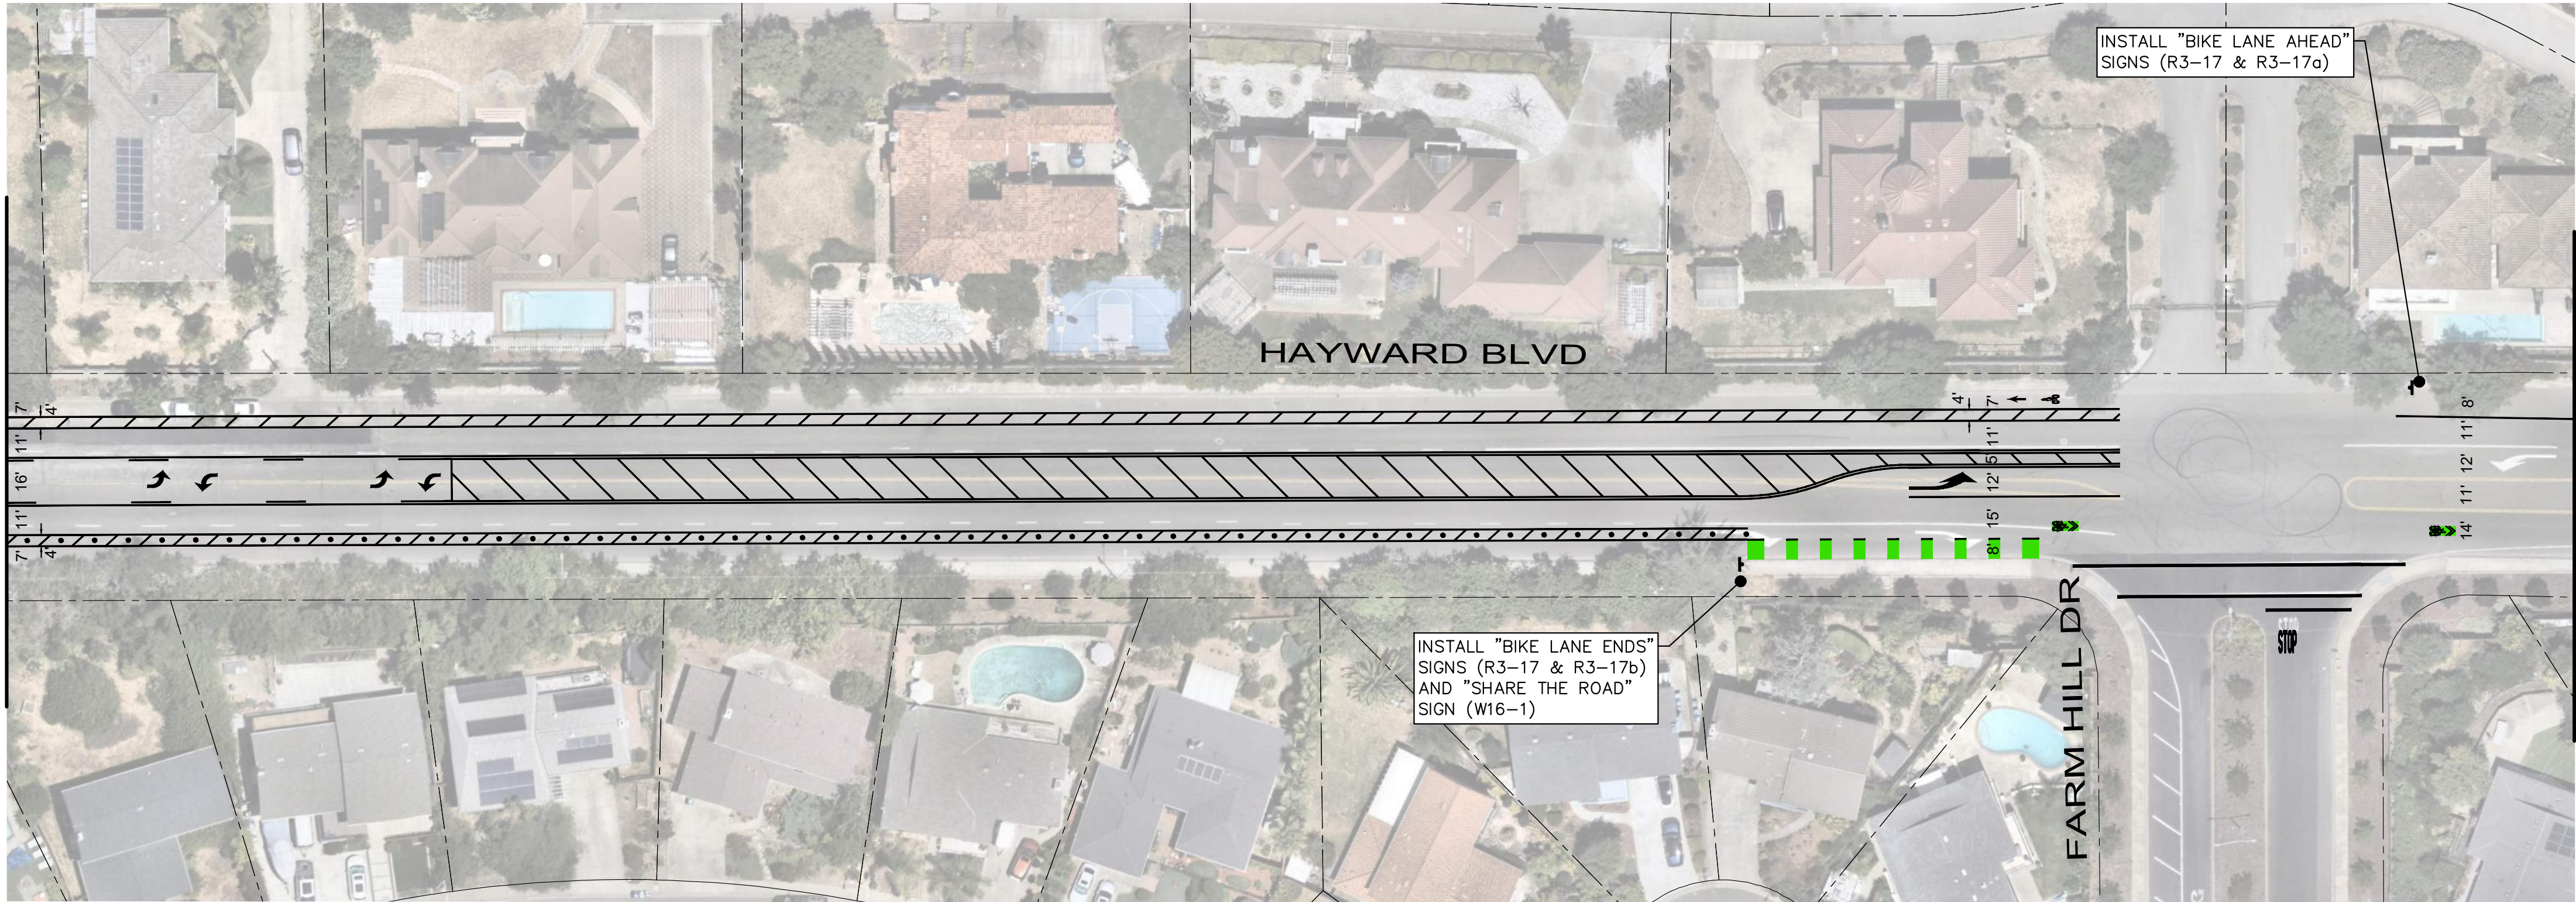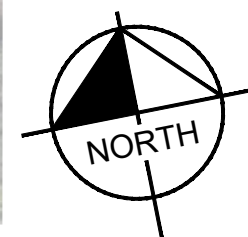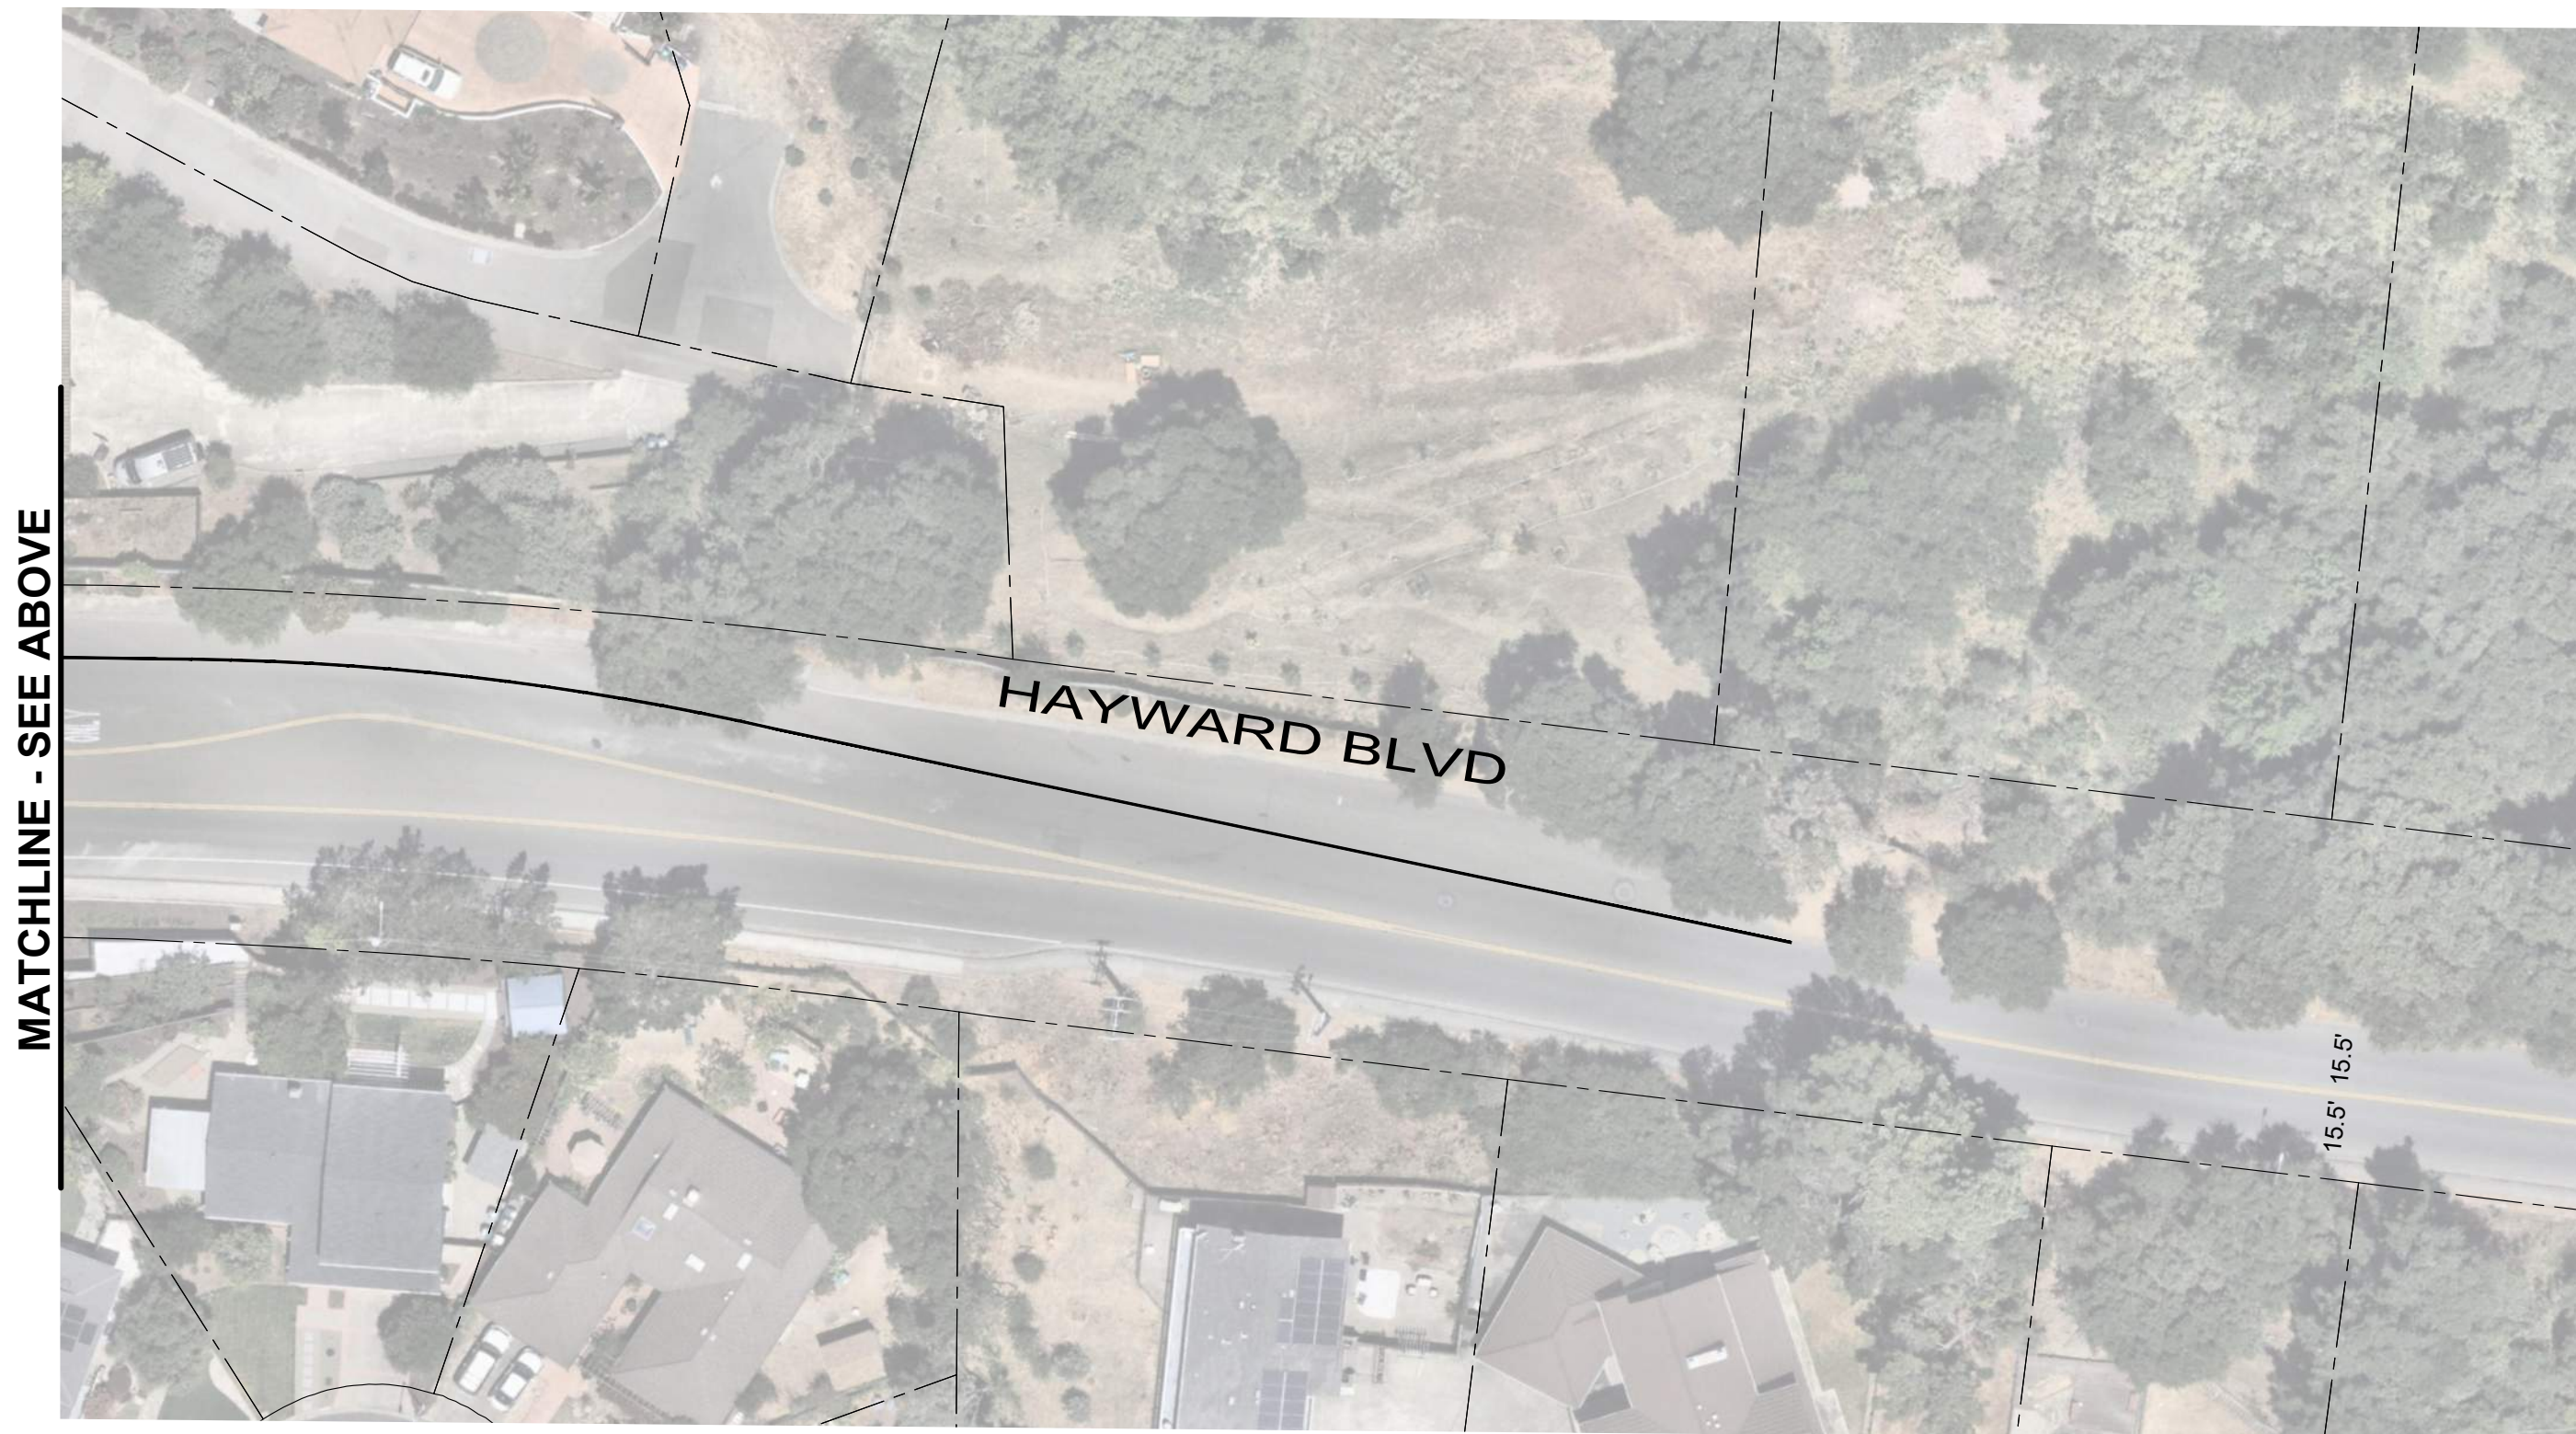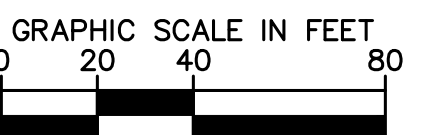

LEGEND

TO BE COMPLETED
NEXT SUBMITTAL

NOTES

TO BE COMPLETED
NEXT SUBMITTAL

STRIPING NOTES

TO BE COMPLETED
NEXT SUBMITTAL

SIGNING NOTES



TO BE COMPLETED
NEXT SUBMITTAL

PLANS FOR THE CONSTRUCTION OF

HAYWARD BOULEVARD CORRIDOR PLAN


PHASE 2

HAYWARD, ALAMEDA COUNTY, CA

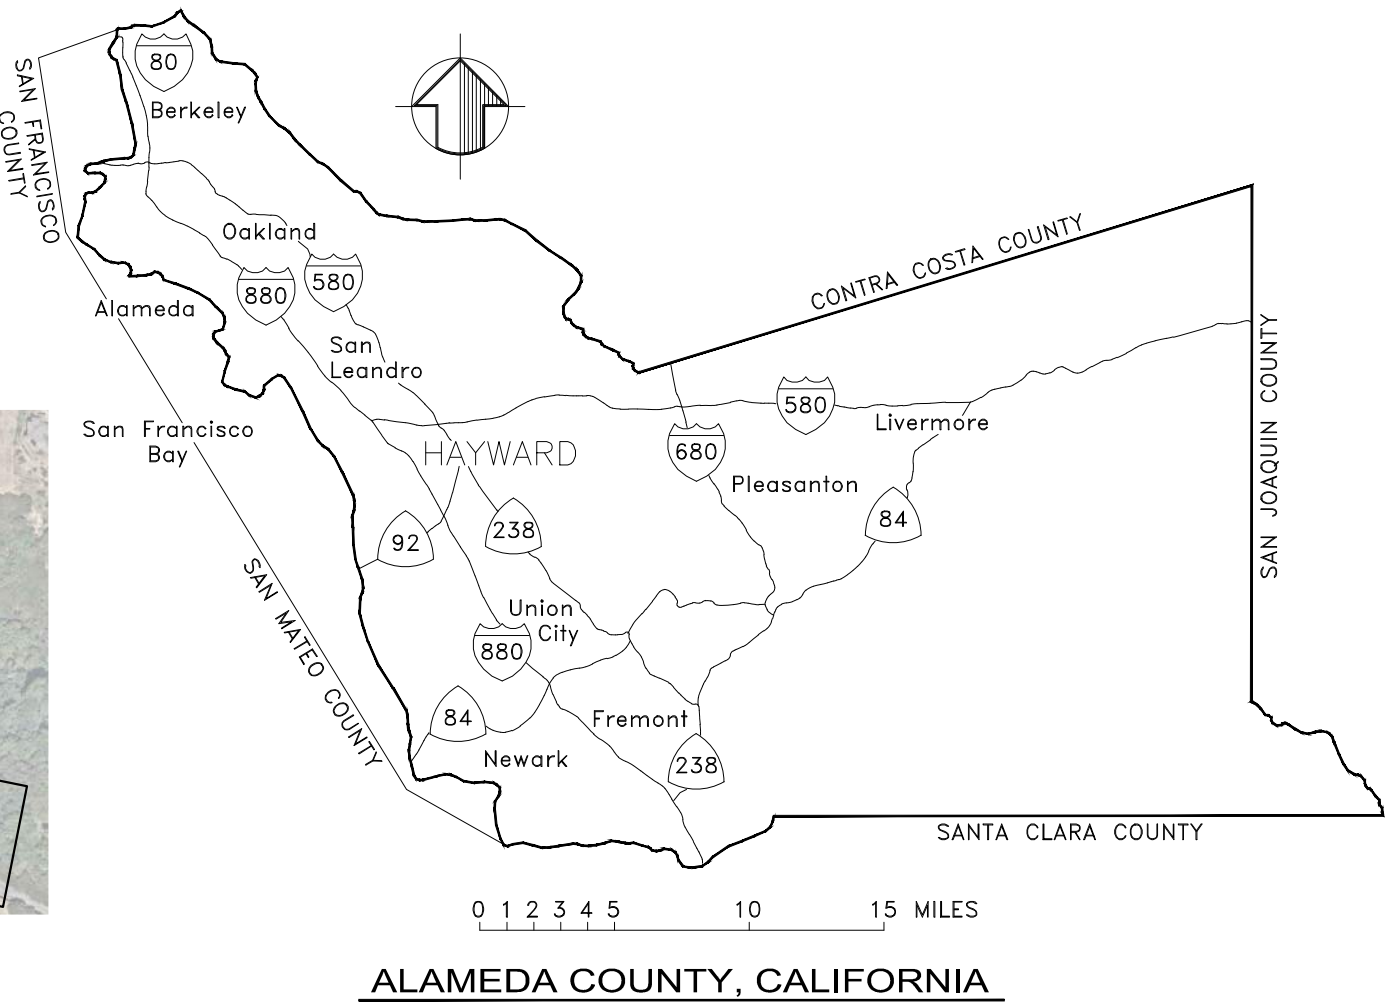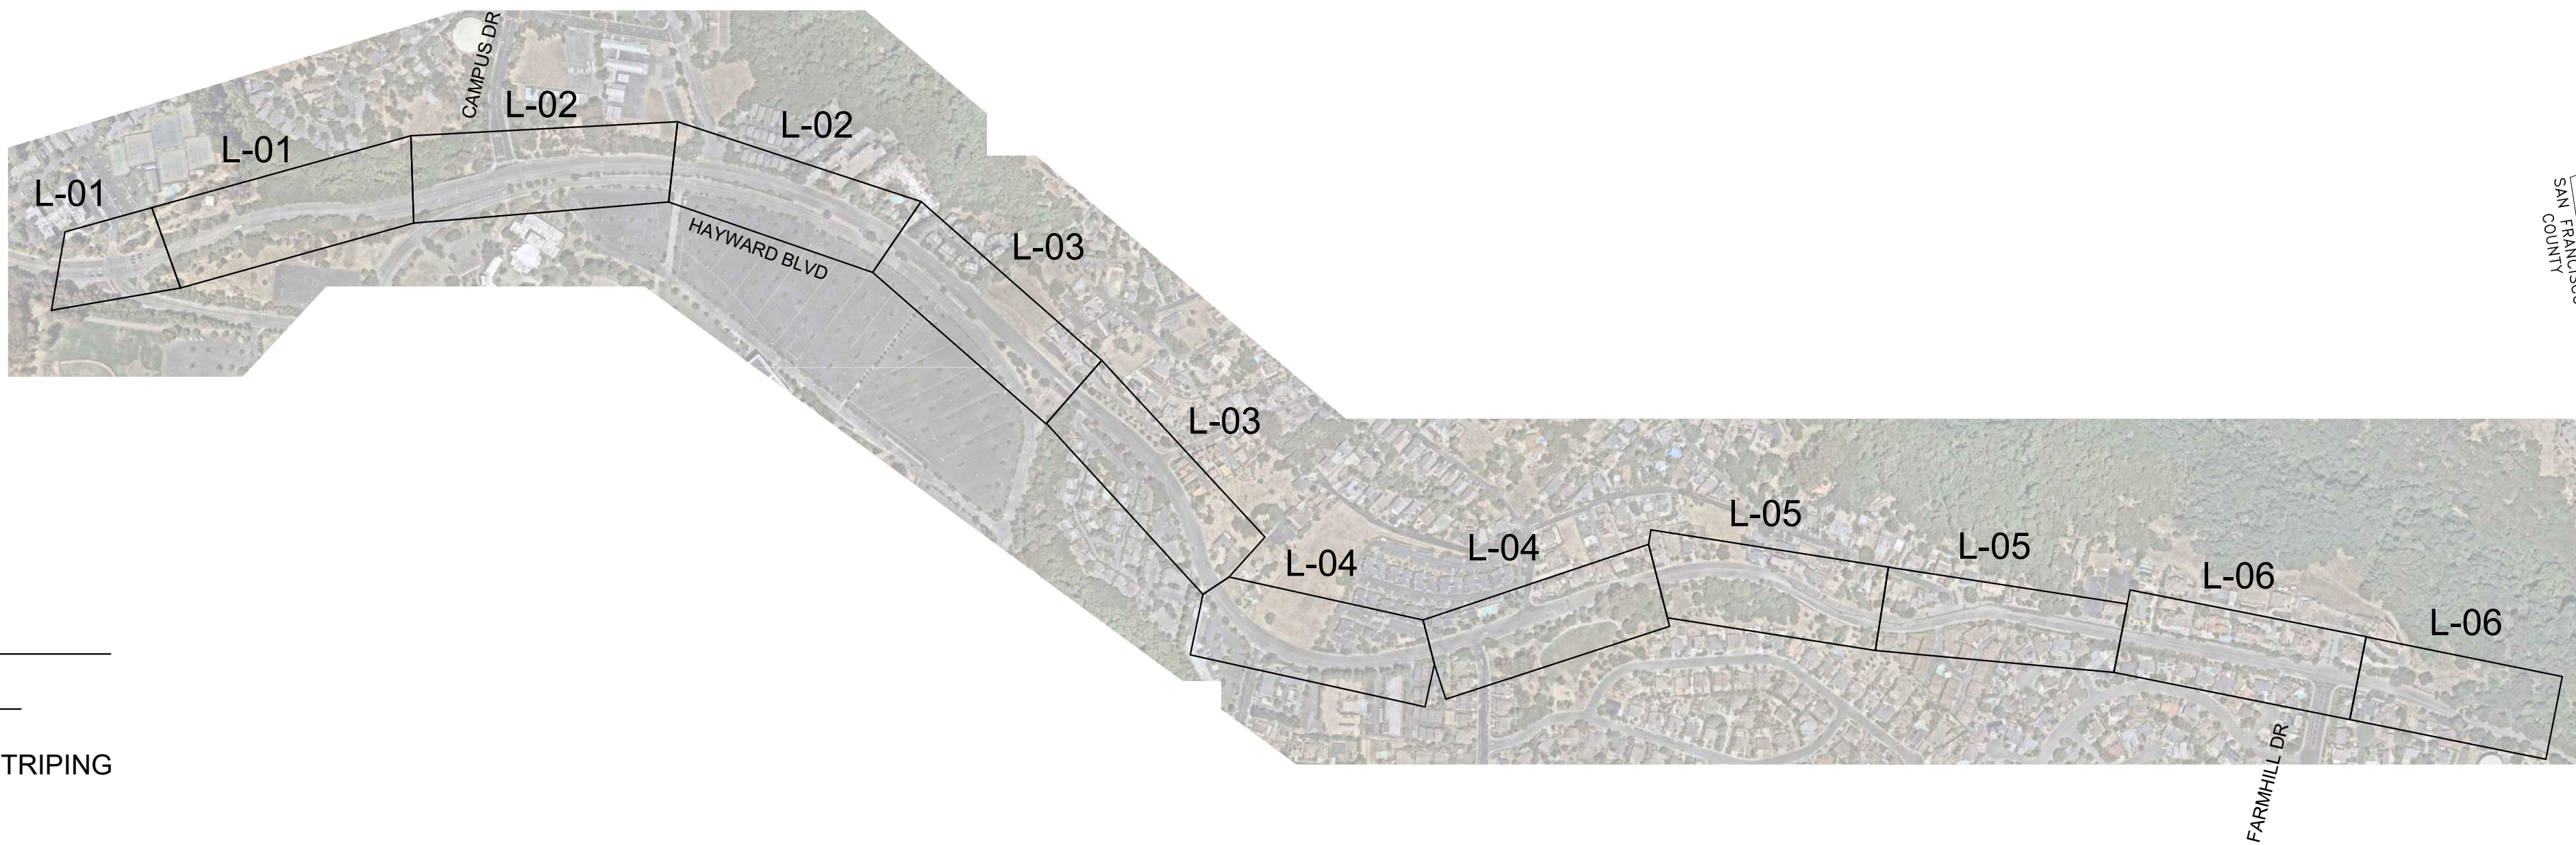

INDEX OF SHEETS

NO.	SHEET TITLE
1	TITLE SHEET
2-7	SIGNAGE AND STRIPING

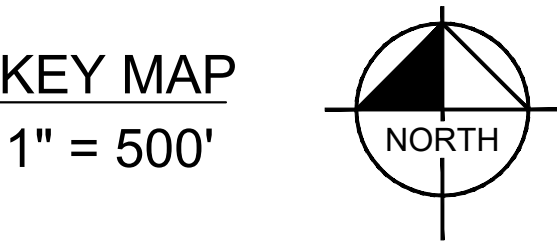

CONCEPT PLAN ONLY
NOT FOR CONSTRUCTION
DECEMBER 2024

No.	REVISIONS	DATE	BY



© 2024 KIMLEY-HORN AND ASSOCIATES, INC.
4637 CHABOT DRIVE, STE 300 PLEASANTON, CA 94588
PHONE: 925-398-4840
WWW.KIMLEY-HORN.COM





KHA PROJECT 097003020
DATE 12/04/2024
SCALE AS SHOWN
DESIGNED BY TLK
DRAWN BY TLK
CHECKED BY ASP

HAYWARD BOULEVARD
CORRIDOR PLAN
PHASE 2


ALAMEDA COUNTY CALIFORNIA

TITLE SHEET	DRAWING NUMBER CV-01
	SHEET NUMBER 1 OF 7


P:\03_Kimley-Horn\03_092020\03_092020 - Hayward Boulevard Feasibility Study - AD\Design\Plan Sheets\XX.dwg
 Plotted By: Kemper, Tessa Sheet Set: Highway Road Rehab Layout: L-03 December 03, 2024 04:59:16pm K:\OAK\TPO\092020\03_092020 - Hayward Boulevard Feasibility Study - AD\Design\Plan Sheets\XX.dwg
 This drawing was prepared by Kimley-Horn and Associates, Inc. as an instrument of service, and its use is limited to the project and purpose for which it was prepared. Reuse of and improper reliance on this document without written authorization and adaptation by Kimley-Horn and Associates, Inc. shall be without liability to Kimley-Horn and Associates, Inc.

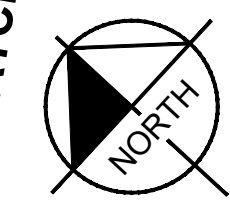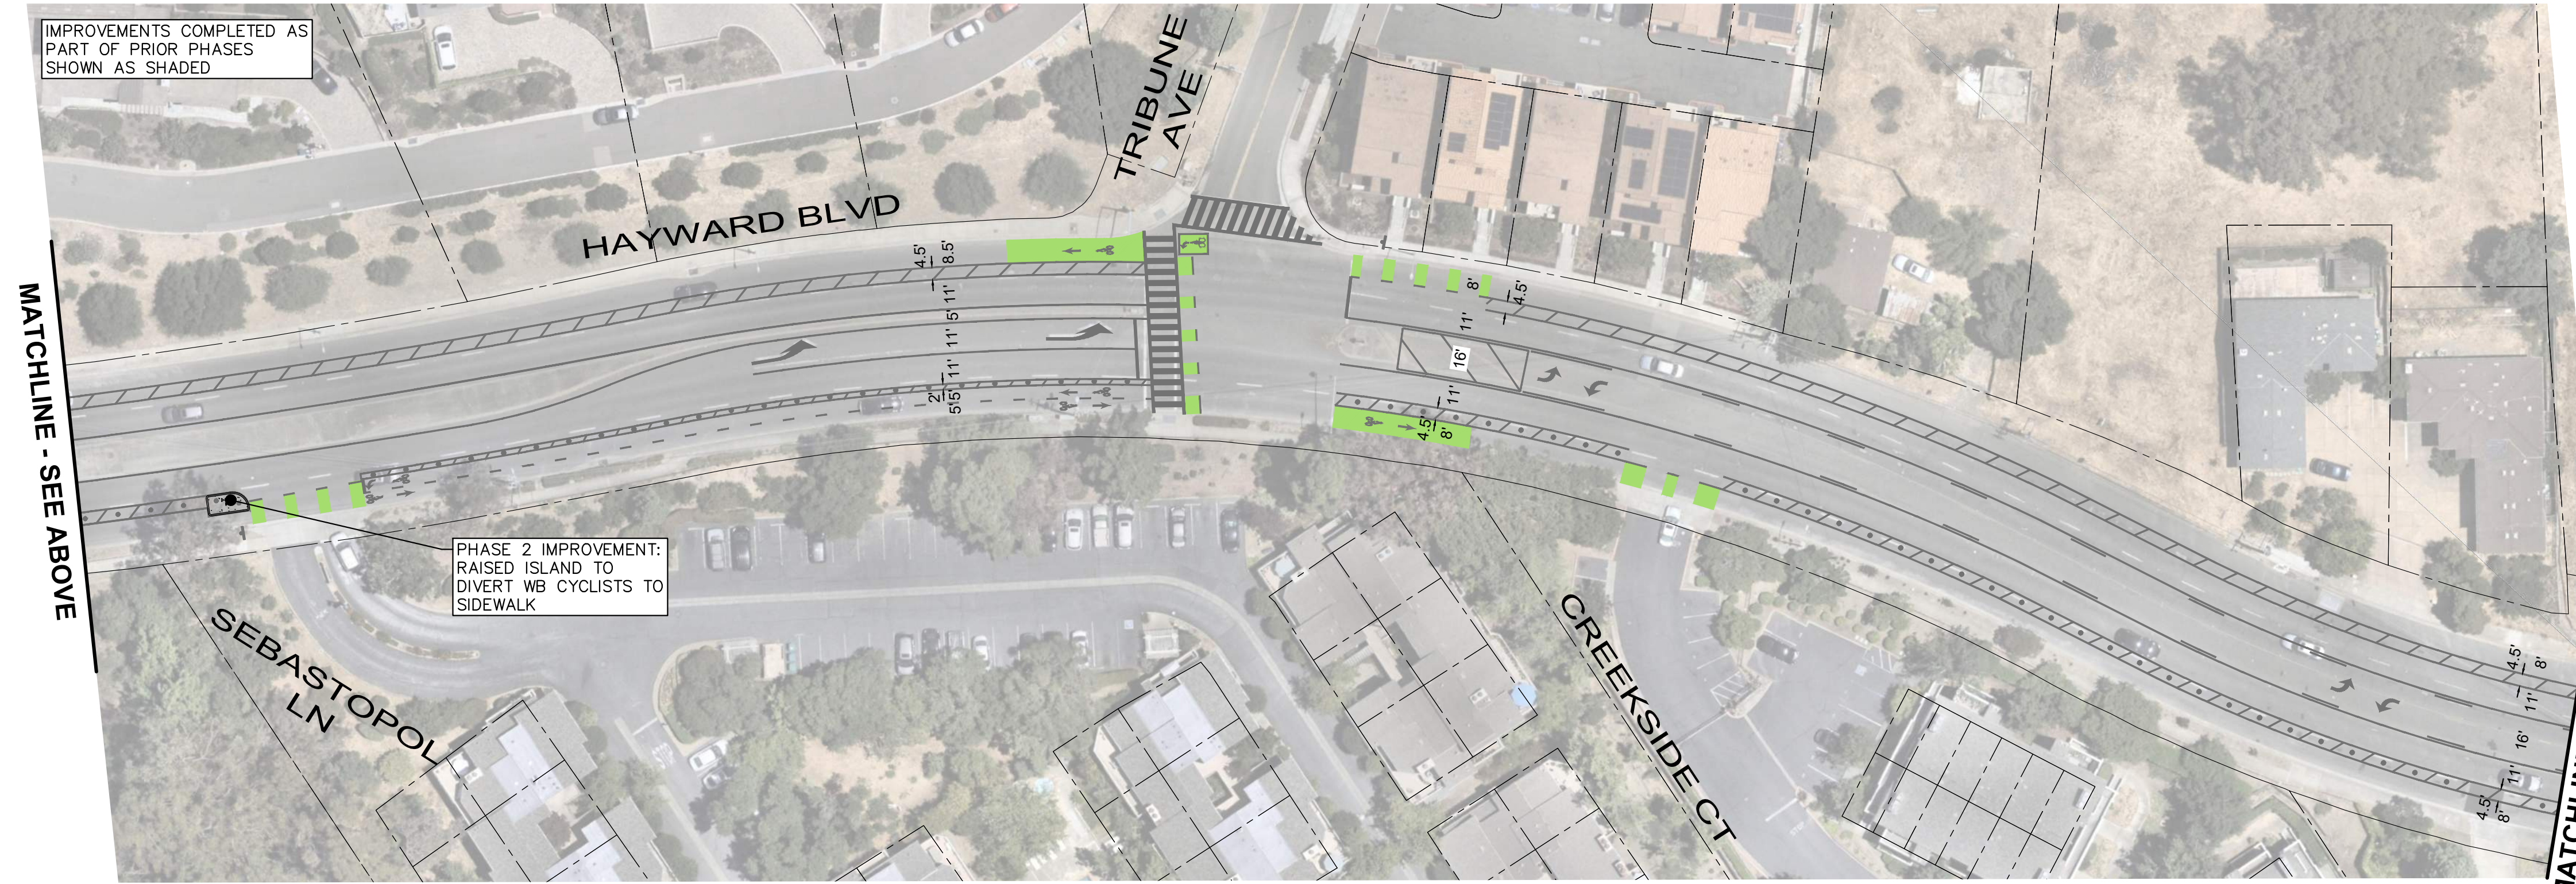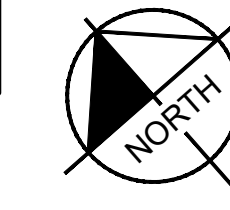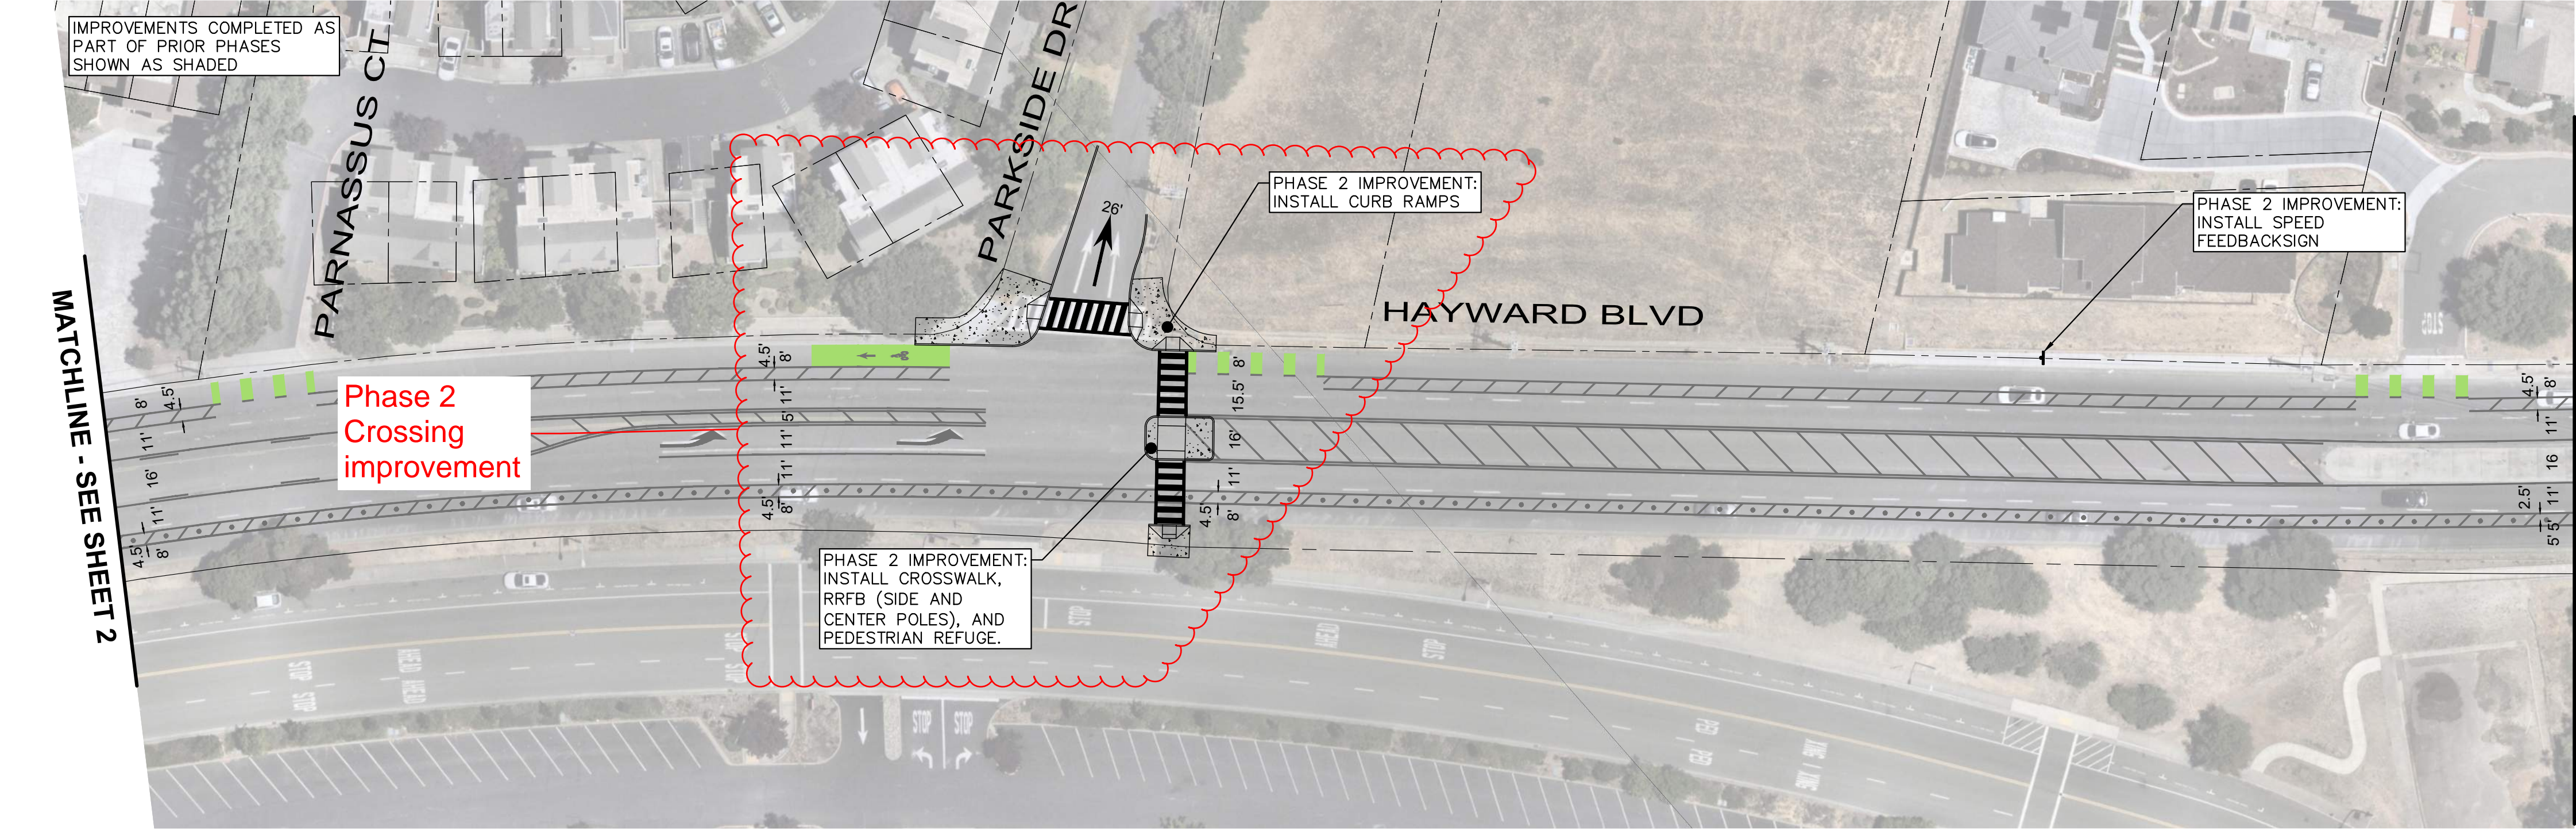



CONCEPT PLAN ONLY
NOT FOR CONSTRUCTION
DECEMBER 2024

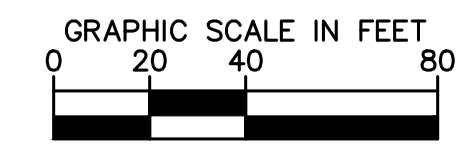


No.	REVISIONS	DATE	BY

 © 2024 KIMLEY-HORN AND ASSOCIATES, INC. 4637 CHABOT DRIVE, STE 300 PLEASANTON, CA 94588 PHONE: 925-398-4840 WWW.KIMLEY-HORN.COM	KHA PROJECT 097003020	HAYWARD BOULEVARD CORRIDOR PLAN PHASE 2 ALAMEDA COUNTY CALIFORNIA	SIGNAGE AND STRIPING	DRAWING NUMBER
	DATE 12/04/2024			L-03
	SCALE AS SHOWN			SHEET NUMBER
	DESIGNED BY TLK DRAWN BY TLK CHECKED BY ASP			4 OF 7

Printed By: Kemper, Tessa Sheet Set: Highway Road Rehab Layout: L-04 December 03, 2024 04:59:28pm K:\OAK\TPO\097003020 - Hayward Boulevard Feasibility Study - A\Design\Plan Sheets\L-04.dwg
This drawing was prepared by Kimley-Horn and Associates, Inc. as an instrument of service, and its use is limited to the specific purpose and client for which it was prepared. Reuse of and improper reliance on this document without written authorization and adaptation by Kimley-Horn and Associates, Inc. shall be without liability to Kimley-Horn and Associates, Inc.

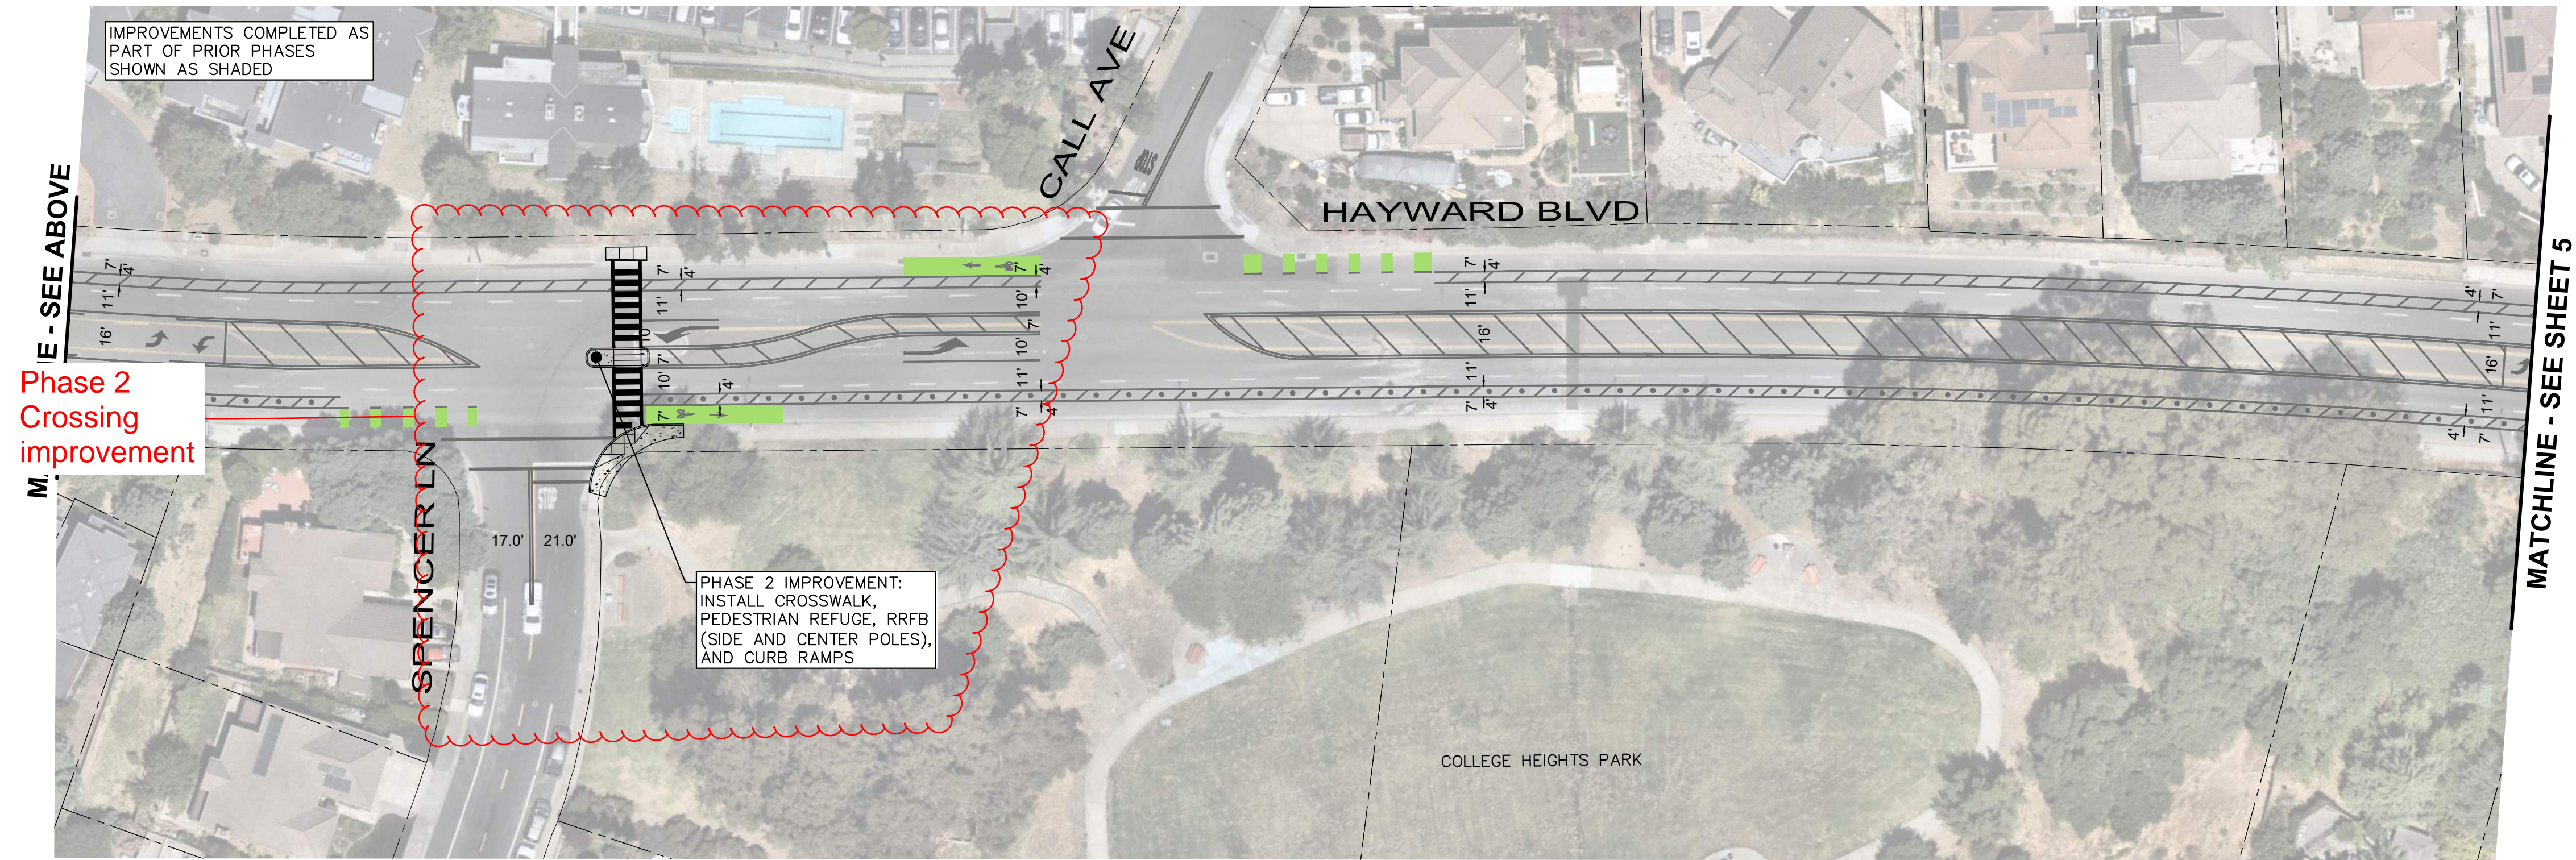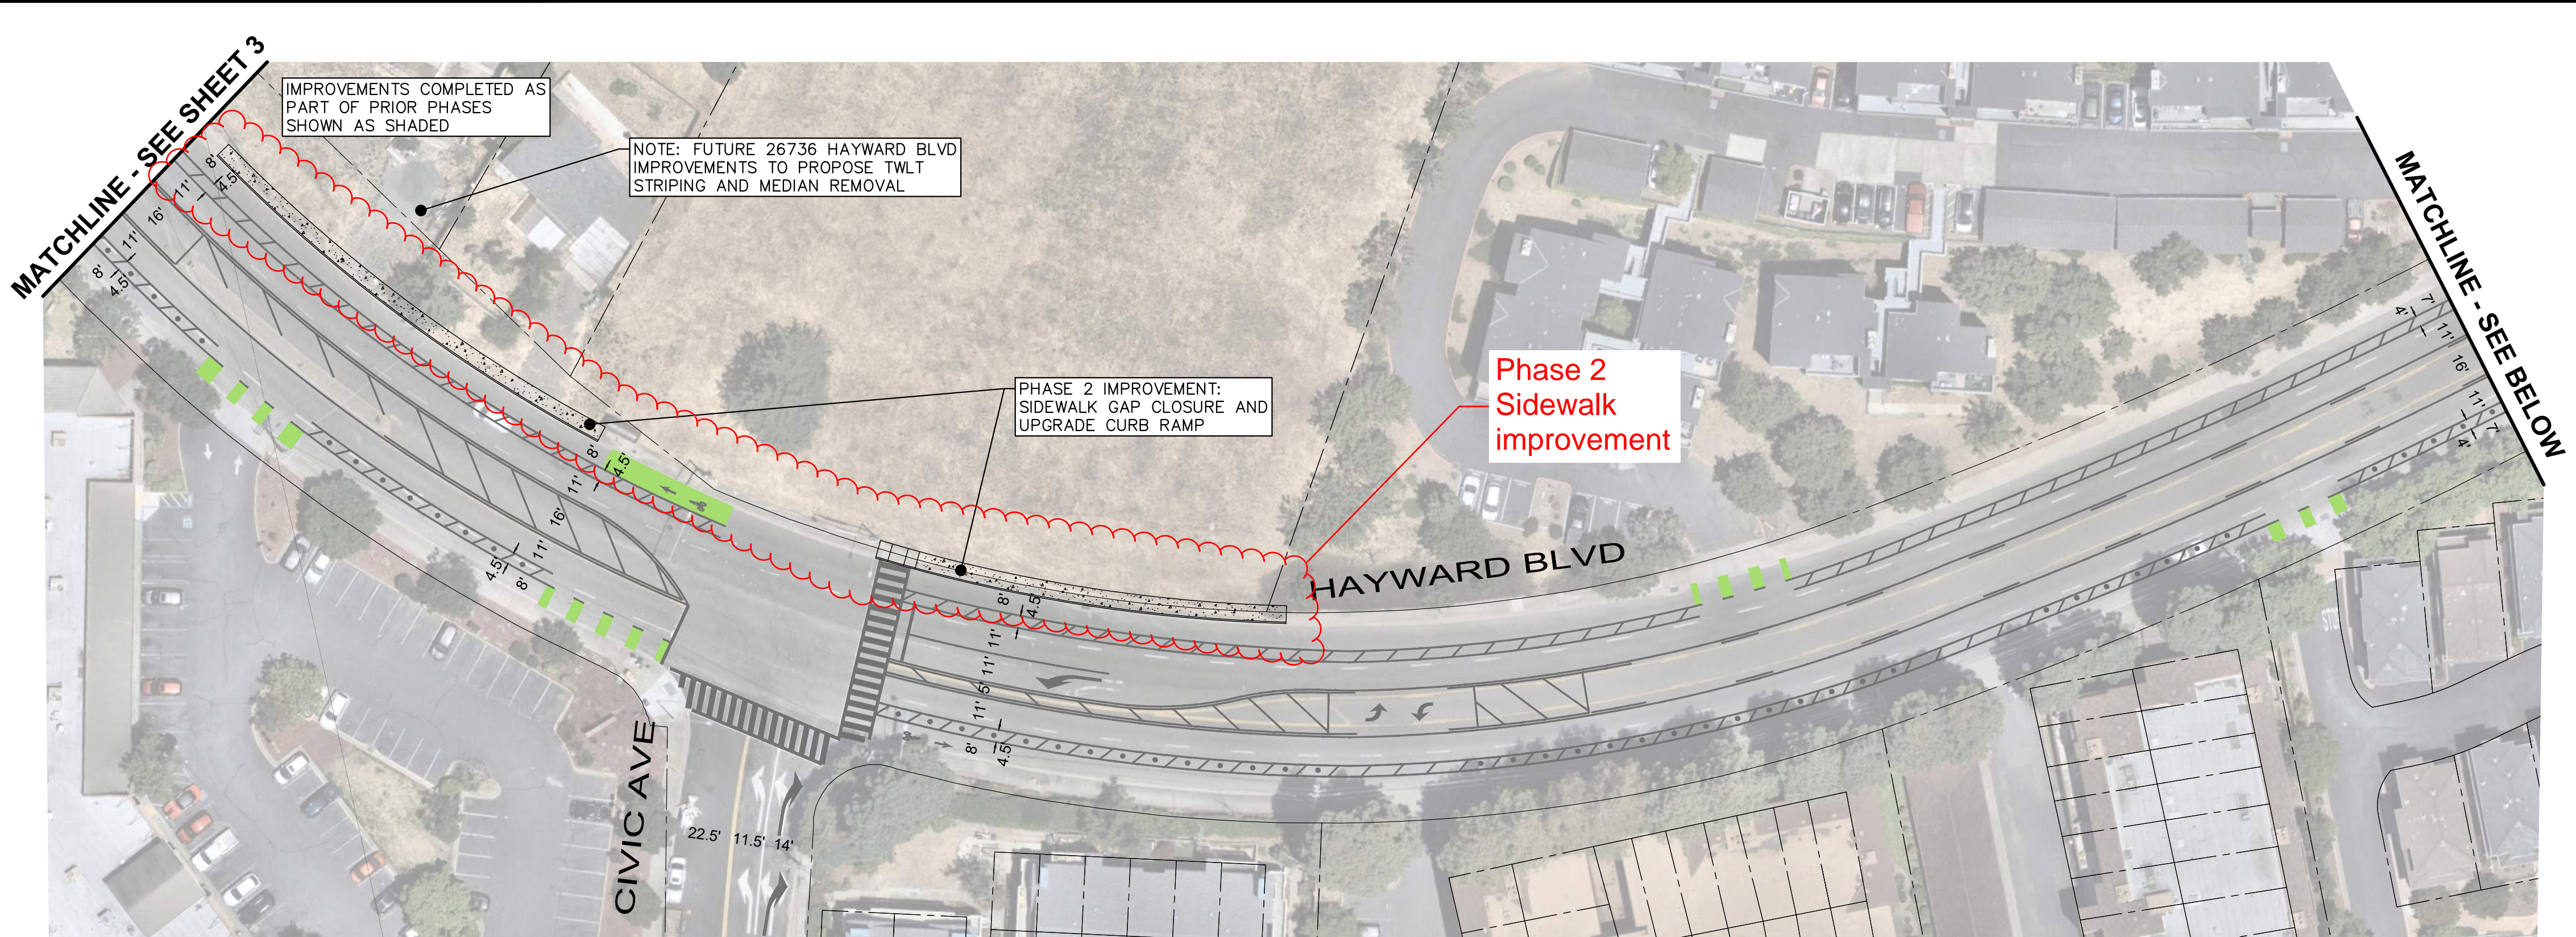

CONCEPT PLAN ONLY
NOT FOR CONSTRUCTION
DECEMBER 2024

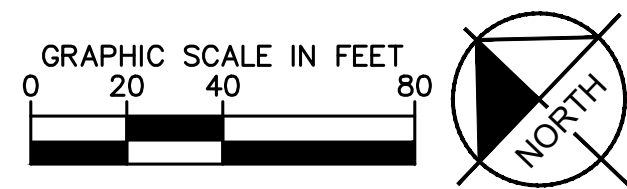

LEGEND

TO BE COMPLETED
NEXT SUBMITTAL

NOTES

TO BE COMPLETED
NEXT SUBMITTAL

STRIPING NOTES

TO BE COMPLETED
NEXT SUBMITTAL

SIGNING NOTES

TO BE COMPLETED
NEXT SUBMITTAL

No.	REVISIONS	DATE	BY

Kimley»Horn
© 2024 KIMLEY-HORN AND ASSOCIATES, INC.
4637 CHABOT DRIVE, STE 300 PLEASANTON, CA 94588
PHONE: 925-398-4840
WWW.KIMLEY-HORN.COM

KHA PROJECT 097003020
DATE 12/04/2024
SCALE AS SHOWN
DESIGNED BY TLK
DRAWN BY TLK
CHECKED BY ASP

HAYWARD BOULEVARD
CORRIDOR PLAN
PHASE 2
ALAMEDA COUNTY CALIFORNIA

SIGNAGE AND STRIPING

DRAWING NUMBER L-04
SHEET NUMBER 5 OF 7

Plotted By: Kemper, Tessa Sheet Set: Highway Road Rehab Layout: L-06 December 03, 2024 04:59:44pm K:\OAK TPO\09703020 - Hayward Boulevard Feasibility Study - A\Design\Plan Sheets\L-XX.dwg
This drawing was prepared by Kimley-Horn and Associates, Inc. as an instrument of service, and its use is limited to the project and purpose for which it was prepared. Reuse of and improper reliance on this document without written authorization and adaptation by Kimley-Horn and Associates, Inc. shall be without liability to Kimley-Horn and Associates, Inc.



CONCEPT PLAN ONLY
NOT FOR CONSTRUCTION
DECEMBER 2024

No.	REVISIONS	DATE	BY

Kimley»Horn

© 2024 KIMLEY-HORN AND ASSOCIATES, INC.
4637 CHABOT DRIVE, STE 300 PLEASANTON, CA 94588
PHONE: 925-398-4840
WWW.KIMLEY-HORN.COM

KHA PROJECT
097003020

DATE
12/04/2024

SCALE AS SHOWN

DESIGNED BY TLK

DRAWN BY TLK



CHECKED BY ASP

HAYWARD BOULEVARD
CORRIDOR PLAN
PHASE 2

ALAMEDA COUNTY CALIFORNIA

SIGNAGE AND STRIPING

DRAWING NUMBER
L-06
SHEET NUMBER
7 OF 7

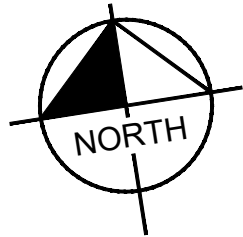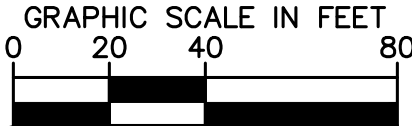

TO BE COMPLETED
NEXT SUBMITTAL

SIGNING NOTES

TO BE COMPLETED
NEXT SUBMITTAL

STRIPING NOTES

TO BE COMPLETED
NEXT SUBMITTAL

NOTES

TO BE COMPLETED
NEXT SUBMITTAL

LEGEND

