





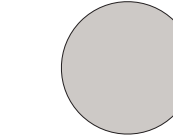

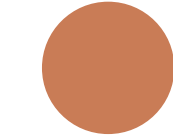

NW ELEVATION / CONCEPTUAL RENDERING

**AMERCO**  
REAL ESTATE COMPANY

AT  
EDEN WAY

4150 POINT EDEN WAY  
HAYWARD, CA 94545

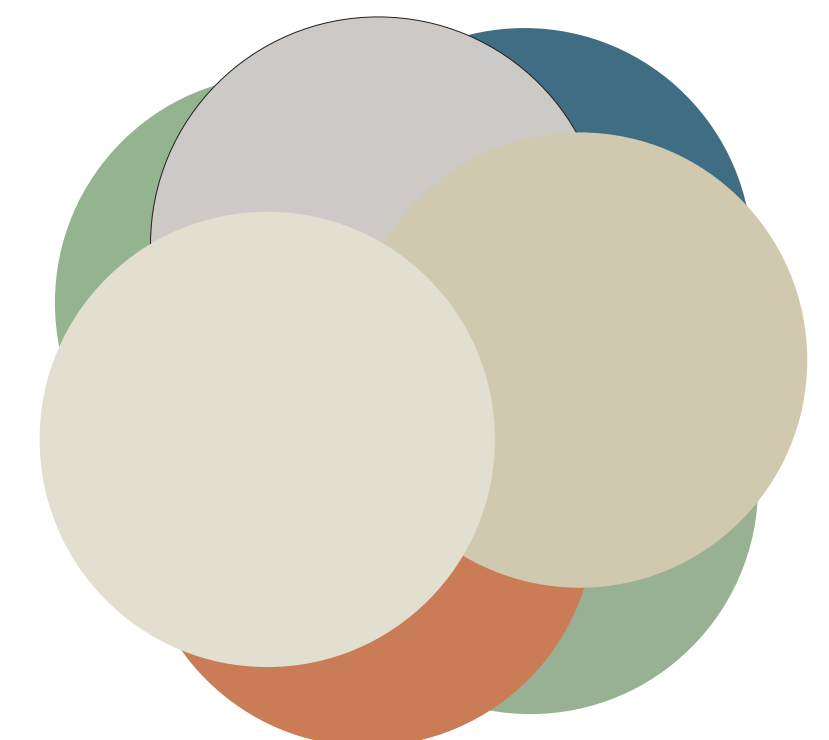


-   
 Natural  
Choice  
(SW7011)
-   
 Nurture  
Green  
(SW6451)
-   
 Tilt Up  
Concrete
-   
 MBCI  
Light Stone
-   
 MBCI  
Natural  
Patina
-   
 Copper Wire  
(SW7707)
-   
 Santorini  
Blue  
(SW7607)


**am**  
ADVERTISING & MARKETING ASSOCIATES, INC.  
2727 N. CENTRAL AVENUE • PHOENIX, ARIZONA 85004 • (602) 760-4983

**815071**  
815071 MSTR ART NH03  
02/14/2019

FINAL APPROVED IMAGING  
ANY CHANGES REQUIRE  
REBID OF PROJECT

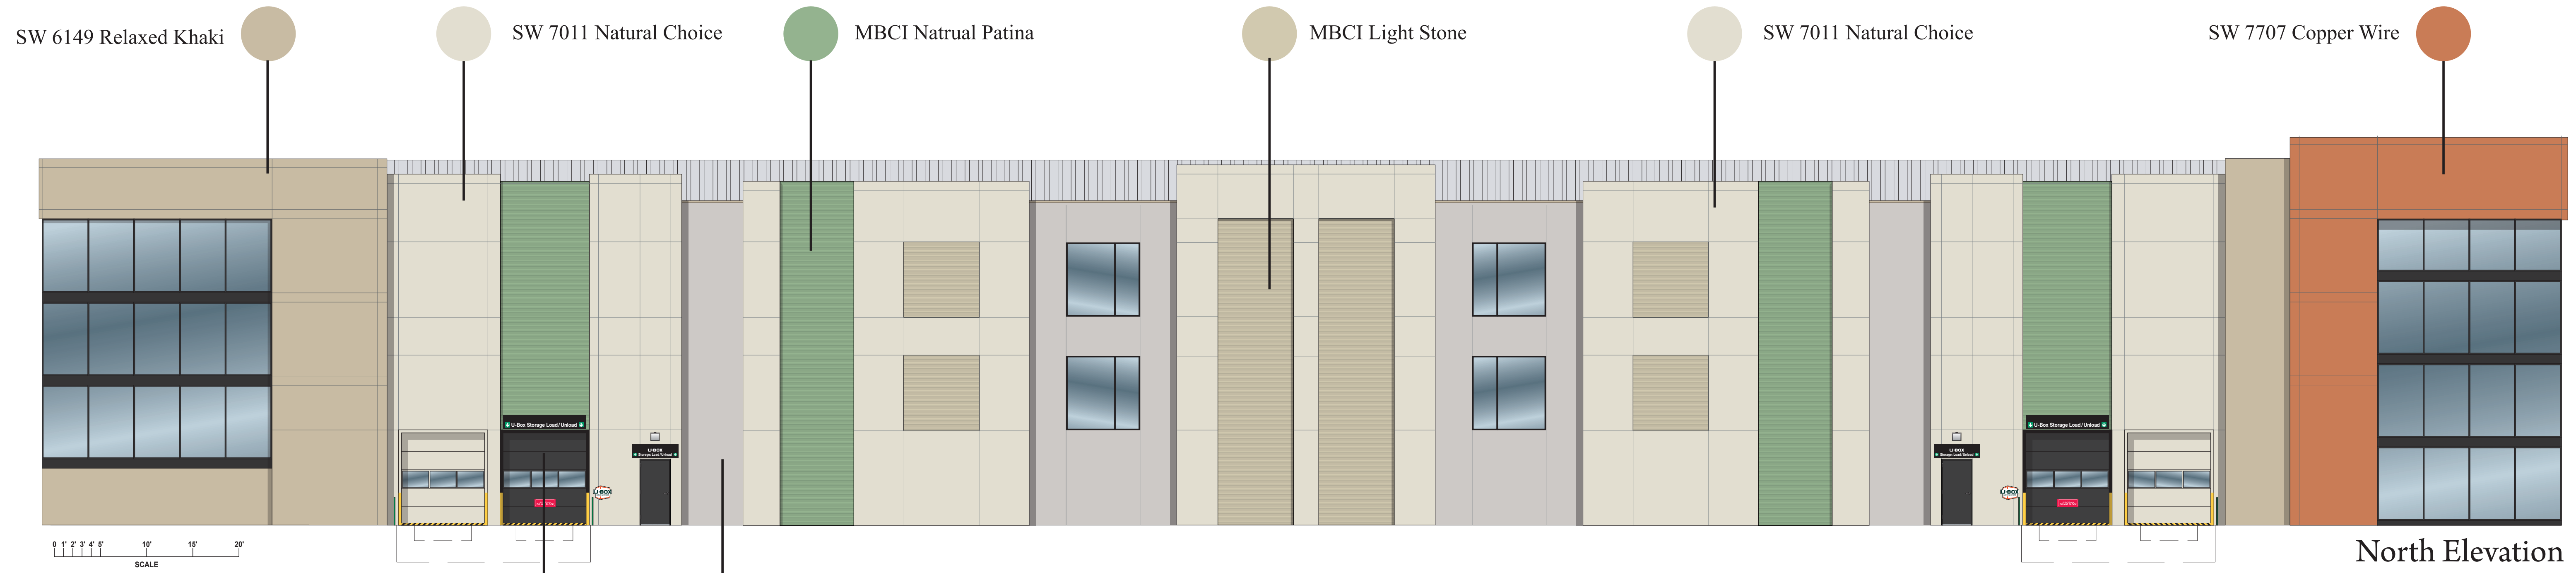

North Elevation

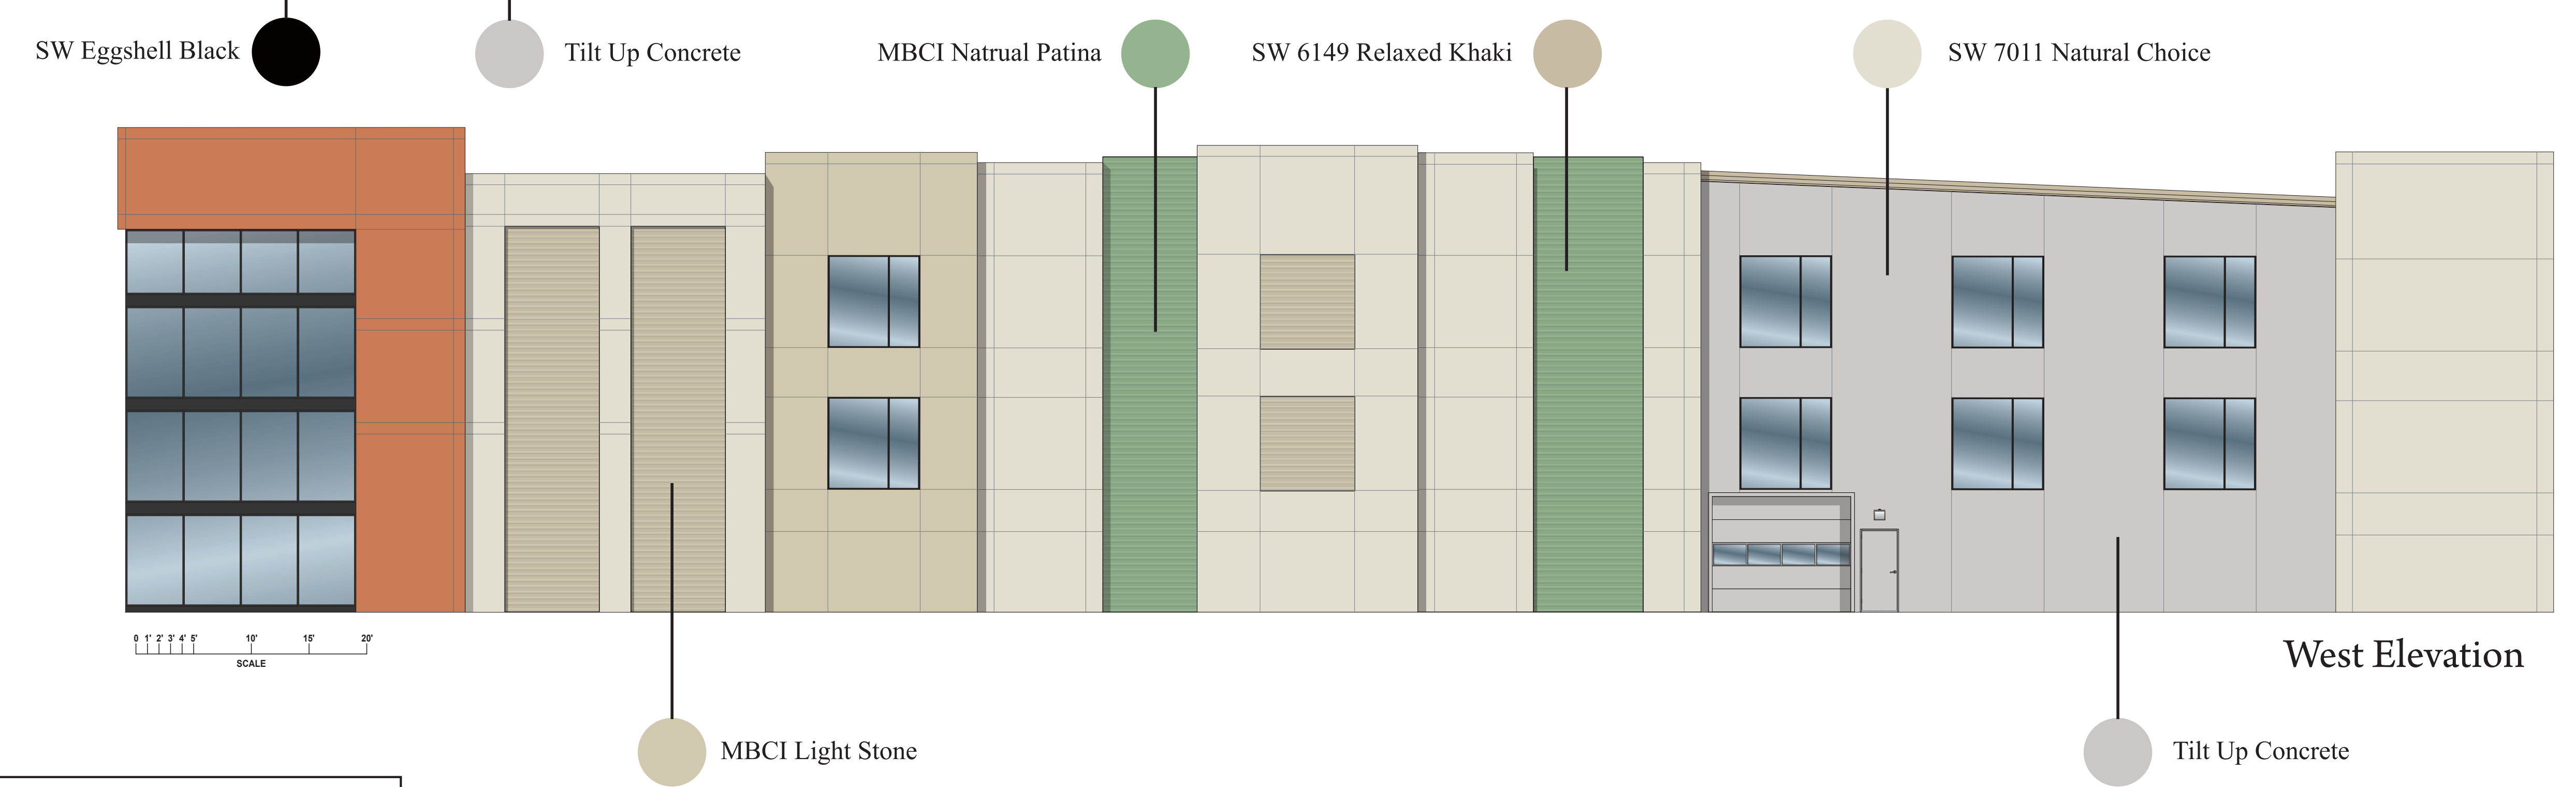


West Elevation



**BLDG A ELEVATION / CONCEPTUAL IMAGING**

**AMERCO**  
REAL ESTATE COMPANY

AT  
EDEN WAY


4150 POINT EDEN WAY  
HAYWARD, CA 94545

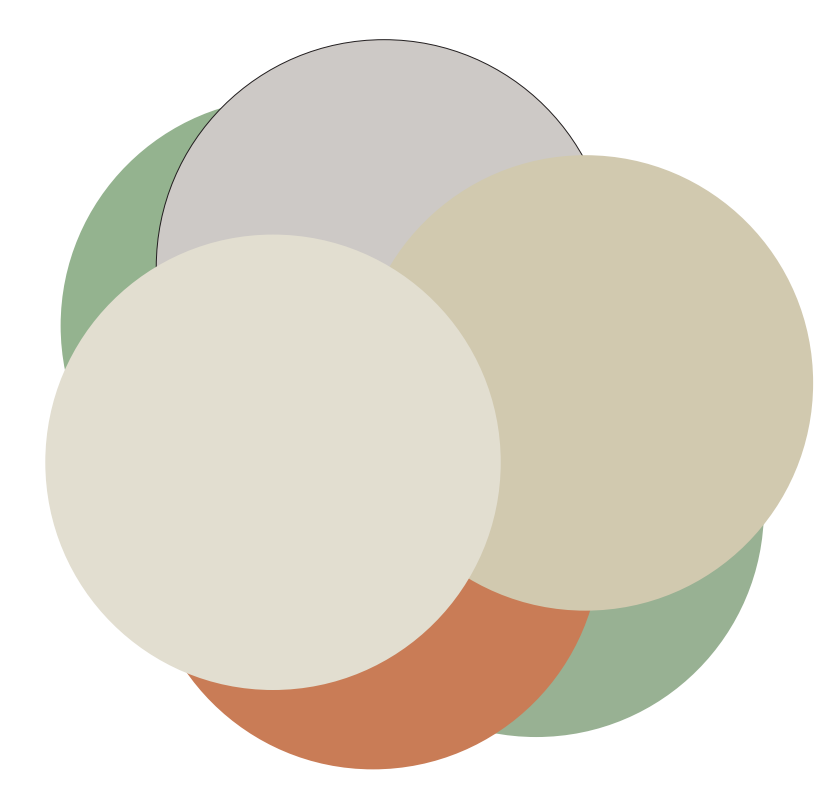

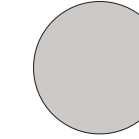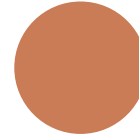-   
 Natural Choice  
 (SW7011)
-   
 Nurture Green  
 (SW6451)
-   
 Tilt Up Concrete
-   
 MBCI Light Stone
-   
 MBCI Natural Patina
-   
 Copper Wire  
 (SW7707)

**am**  
ADVERTISING & MARKETING ASSOCIATES, INC.  
2727 N. CENTRAL AVENUE • PHOENIX, ARIZONA 85004 • (602) 760-4983

815071  
815071 MSTR ART NH03  
02/14/2019  
FINAL APPROVED IMAGING  
ANY CHANGES REQUIRE  
REBID OF PROJECT

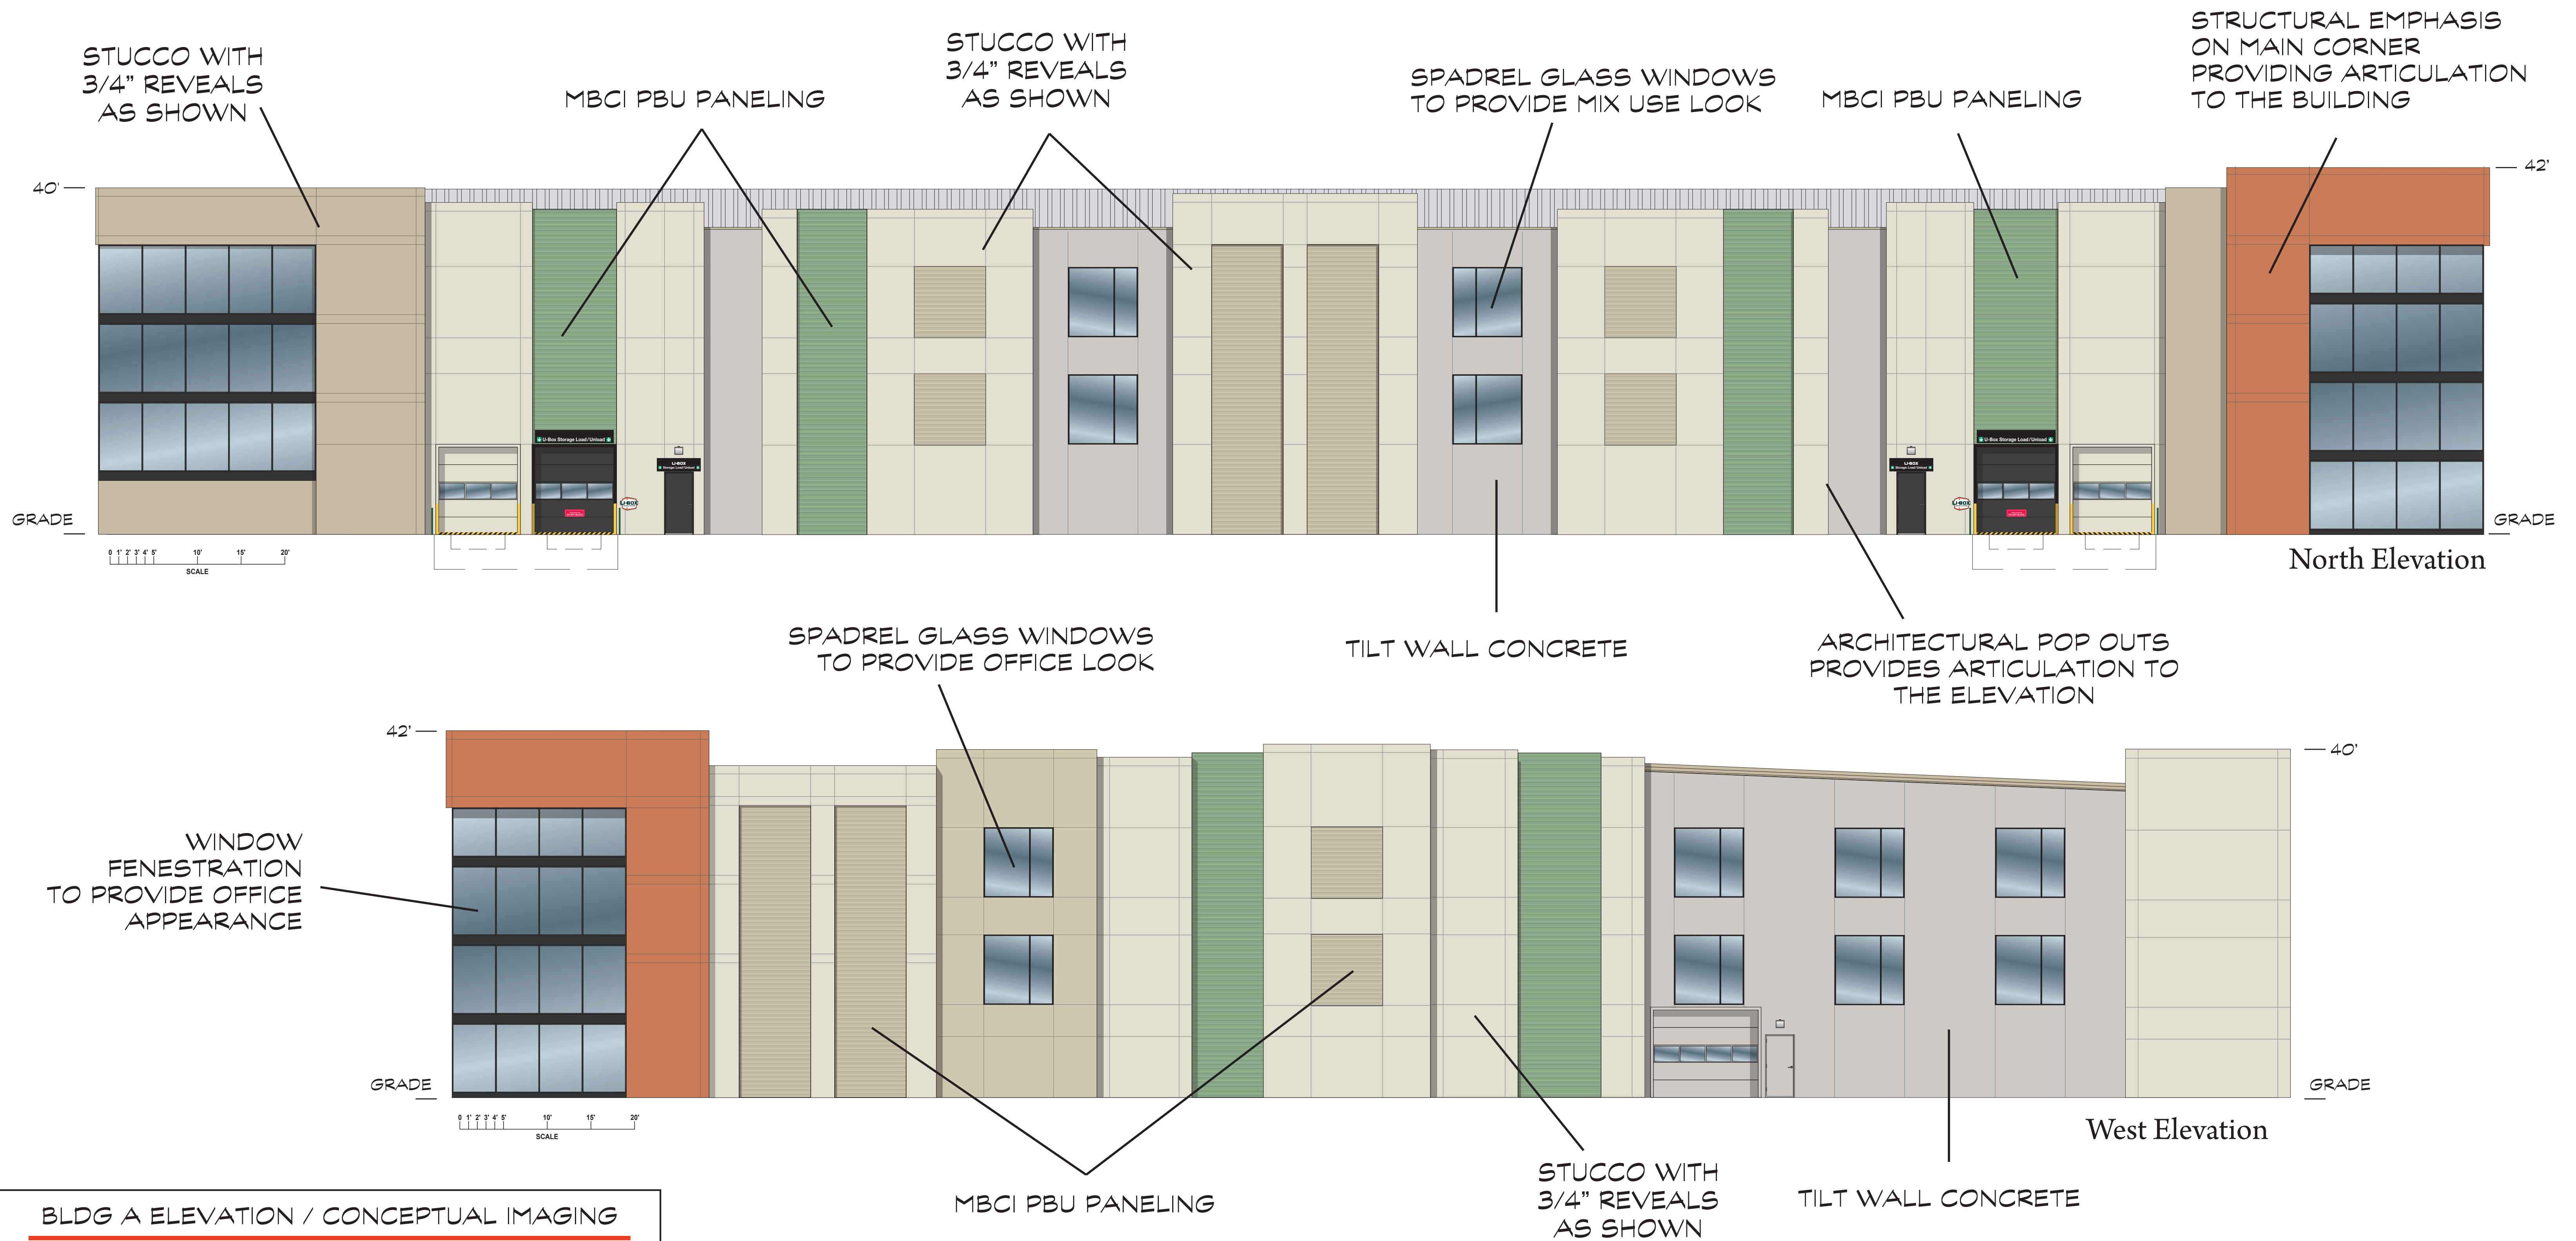


**BLDG A ELEVATION / CONCEPTUAL IMAGING**

**AMERCO**  
REAL ESTATE COMPANY

AT  
EDEN WAY


4150 POINT EDEN WAY  
HAYWARD, CA 94545

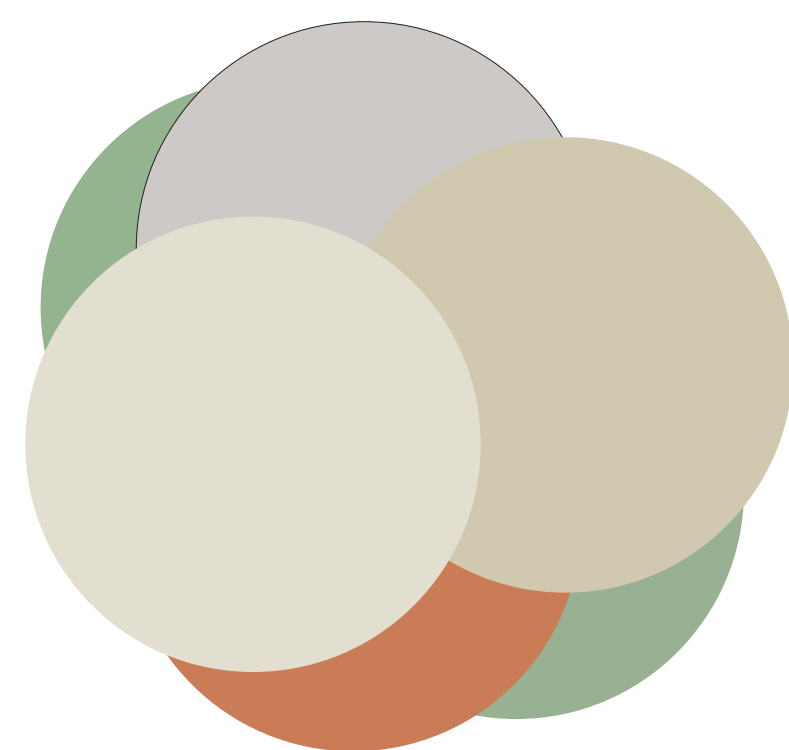


- Natural Choice (SW7011)
- Nurture Green (SW6451)
- Tilt Up Concrete
- MBCI Light Stone
- MBCI Natural Patina
- Copper Wire (SW7707)

**am**  
ADVERTISING & MARKETING ASSOCIATES, INC.  
2727 N. CENTRAL AVENUE • PHOENIX, ARIZONA 85004 • (602) 760-4983

815071  
815071 MSTR ART NH03  
02/14/2019  
FINAL APPROVED IMAGING  
ANY CHANGES REQUIRE  
REBID OF PROJECT

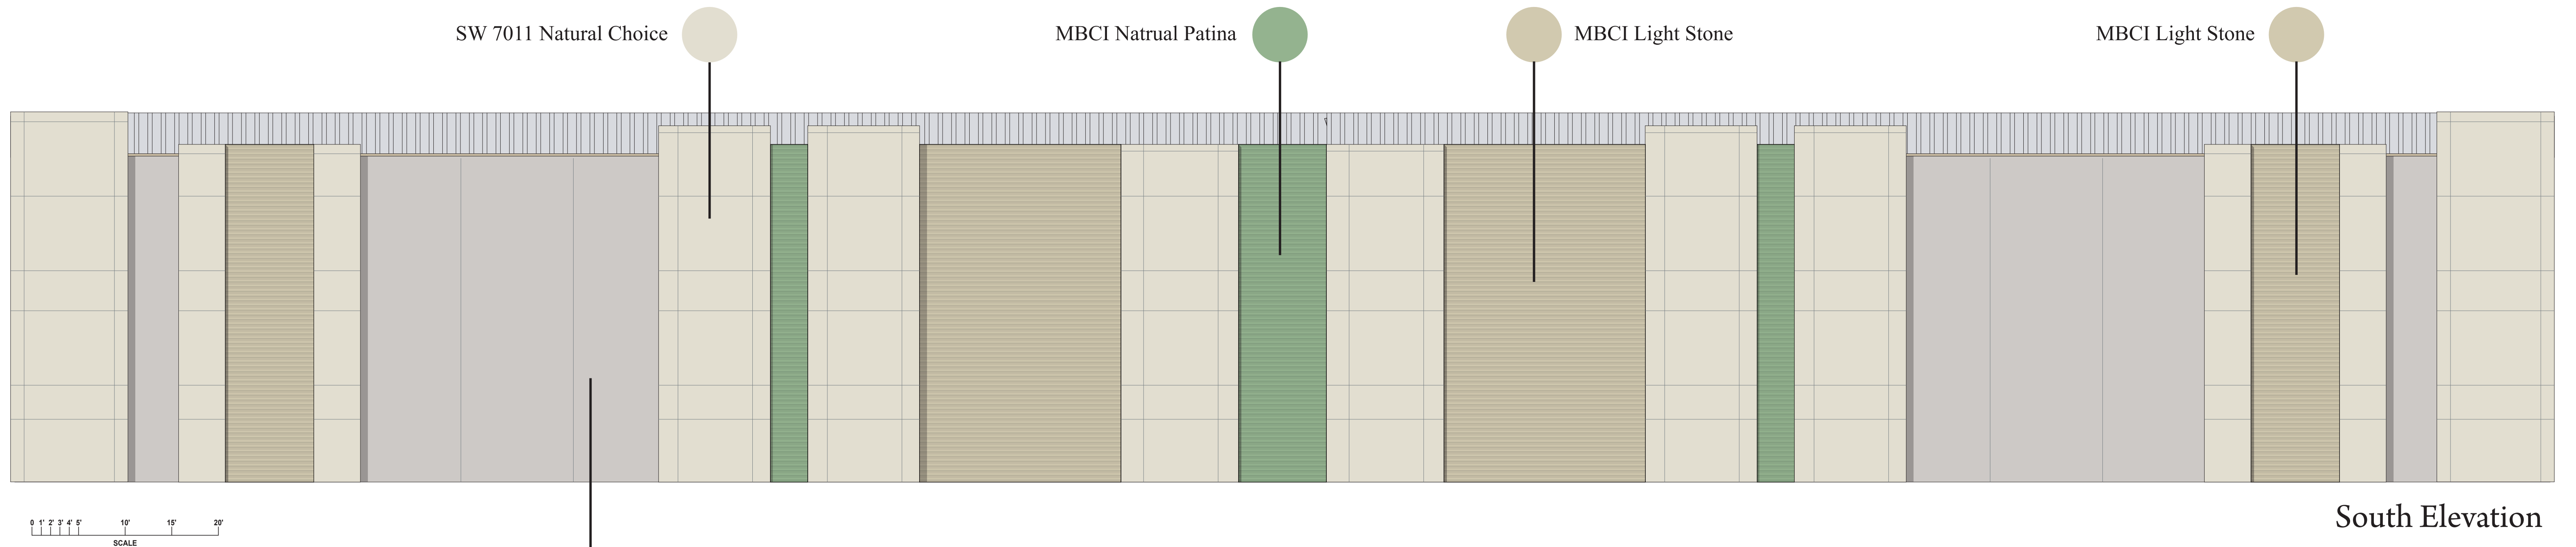

South Elevation

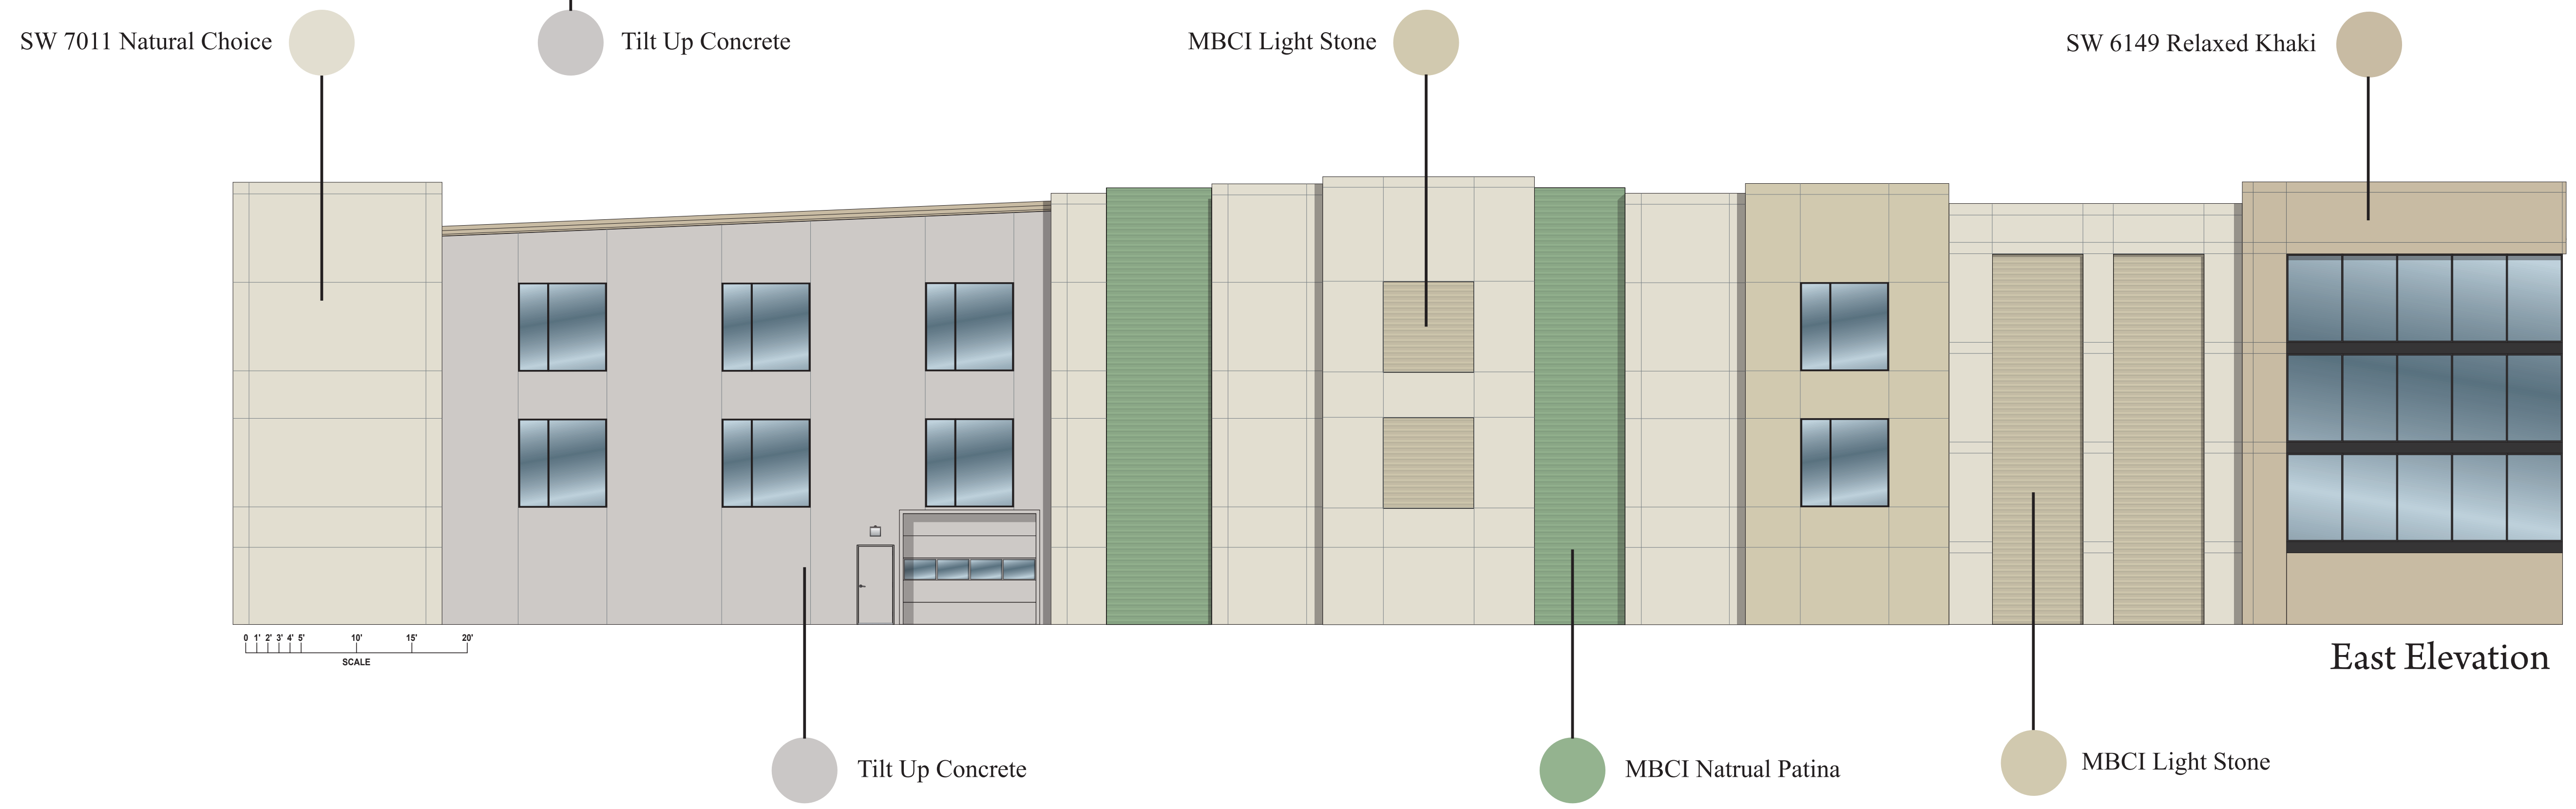


East Elevation


**BLDG A ELEVATION / CONCEPTUAL IMAGING**

**AMERCO**  
REAL ESTATE COMPANY

AT  
EDEN WAY


4150 POINT EDEN WAY  
HAYWARD, CA 94545

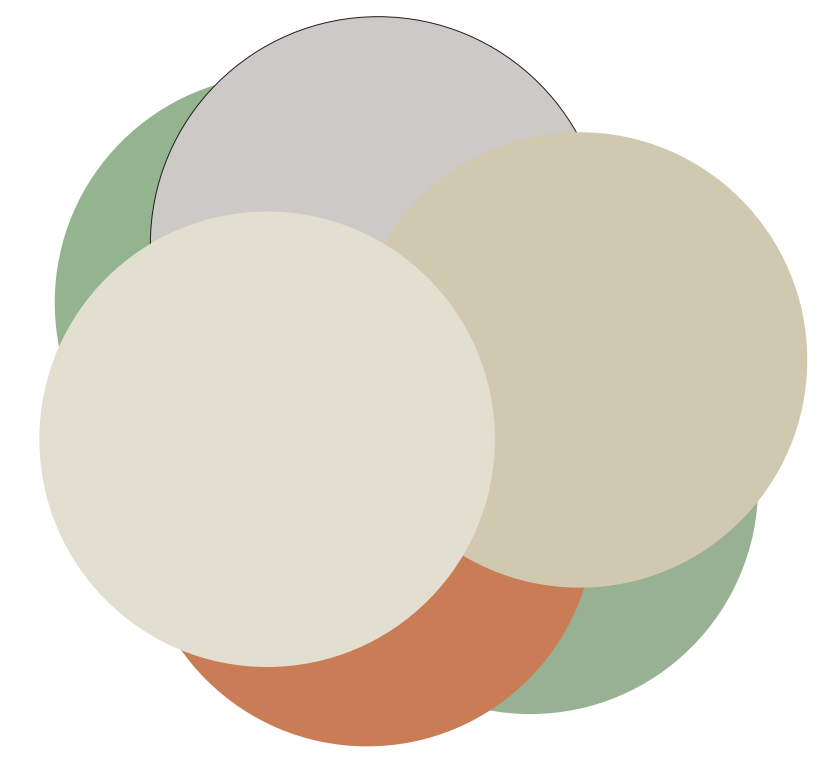


-   
 Natural Choice  
(SW7011)
-   
 Nurture Green  
(SW6451)
-   
 Tilt Up Concrete
-   
 MBCI Light Stone
-   
 MBCI Natural Patina
-   
 Copper Wire  
(SW7707)

**am**  
ADVERTISING & MARKETING ASSOCIATES, INC.  
2727 N. CENTRAL AVENUE • PHOENIX, ARIZONA 85004 • (602) 760-4983


**815071**  
815071 MSTR ART NH03  
02/14/2019  
FINAL APPROVED IMAGING  
ANY CHANGES REQUIRE  
REBID OF PROJECT

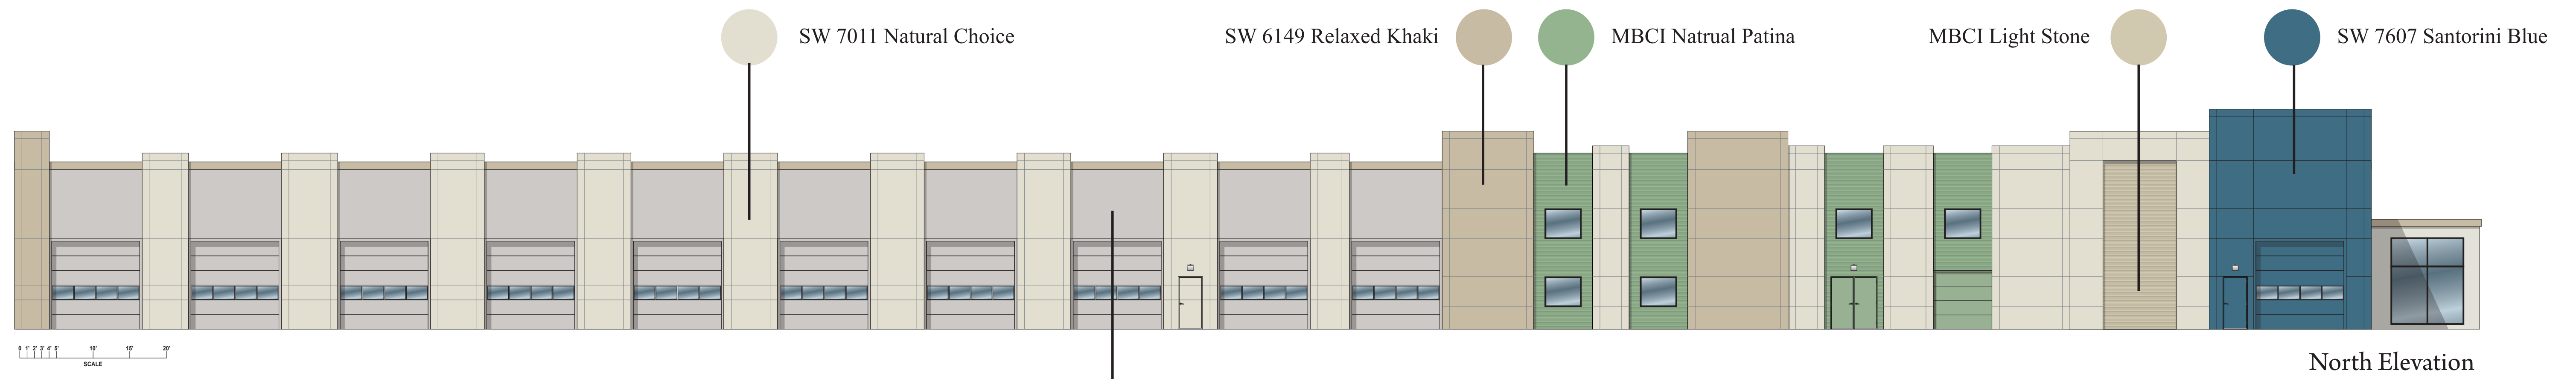


North Elevation

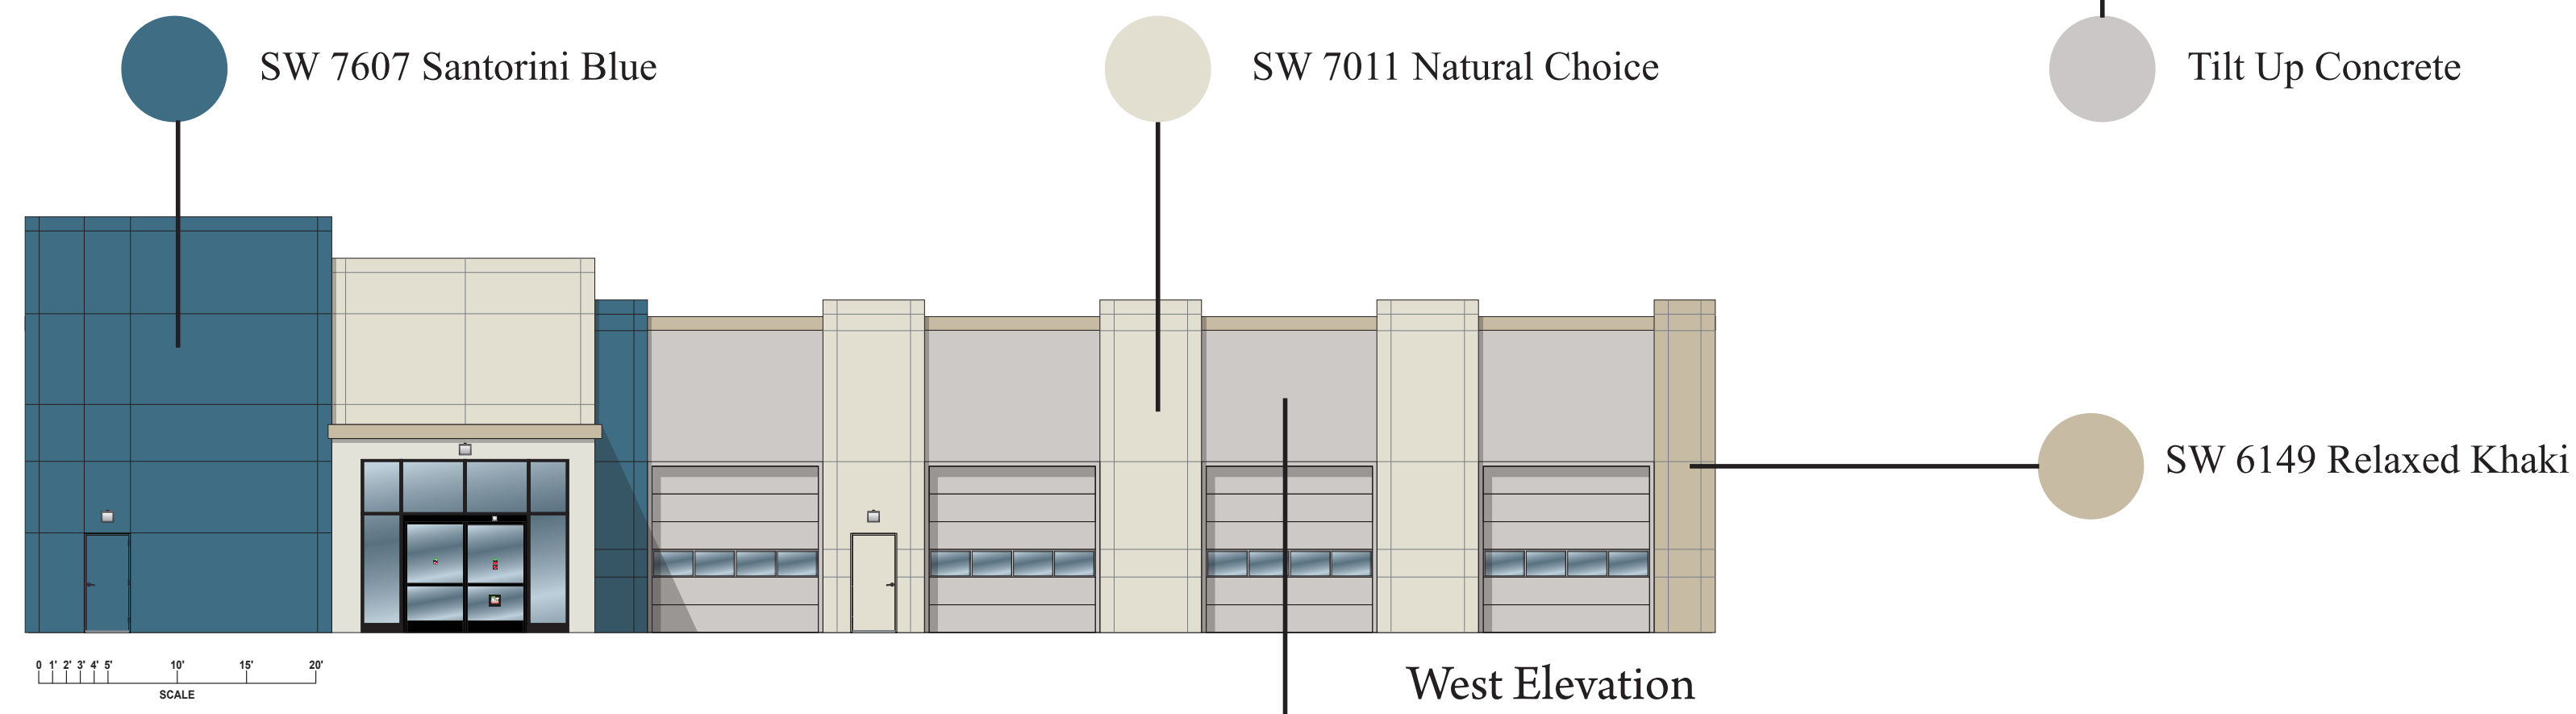

West Elevation

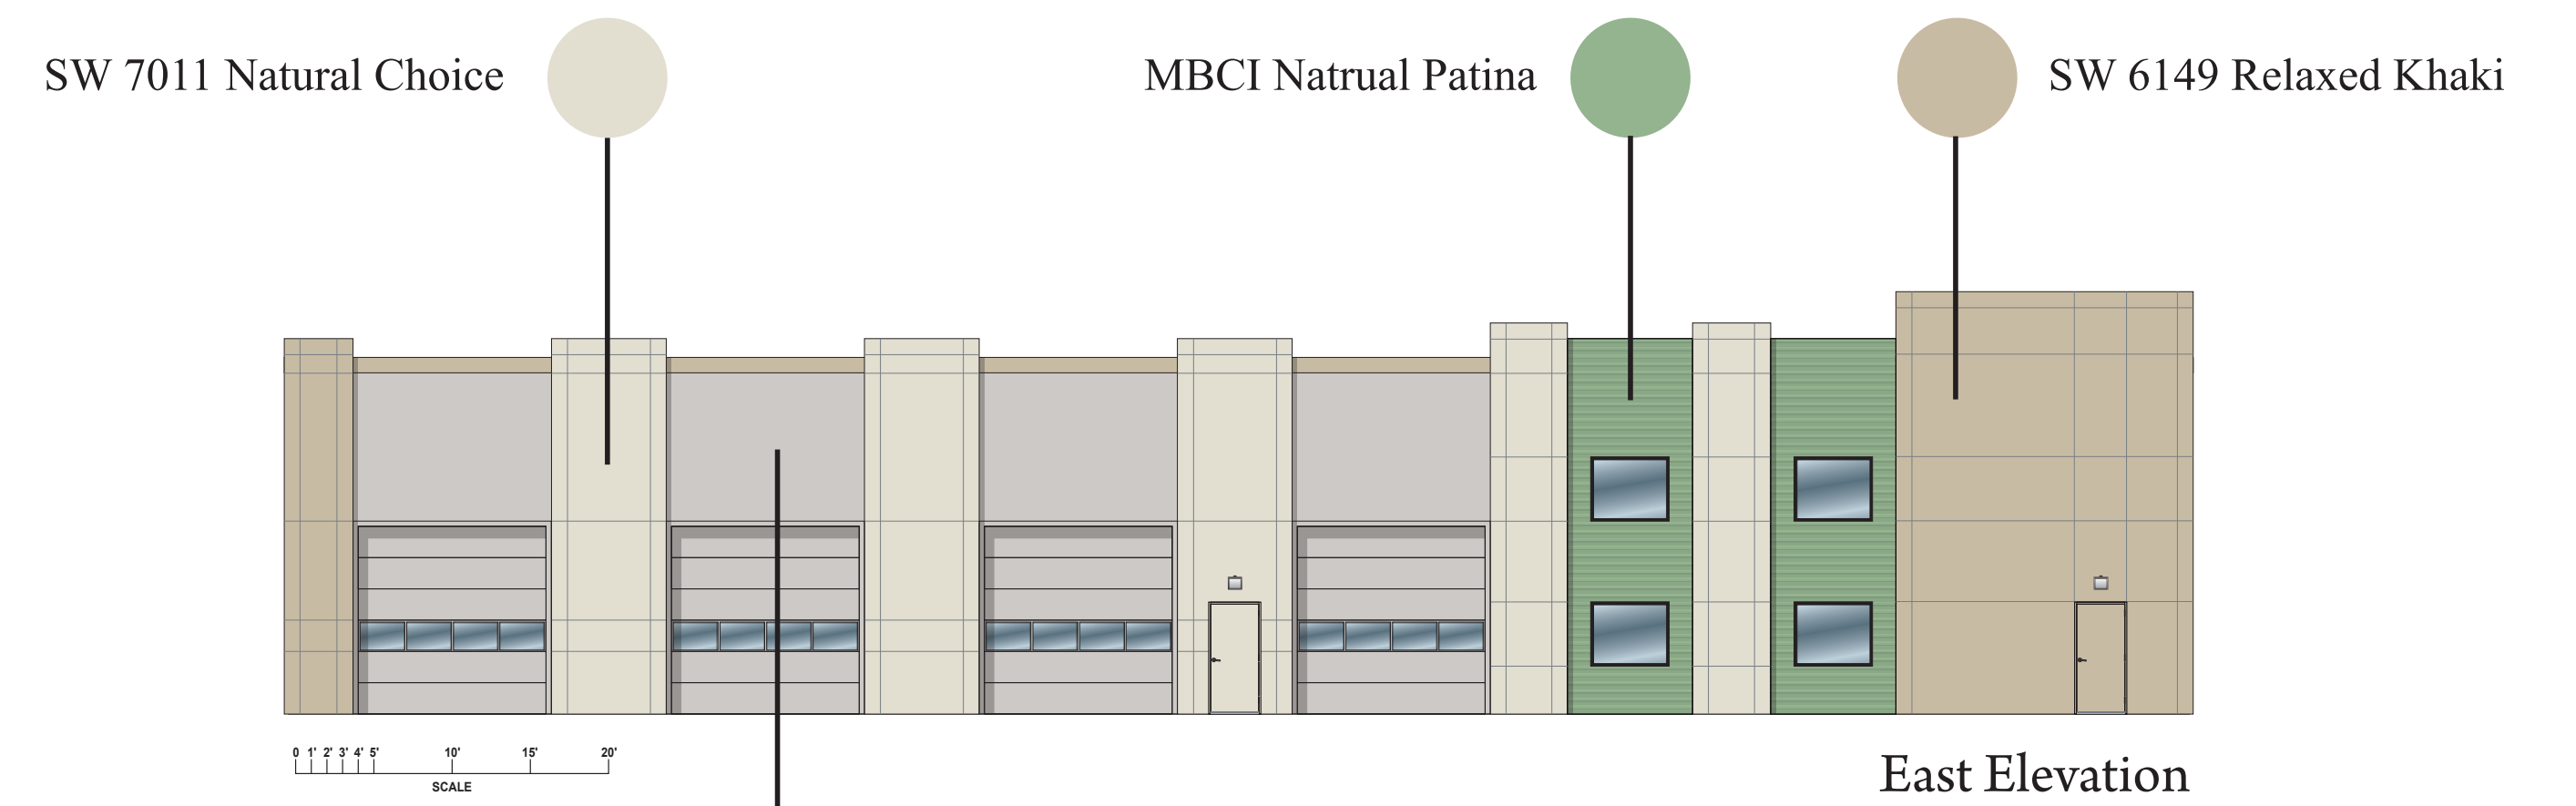

East Elevation

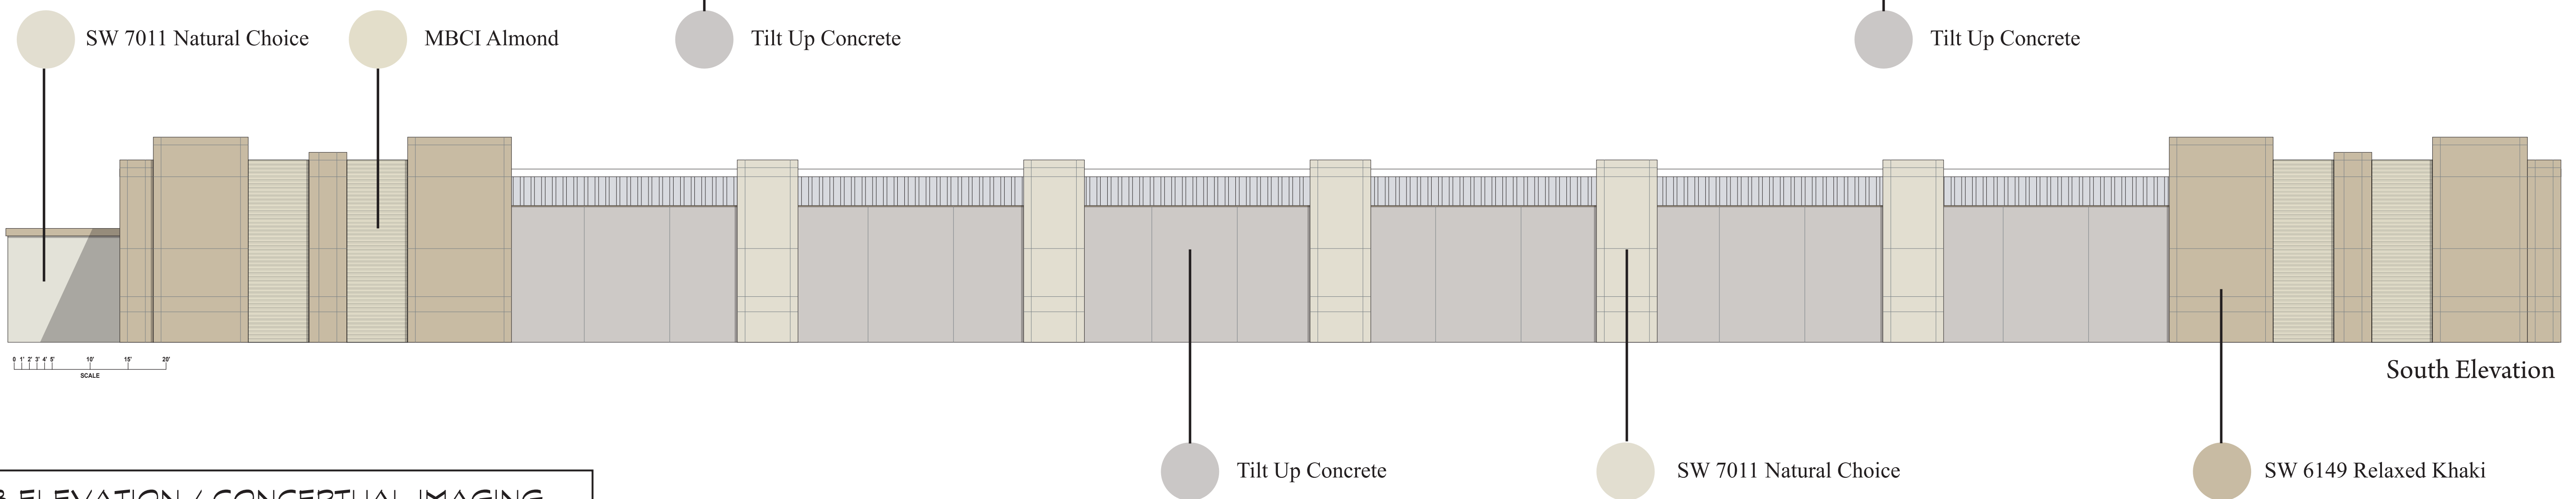


South Elevation






**BLDG B ELEVATION / CONCEPTUAL IMAGING**

**AMERCO**  
REAL ESTATE COMPANY

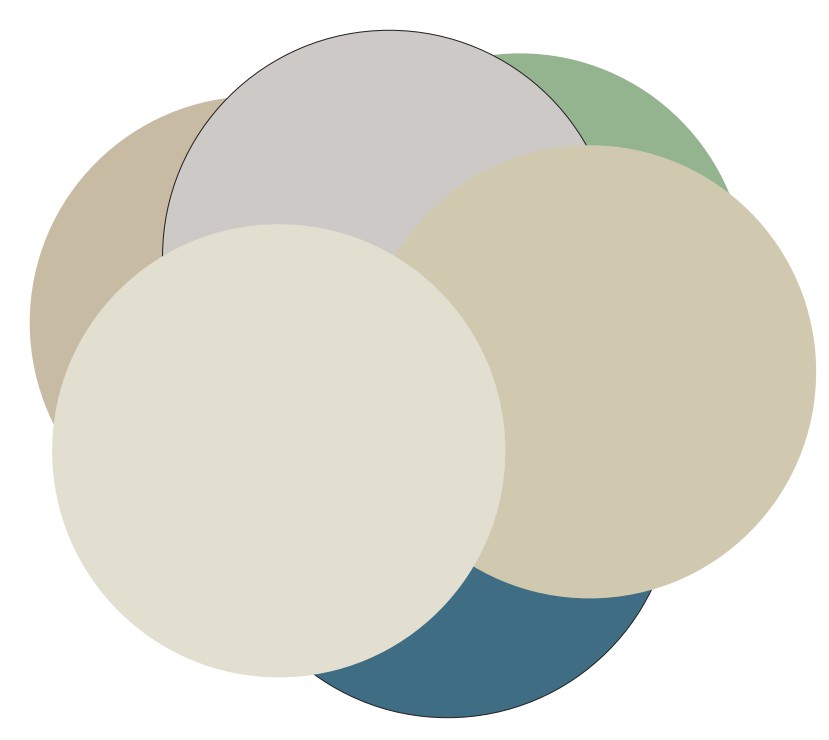AT  
EDEN WAY


4150 POINT EDEN WAY  
HAYWARD, CA 94545




-   
 Natural Choice  
(SW7011)
-   
 Relaxed Khaki  
(SW6149)
-   
 Tilt Up Concrete
-   
 MBCI Light Stone
-   
 MBCI Natural Patina
-   
 Santorini Blue  
(SW7607)

**am**  
ADVERTISING & MARKETING ASSOCIATES, INC.  
2727 N. CENTRAL AVENUE • PHOENIX, ARIZONA 85004 • (602) 760-4983

**815071**  
815071 MSTR ART NH03  
02/14/2019  
FINAL APPROVED IMAGING  
ANY CHANGES REQUIRE  
REBID OF PROJECT

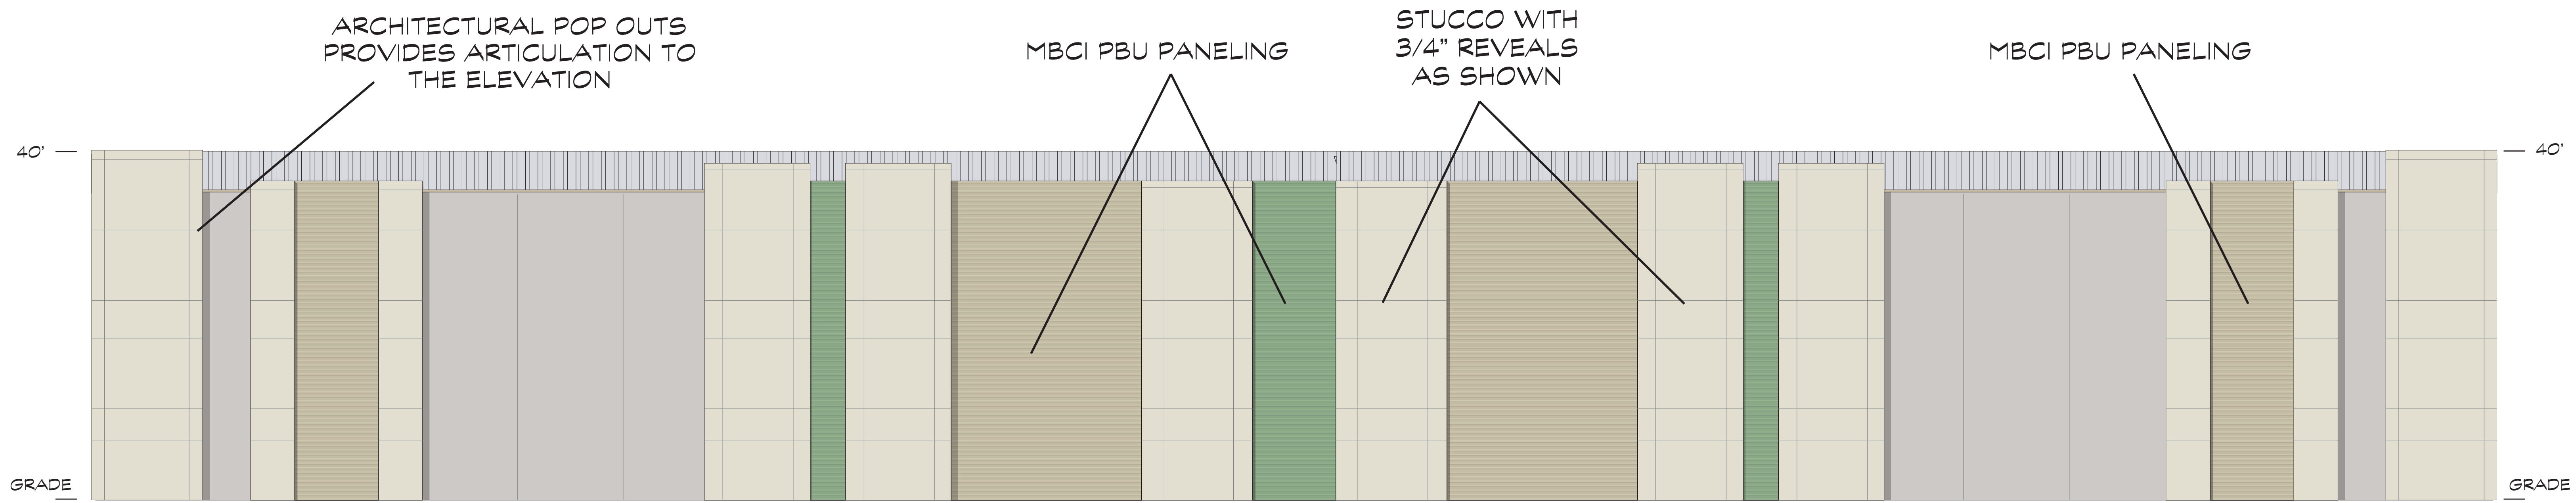


South Elevation

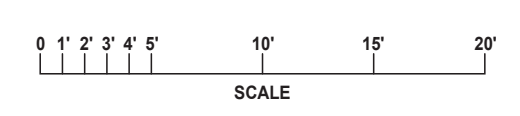

STUCCO WITH 3/4" REVEALS AS SHOWN


TILT WALL CONCRETE

SPADREL GLASS WINDOWS TO PROVIDE OFFICE LOOK

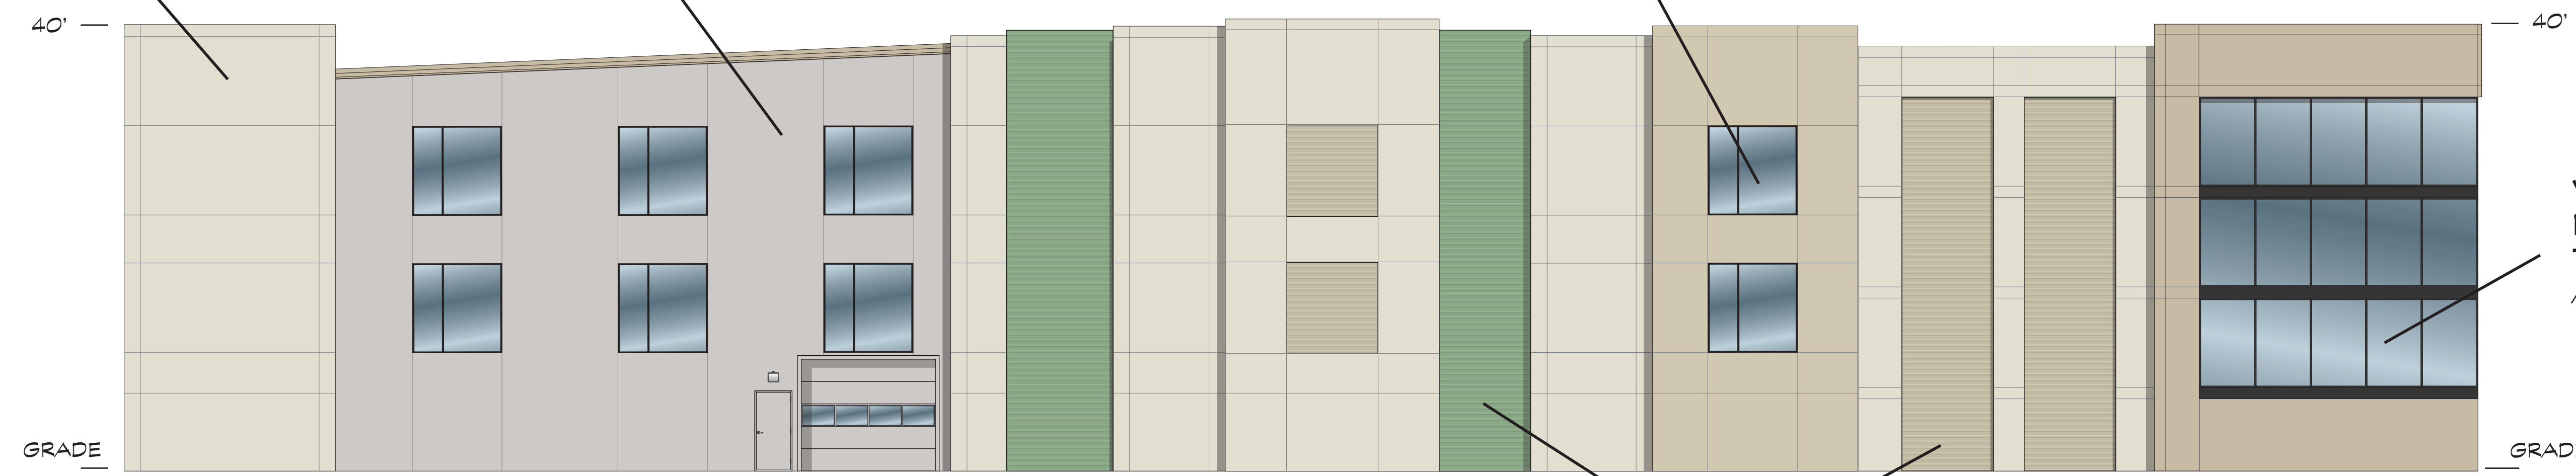

WINDOW FENESTRATION TO PROVIDE OFFICE APPEARANCE

East Elevation

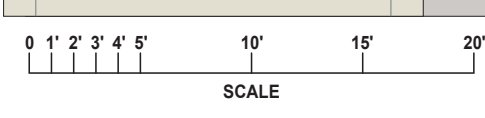


BLDG A ELEVATION / CONCEPTUAL IMAGING



MBCI PBU PANELING

**AMERCO**  
REAL ESTATE COMPANY

AT  
EDEN WAY

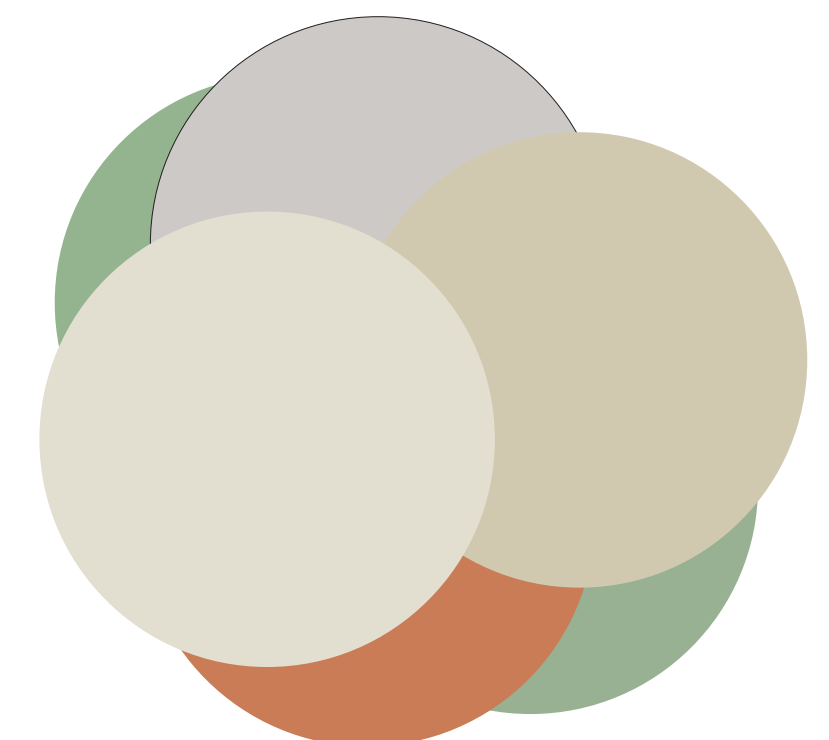
4150 POINT EDEN WAY  
HAYWARD, CA 94545



-   
 Natural Choice  
(SW7011)
-   
 Nurture Green  
(SW6451)
-   
 Tilt Up Concrete
-   
 MBCI Light Stone
-   
 MBCI Natural Patina
-   
 Copper Wire  
(SW7707)



**815071**  
 815071 MSTR ART NH03  
 02/14/2019  
 FINAL APPROVED IMAGING  
 ANY CHANGES REQUIRE  
 REBID OF PROJECT

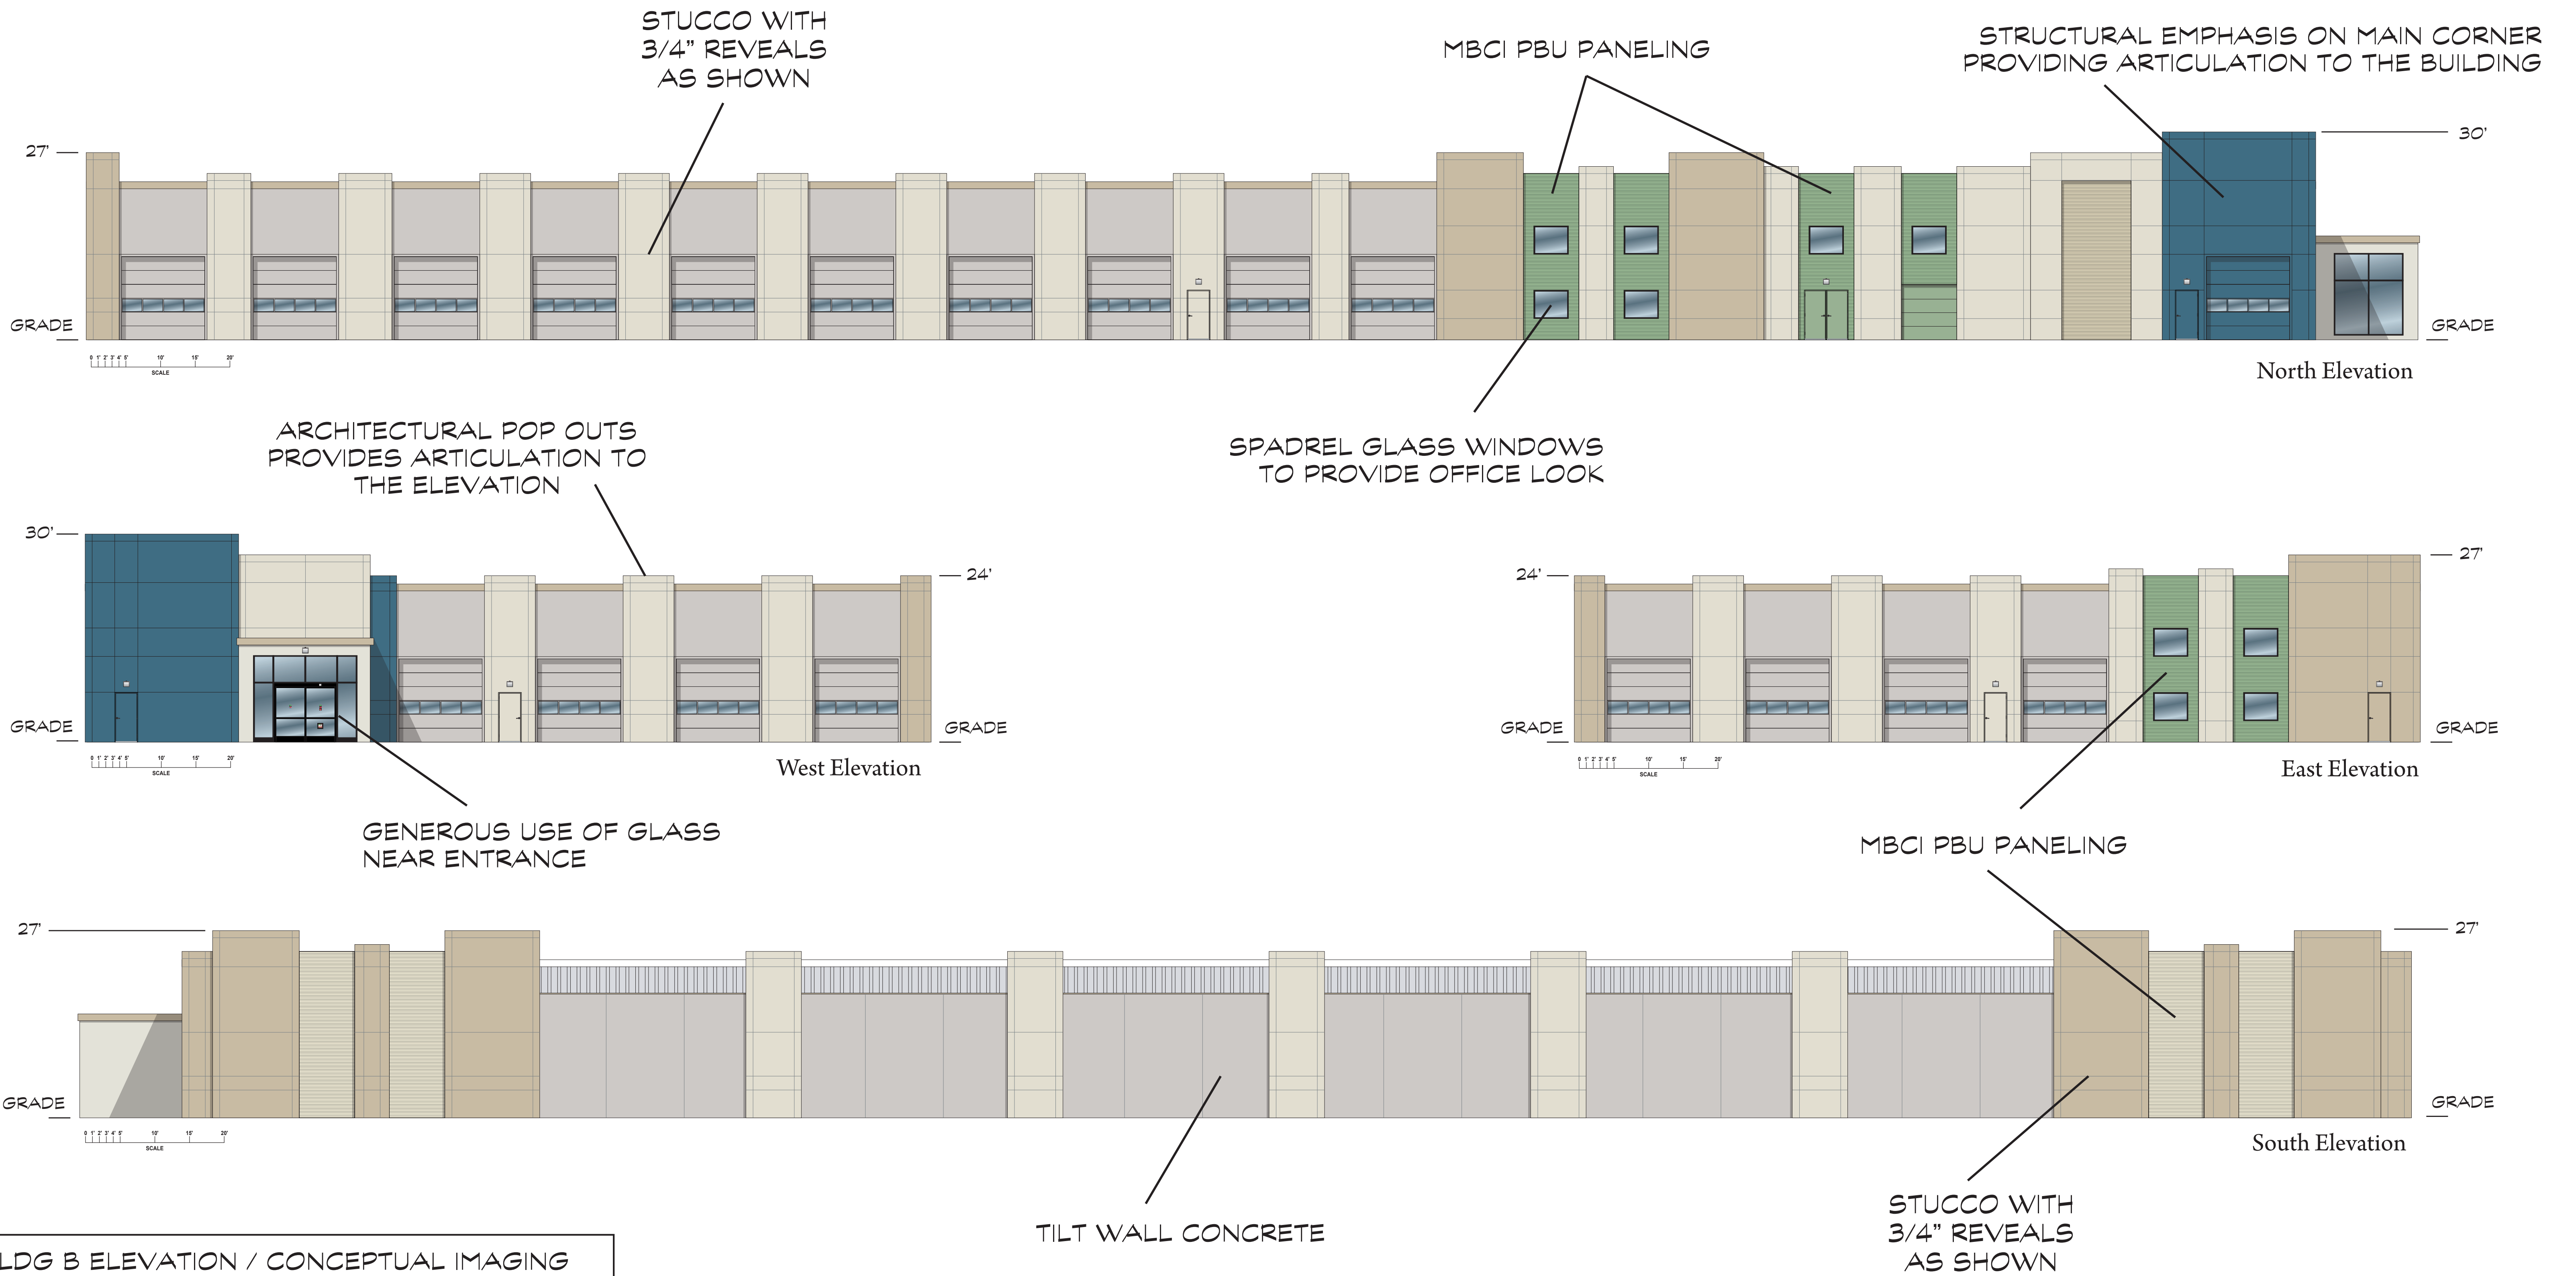








**BLDG B ELEVATION / CONCEPTUAL IMAGING**

**AMERCO**  
REAL ESTATE COMPANY

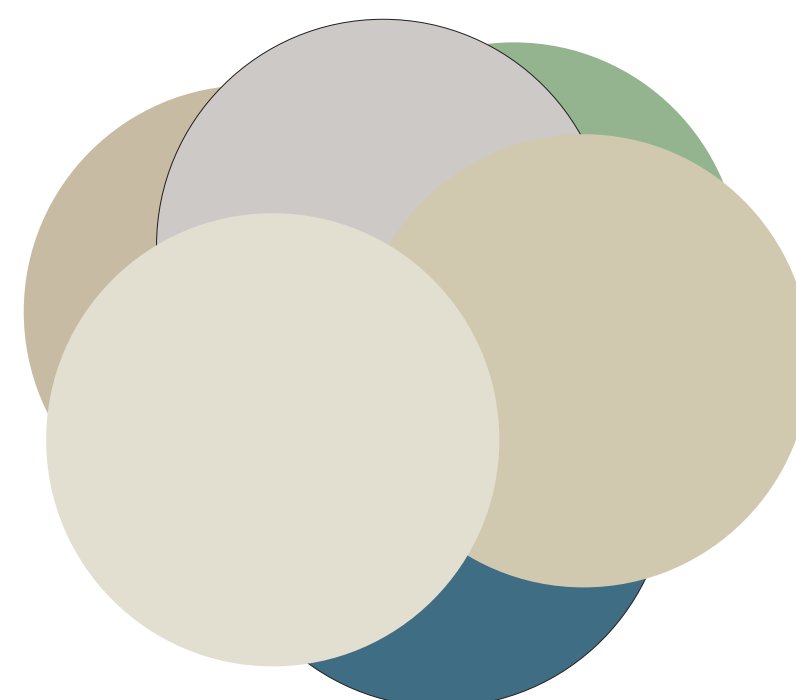AT  
EDEN WAY

4150 POINT EDEN WAY  
HAYWARD, CA 94545

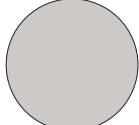

-   
 Natural Choice  
(SW7011)
-   
 Relaxed Khaki  
(SW6149)
-   
 Tilt Up Concrete
-   
 MBCI Light Stone
-   
 MBCI Natural Patina
-   
 Santorini Blue  
(SW7607)

**am**  
ADVERTISING & MARKETING ASSOCIATES, INC.  
2727 N. CENTRAL AVENUE • PHOENIX, ARIZONA 85004 • (602) 760-4983

**815071**  
815071 MSTR ART NH03  
02/14/2019  
FINAL APPROVED IMAGING  
ANY CHANGES REQUIRE  
REBID OF PROJECT