


DATE PLOTTED: 05/11/16 10:05 AM

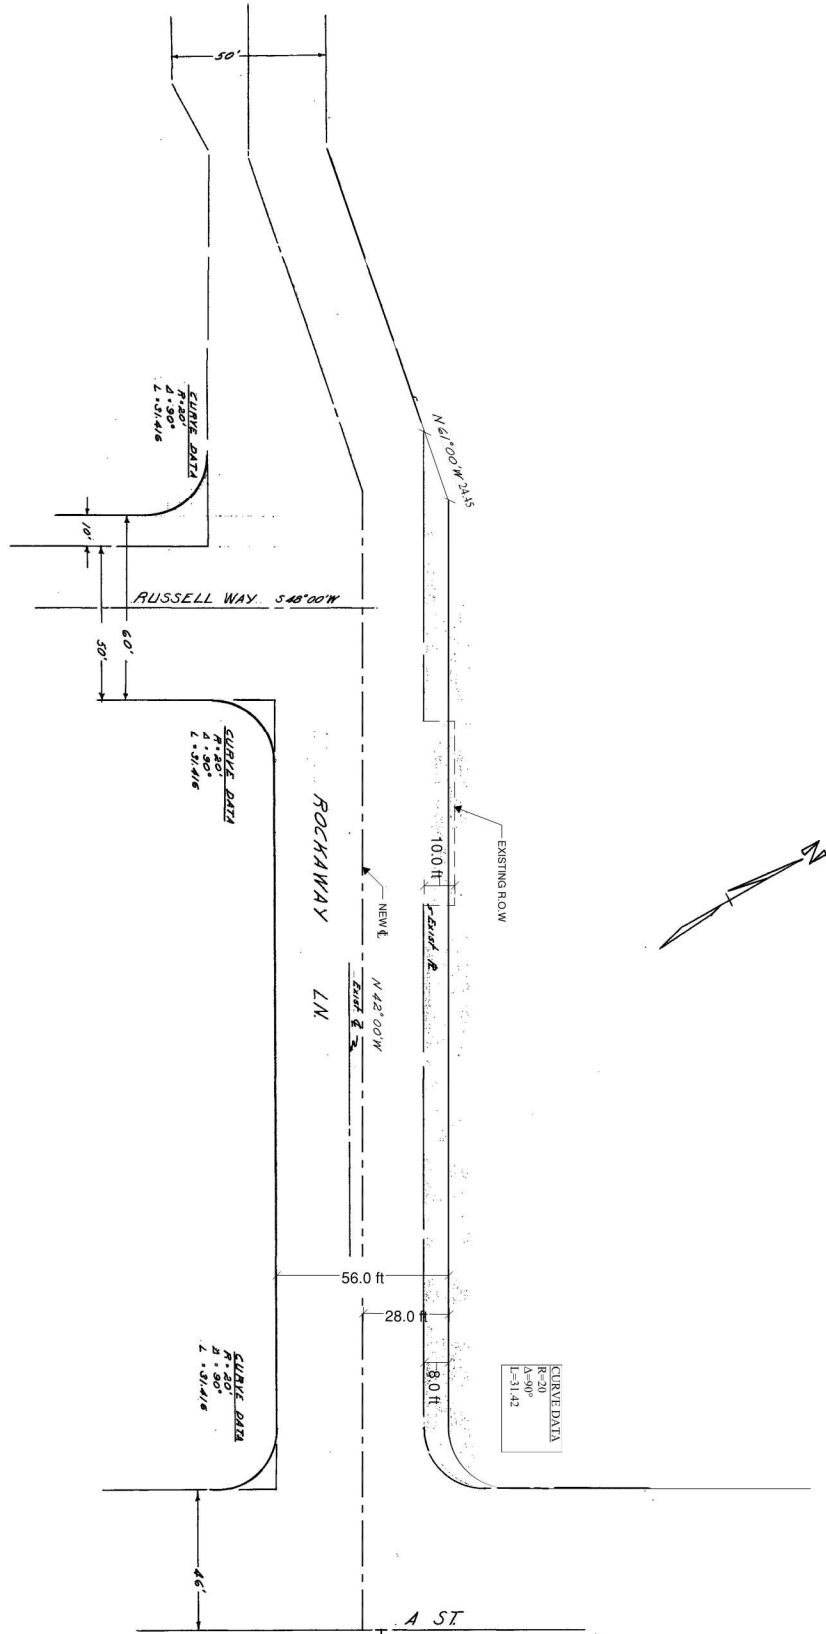

APPROVED BY THE CITY COUNCIL
OF THE CITY OF HAYWARD
ON BY NO.....

CITY OF HAYWARD DEPARTMENT OF PUBLIC WORKS PROFESSIONAL ENGINEER		PRECISE PLAN LINE ROCKAWAY LANE	
DESIGNED BY: <i>JRM</i> DRAWN BY: <i>JRM</i> CHECKED BY: <i>JRM</i> APPROVAL CHECKED: <i>JRM</i>	CHECKED BY: <i>JRM</i> APPROVAL CHECKED: <i>JRM</i>		
PROJ. NO: 1173 DATE: MAY 11, 2016	SCALE: 1"=20' FILE NO: H-116	TOTAL SHEETS: 1	SHEET NO: 1