



EXISTING
SECTION A-A

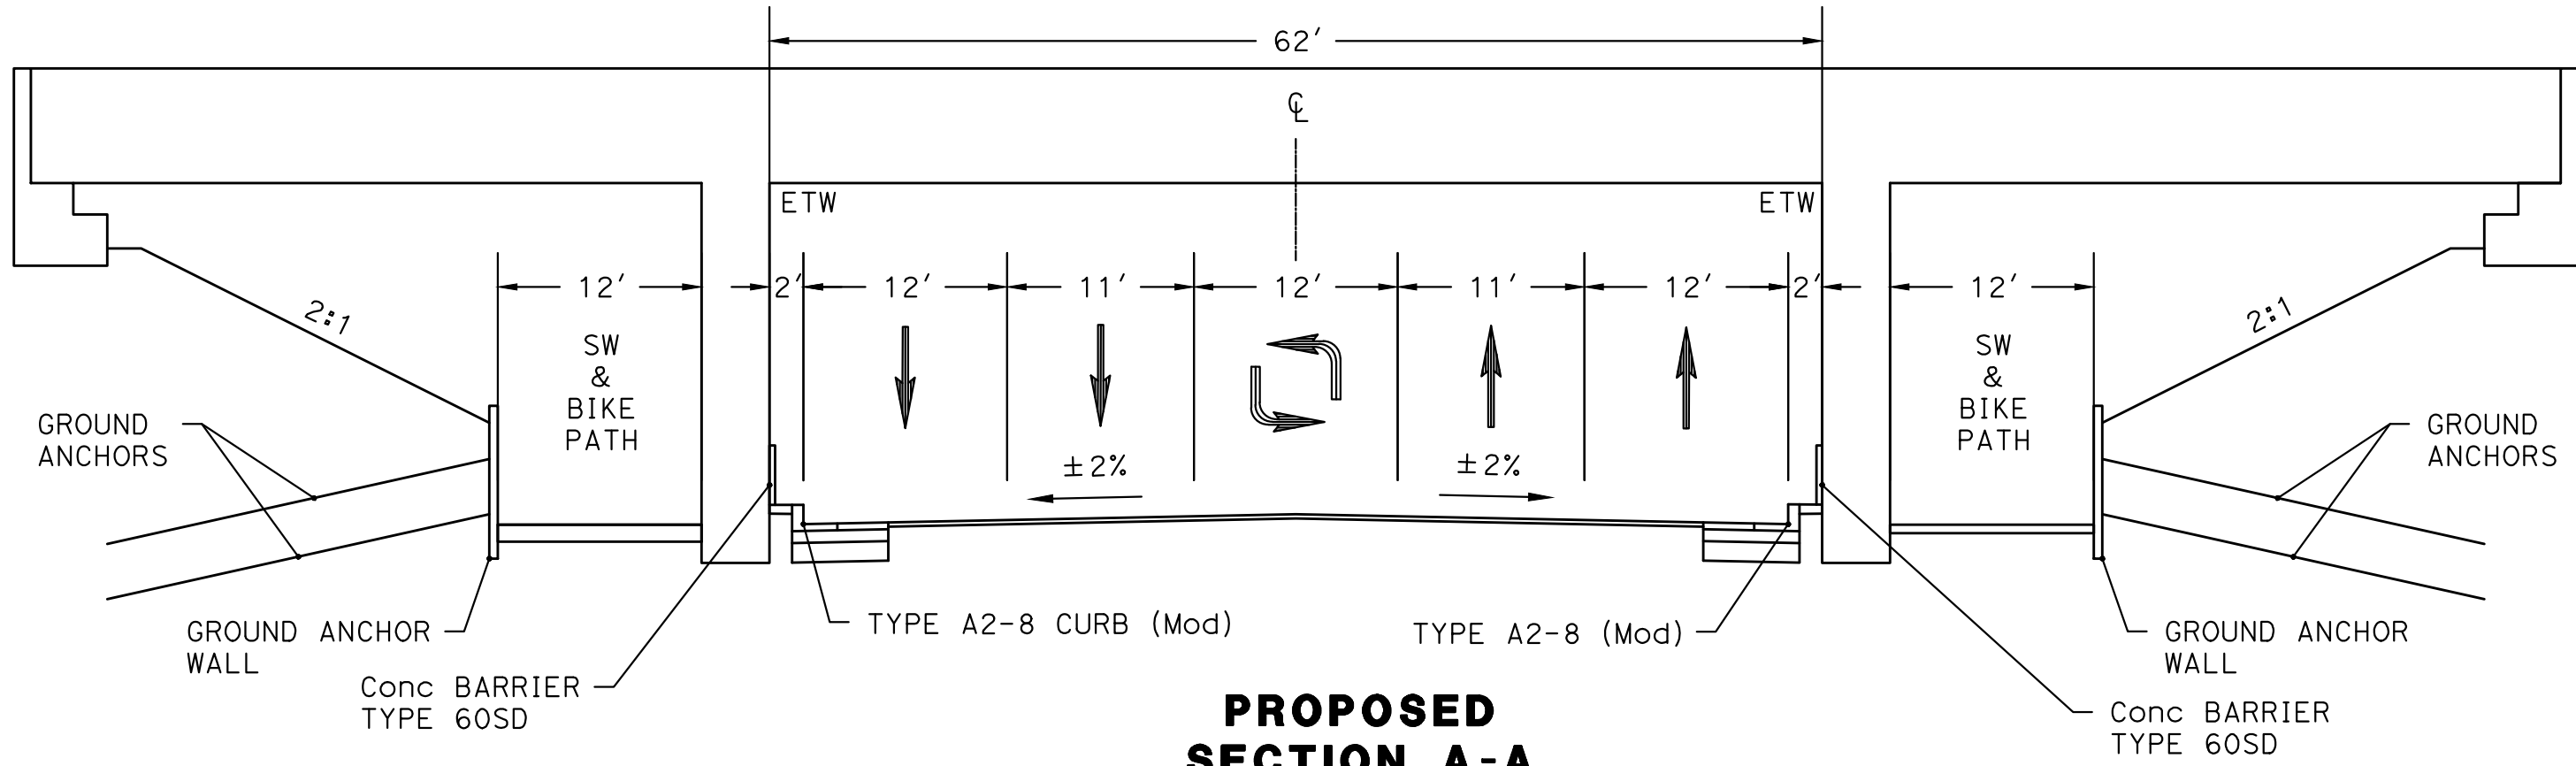

PROPOSED
SECTION A-A

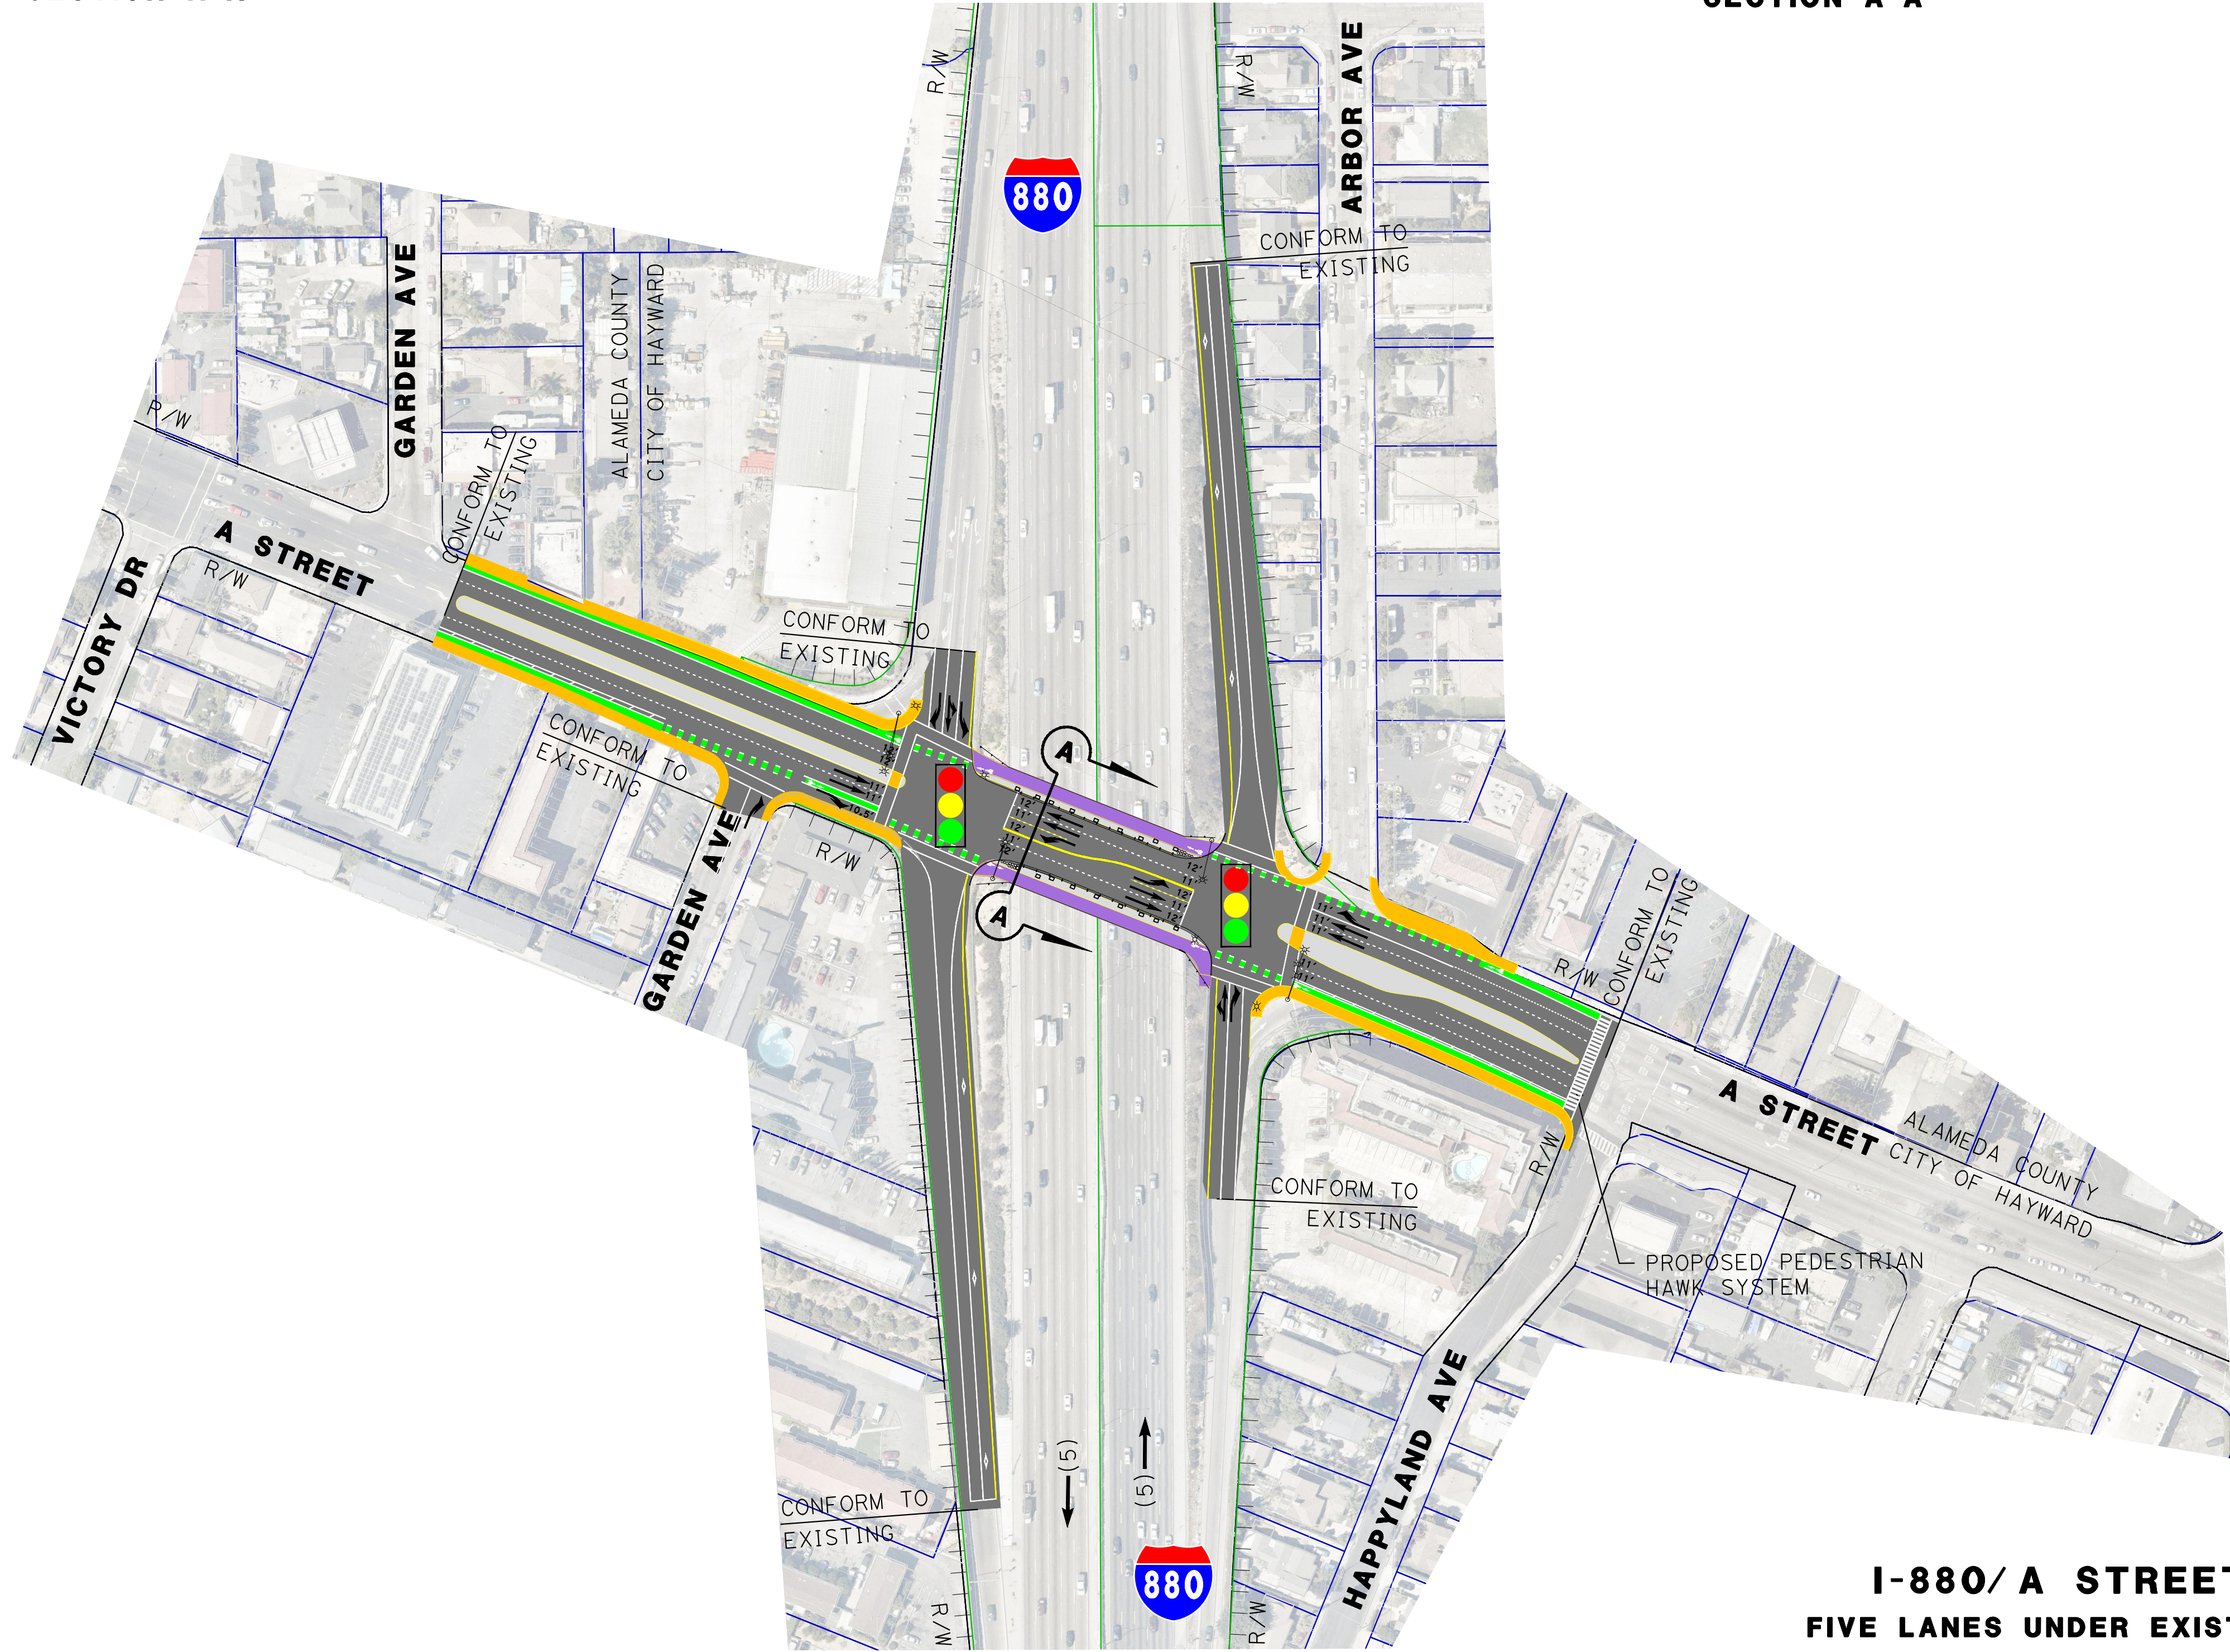

LEGEND

- SIDEWALK
- BIKE LANE
- NEW MEDIAN
- PAVEMENT OVERLAY/WIDENING
- ROW IMPACTS
- SHARED PED/BIKE FACILITY
- RAMPS TO BE DEMOLISHED
- EXISTING ACCESS CONTROL
- PROPOSED ACCESS CONTROL

HAWK: HIGH INTENSITY ACTIVATED CROSSWALK

I-880/ A STREET INTERCHANGE
FIVE LANES UNDER EXISTING BRIDGE STRUCTURE
SCALE 1" = 100'