

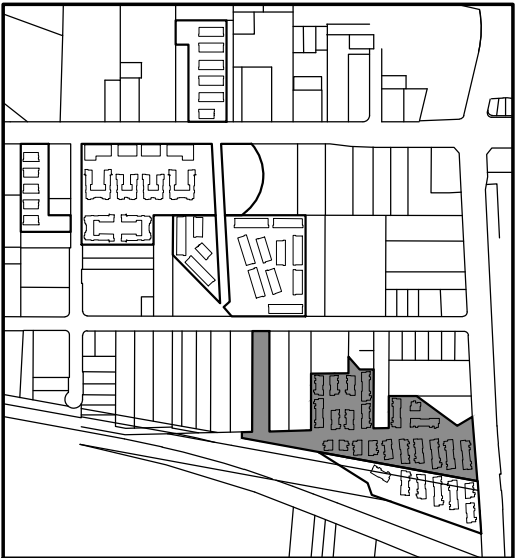
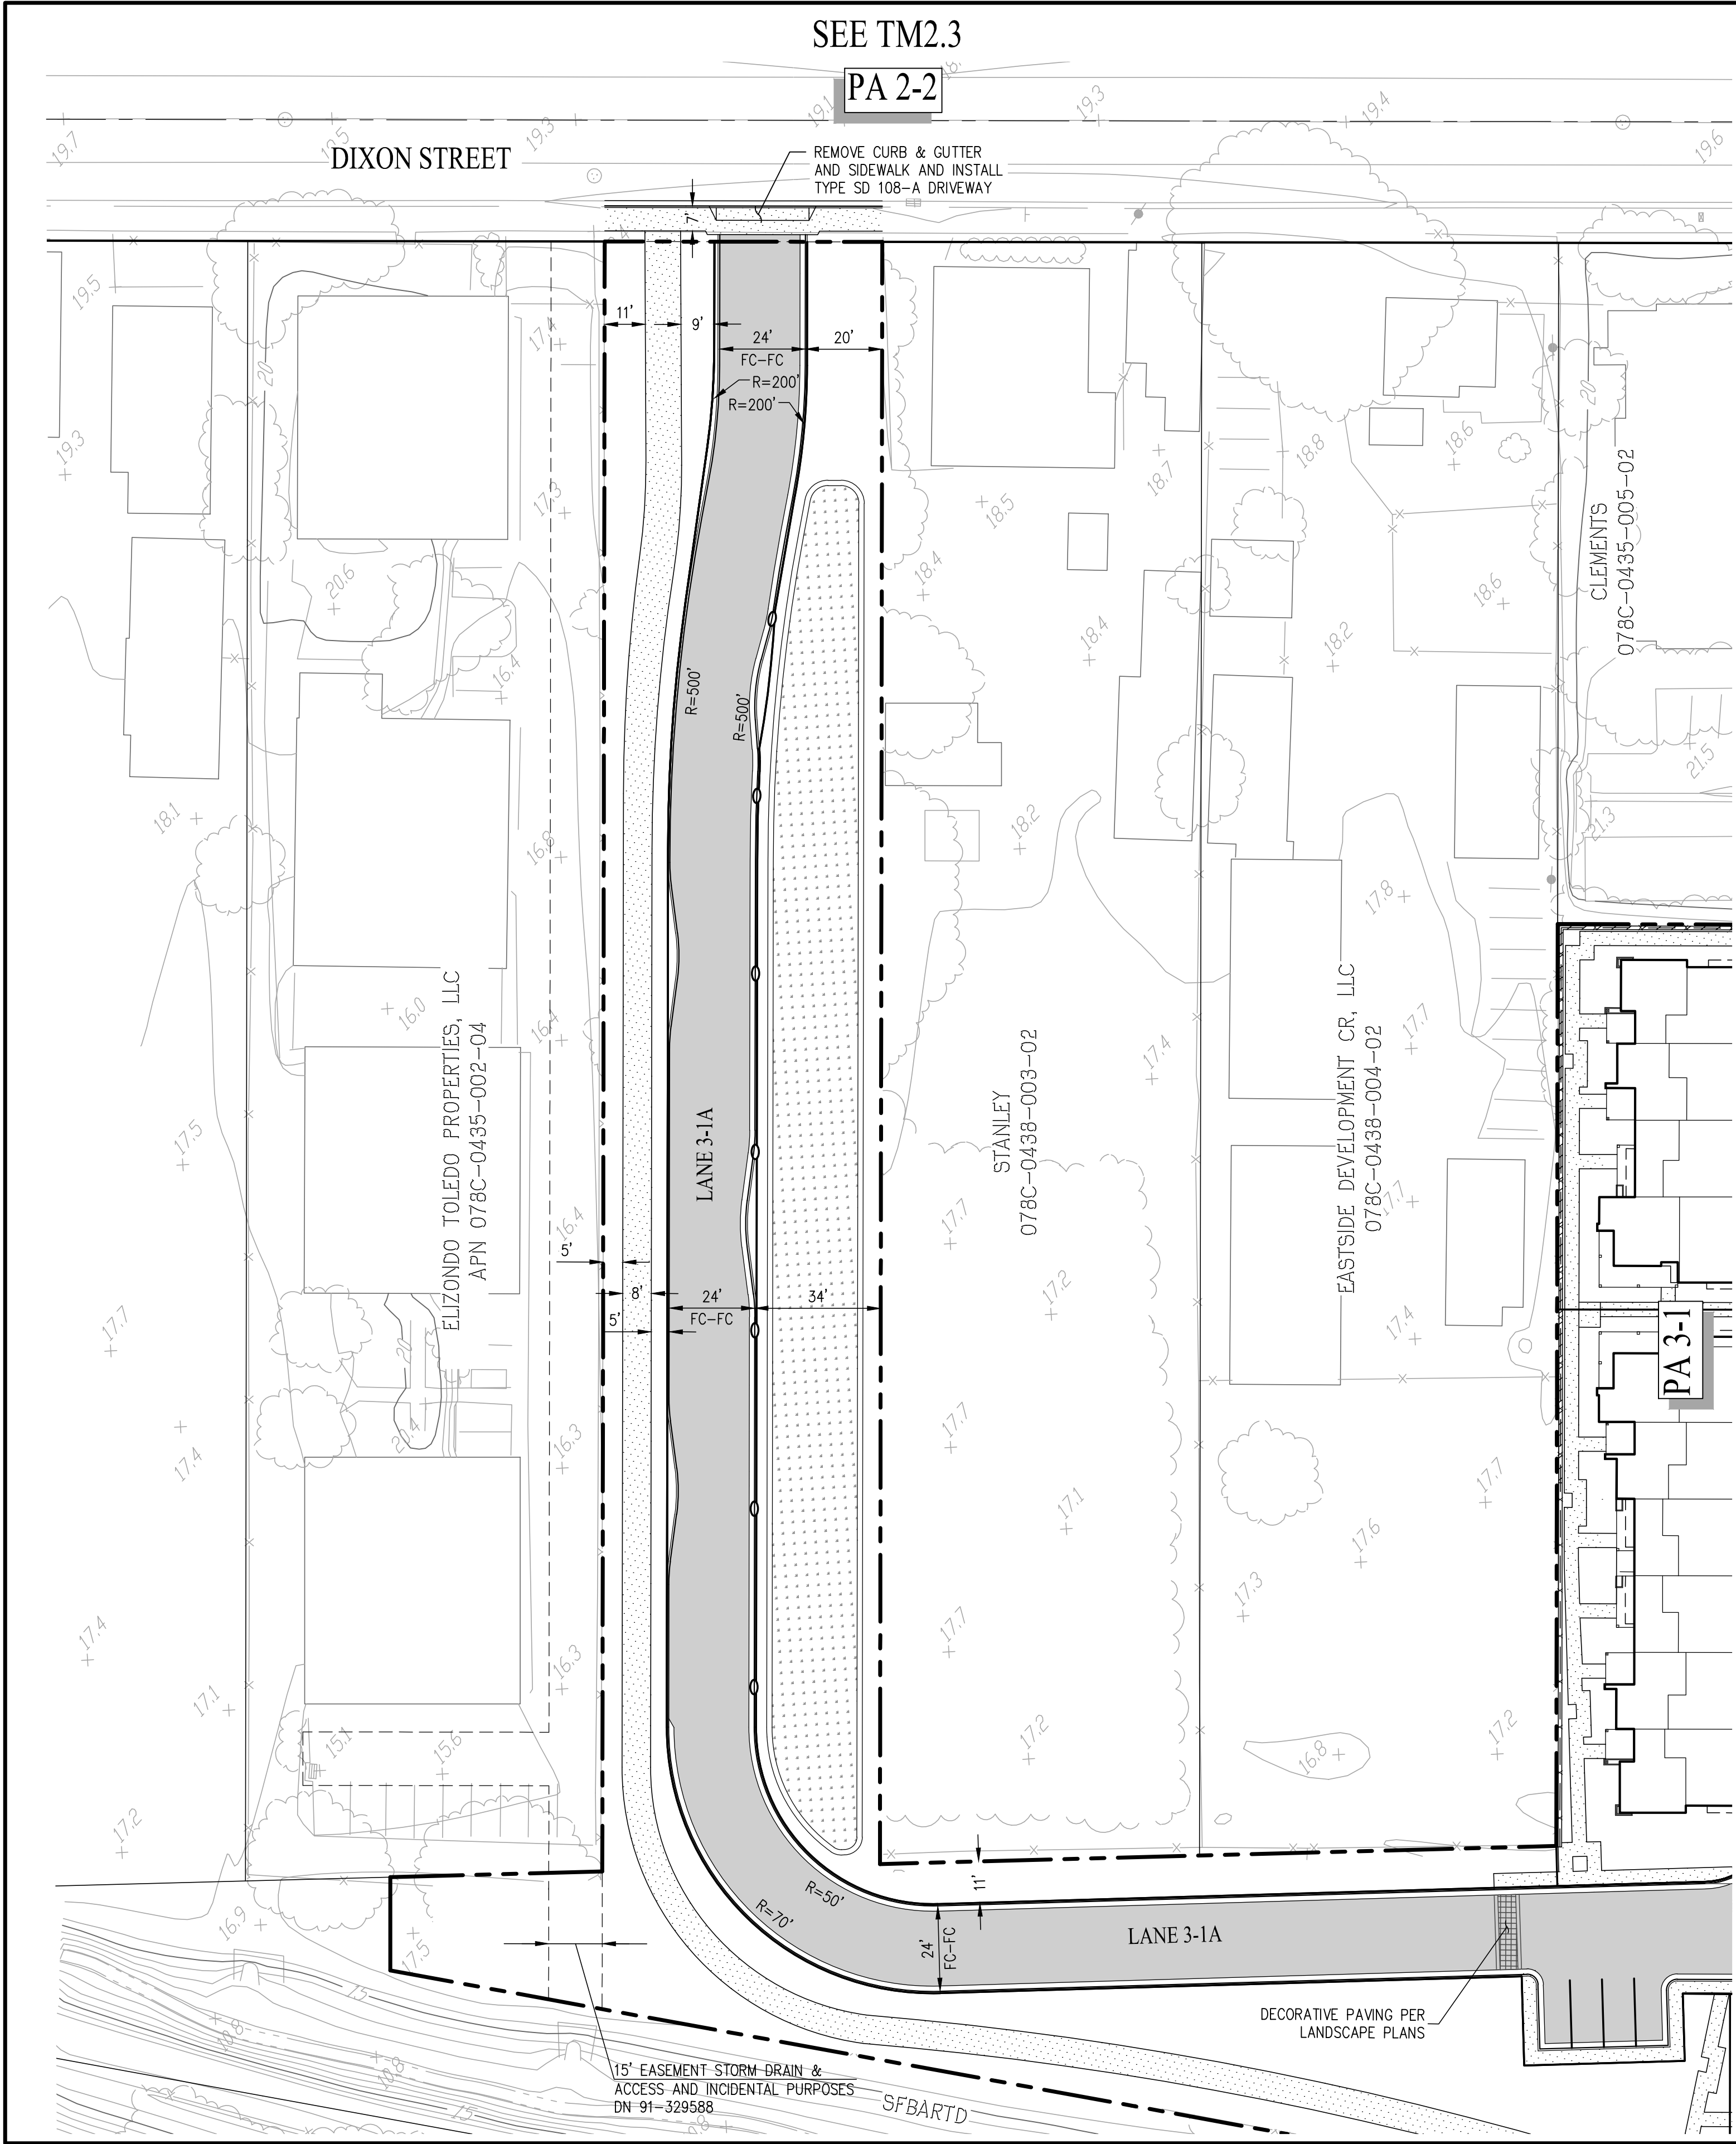


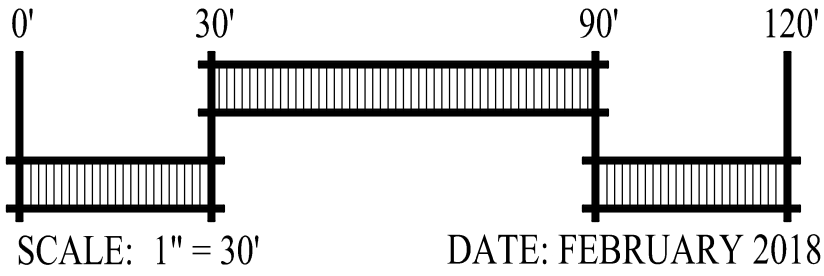

KEY MAP
NOT TO SCALE

FOR MORE INFORMATION SEE SHEETS:
TM0.1 FOR NOTES, ABBREVIATIONS & LEGEND
TM0.2 FOR TYPICAL SETBACKS
TM0.3C FOR PA-3 STREET SECTIONS

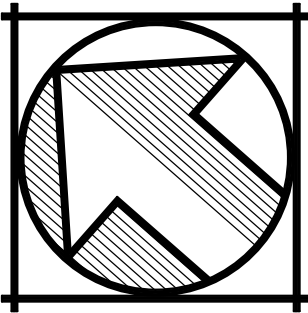

DATE: FEBRUARY 2018


CITY OF HAYWARD ALAMEDA COUNTY CALIFORNIA

cbg Carlson, Barbee & Gibson, Inc.
CIVIL ENGINEERS • SURVEYORS • PLANNERS

2633 CAMINO RAMON, SUITE 350
SAN RAMON, CALIFORNIA 94583

(925) 866-0322
www.cbng.com

SHEET NO.
TM5.3A

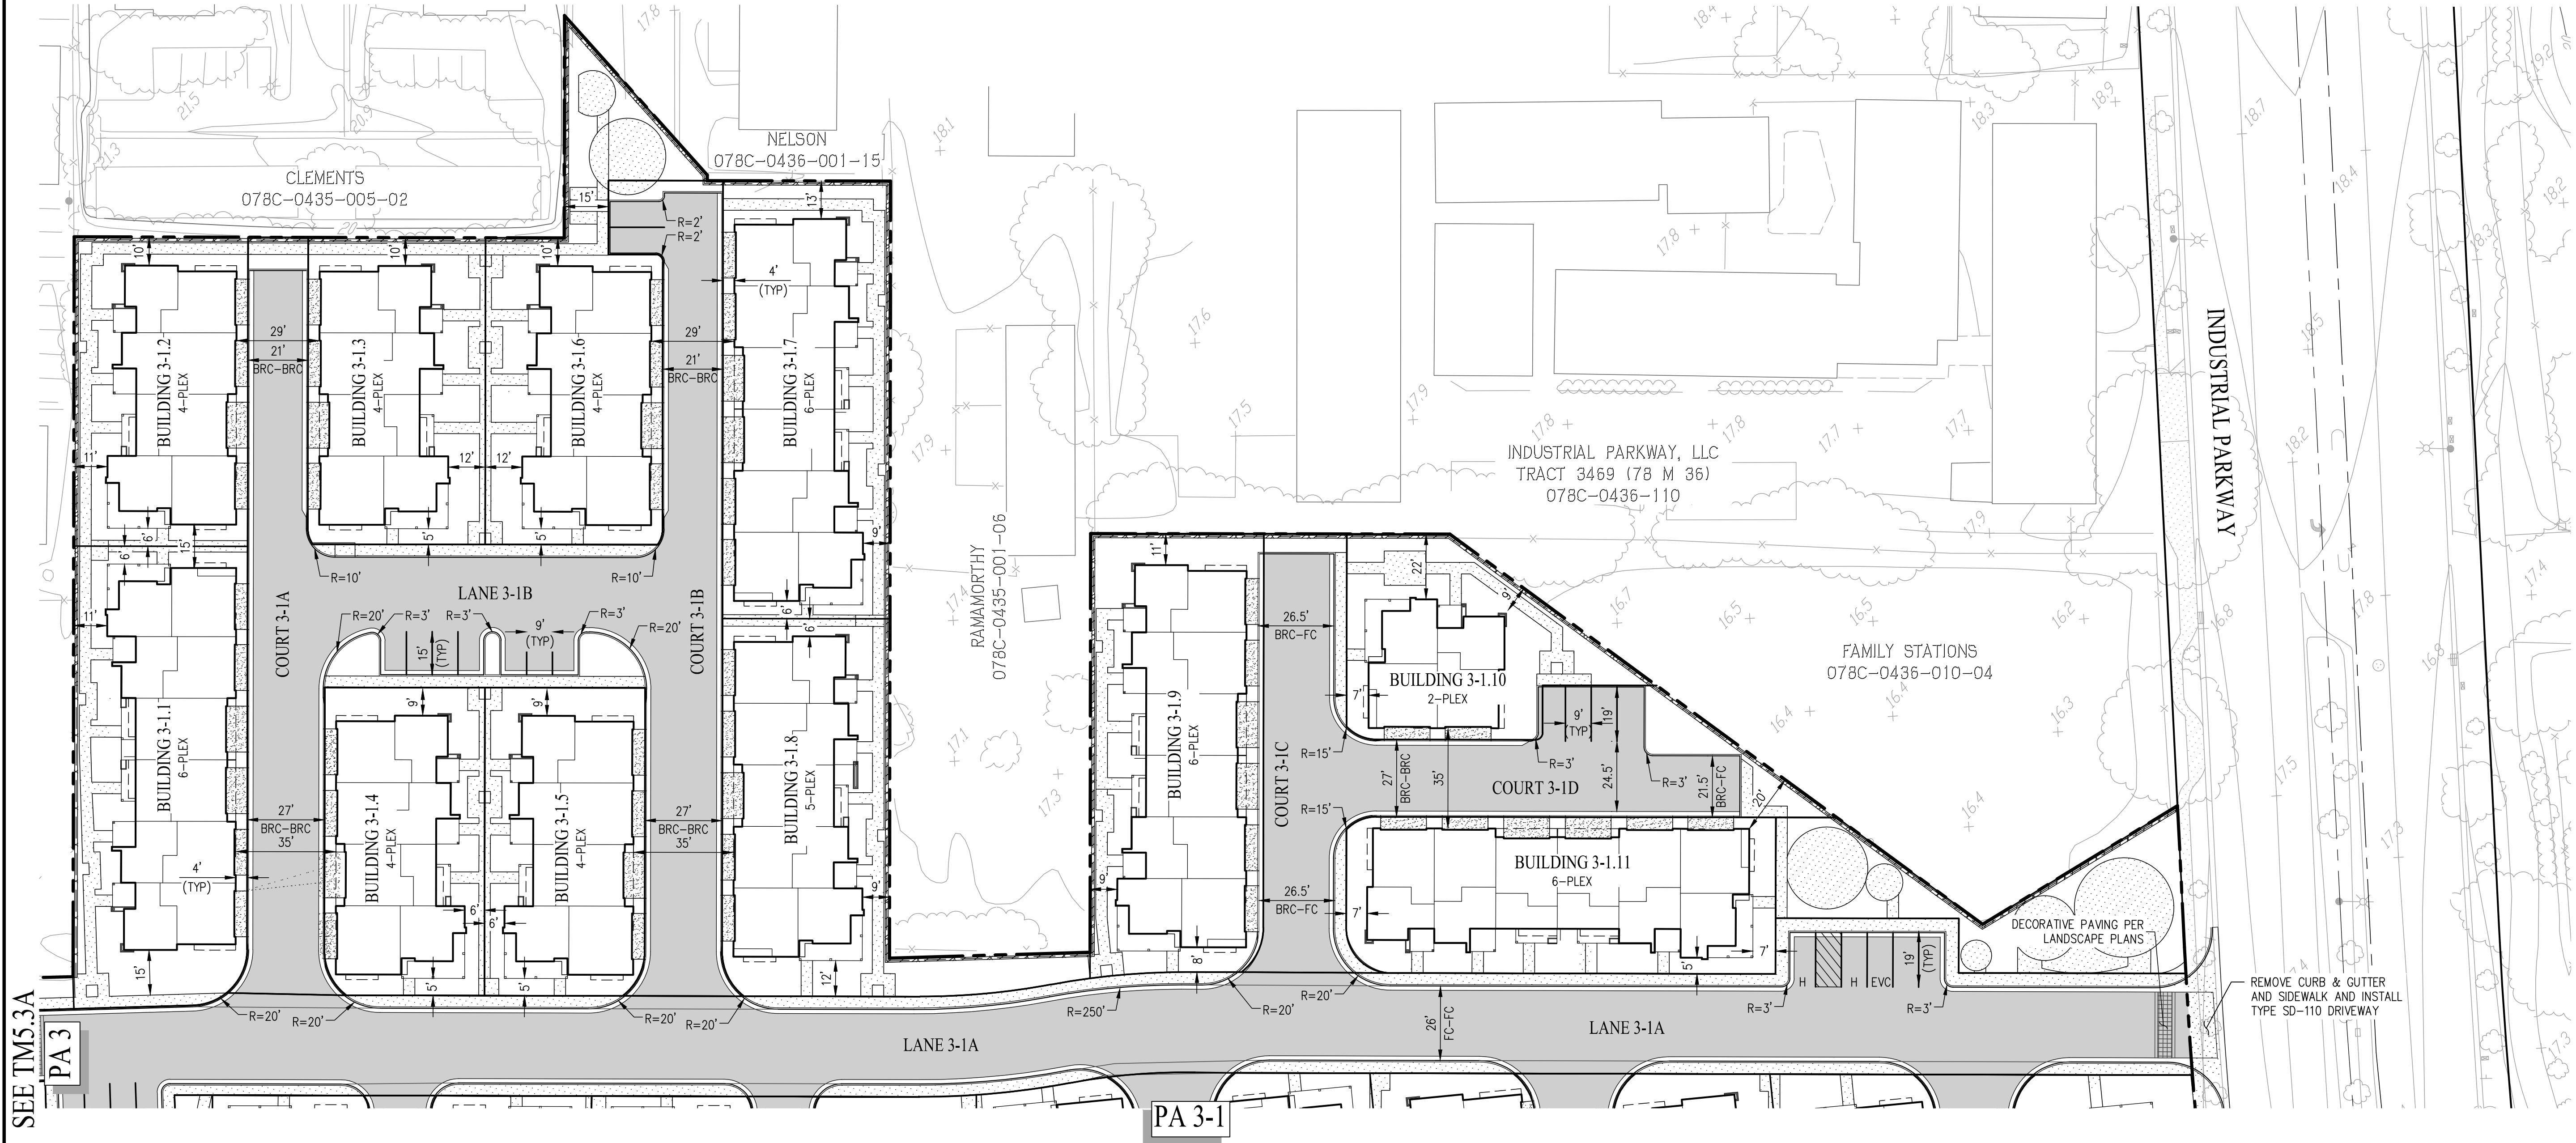


SEE TM5.3A

PA 3



PA 3-1

SEE TM5.3C

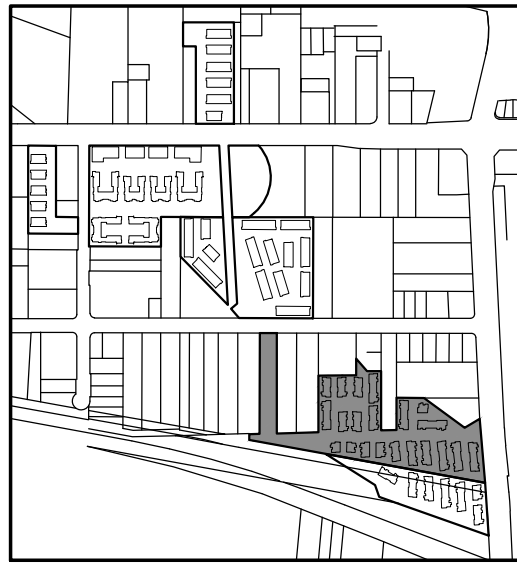


KEY MAP
NOT TO SCALE

FOR MORE INFORMATION SEE SHEETS:
TM0.1 FOR NOTES, ABBREVIATIONS & LEGEND
TM0.2 FOR TYPICAL SETBACKS
TM0.3C FOR PA-3 STREET SECTIONS

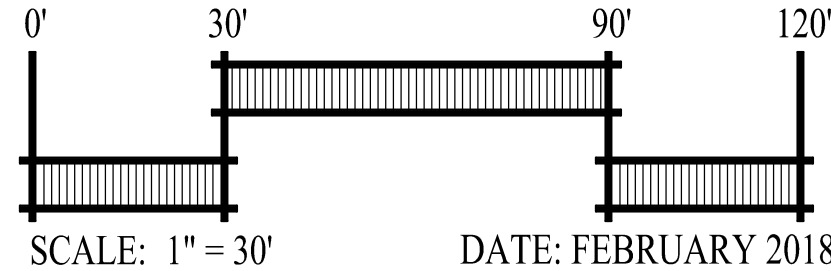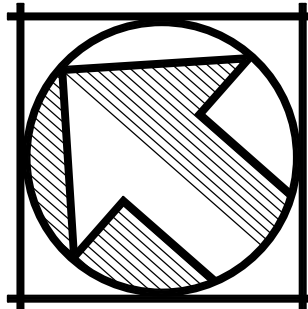

DATE: FEBRUARY 2018

CITY OF HAYWARD ALAMEDA COUNTY CALIFORNIA

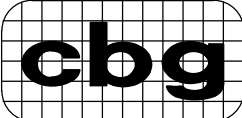


Carlson, Barbee
& Gibson, Inc.
CIVIL ENGINEERS • SURVEYORS • PLANNERS

2633 CAMINO RAMON, SUITE 350
SAN RAMON, CALIFORNIA 94583


(925) 866-0322
www.cbandg.com

SHEET NO.
TM5.3B

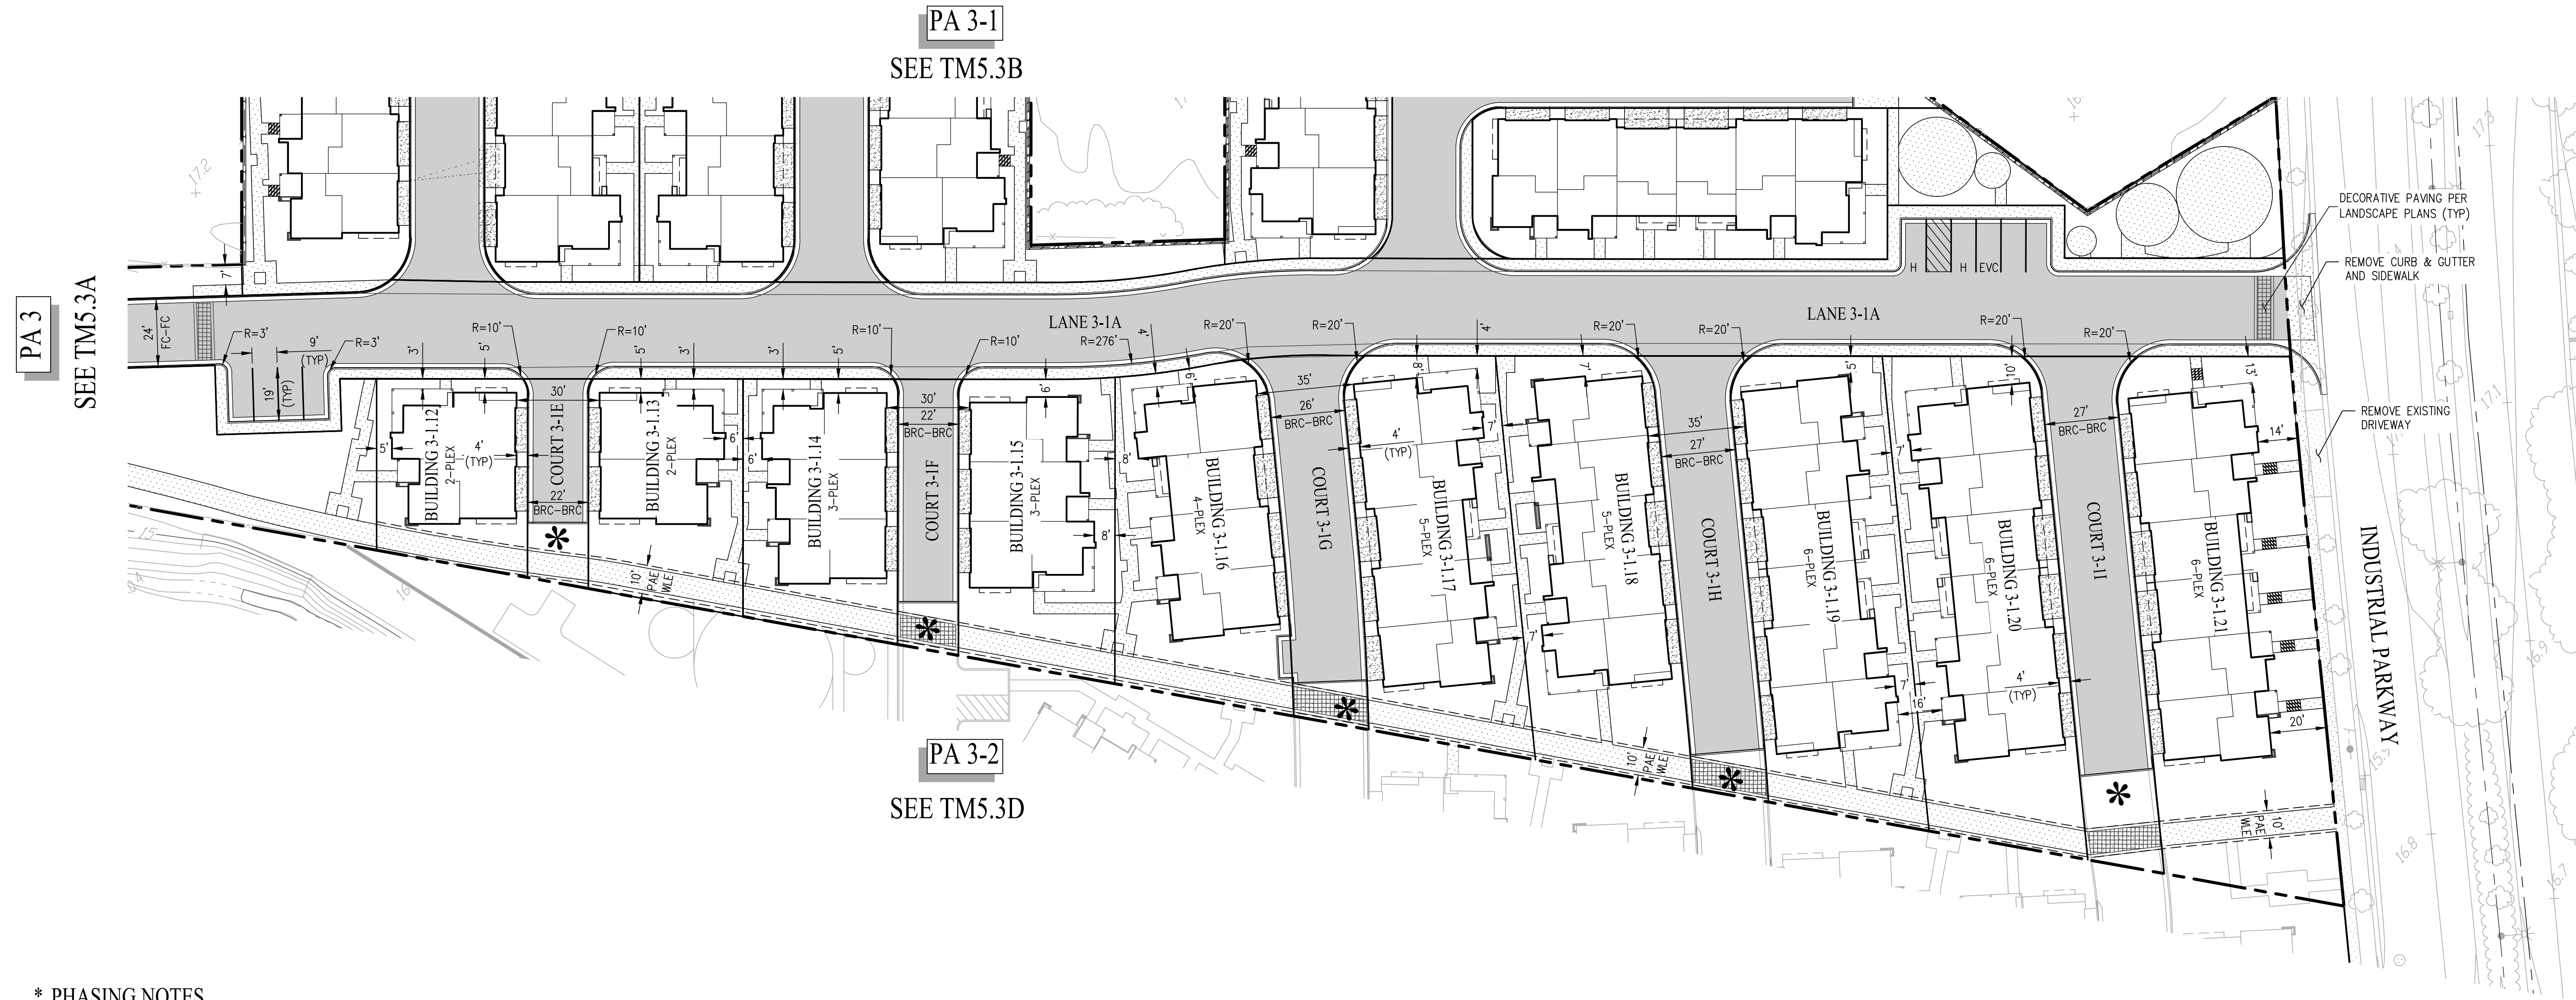



* PHASING NOTES

1. COURTS INCLUDING STREET IMPROVEMENTS AND UTILITIES TO DEAD END IF DEVELOPER IS UNABLE TO ACQUIRE BART AND ACFC PROPERTIES.
2. IMPROVEMENTS TO CONTINUE THROUGH AS SHOWN ON TM5.3D IF SAID PROPERTIES ARE ACQUIRED.

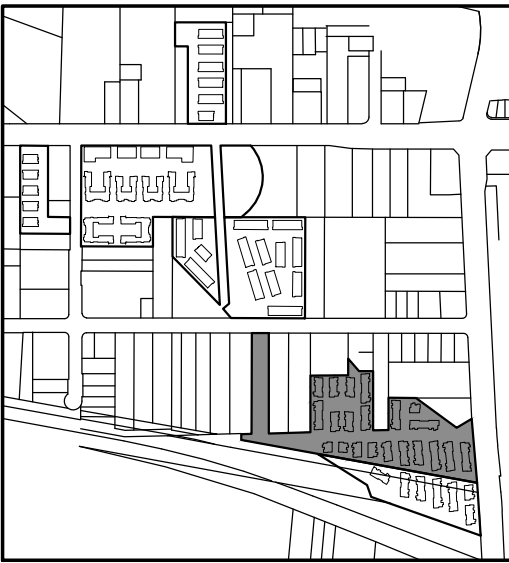


KEY MAP
NOT TO SCALE

FOR MORE INFORMATION SEE SHEETS:
TM0.1 FOR NOTES, ABBREVIATIONS & LEGEND
TM0.2 FOR TYPICAL SETBACKS
TM0.3C FOR PA-3 STREET SECTIONS

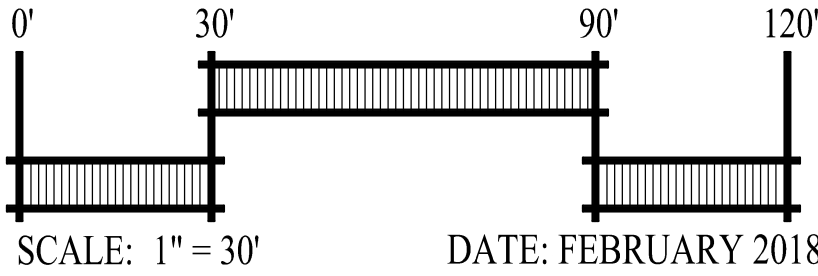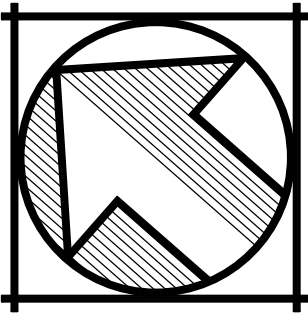

CITY OF HAYWARD ALAMEDA COUNTY CALIFORNIA

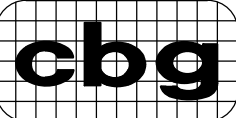

Carlson, Barbee
& Gibson, Inc.
CIVIL ENGINEERS • SURVEYORS • PLANNERS

2633 CAMINO RAMON, SUITE 350
SAN RAMON, CALIFORNIA 94583

(925) 866-0322
www.cbandg.com


SHEET NO.

TM5.3C





SEE TM5.3C

PA 3-1

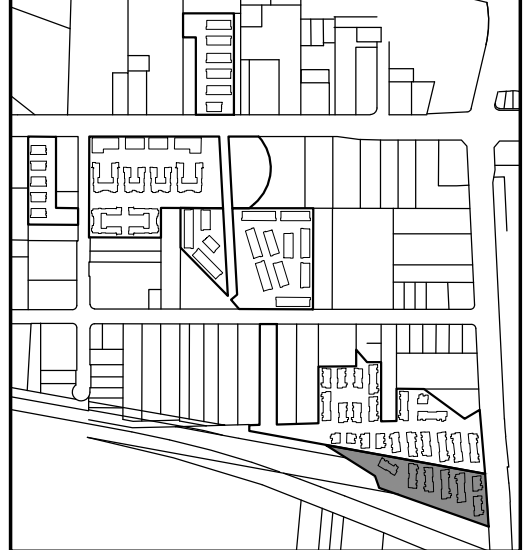


KEY MAP
NOT TO SCALE

FOR MORE INFORMATION SEE SHEETS:
TM0.1 FOR NOTES, ABBREVIATIONS & LEGEND
TM0.2 FOR TYPICAL SETBACKS
TM0.3C FOR PA-3 STREET SECTIONS

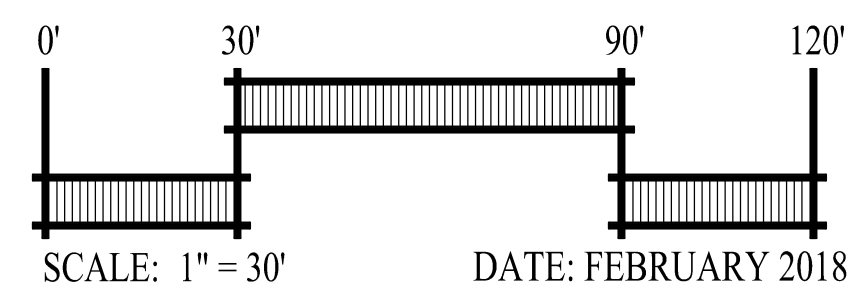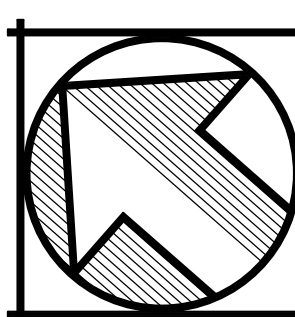

DATE: FEBRUARY 2018

CITY OF HAYWARD ALAMEDA COUNTY CALIFORNIA

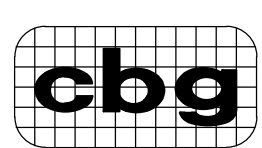

Carlson, Barbee
& Gibson, Inc.
CIVIL ENGINEERS • SURVEYORS • PLANNERS

2633 CAMINO RAMON, SUITE 350
SAN RAMON, CALIFORNIA 94583

(925) 866-0322
www.cbandg.com

SHEET NO.
TM5.3D