


NO	REVISION / SUBMISSION	DATE	DESIGNED BY	DATE
			DRAWN BY	
			CHECKED BY	
			IN CHARGE	

Kimley » **Horn**


1300 CLAY STREET, STE 900
OAKLAND, CA 94612
(510) 625-0712

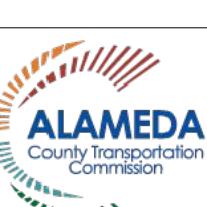



Alameda County
Transportation Commission
RAIL SAFETY ENHANCEMENT PROGRAM
1111 BROADWAY #800, OAKLAND, CA 94607

DOT# 749775D
UPRR MP 23.90 (NILES SUB)
INDUSTRIAL PARKWAY - HAYWARD, CA
CROSSING FEATURES

DRAWING NO.
SHEET NO.

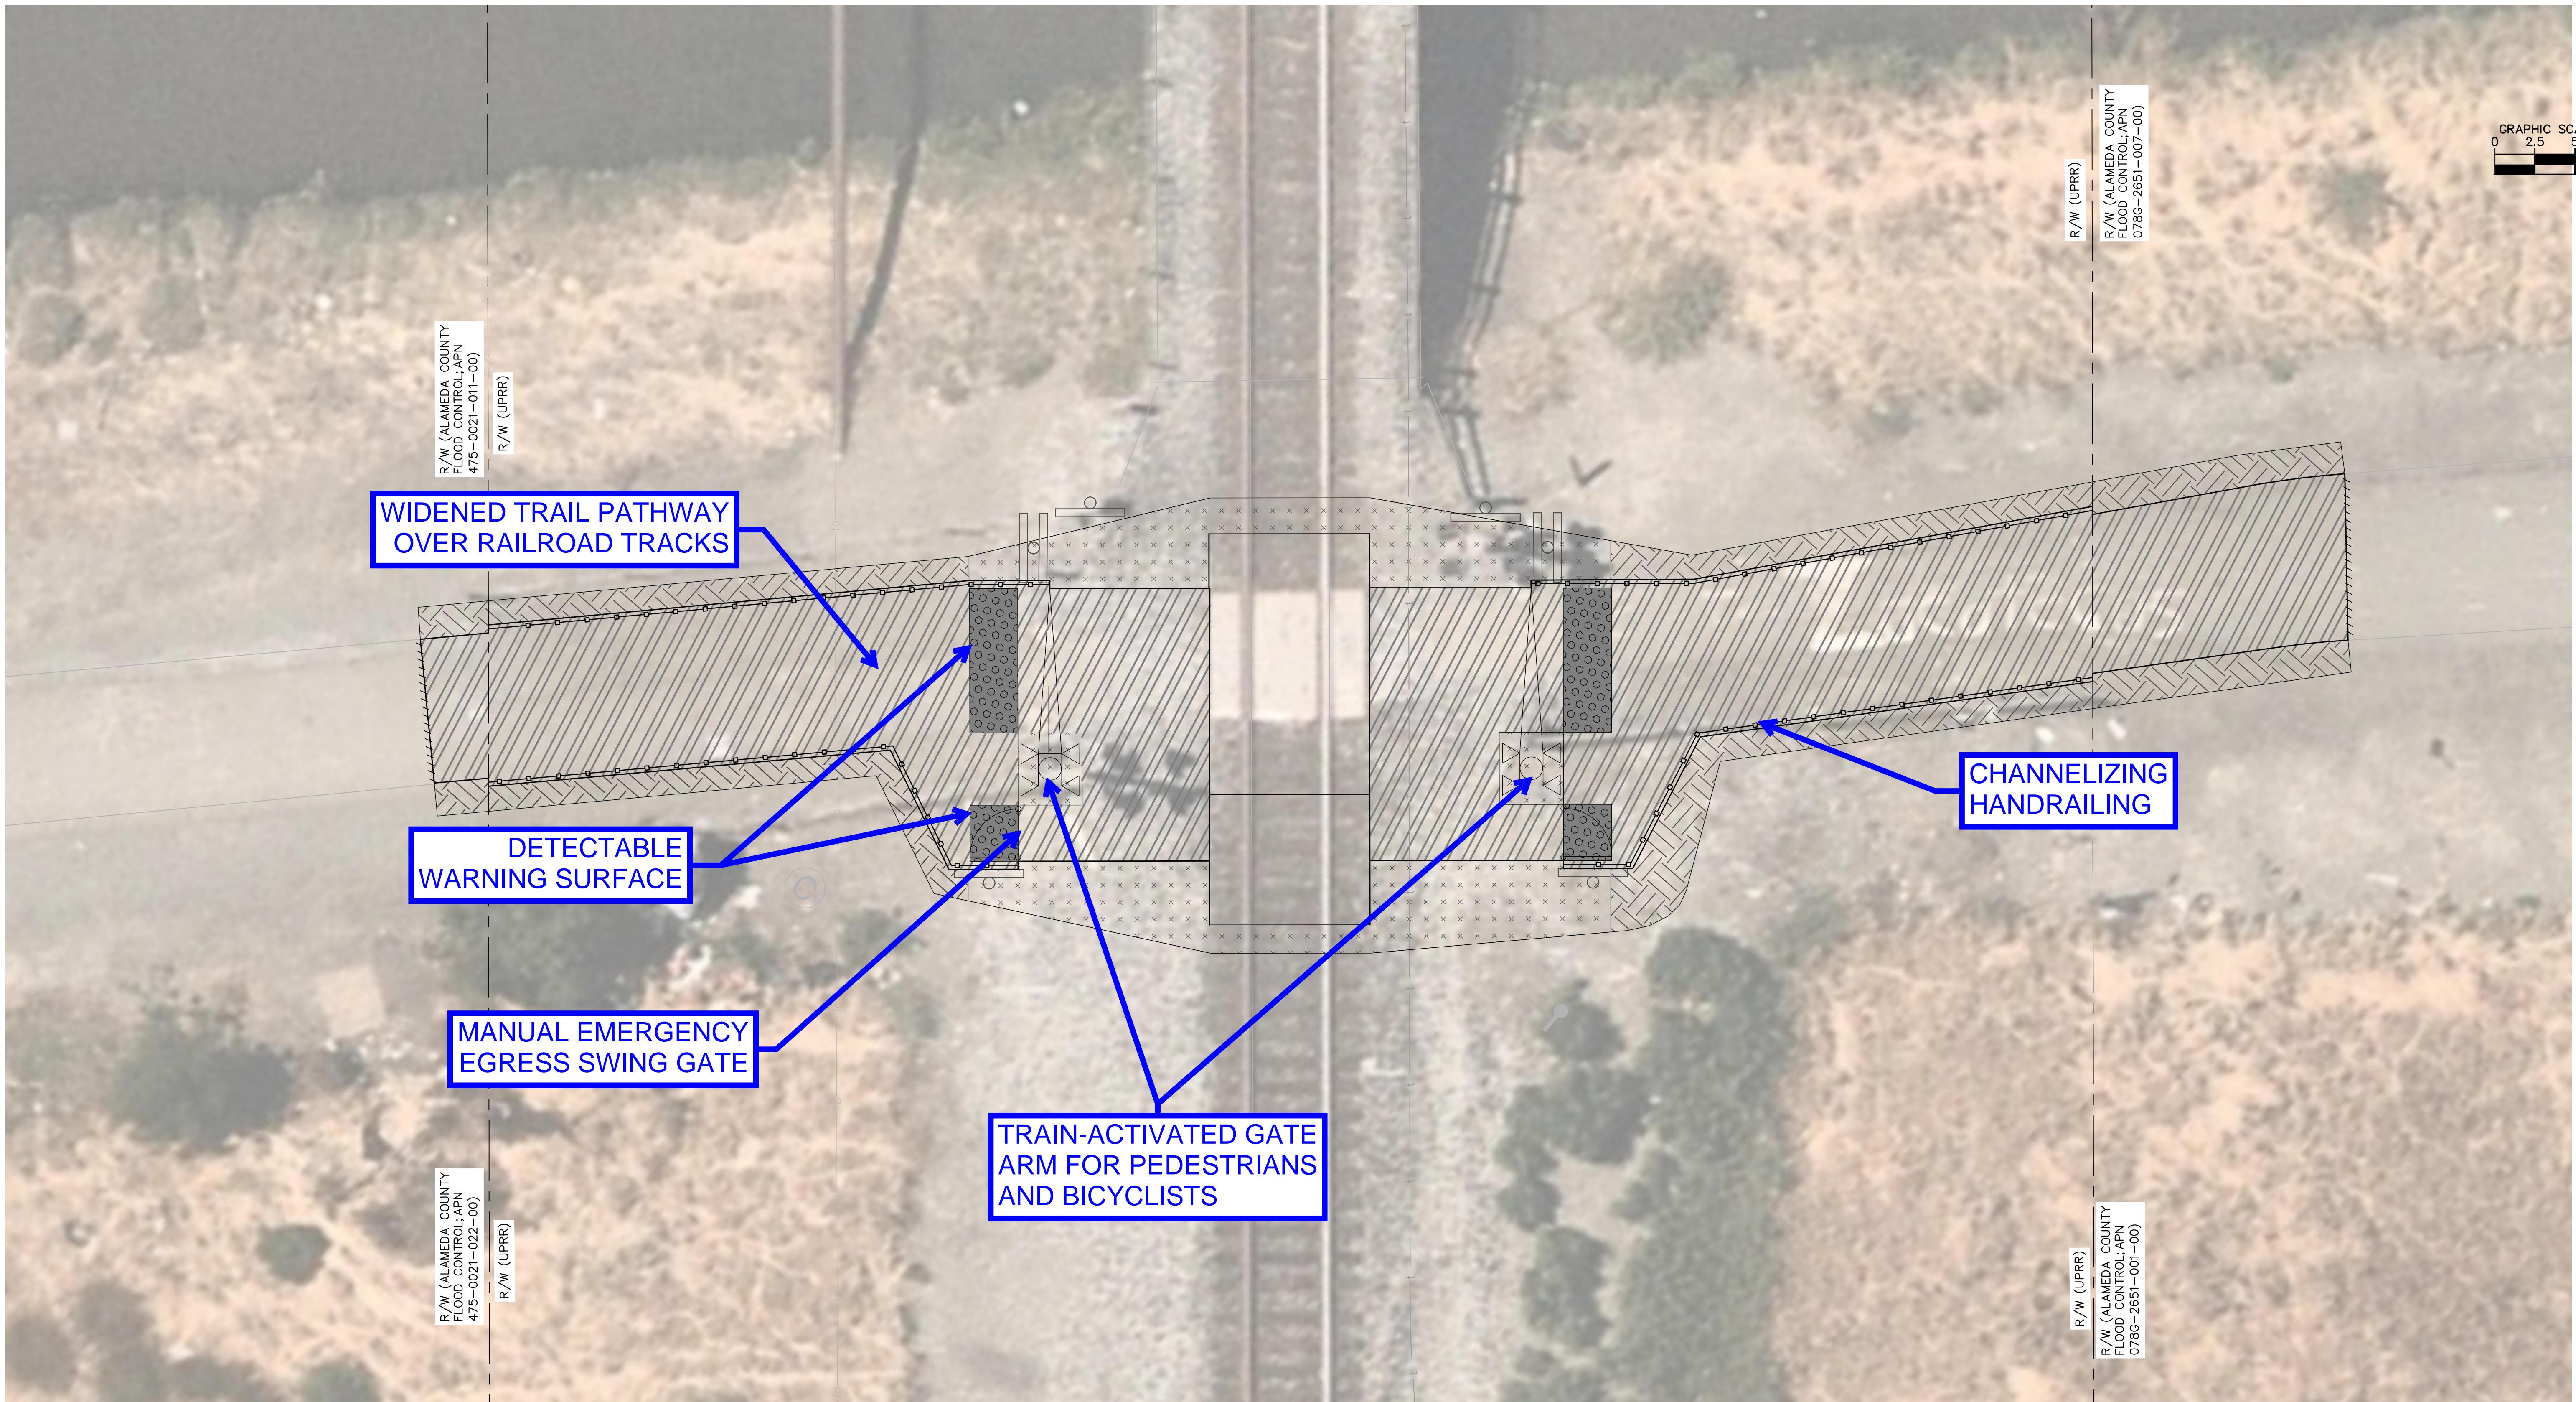

NO	REVISION / SUBMISSION	DATE	DESIGNED BY	DATE	SCALE HORIZONTAL 1" = 5' VERTICAL N/A	KimleyHorn	1300 CLAY STREET, STE 900 OAKLAND, CA 94612 (510) 625-0712	Alameda County Transportation Commission RAIL SAFETY ENHANCEMENT PROGRAM 1111 BROADWAY #800, OAKLAND, CA 94607	DRAWING NO.				
DRAWN BY													
CHECKED BY													
IN CHARGE													
CROSSING FEATURES													

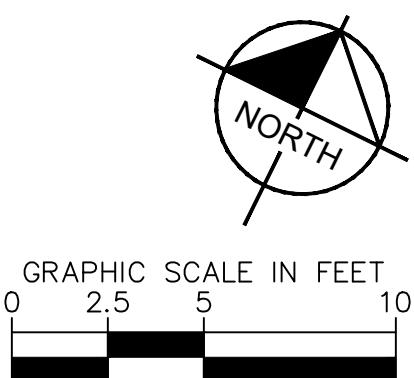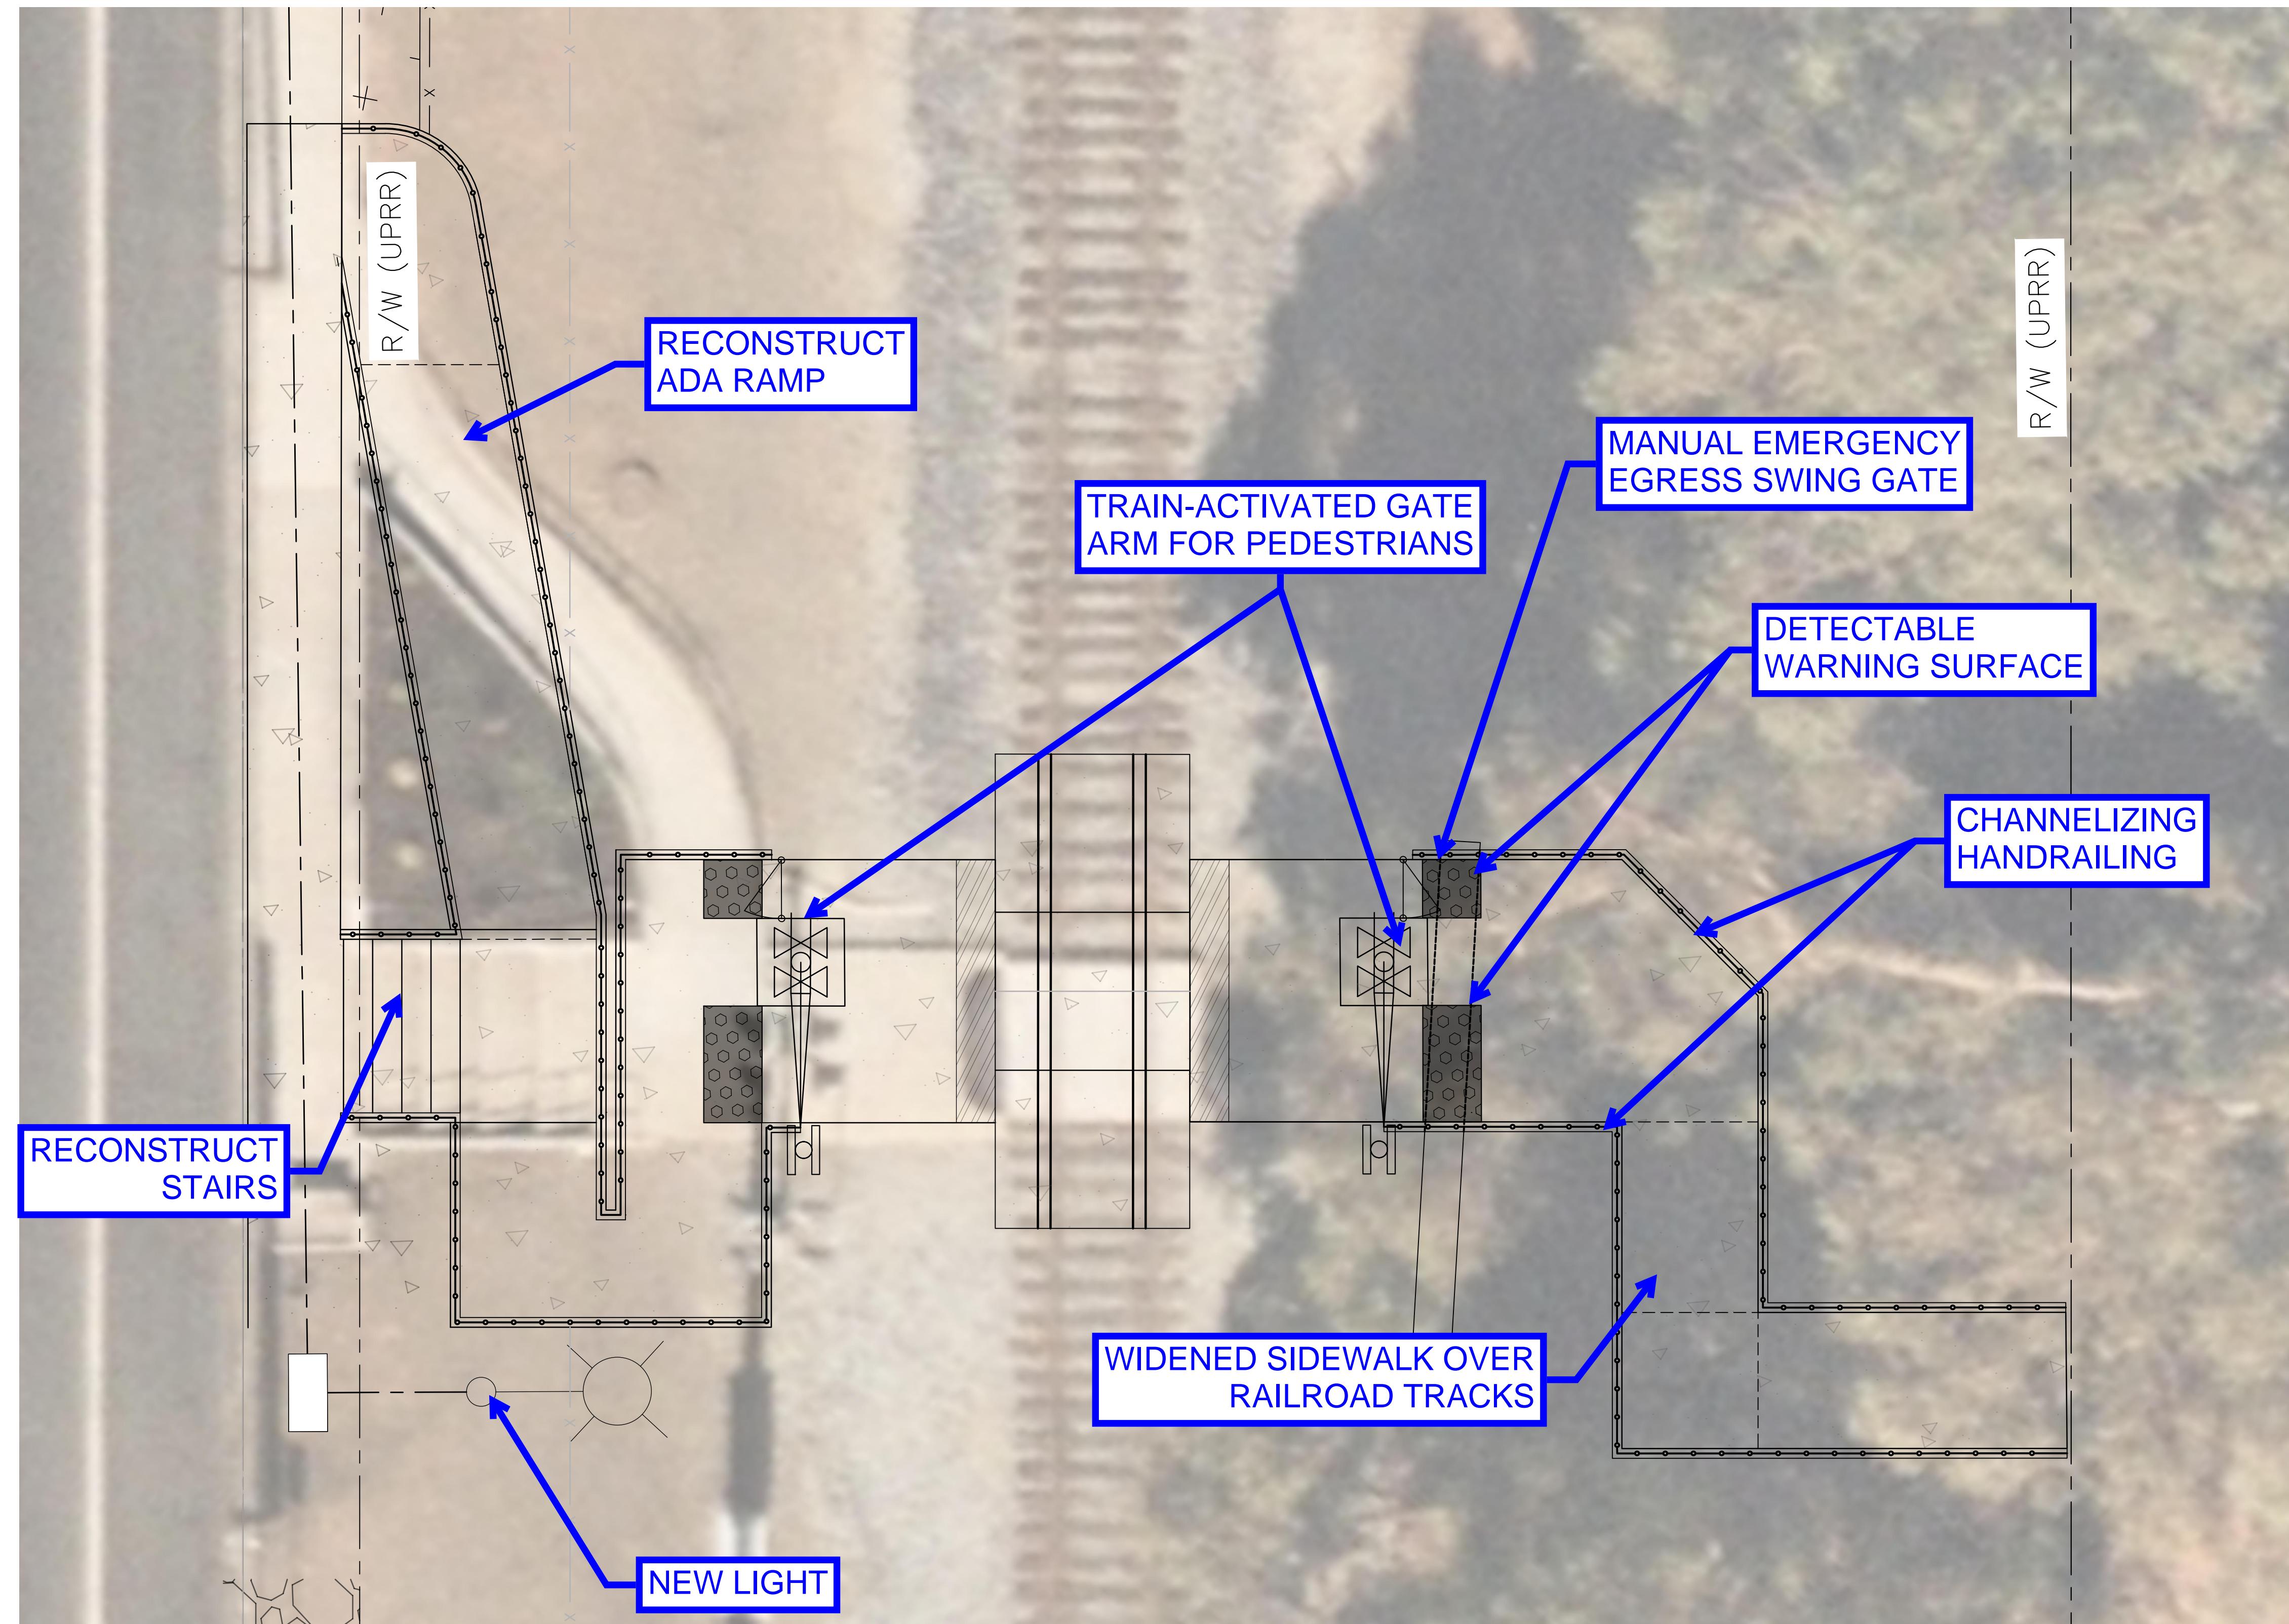

NO	REVISION / SUBMISSION	DATE	DESIGNED BY	DATE
	DRAWN BY			
	CHECKED BY			
	IN CHARGE			

DATE

DESIGNED BY

DATE

HORIZONTAL

SCALE

1" = 5'

VERTICAL

N/A

Kimley»Horn
1300 CLAY STREET, STE 900
OAKLAND, CA 94612
(510) 625-0712



Alameda County
Transportation Commission
RAIL SAFETY ENHANCEMENT PROGRAM
1111 BROADWAY #800, OAKLAND, CA 94607

DOT# 749775D
UPRR MP 23.90 (NILES SUB)
TENNYSON HIGH SCHOOL PEDESTRIAN XING -
HAYWARD CA
CROSSING FEATURES

DRAWING NO.

SHEET NO.